



section 1-1

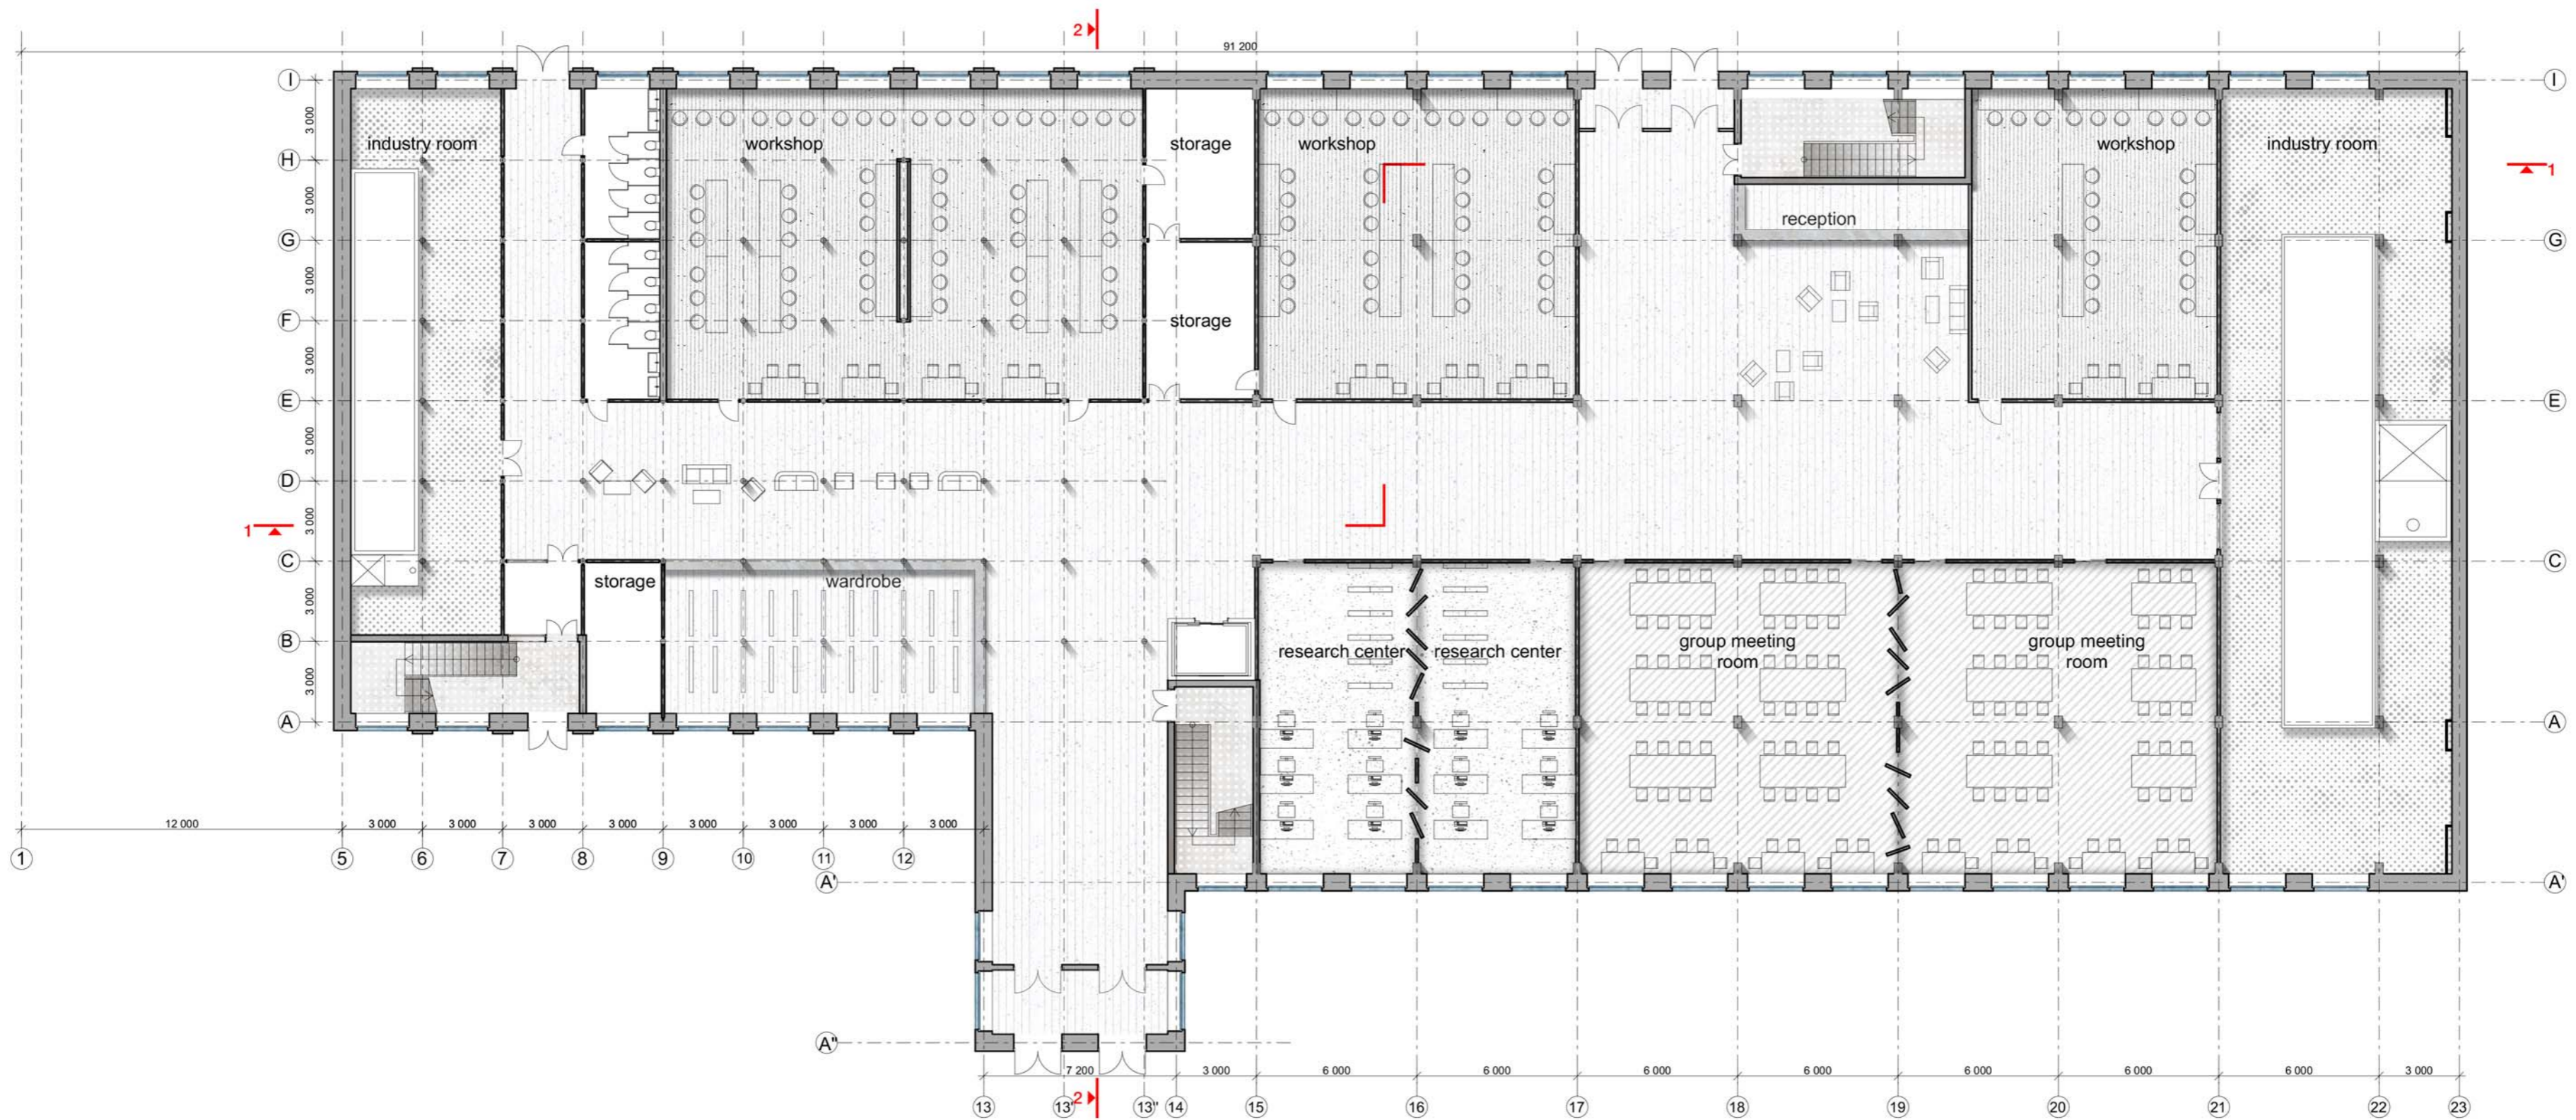

ground floor plan

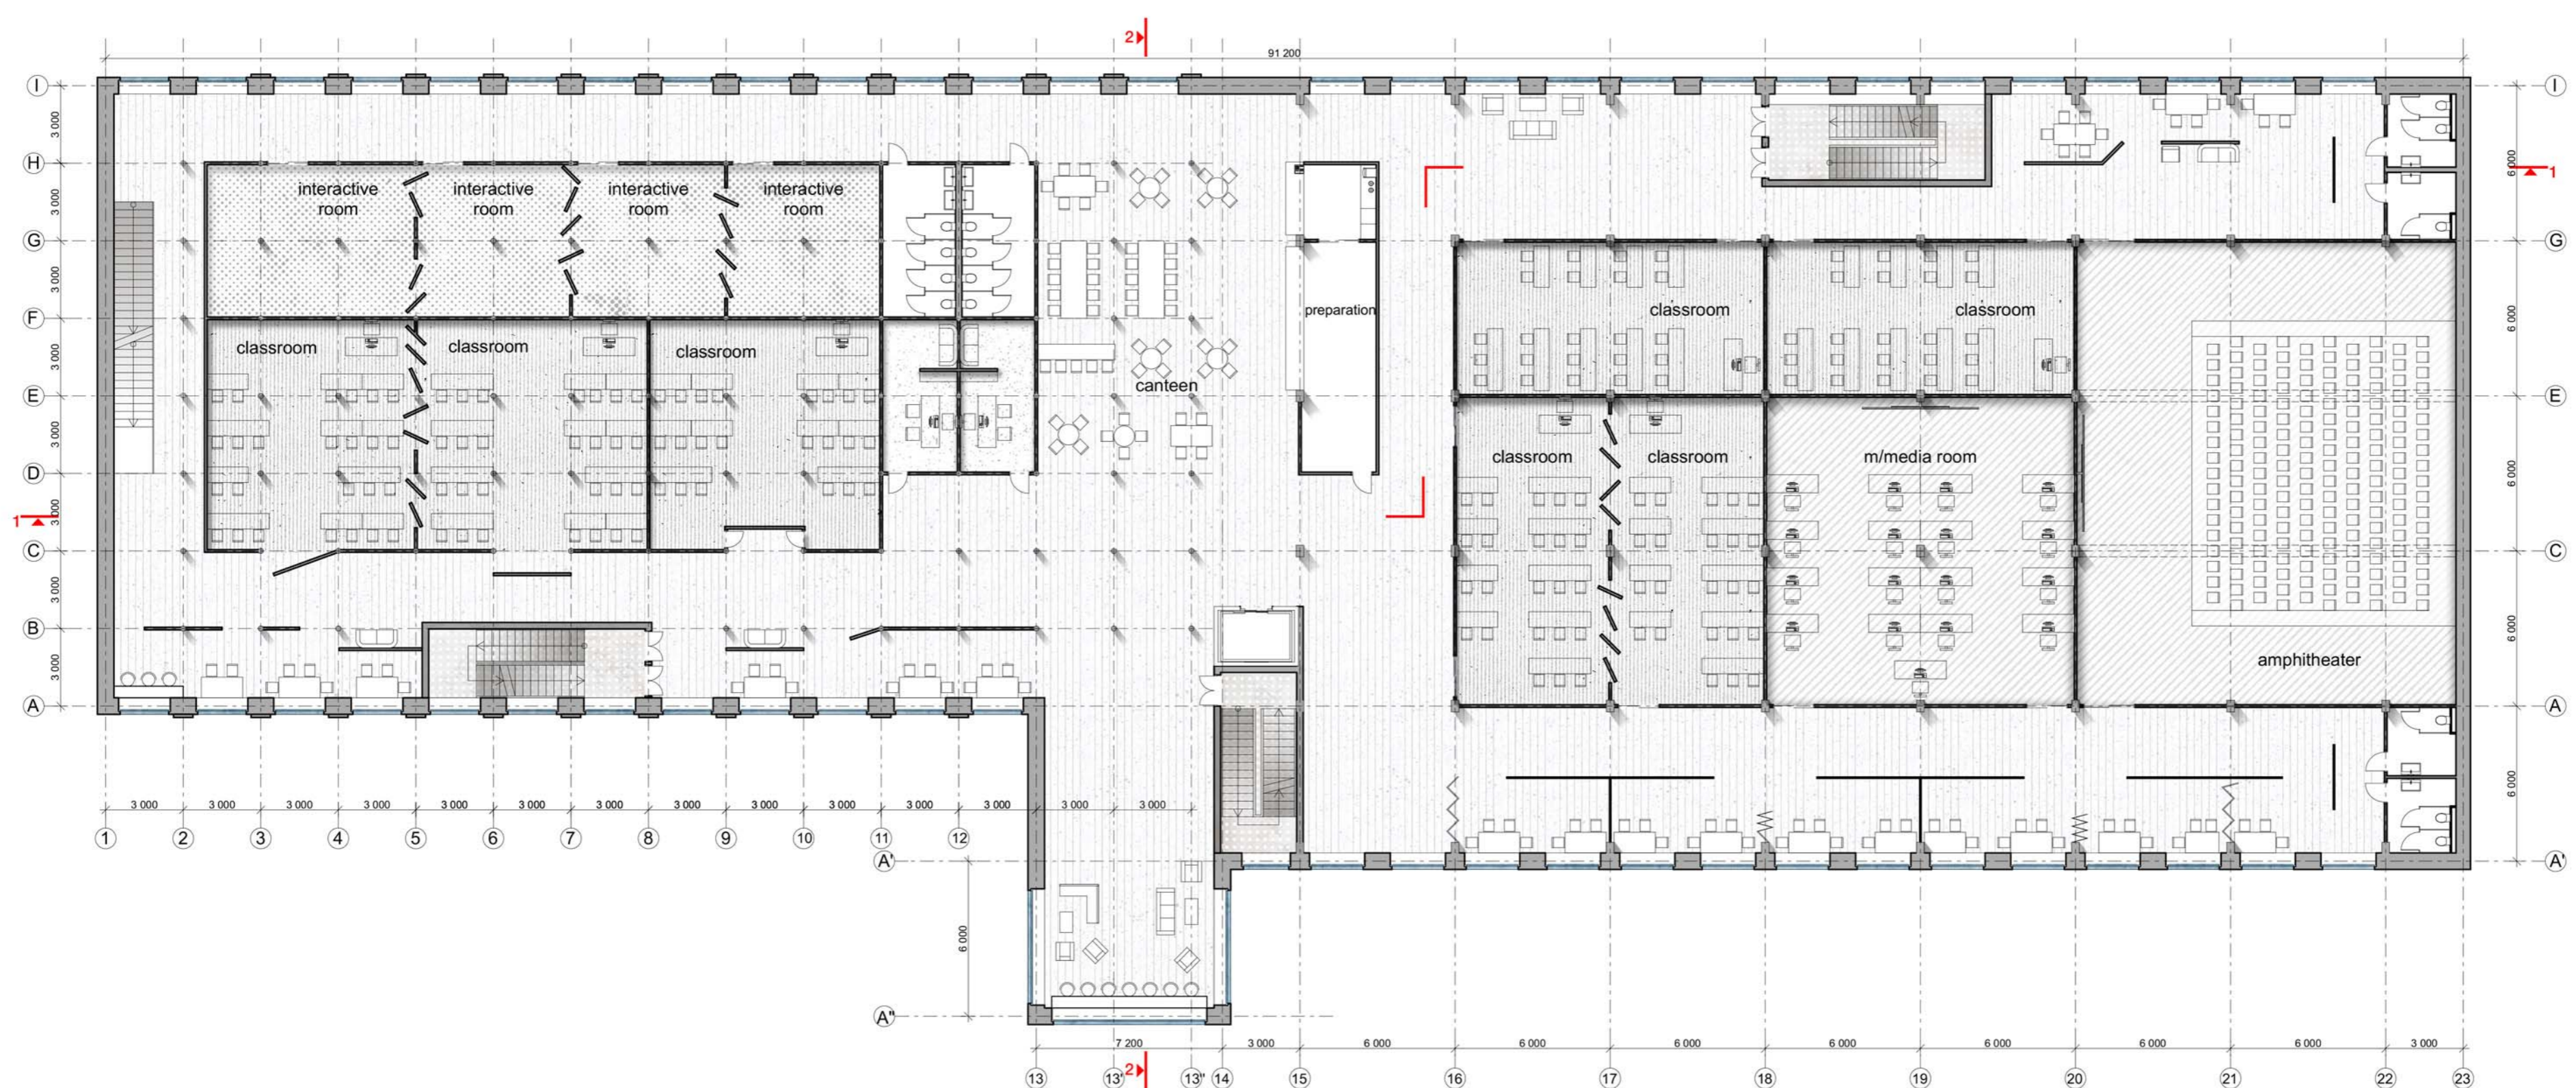

1st floor plan