


SECTION A-A 1:200

H= 117.159 - EXHIBITION

H= 107.460 - EDUCATION CENTER

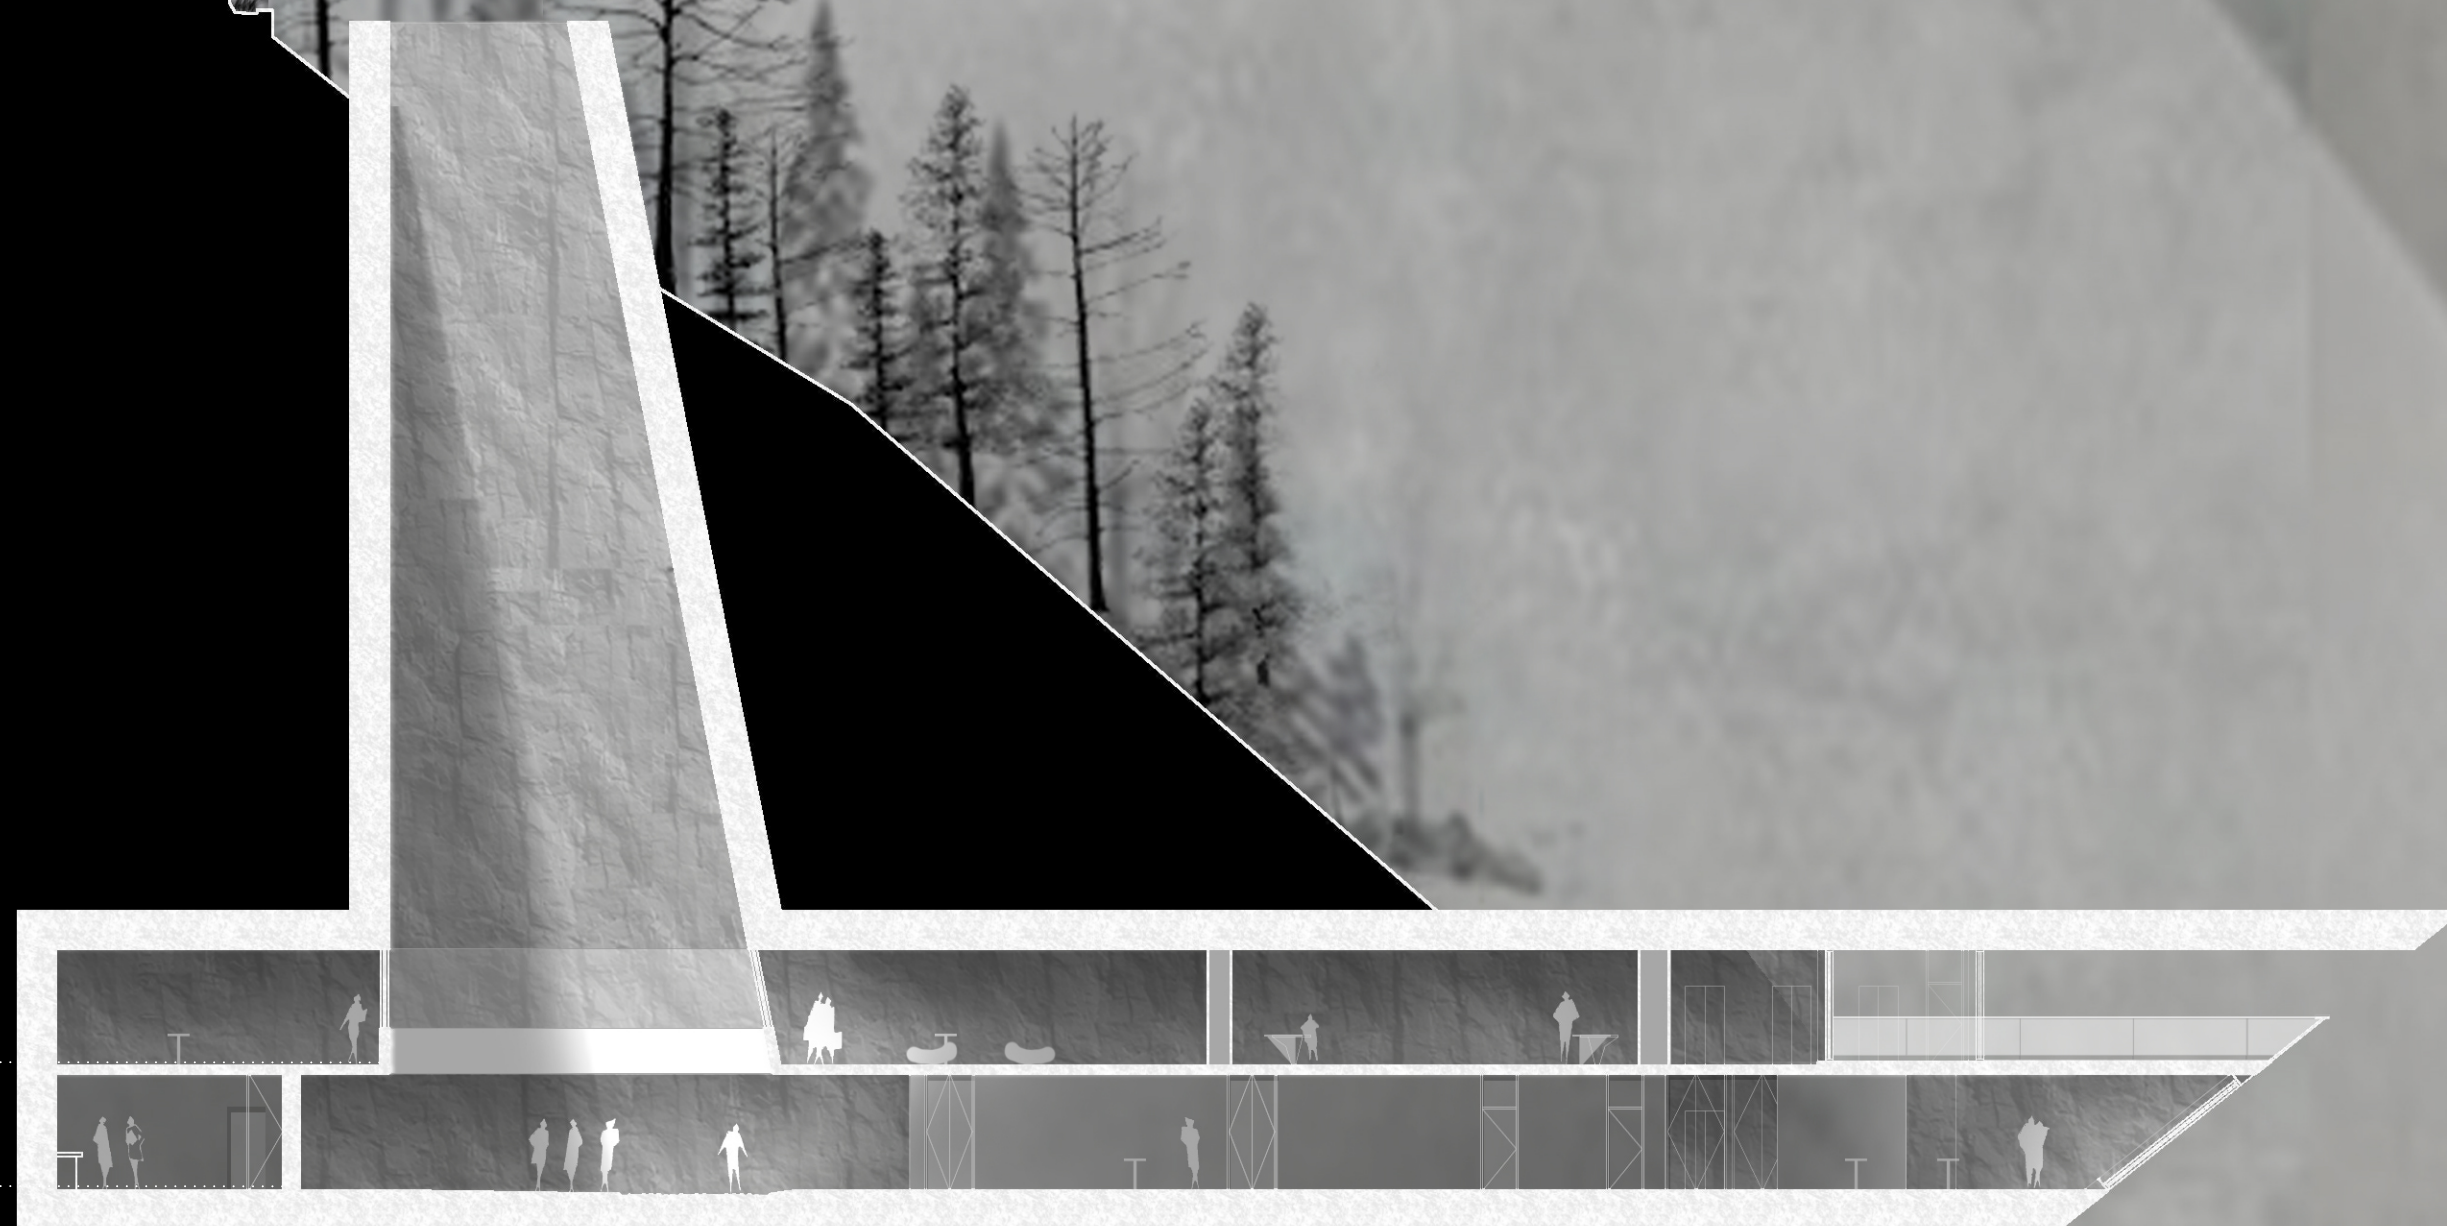


H= 77.672 - ELEVATOR ROOM



H= 107.460m FLOOR PLAN 1:200

- 1. CLASSROOM
- 2. TOILET
- 3. PREPARE ROOM
- 4. LABORATORY
- 5. EXHIBITION
- 6. ATRIUM

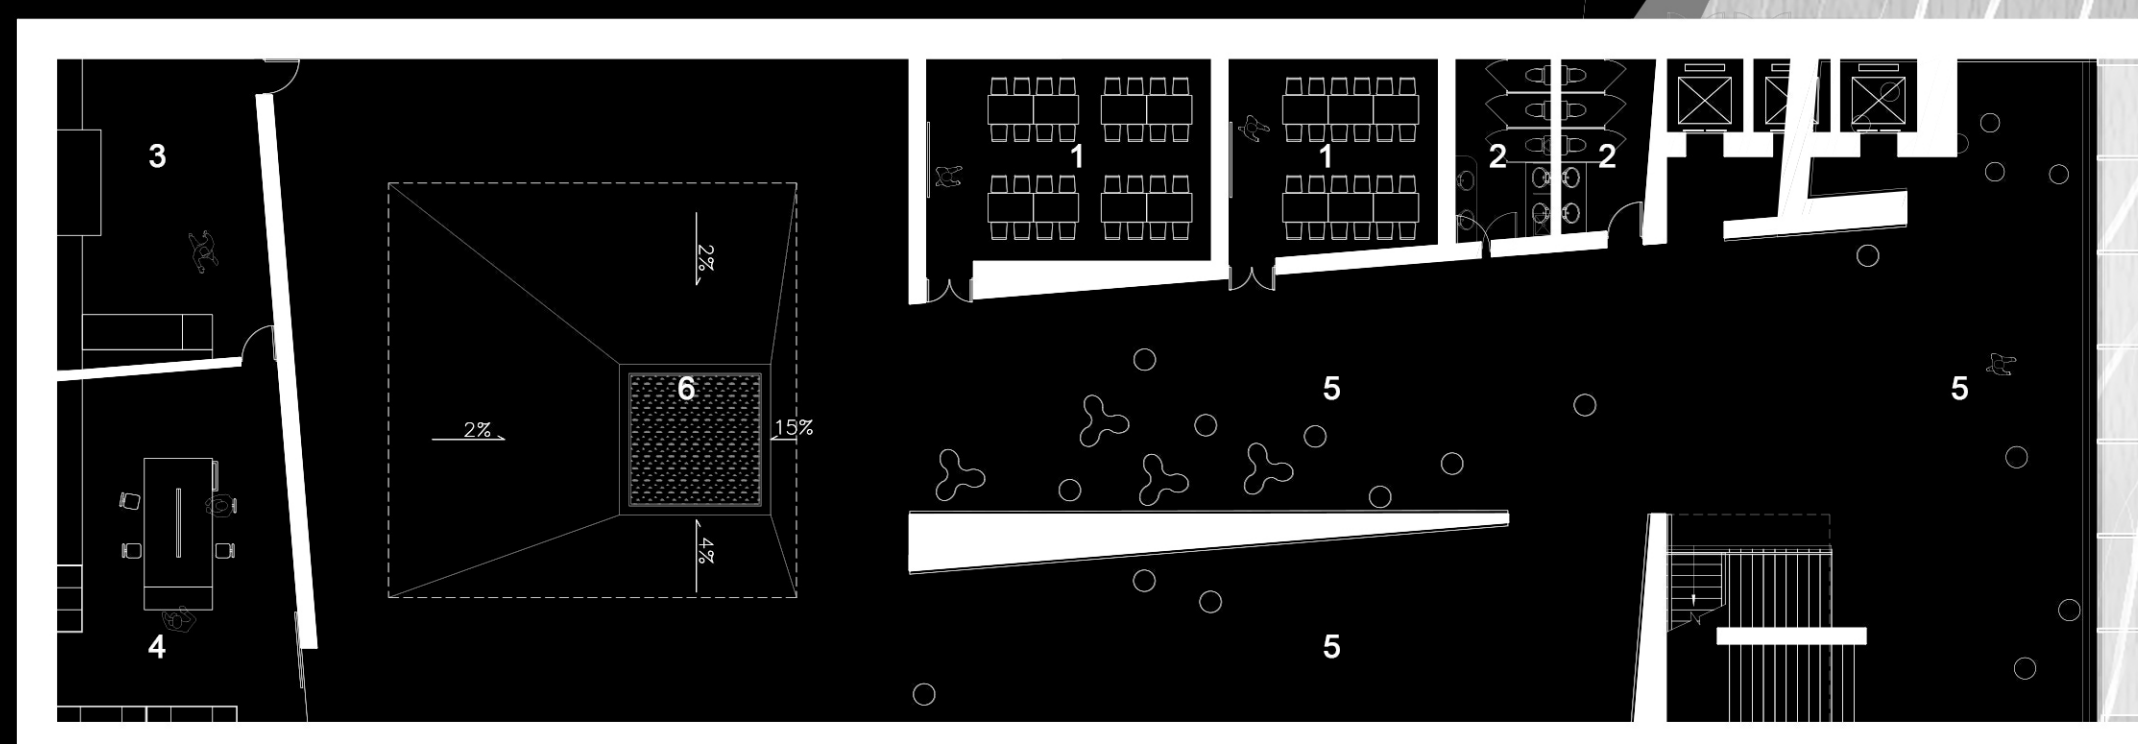

H= 117.159 m FLOOR PLAN 1:500

- 1. EXHIBITION HALL

