


SECTION B-B 1:200

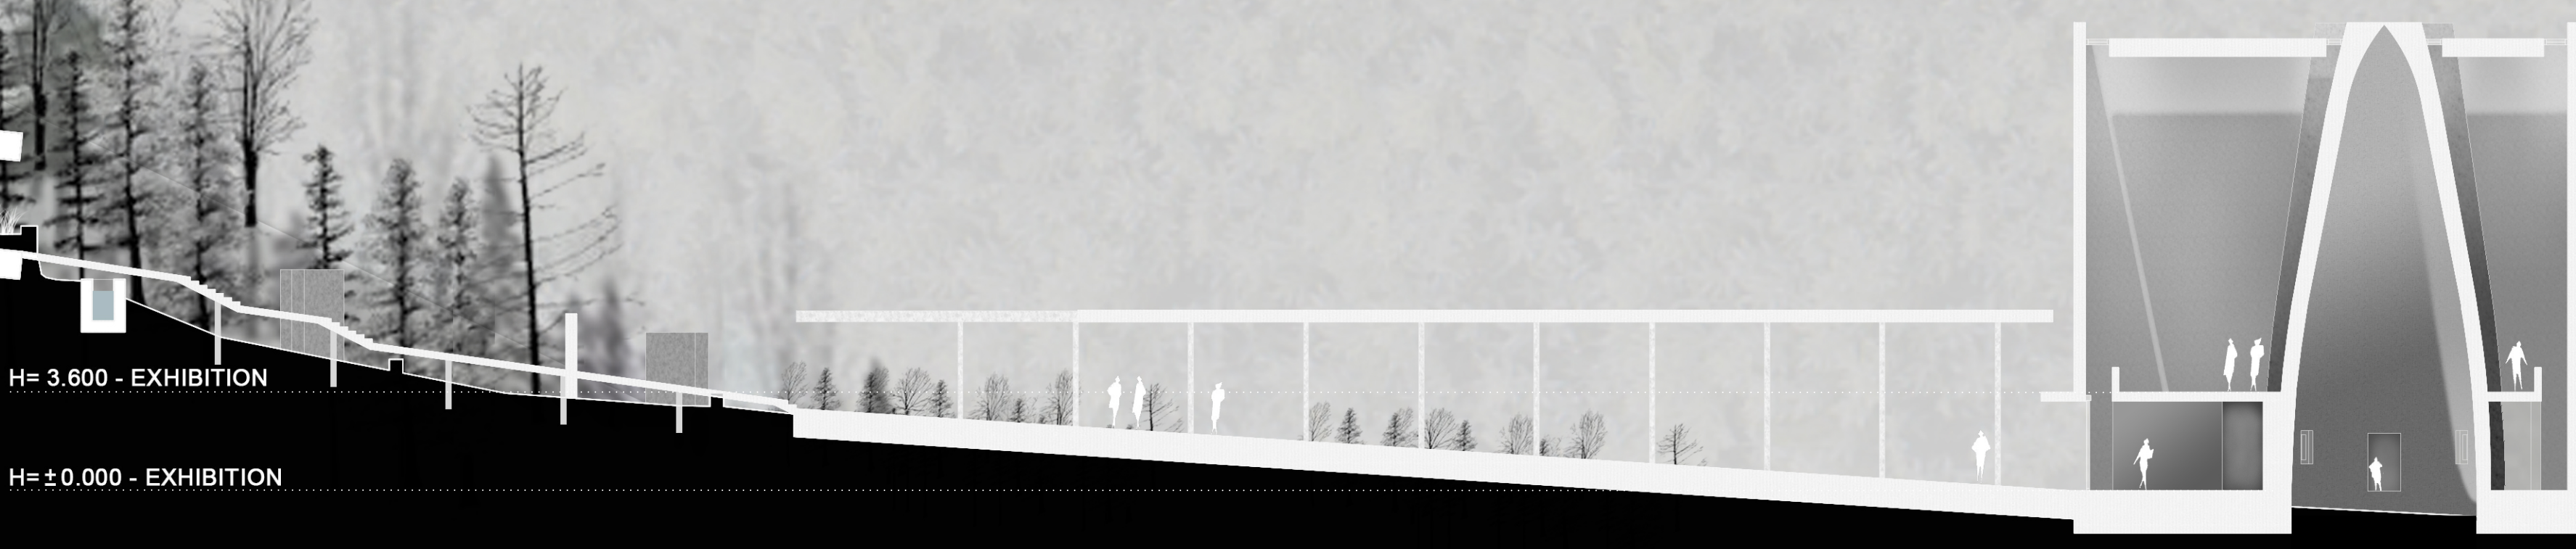

H= 3.600 - EXHIBITION

H= ±0.000 - EXHIBITION

H= 0.000m FLOOR PLAN 1:200

- 1. EXHIBITION HALL
- 2. EXHIBITION
- 3. OUTDOOR EXHIBITION
- 4. PLANK ROAD
- 5. PLANK ROAD ON RUINS
- 6. RUINS PARK



H= 3.600m FLOOR PLAN 1:200

- 1. EXHIBITION

