

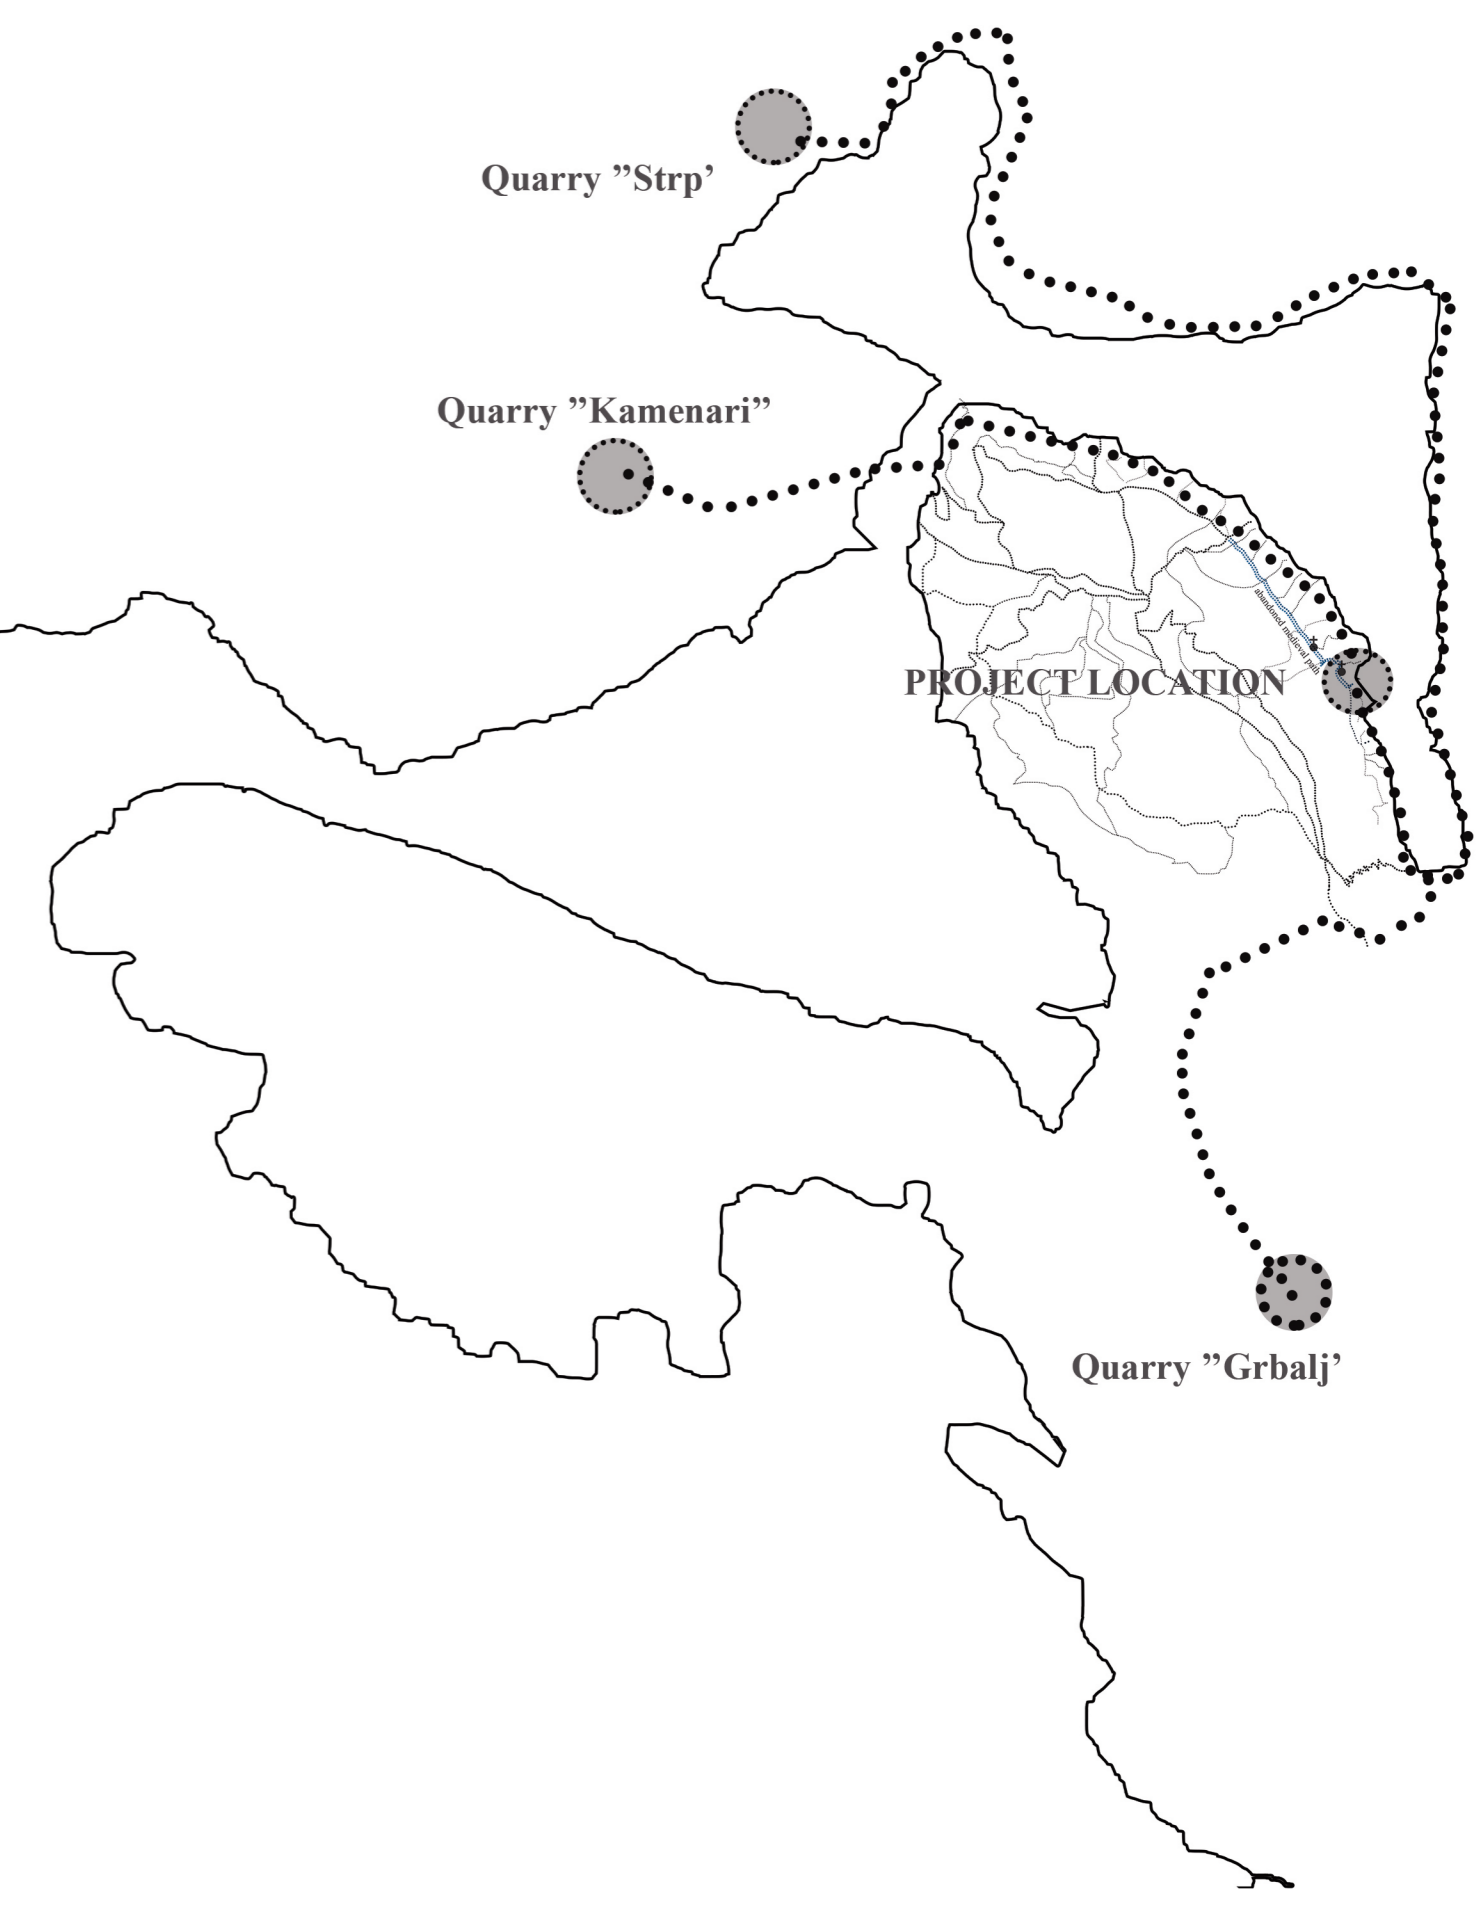
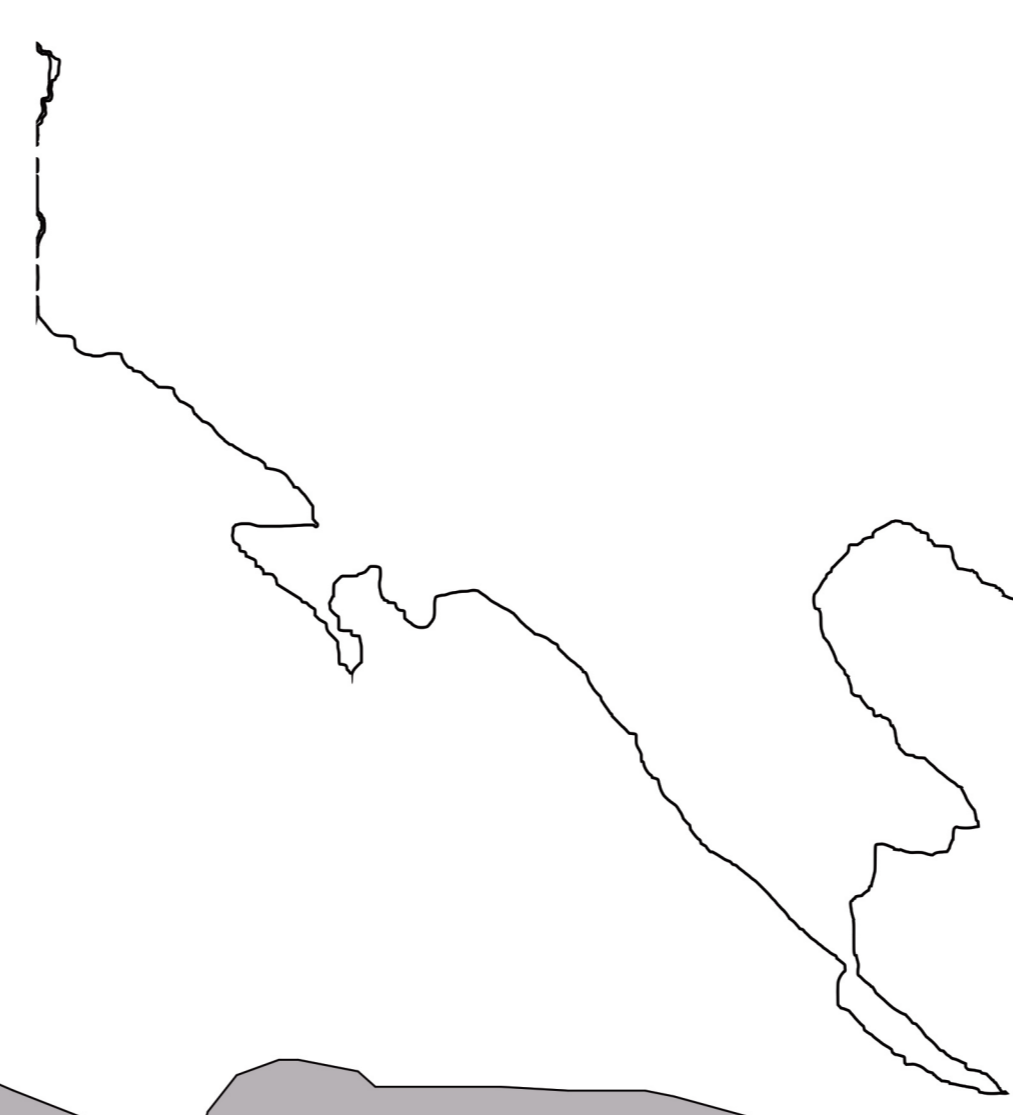




REGENERATION OF DRY - STONE WALLS, STONE PAVEMENT AND STEPS OF MEDIEVAL PATH IN PRCANJ

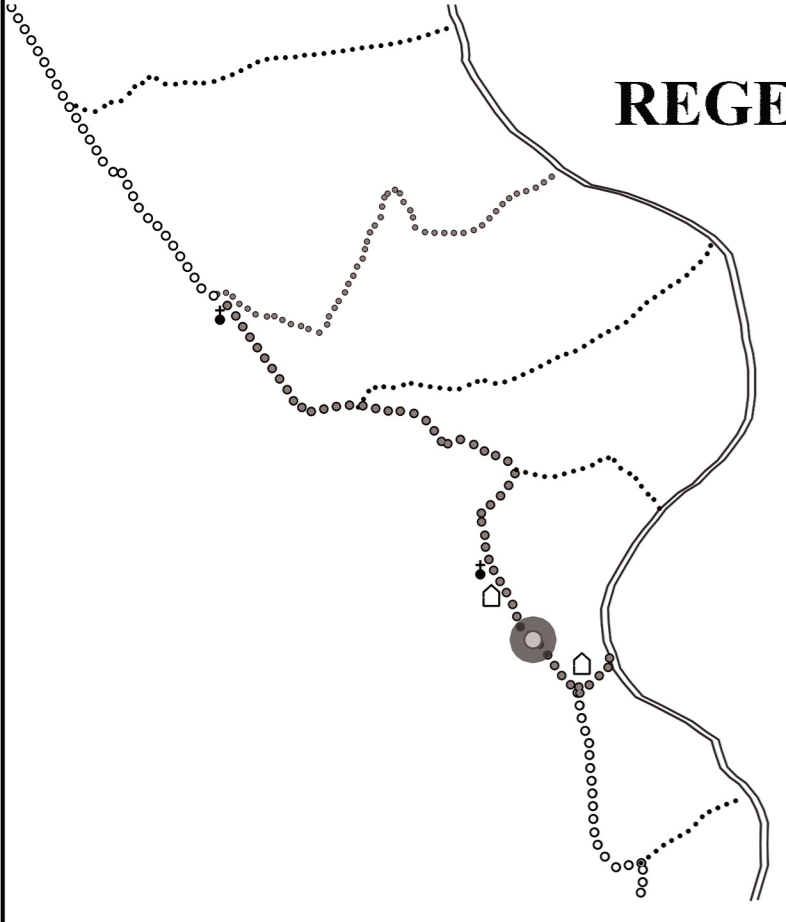


MEDIEVAL PATH OF PRCANJ IN PLAN BEFORE RESTORATION

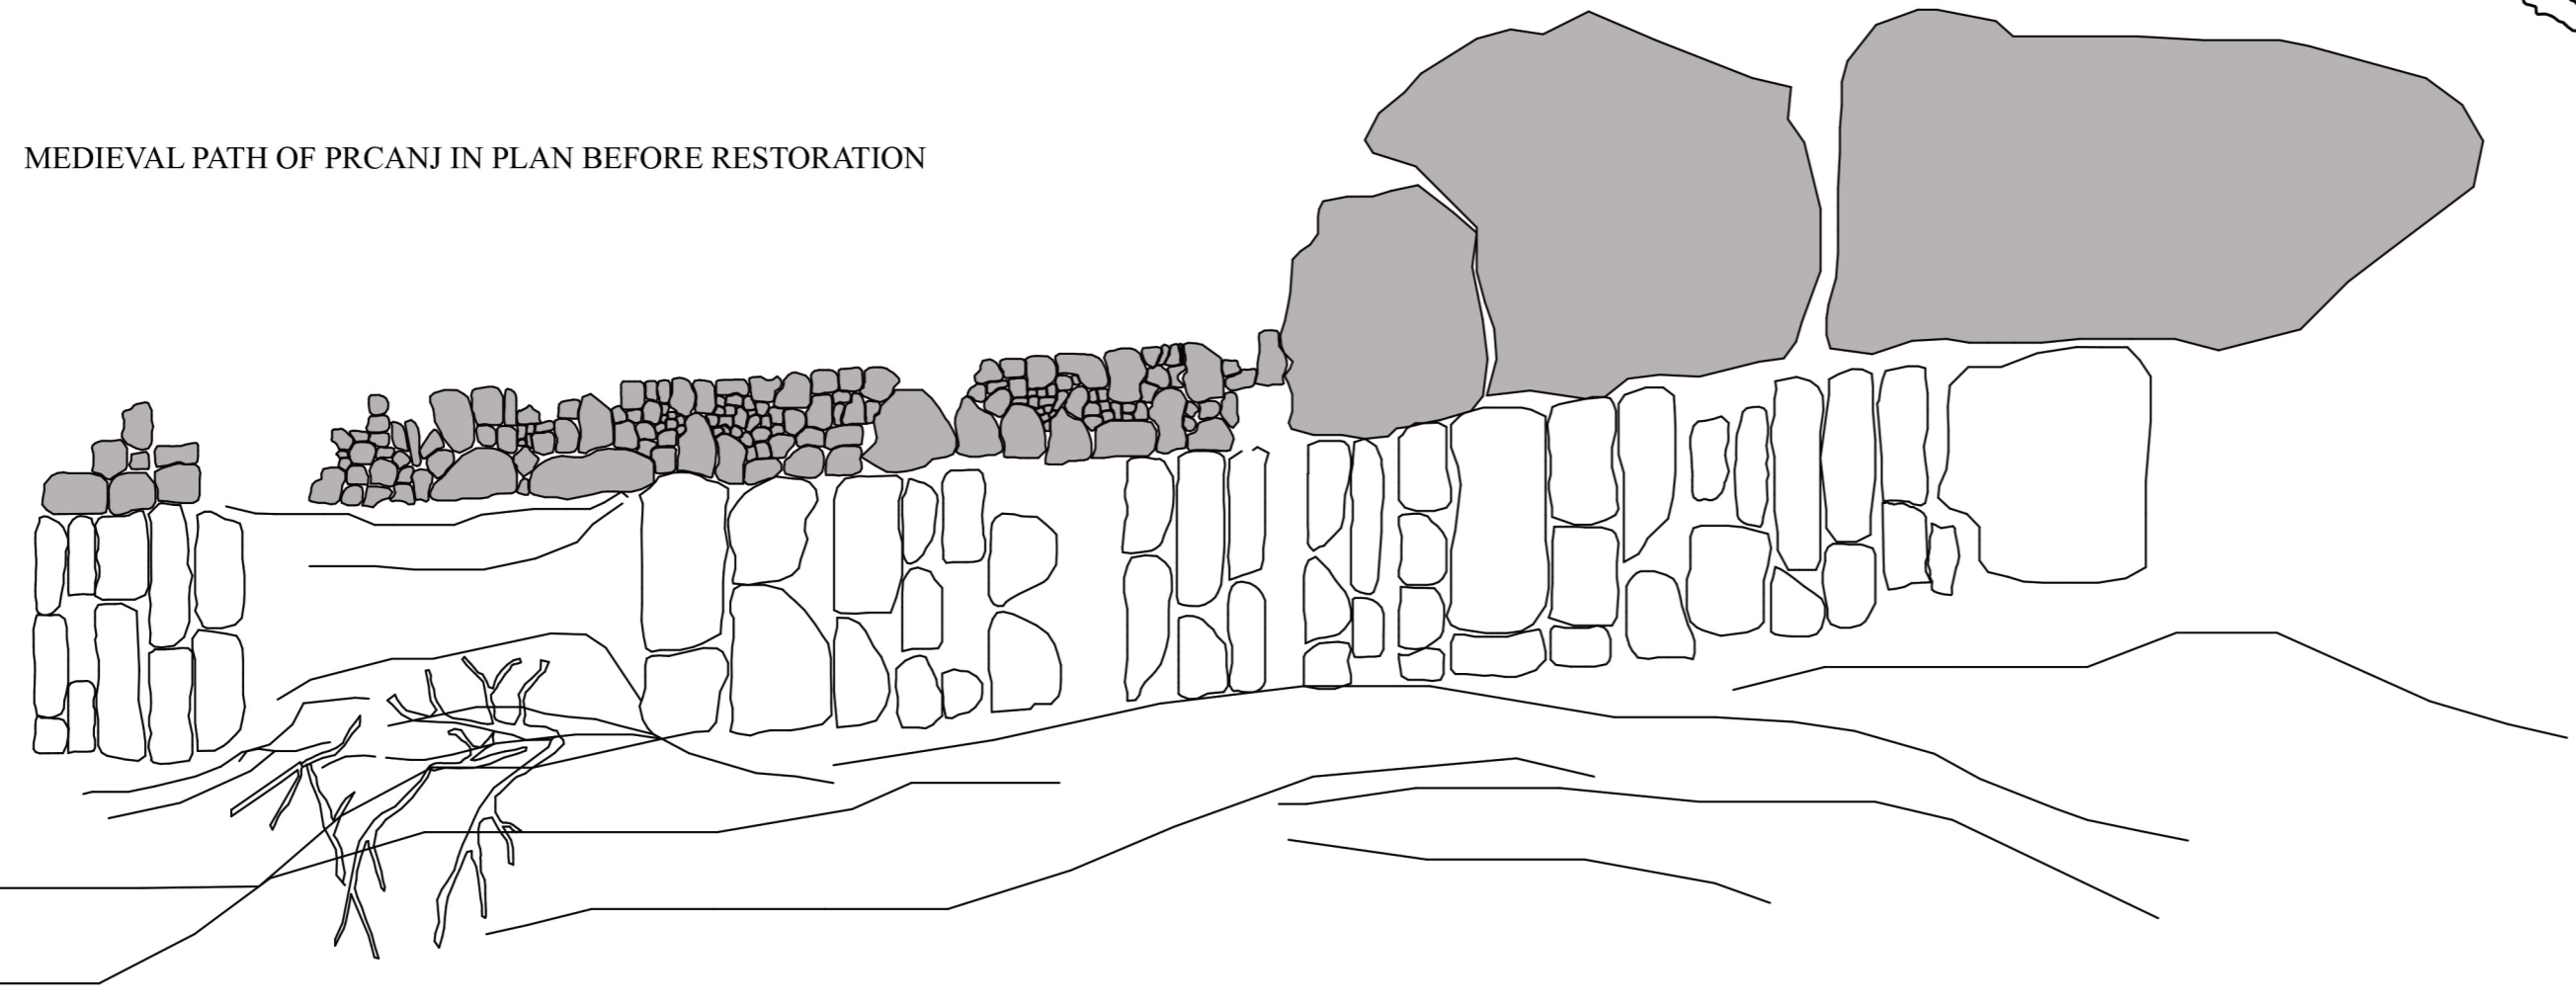

MEDIEVAL PATH OF PRCANJ IN PLAN AFTER RESTORATION

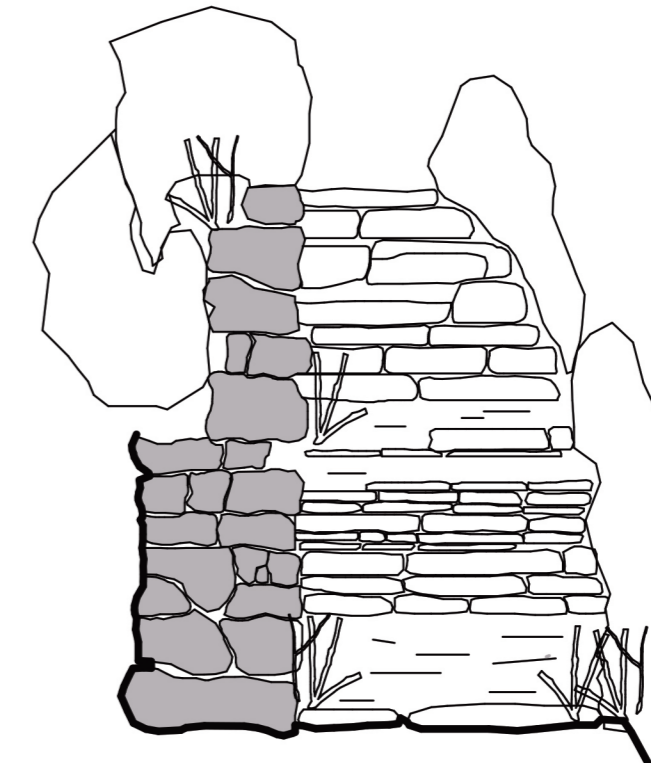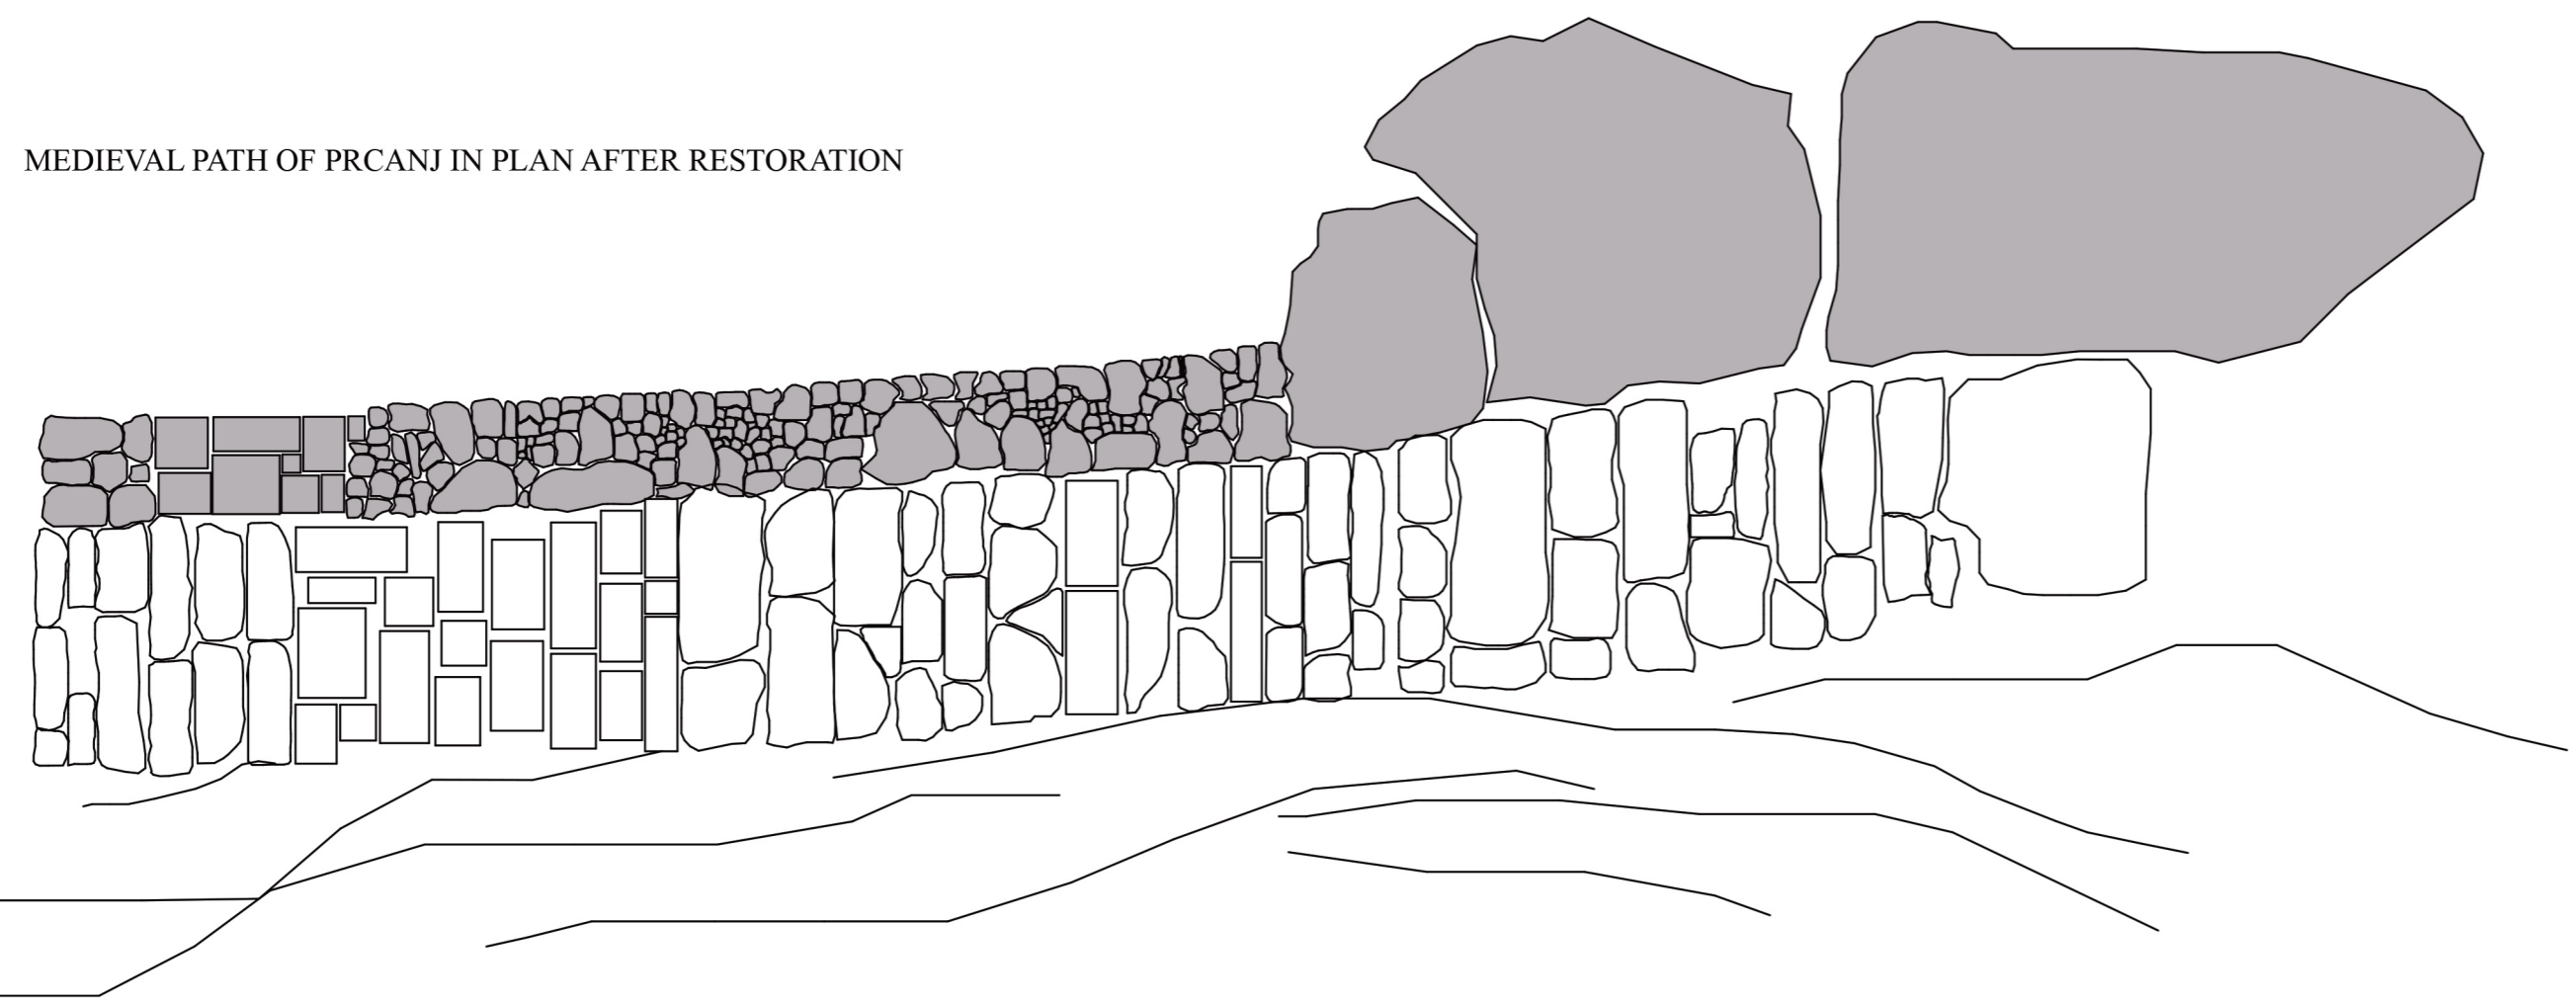


DRY-STONE WALL SECTION BEFORE RESTORATION


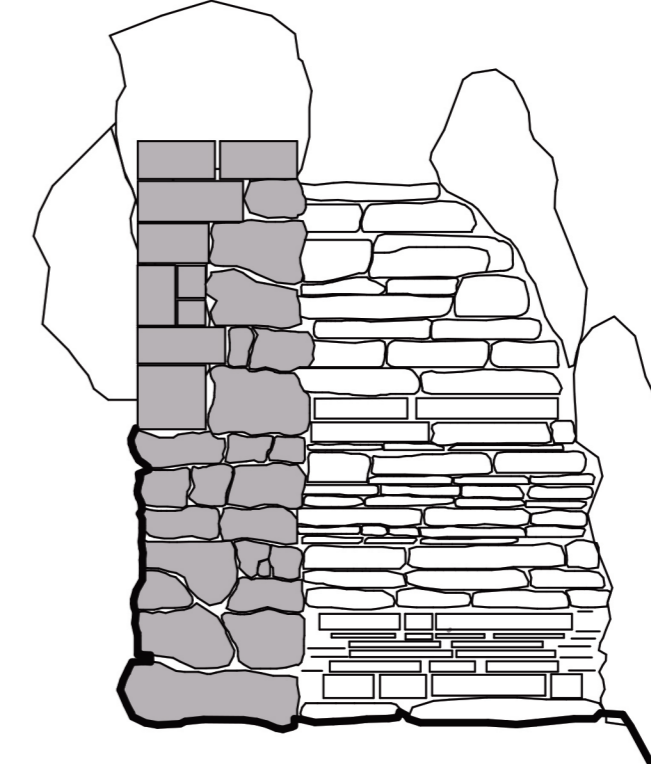


DRY-STONE WALL SECTION AFTER RESTORATION

FRONT VIEW OF DRY-STONE WALL IN PLAN BEFORE RESTORATION

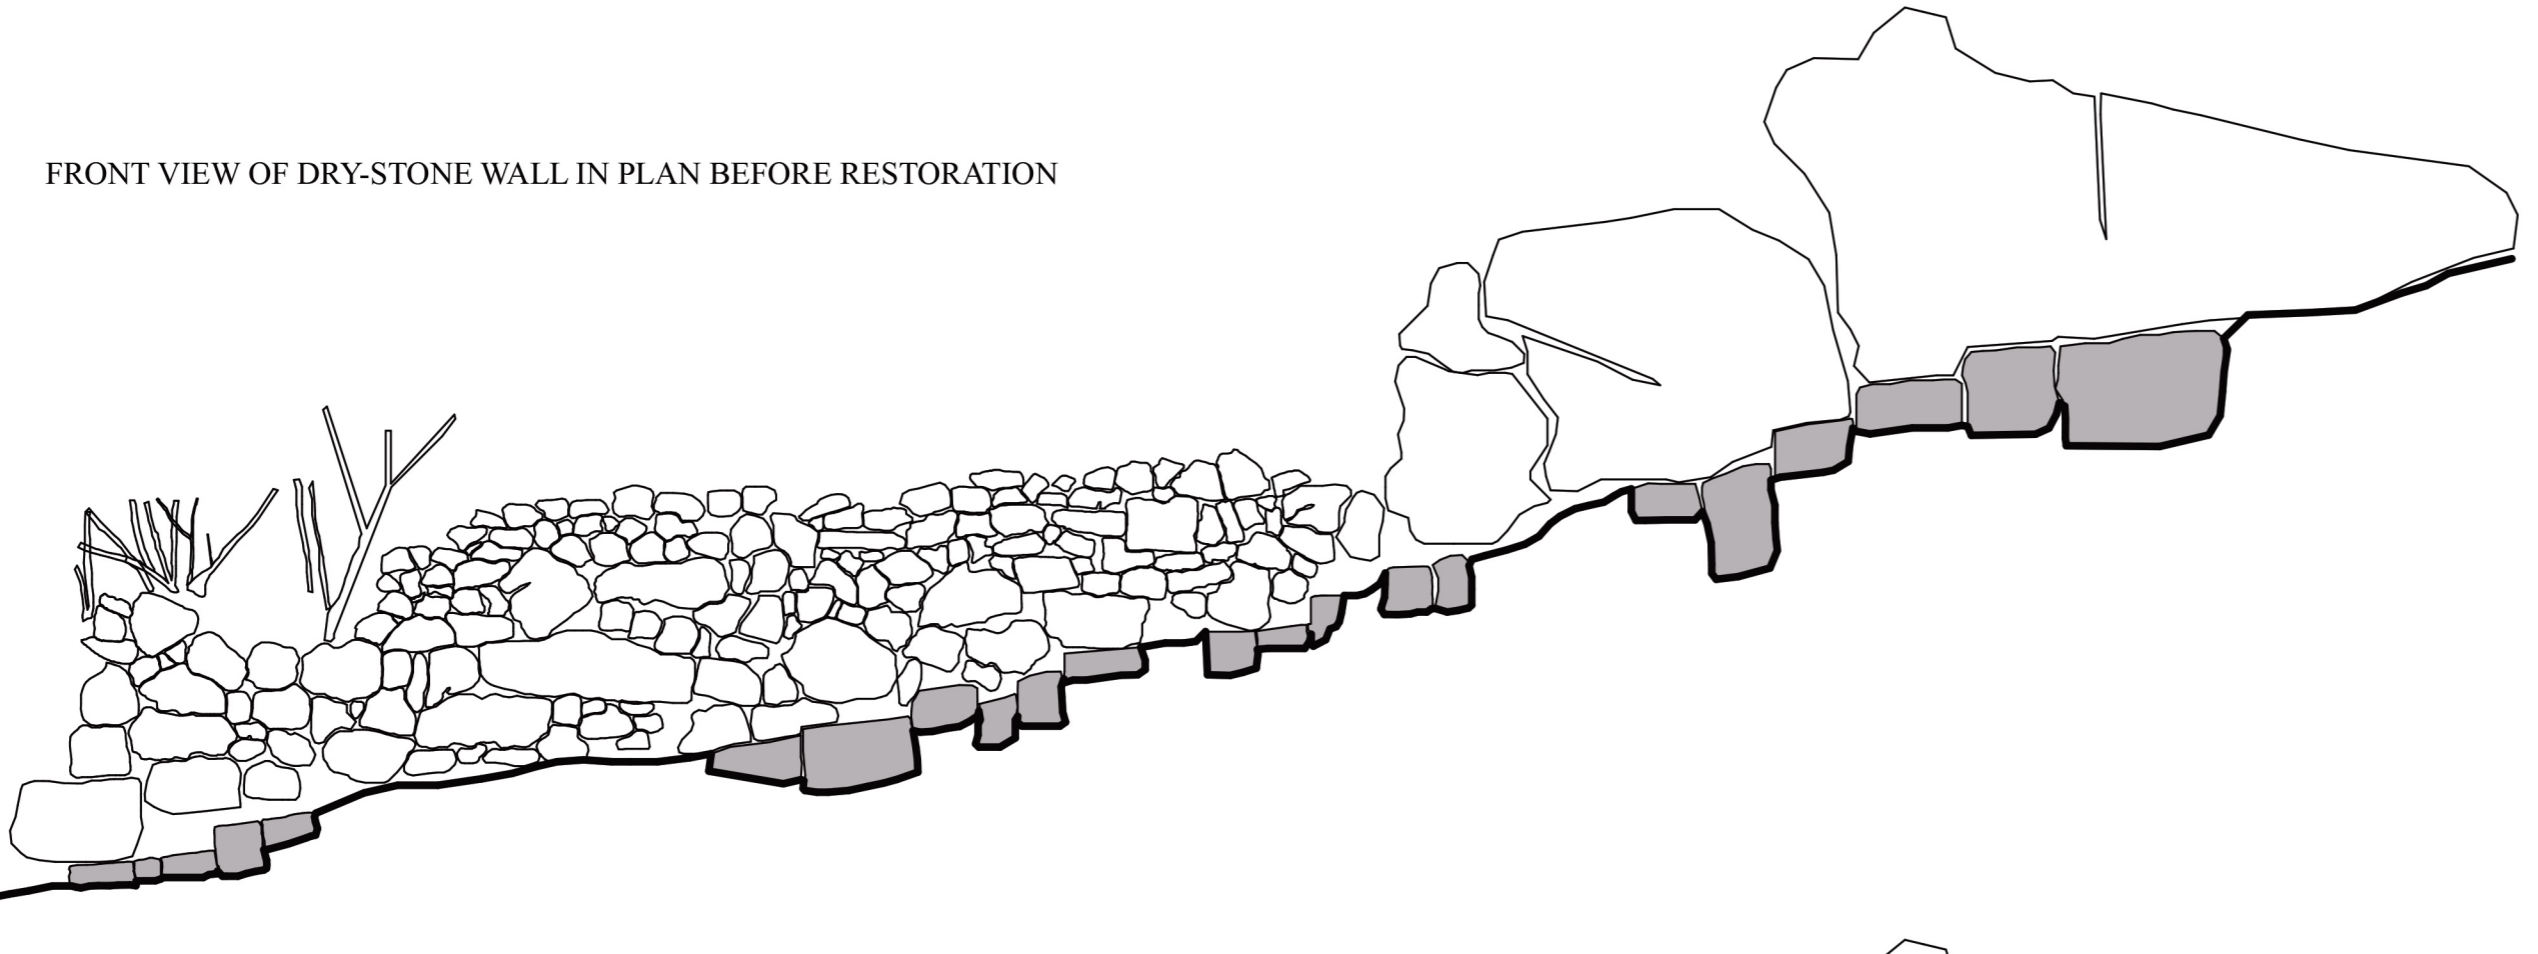

FRONT VIEW OF DRY STONE-WALL IN PLAN AFTER RESTORATION

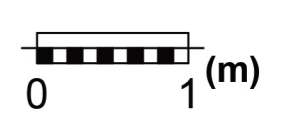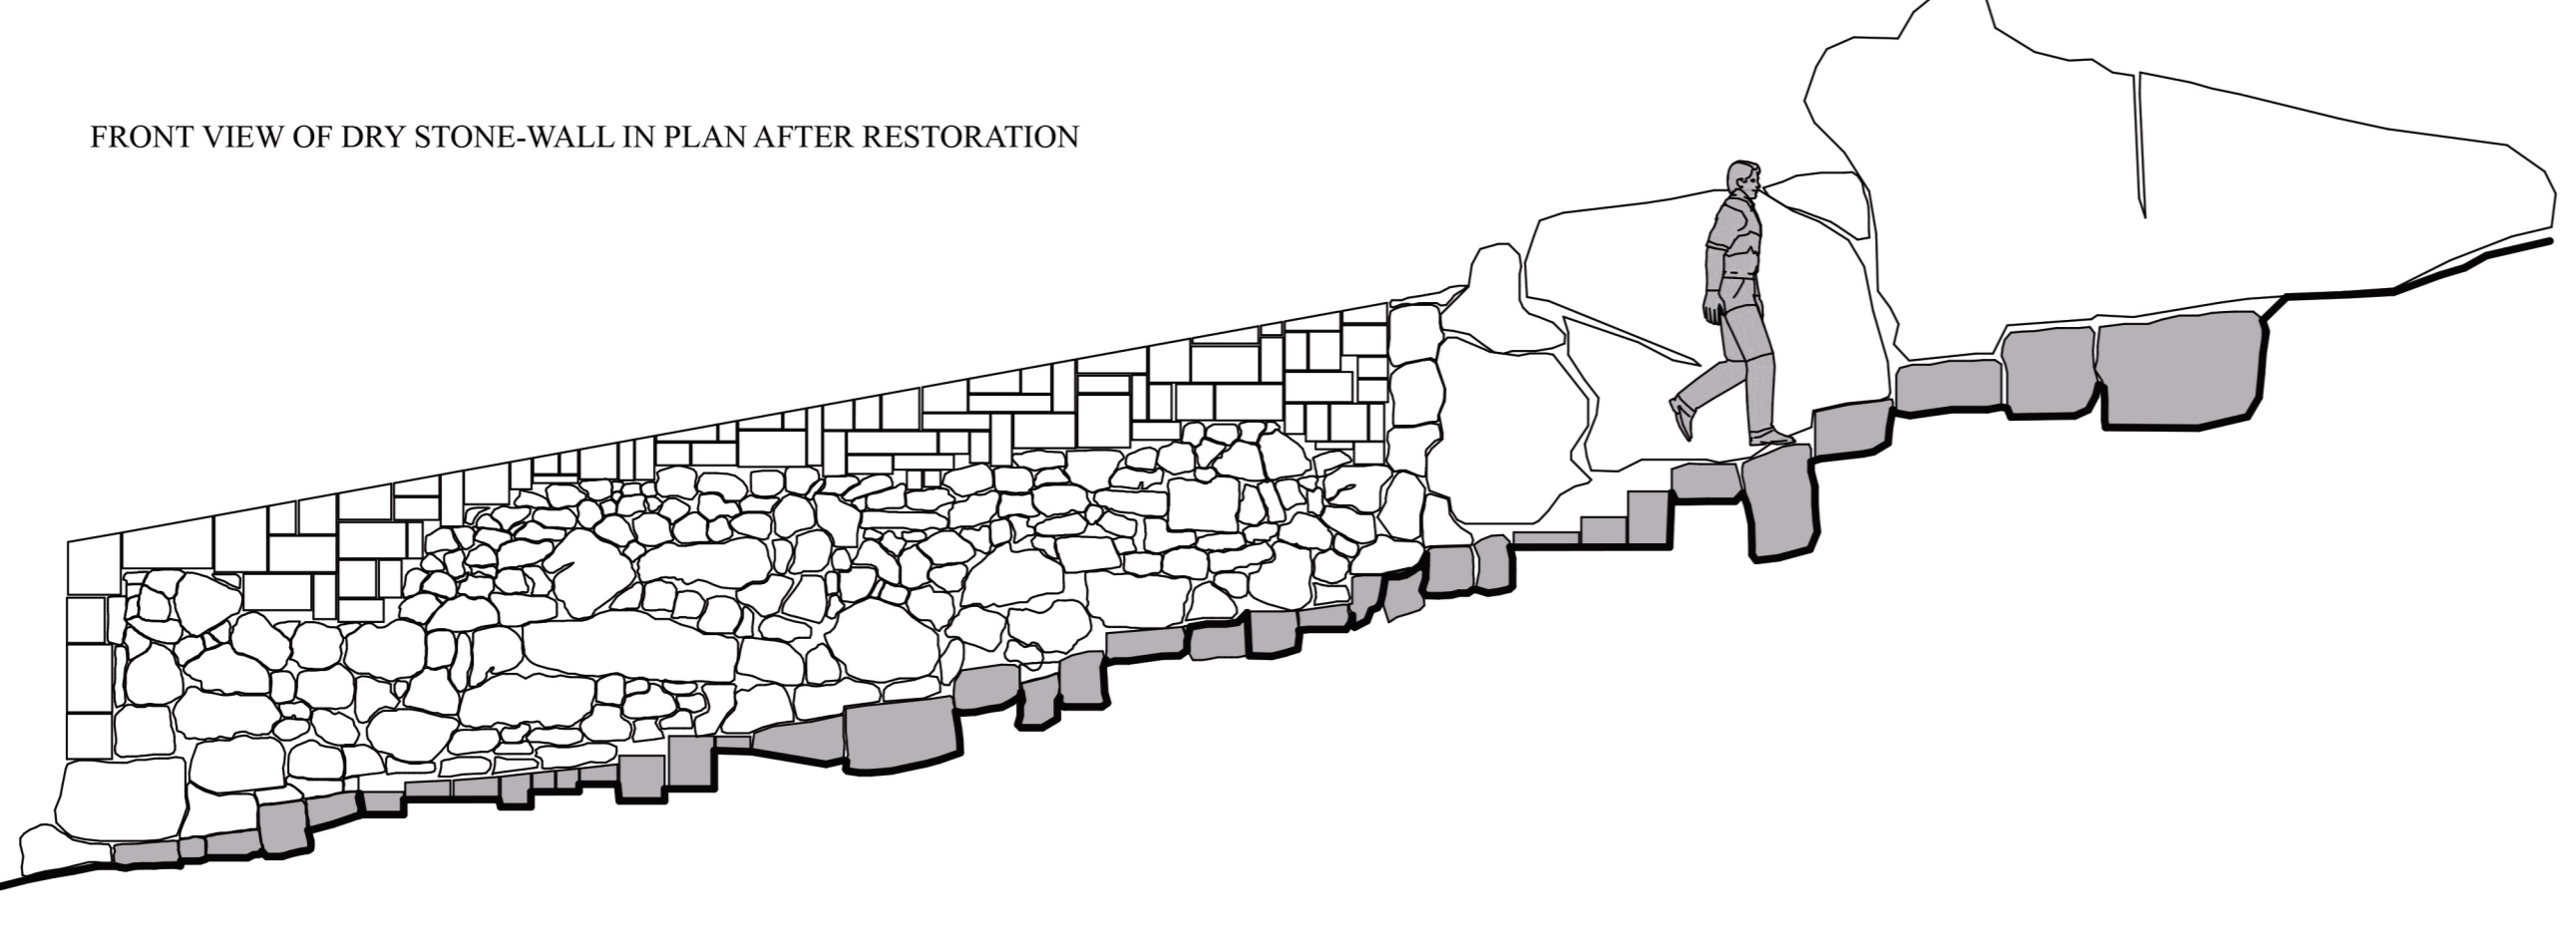

EXAMPLES OF STONE PAVEMENT AND CHARACTER OF AUTHENTIC DRY-STONE WALLS OF MEDIEVAL PATH OF PRCANJ

DESIGN REFERENCE: D.PIKIONIS - ATHENS PATH

