




B-B SECTION 1:500

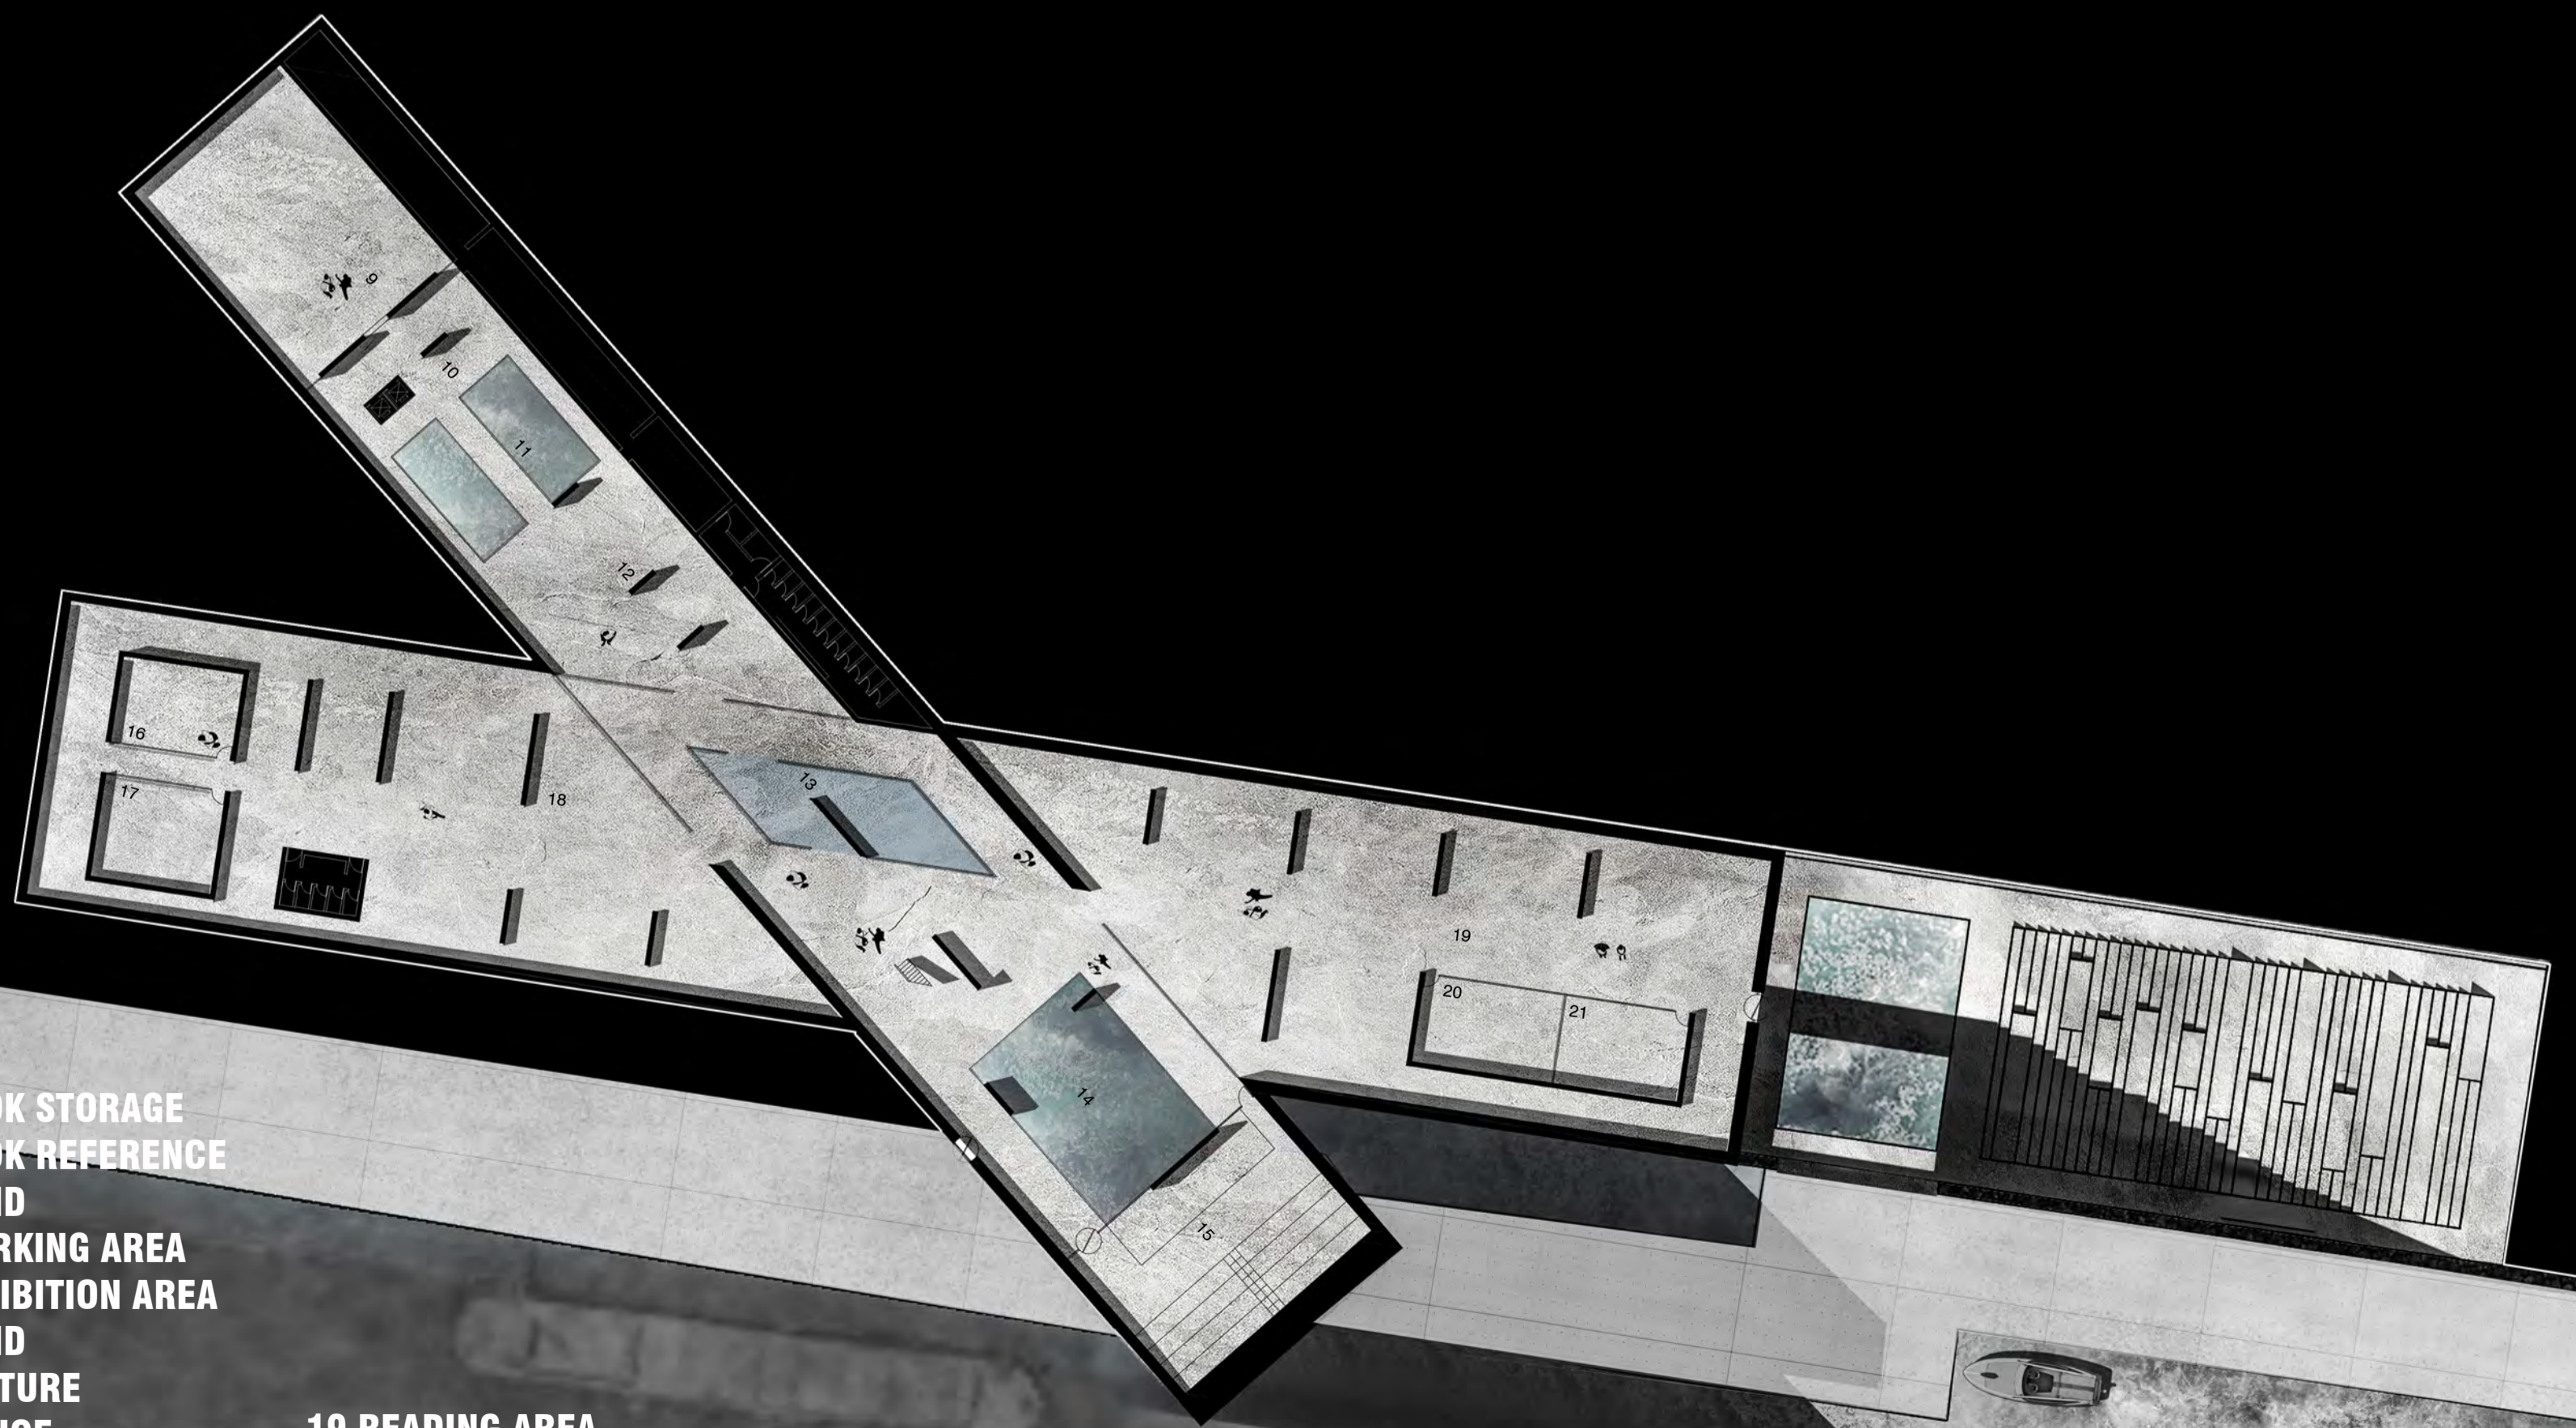

- 9. BOOK STORAGE
- 10. BOOK REFERENCE
- 11. POND
- 12. WORKING AREA
- 13. EXHIBITION AREA
- 14. POND
- 15. LECTURE
- 16. OFFICE
- 17. FILE ROOM
- 18. OPEN OFFICE
- 19. READING AREA
- 20. VIDEO LIBRARY
- 21. REPROGRAPHIC ROOM

UNDERGROUND FLOOR 1:500

