



Plan  
SC 1:200



SEC A-A  
SC 1:200

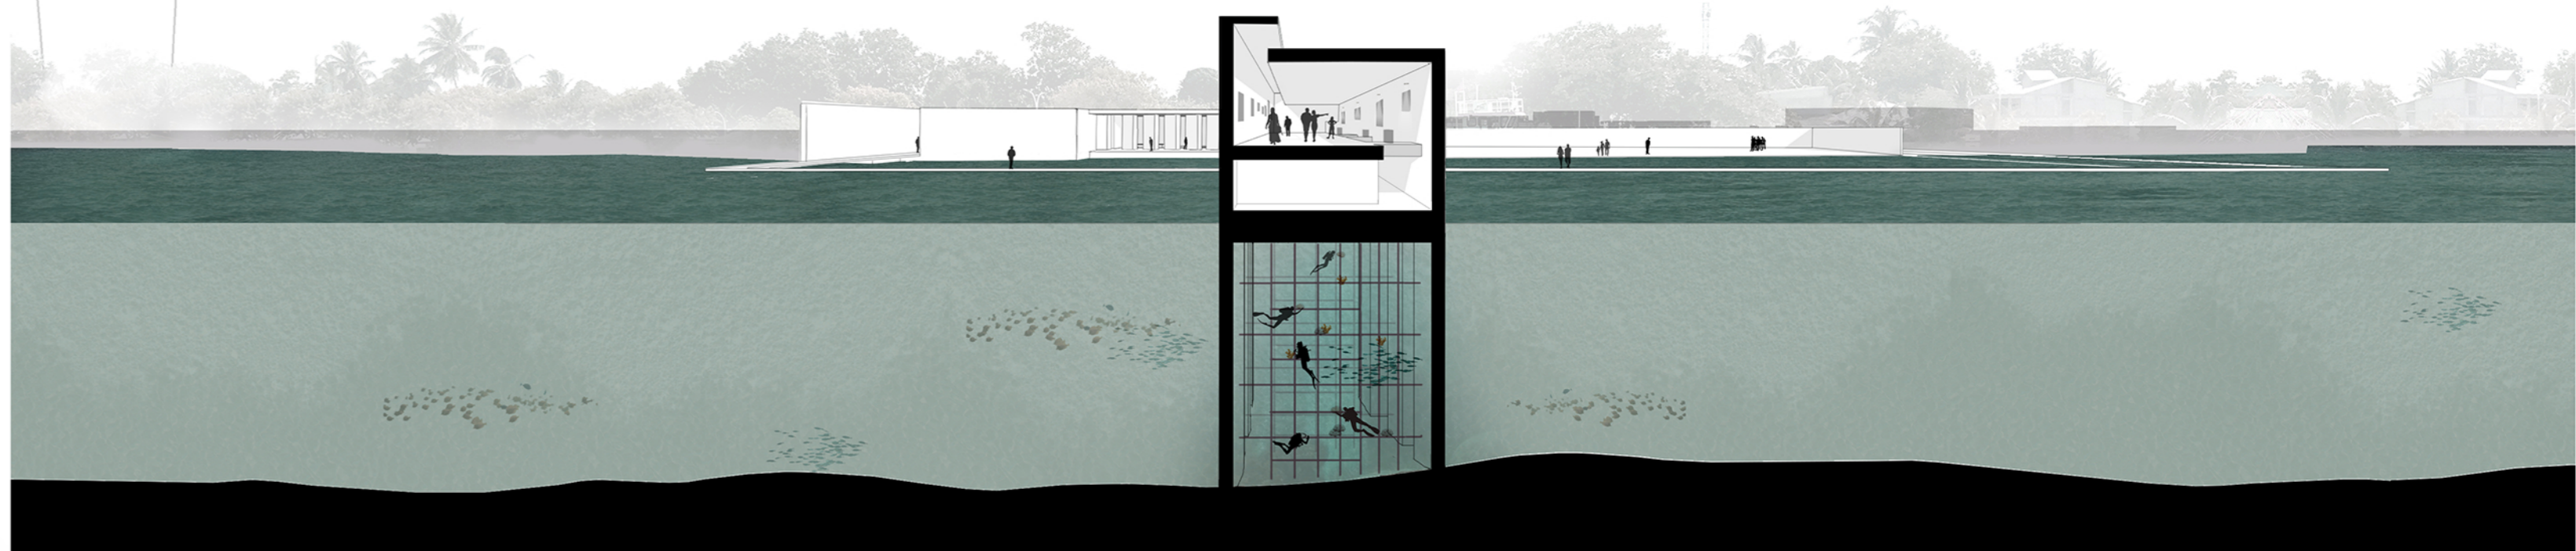

SEC B-B  
SC 1:200

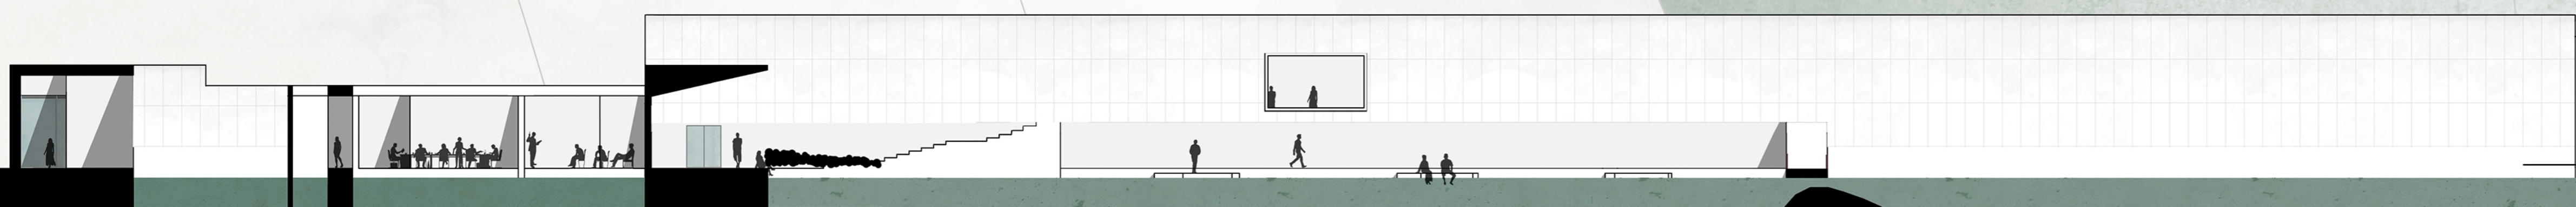

Local finishing material  
(Plaited coconut leaves plastered with earthen mud and painted in white)



plaited coconut leaves  
earthen mud

White concrete