



PROBLEM

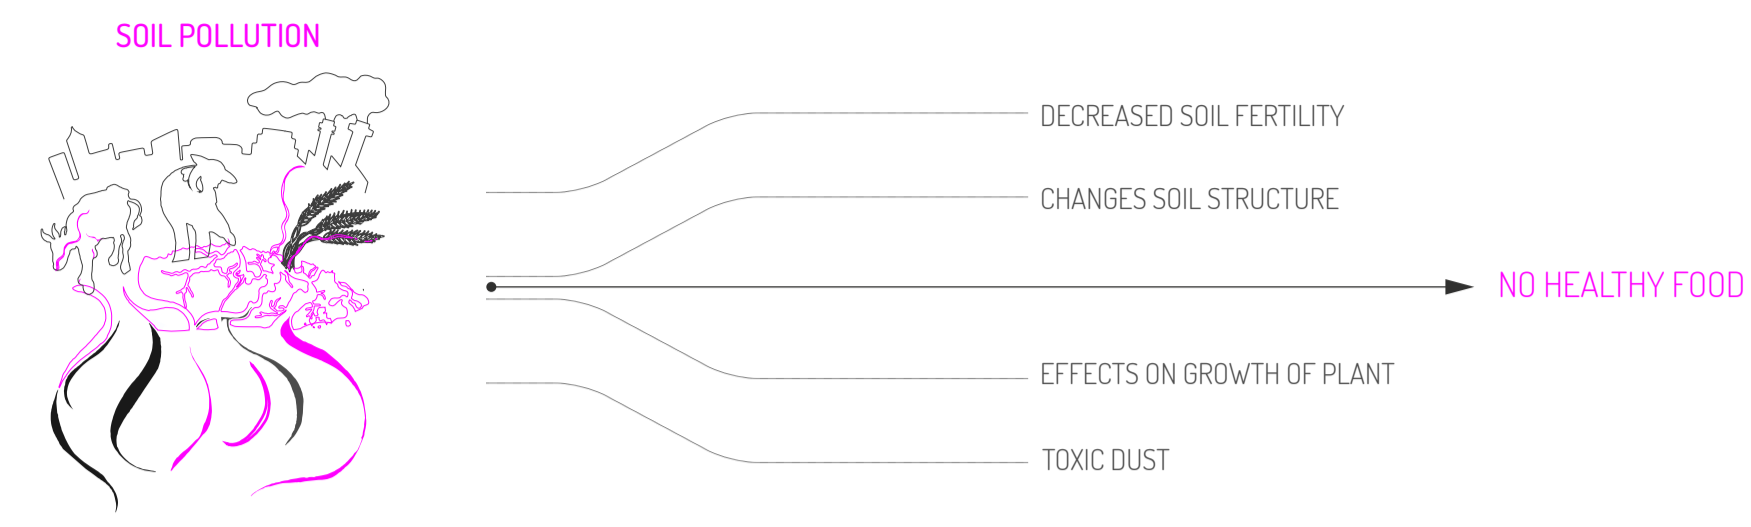


SOLVE THE PROBLEM

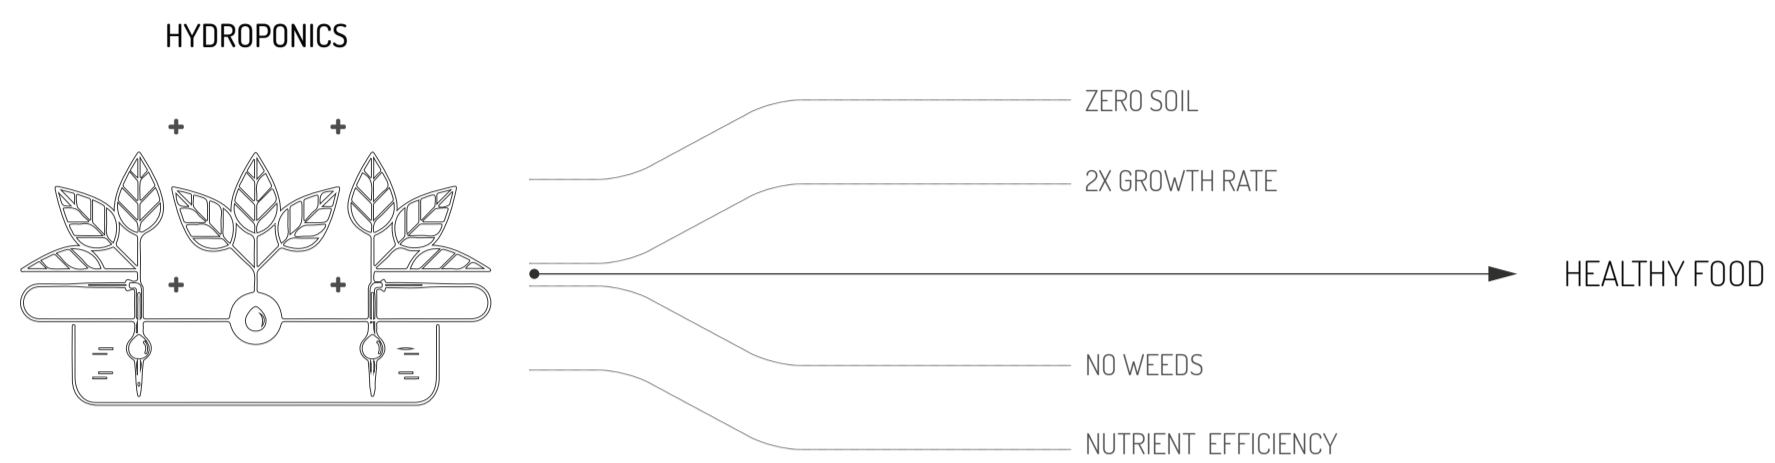


SELECTING A PROPER SITE FOR A HYDROPONIC




Topography Analysis

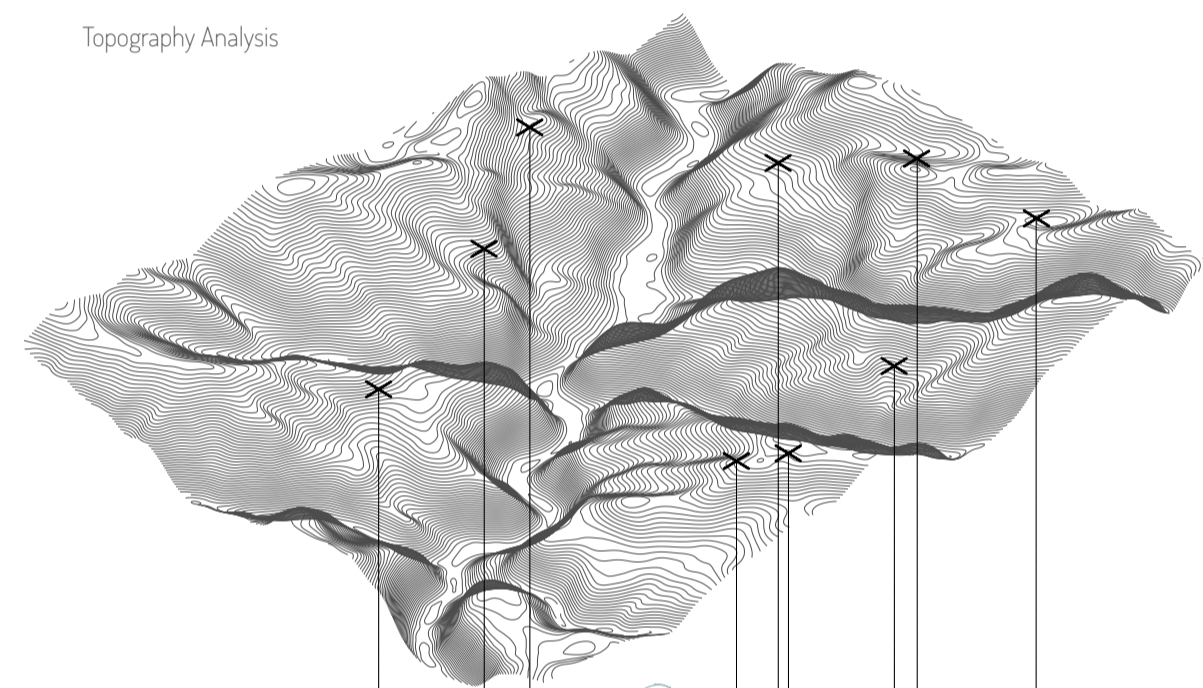


Water flow Analysis

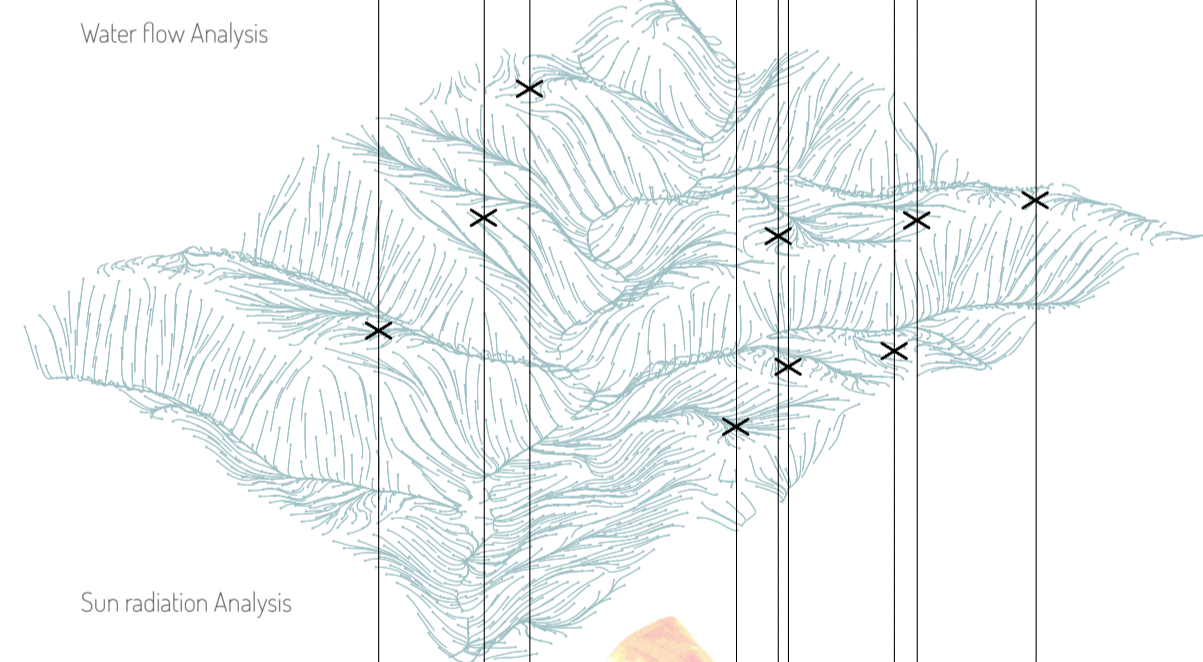


Sun radiation Analysis

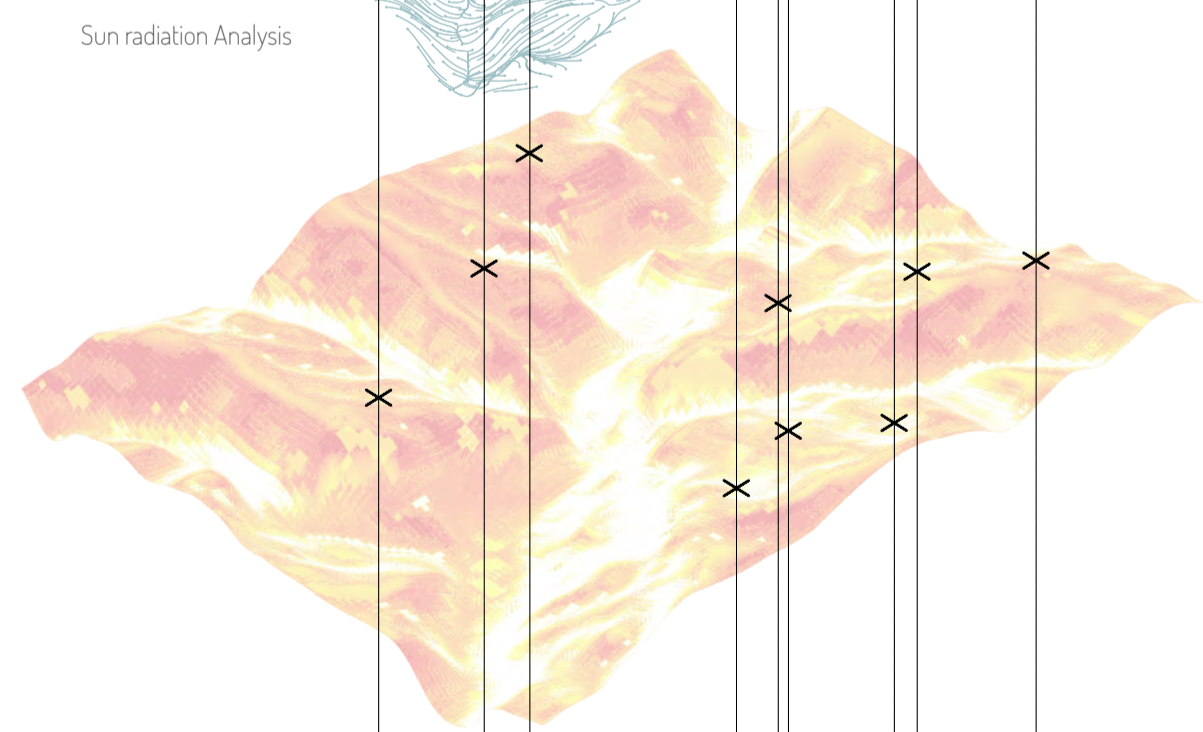


Green Houses

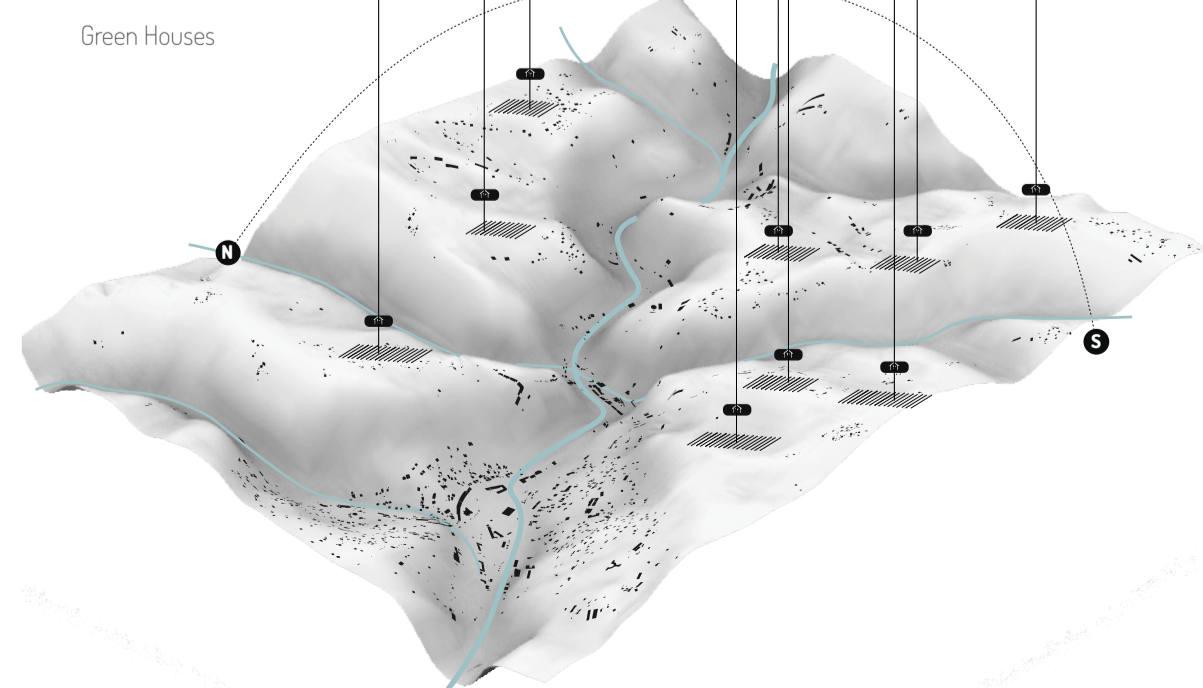

Plan Scale 1:100

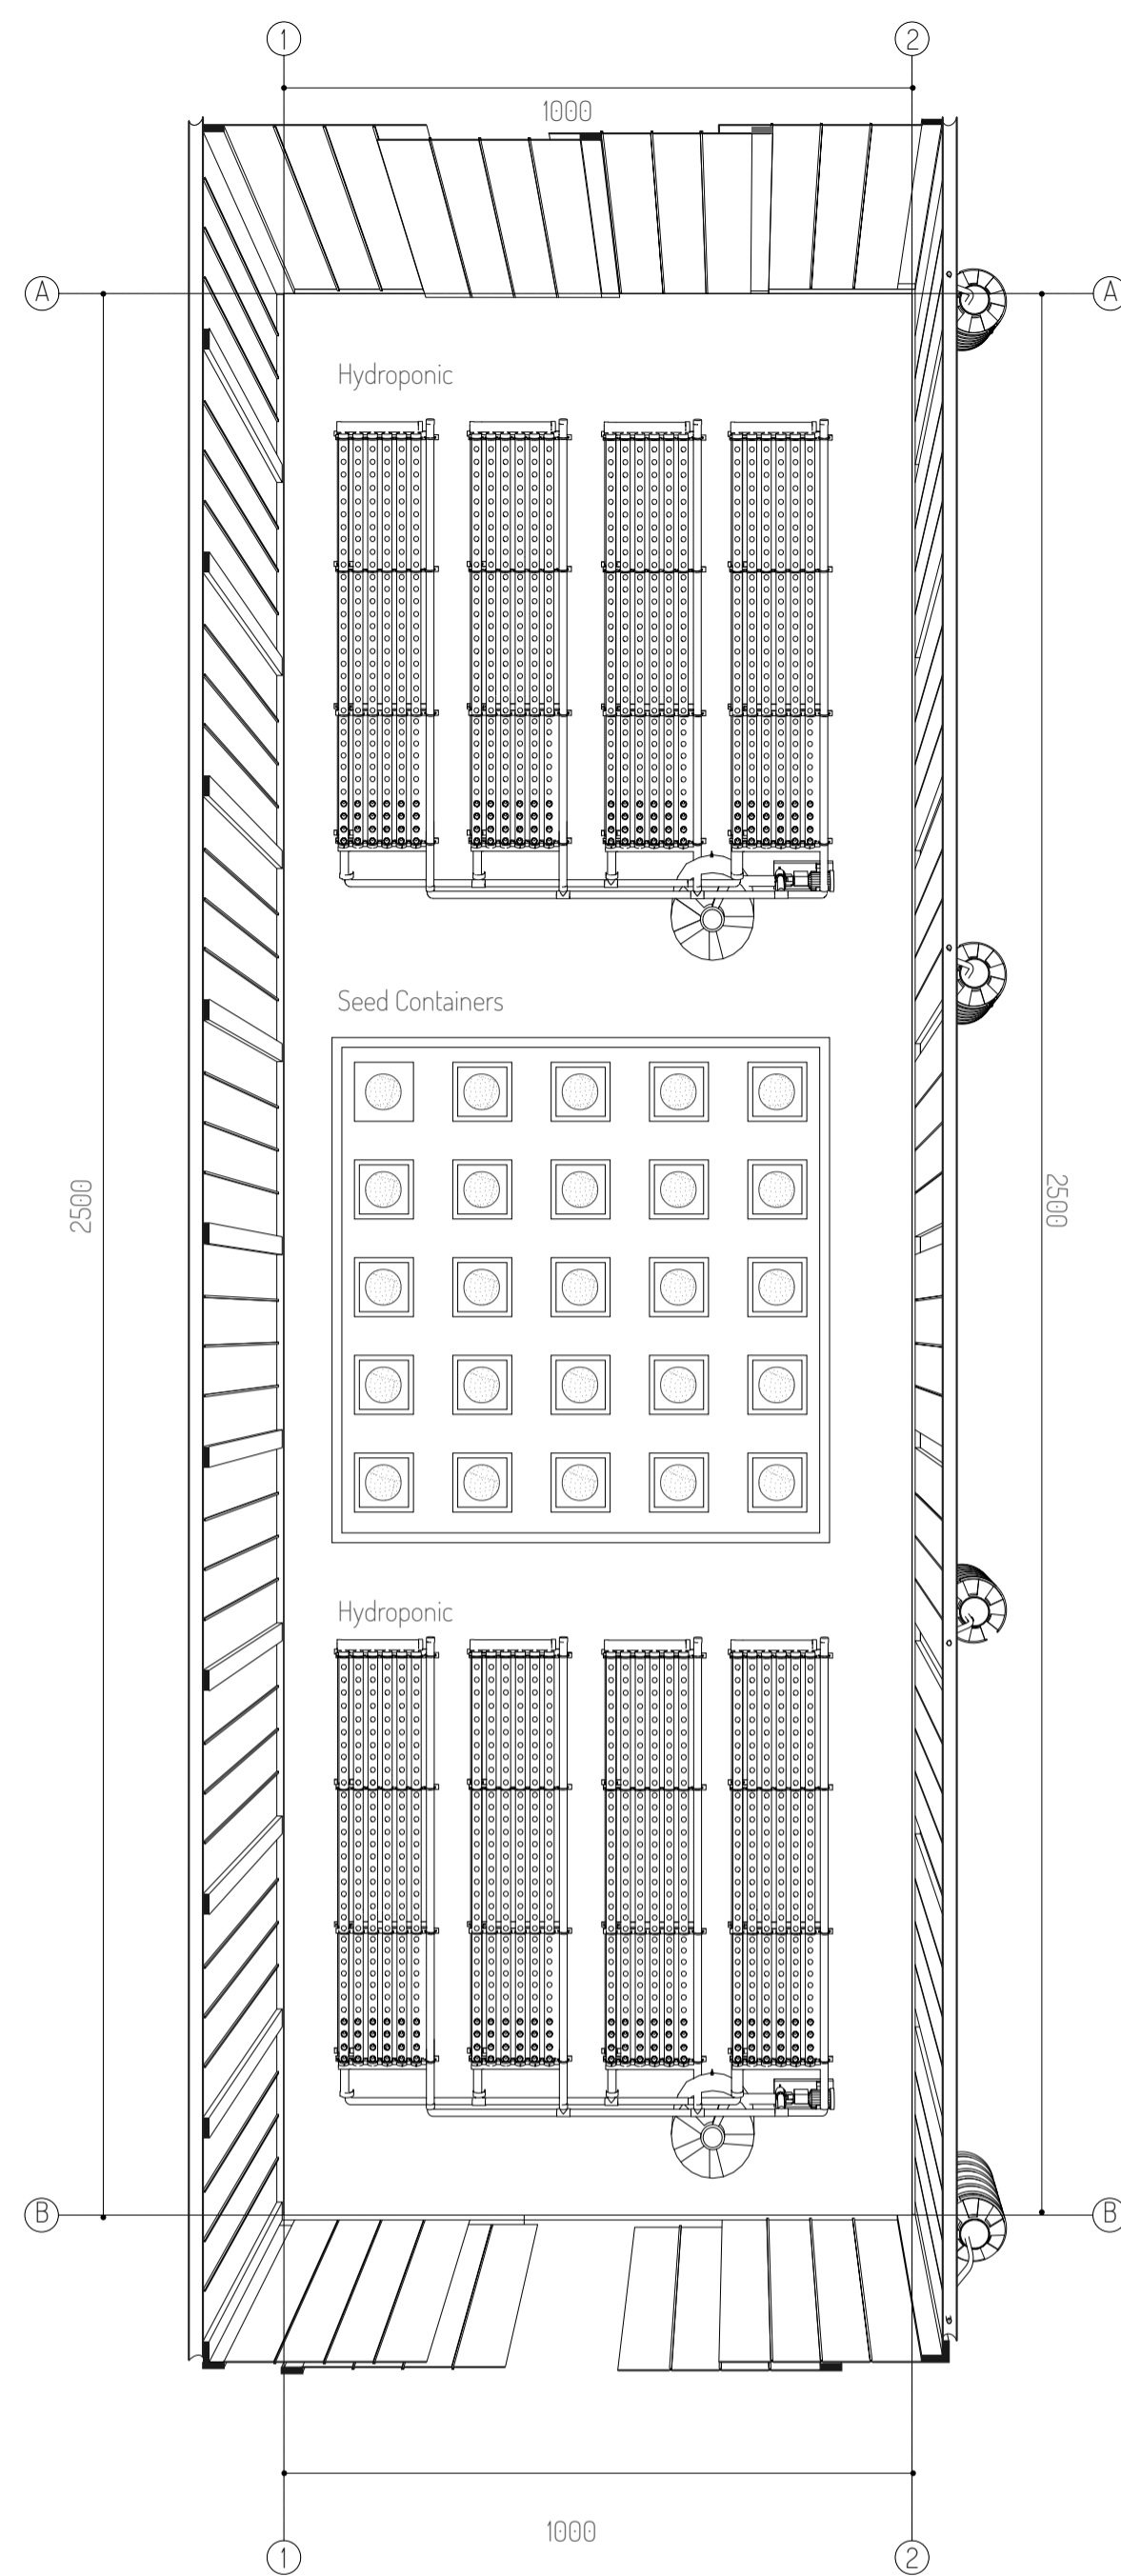

Exploded Axonometric Diagram

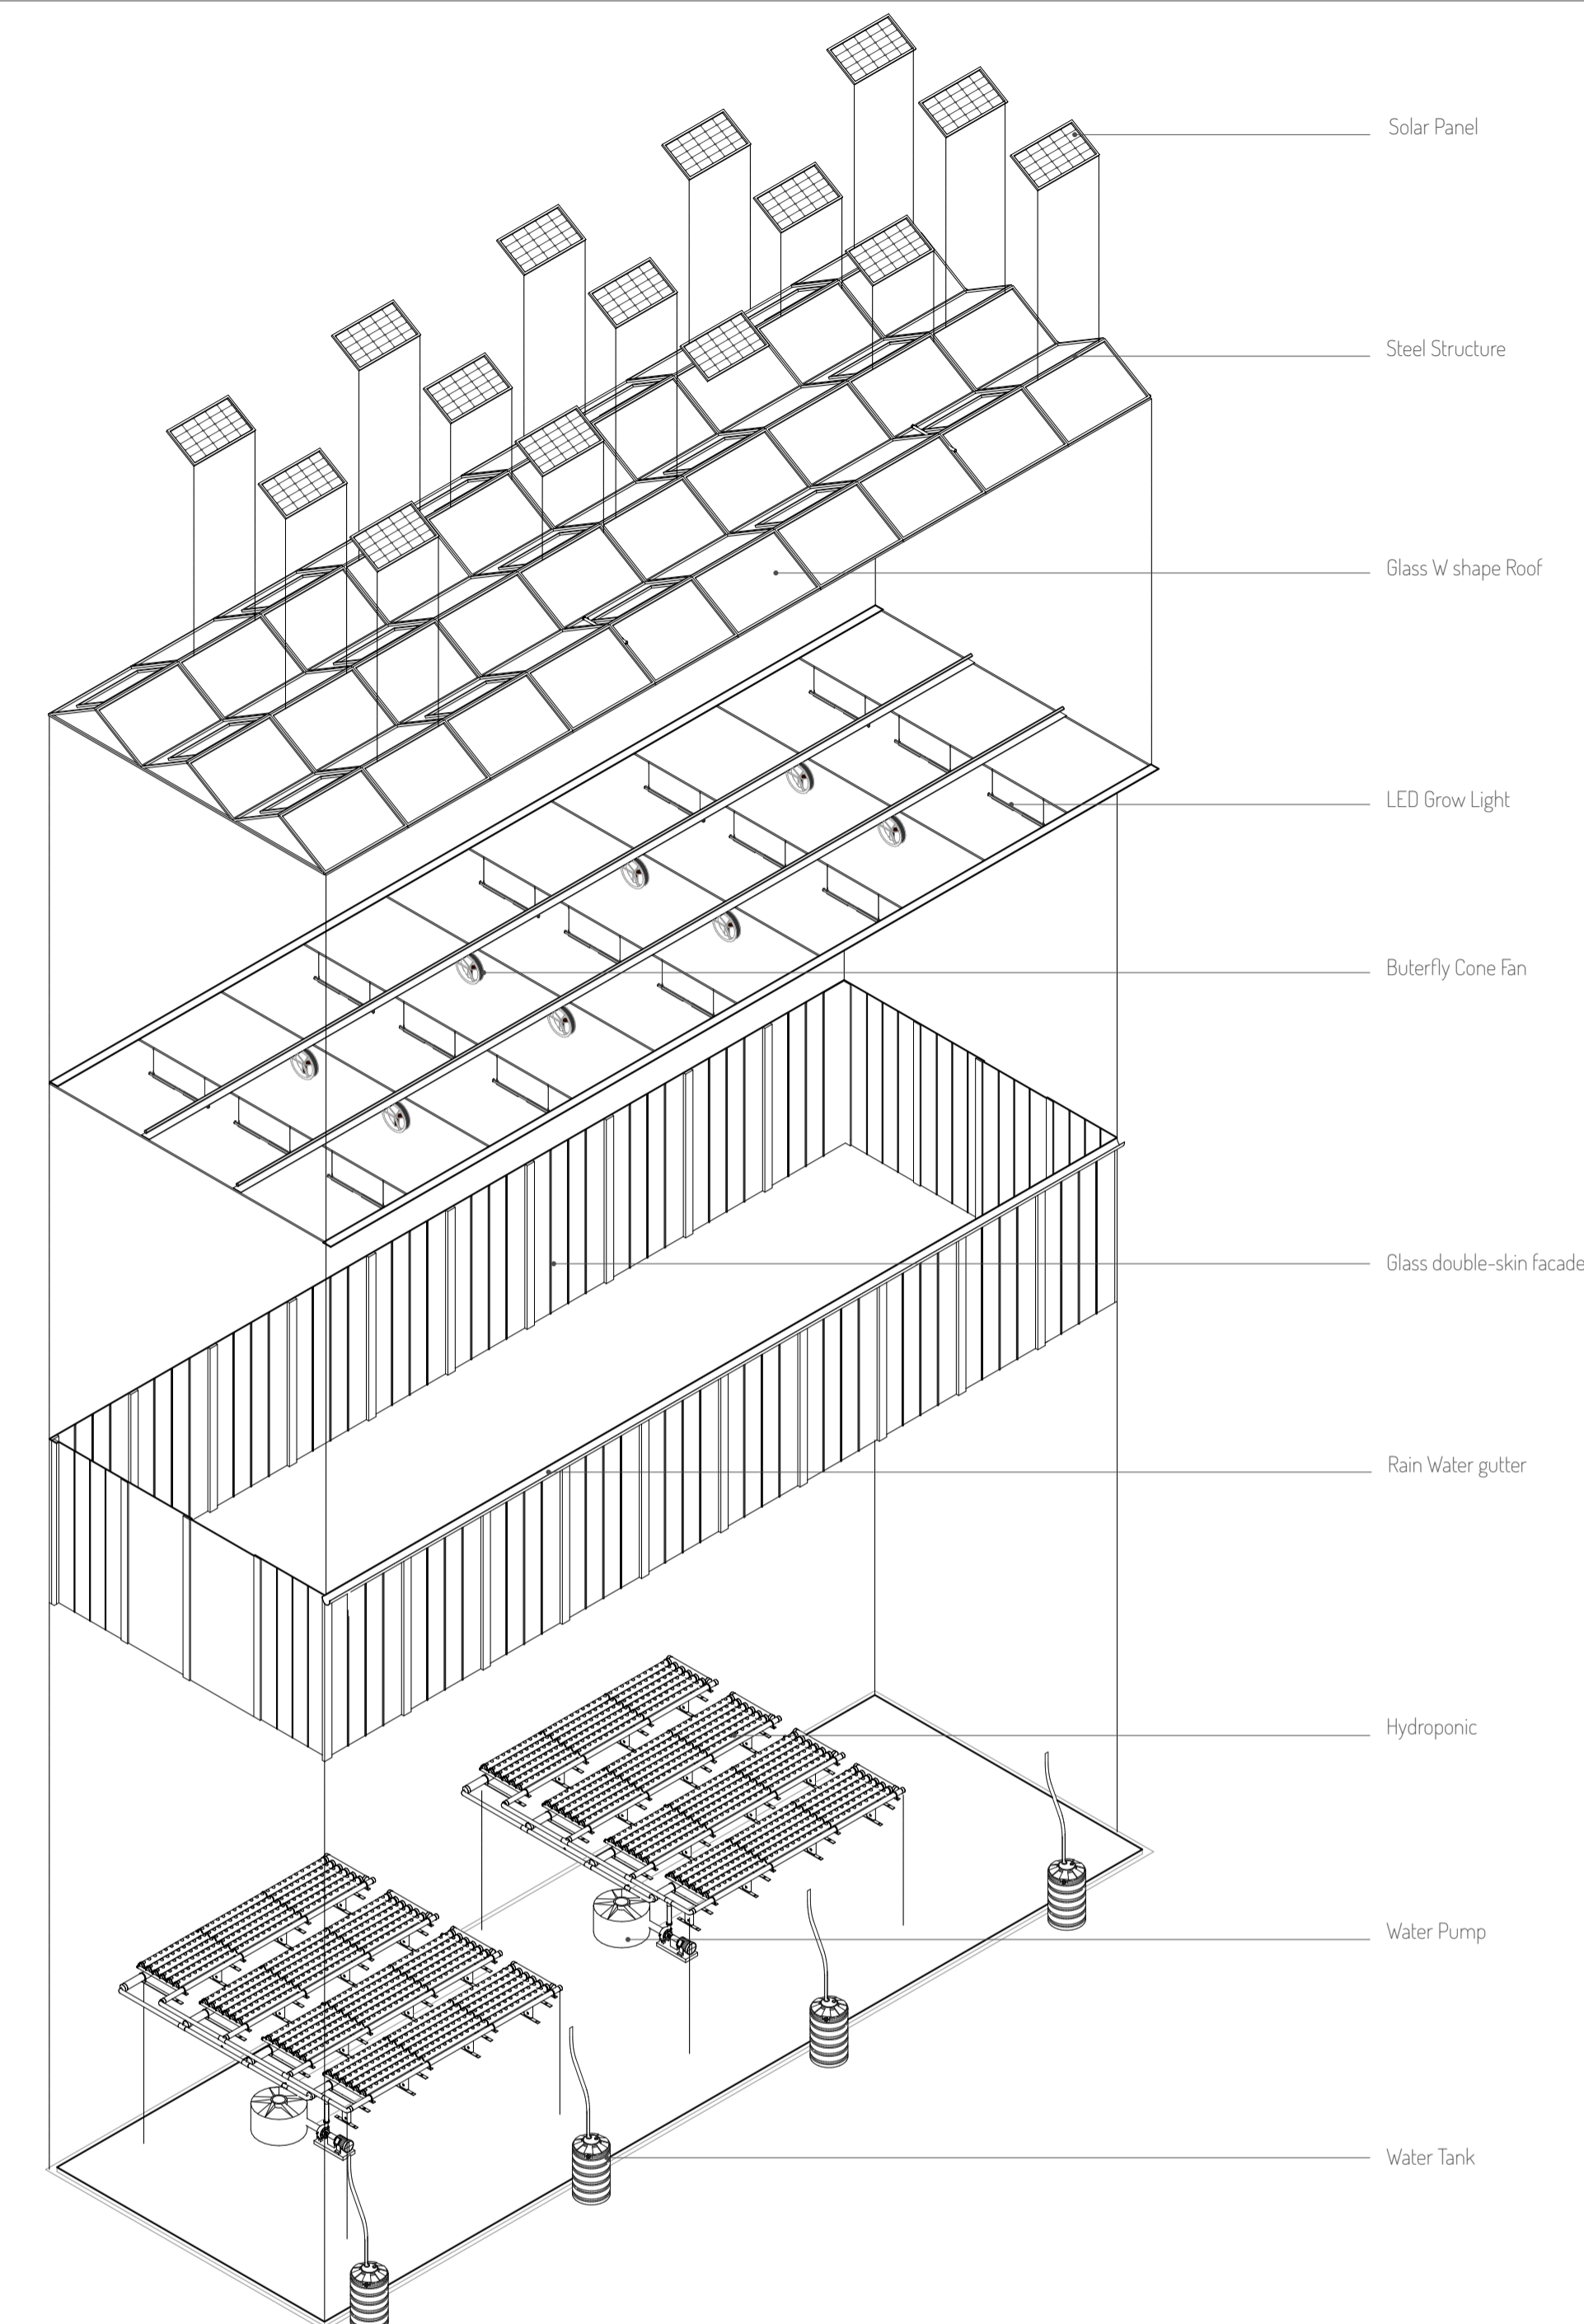

MASTERPLAN ZOOM - Hydroponics

Scale 1:5 000

