

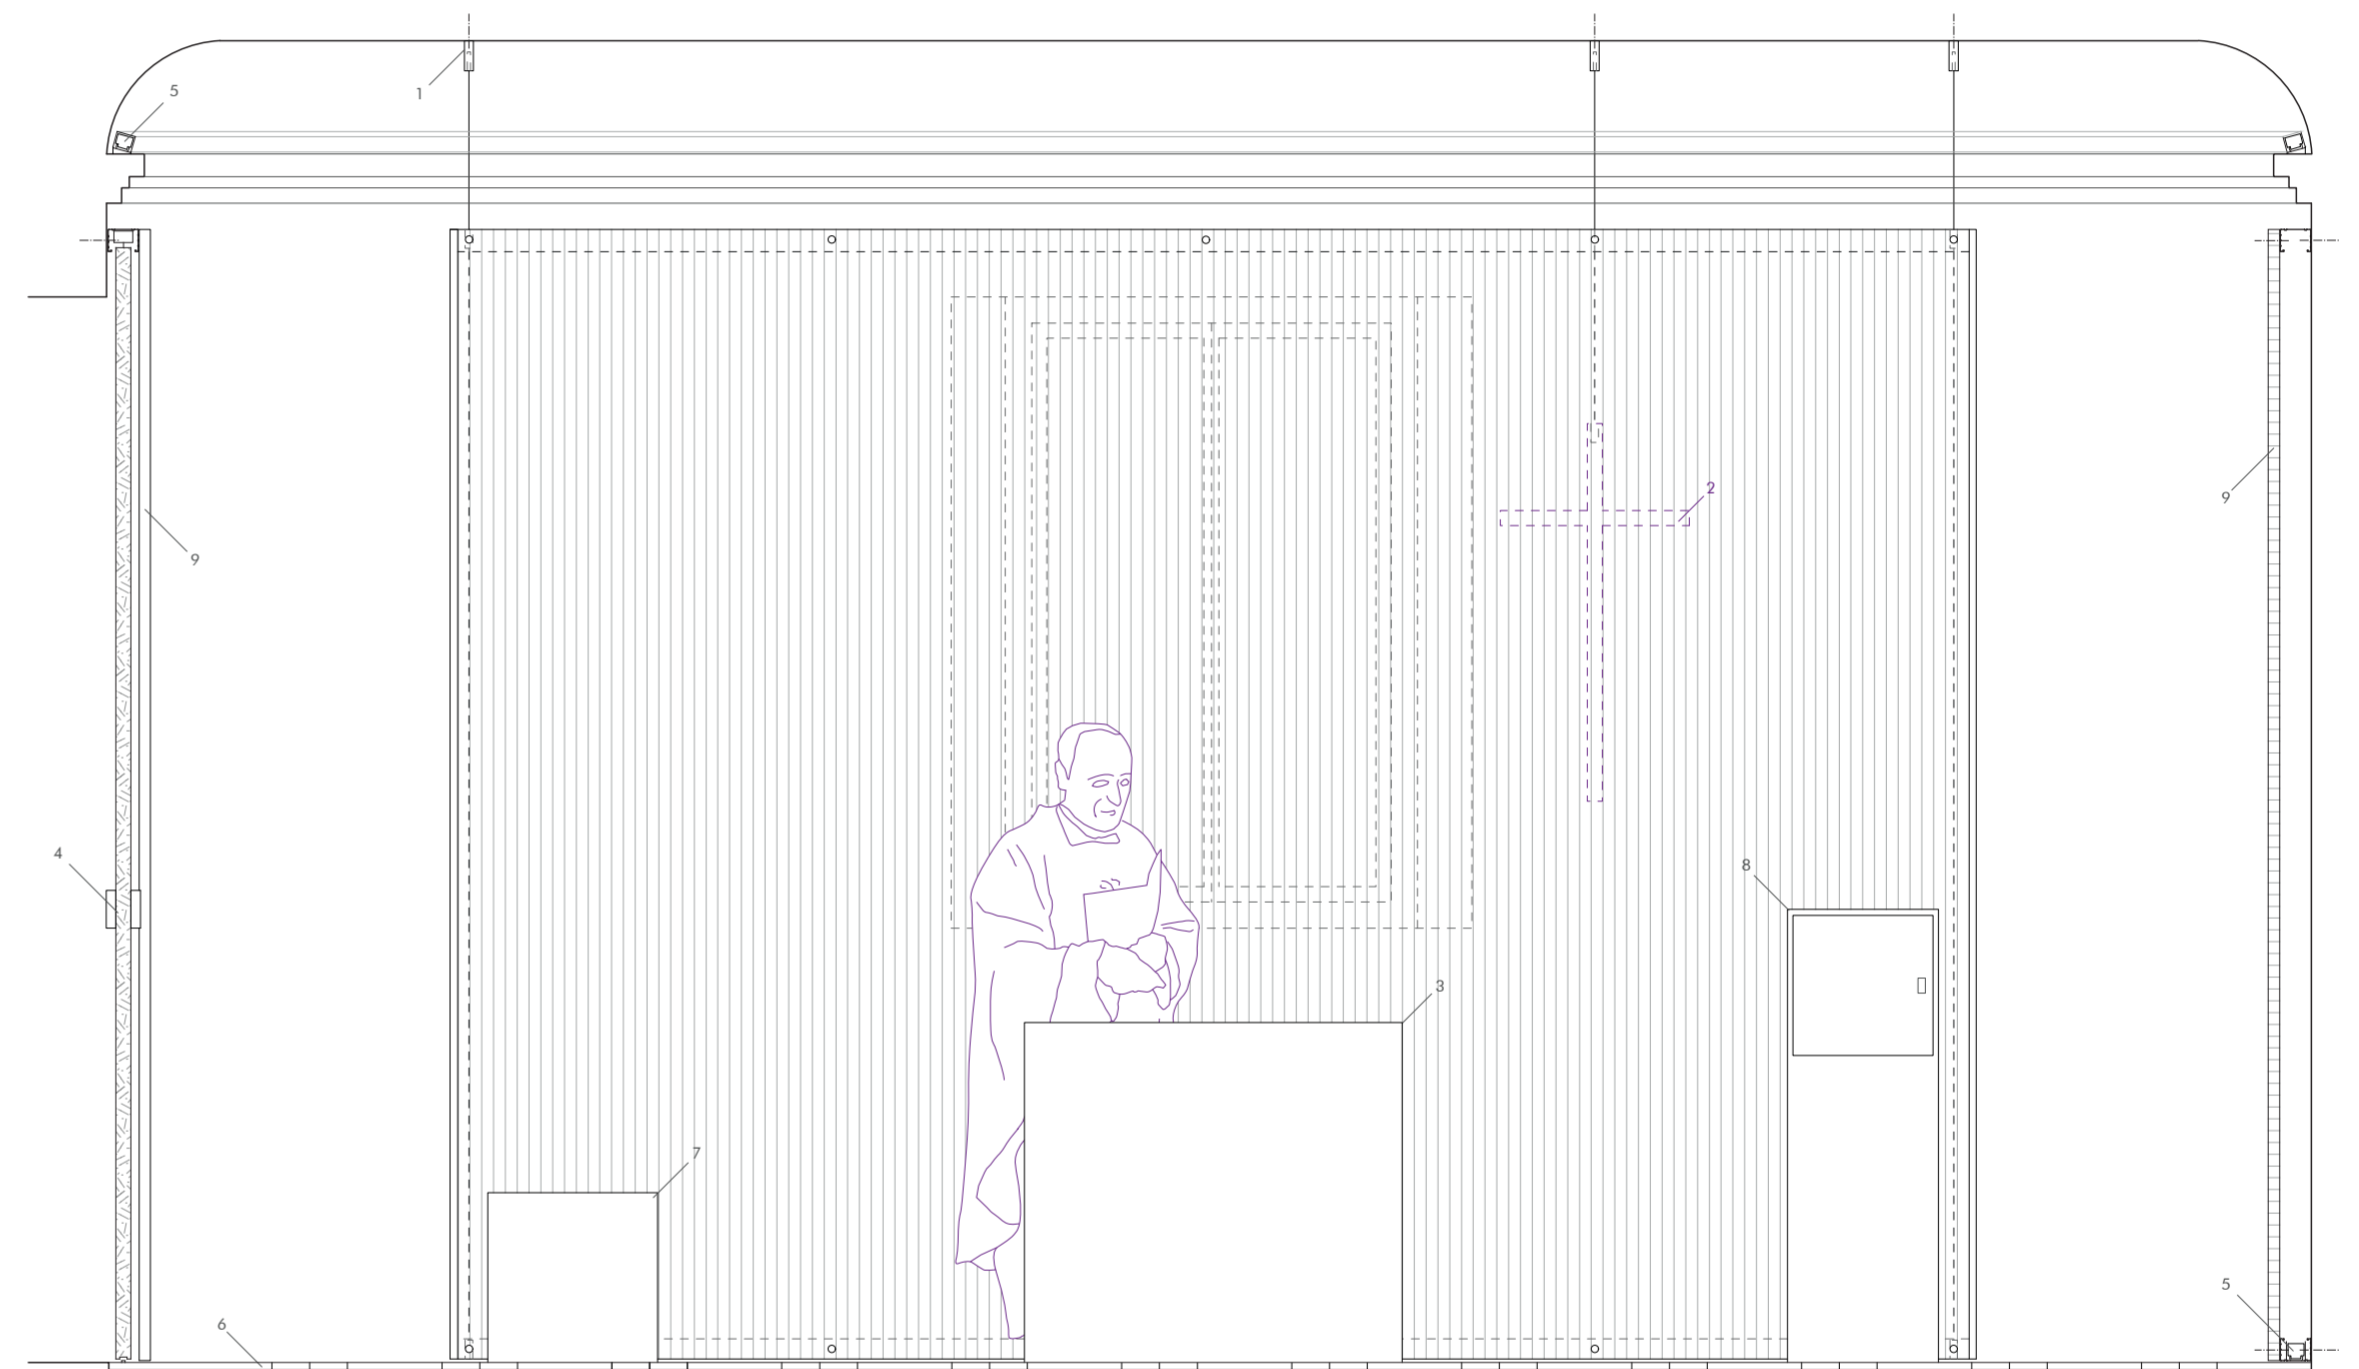


D 06

D 07

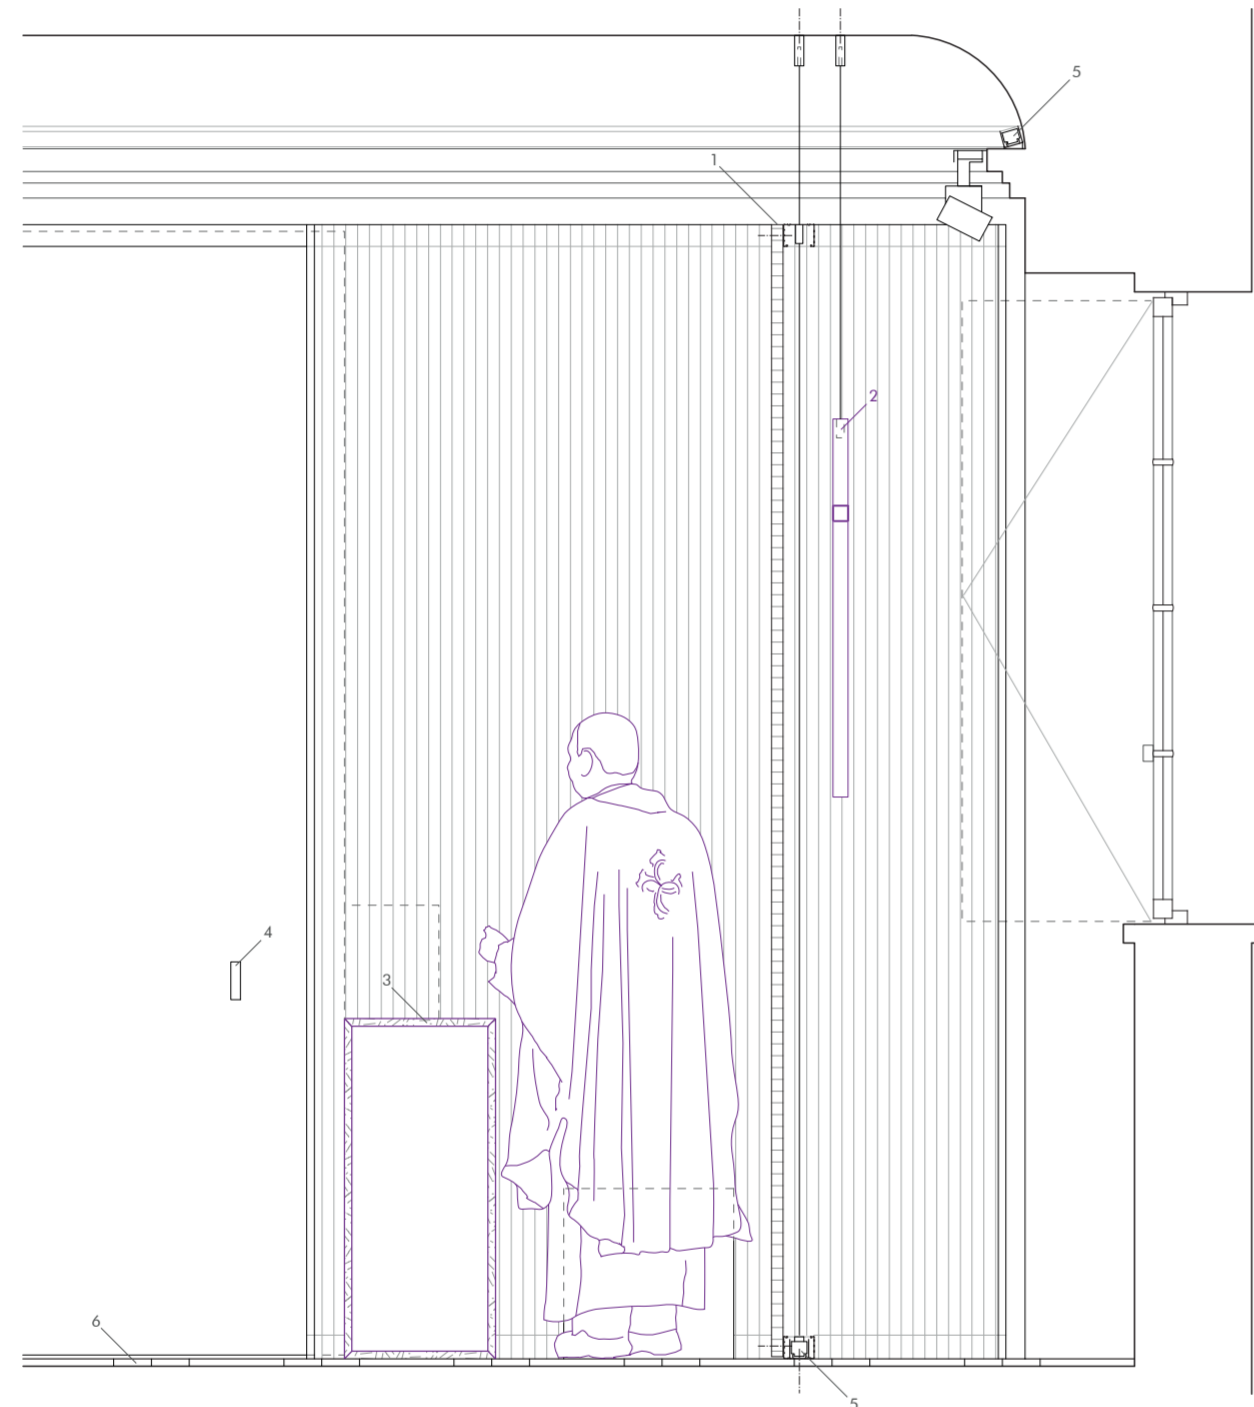

scale 1:20 0 0,25 0,5 1 1,5 m

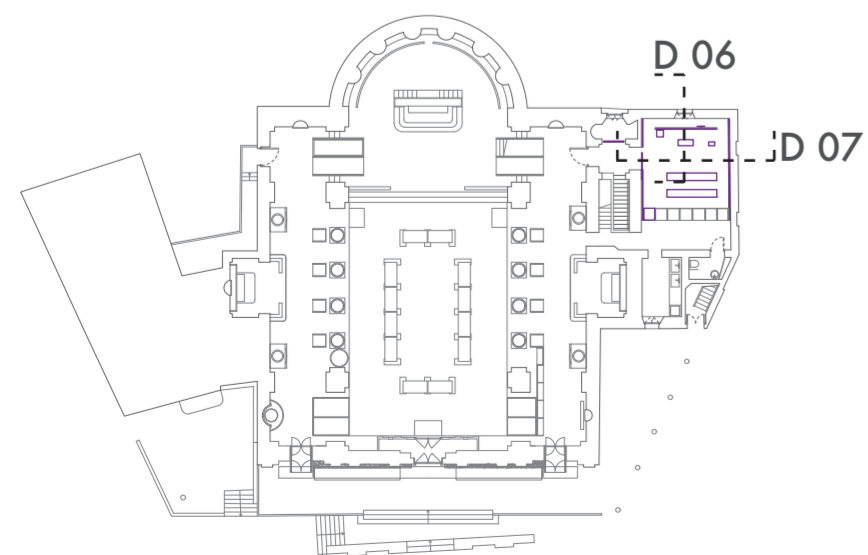

- 1 Translucent partition:  
Alveolar polycarbonate panel th.30mm, opal finishing  
Aluminium profile C shape 80x80mm  
Steel cable and connectors for suspended structure
- 2 Cross:  
Steel hollow square profile, black, 40x40mm
- 3 Altar:  
MDF panels th.20mm, smooth finishing, black, 1000x400x900mm
- 4 Entrance door:  
MDF panels, smooth finishing, black, 1800x3000x40mm  
Handle, Aluminium C shape profile, black, 25x25x100mm  
Sliding system hidden in the C profile and with a rail on the floor

- 5 Lighting system:  
Backlight of polycarbonate, led linear light, warm  
Backlight of the cross, led spotlight, warm  
Ceiling, led linear light, cold
- 6 Floor:  
Original tiles
- 7 Chair of the celebrant:  
MDF panels th.20mm, smooth finishing, black, 450x450x450mm
- 8 Tabernacle:  
MDF panels th.20mm, smooth finishing, black, 400x250x1200mm
- 9 Translucent wall:  
Alveolar polycarbonate panel th.30mm, opal finishing  
Aluminium profile C shape 80x80mm