



1:50 Drawing of Tea House

Perspective

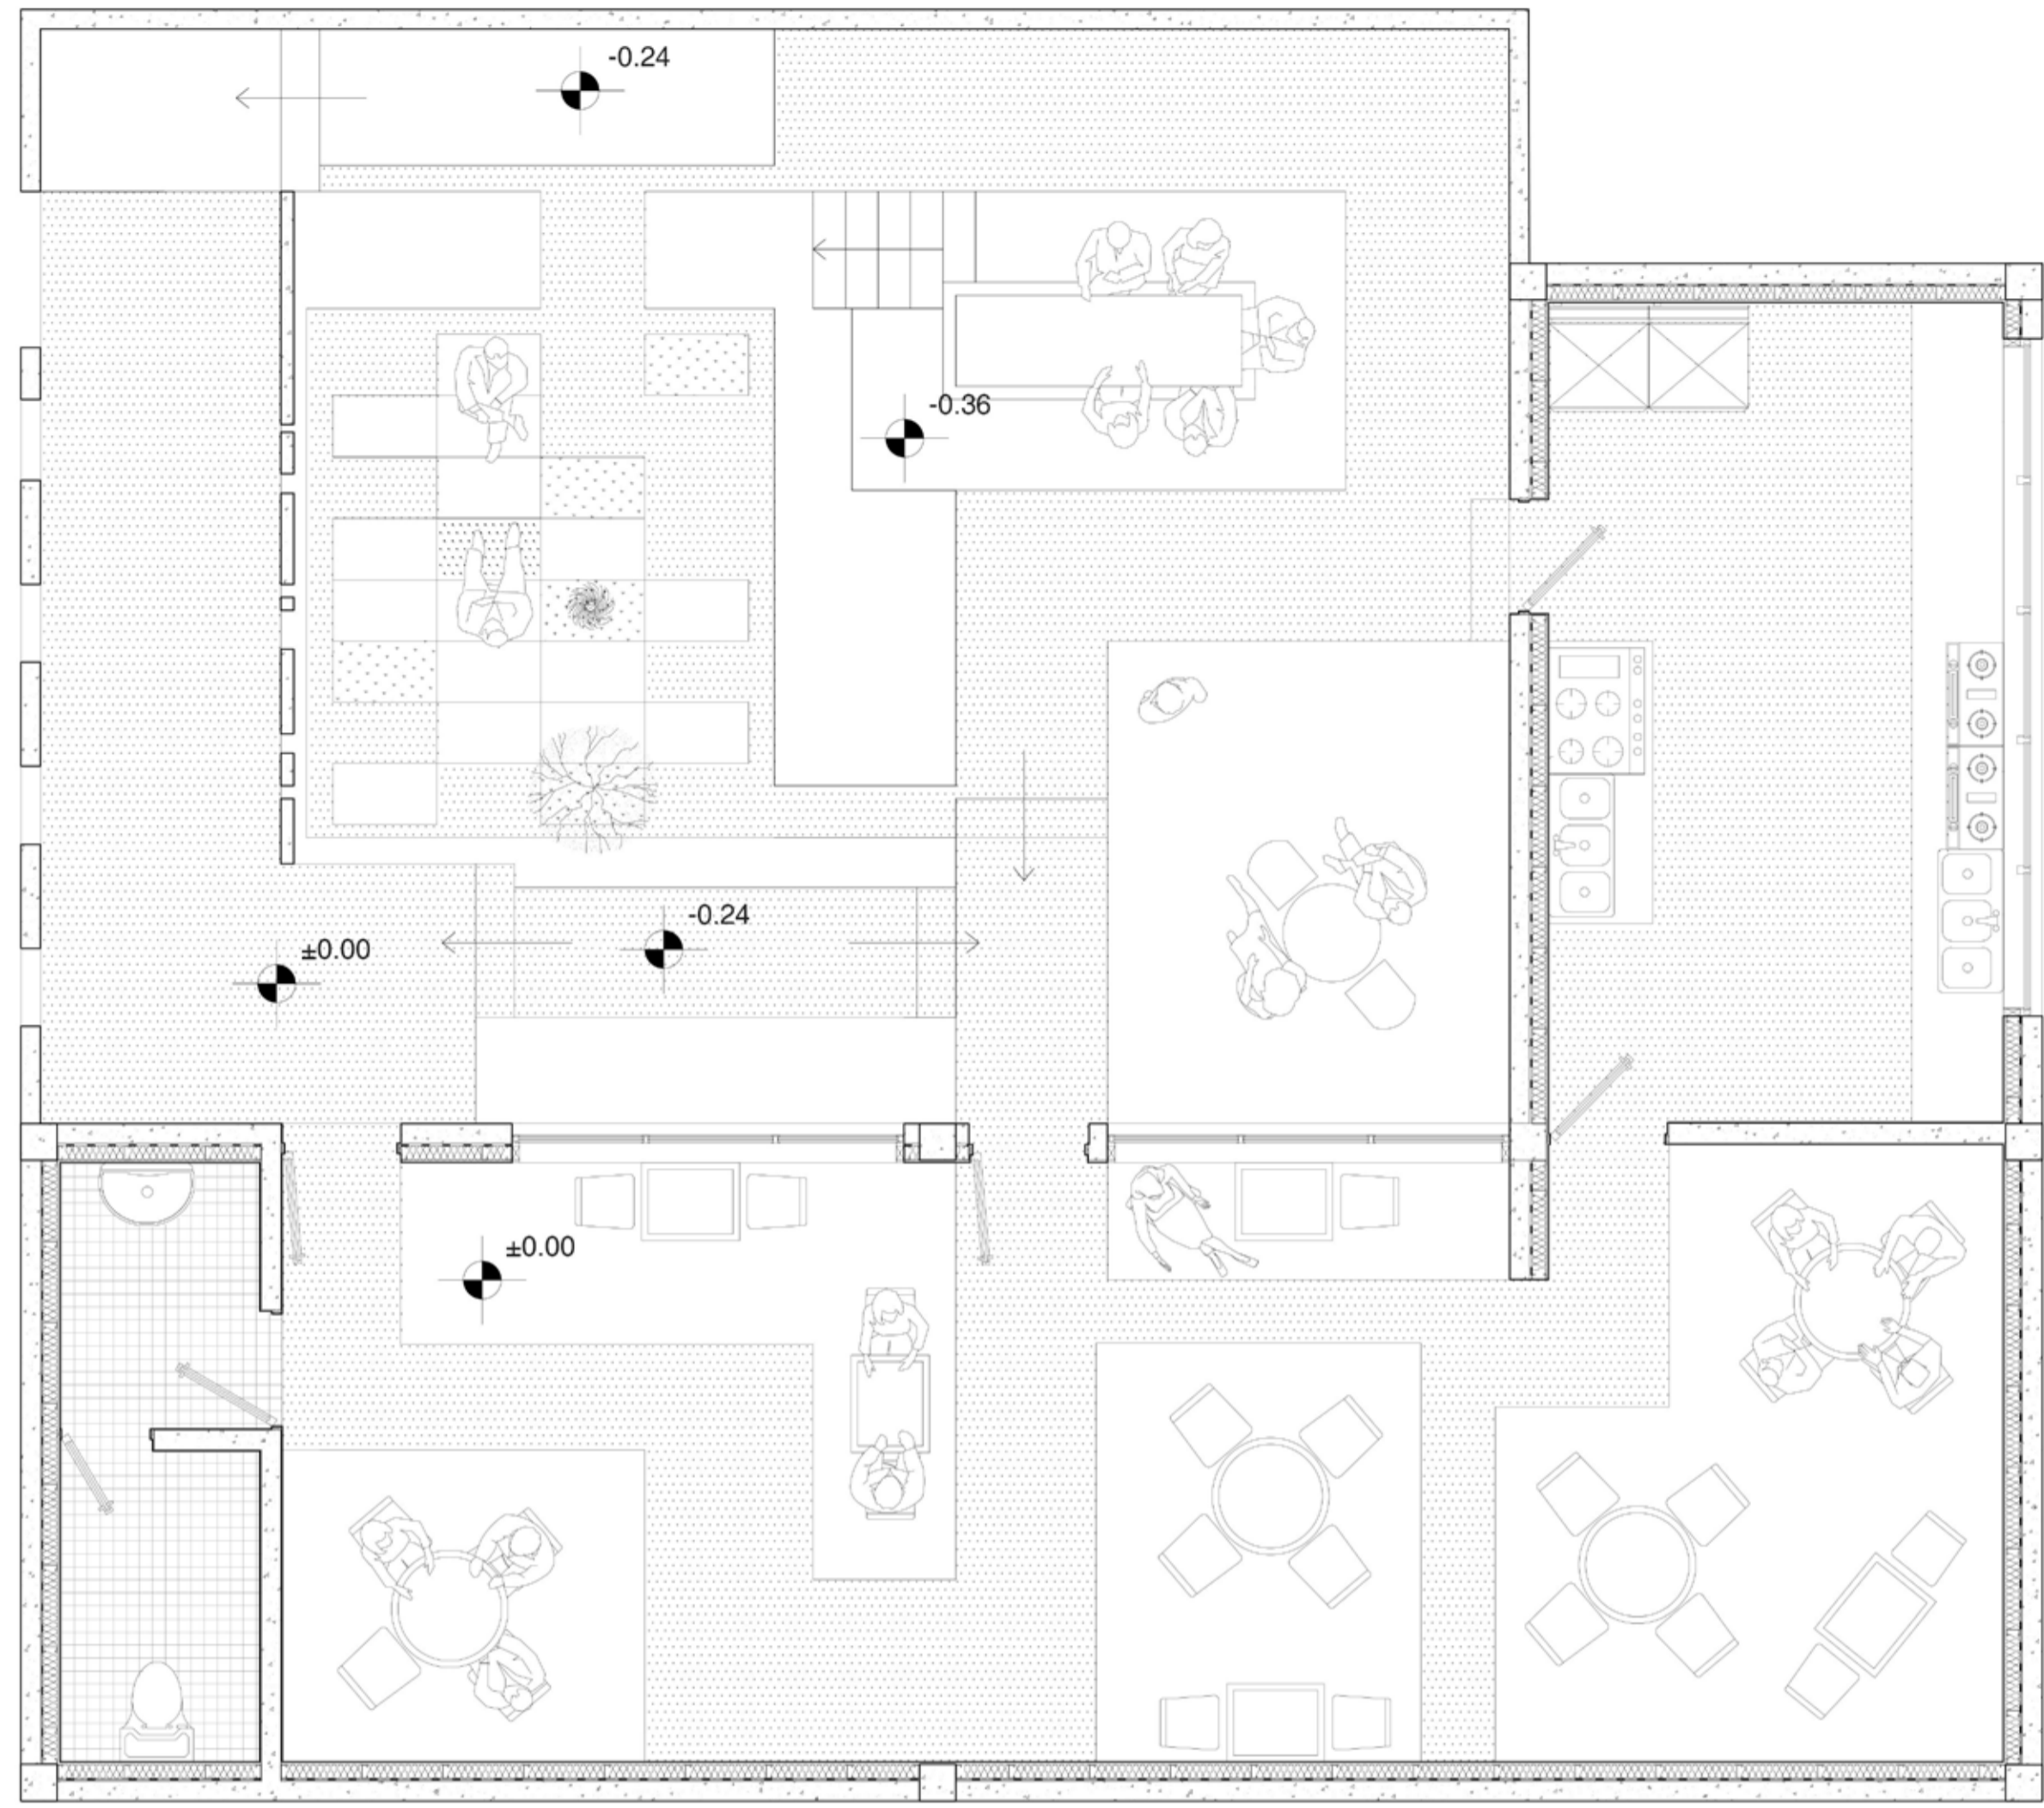

Ground Floor Plan 1:50

1.0m 2.0m  
0.5m 1.5m

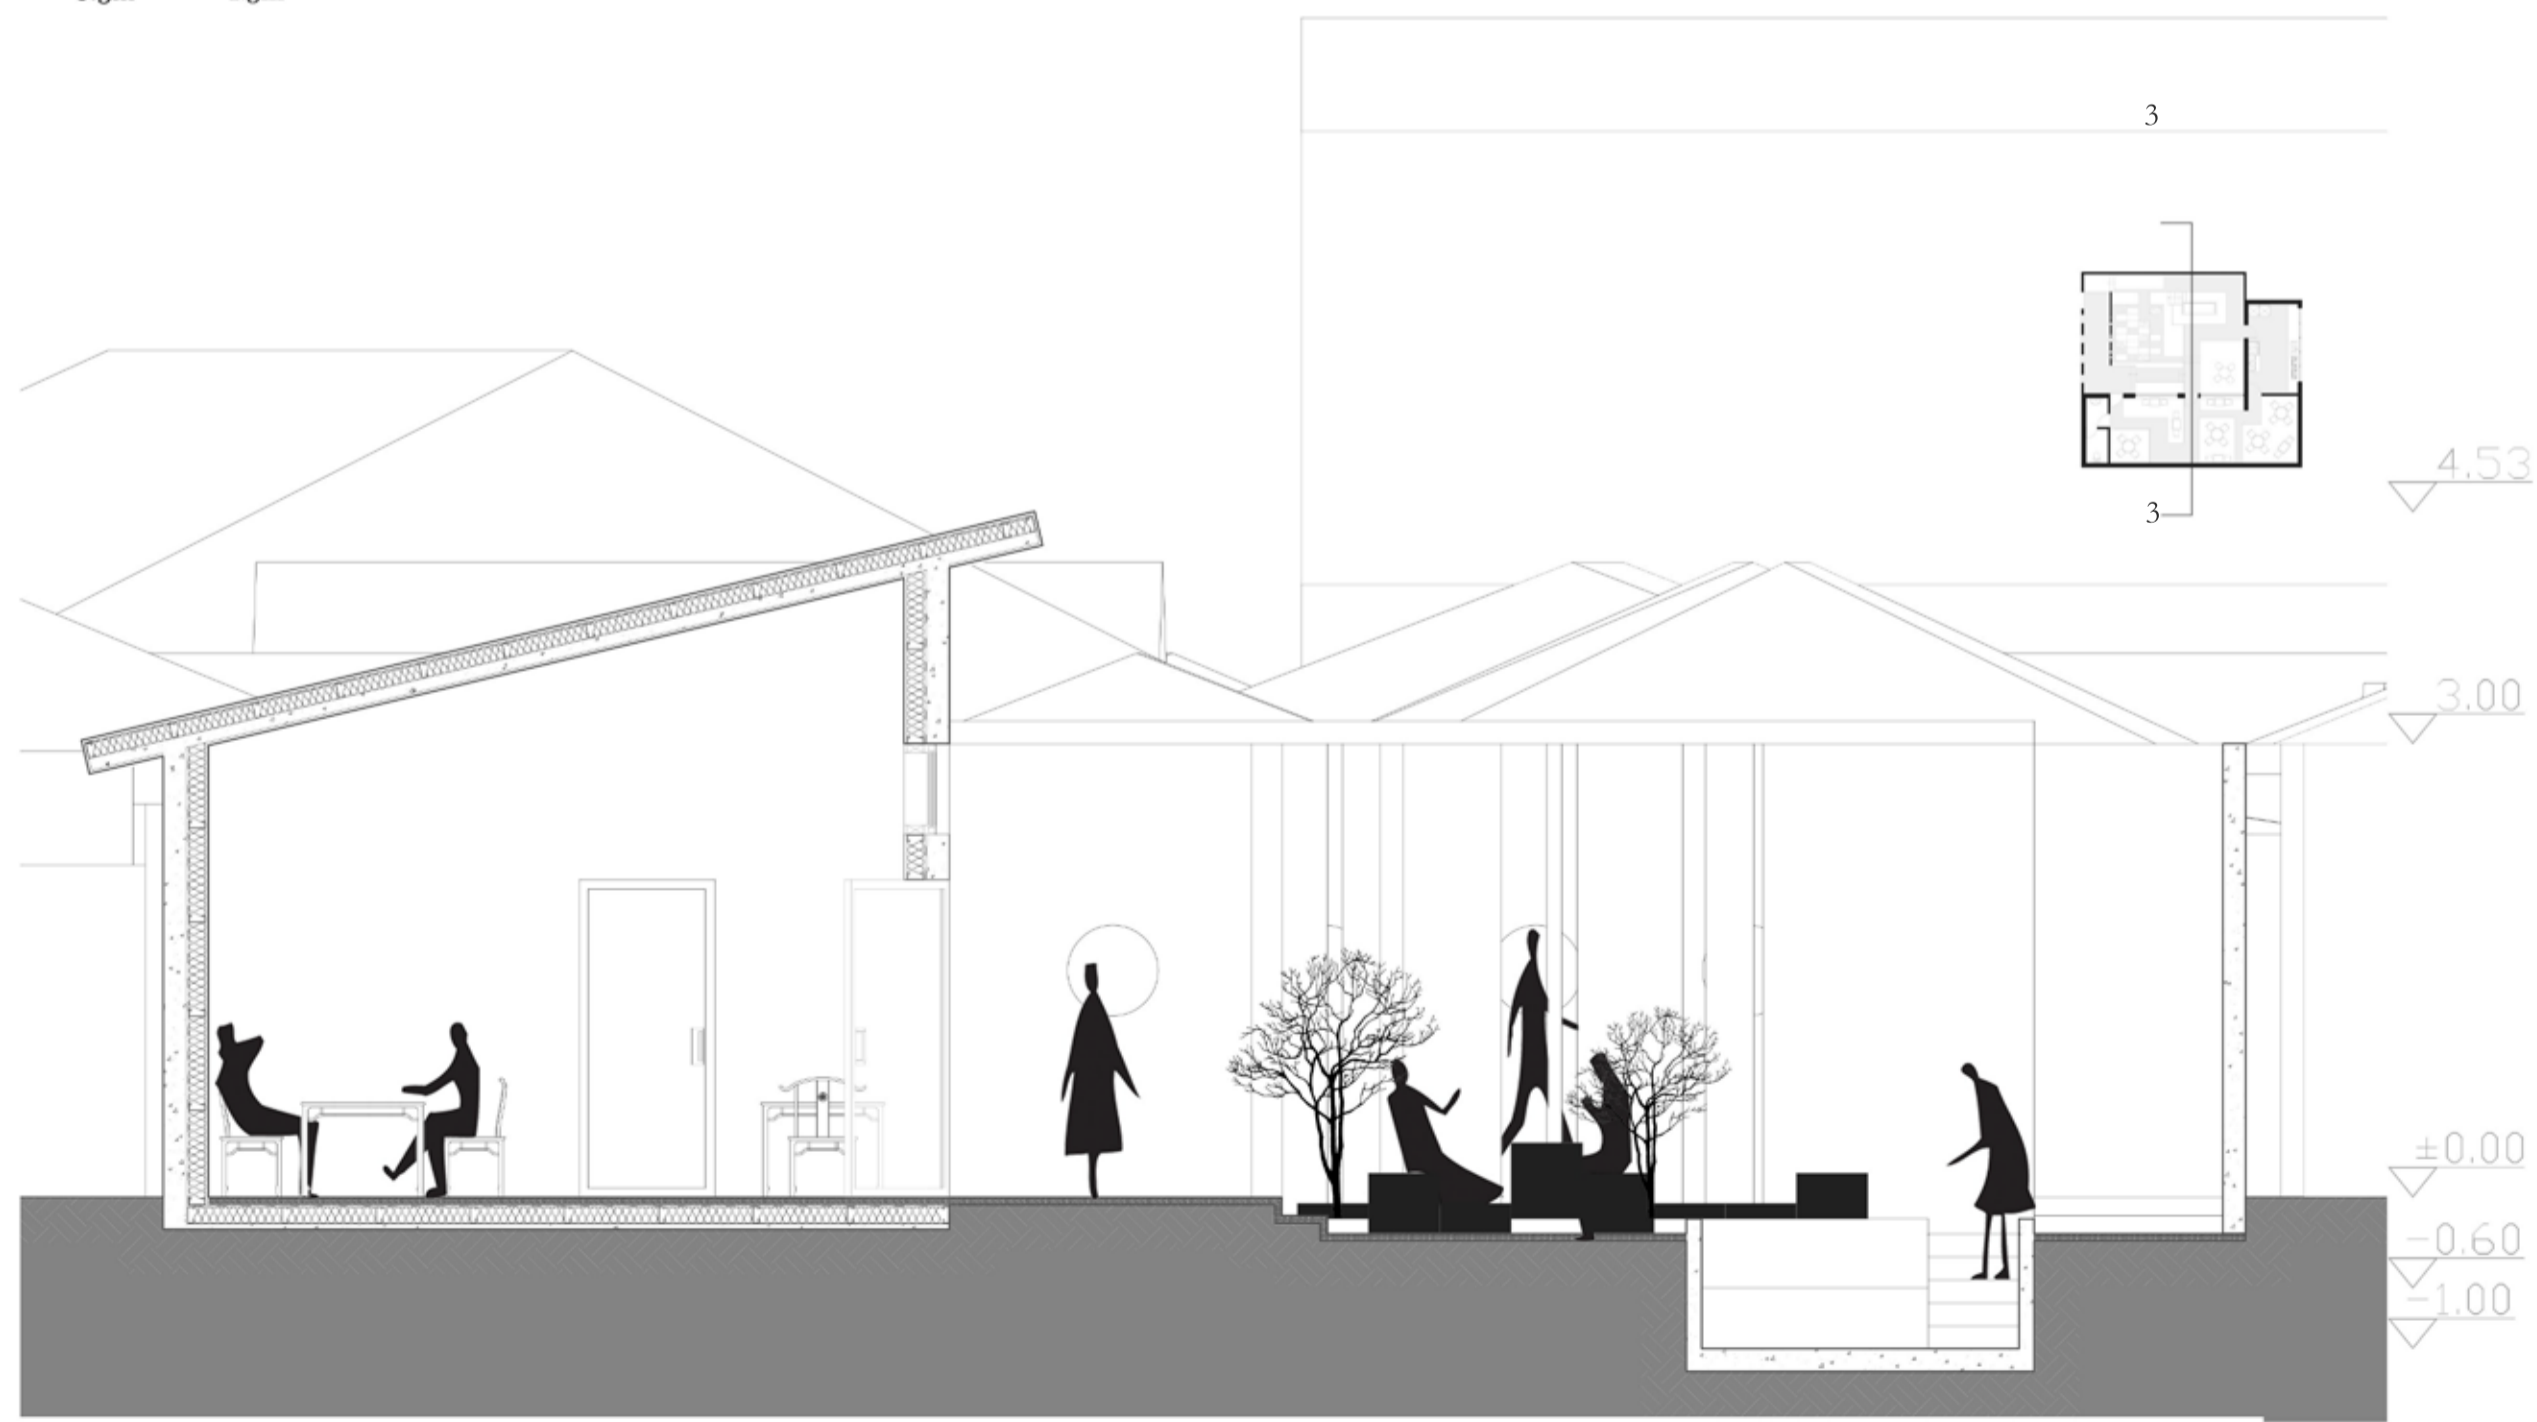

3-3 Section 1:50

1.0m 2.0m  
0.5m 1.5m

