


Community Center


Current Situation




Strategy

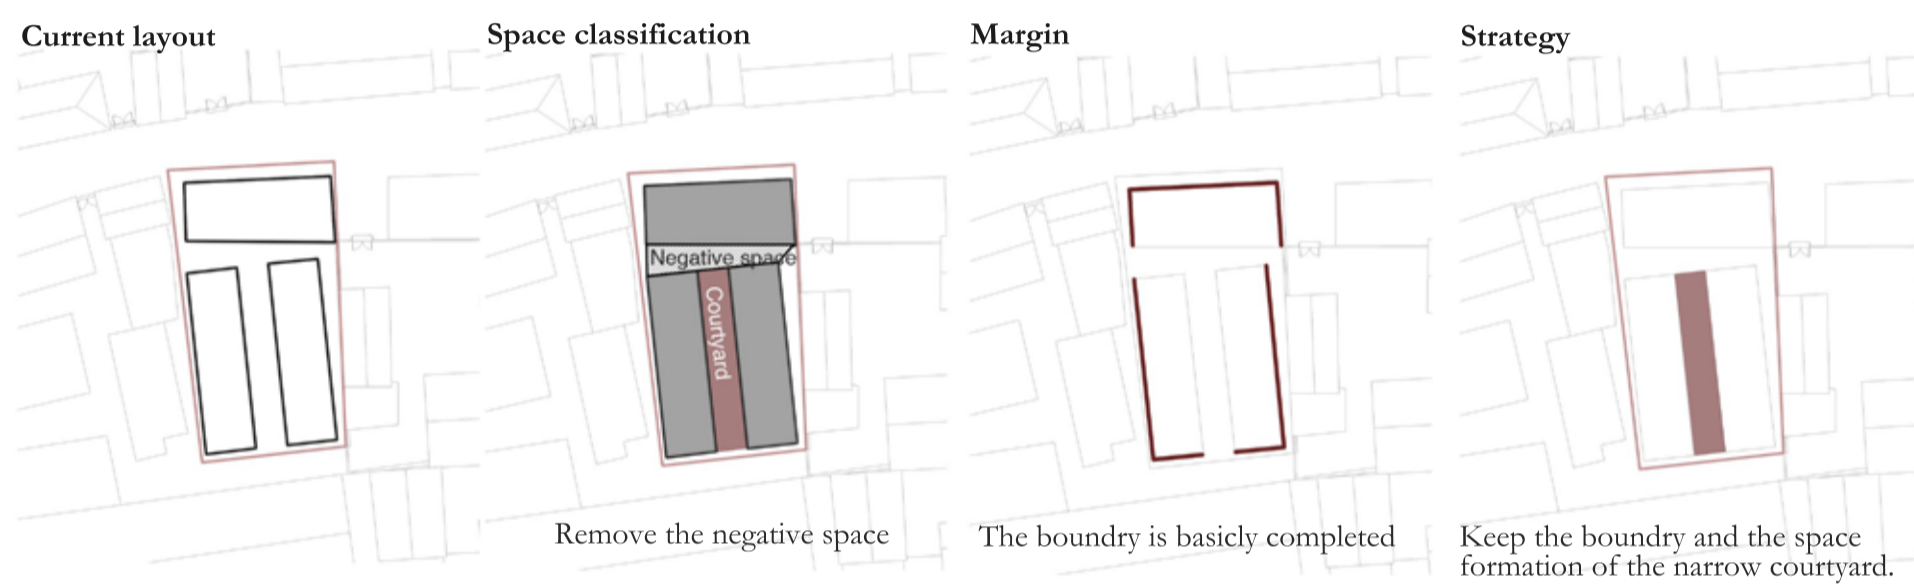

Space connection with traditional siheyuan

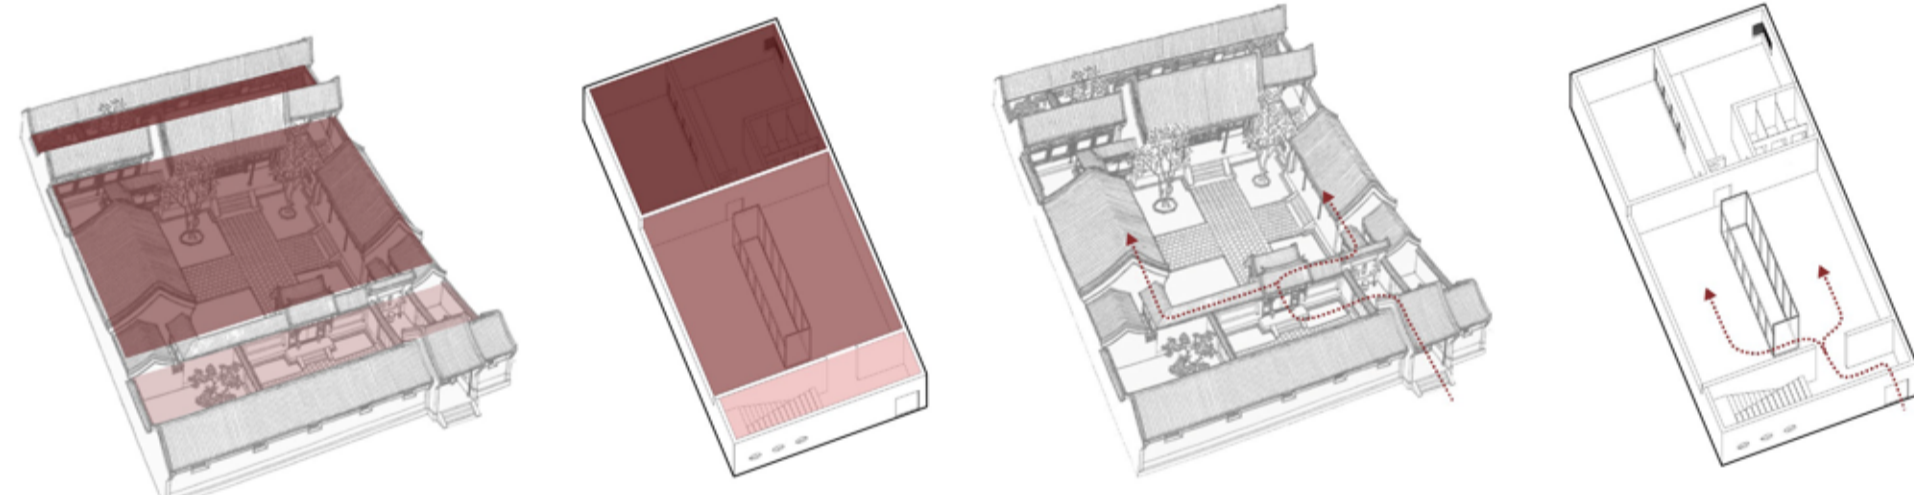


Light Analysis

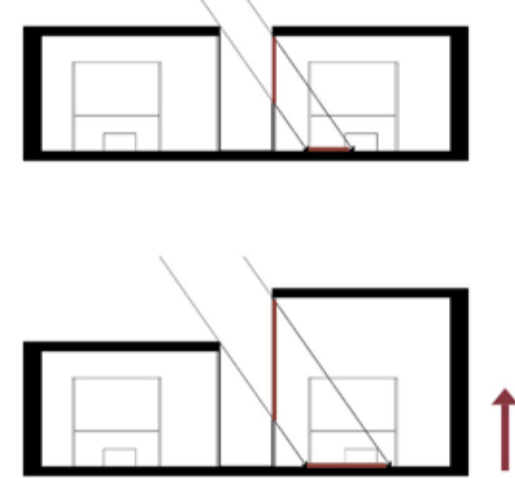

Rise one side up of ground floor to bring more light in.

Open Space

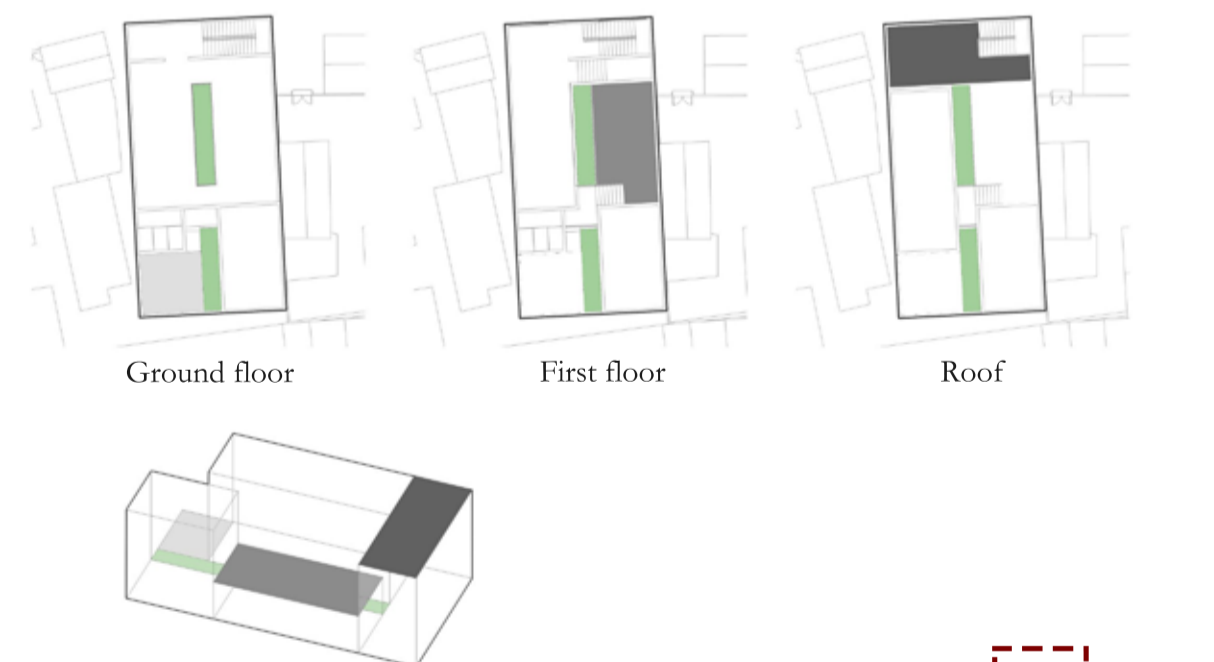

Ground floor


First floor

Roof


Original

Now

Connection with White Pagoda

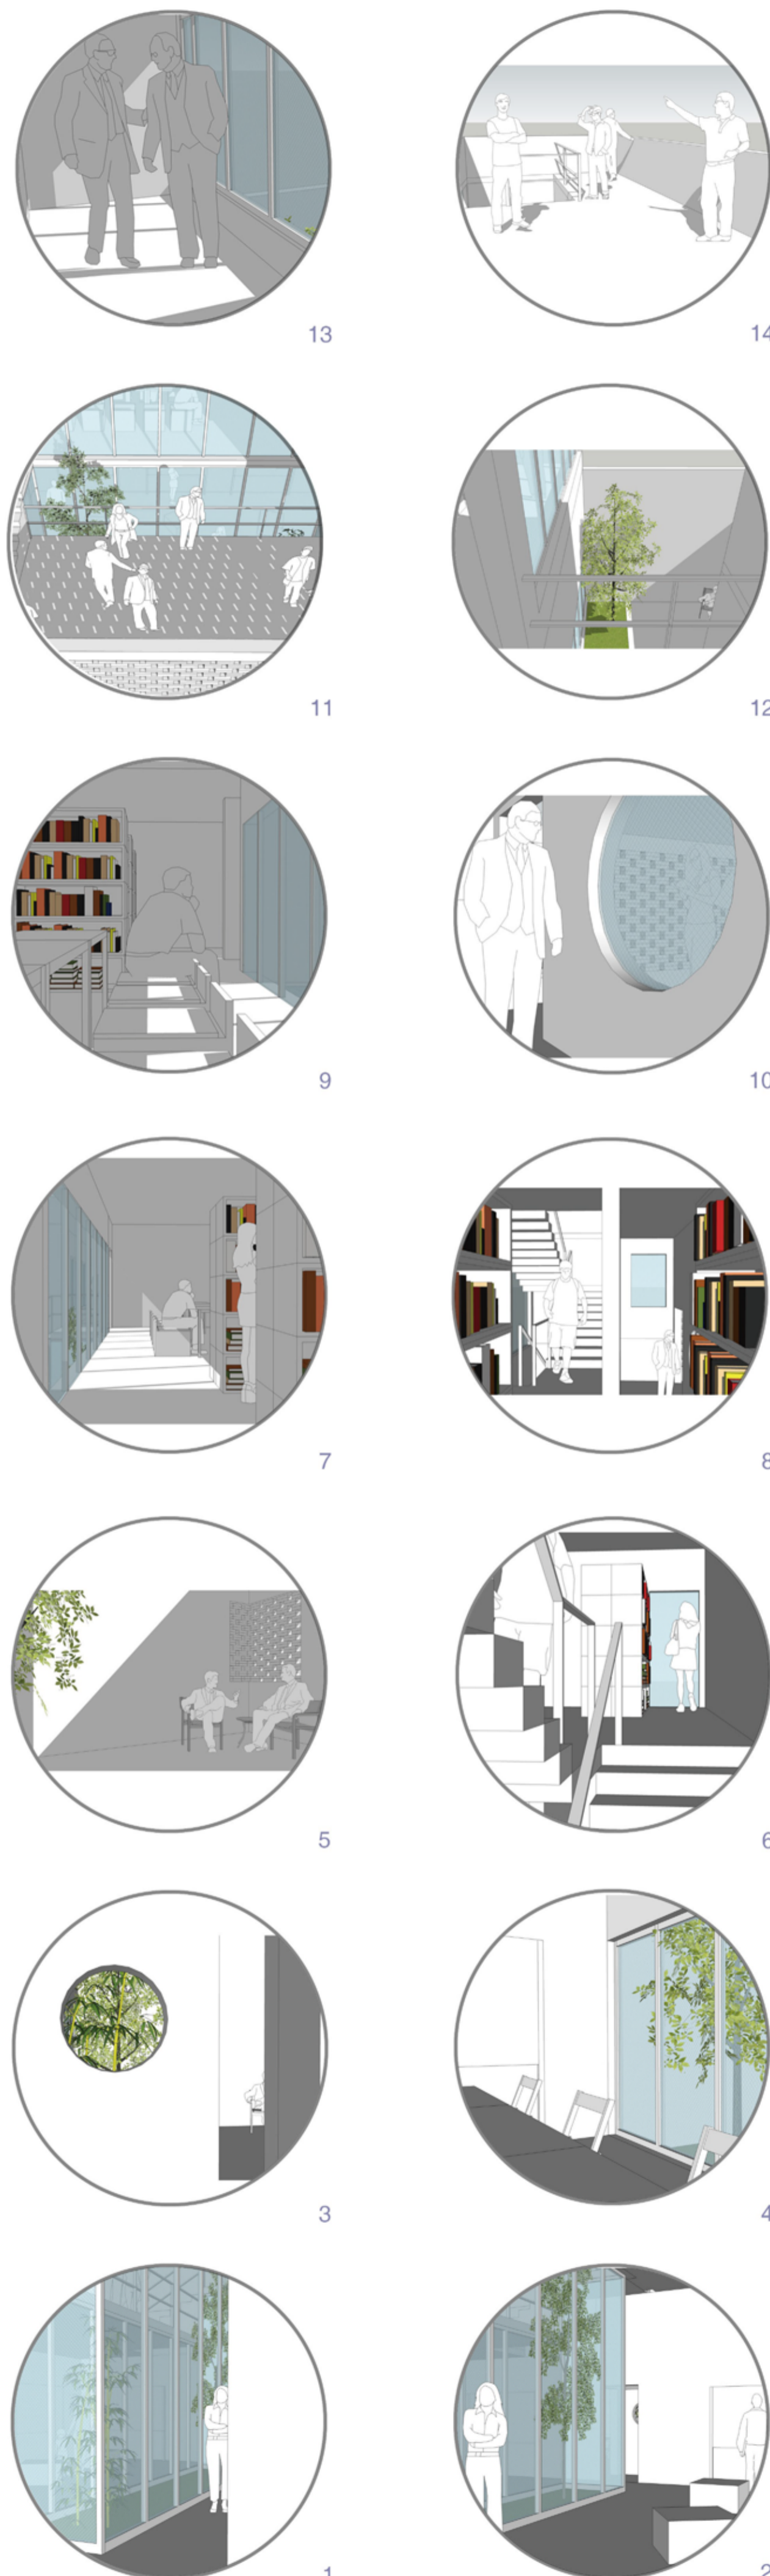

Axonomic Explosion

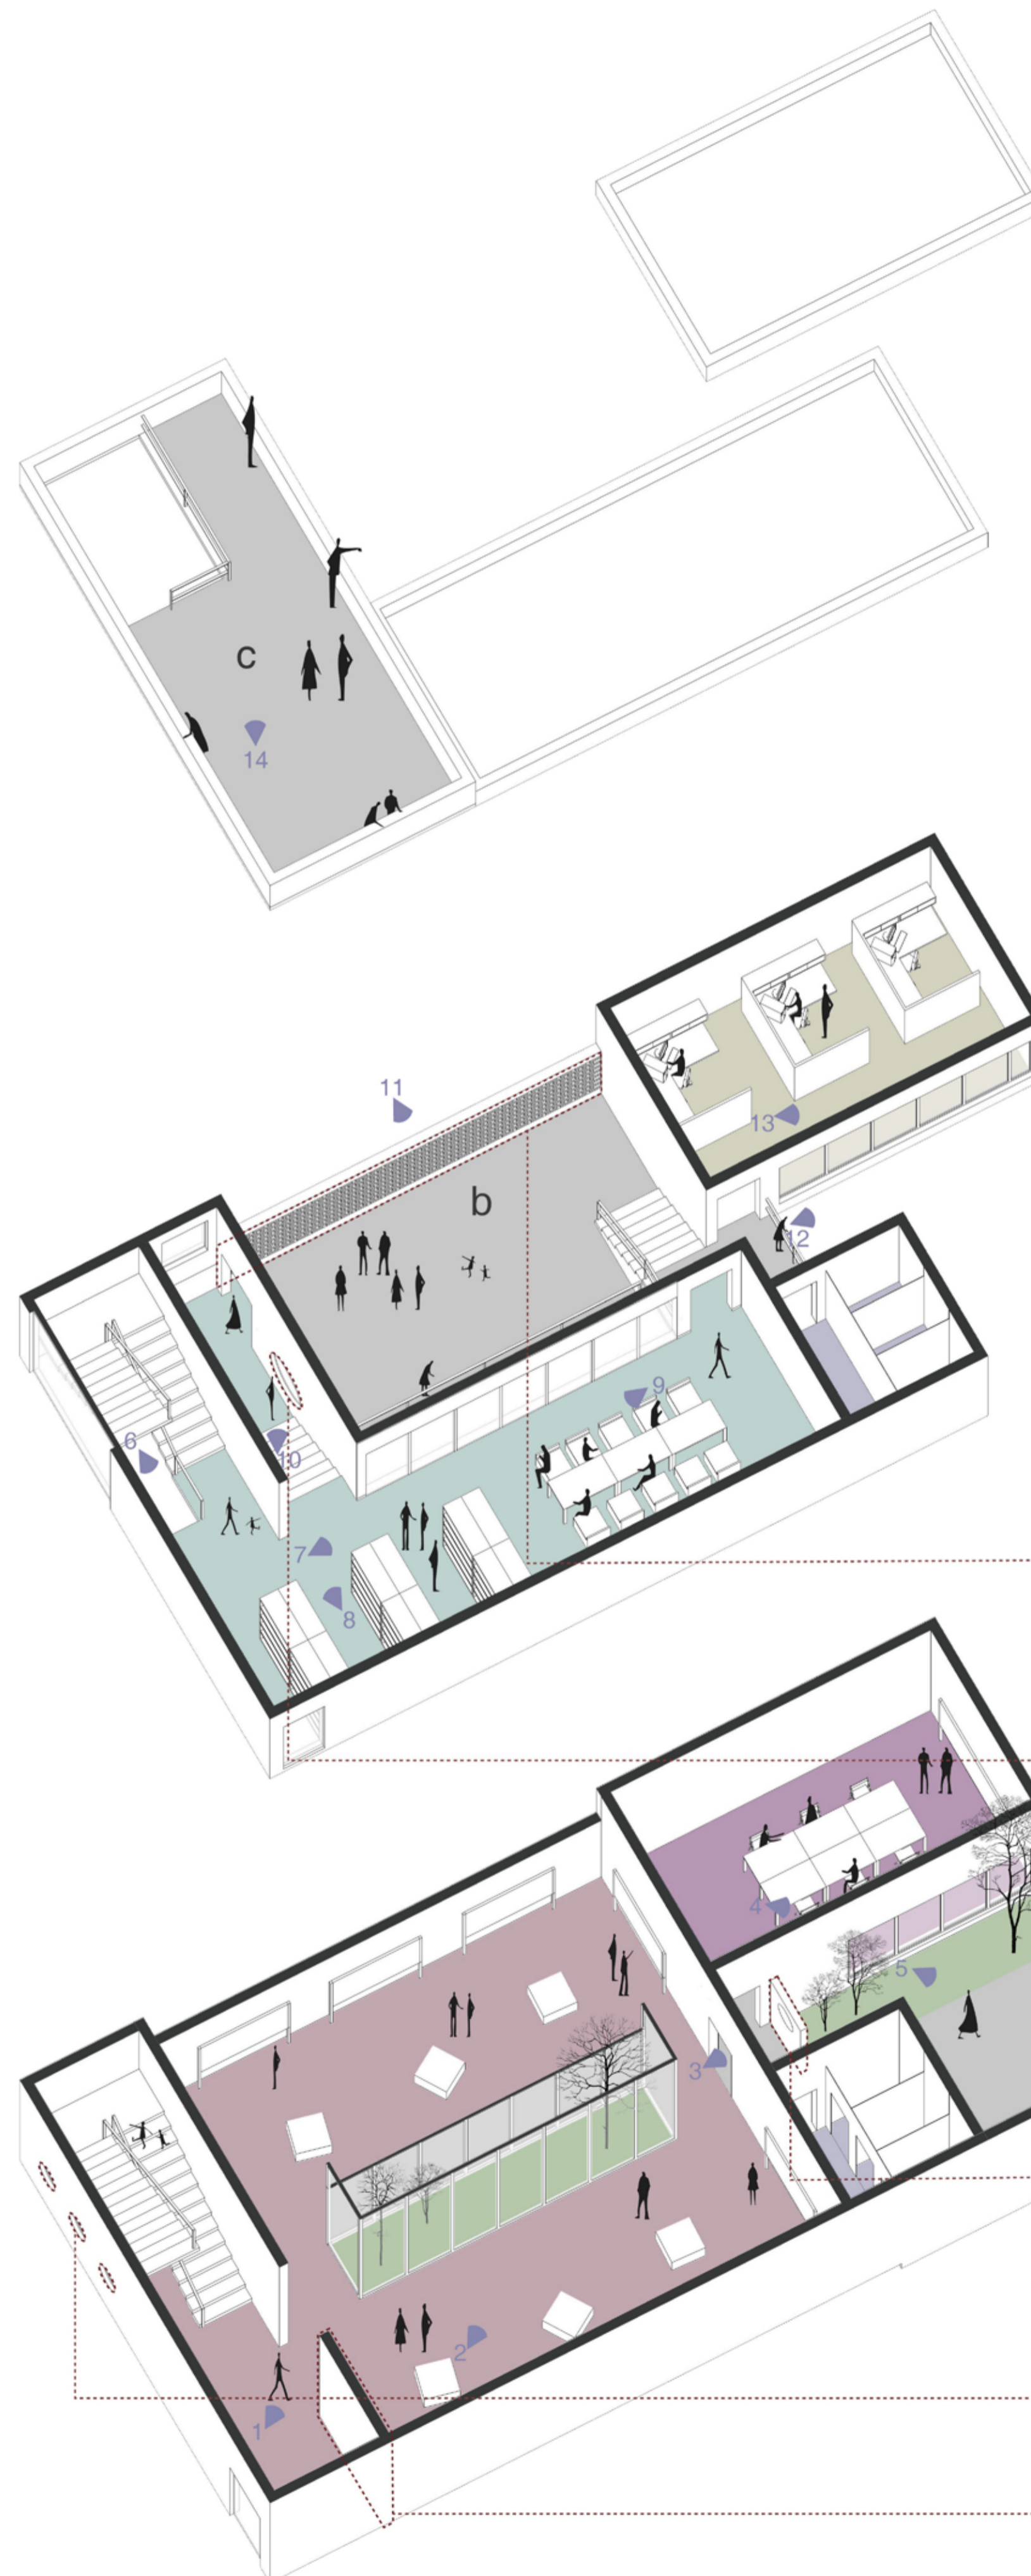

Function

- Open space
 - a. Leisure backyard
 - b. Main courtyard
 - c. Sightseeing terrace
- Exhibition
- Handwriting room
- Washroom
- Greenbelt courtyard
- Reading room
- Office

History

-
- 'Fancy Hollow Wall' at the main courtyard
- 'Multiform Window' at the entrance of the main courtyard
- 'Fancy Hollow Wall' at the backyard
- 'Independent Screen Wall combined with Multiform Window' at the entrance of the backyard
- 'Multiform Window' on the outer wall
- 'Screen Wall' at the entrance