





ZONE (1) Plan Scale 1:500

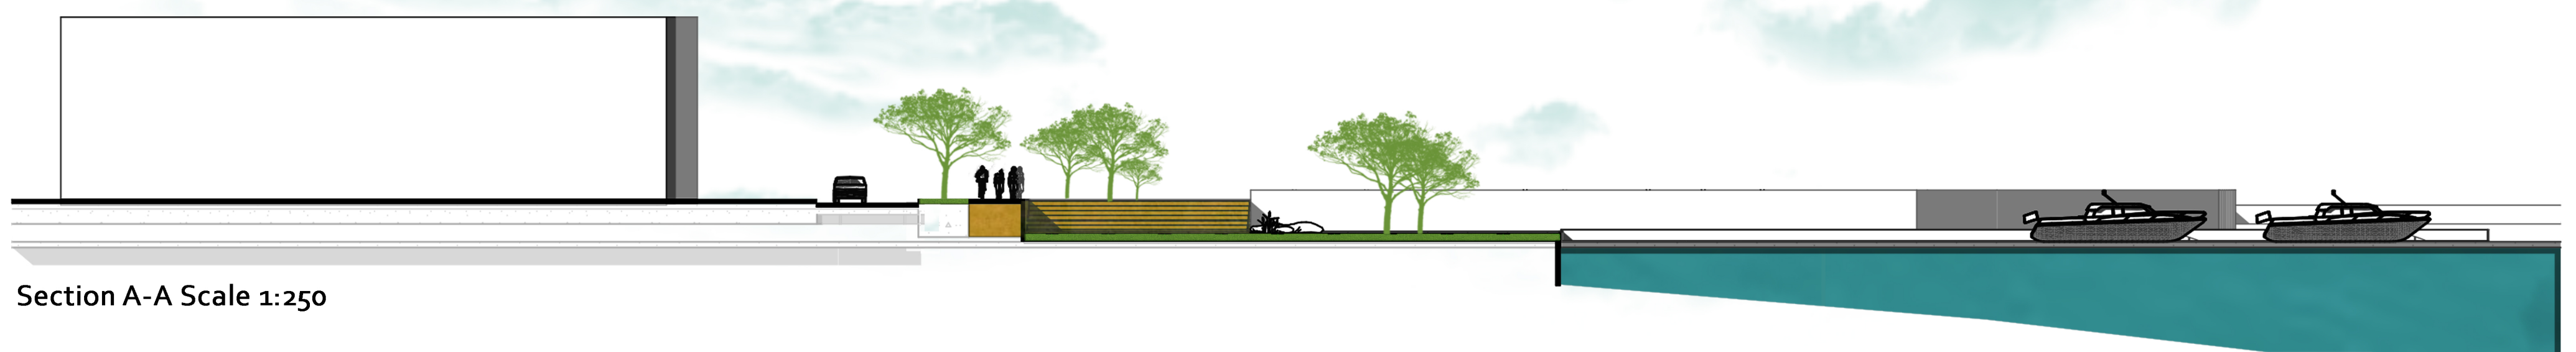

Section A-A Scale 1:250

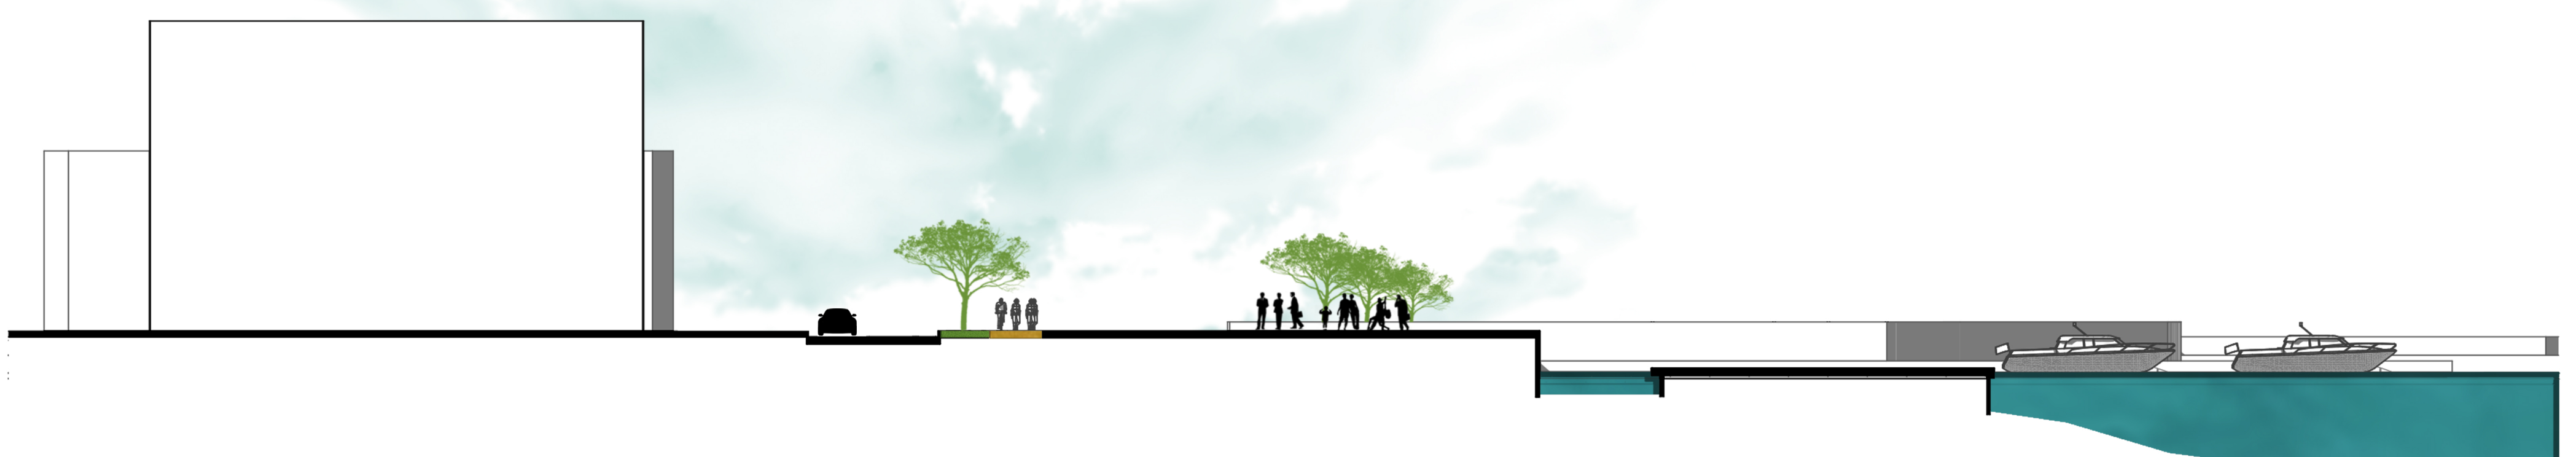

Section B-B Scale 1:250

