




Ground Floor 1:100

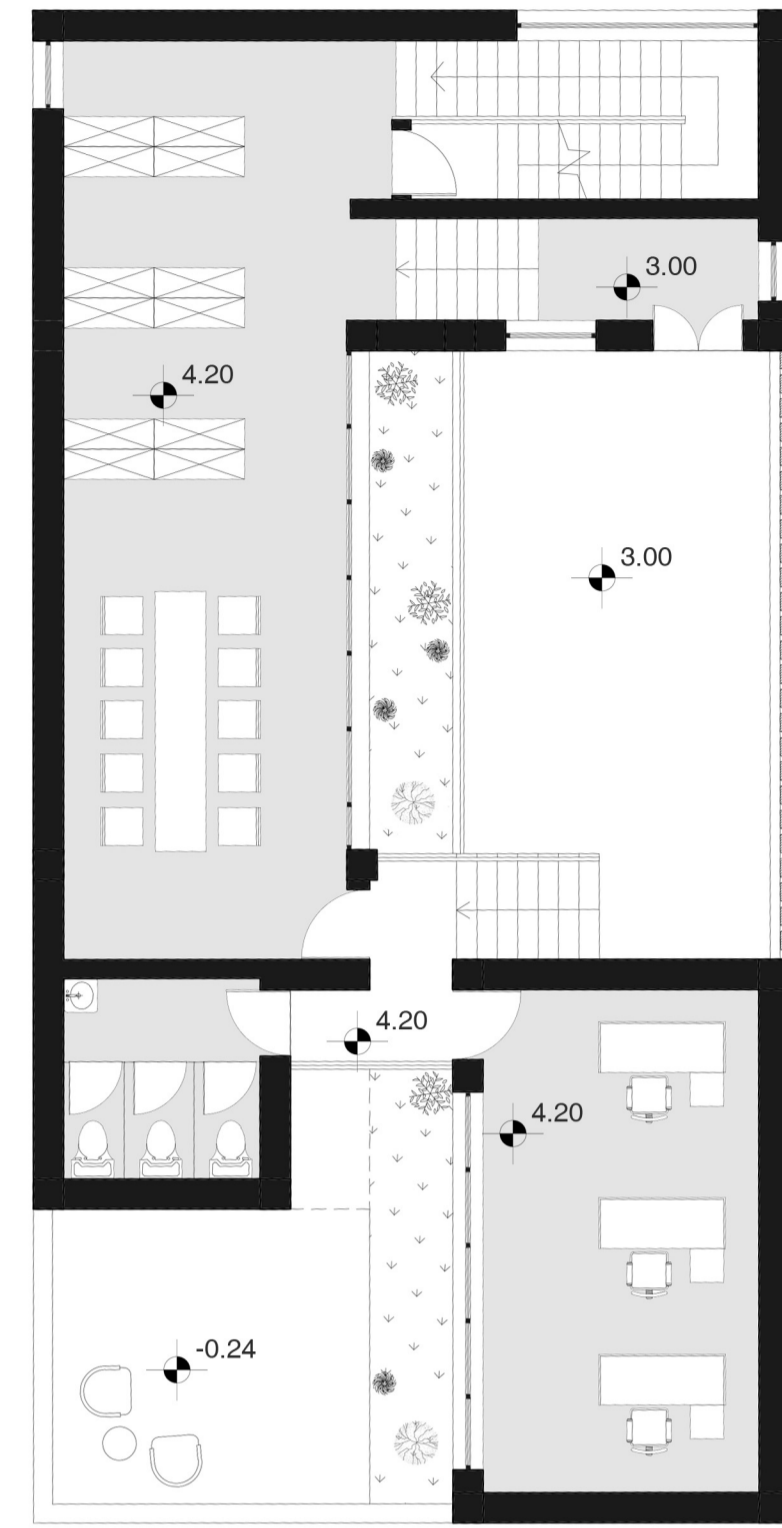


First Floor 1:100

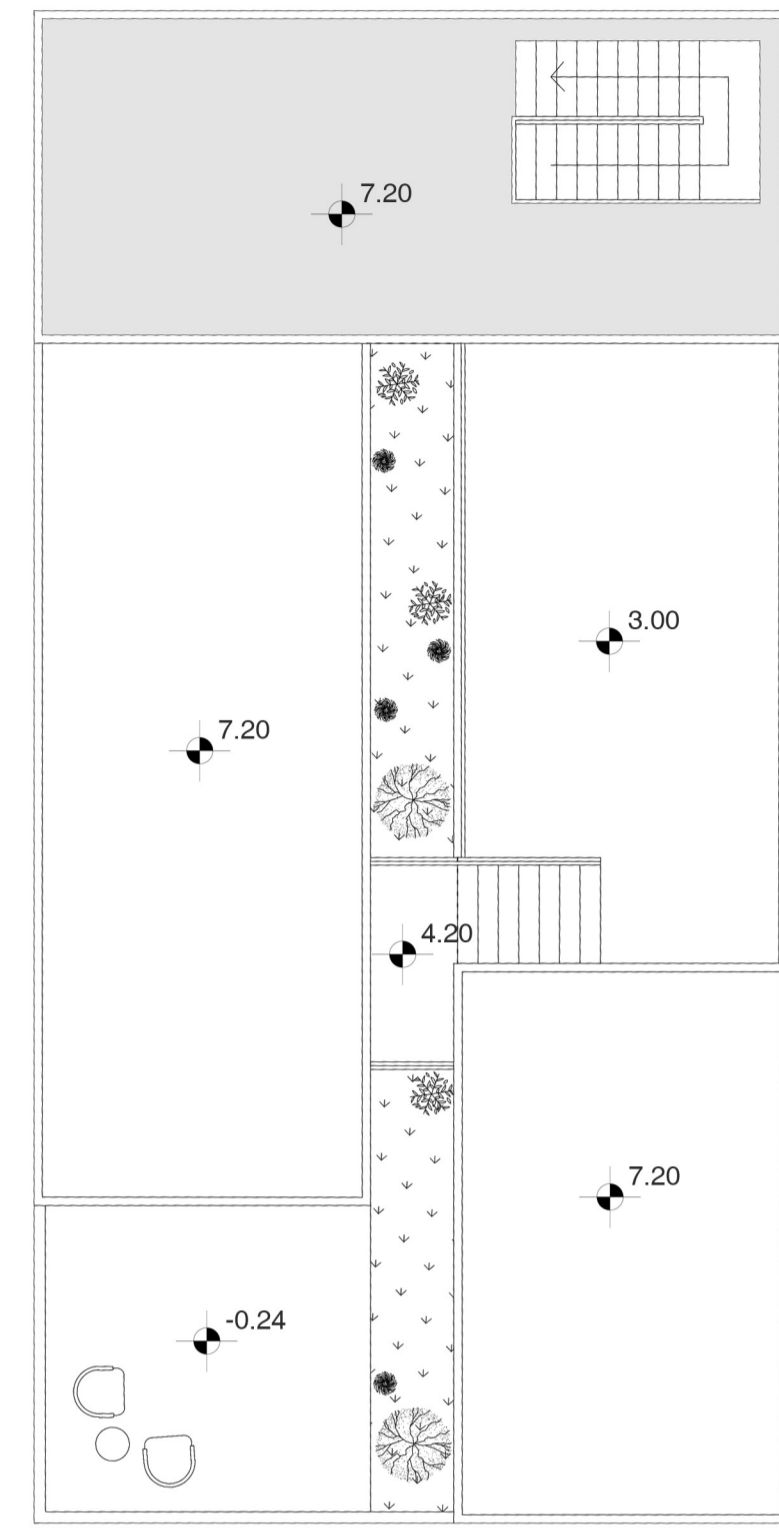


Roof 1:100

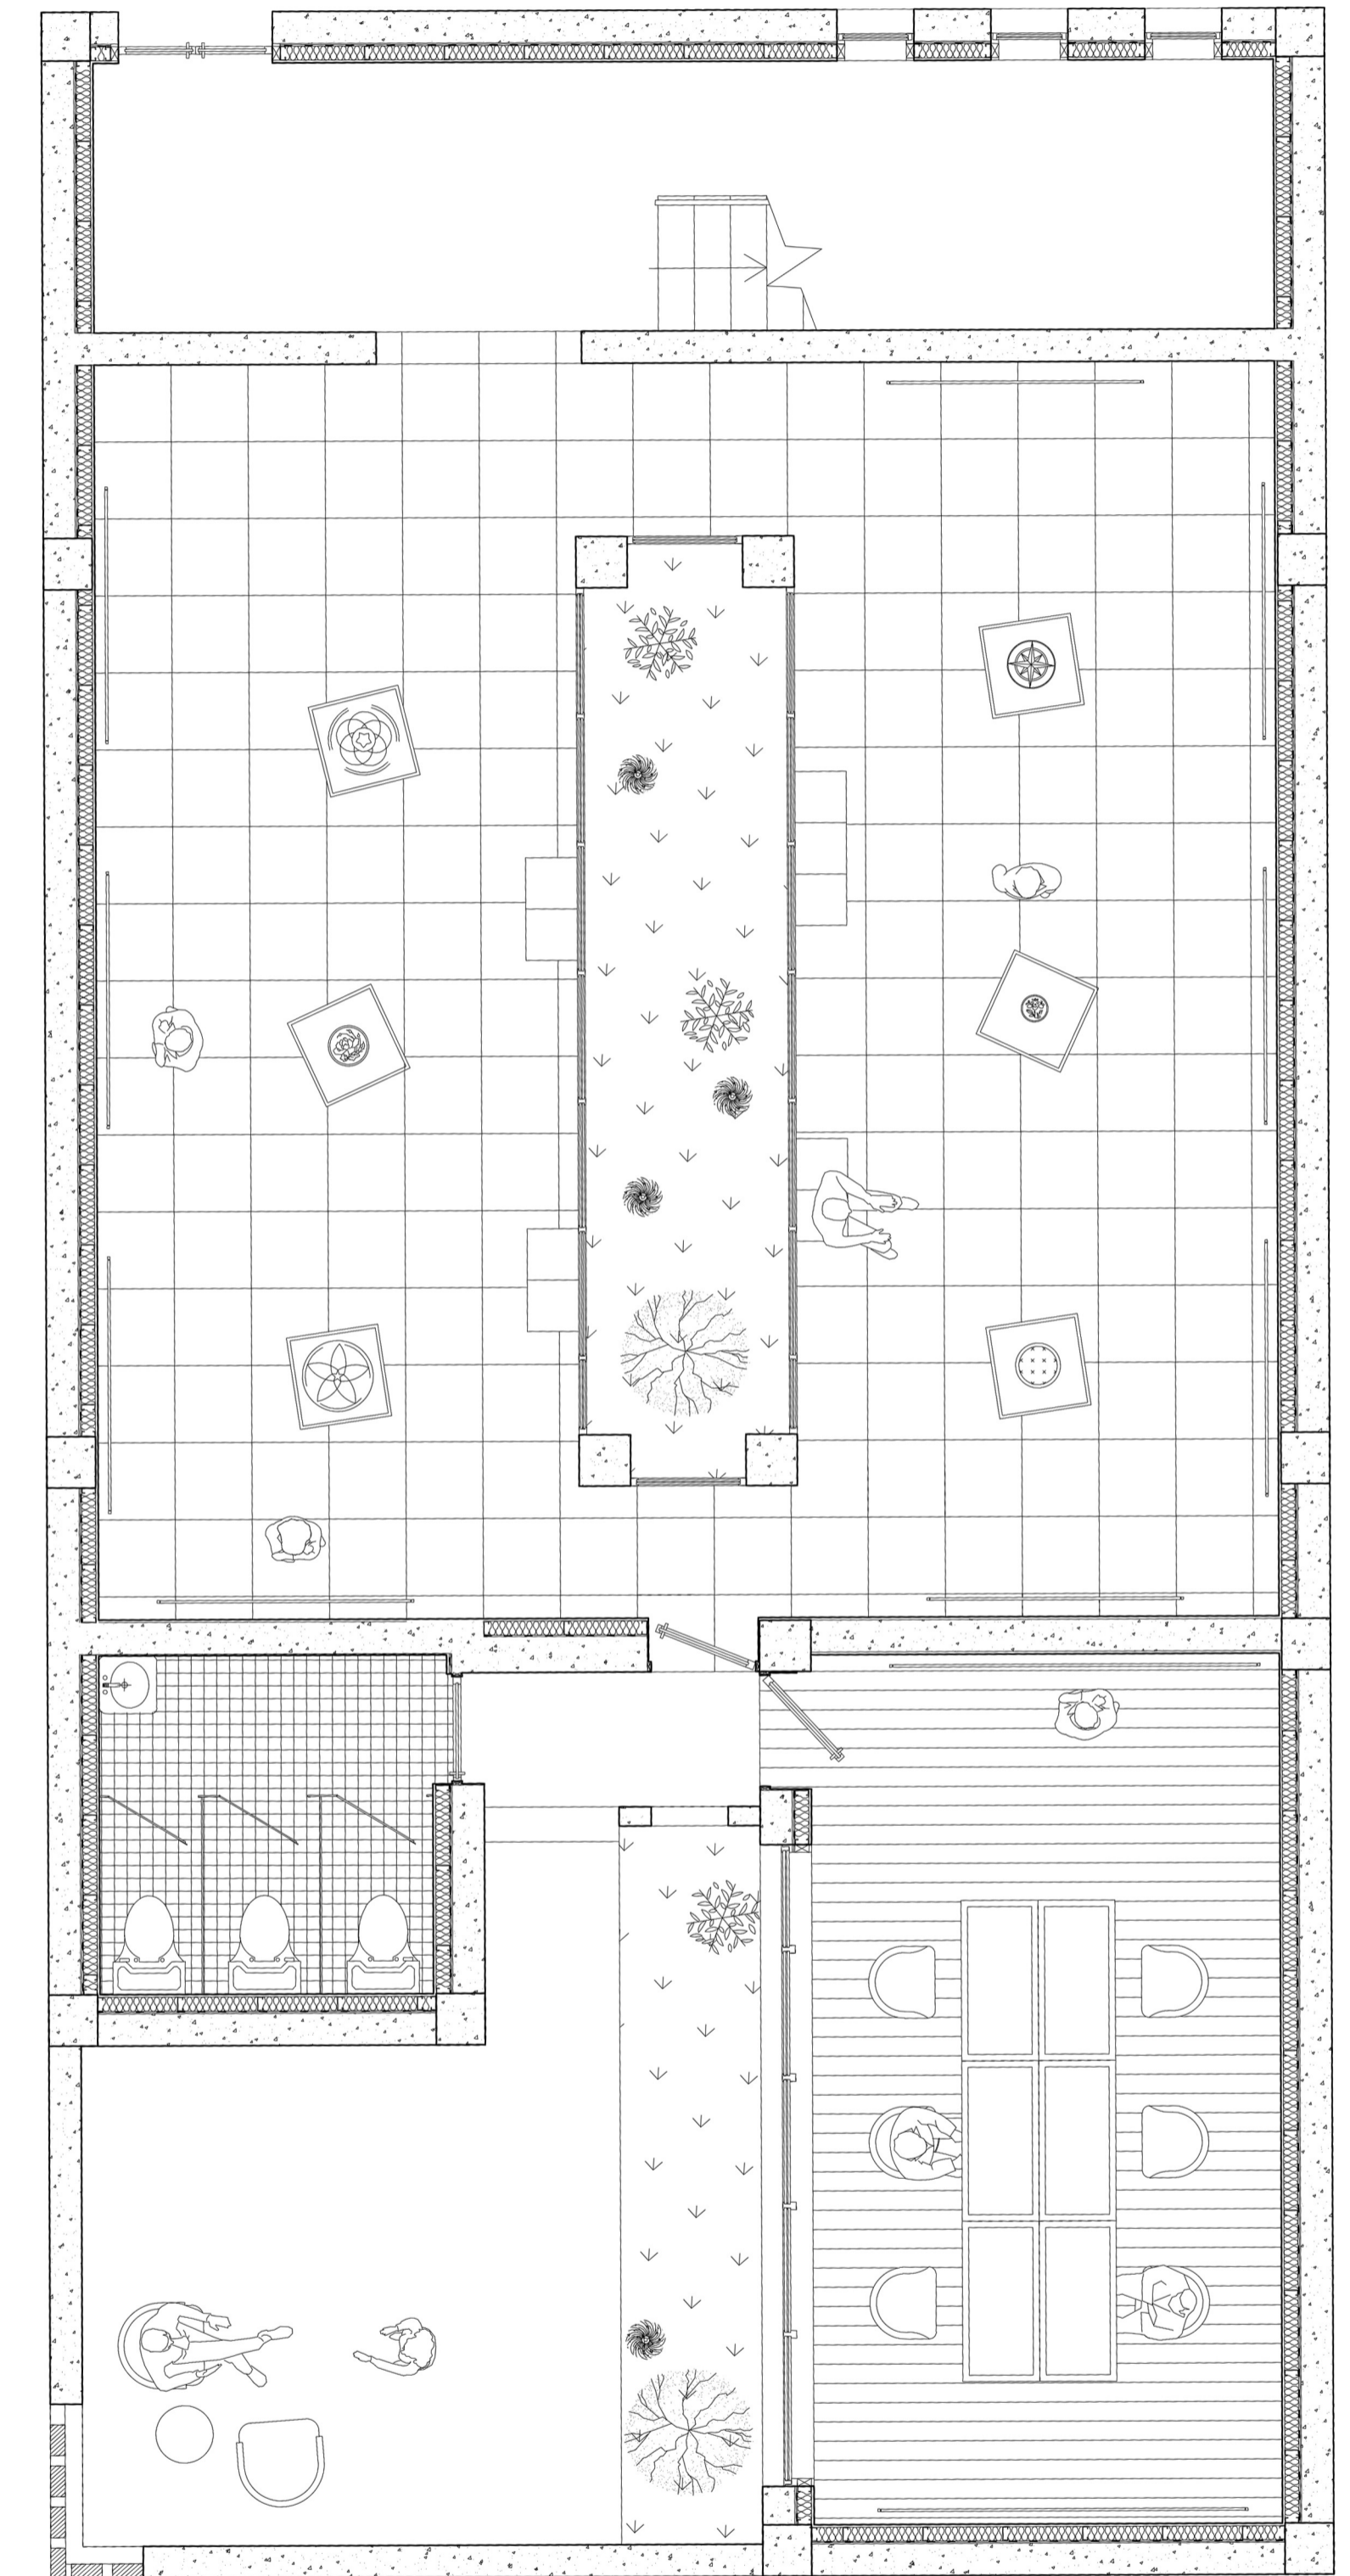

Ground Floor 1:50

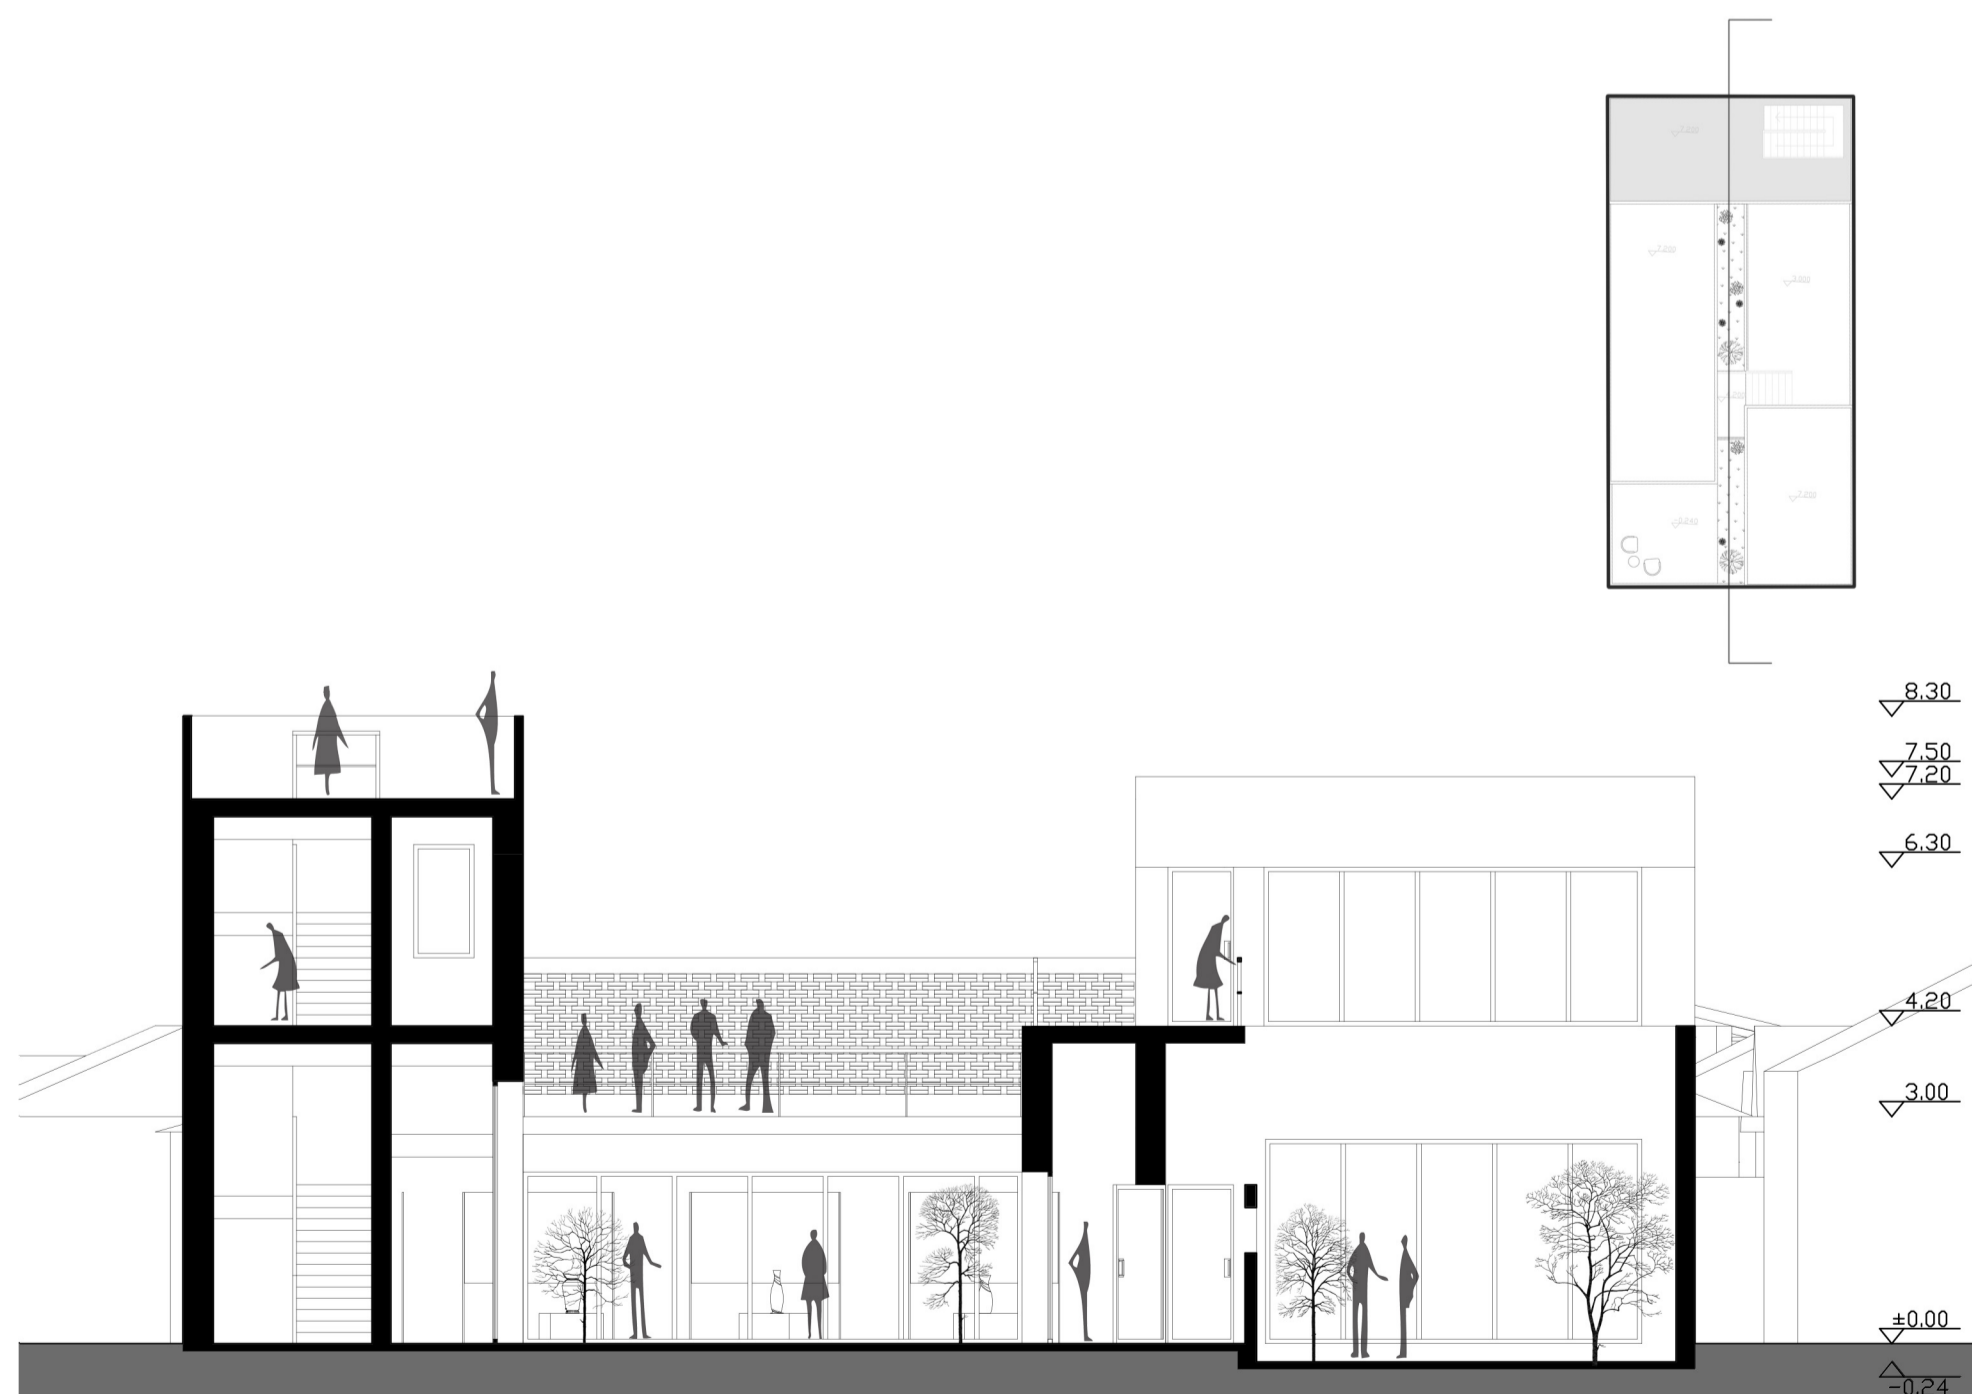

Section 1:100

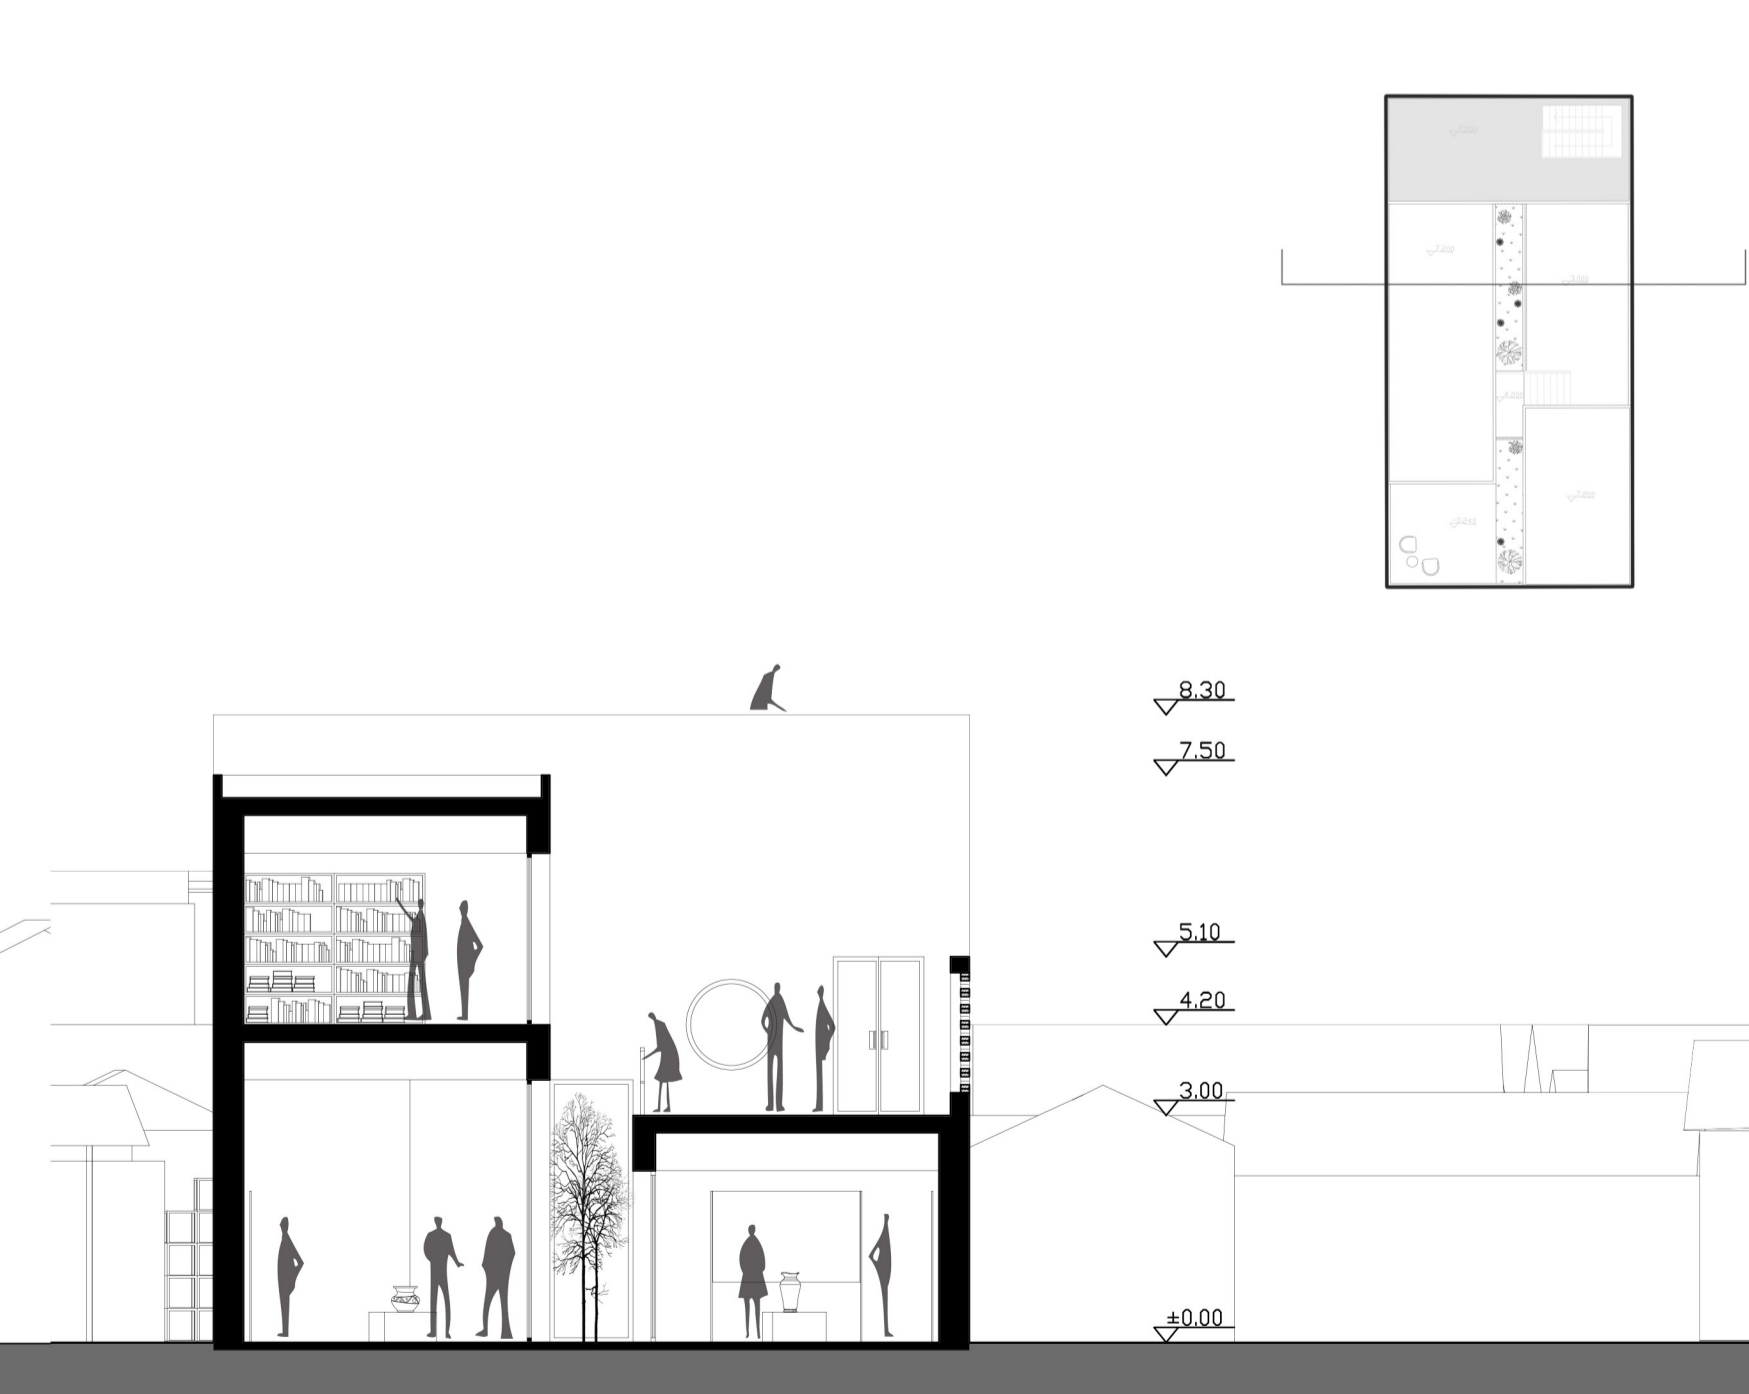

Section 1:100