


Strategy

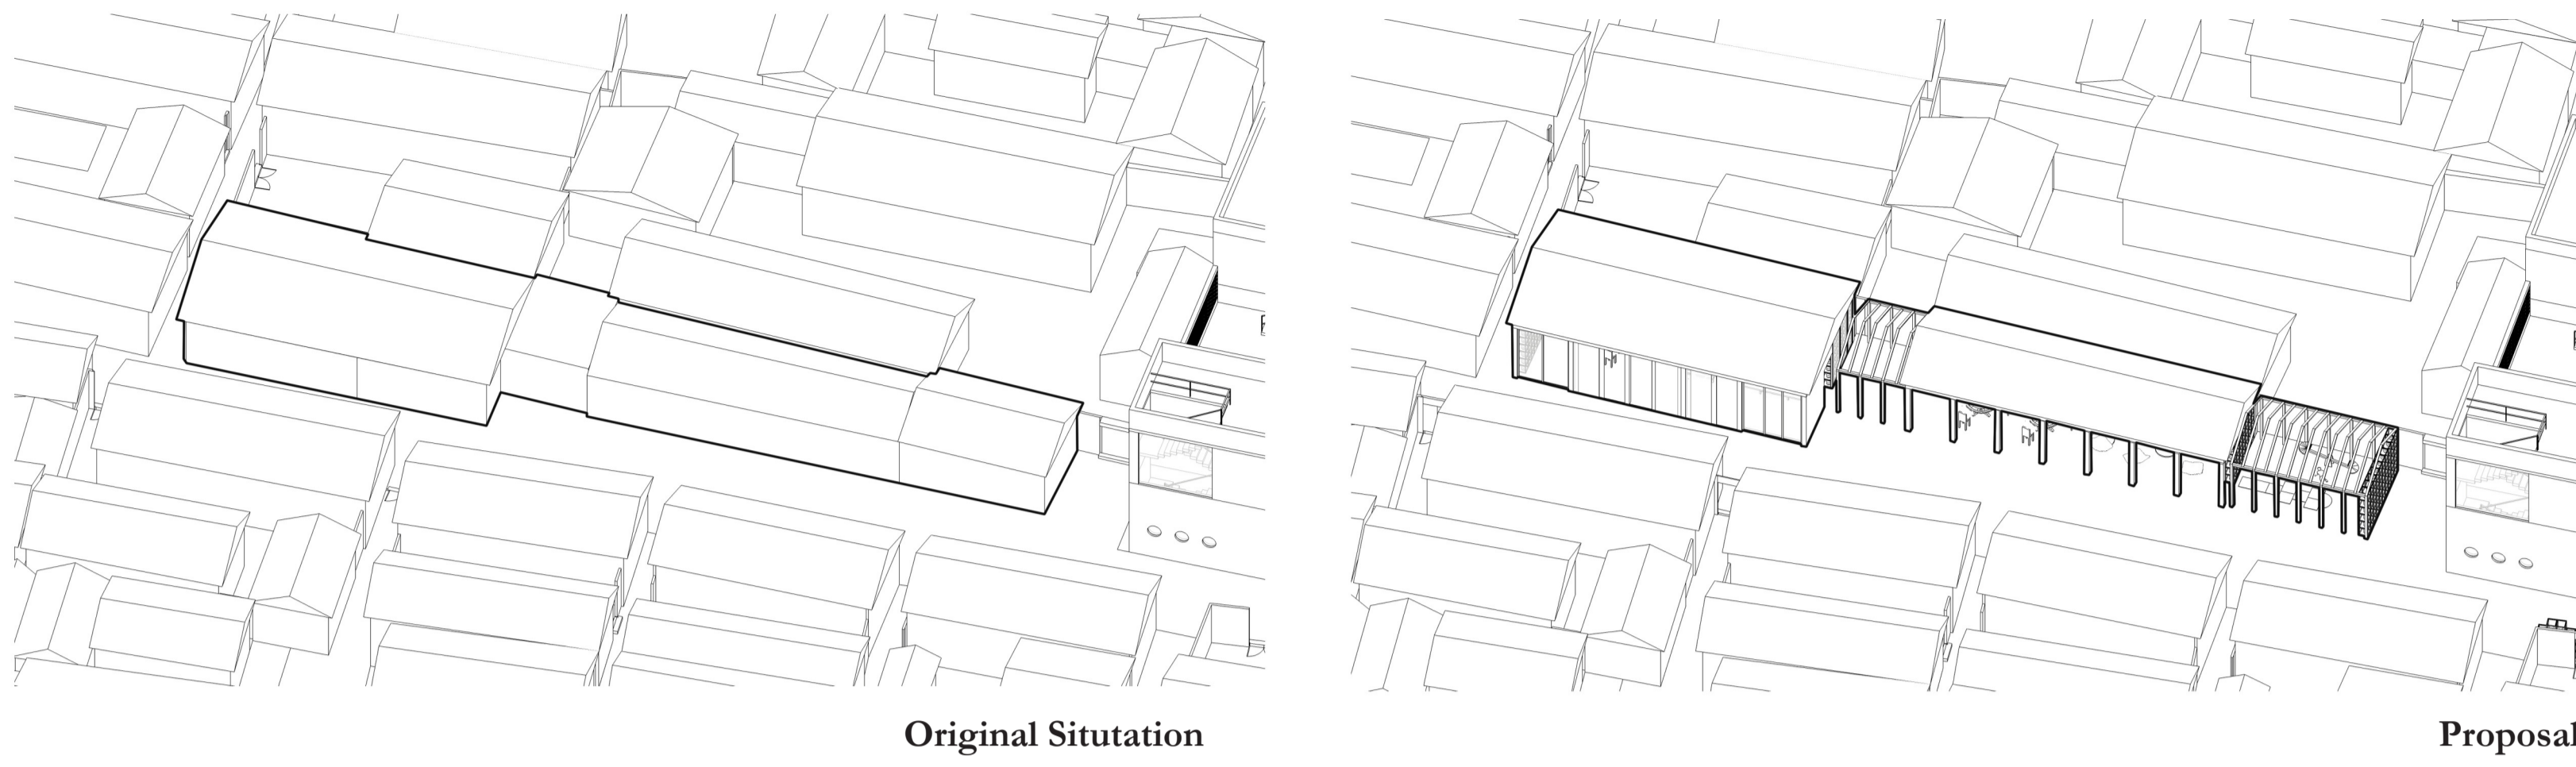


Original Situation

Proposal

Scene



Drawings

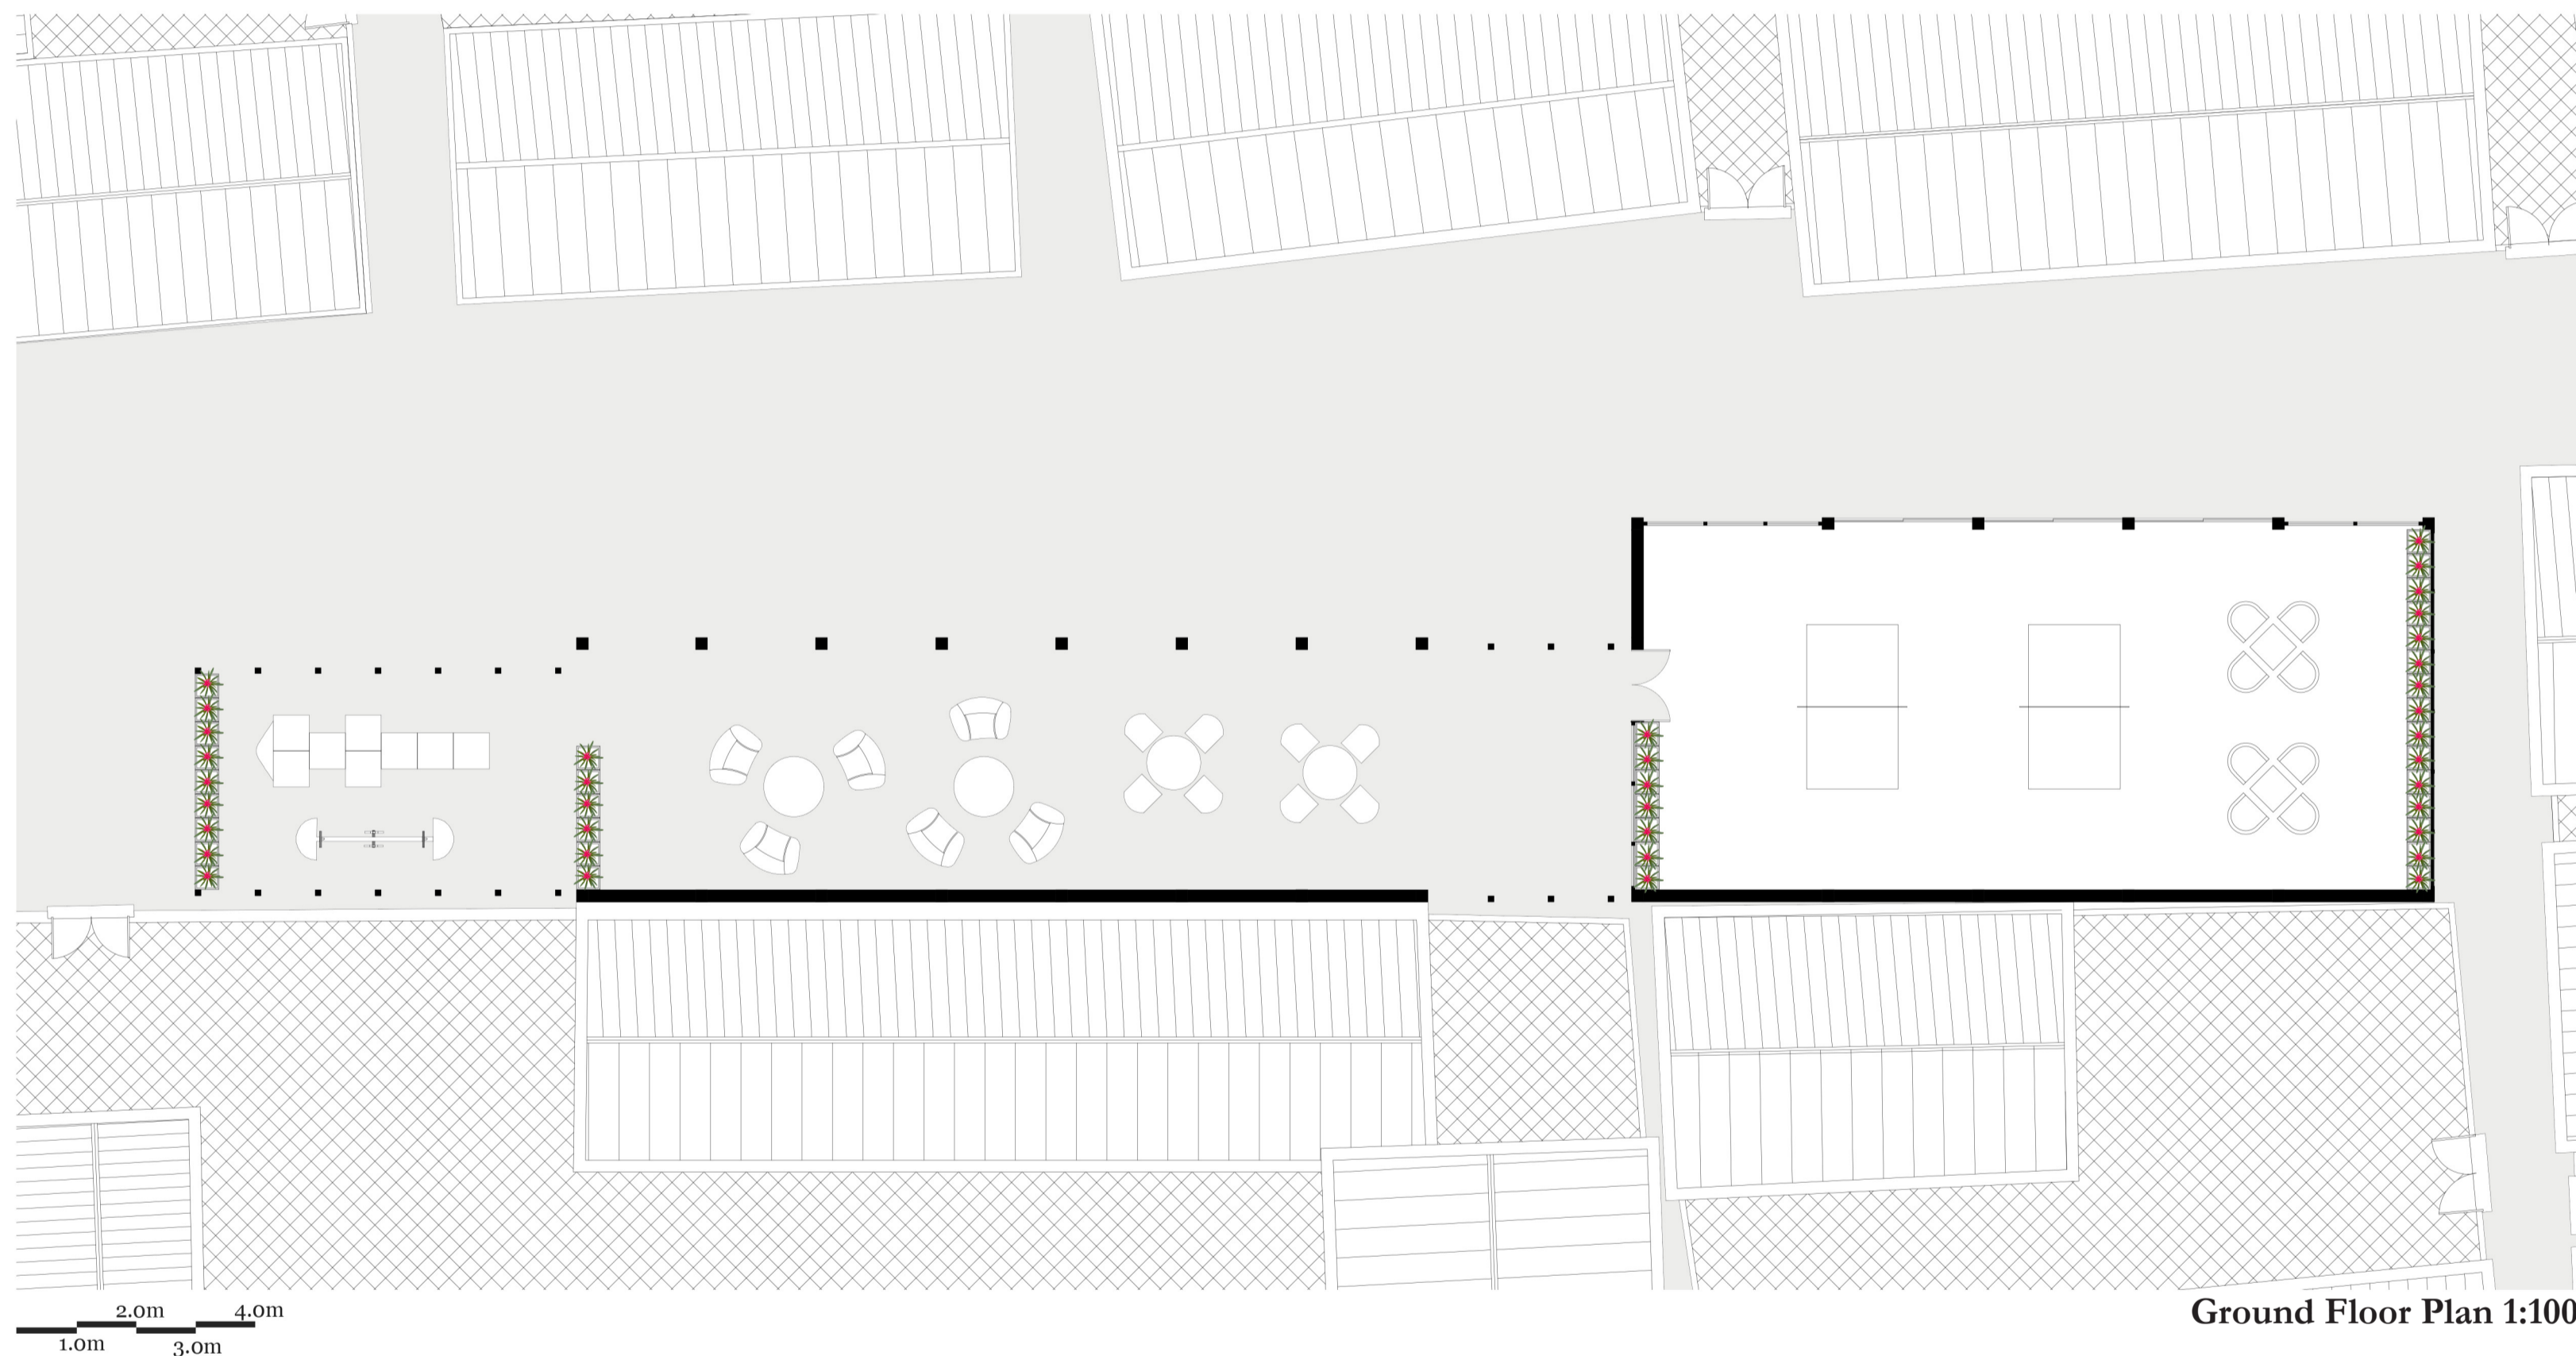

Ground Floor Plan 1:100

4-4 Section 1:100

