


Section A_A1 1:200



Plan 1:200

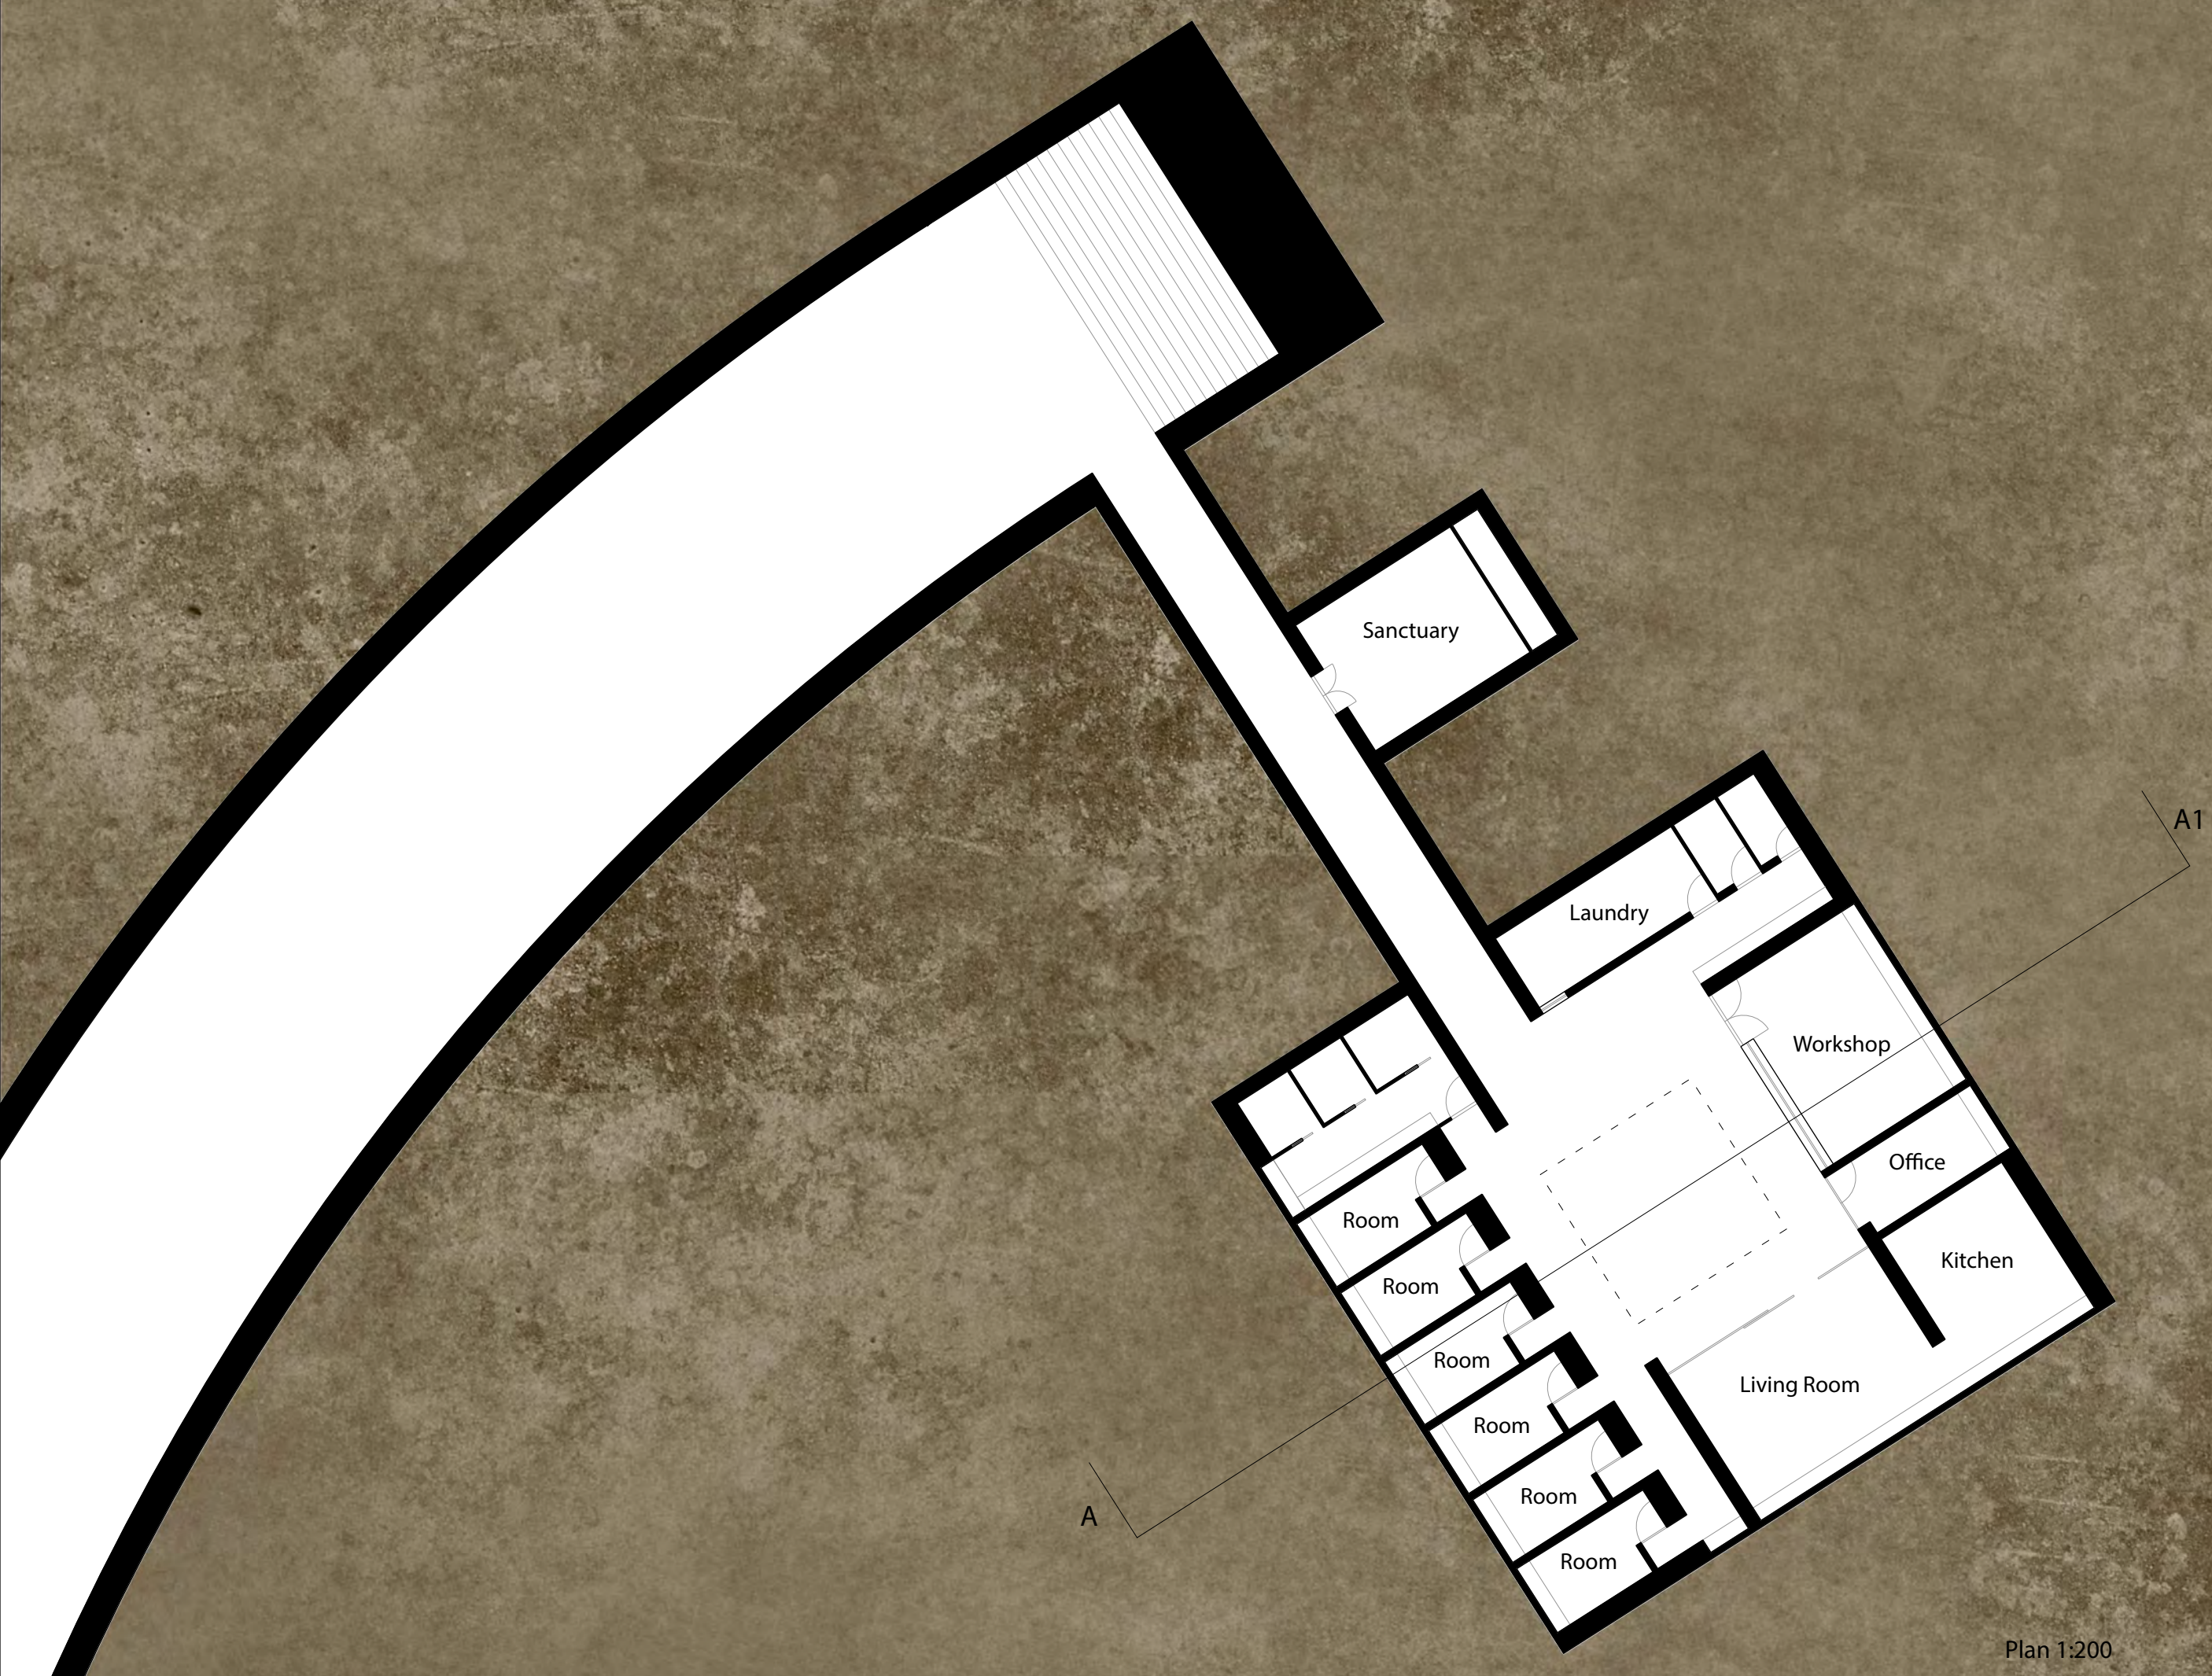