


1. Auditorium
2. Stage
3. Preparation Room
4. Exhibition Corridor
5. Reading Ramp
6. Entrance Hall
7. Exhibition
8. Souvenir Shop
9. Office
10. Kitchen
11. Storage
12. Restaurant
13. Outdoor Table
14. Commercial Shop

GROUND FLOOR PLAN
SCALE 1/500

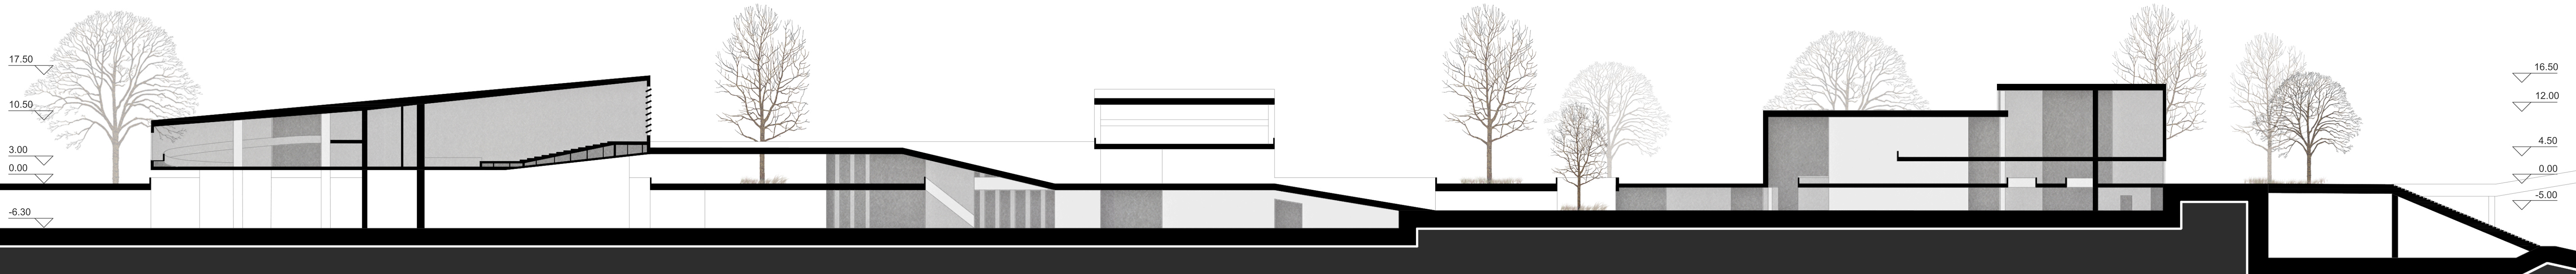

SECTION A-A
SCALE 1/500