


SECOND FLOOR PLAN  
SCALE 1/500



SECOND FLOOR PLAN FOR SPECIAL HOUSING  
SCALE 1/500

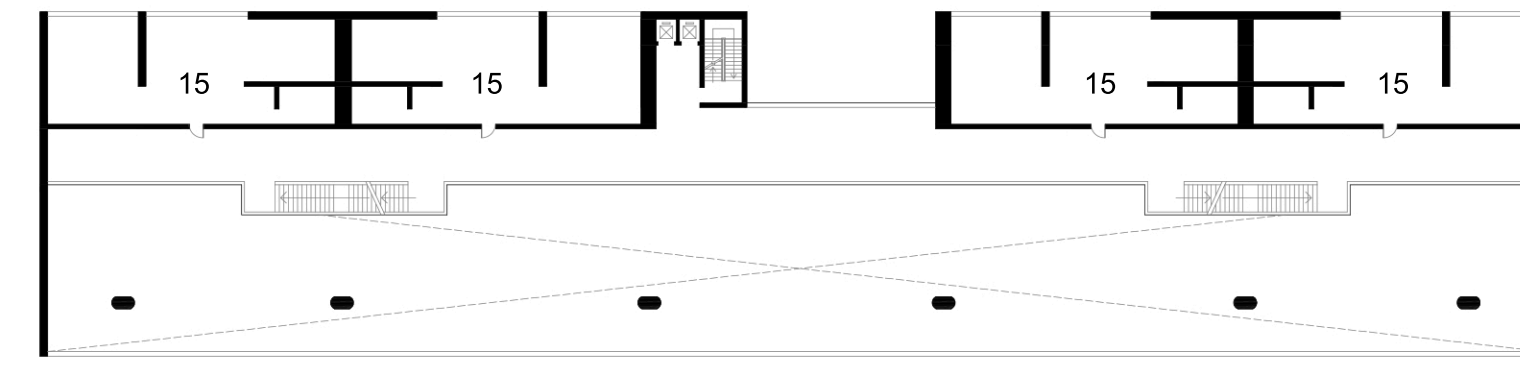

- 1. Auditorium
- 2. Stage
- 3. Preparation Room
- 7. Exhibition
- 9. Office
- 10. Kitchen
- 11. Storage
- 15. Special Housing
- 16. Co-living Space

FIRST FLOOR PLAN  
SCALE 1/500

SOUTH ELEVATION  
SCALE 1/500