


DETAILS

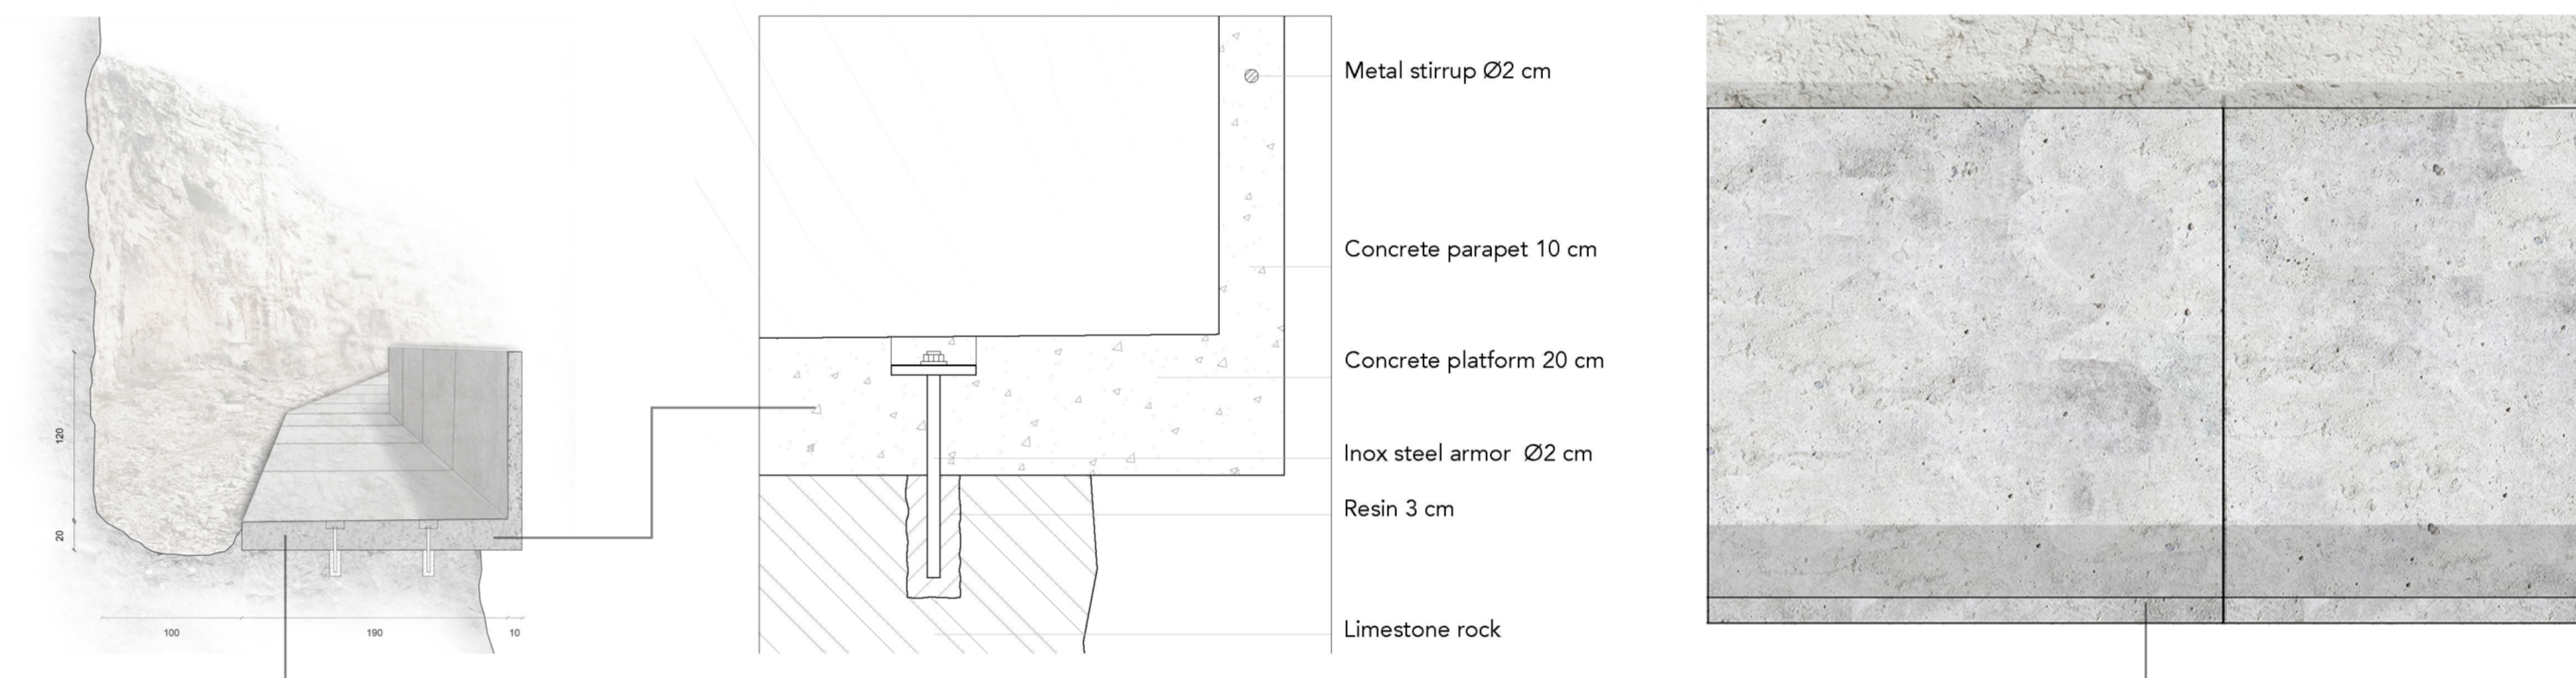

PLANK PLAN 1:1000

