



Section on the western facade - A



Western elevation

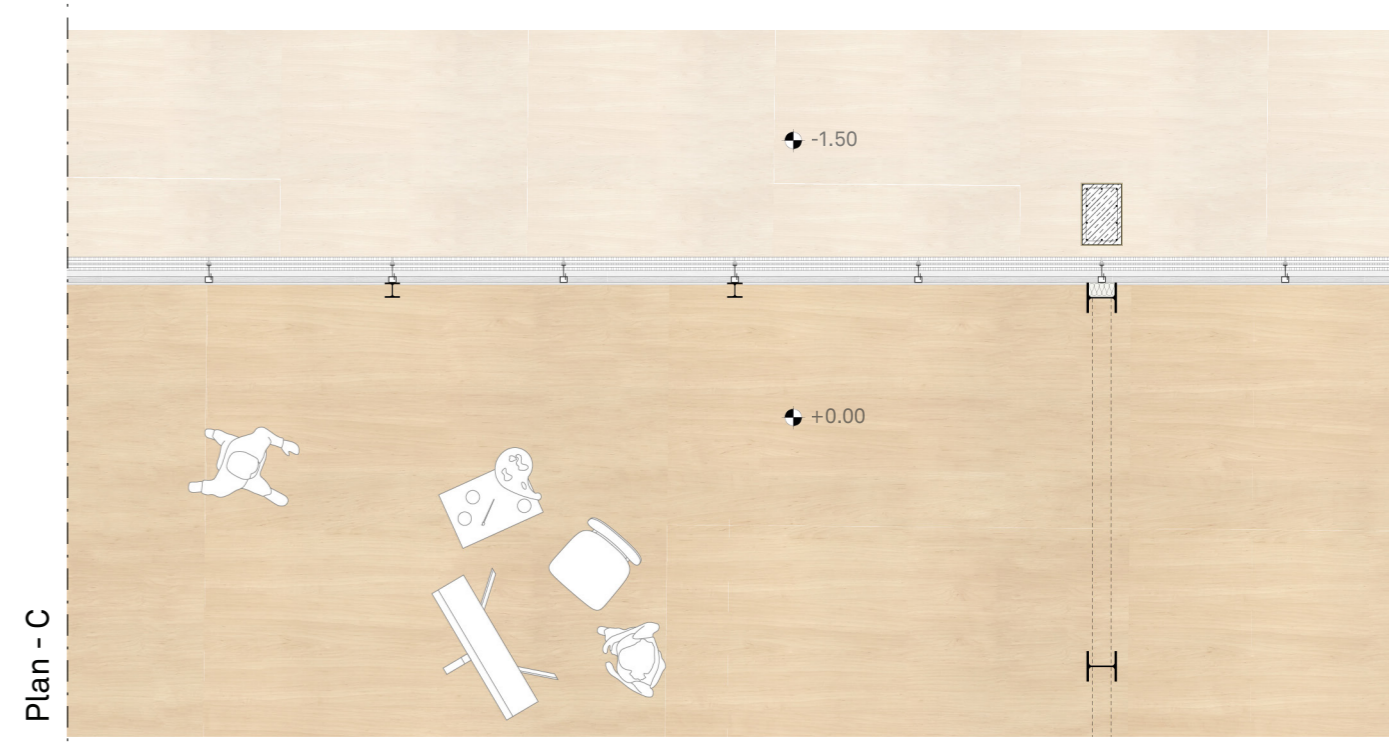


Plan - C

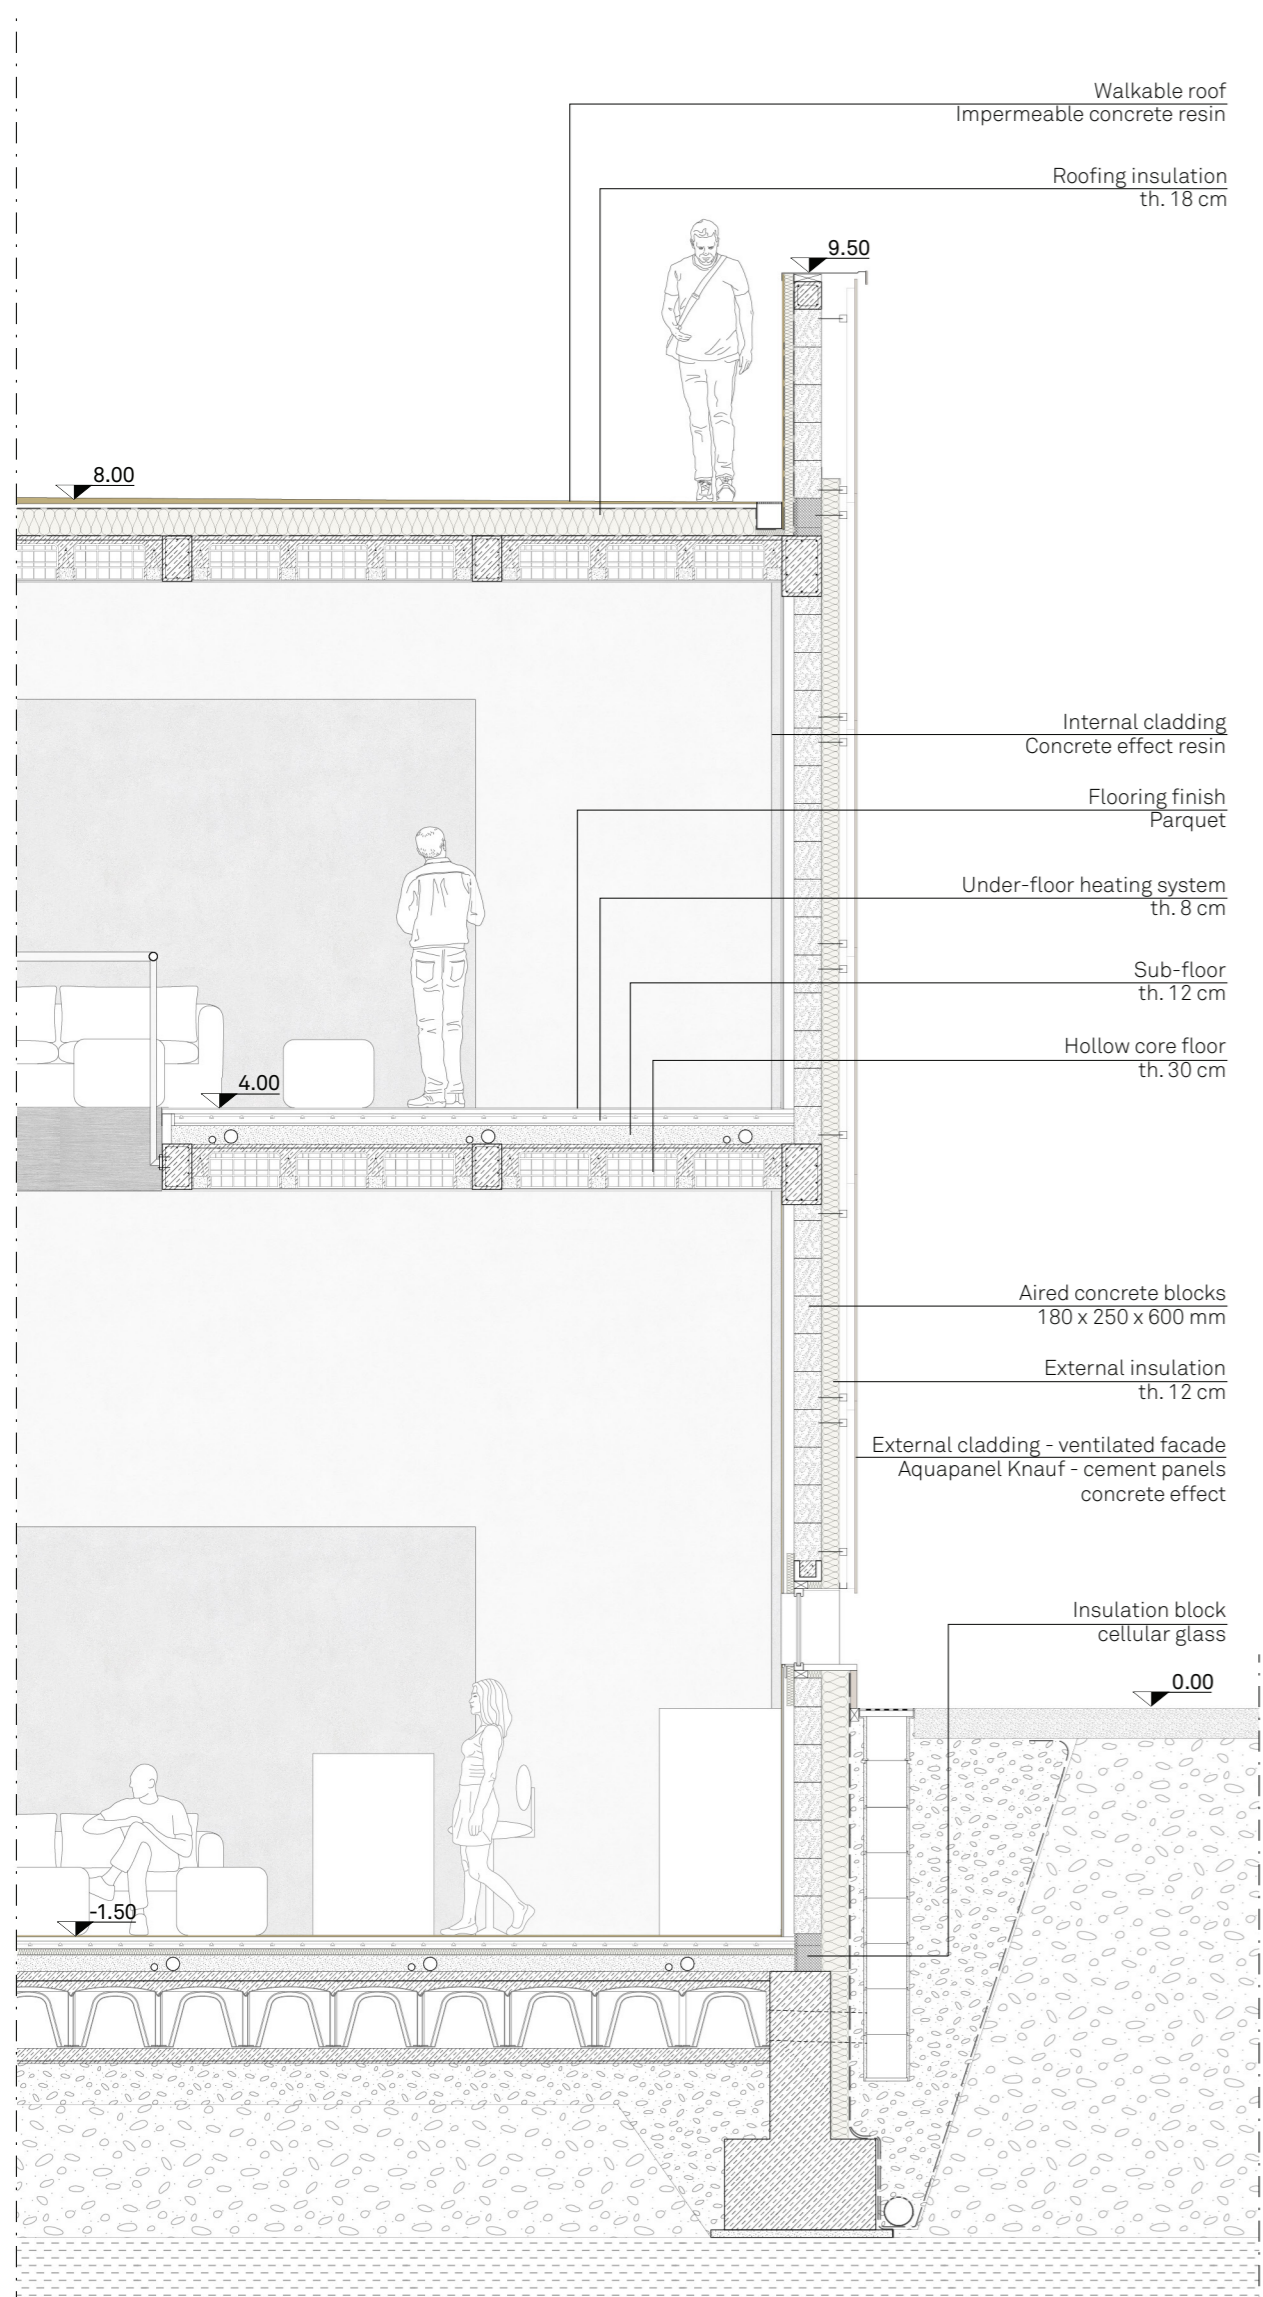

Section on the eastern facade - B



Eastern elevation

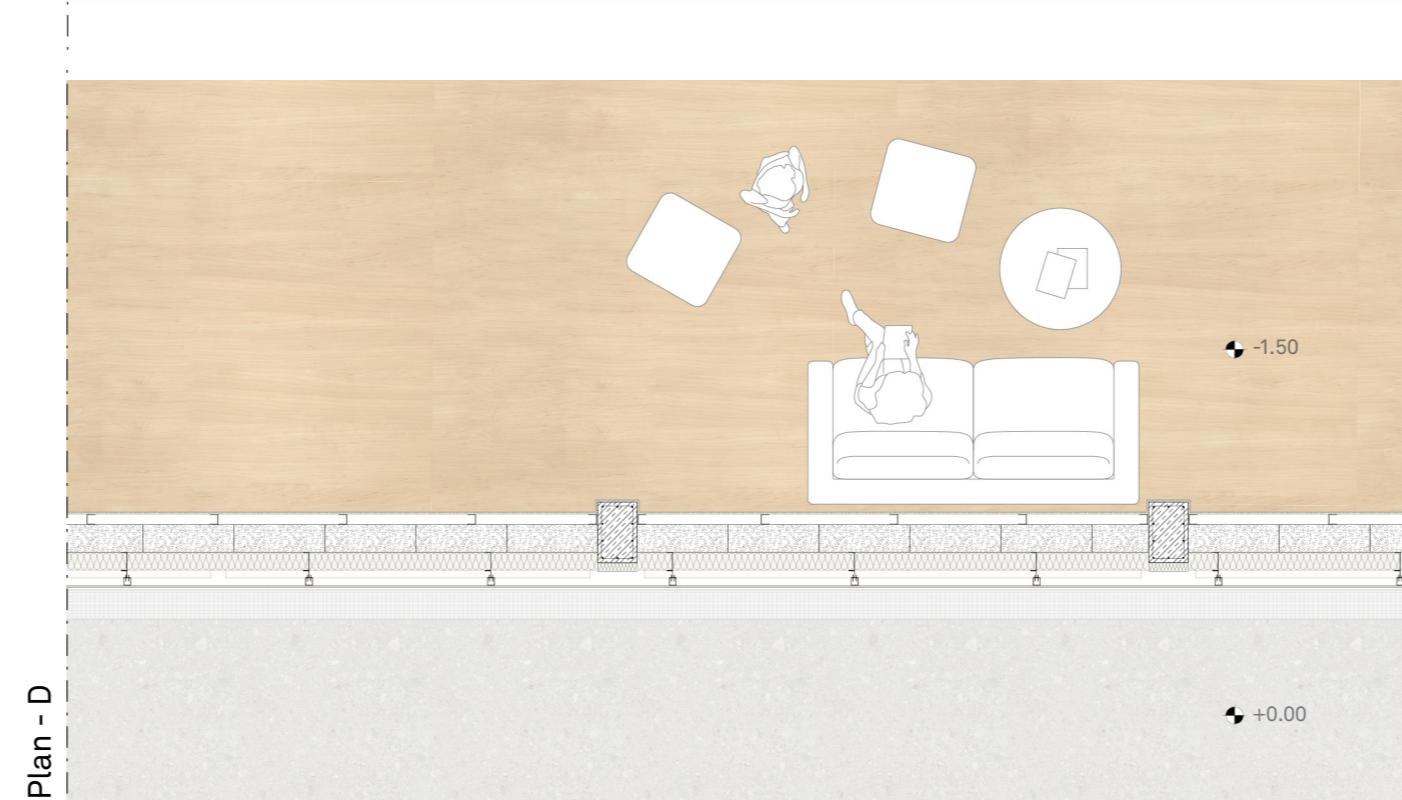

Plan - D

