




PAVING

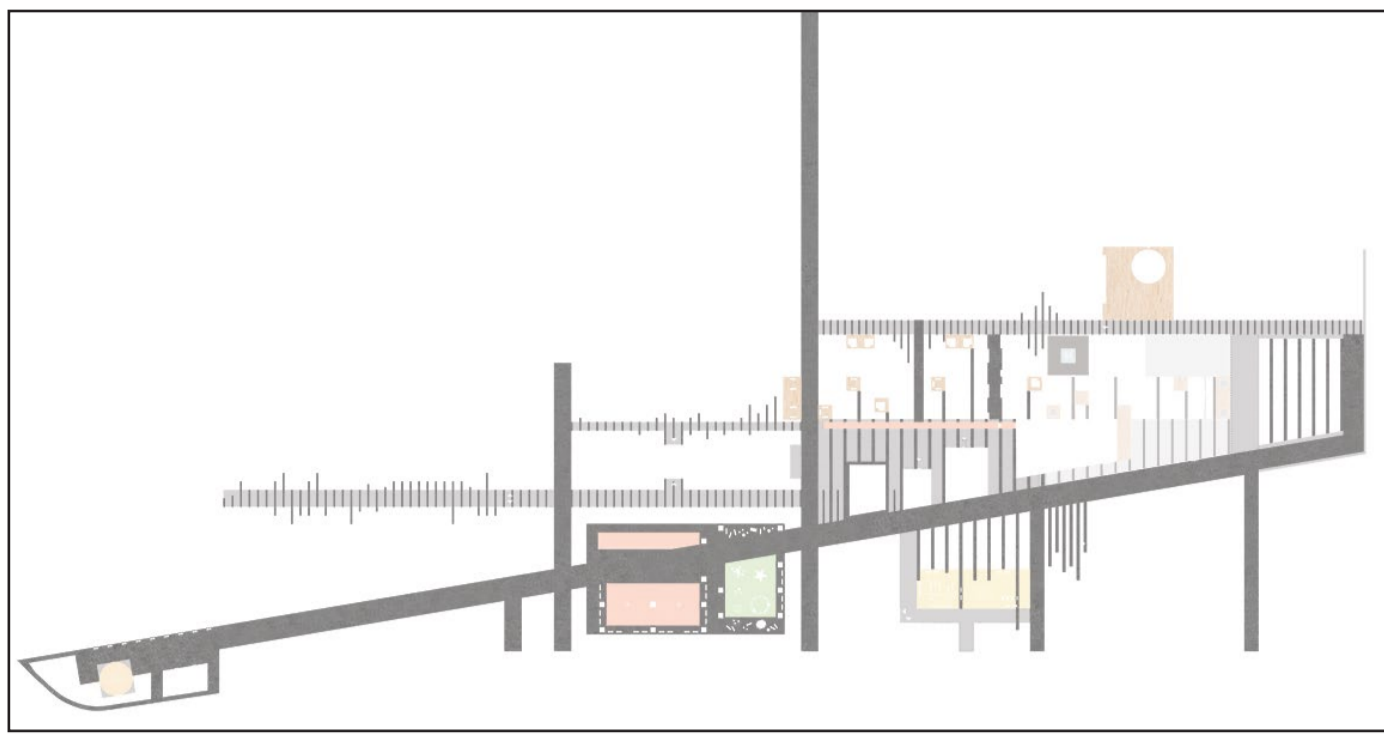

GREEN

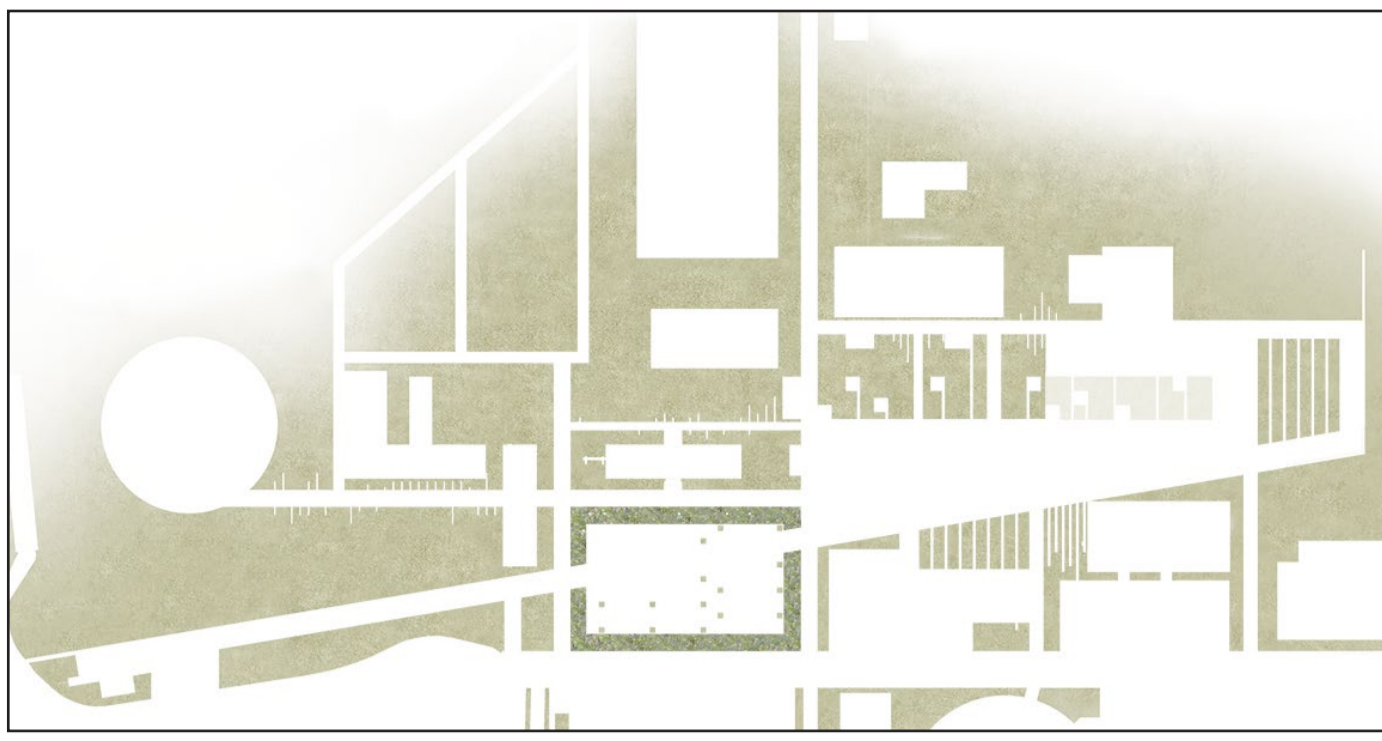


TREES

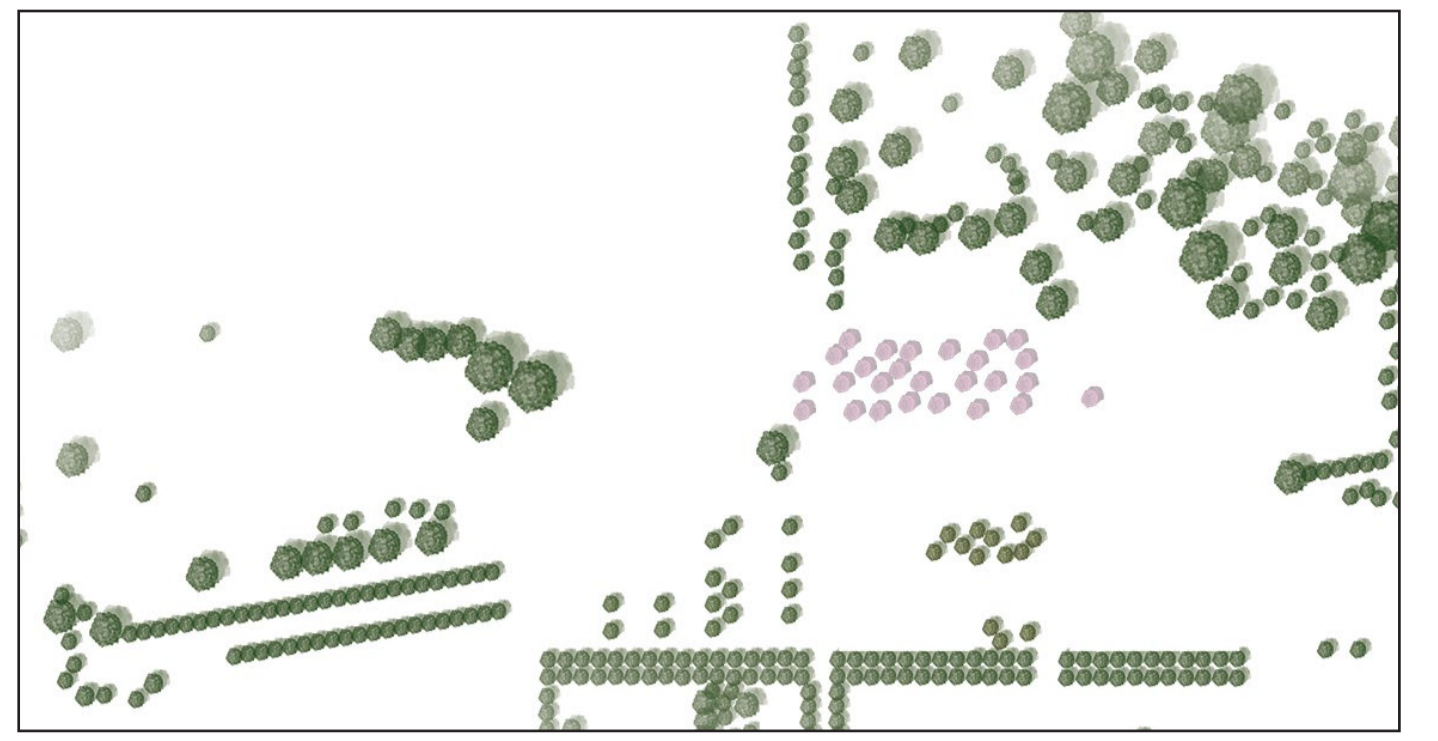

MASTERPLAN 1:1000



TERRITORIAL SECTION A-A 1:1000

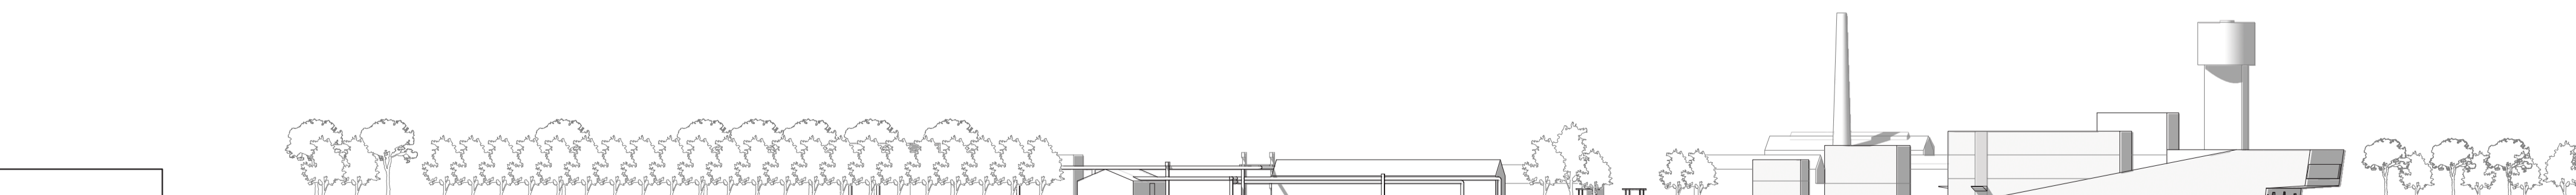

TERRITORIAL SECTION B-B 1:1000