


PERSPECTIVE SECTION A-A' 1/200



PERSPECTIVE SECTION B-B' 1/200

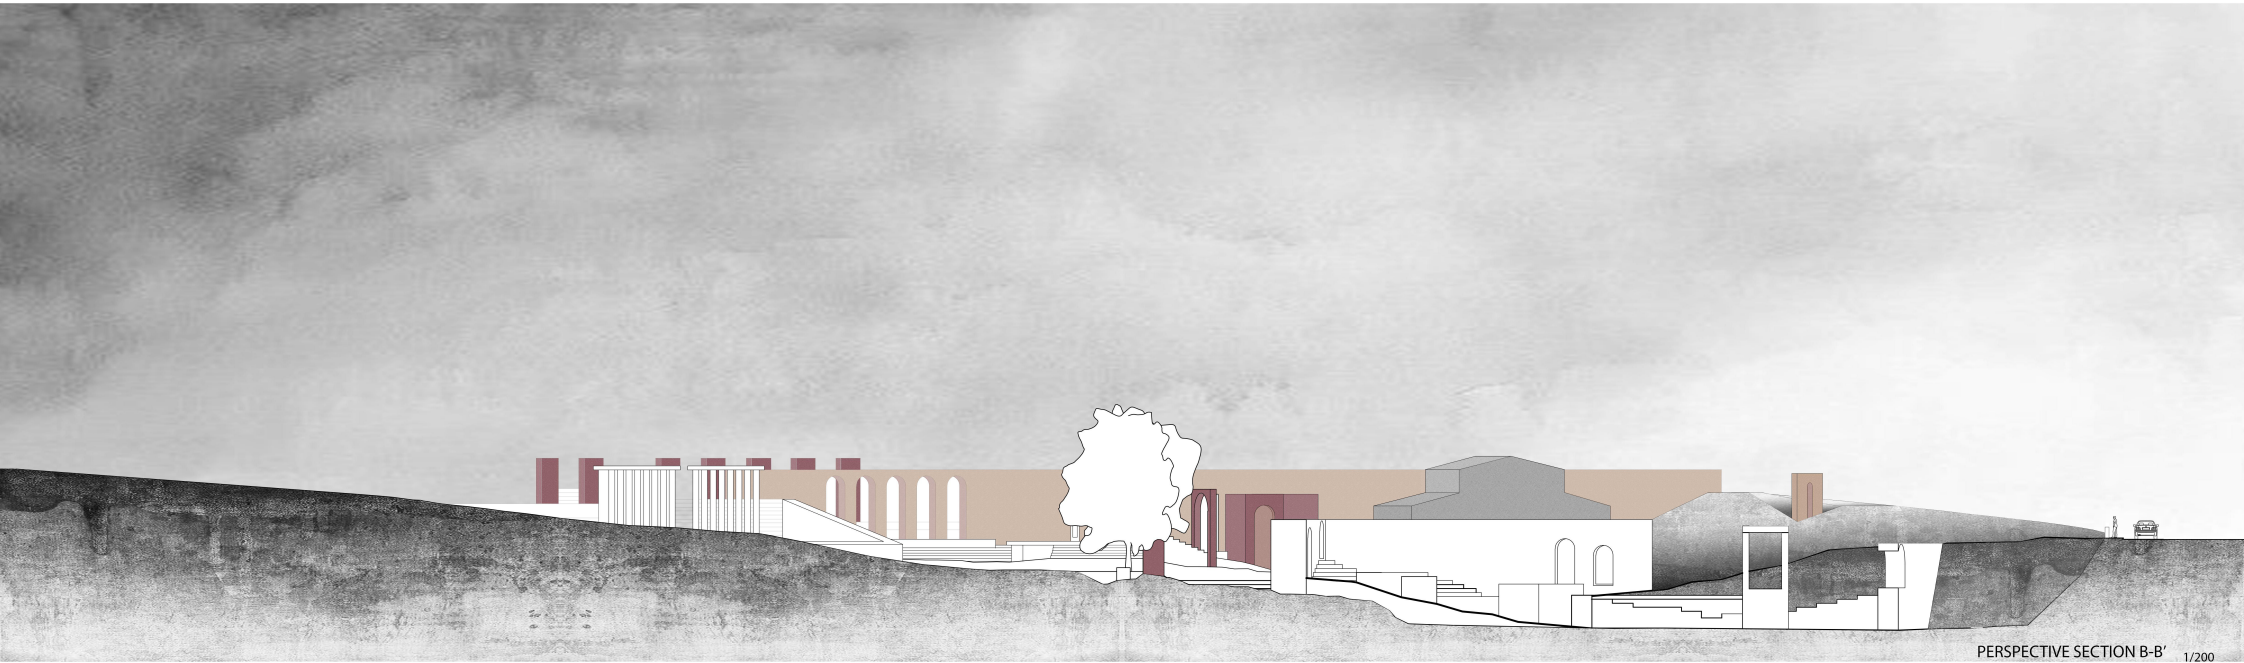

**POLITECNICO  
DI MILANO**  
SCHOOL OF ARCHITECTURE & URBAN PLANNING  
A.Y. 2019-2020

**PROFESSOR\_NIKOS KTENAS**  
**STUDENT\_INA NATSI**

**FINAL DESIGN\_STRETCHING BOUNDARIES**

