






side view north (entrance) scale 1:100

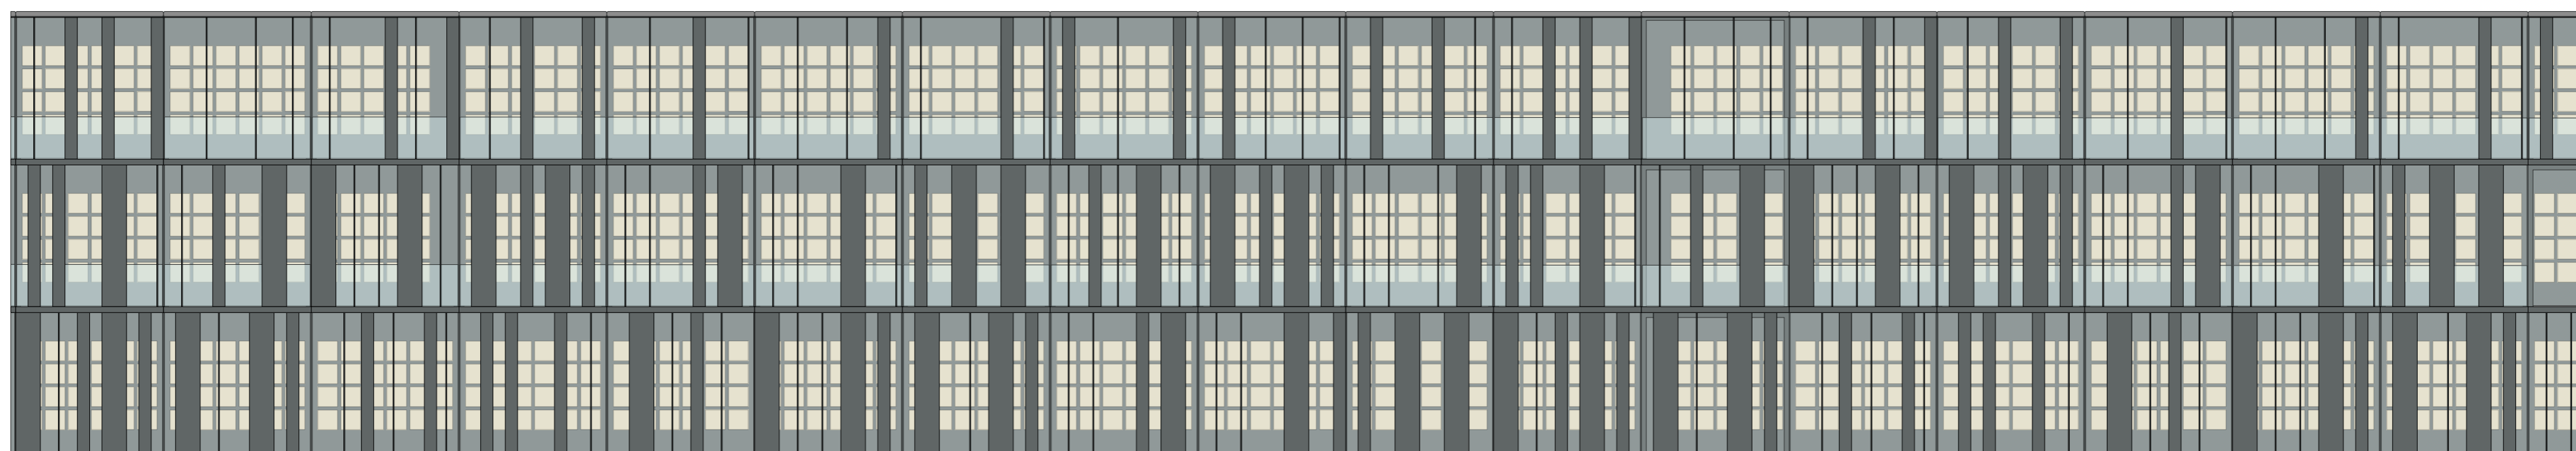

side view east scale 1:100

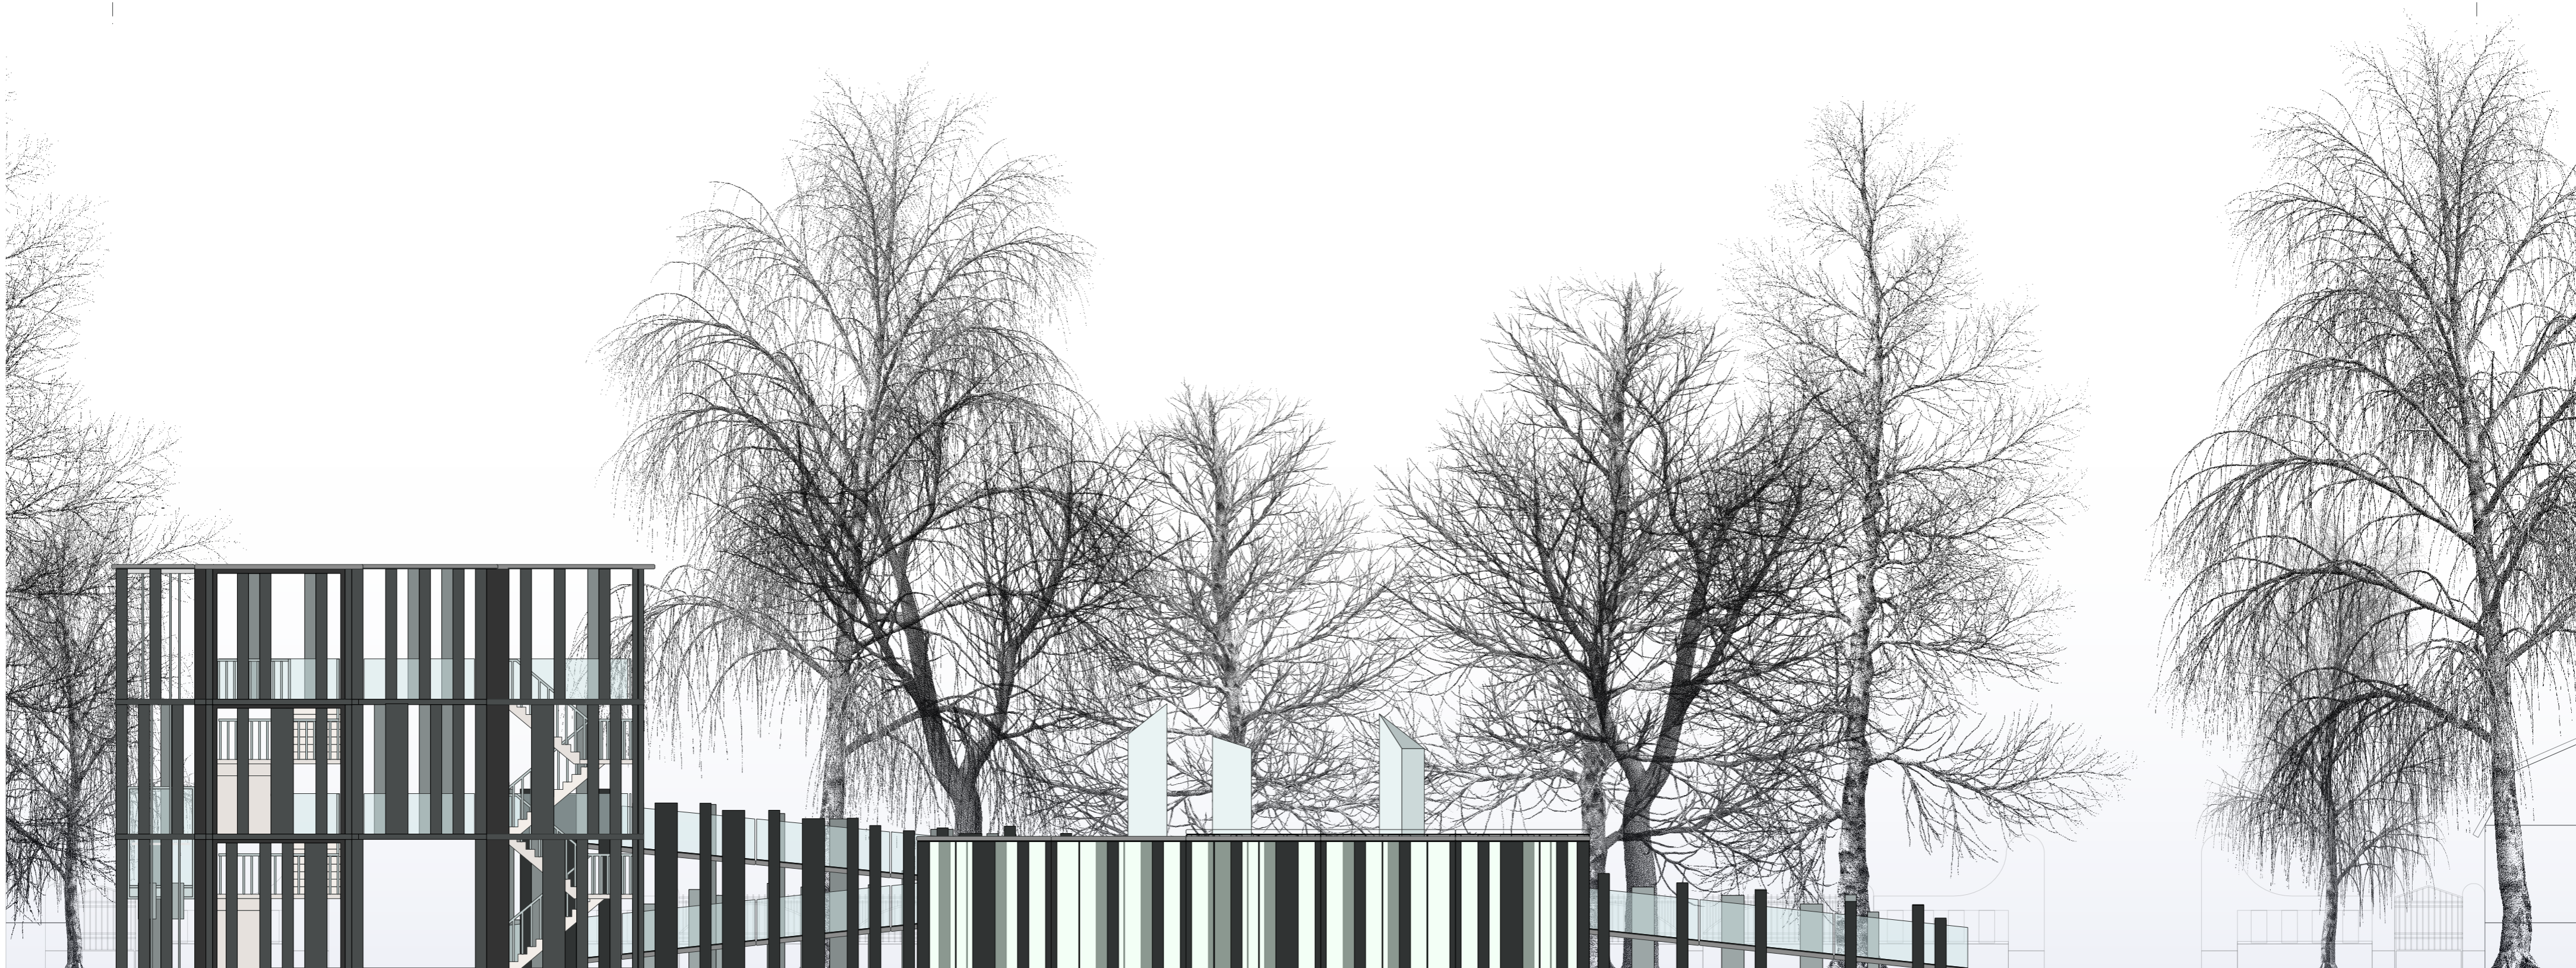

side view south scale 1:100

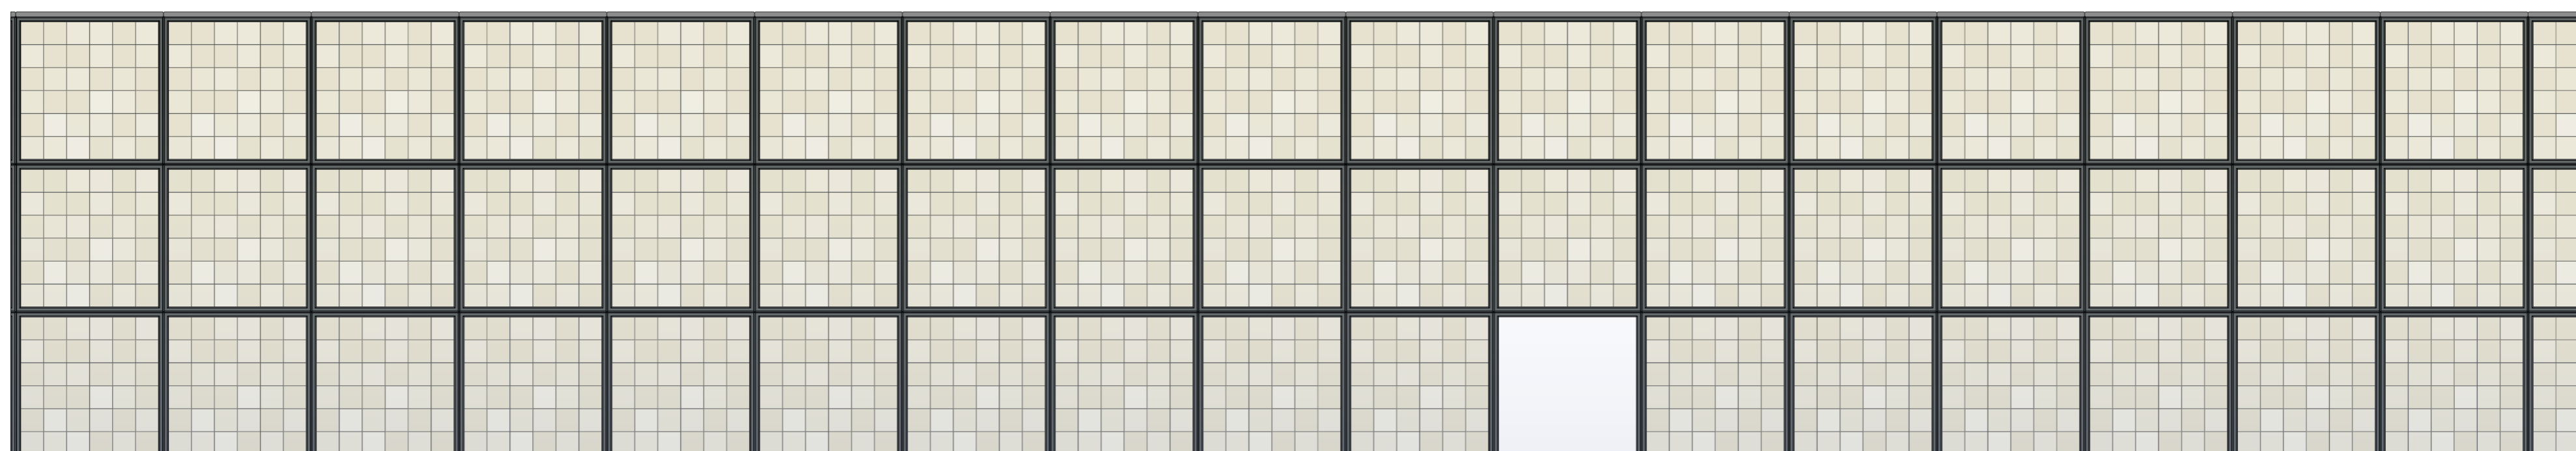

side view west scale 1:100