



PROGRAM

- 1. classroom
- 2. main hall
- 3. work space
- 4. café
- 5. covered square
- 6. grass slope

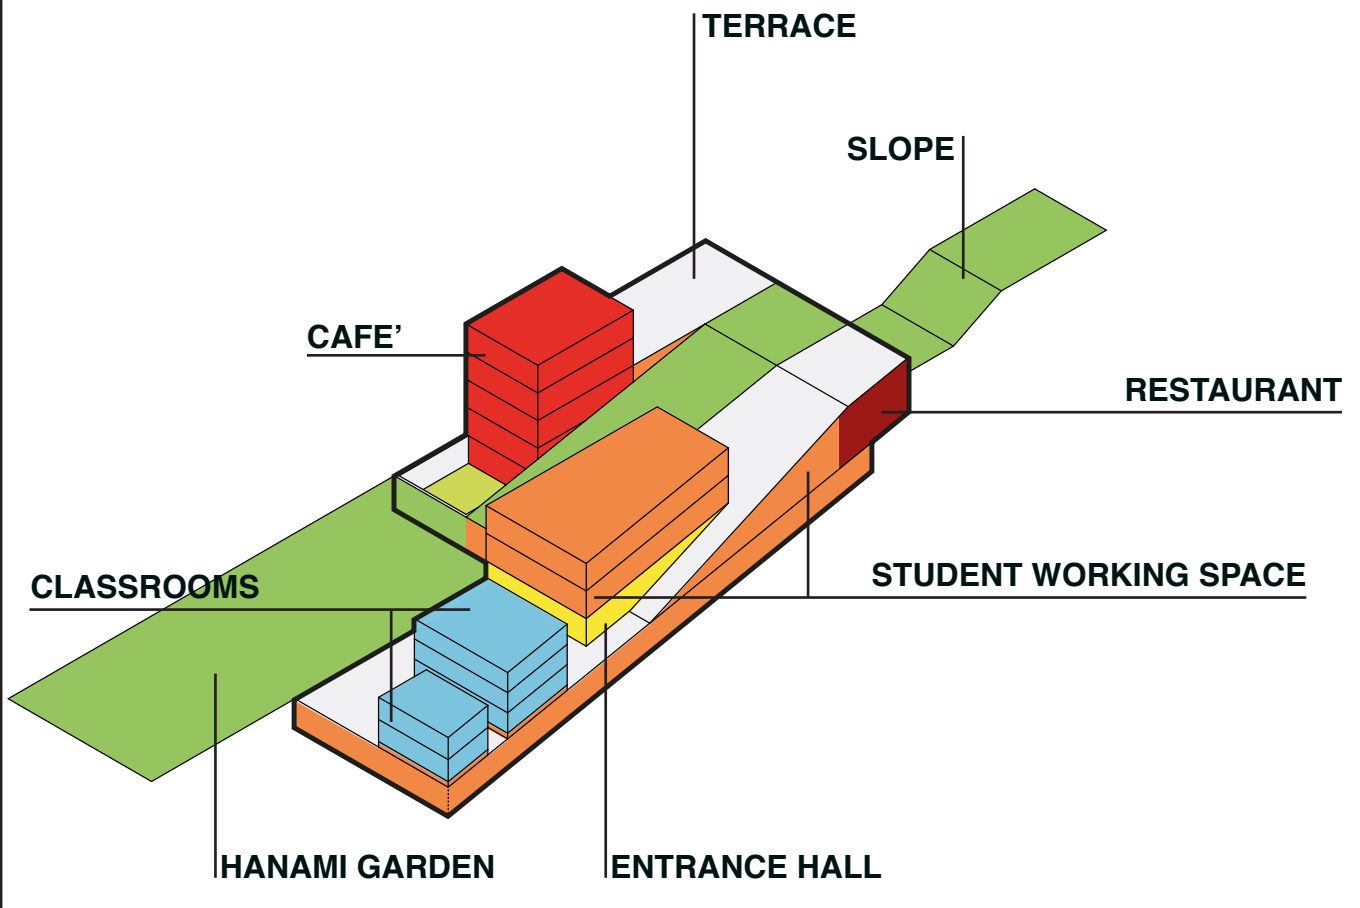

PLANS - 1:1000

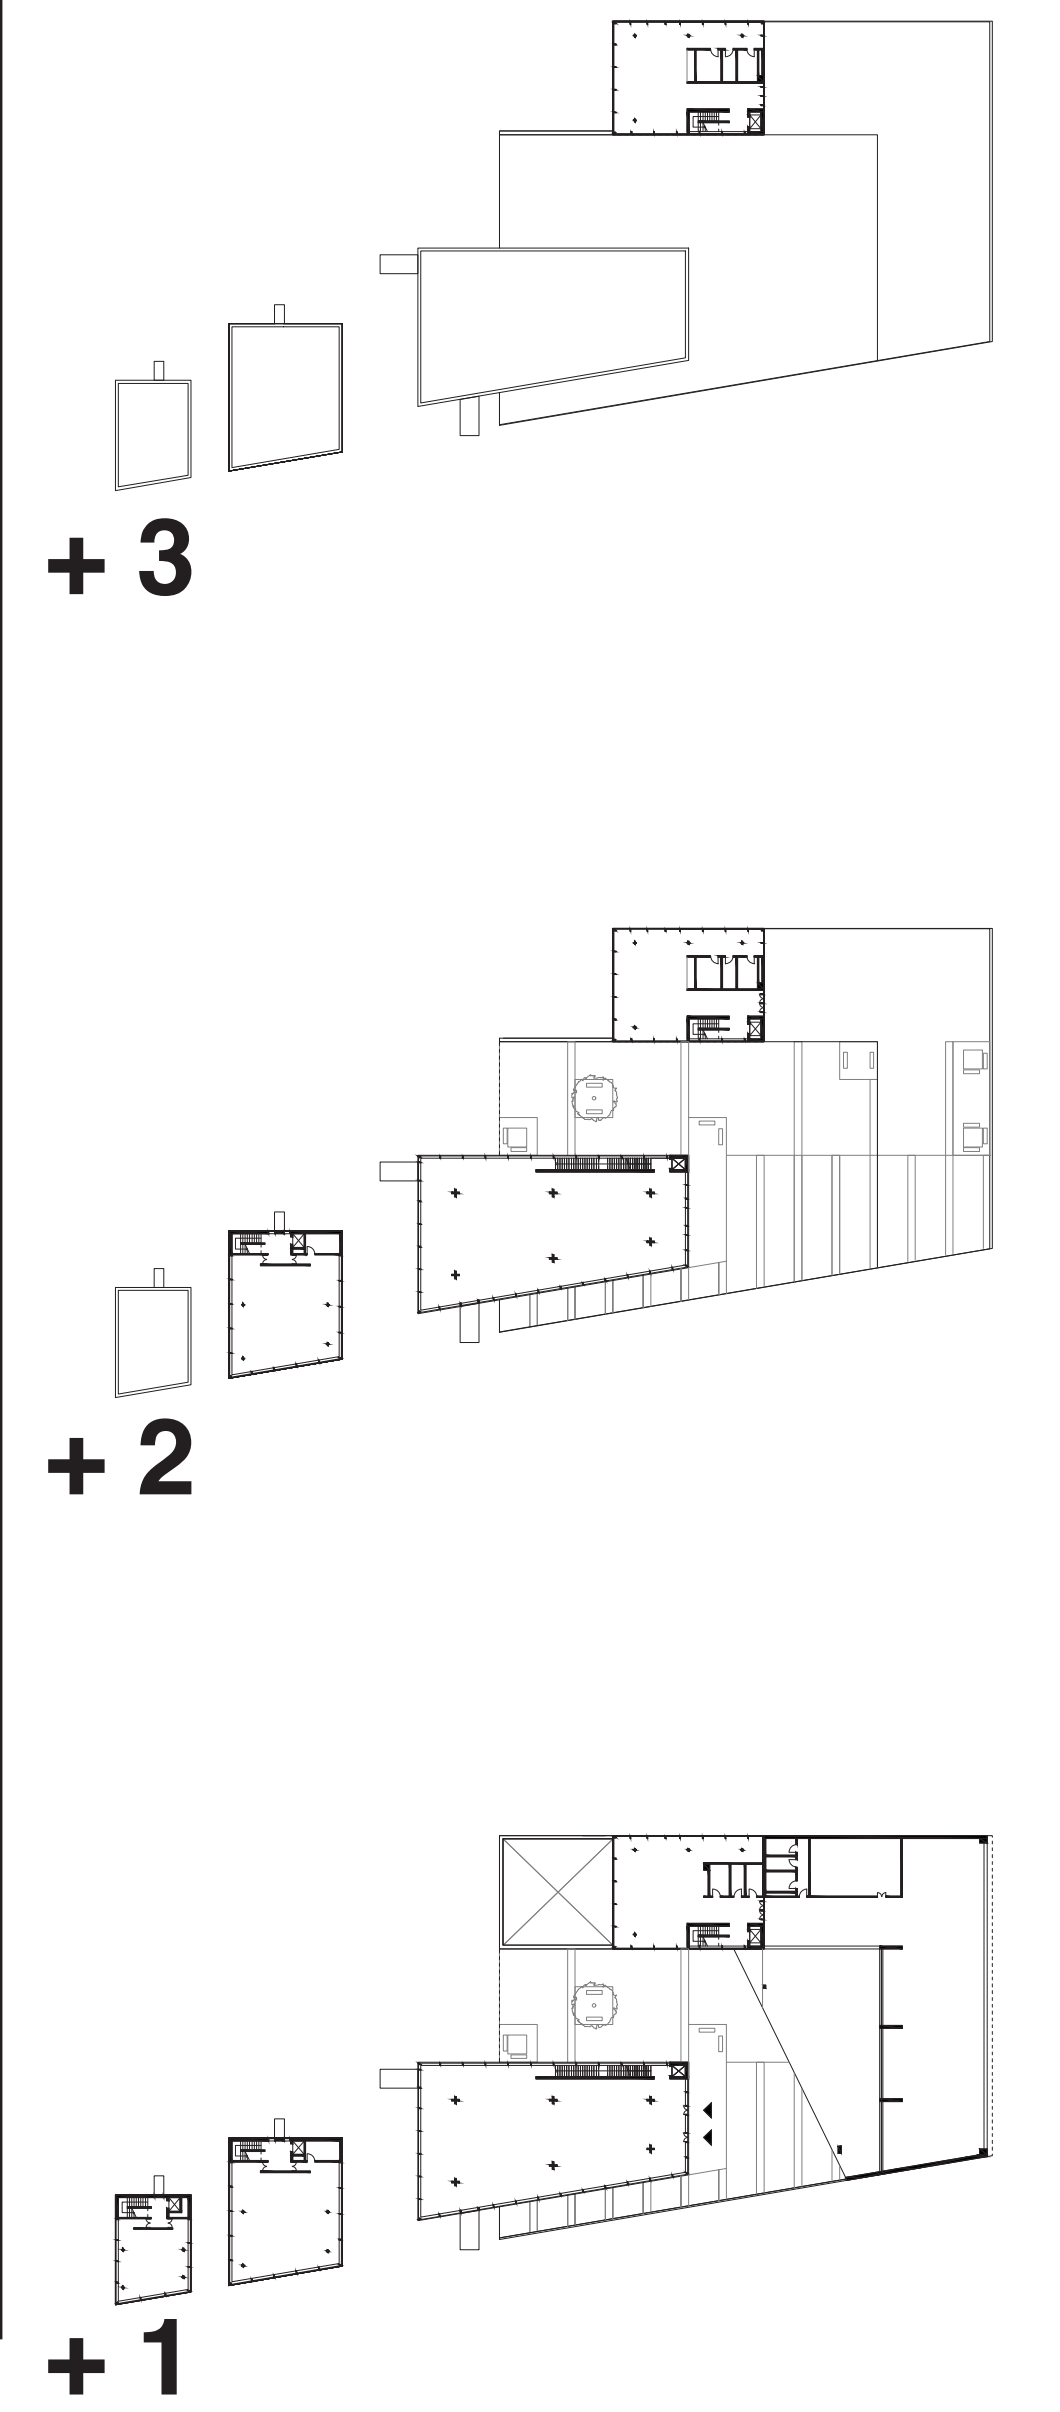

LONG SECTION - 1:200

