




Roop Level

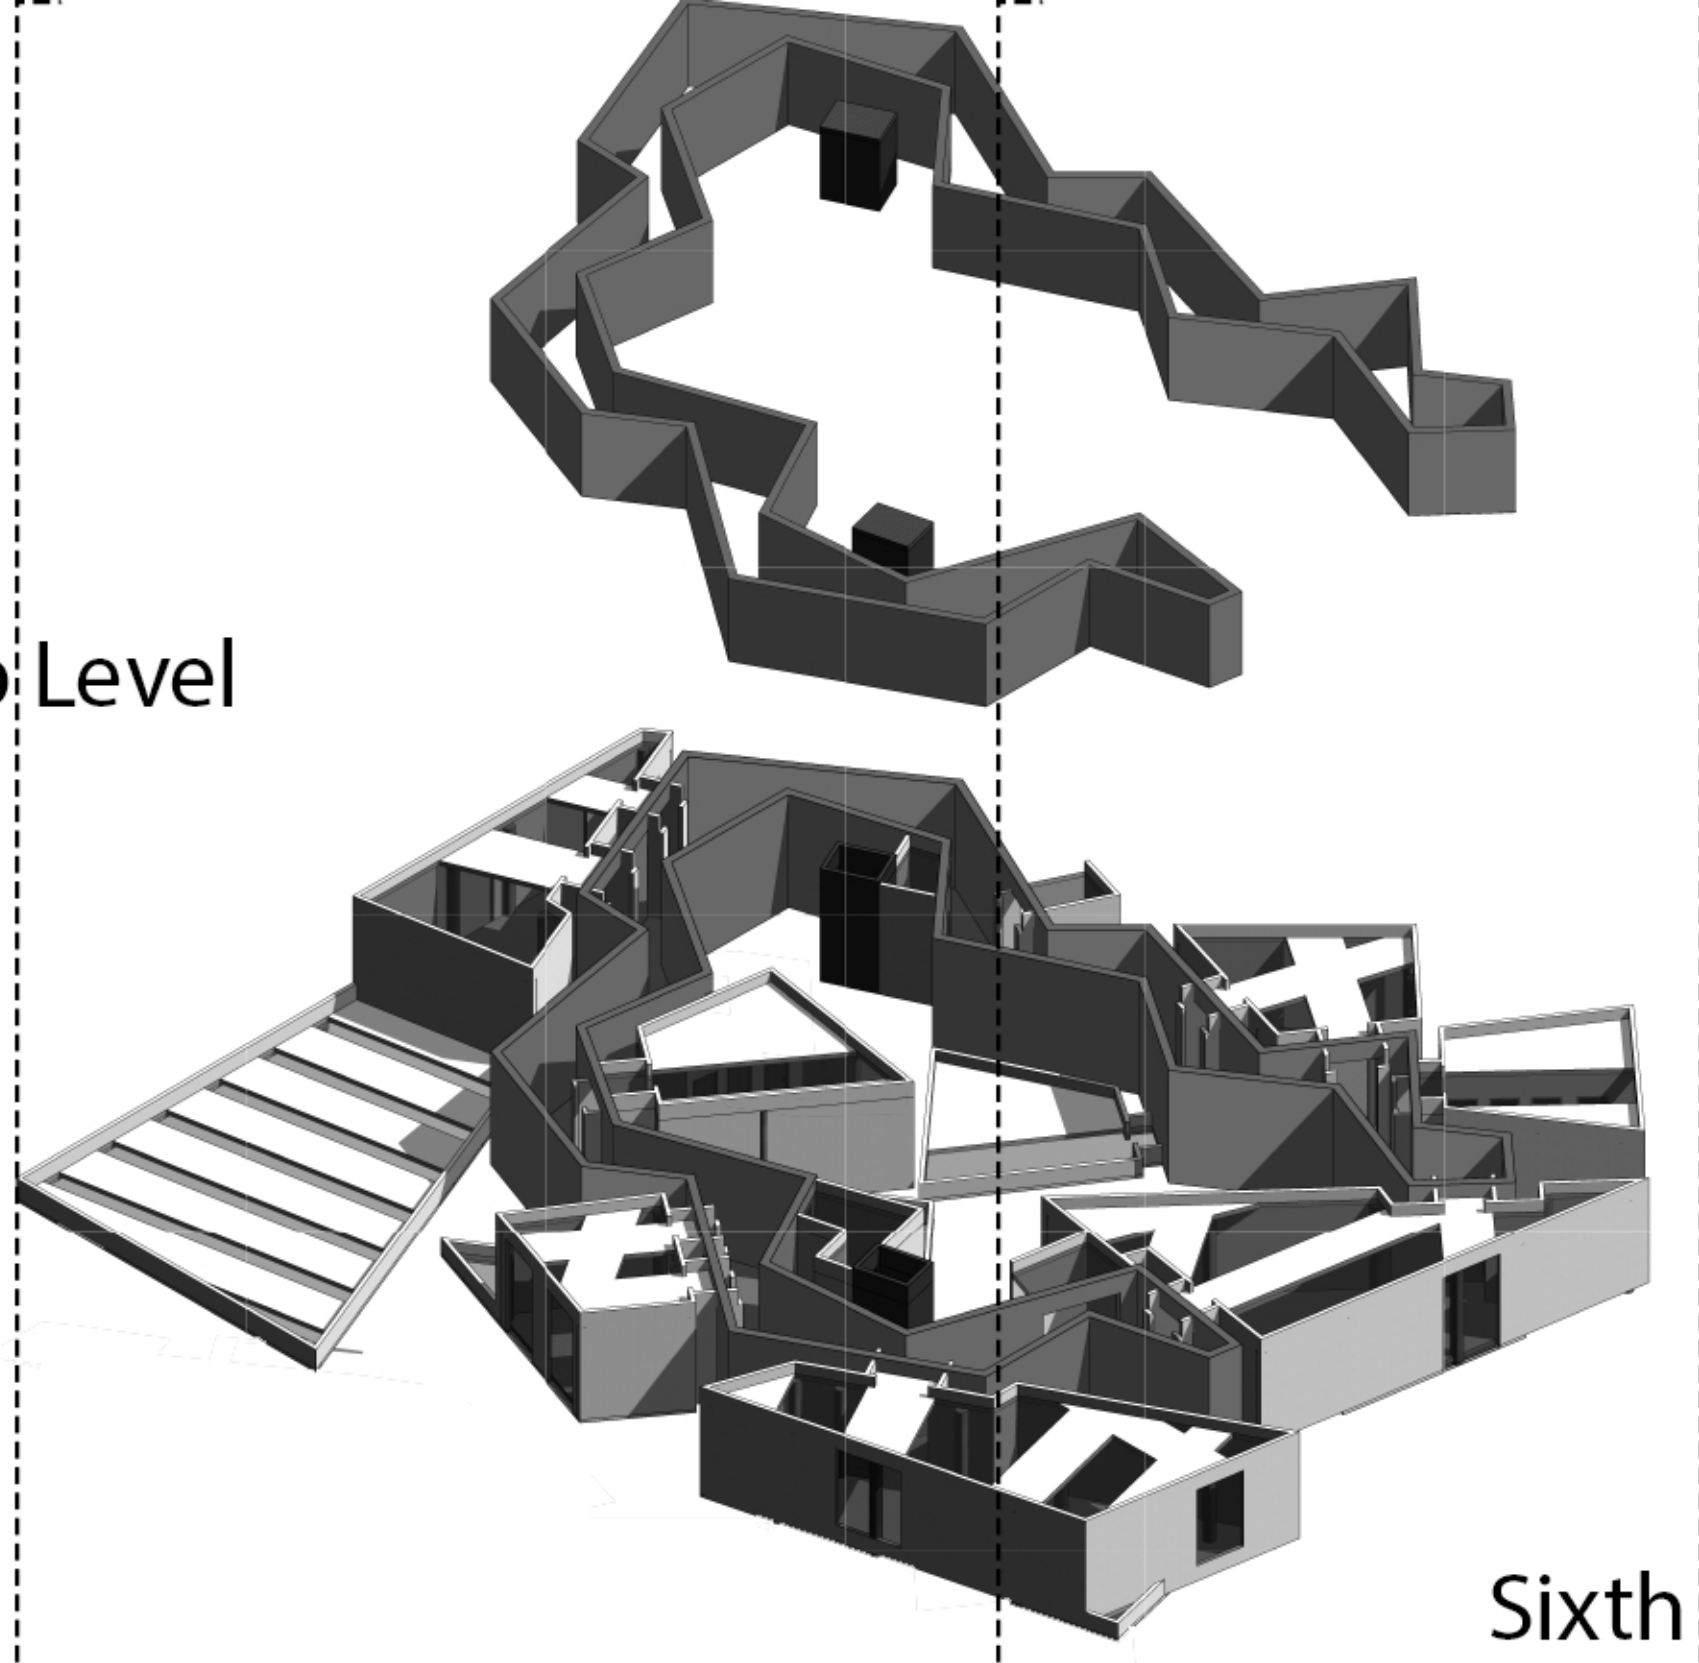


Sixth Level

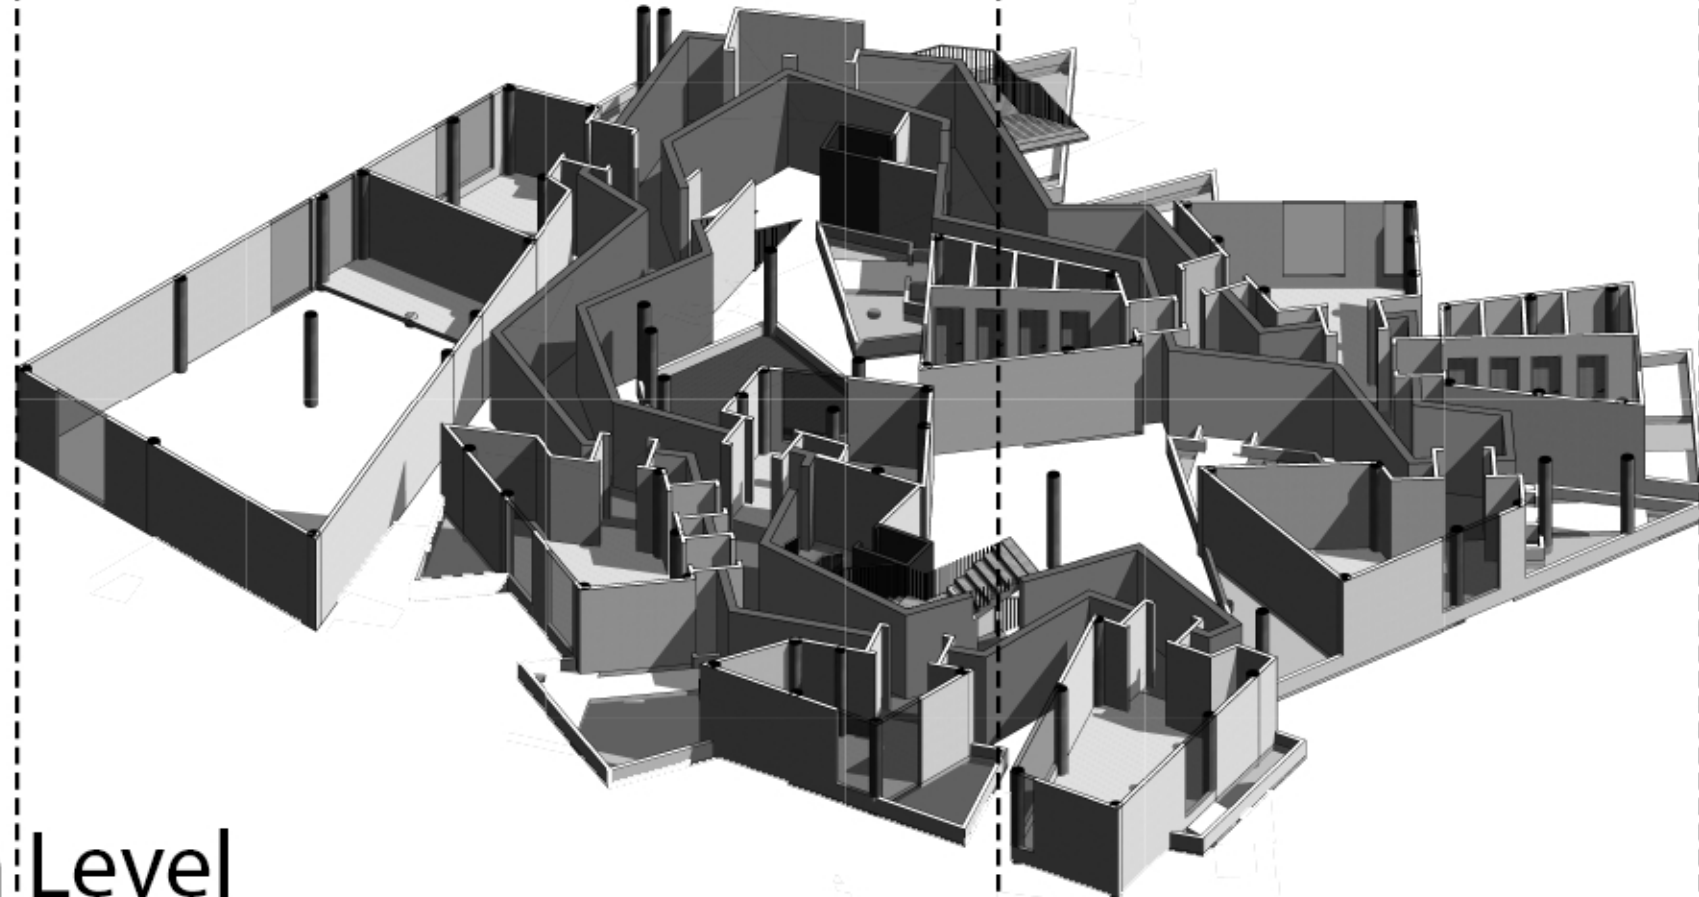


Fifth Level

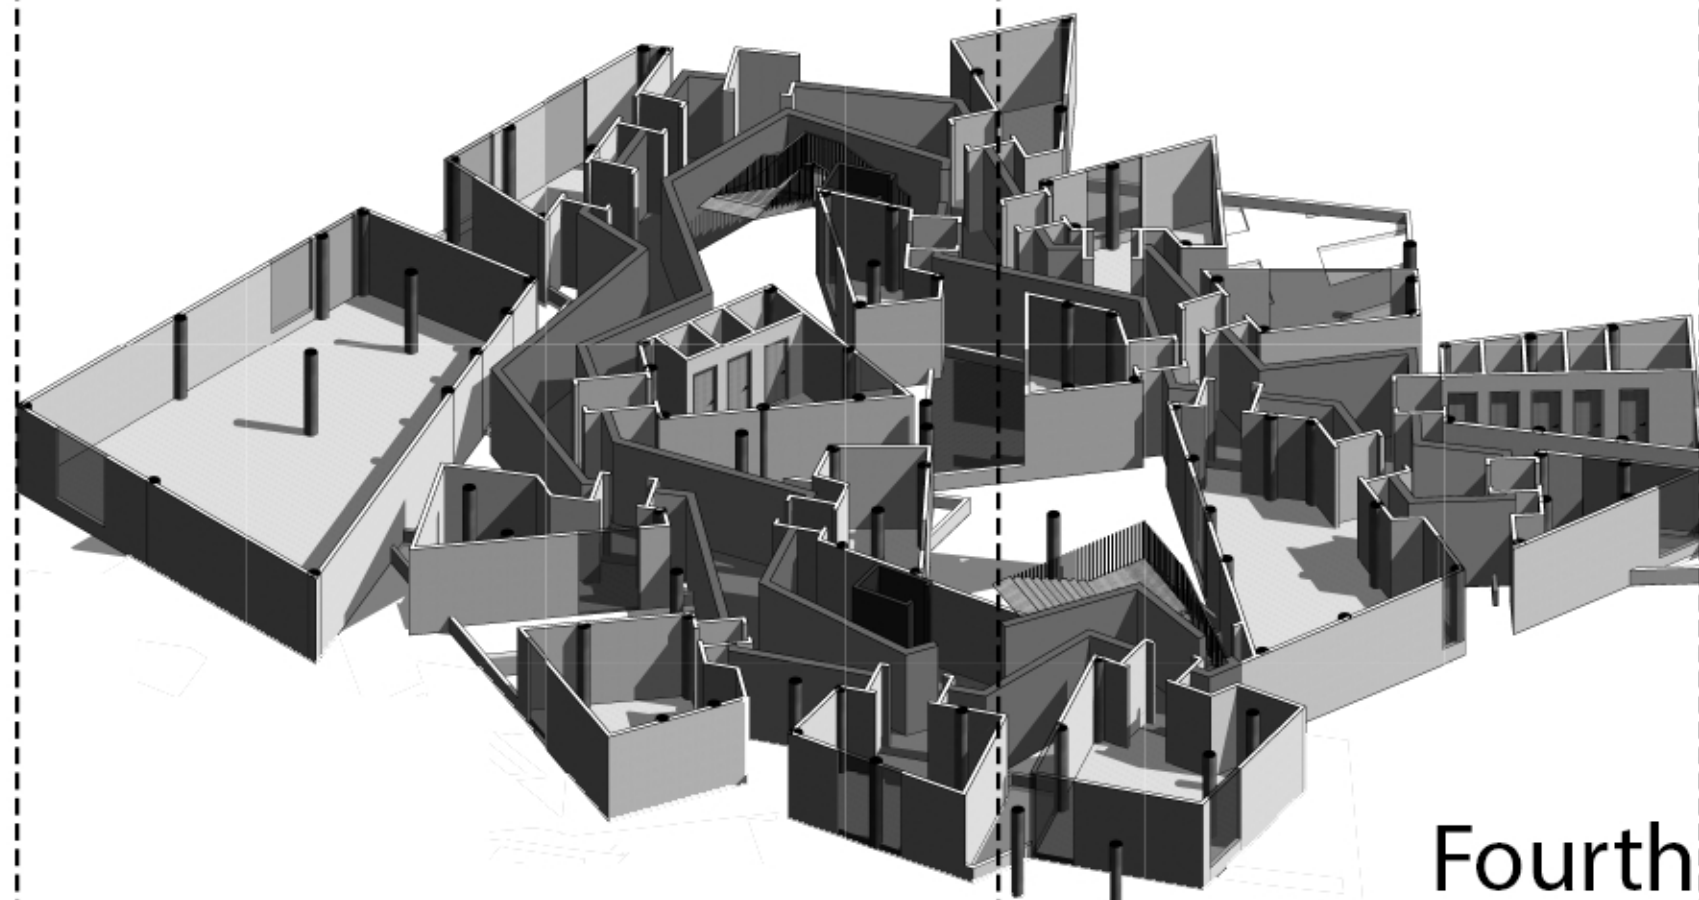


Fourth Level

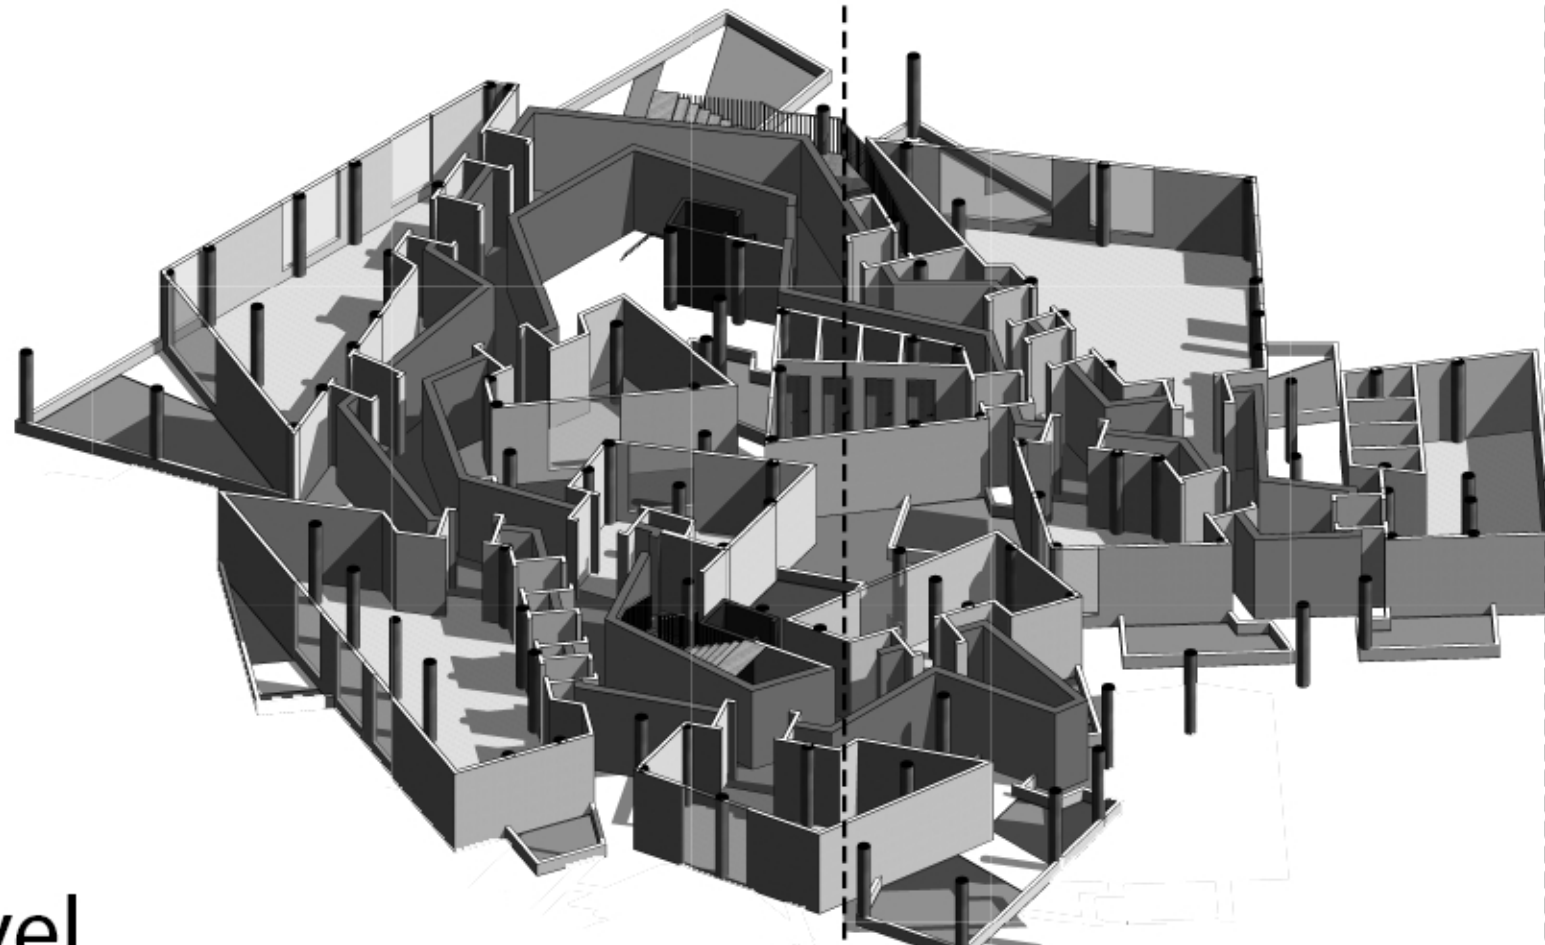


Third Level

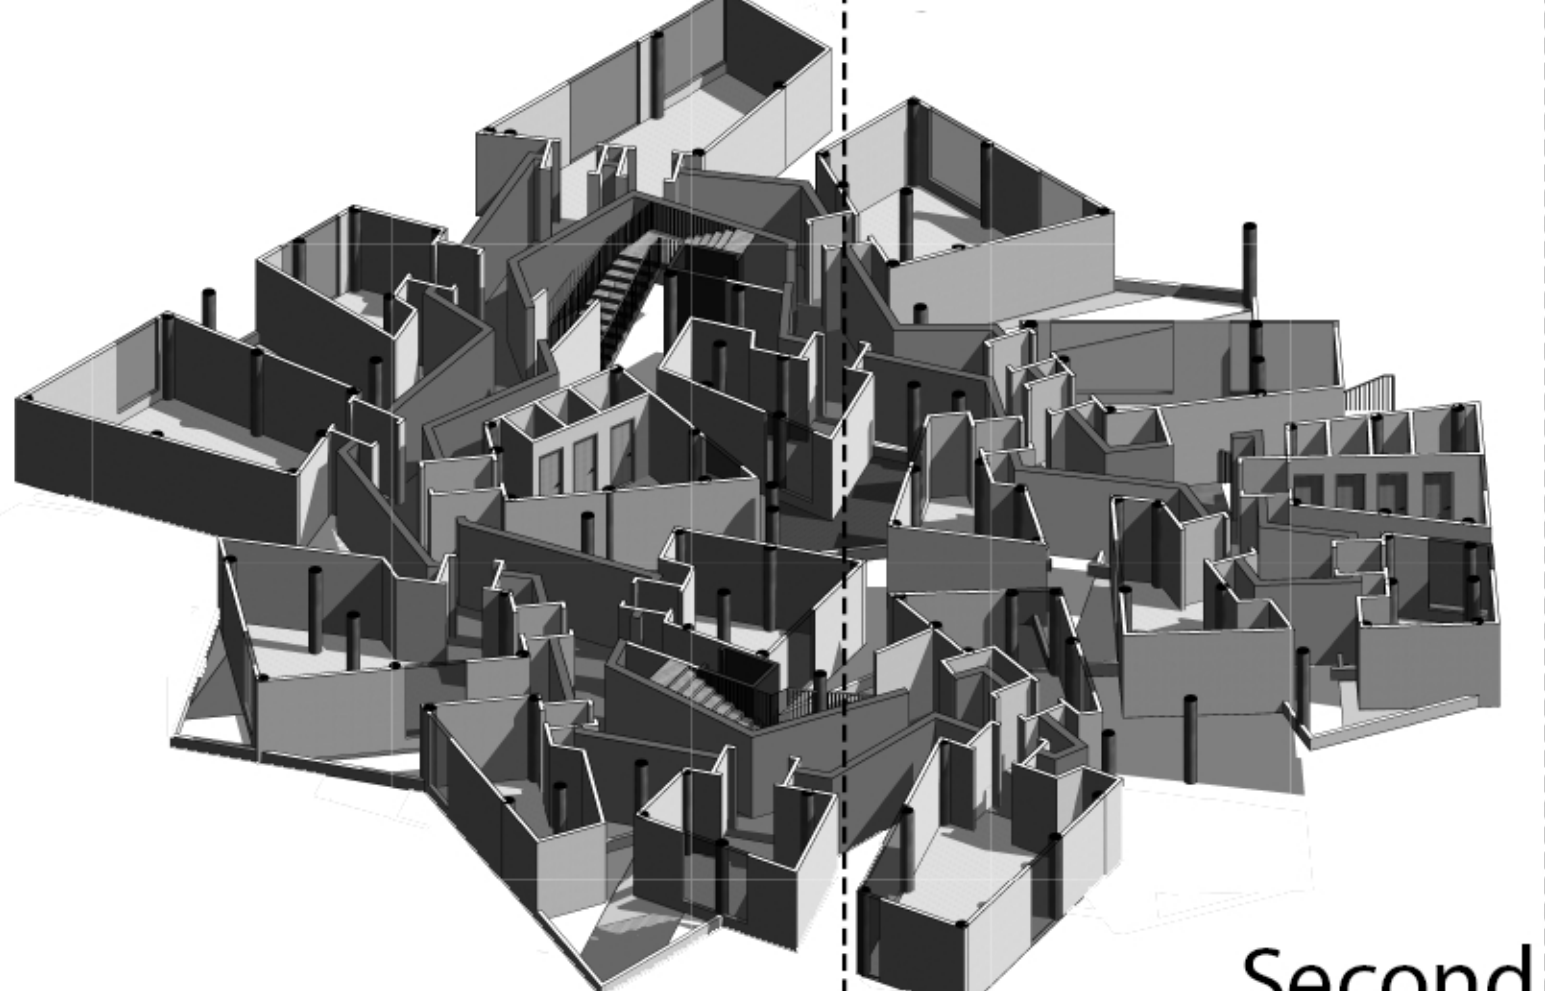


Second Level

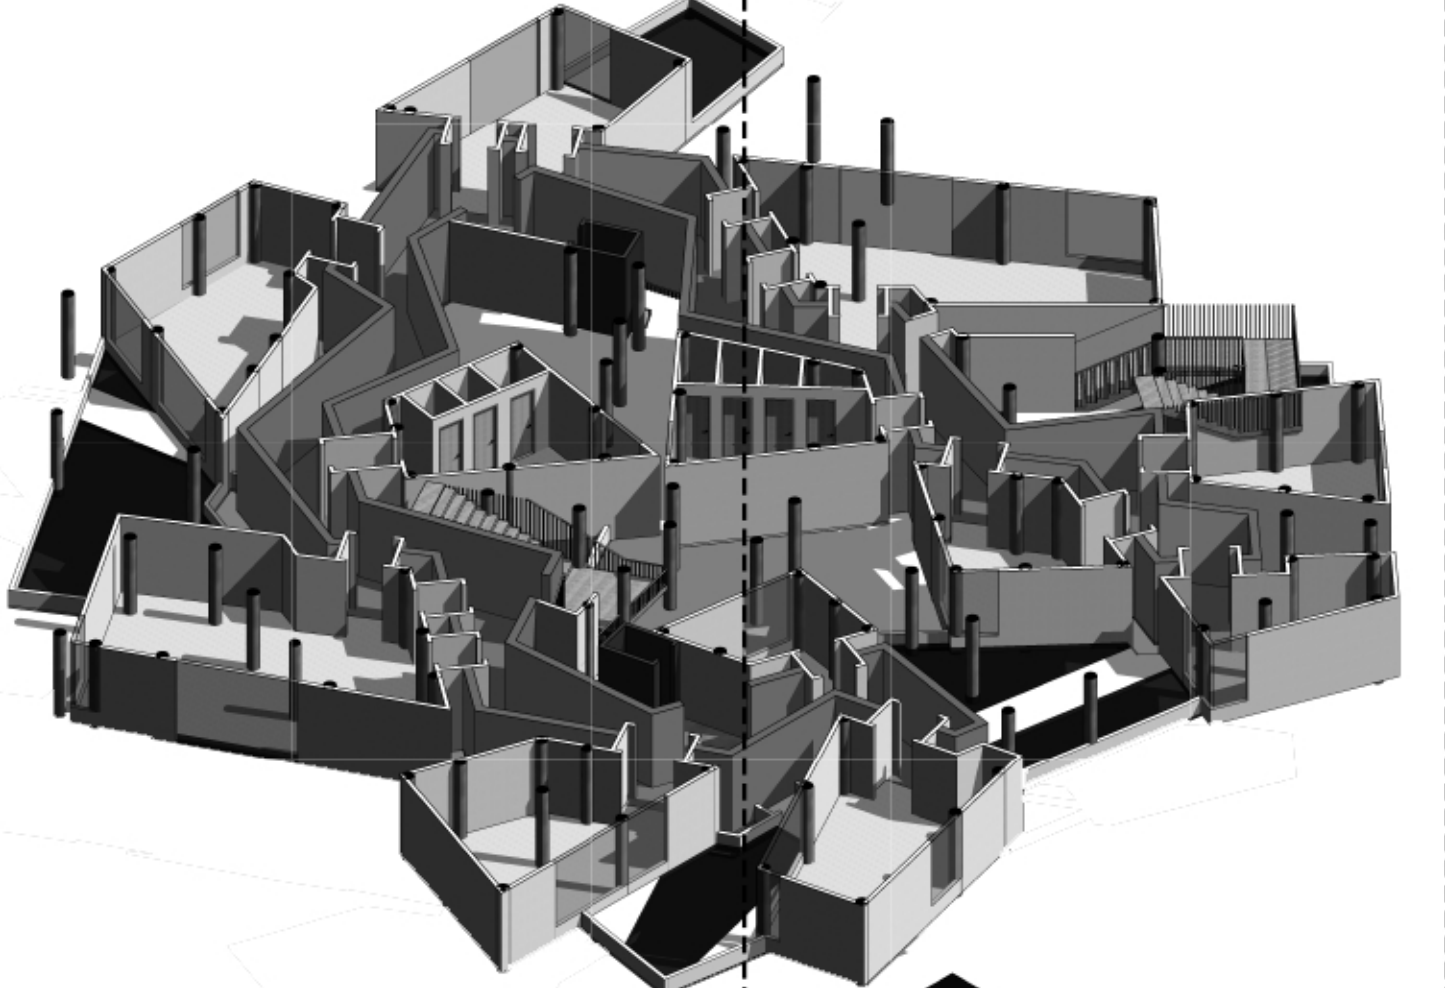


First Level

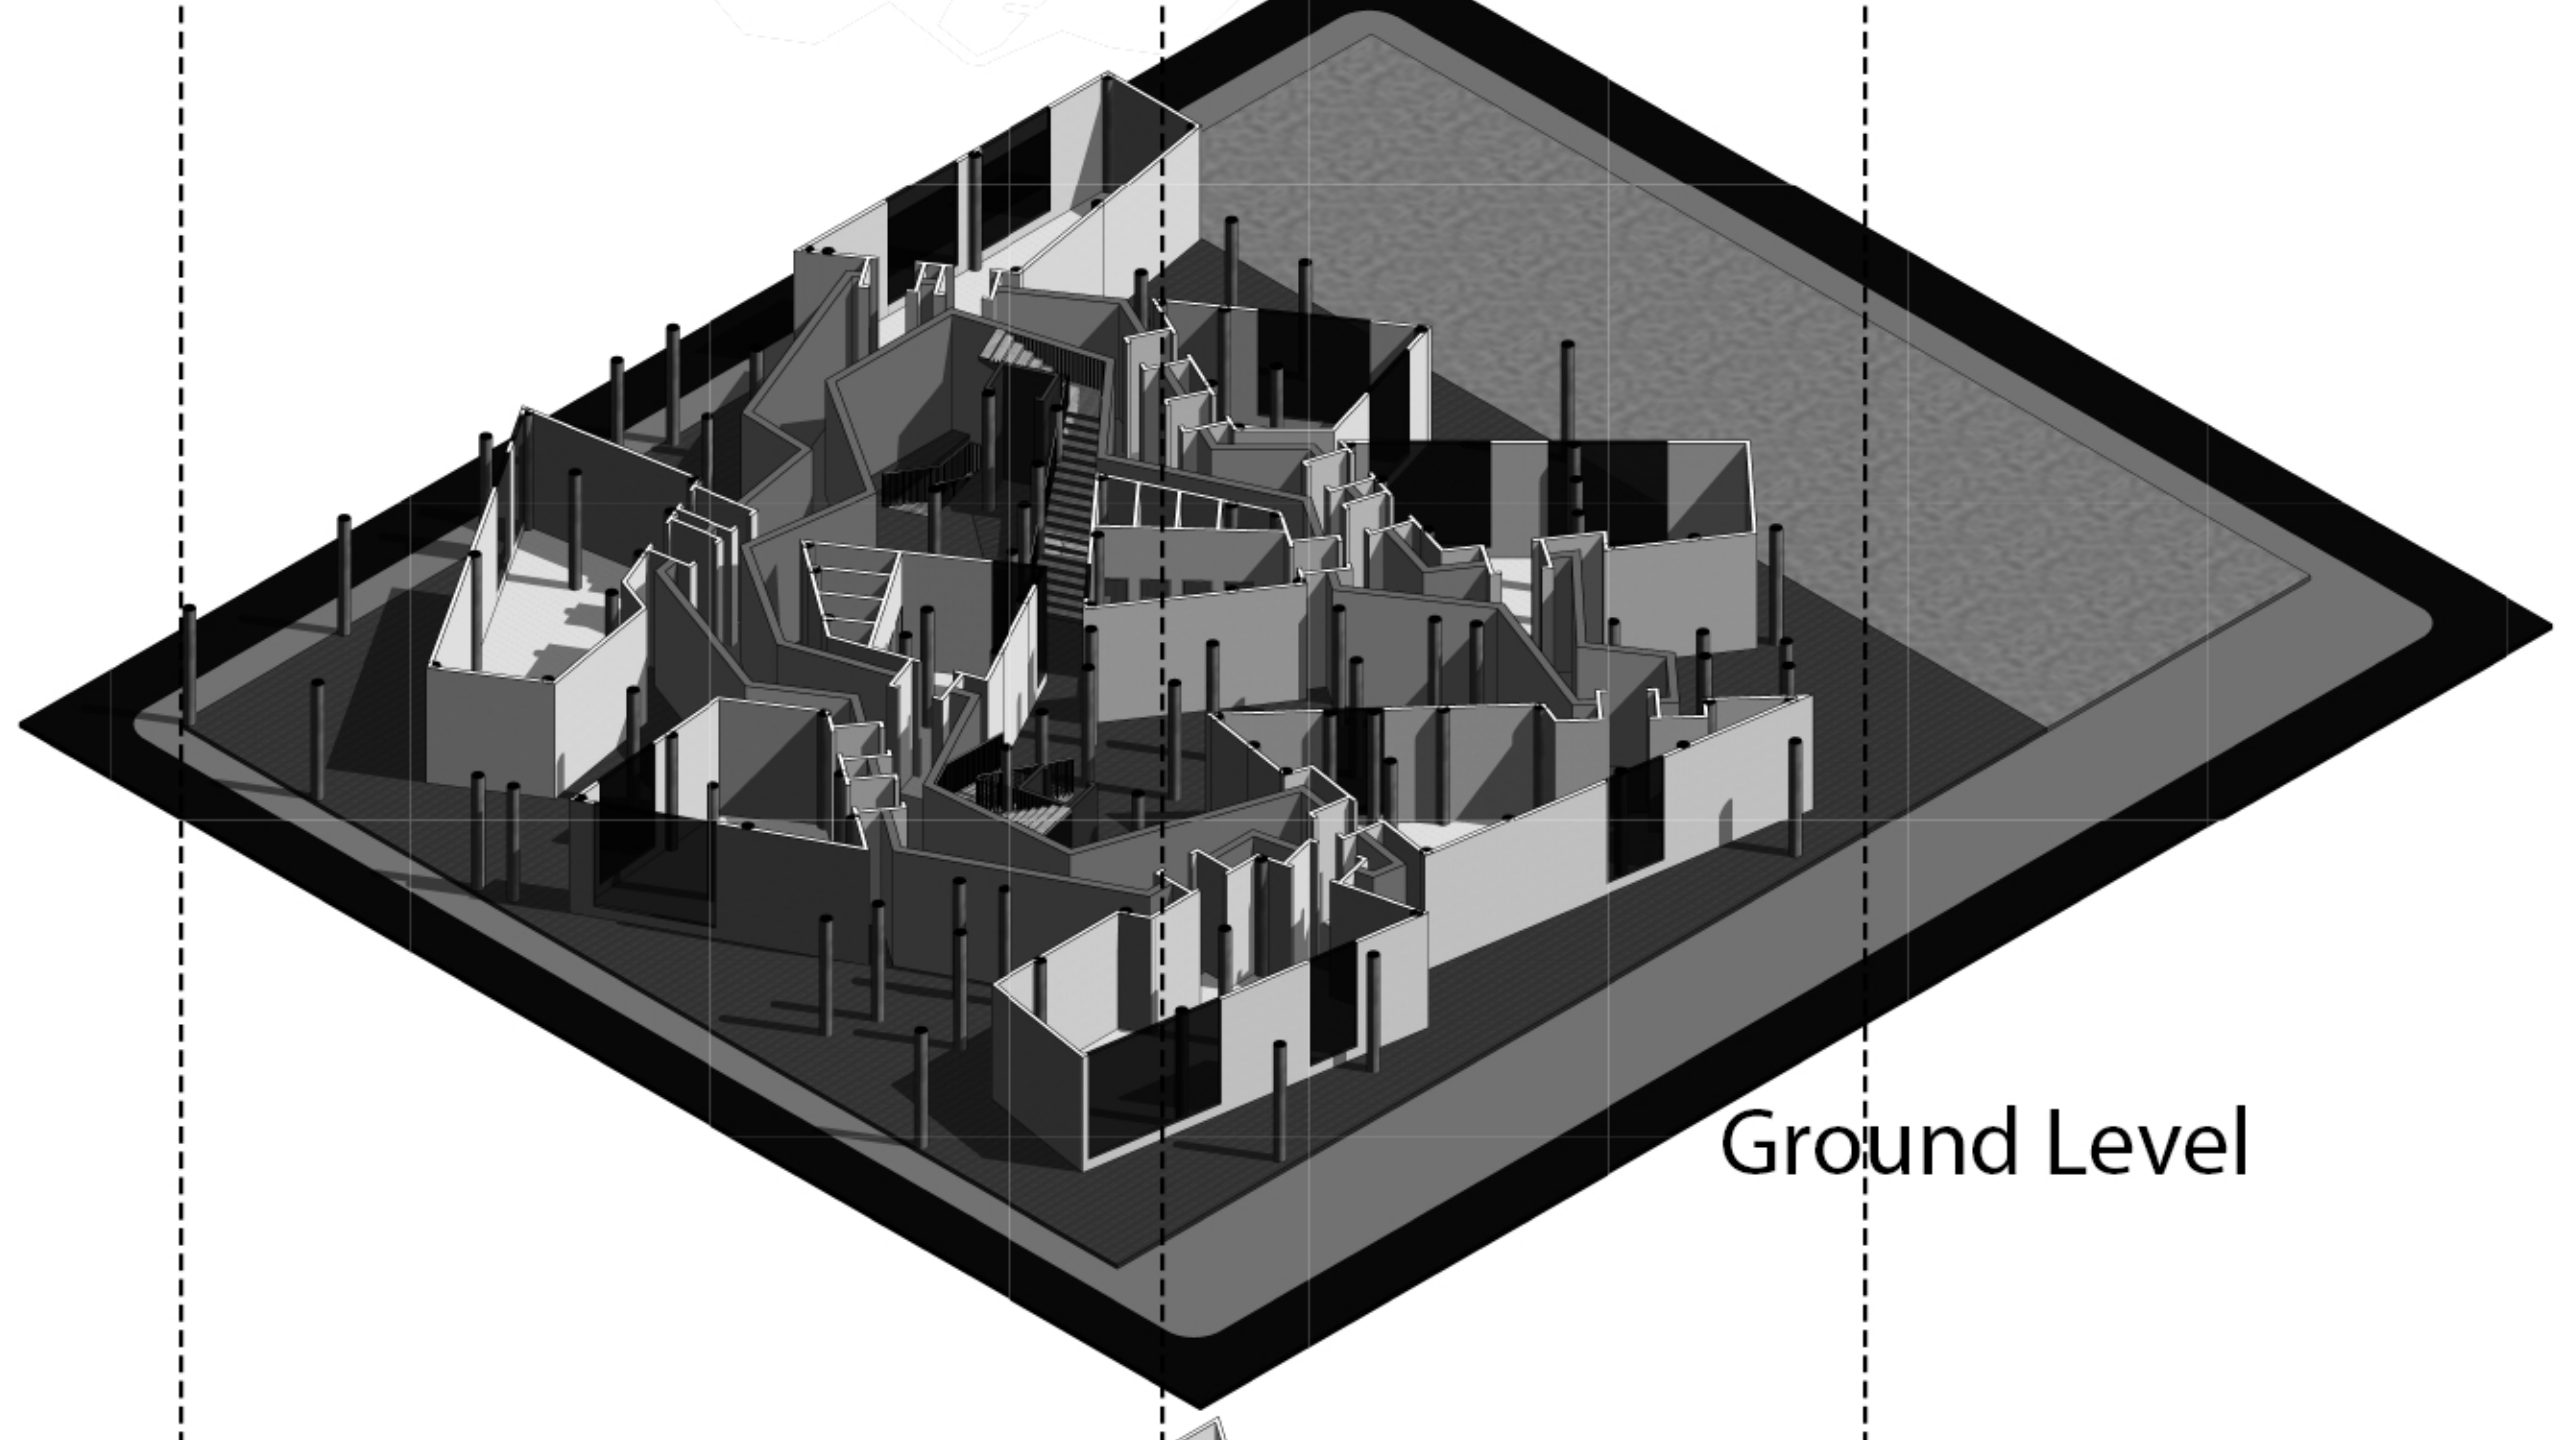


Ground Level

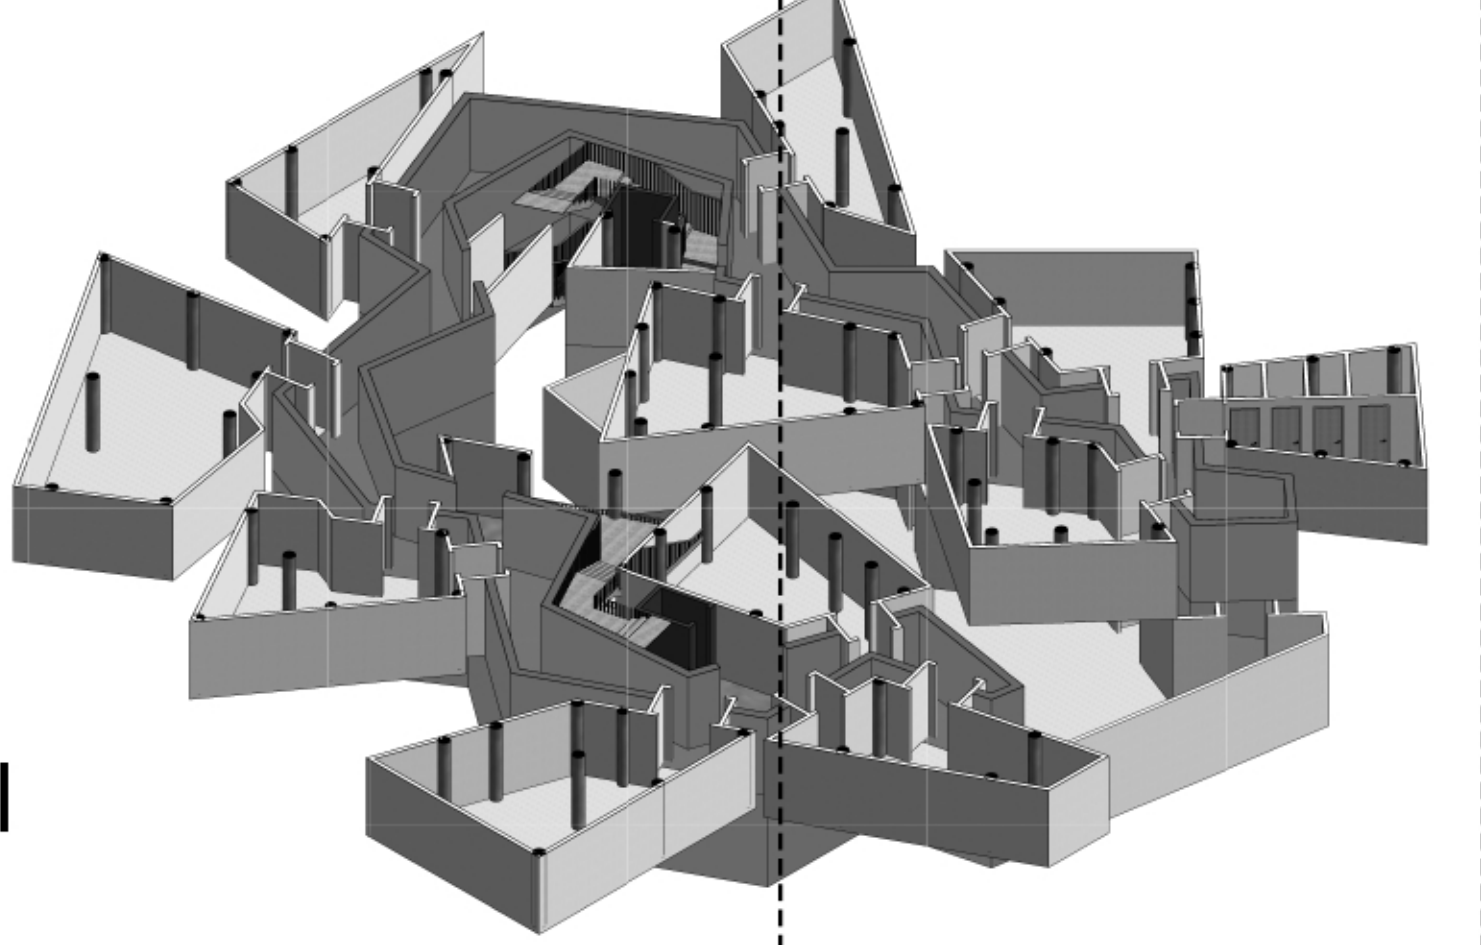


Basement Level

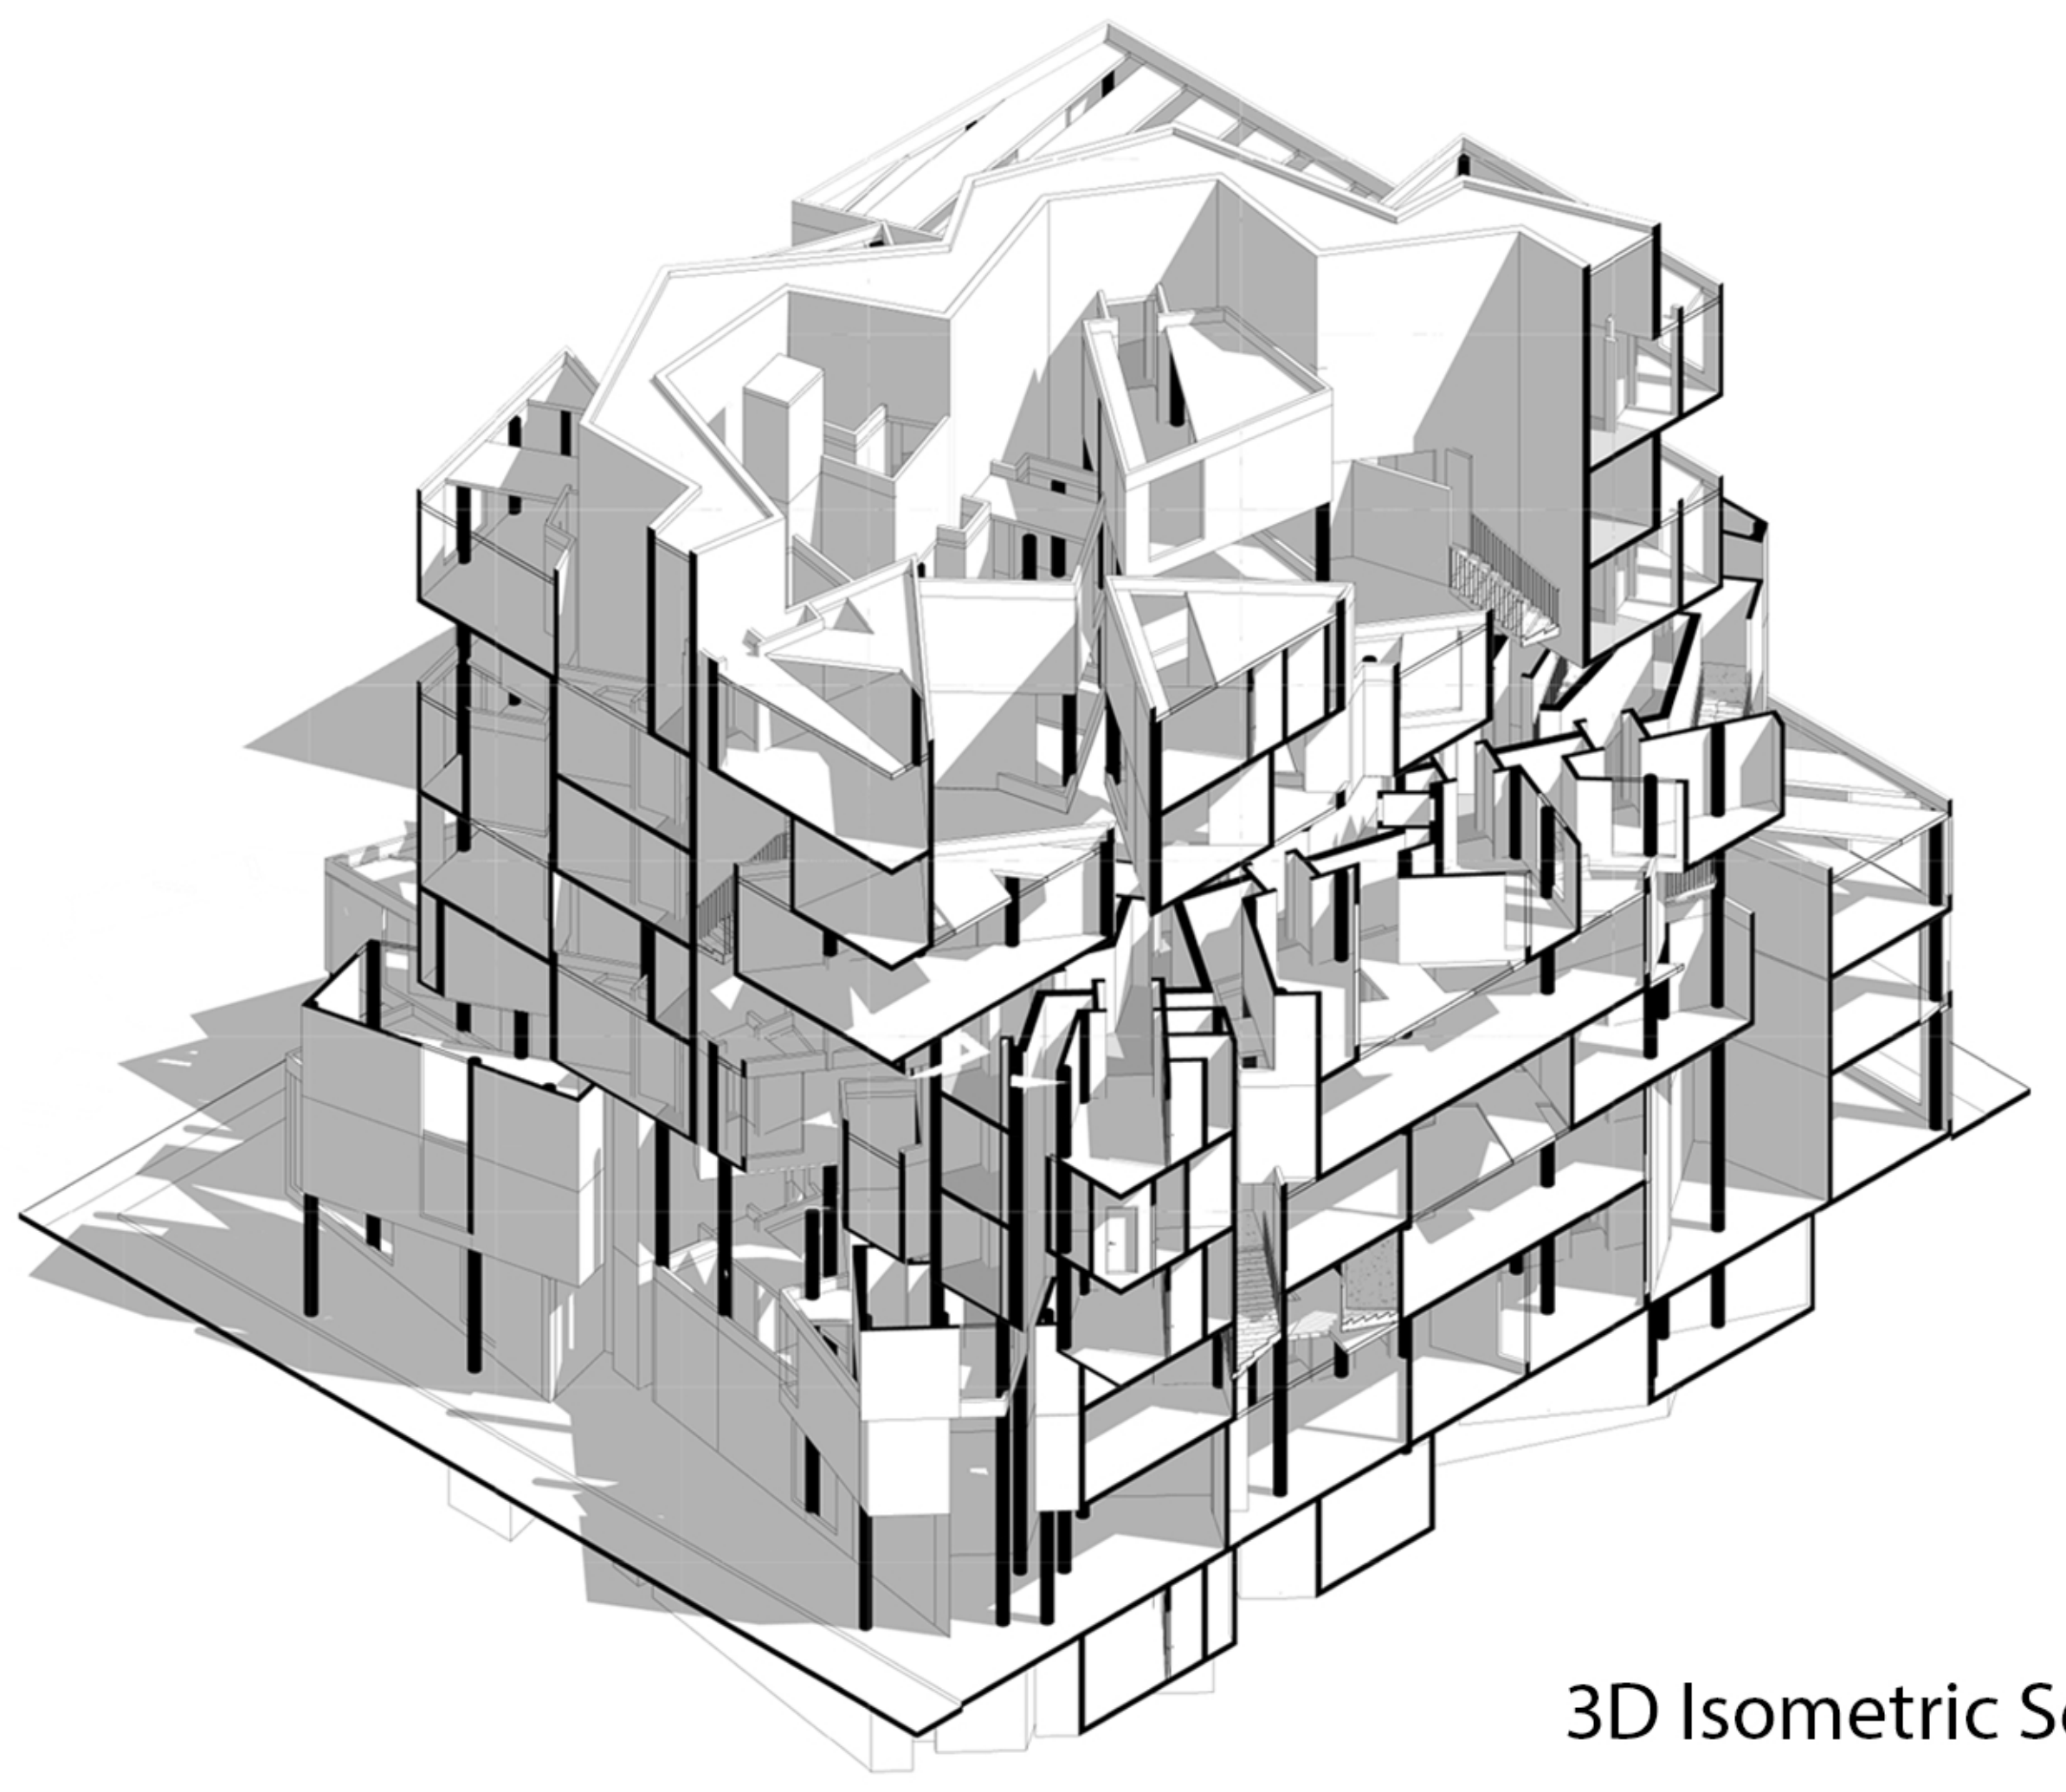


3D Isometric Section 1

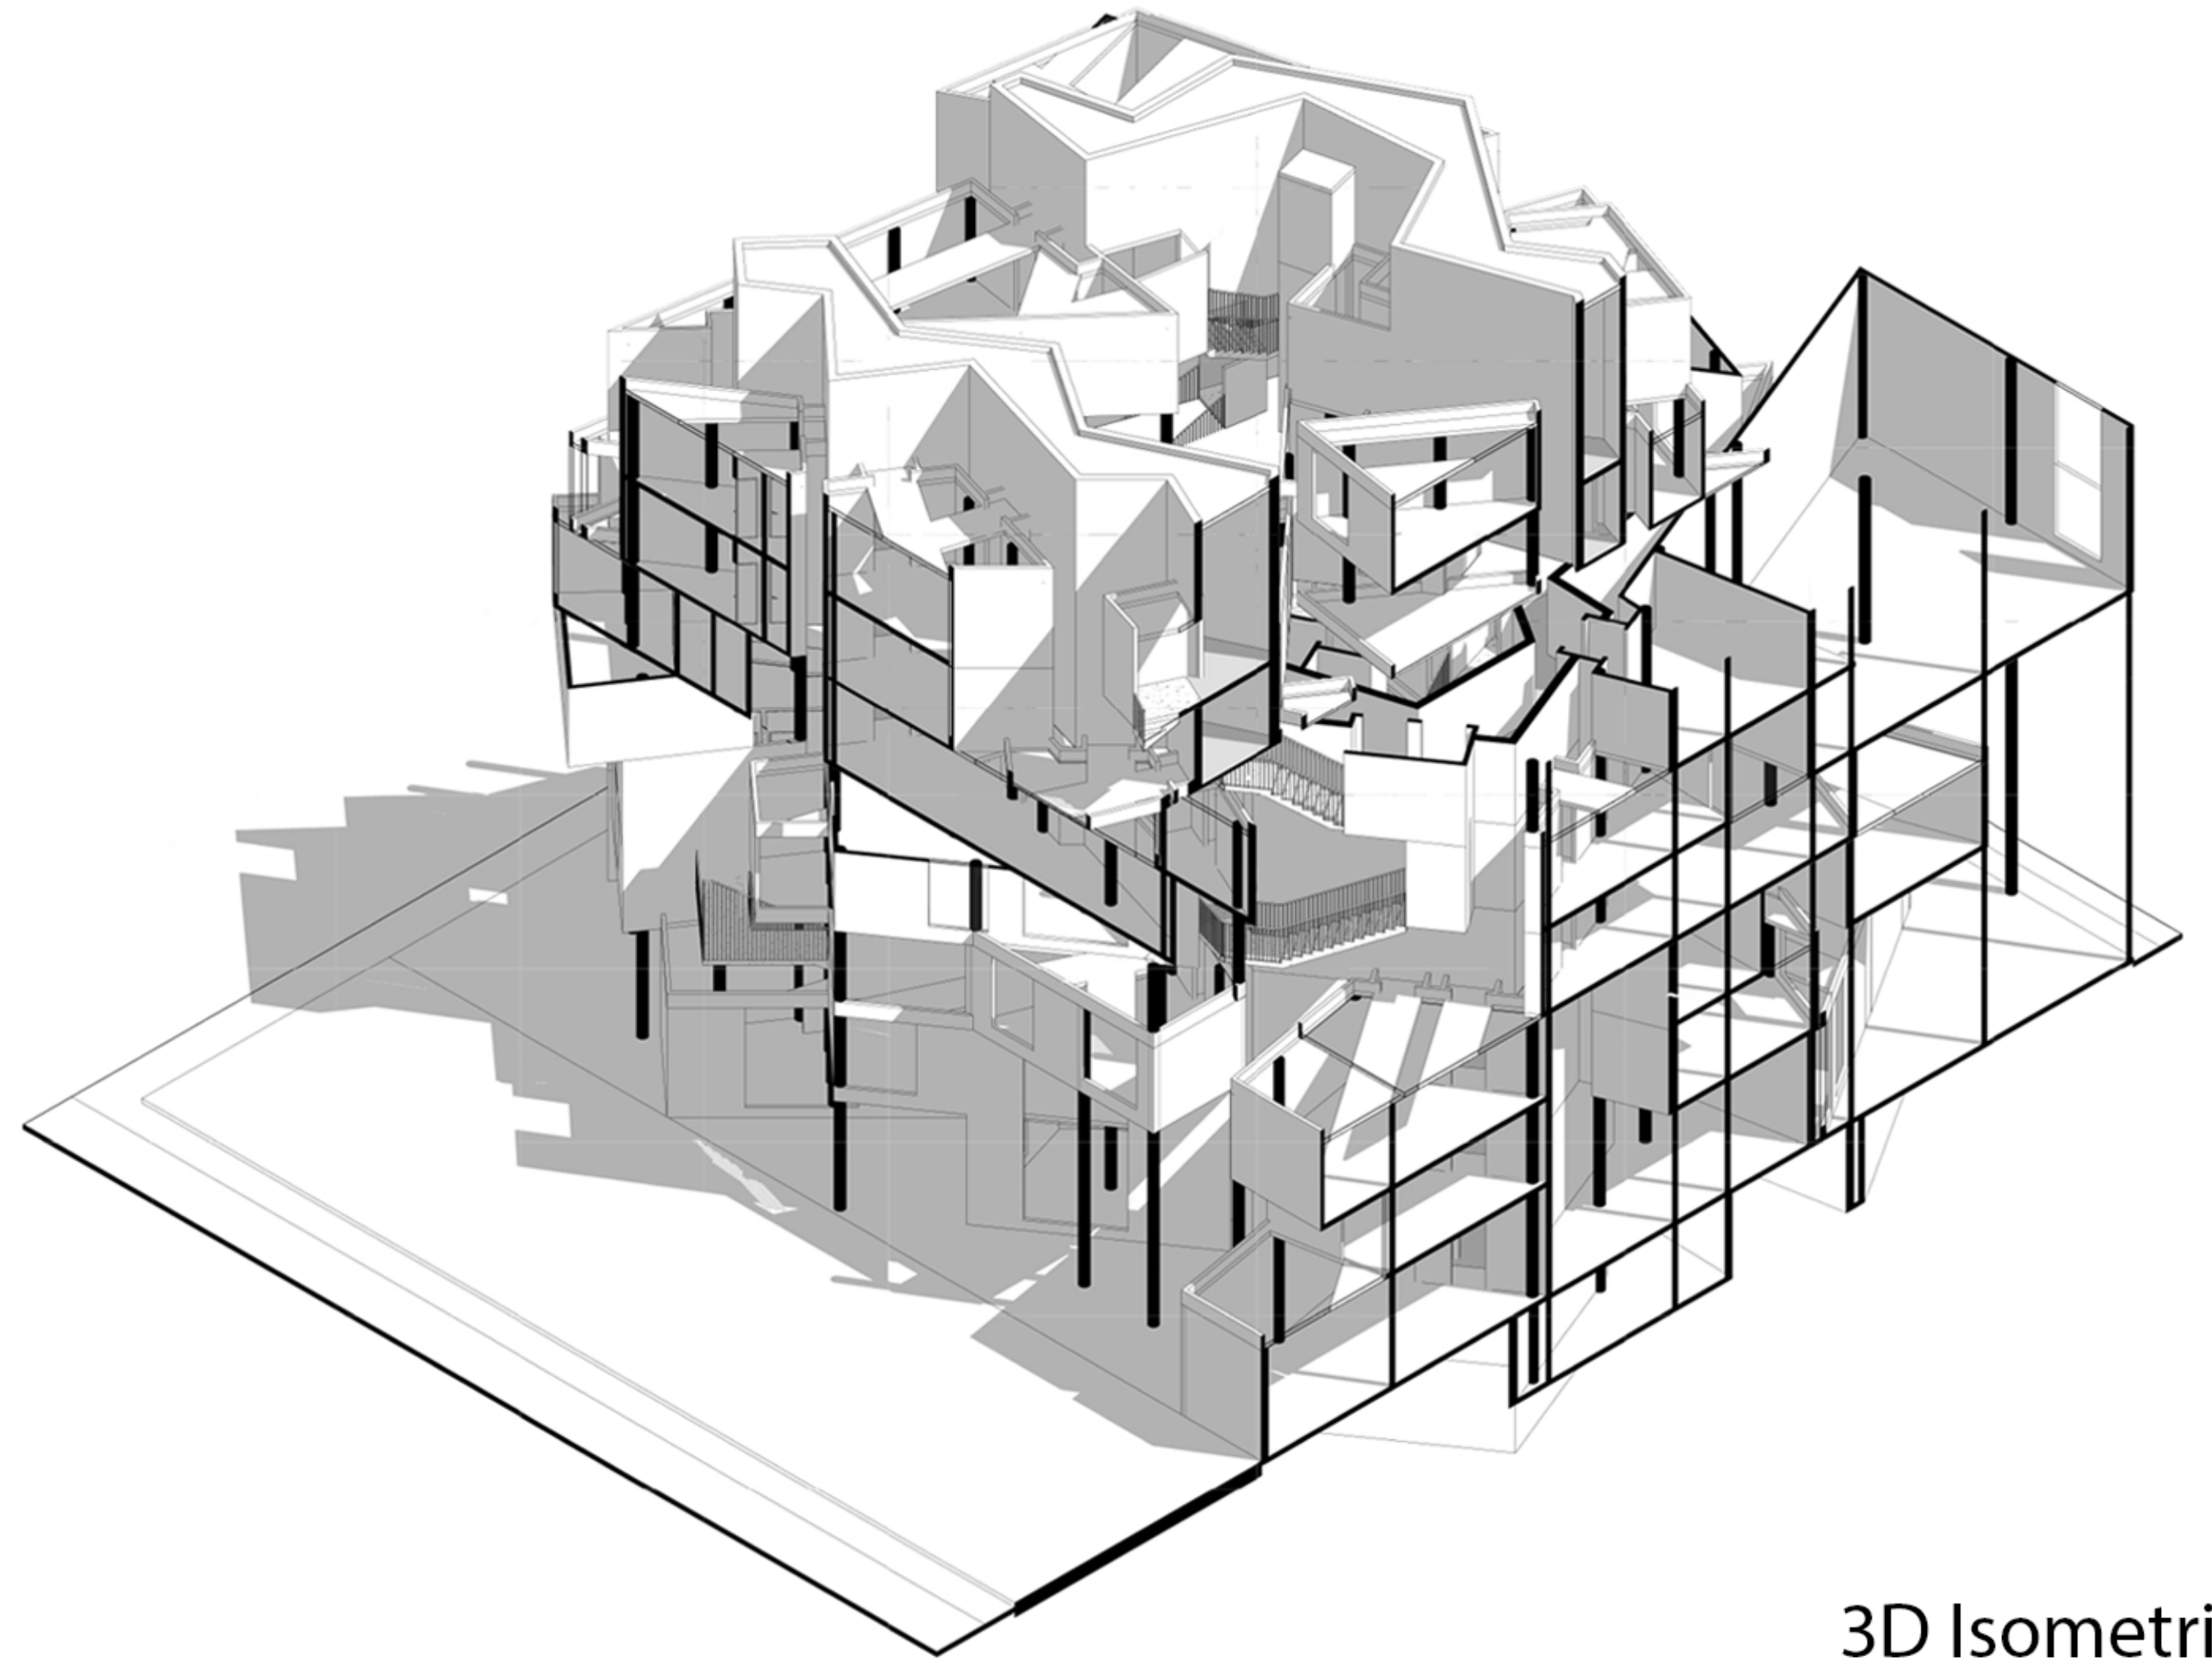

3D Isometric Section 2

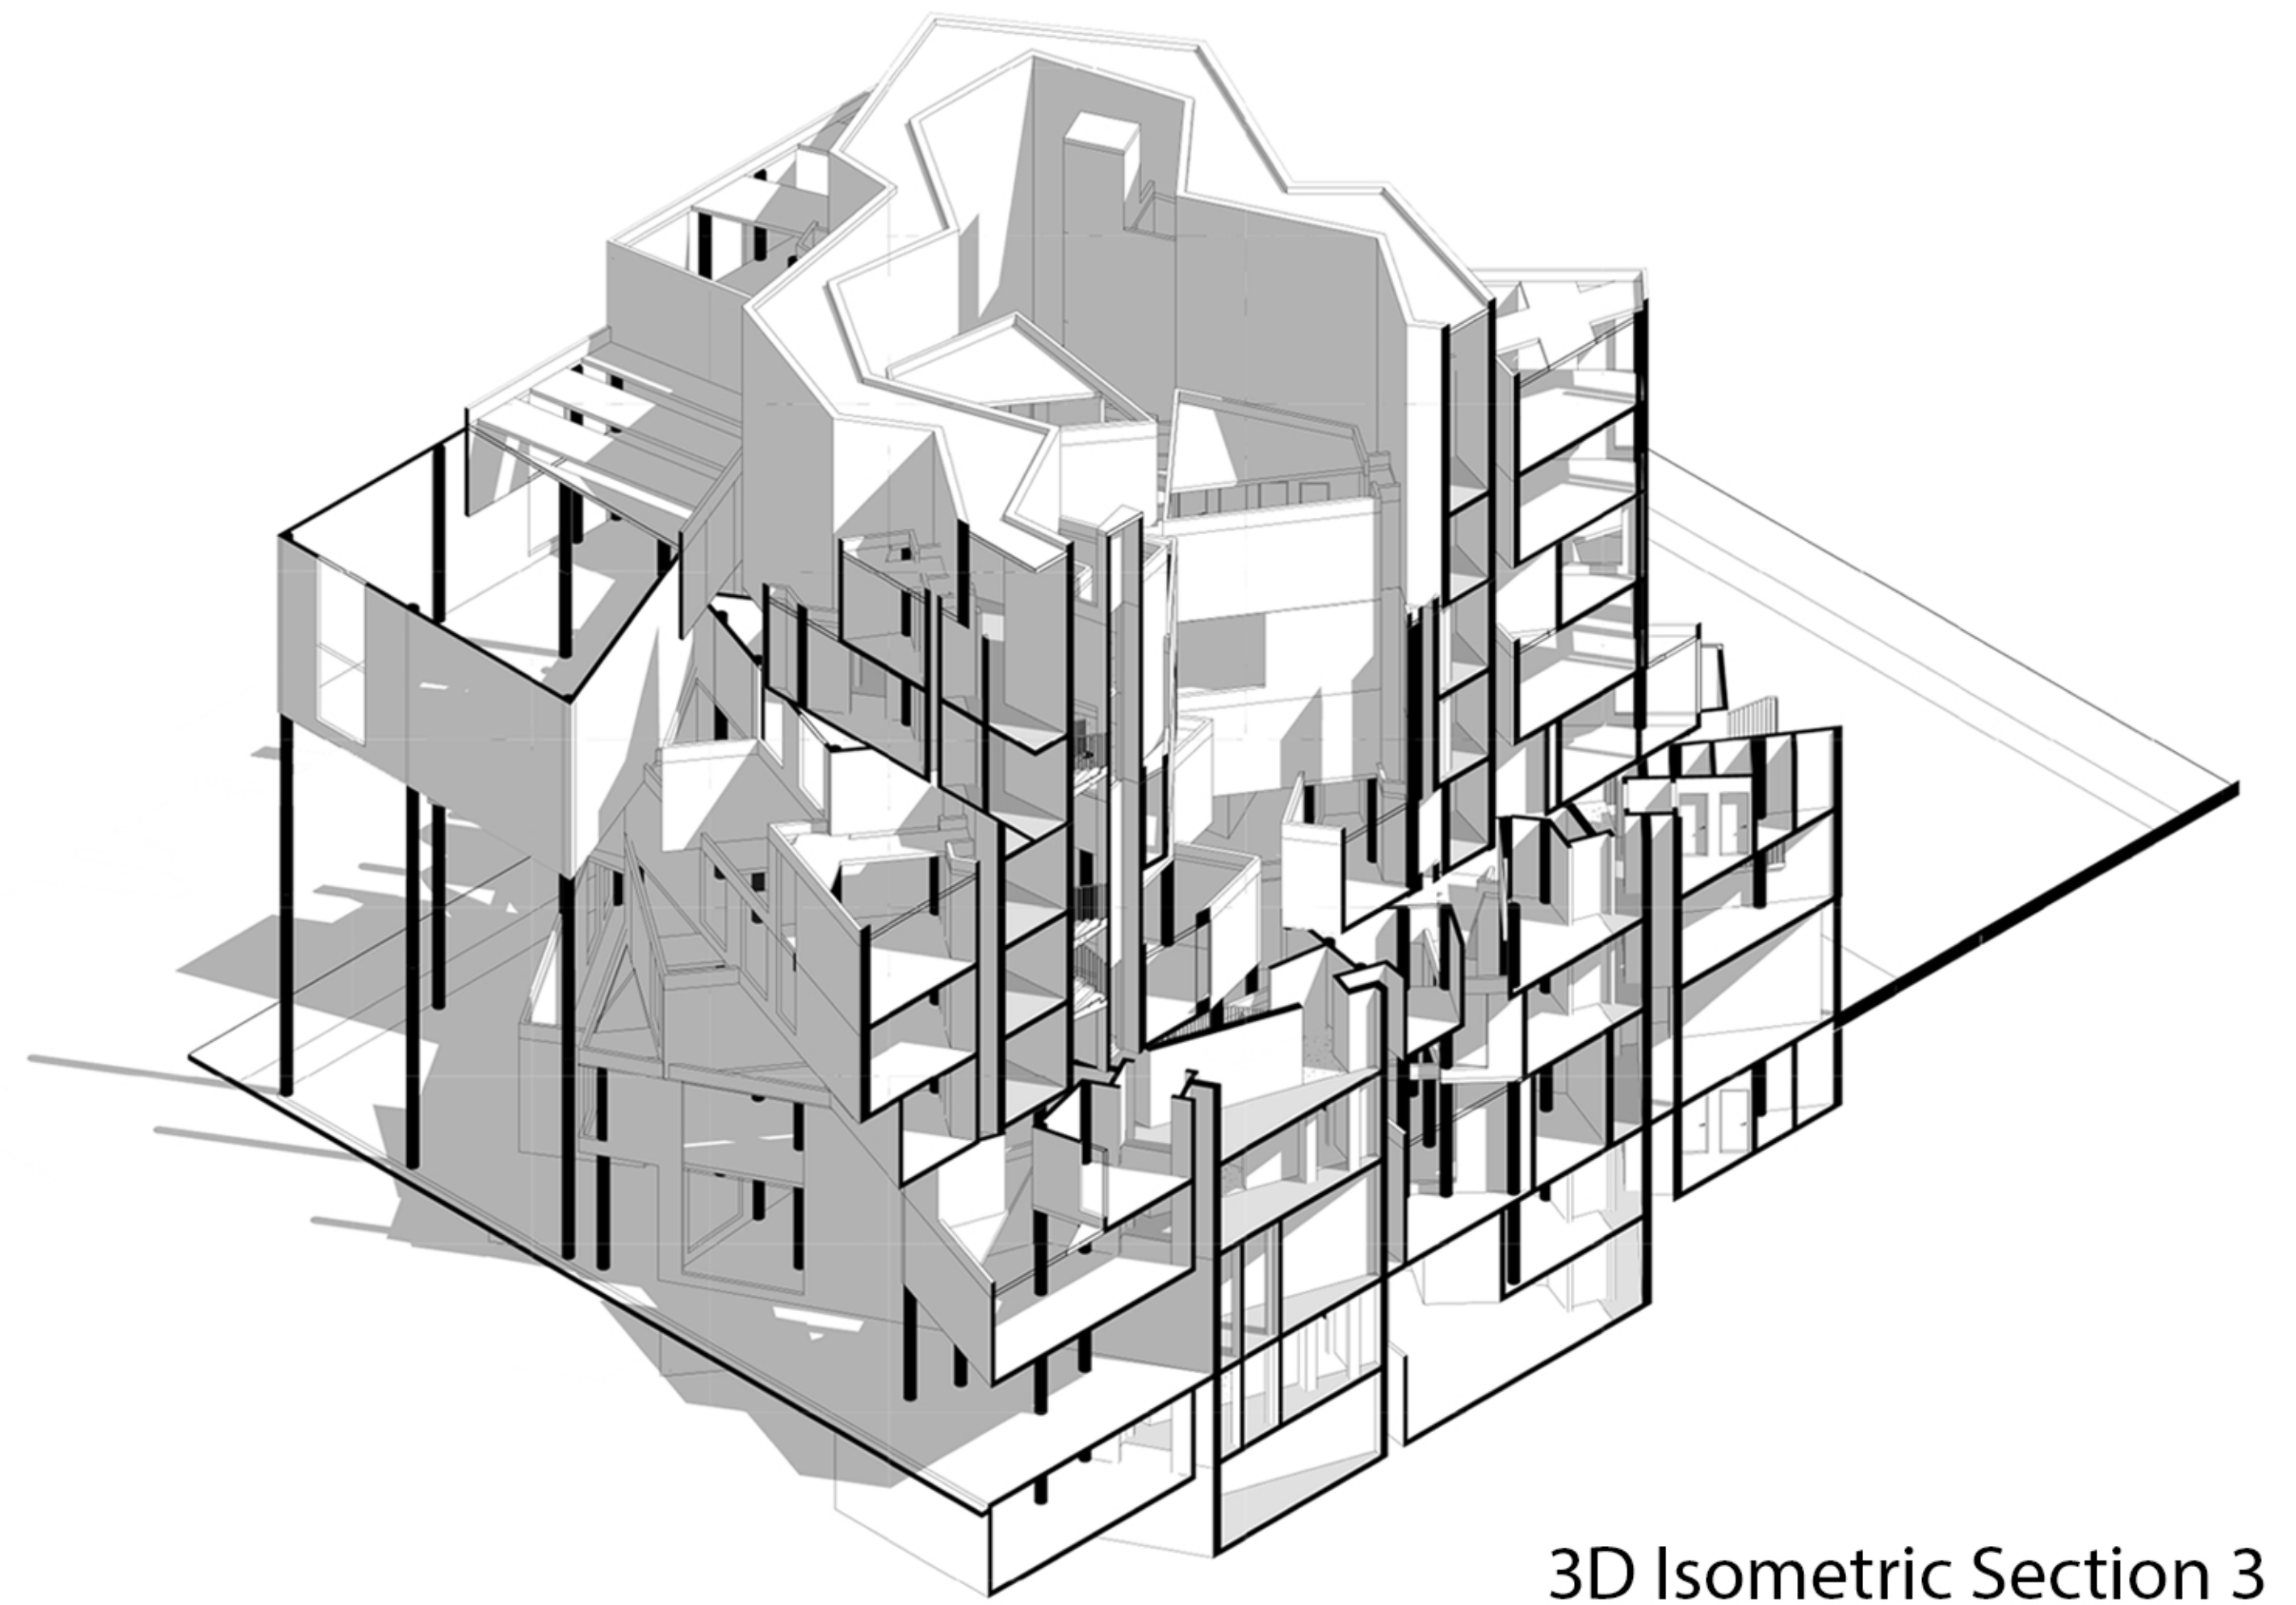

3D Isometric Section 3

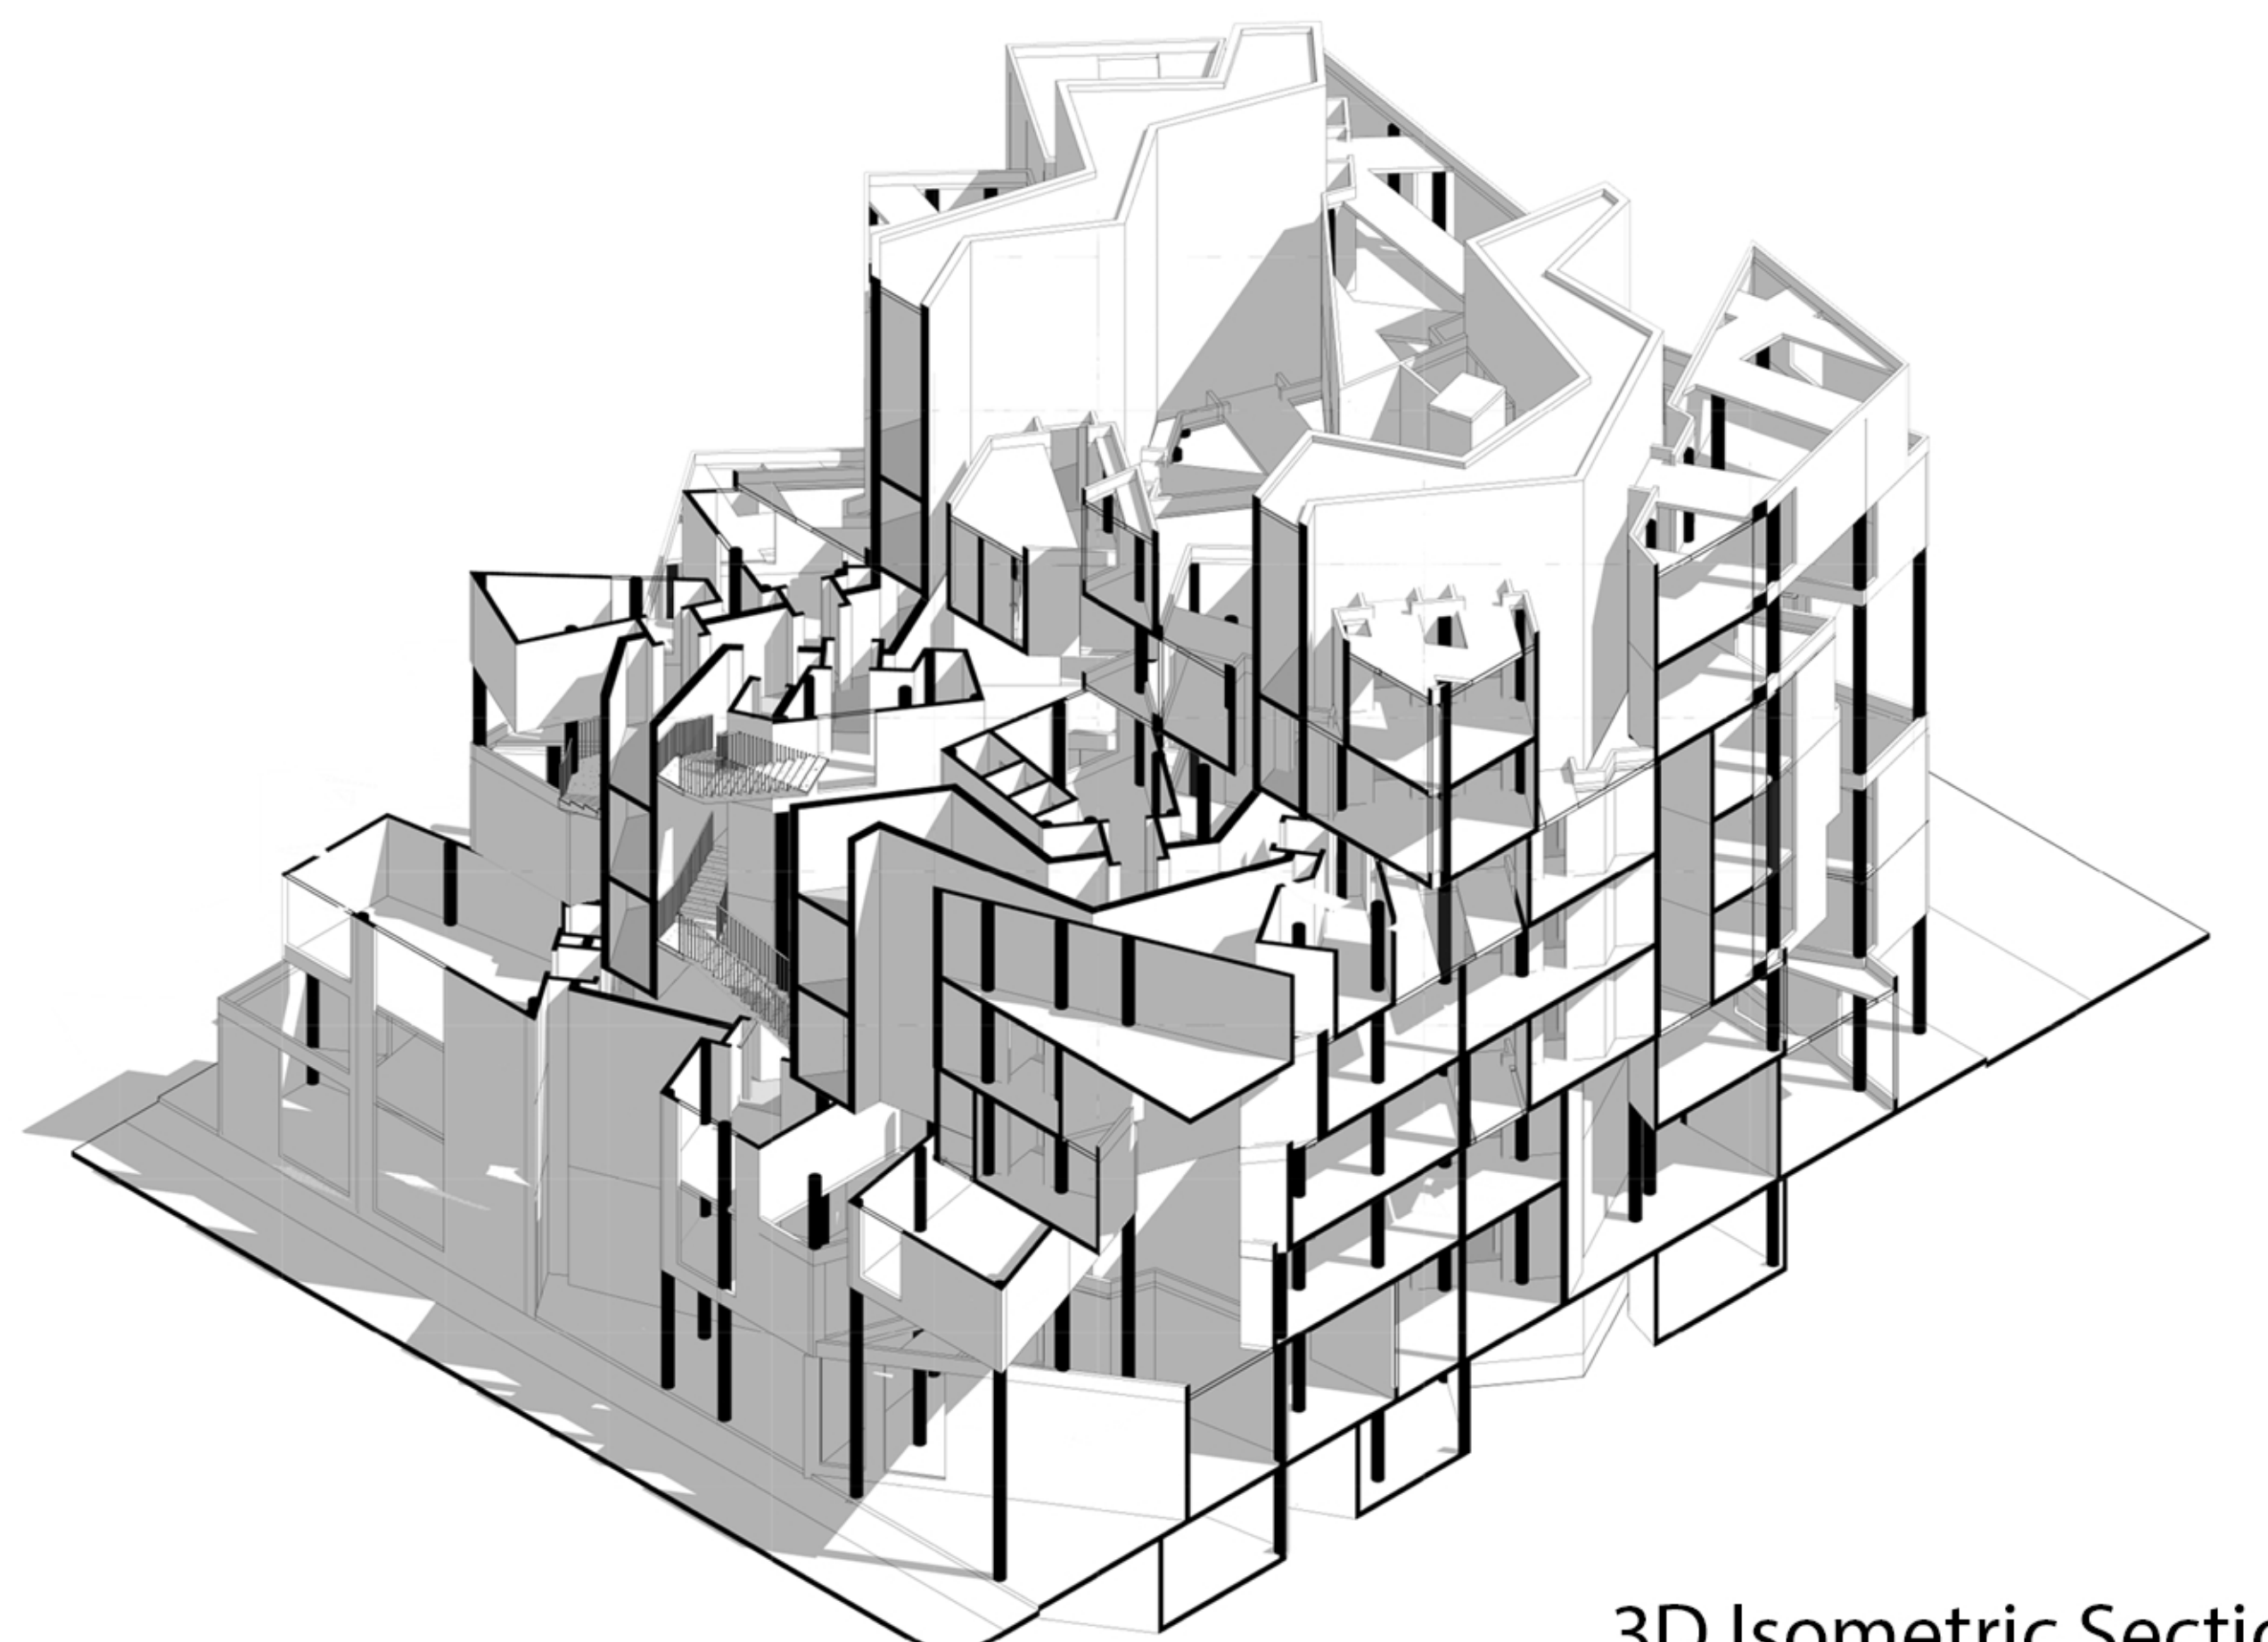

3D Isometric Section 4