



CO-LIVING: A strategy for the future city housing

Materiality

ORIZZONTAL SURFACES_FLOOR

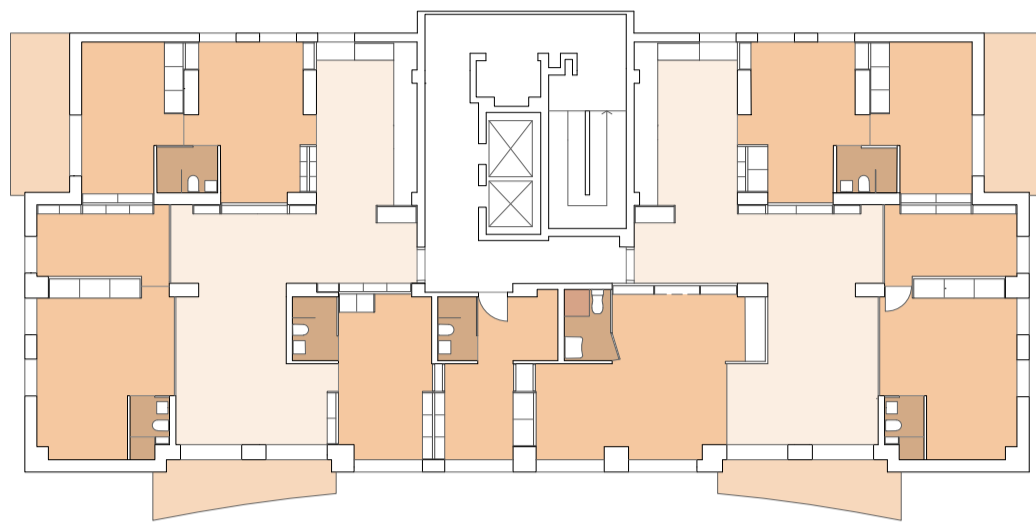

WOOD FLOORING

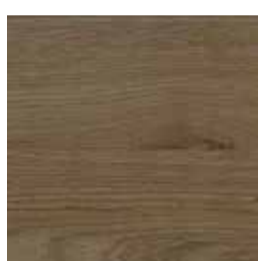

Private unit's floor
Listofloor
Oak wood, Grand
(110*800 , t= 10) mm
2 layer prefinished

RESIN




Bathroom's floor
Eleckta linea resine
Tinta Unika
t= 30 mm
MT 445.445
Finishing
Polycoat 722S

PORCELAIN TILES




Shared area's floor
National Tiles
Belgium Stone
(300*300 , t= 50) mm
Colors: Ice, Bruno, Ar-
tico.Finishing Polycoat
722S

VERTICAL SURFACES

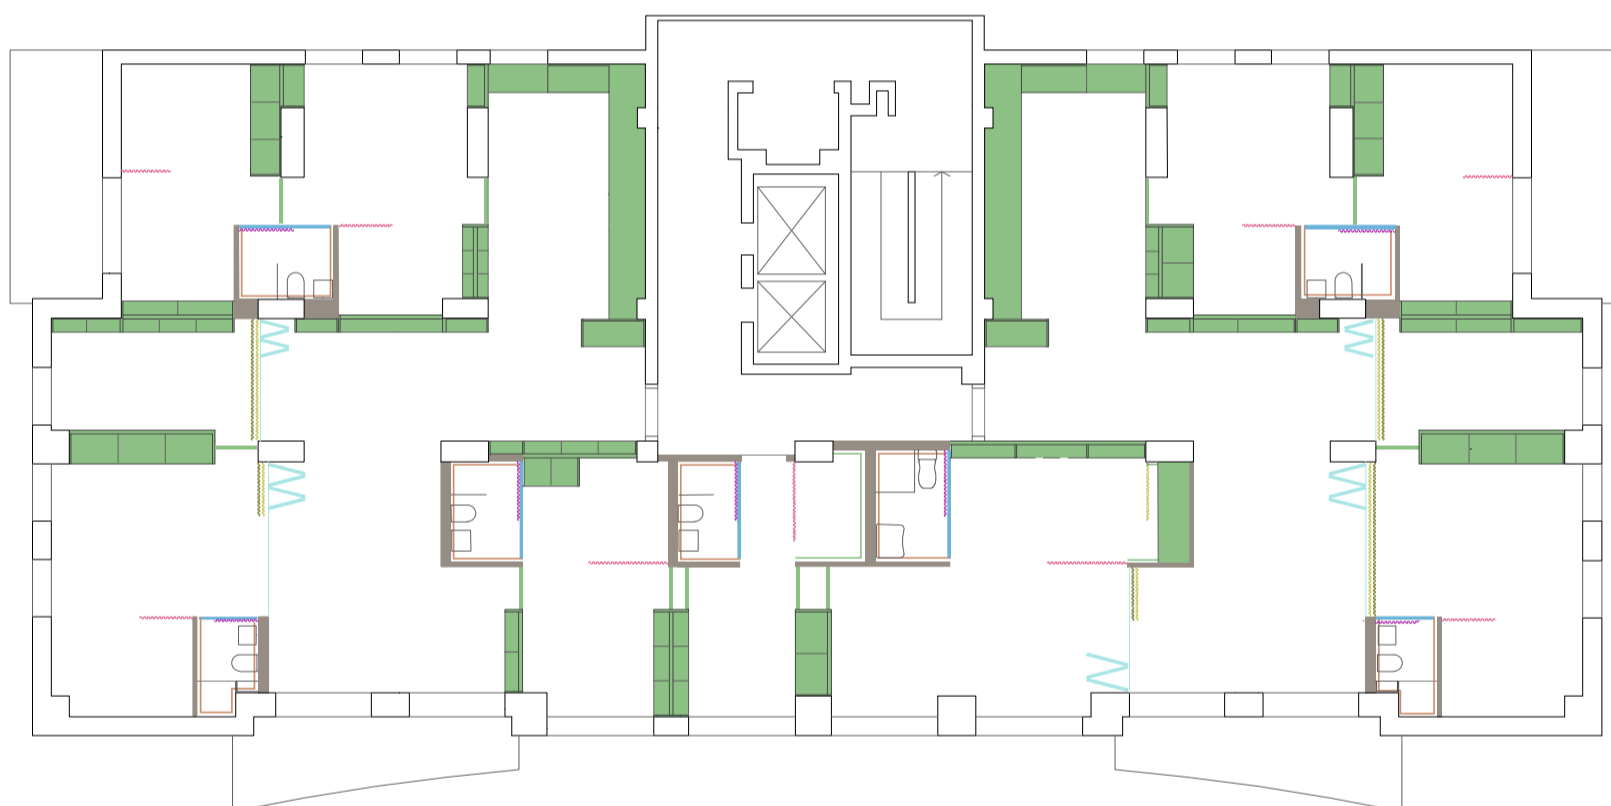


MDF WOOD PANEL

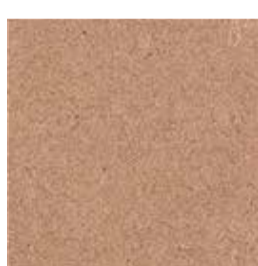


Library, wardrobe, invi-
sible door
Listofloor
Oak wood, Grand
(110*800 , t= 10) mm 2
layer prefinished

DRY WALL

 

Bathroom's wall
structure
Dry wall panels
2 layers t= 25 mm
White plaster on the
private room side.

BED NICHE CURTAINS

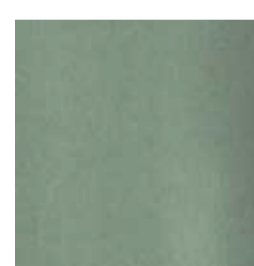


Curtain as separation of
the bed niche from day
area
Velvet blackout
curtain
customizable color

GLASS



Glass for the folding
wall
Single glass
Non-thermal system
44.1 mm

SOUND ABSORBING CURTAINS

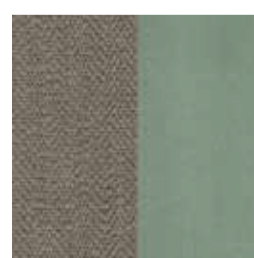

Folding wall:
Blackout system
layer 1: acoustic insu-
lating curtain Textilia
focus lab
layer 2: velvet curtain
Green colors

SEMI-TRASPARENT CURTAINS



Folding wall:
light filter curtain
Semi- transparent cur-
tains
polyester. Silent Gliss,
New Life collection

POLYCARBONATE WALL




Bathroom's wall on
the private room side
Opaque alveolar
polycarbonate:
t= 50 mm
white color

RESIN



Bathroom's cover
drywall
Eleckta linea resine
Tinta Unika t= 30 mm
MT 445.445 Finishing
Polycoat 722S

BATHROOM CURTAINS

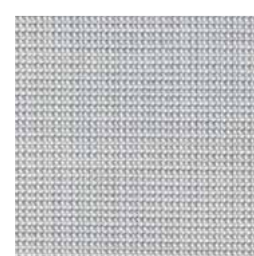

Bathroom curtains
Semi- transparent cur-
tains. polyester appli-
cable in humid area.
Silent Gliss, Colorama
collection.
customizable color