


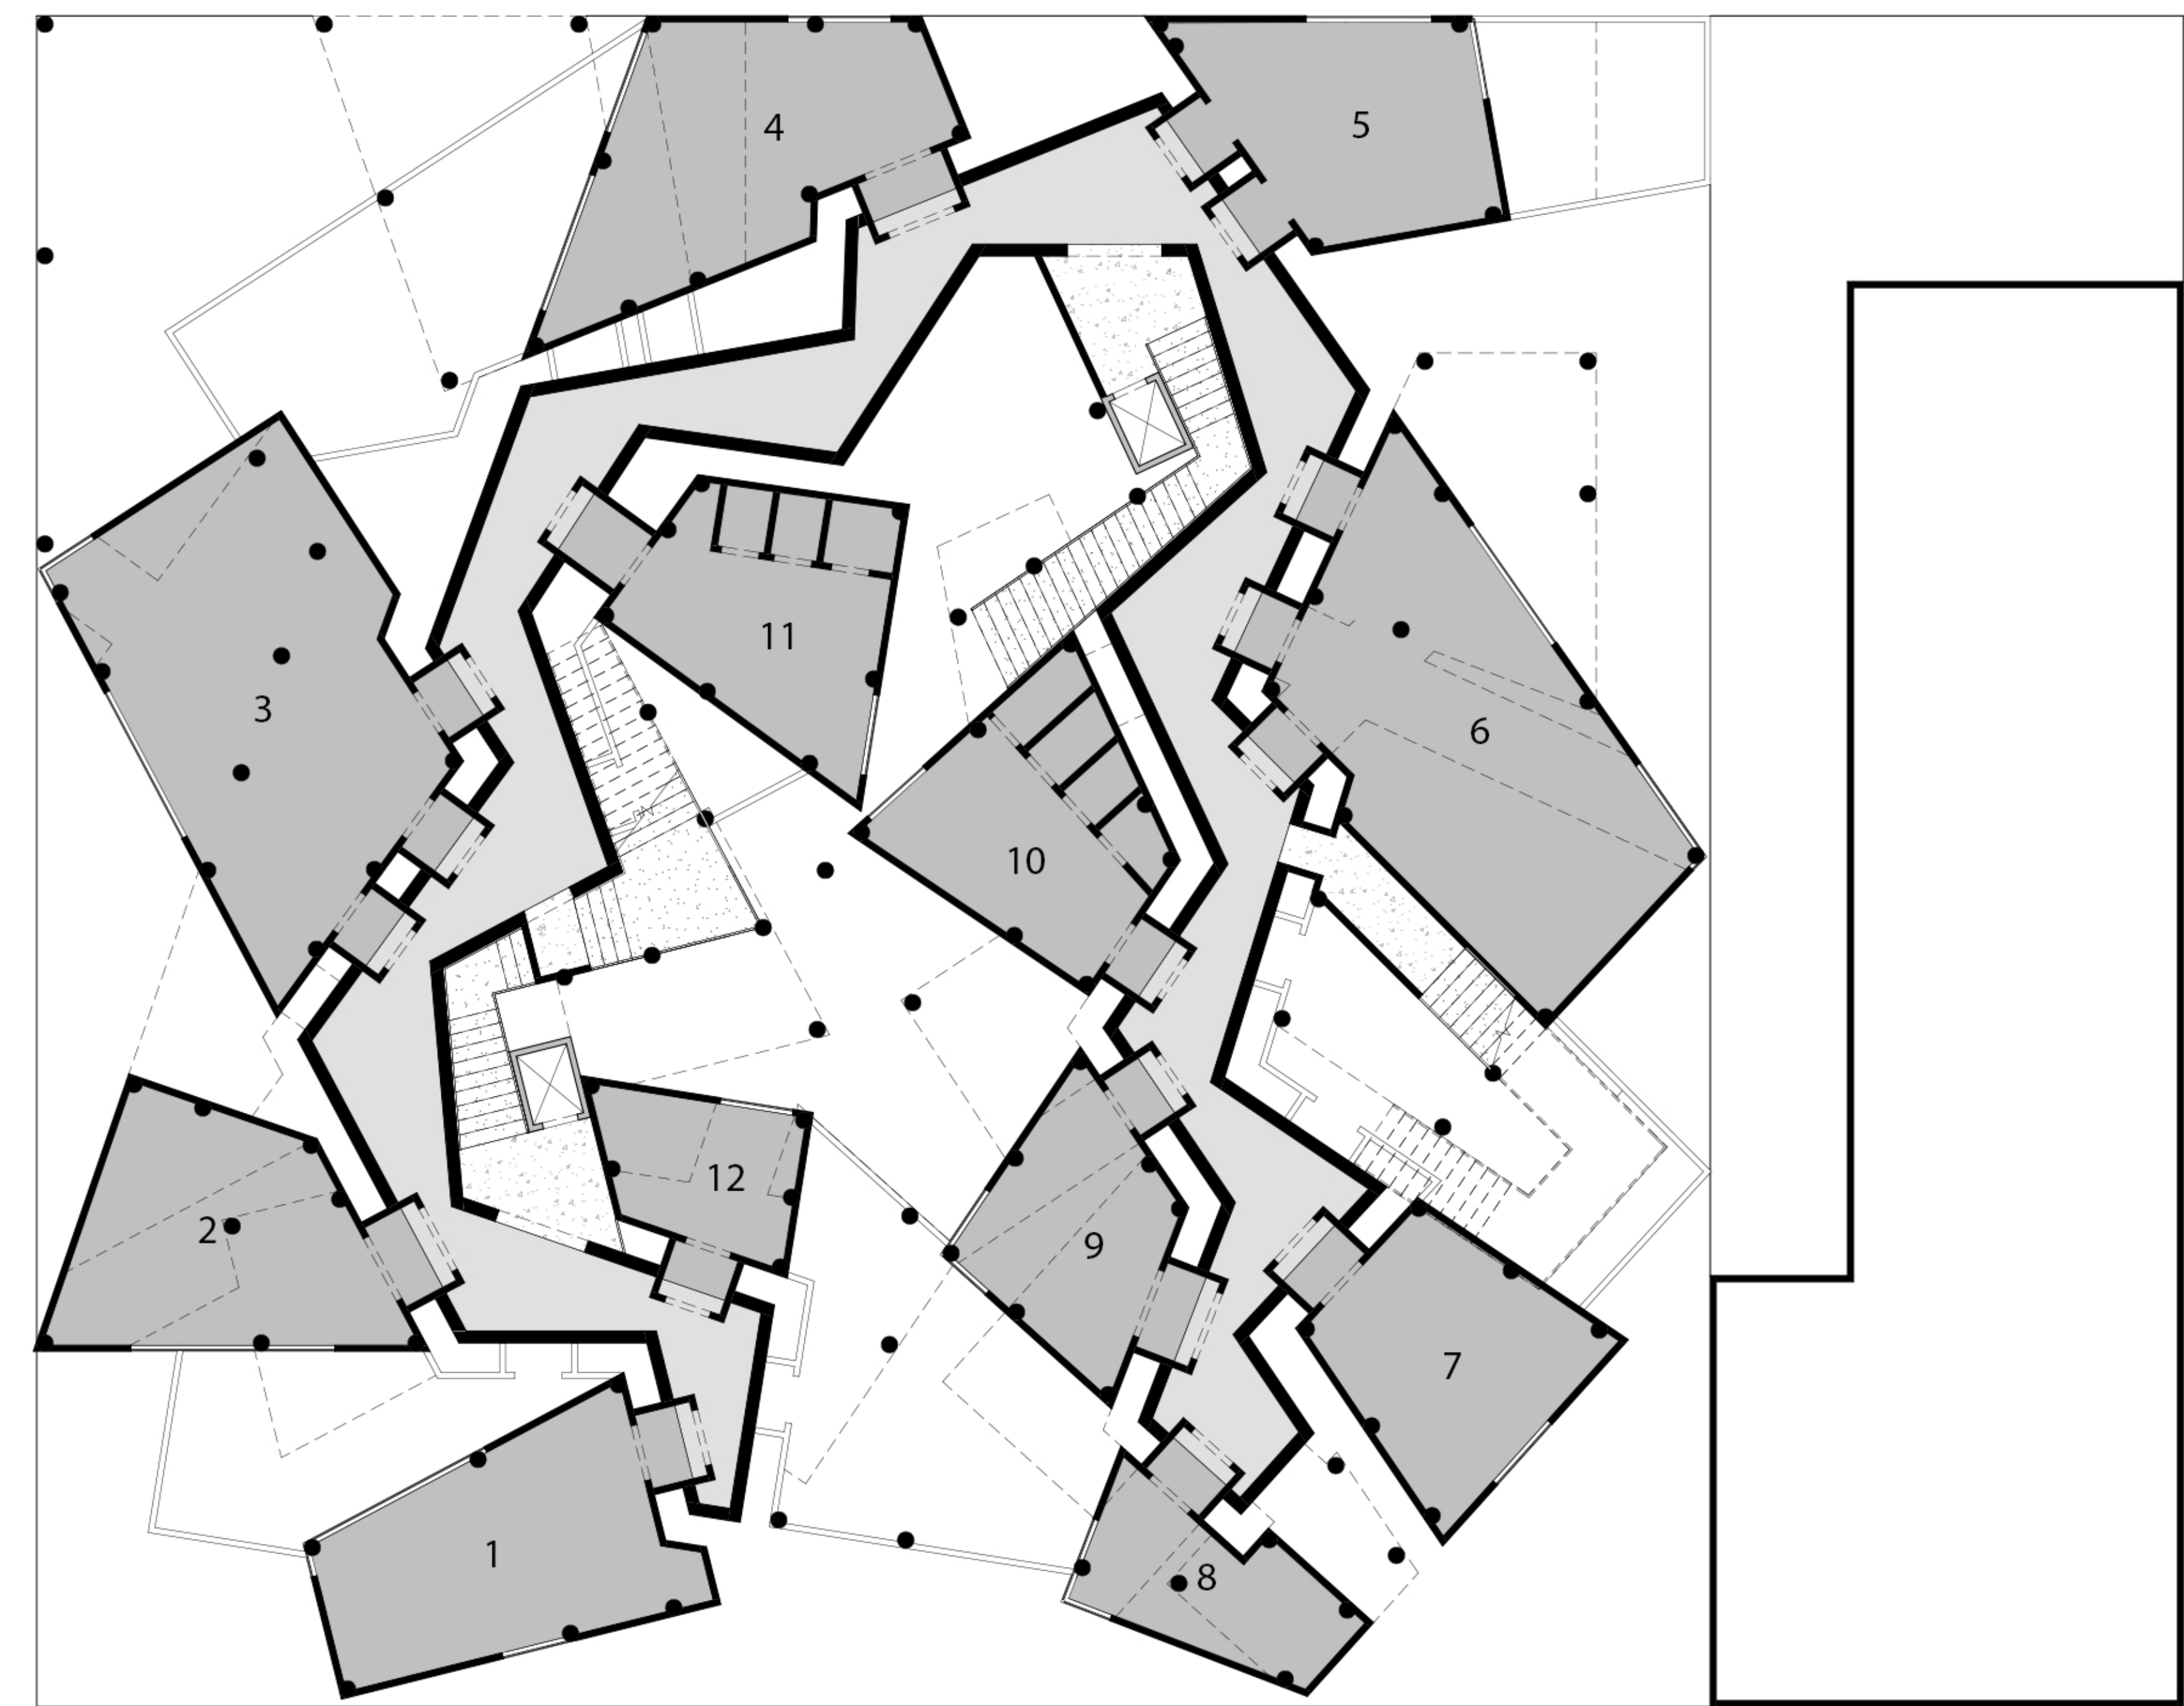

Ground Floor Plan 1:100

1. Organizationl and Current Events
2. Outdoor Shaded Space
3. Events
4. Outdoor Shaded Space
5. Outdoor Gathering
6. Outdoor Shaded Space
7. Performance
8. Events
9. Outdoor Shaded Space
10. Organizationl and Current Events
11. Outdoor Shaded Space
12. Lobby
13. Outdoor Shaded Space
14. Female Toilet
15. Male Toilet
16. Main Entrance




First Floor Plan 1:100

1. Workgroup Research Project Presentation
2. Research Working Group
3. Curriculum Hal (Workshop)
4. Workgroup Research Project Presentation
5. Research Working Group
6. Curriculum Hal (Workshop)
7. Research Working Group
8. Managment
9. Workgroup Research Project Presentation
10. Female Toilet
11. Male Toilet
12. Audiovisual Equipment Warehouse



Second Floor Plan 1:100

1. Reading Room
2. Head of Libray
3. Secretariat (Audeince Reception)
4. Audiovisual Media
5. Internet Acces
6. Lending Area
7. Reading Room
8. Internet Access
9. Audiovisual Media
10. Female Toilet
11. Hardware Managment
12. Reception (Hardware Processing)
13. Documentation Department
14. Bookstore
15. Male Toilet
16. Documentation Department
17. Drawing Archieve (Maps)

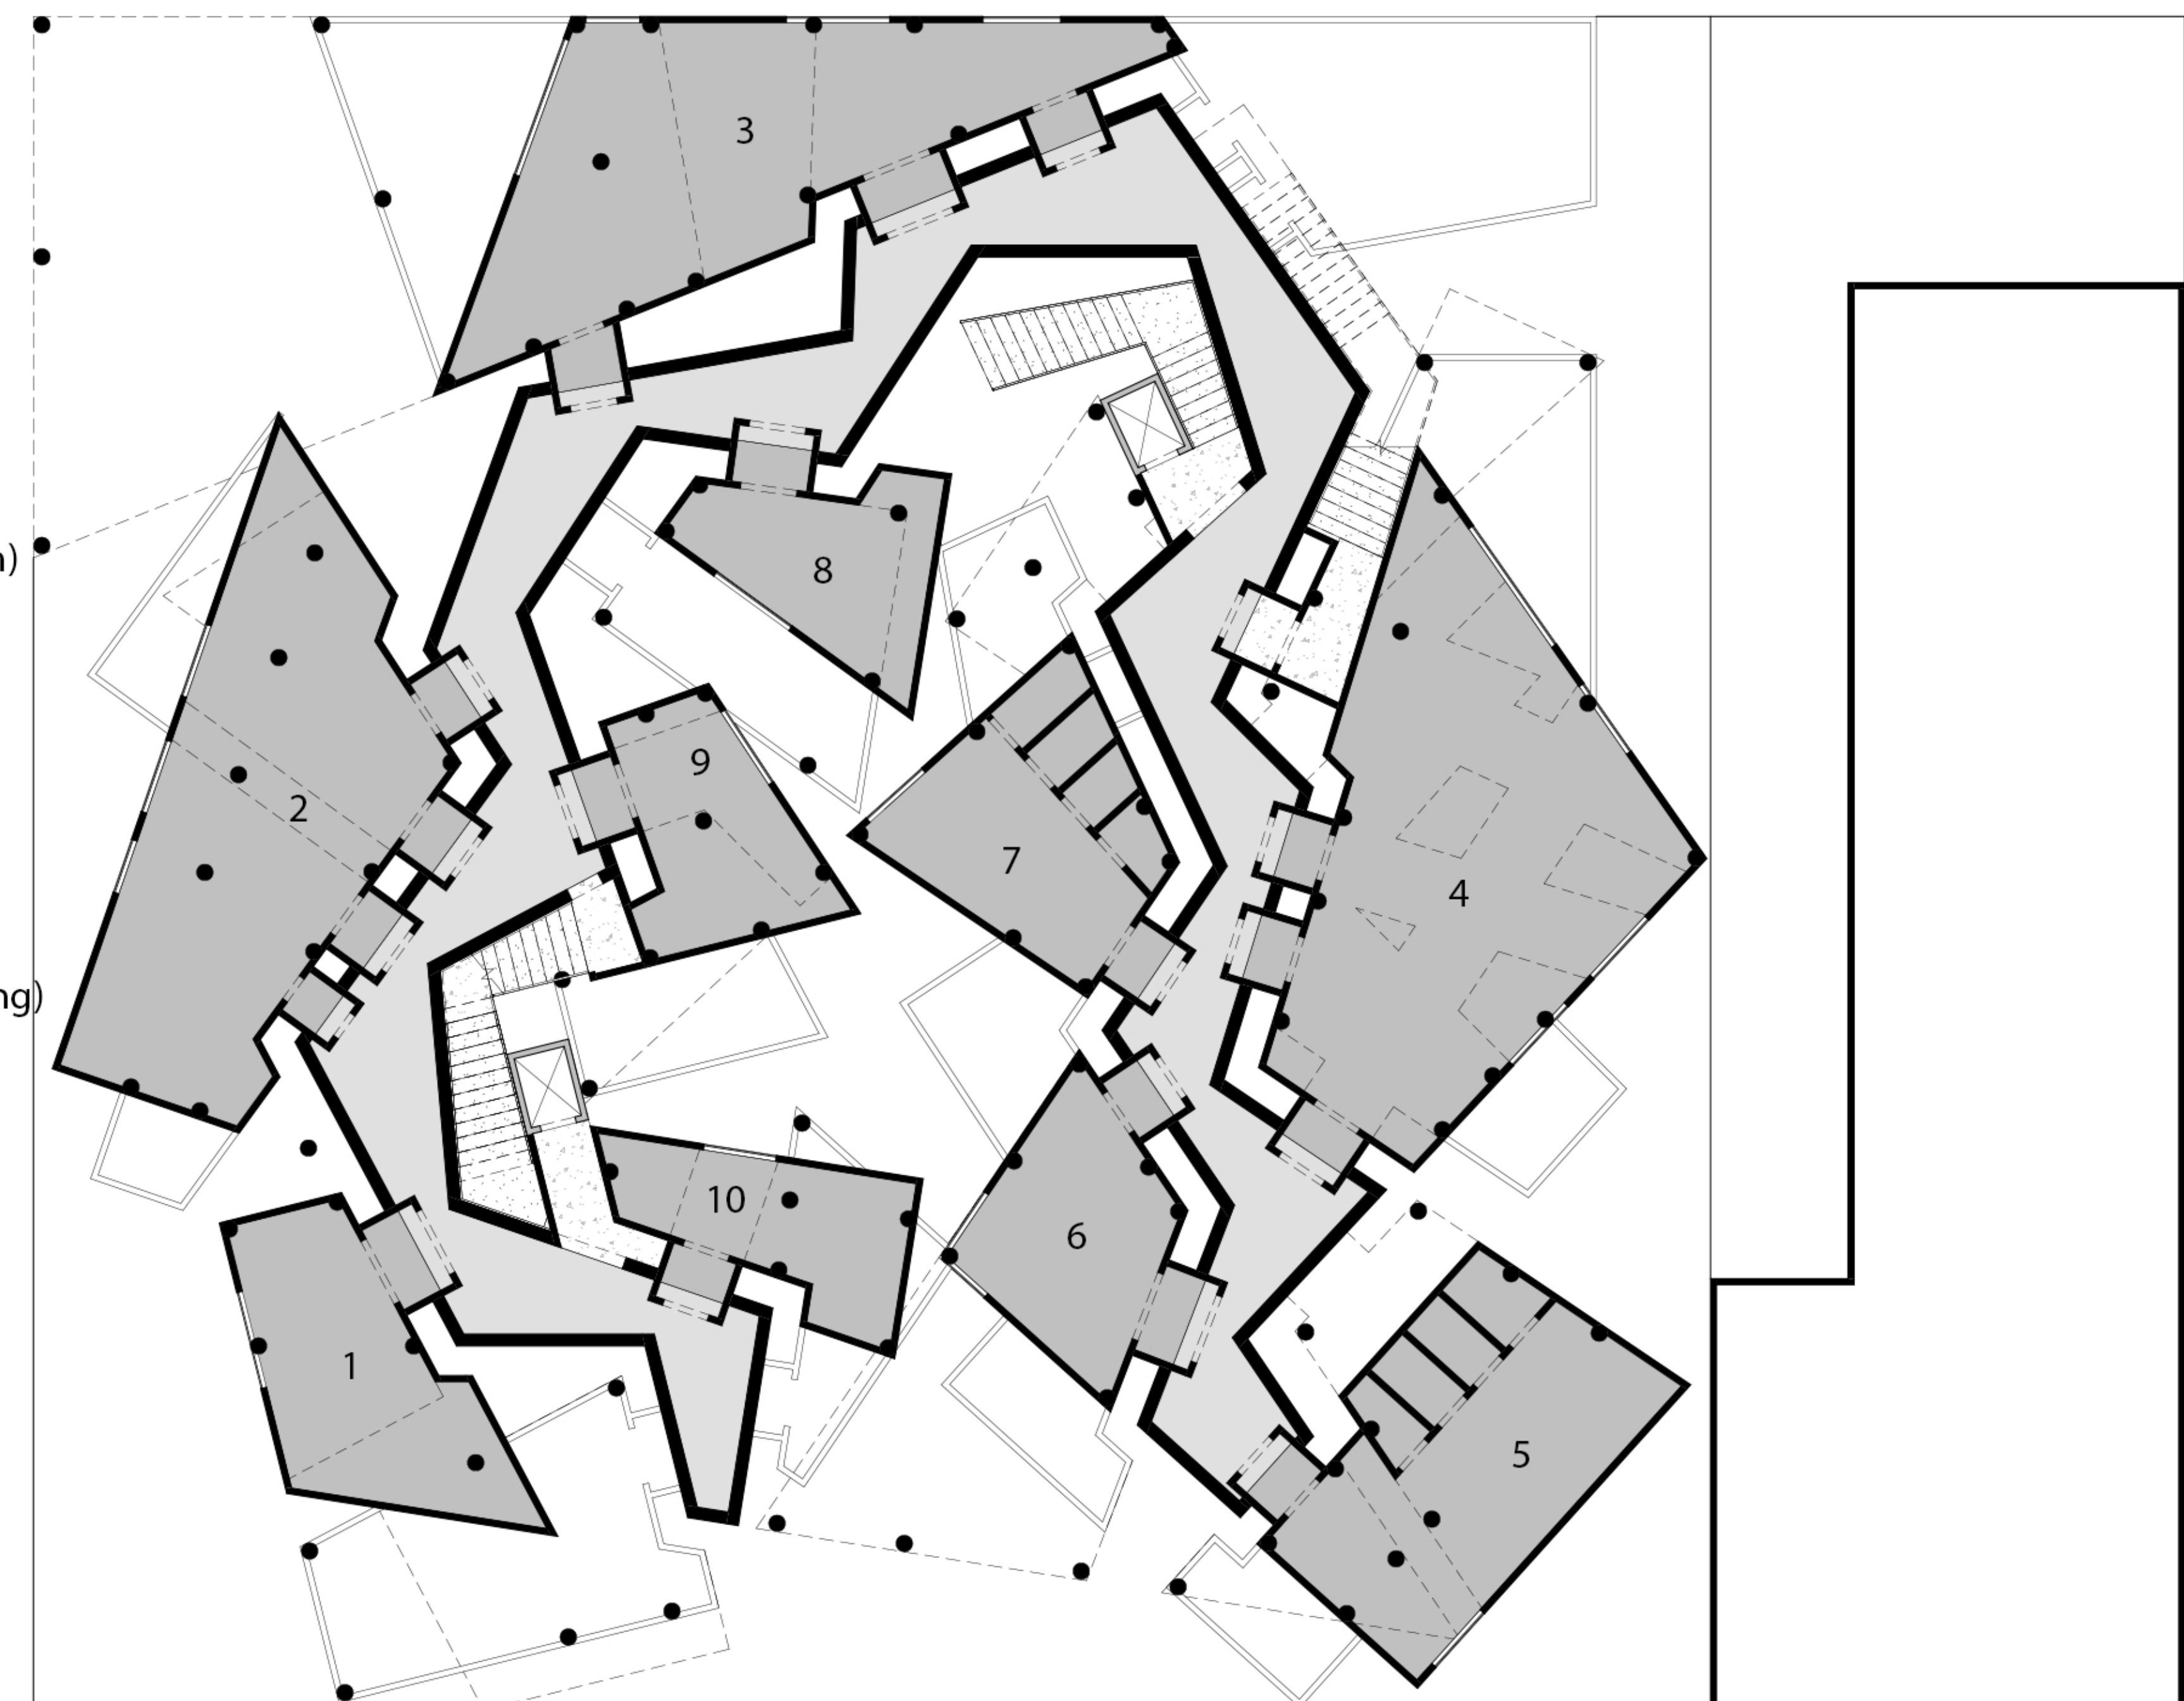

Third Floor Plan 1:100

1. Thematic Bookstore
2. Periodic Architectural Exhibition
3. Periodic Architectural Exhibition
4. Periodic Architectural Exhibition
5. Female Toilet
6. Exhibition Equipment Support
7. Male Toilet
8. Exhibition Equipment Support
9. Exhibition Equipment Support
10. Organization Warehouse

