
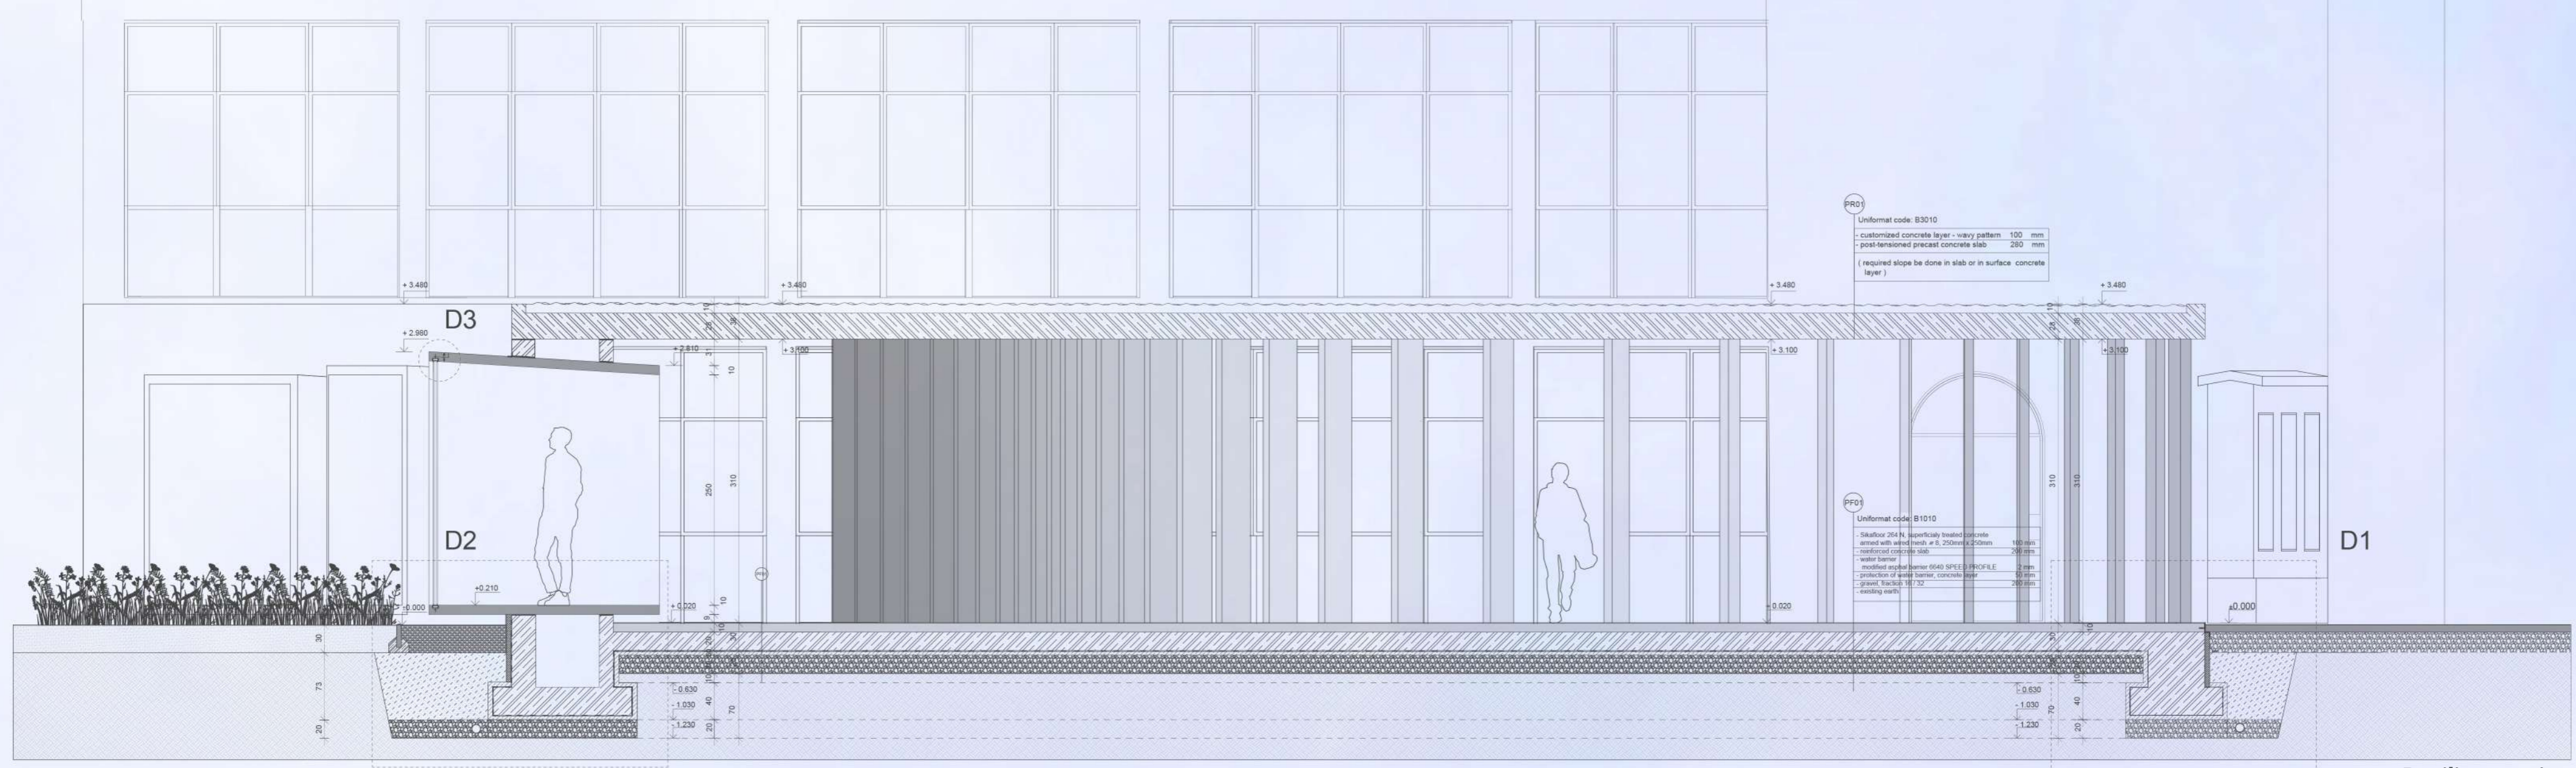


PR01


Uniformat code: B3010
 - customized concrete layer - wavy pattern 100 mm
 - post-tensioned precast concrete slab 280 mm
 (required slope be done in slab or in surface concrete layer)

PF01


Uniformat code: B1010
 - Sikafloor 264 N, superficially treated concrete armed with wired mesh 8, 250mm x 250mm 100 mm
 - reinforced concrete slab 200 mm
 - water barrier
 - modified asphalt barrier 6640 SPEED PROFILE 2 mm
 - protection of water barrier, concrete layer 50 mm
 - gravel, fraction 16/32 200 mm
 - existing earth

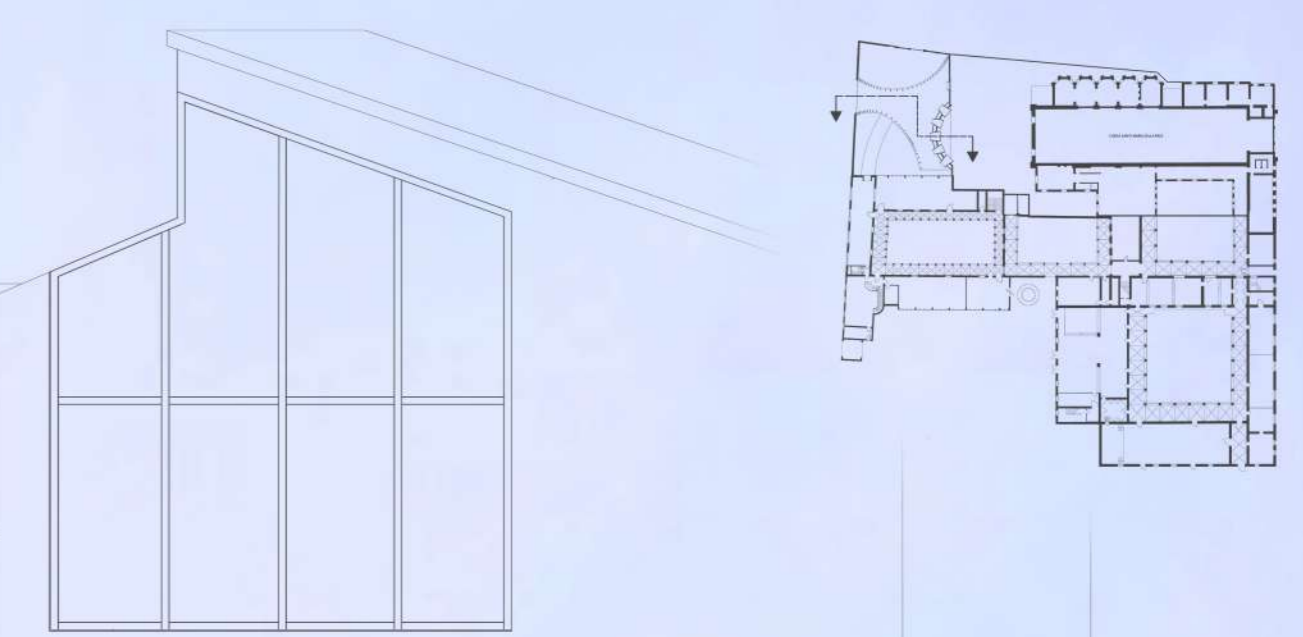


Pavilion section 1/10

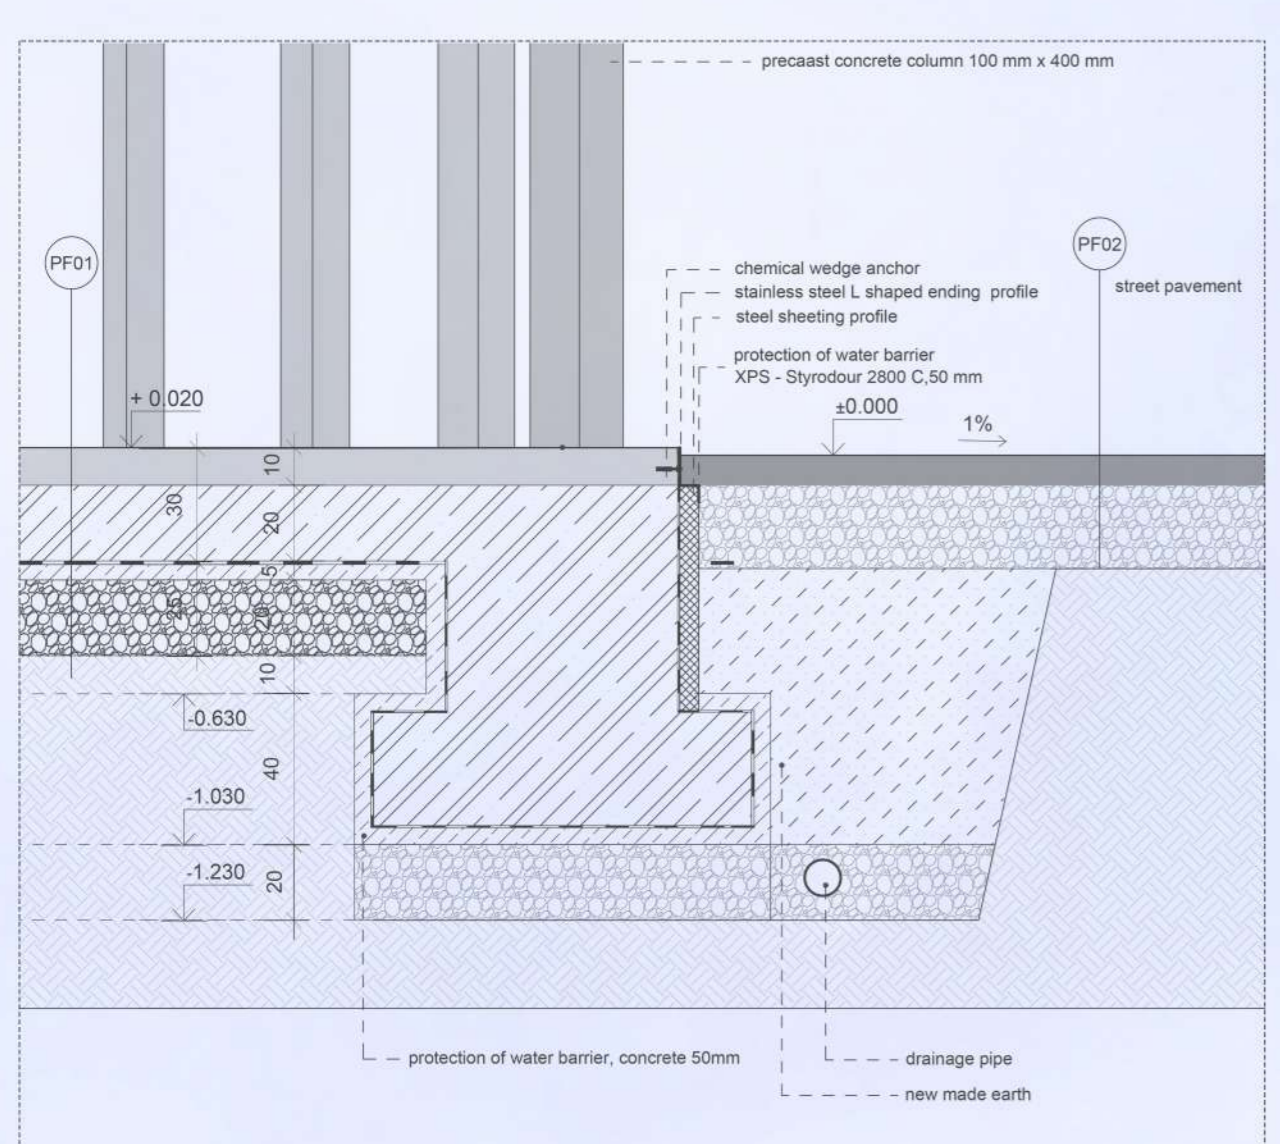

D1 1/20

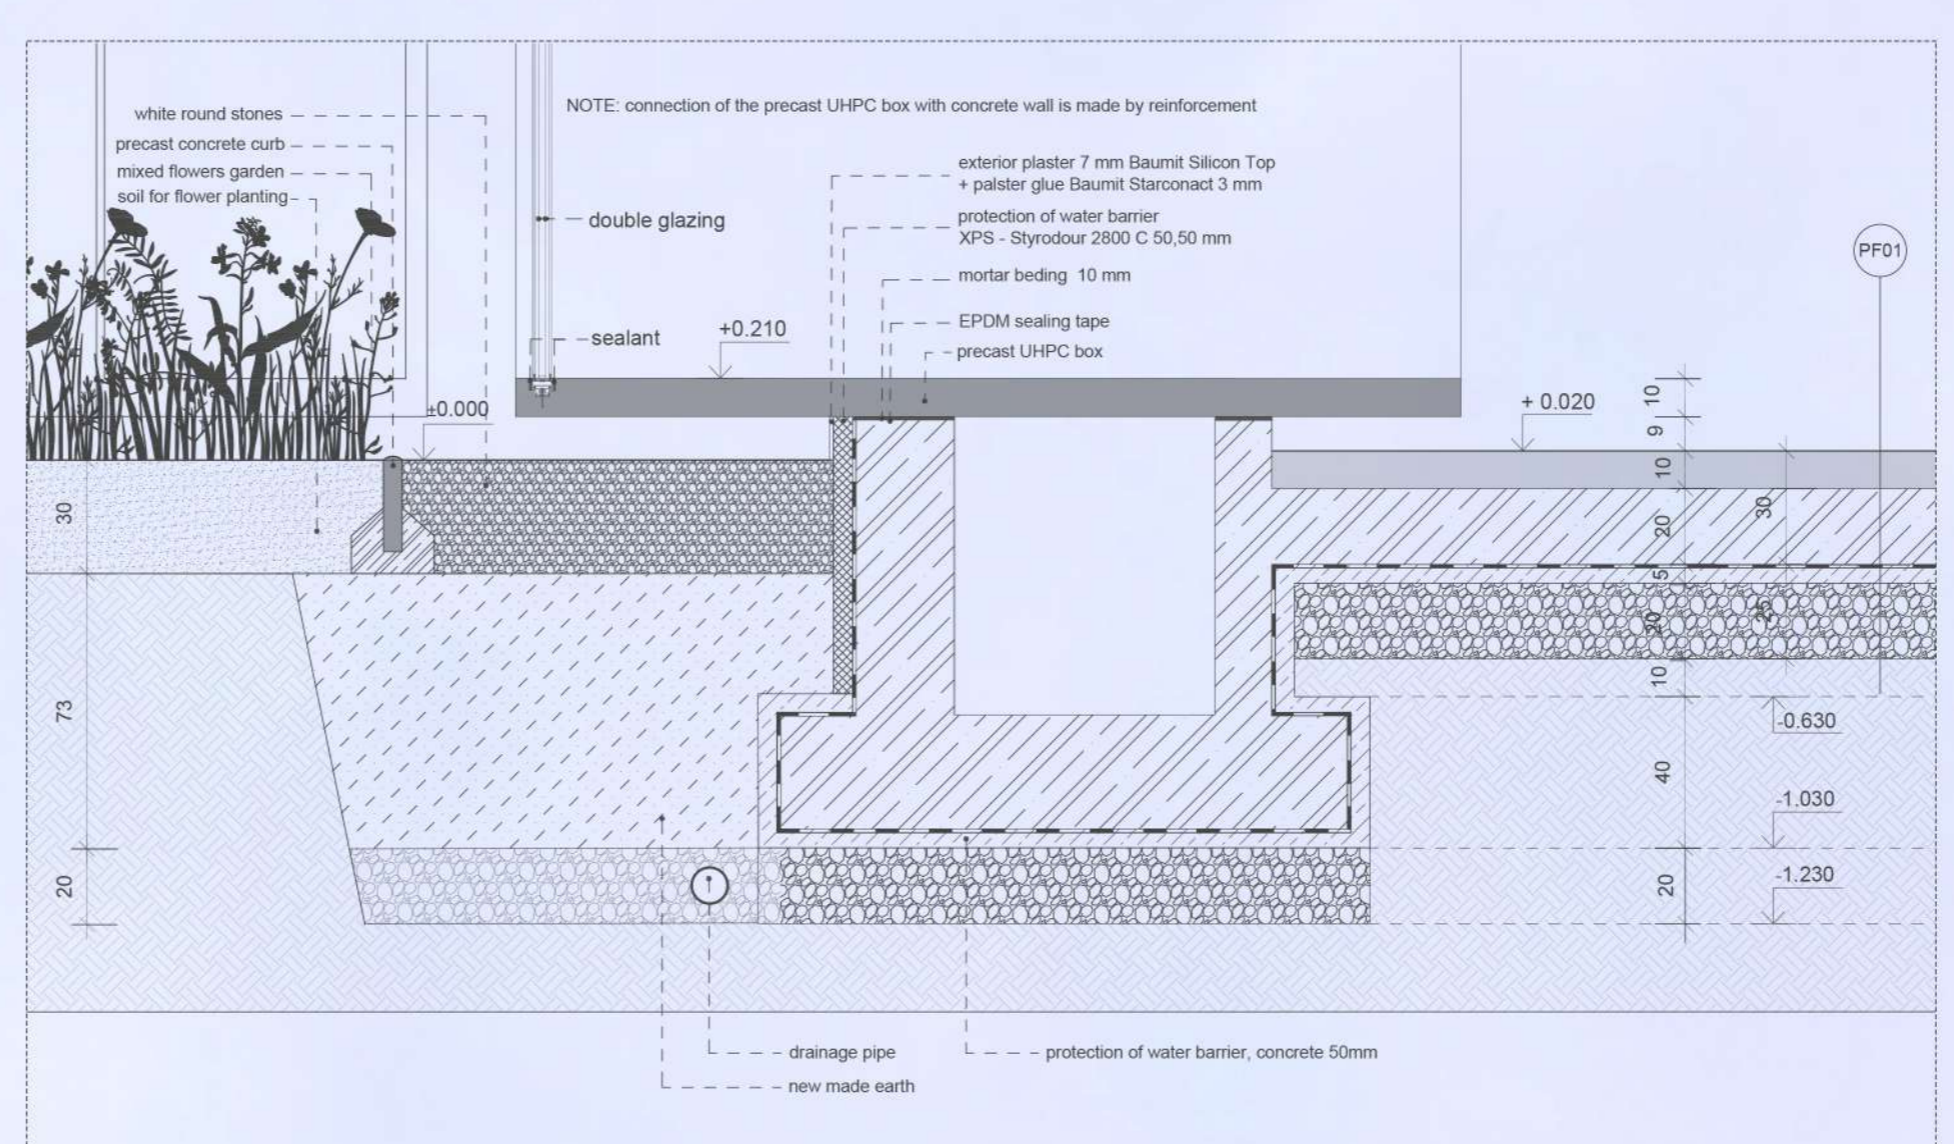

D2 1/20

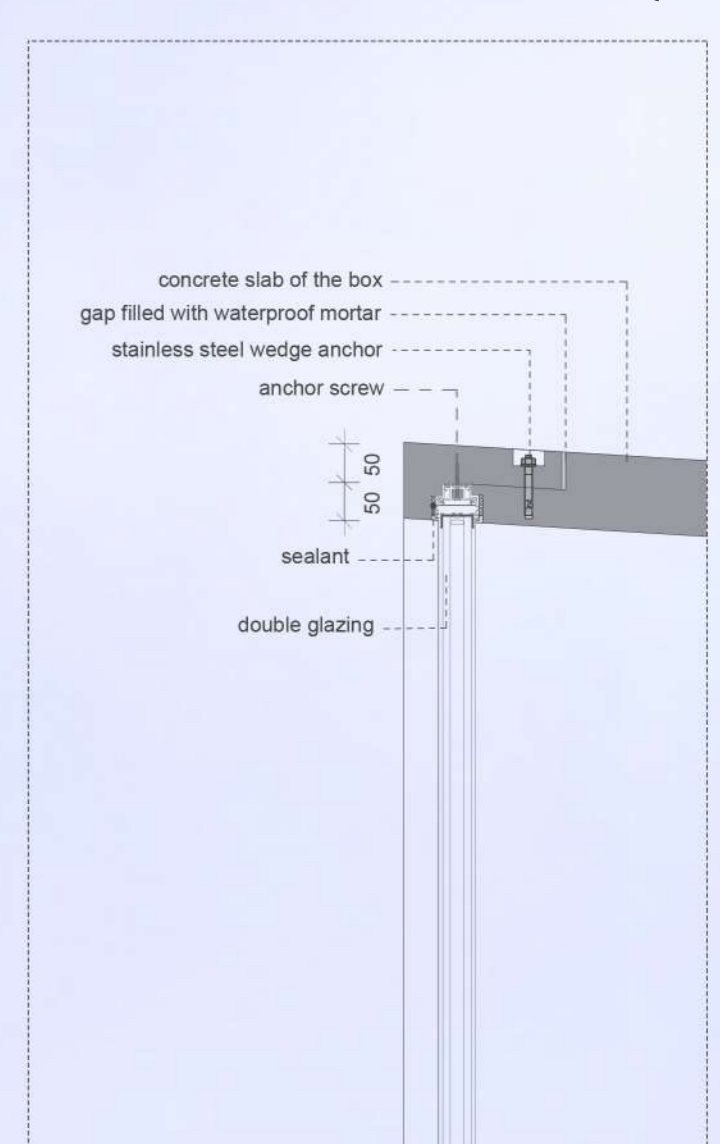

D3 1/20

