




OPERATIONS OF ORIGINAL BUILDINGS

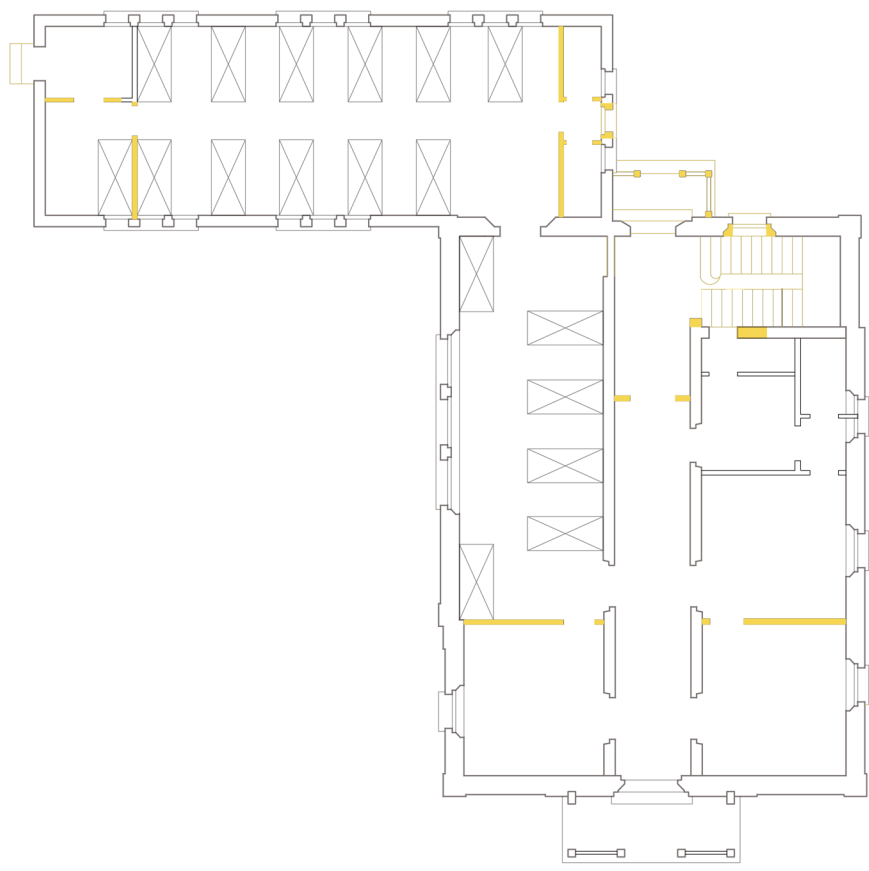


ORIGINAL GROUND FLOOR PLAN 1:200

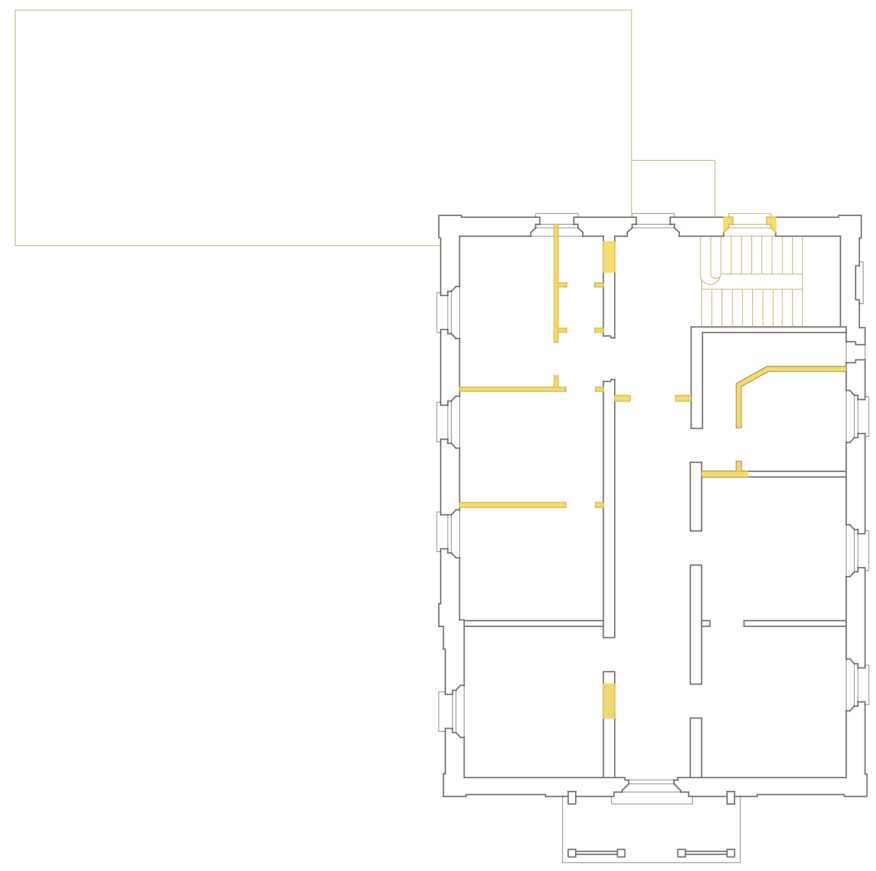


ORIGINAL FIRST FLOOR PLAN 1:200

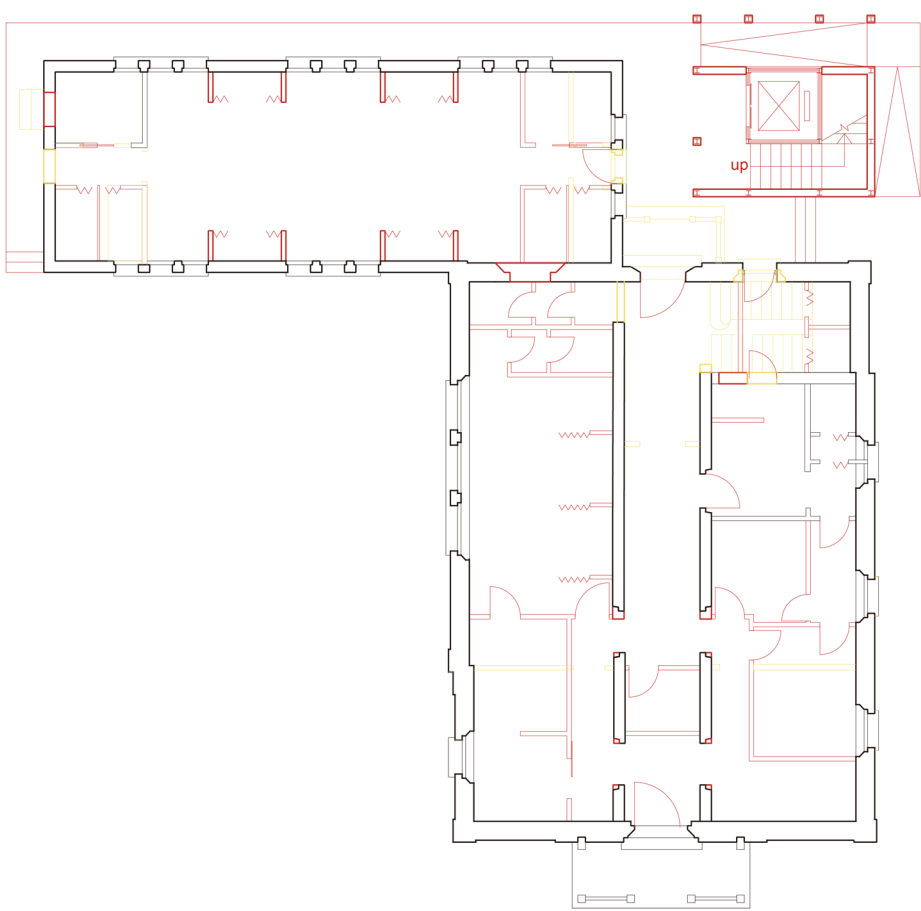


GROUND FLOOR PLAN 1:200

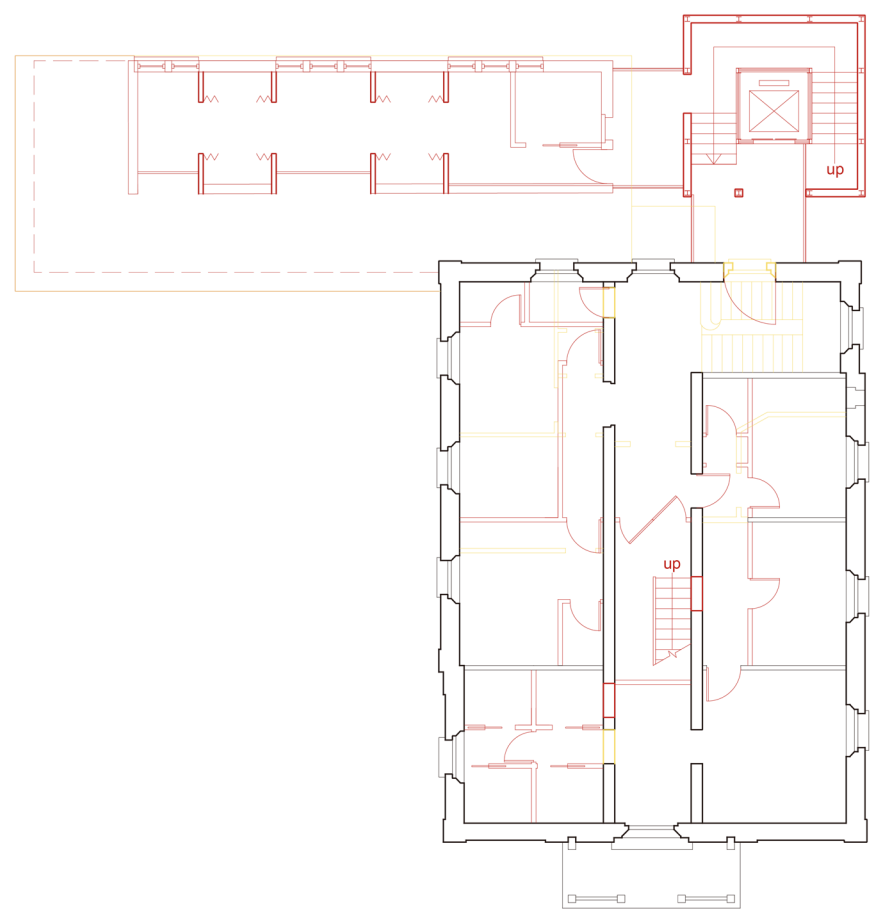


FIRST FLOOR PLAN 1:200

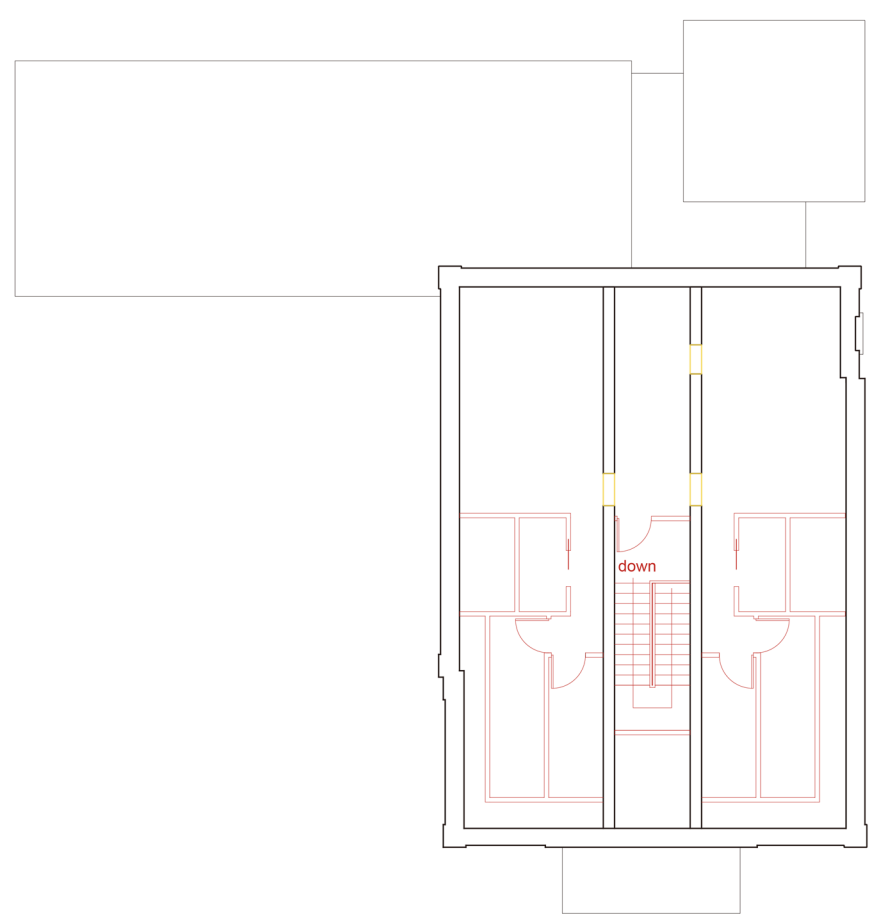

SECOND FLOOR PLAN 1:200

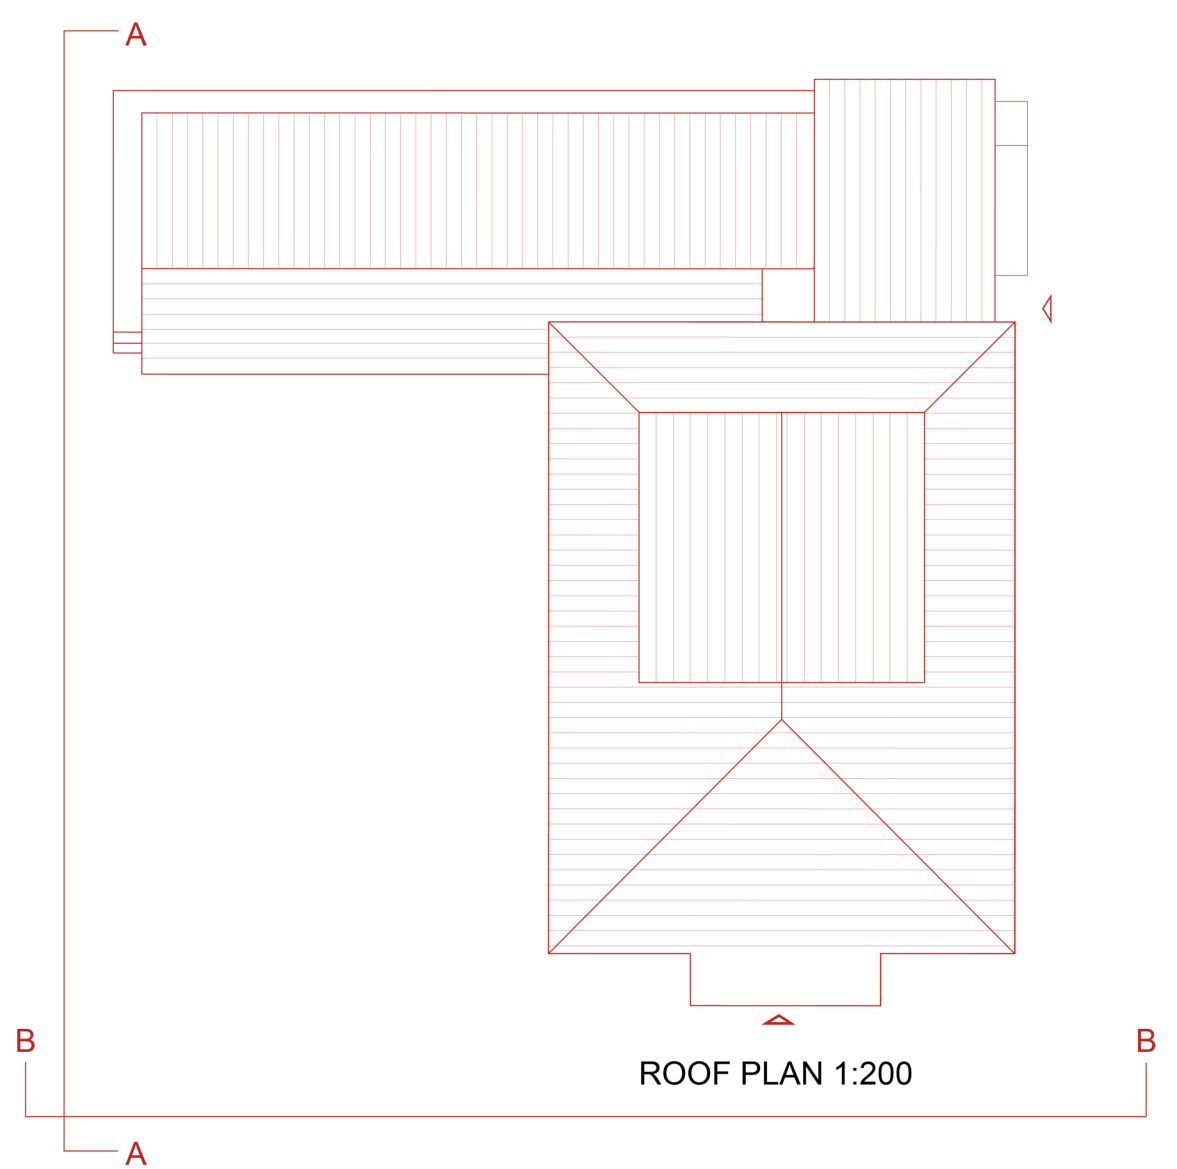

ROOF PLAN 1:200

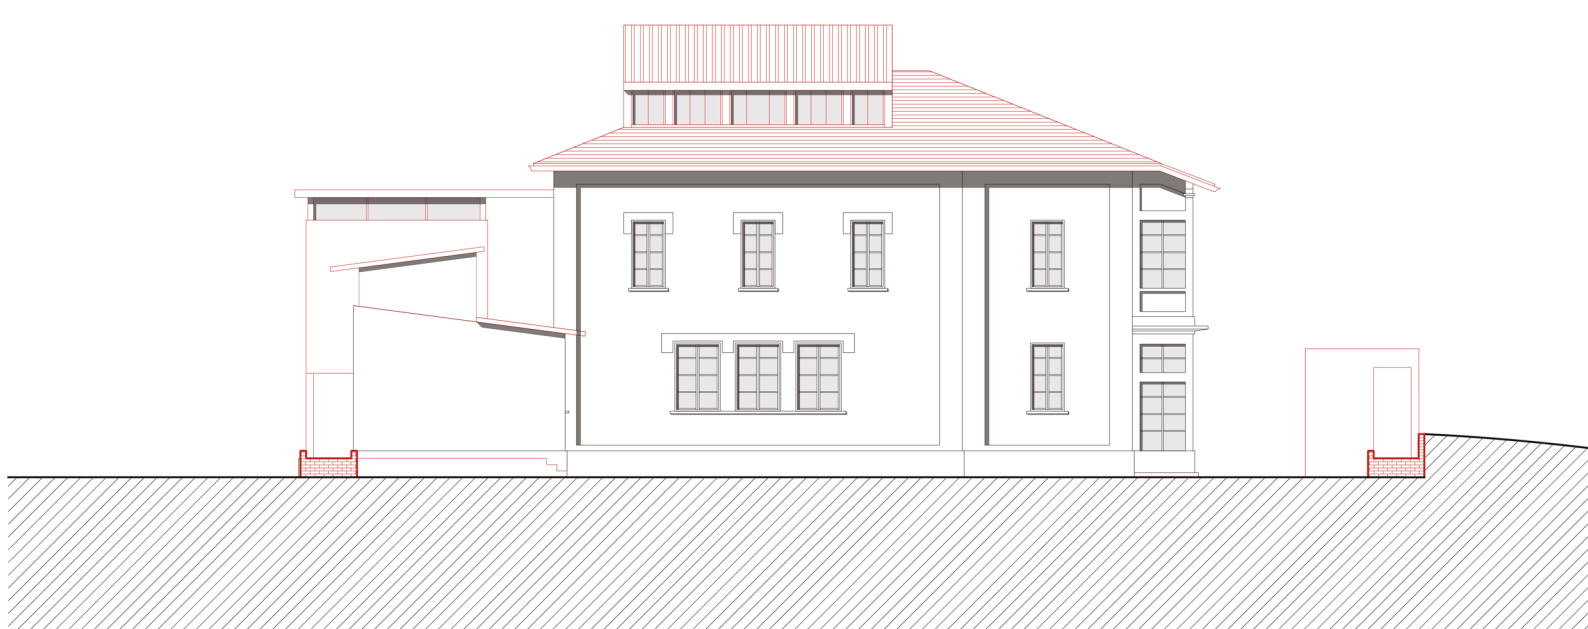

FACADE A-A 1:200



FACADE B-B 1:200

- New Intervention
- Modification
- Existing