

AN UNSTABLE ROAD

CRITICAL DEVICE FOR THE ANCIENT STREET 110b

EACH STEP BECOMES UNCERTAIN

Once past the small bridge, one finds oneself in front of a section of walled partition. It is the old ground containment near the moat. The ground in front of me suddenly subsides. To continue, you must have to descend.

Iron elements embedded in the ground hint at an absence. The ancient ring road running alongside the high, ancient city walls cannot be retraced.


The absence is not resolved by an addition, but an even deeper void remains to revive ancient sensations and perceptions

VOIDS ARE FILLED, ALL OF THEM.


HUMAN NATURE CAN ONLY CONCEIVE OF A VOID IF IT CAN BE FILLED. IT CANNOT IMAGINE INFINITY AND, OFTEN, DOES NOT EVEN WANT TO TRY.

ABSENCE FRIGHTENS BECAUSE IT MAKES ONE DEEPLY RESTLESS AND UNSTABLE.


IT IS IN THE RESTLESSNESS OF ABSENCE THAT WE DIG HERE TO FIND A POINT OF INNER CRISIS AND TO MAKE NOT PRESENCE, BUT CRITICAL ABSENCE ARISE AND RESURRECT.

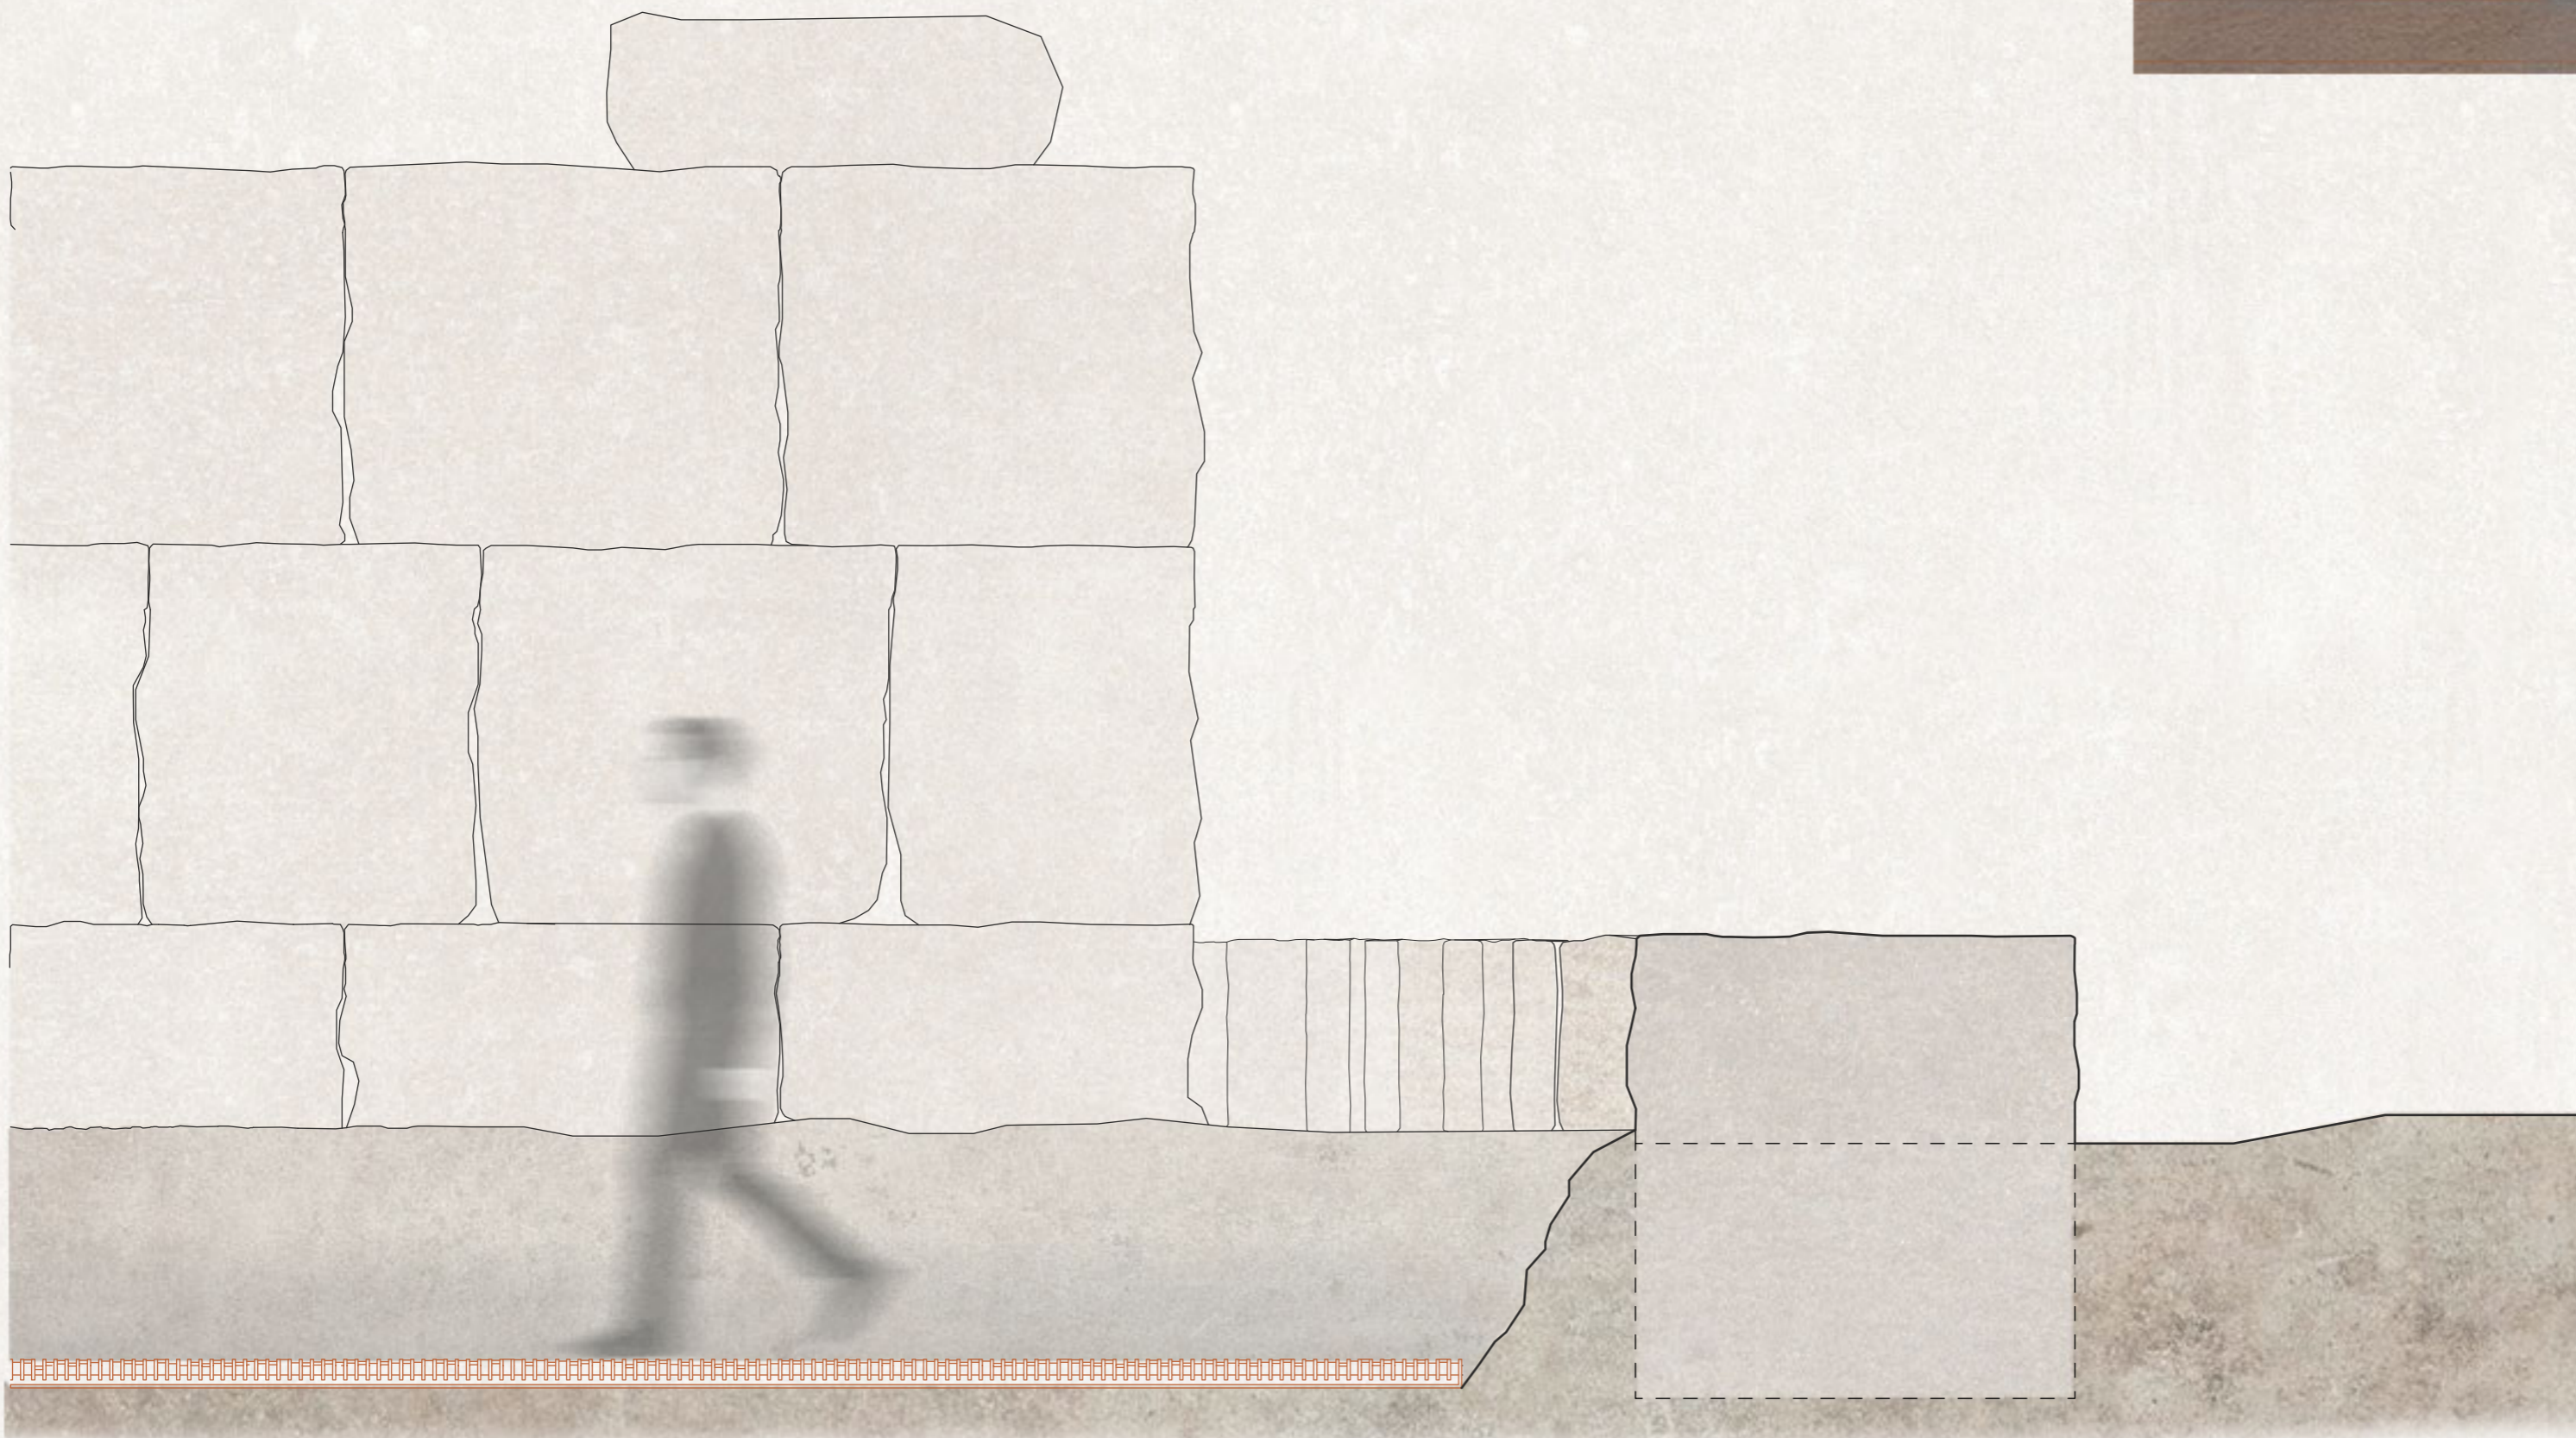

SECTION 1:20

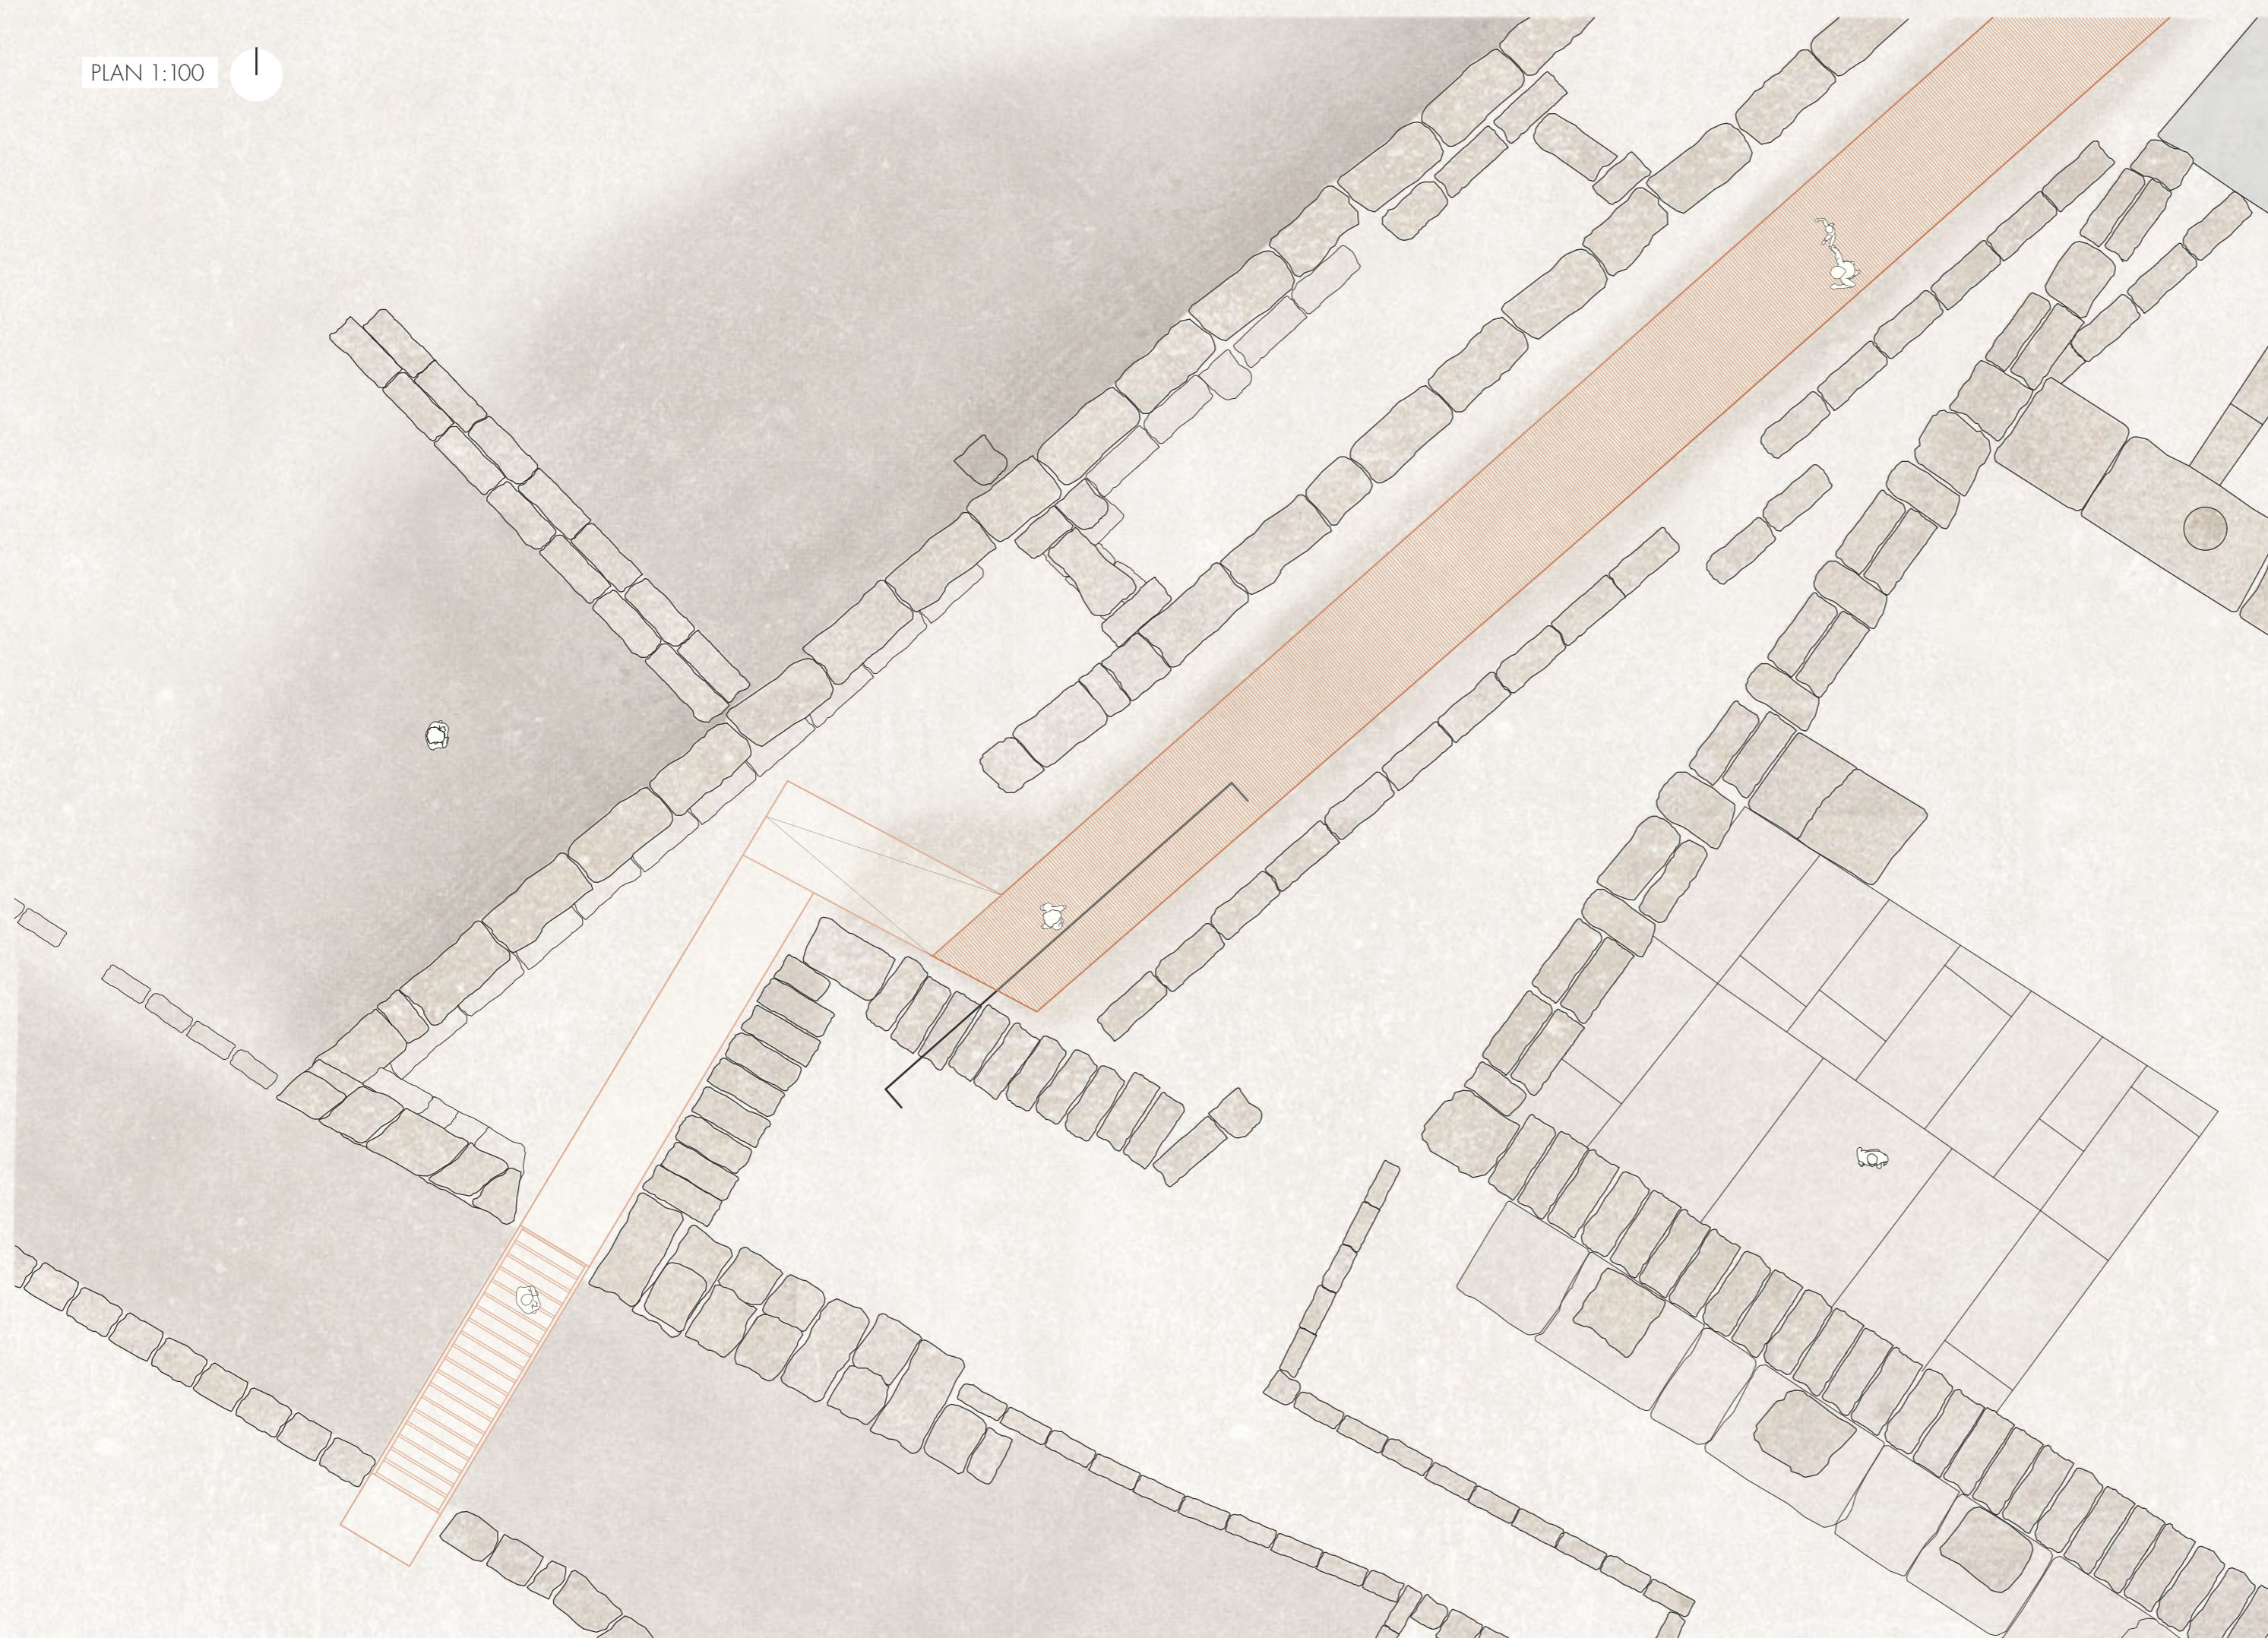


PLAN 1:100

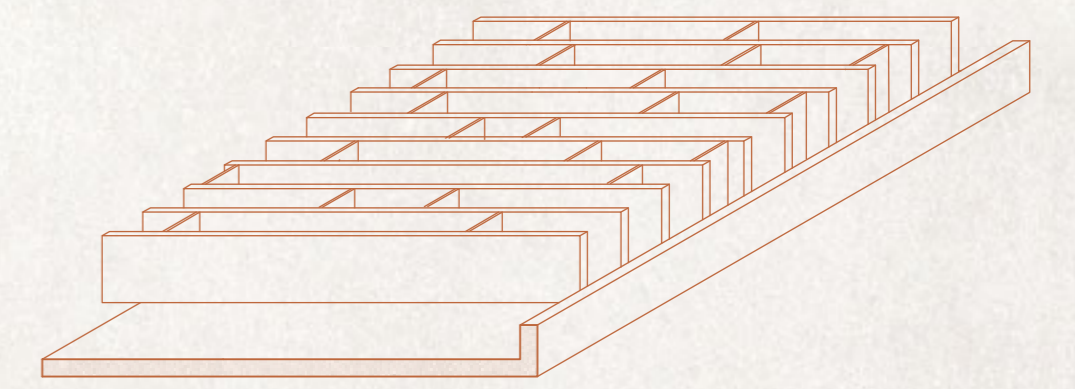


AXONOMETRY OF THE SYSTEM


PROJECT CHRONOLOGY DIAGRAMS

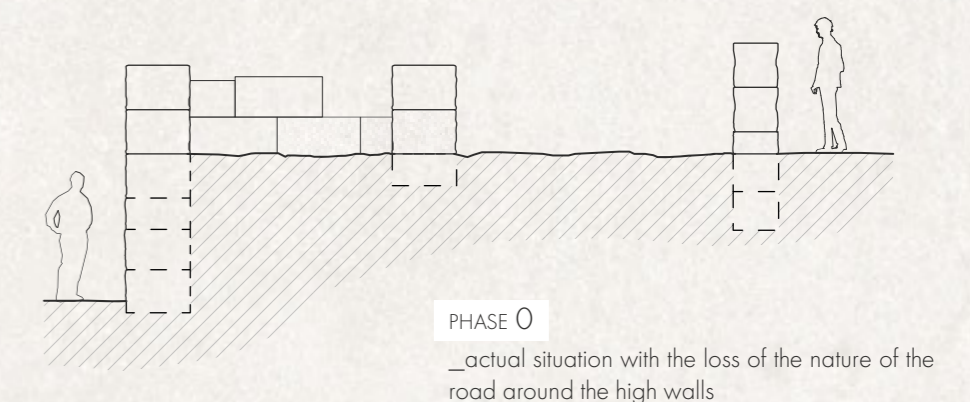


PHASE 0
_actual situation with the loss of the nature of the road around the high walls

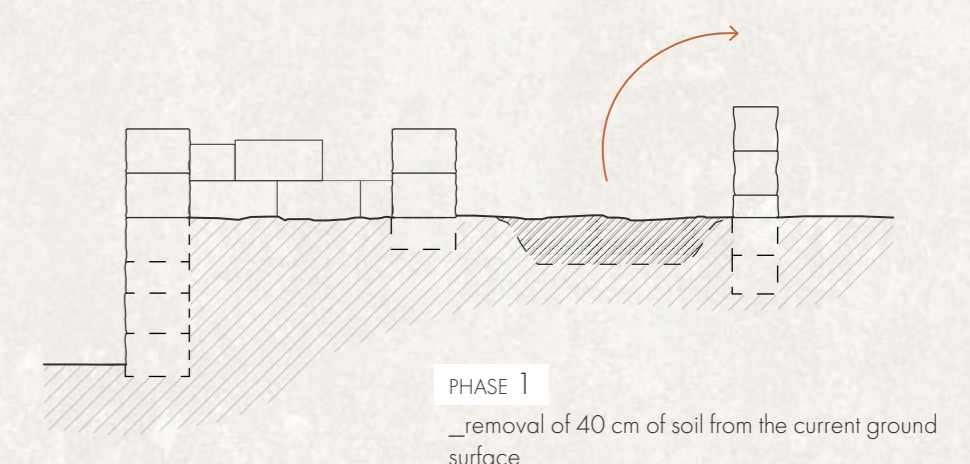

PHASE 1
_removal of 40 cm of soil from the current ground surface

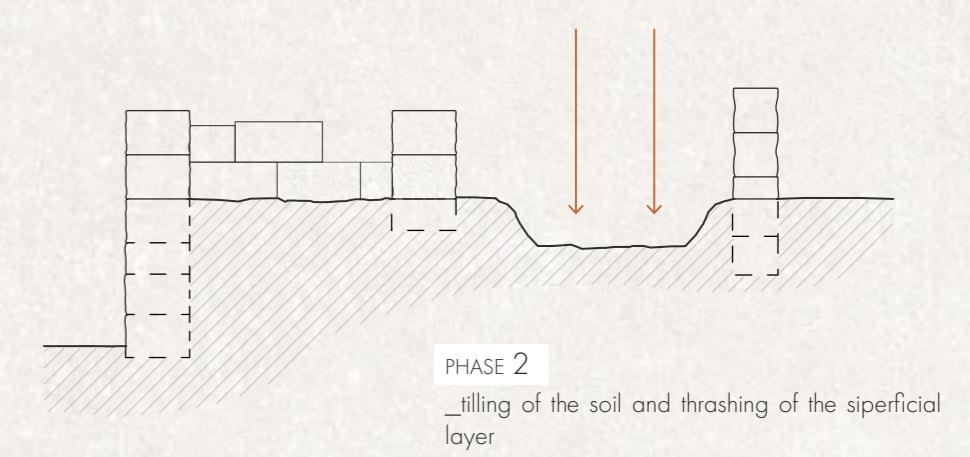

PHASE 2
_filling of the soil and thrashing of the superficial layer

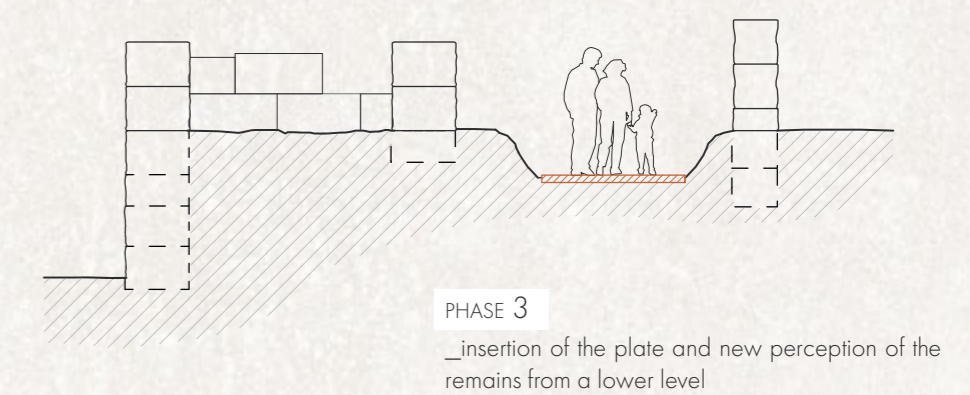

PHASE 3
_insertion of the plate and new perception of the remains from a lower level