



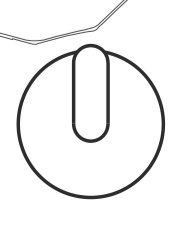


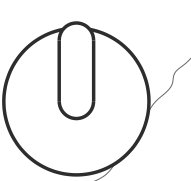



Map 1:10000

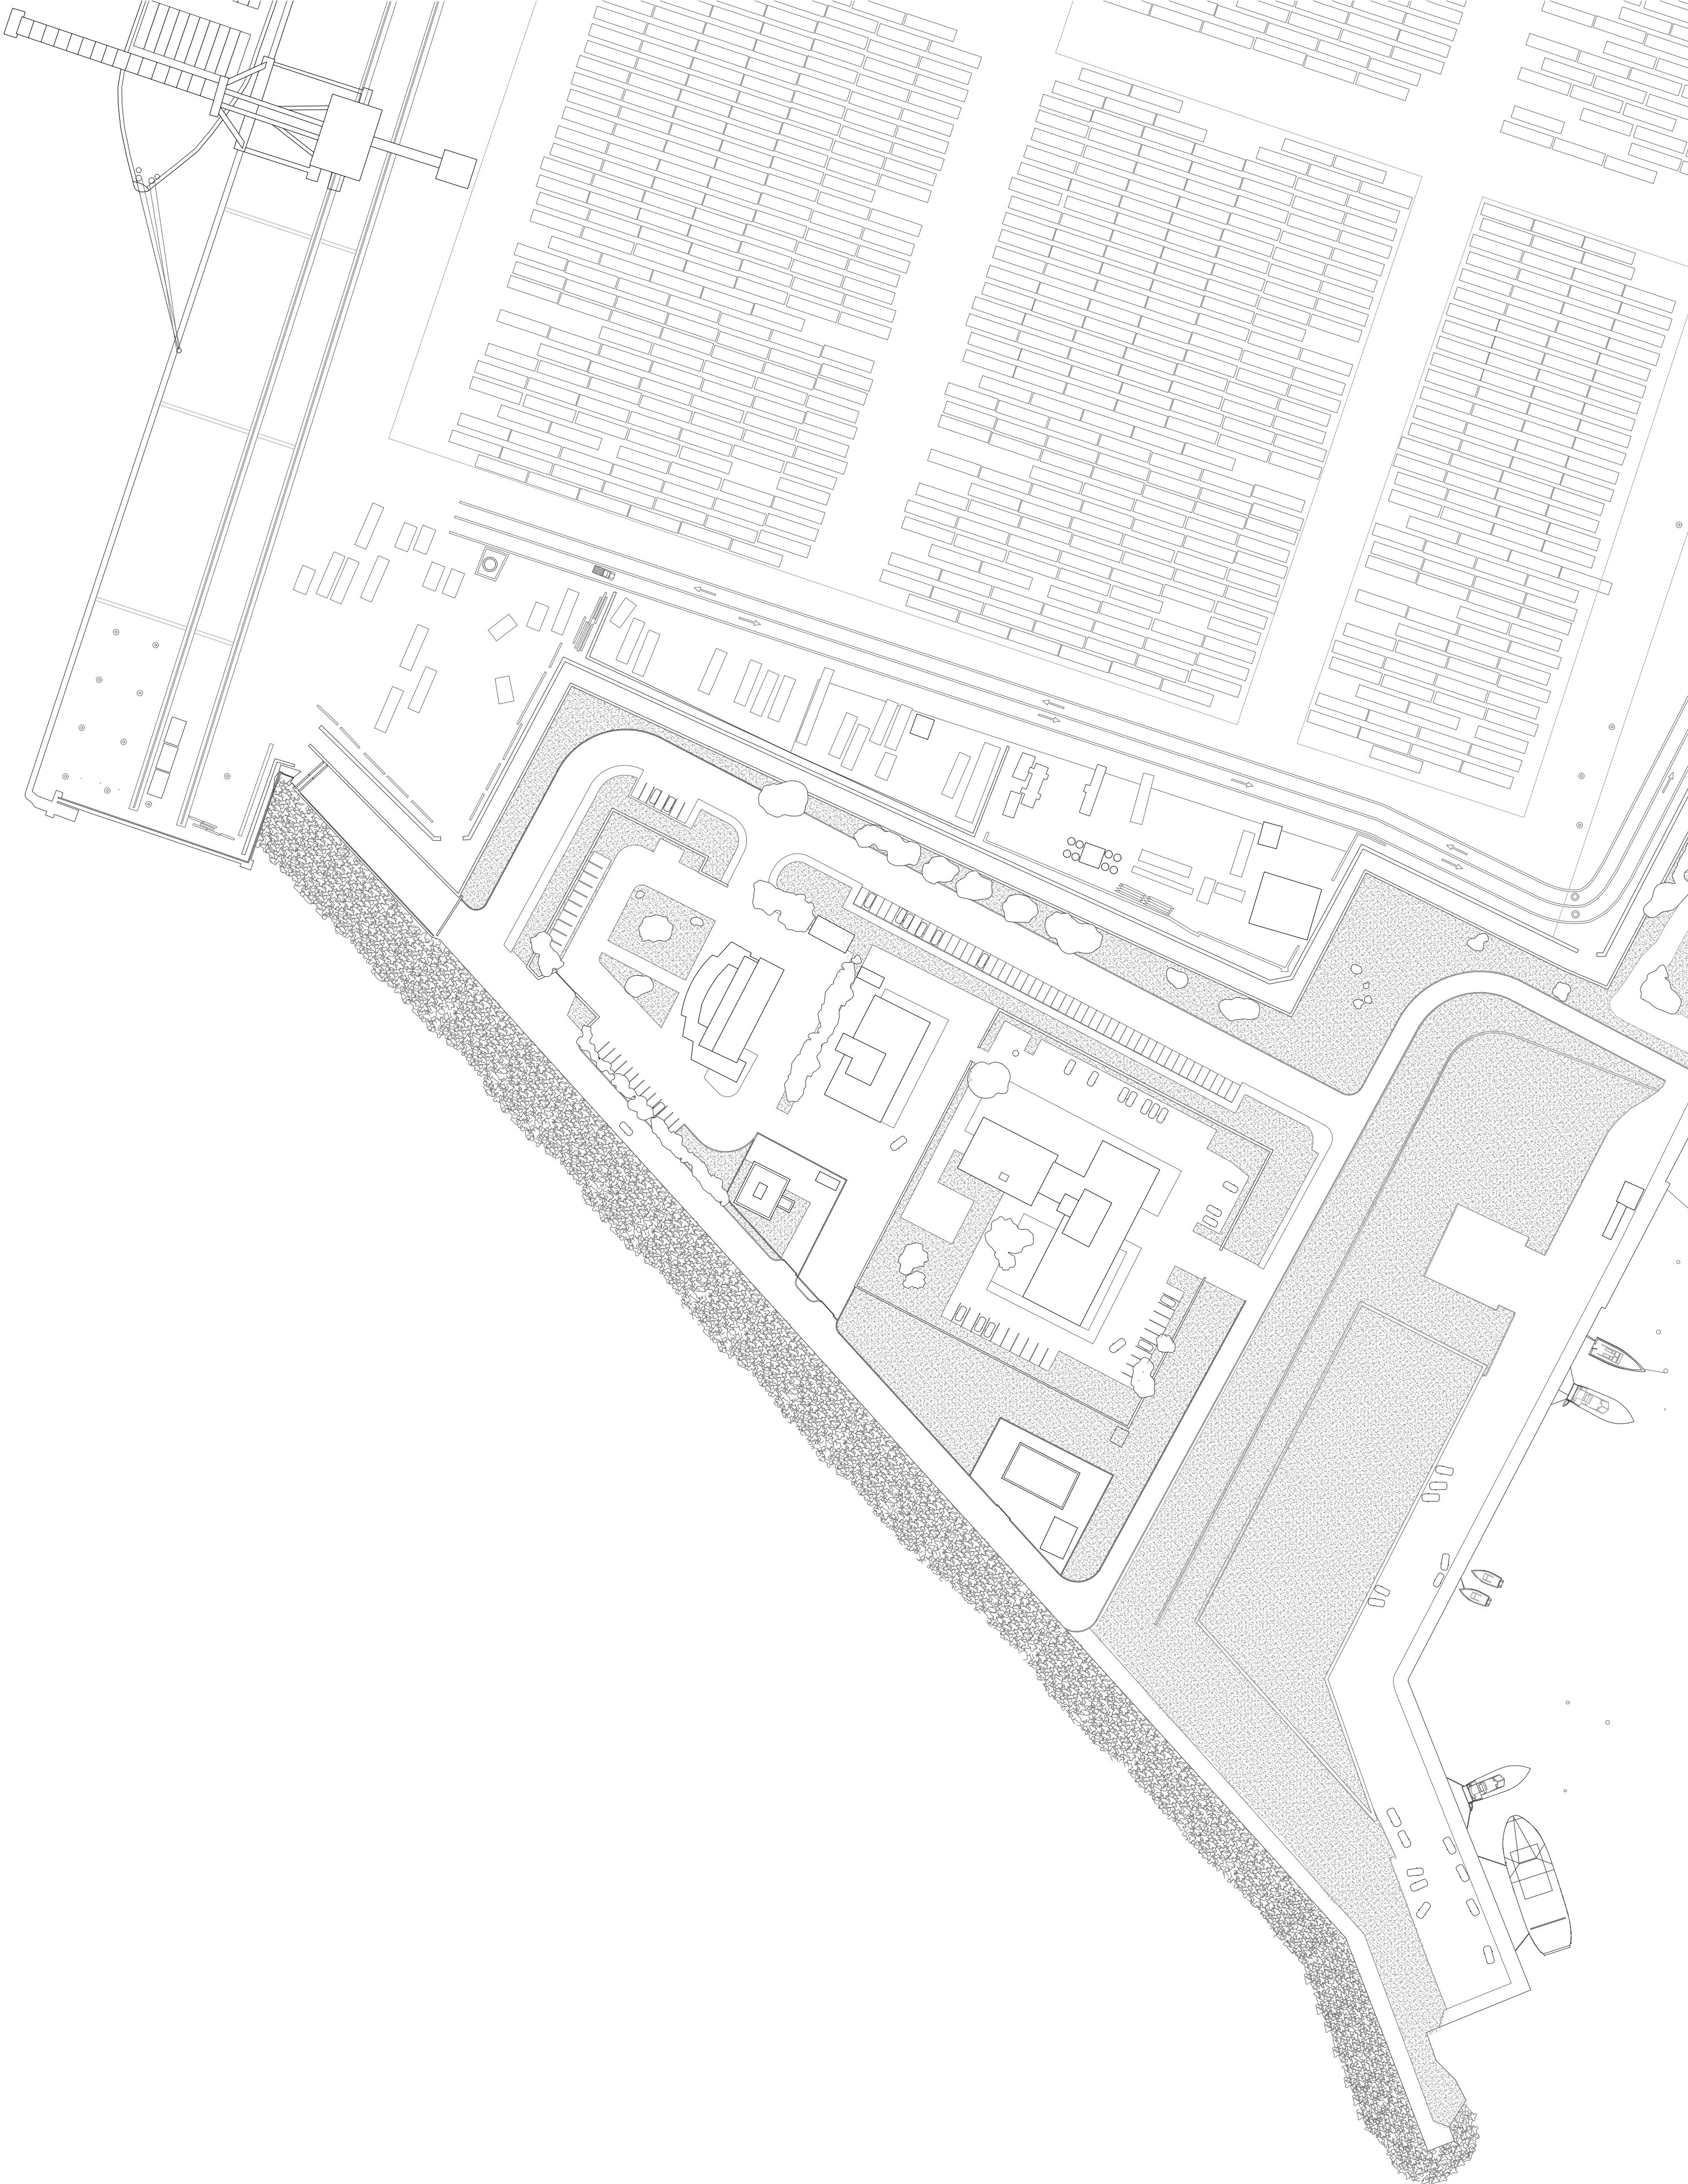

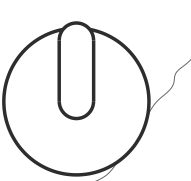


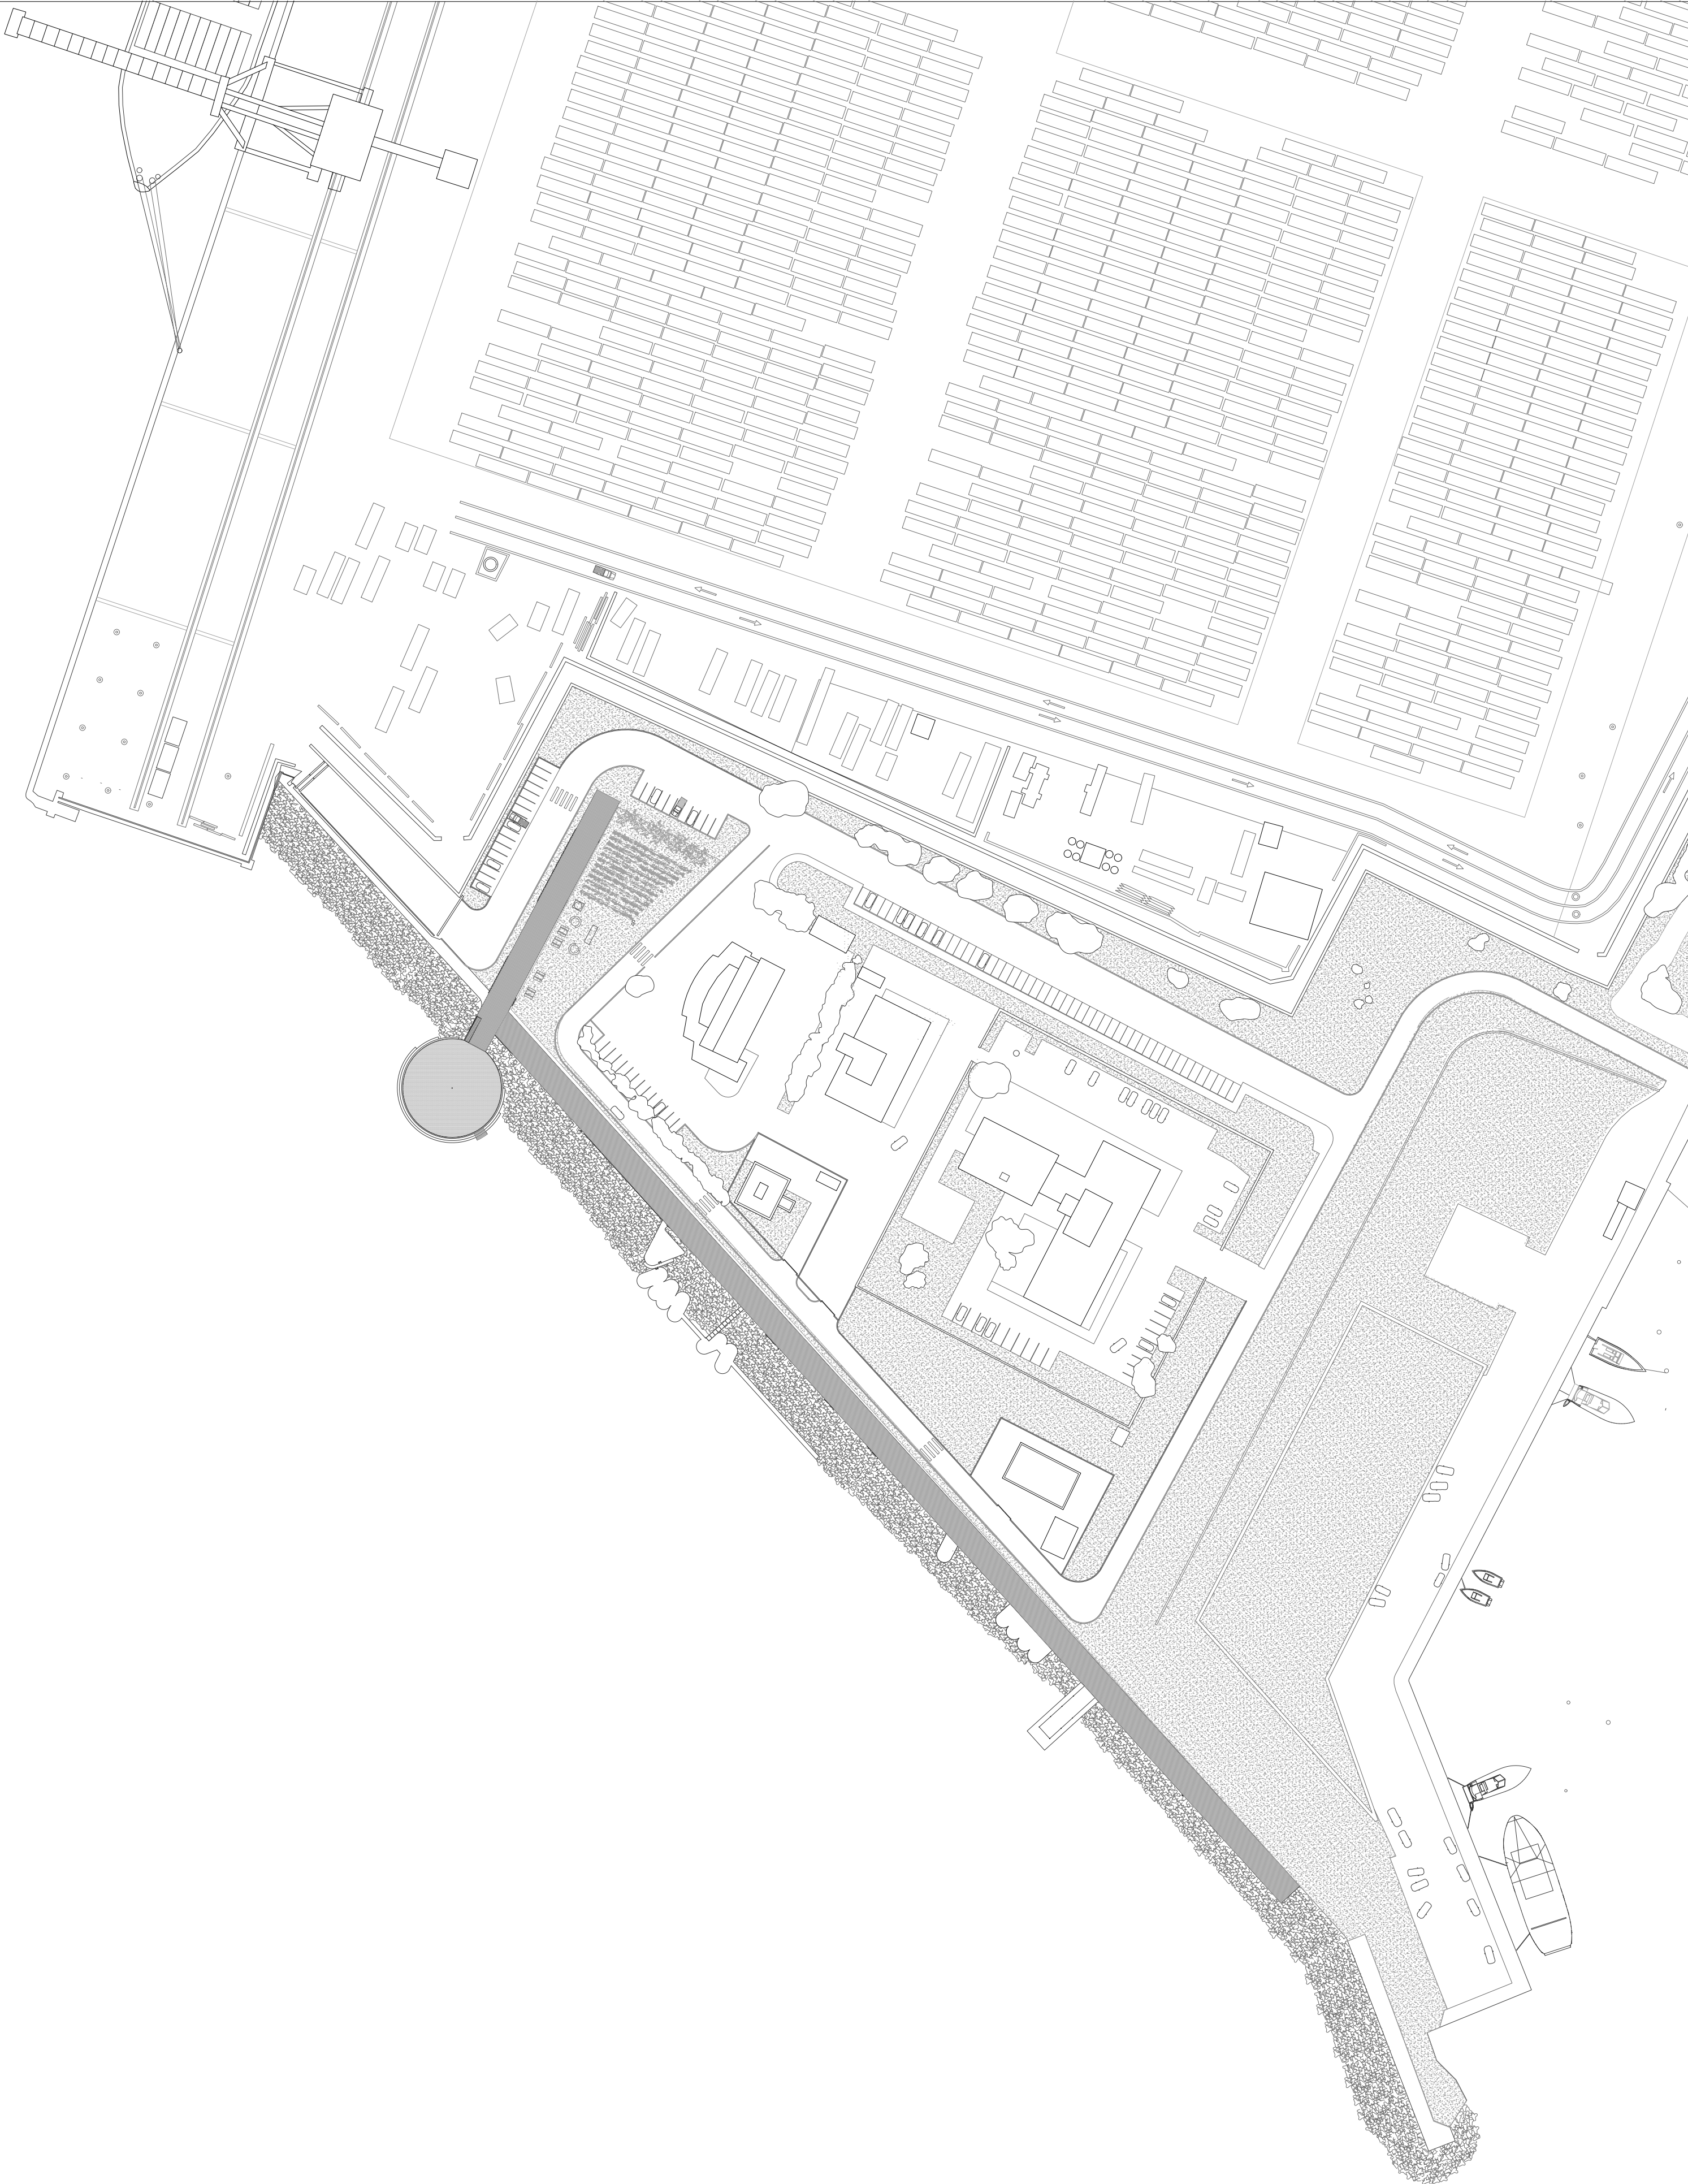

 




 



South-East Elevation

 


North-West Elevation


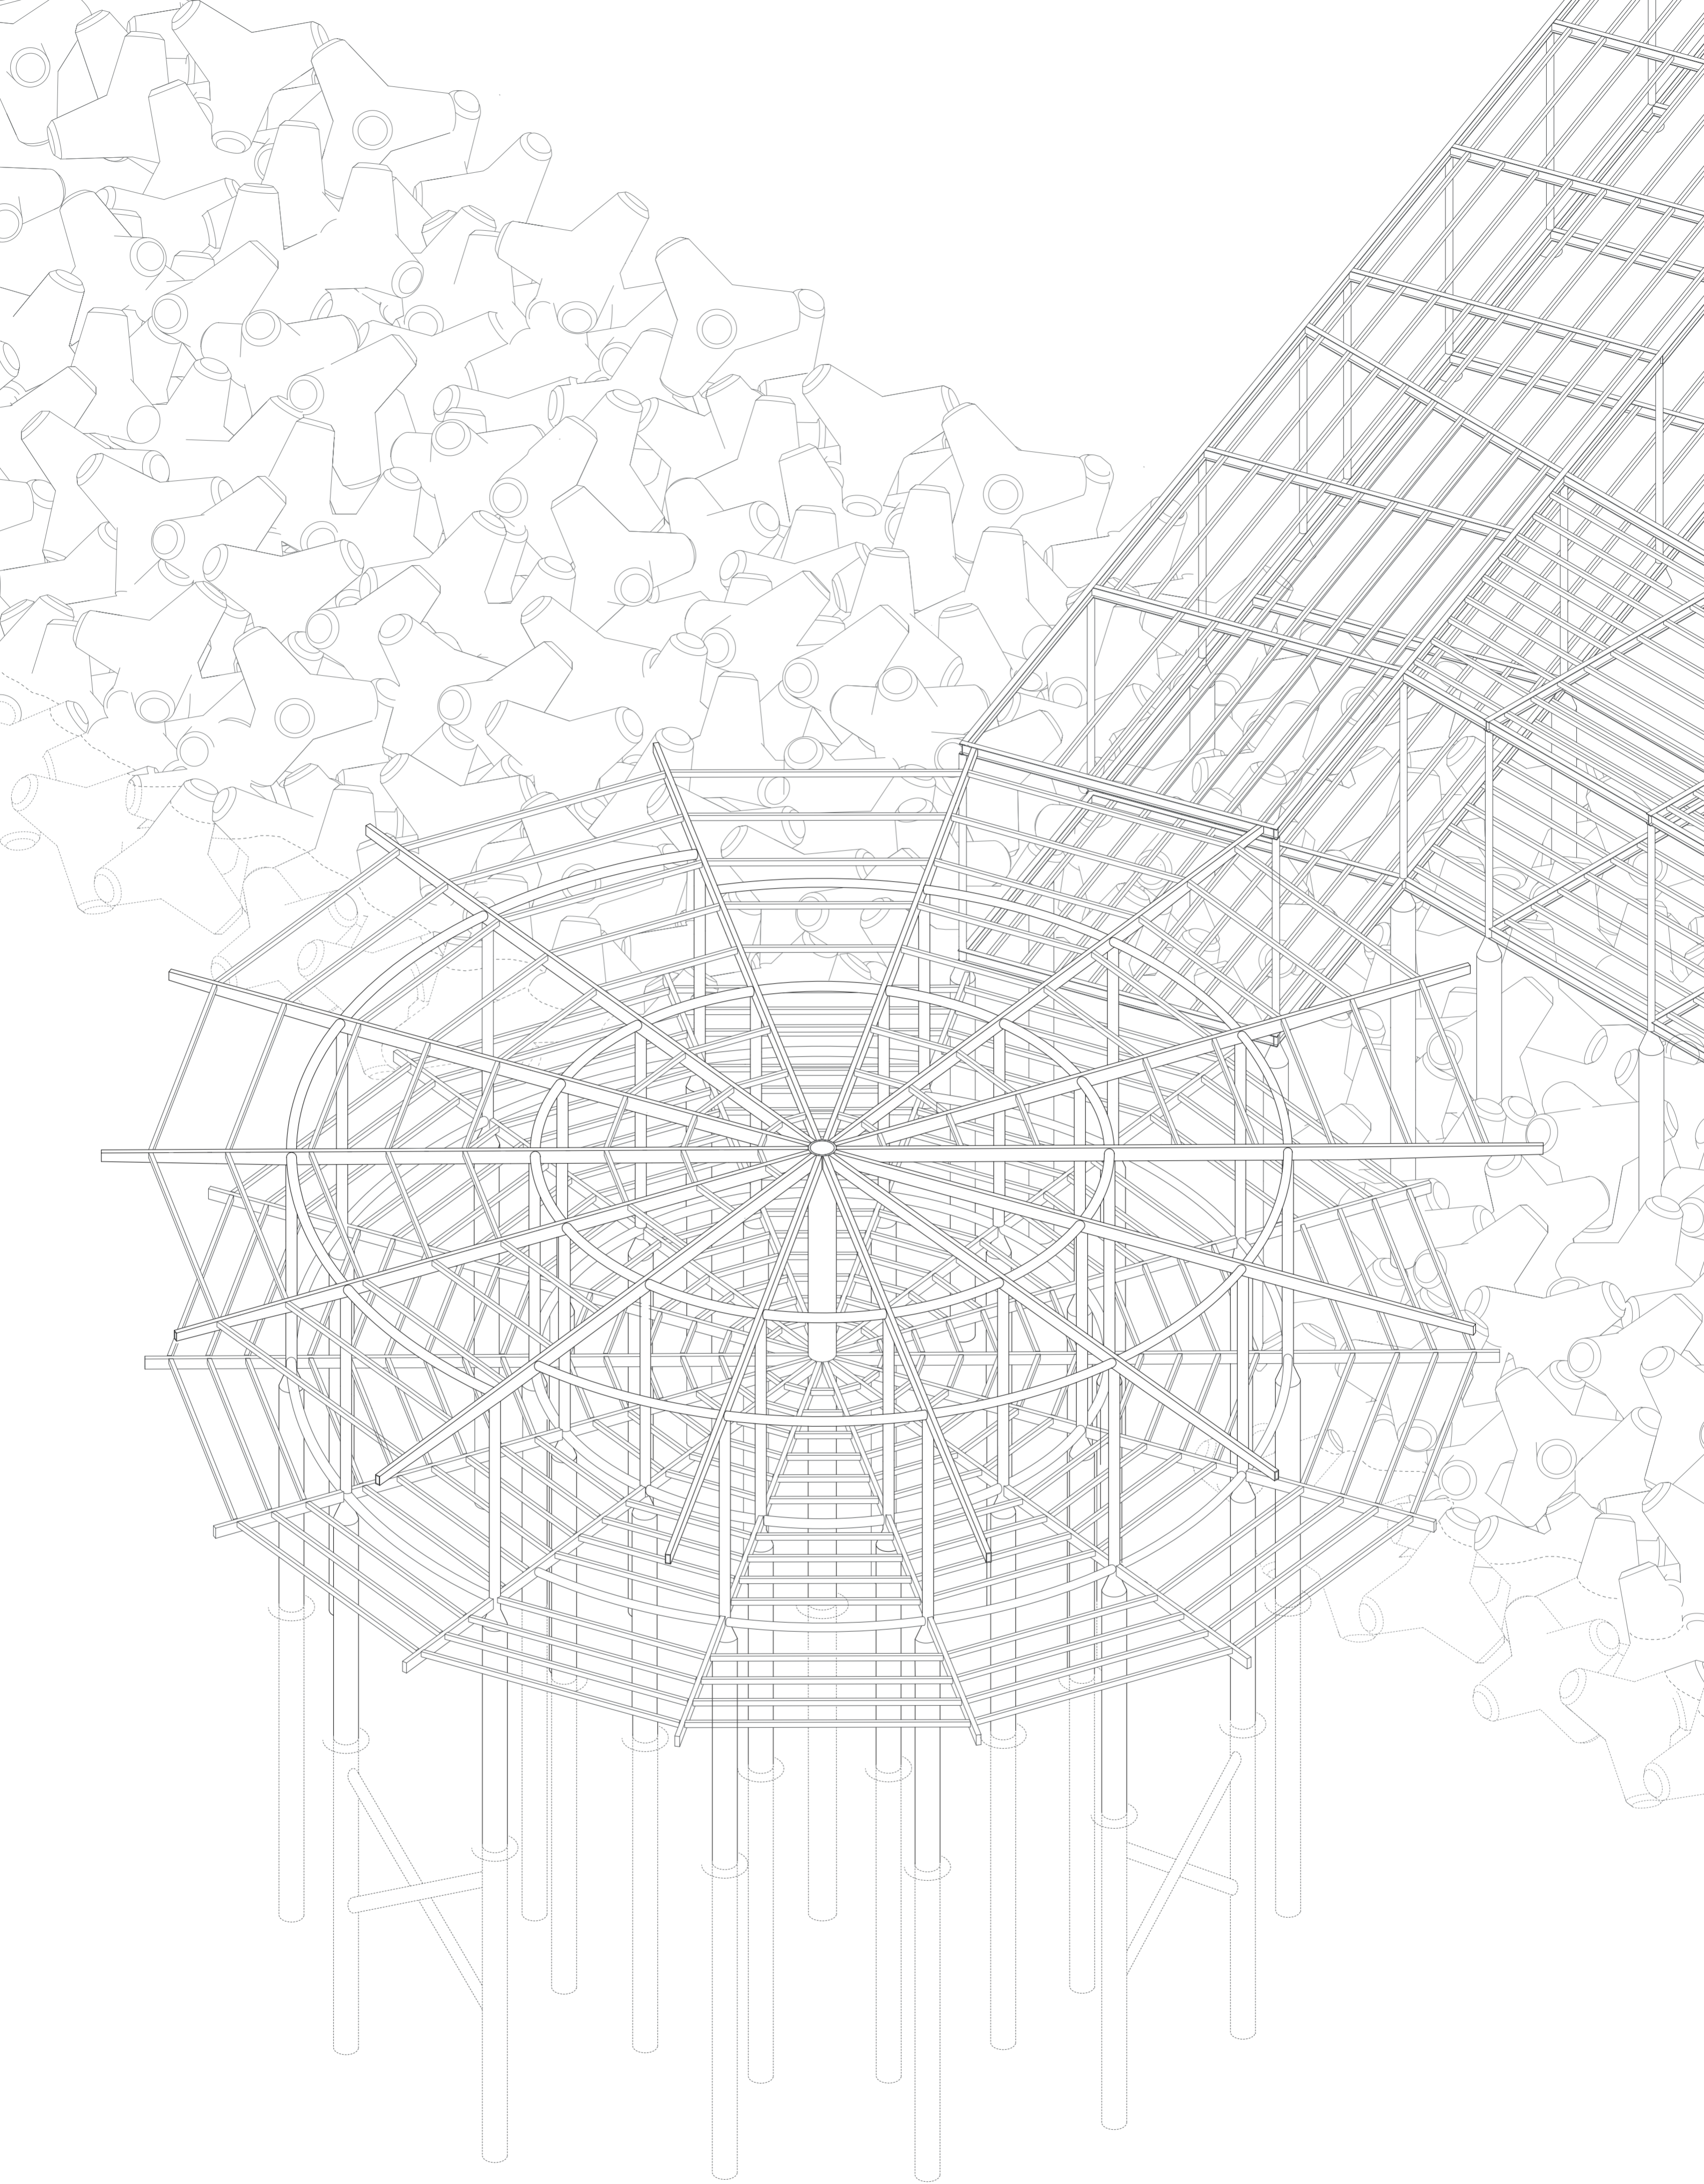


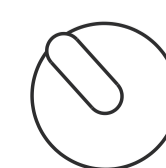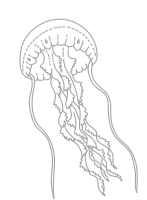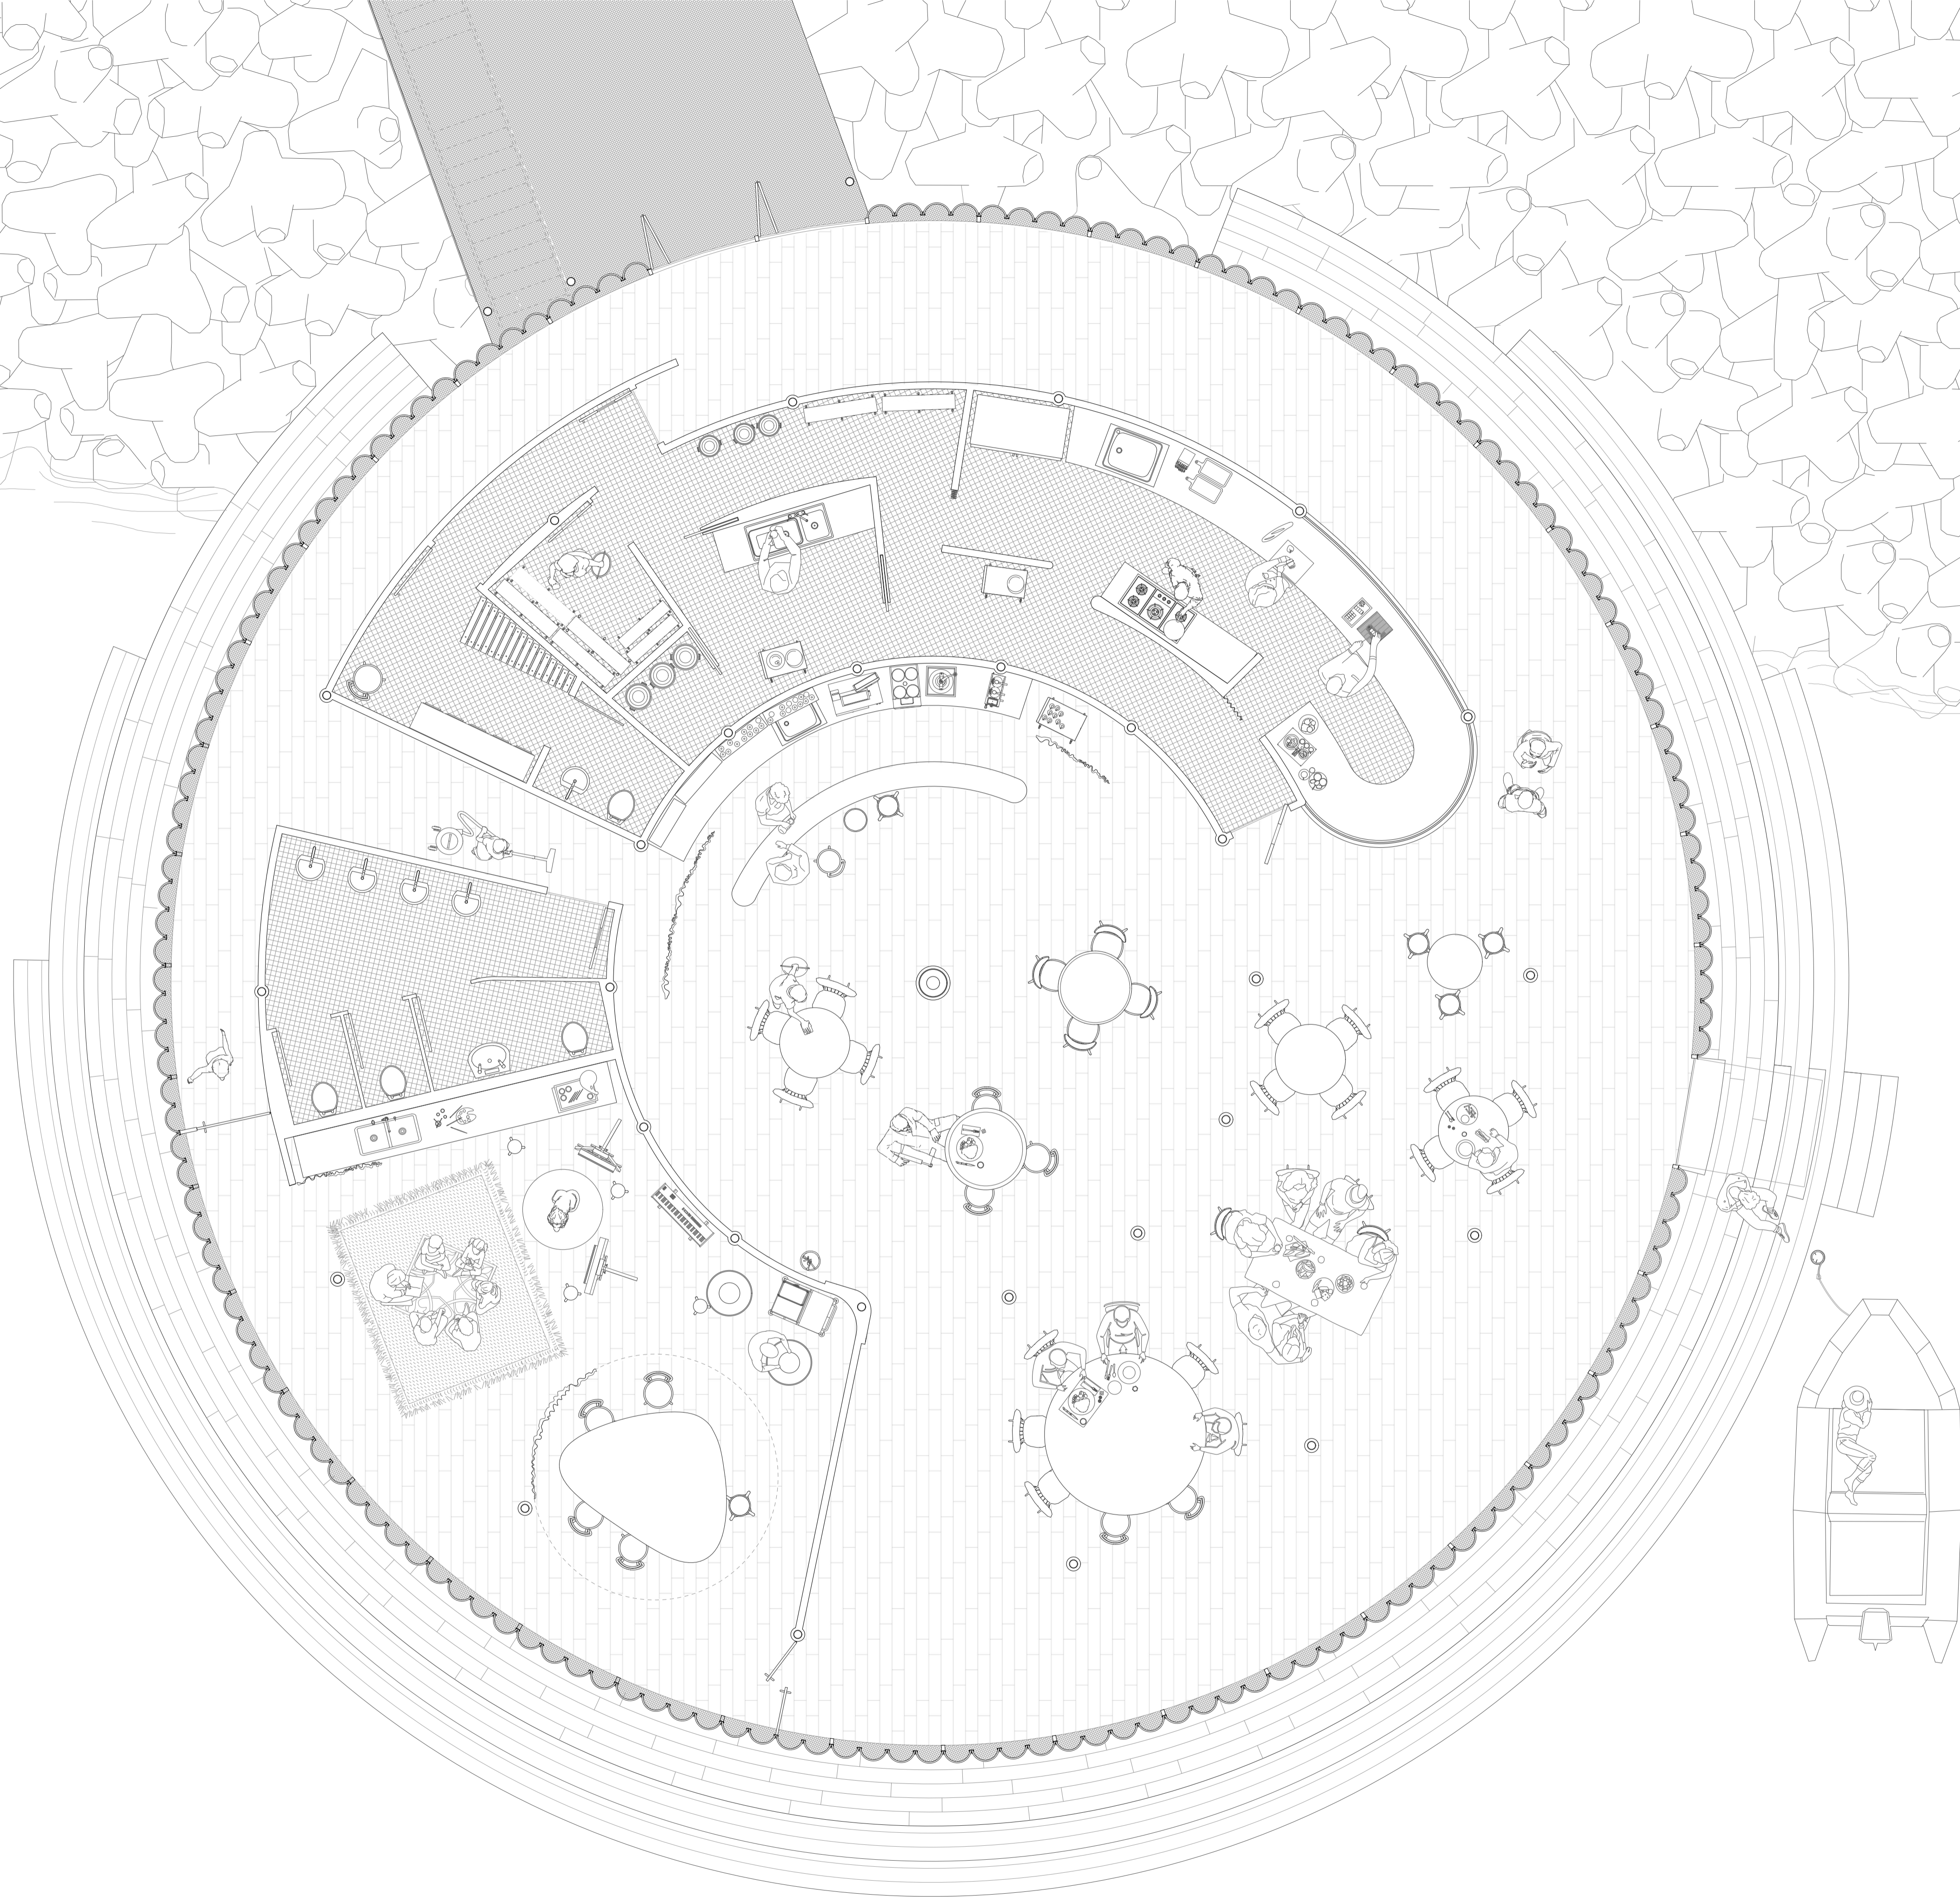


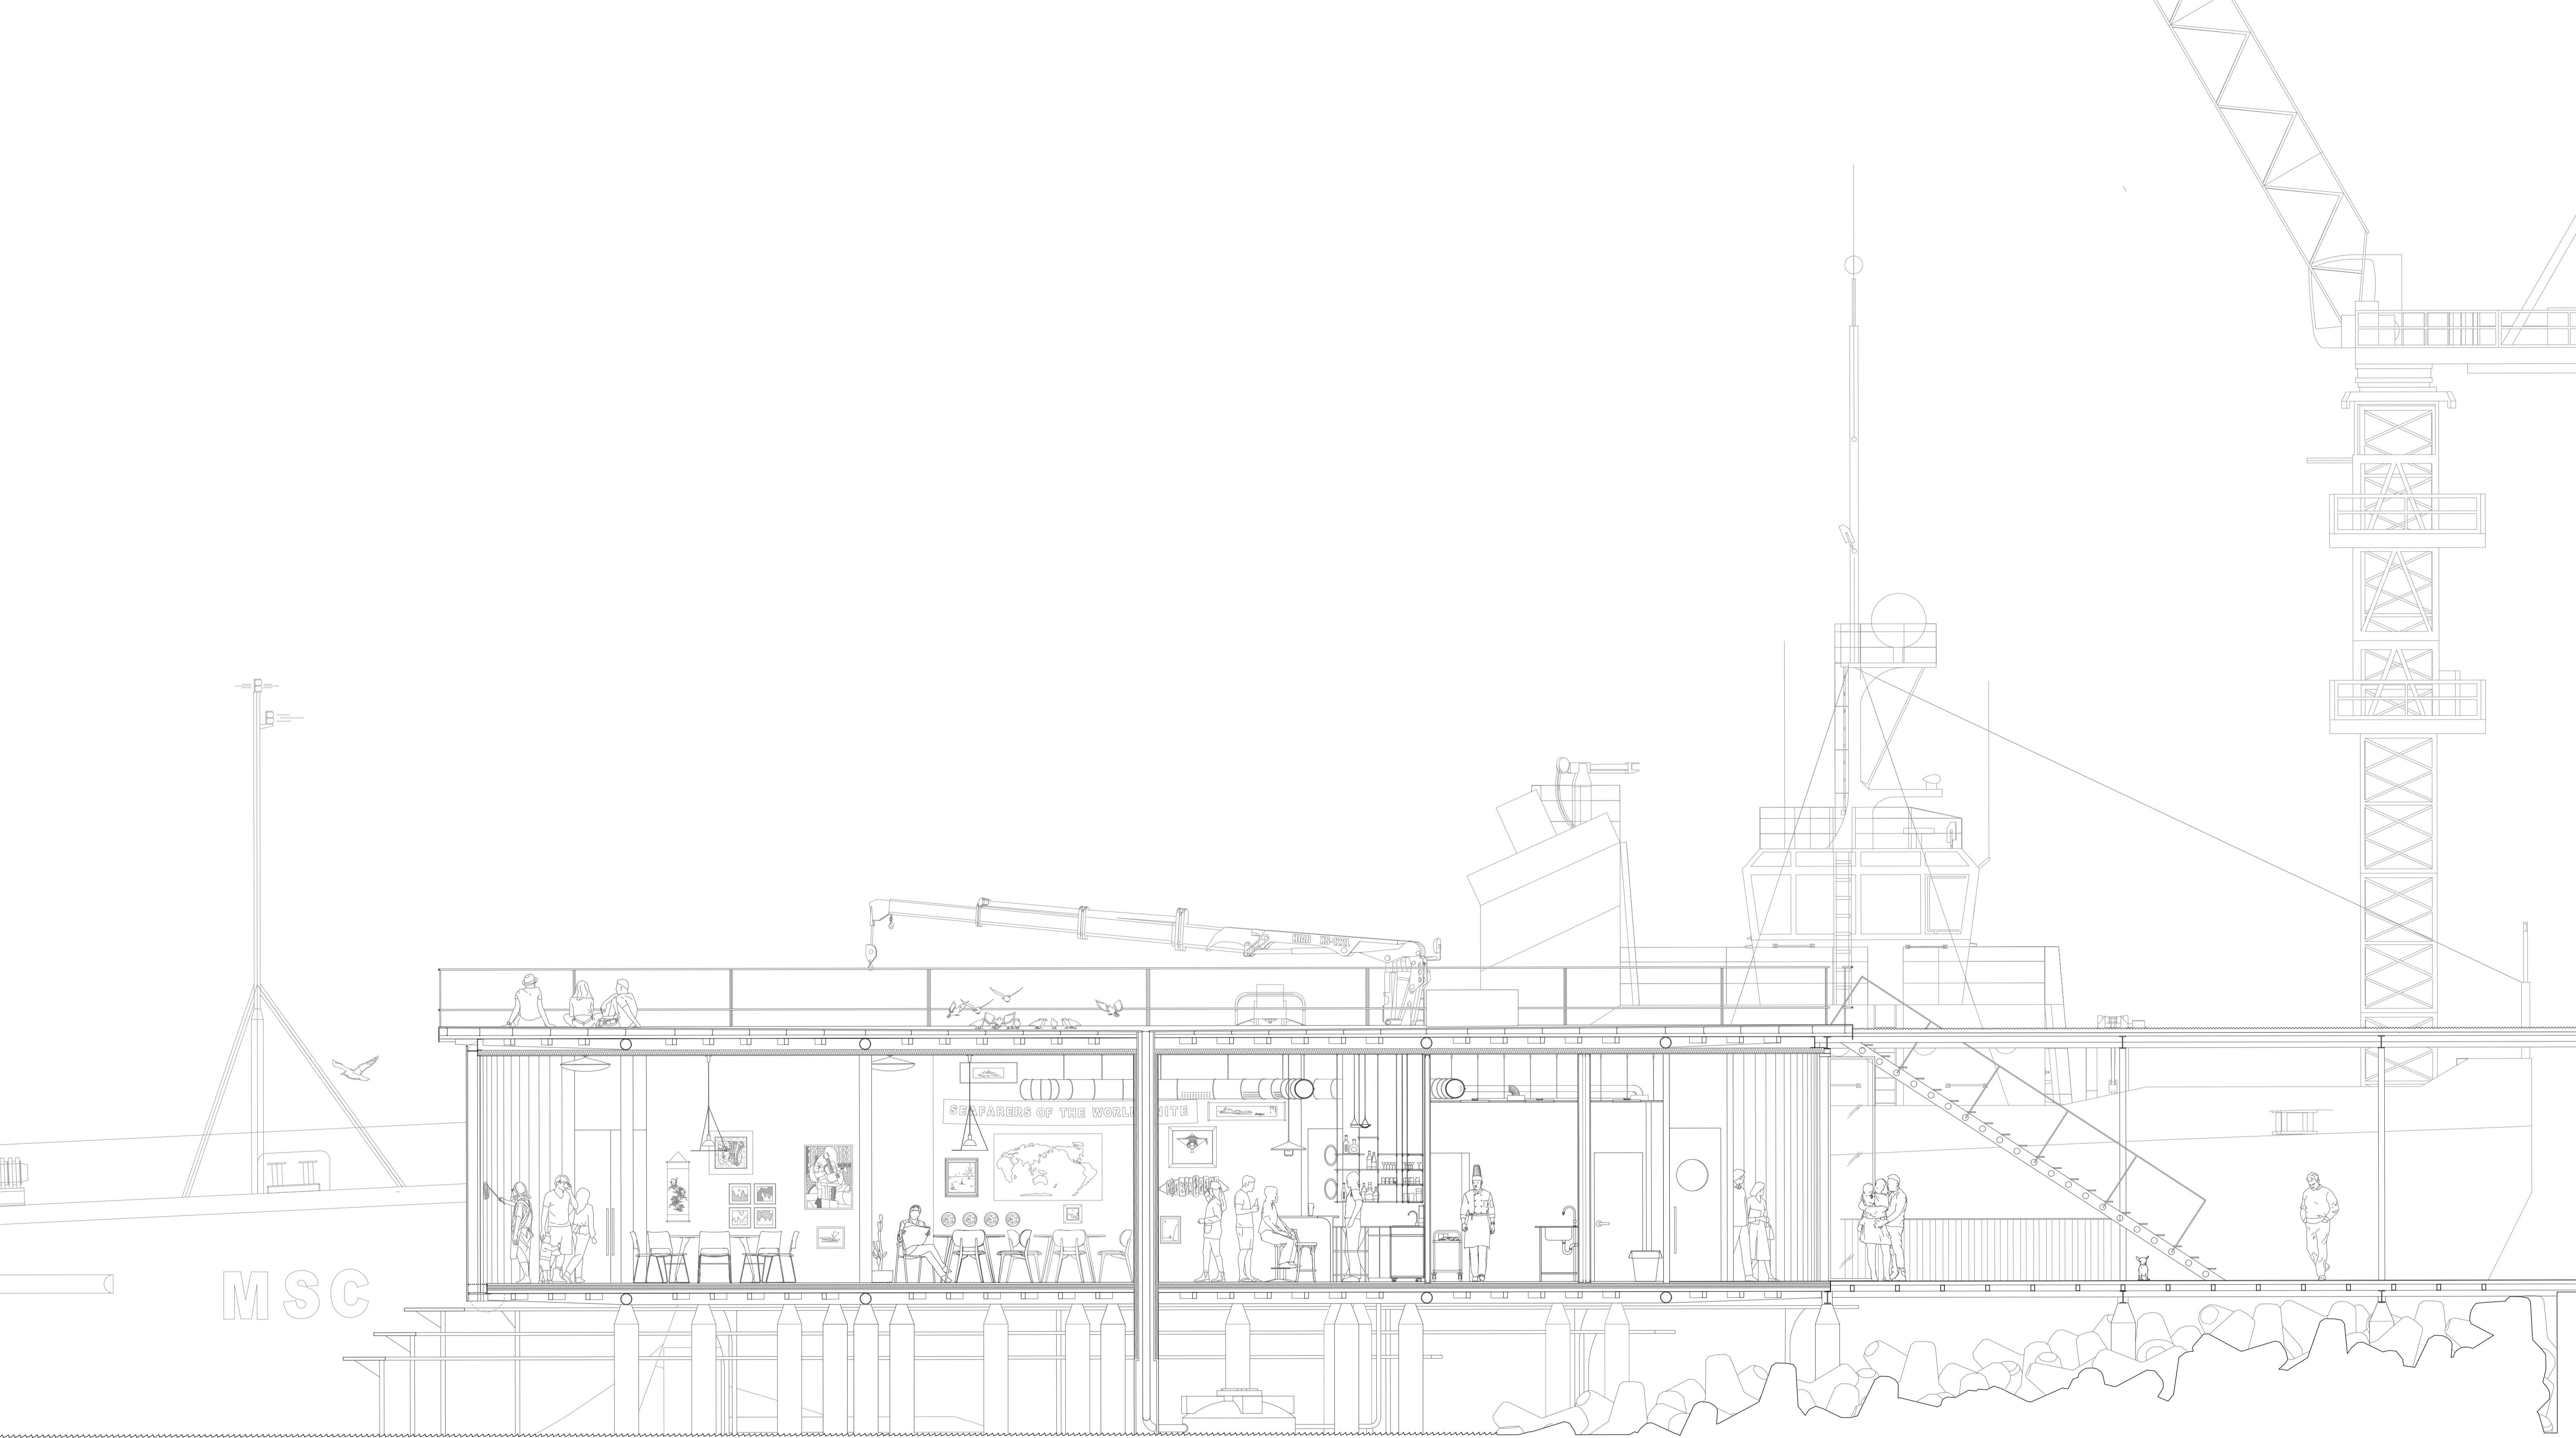



MSC


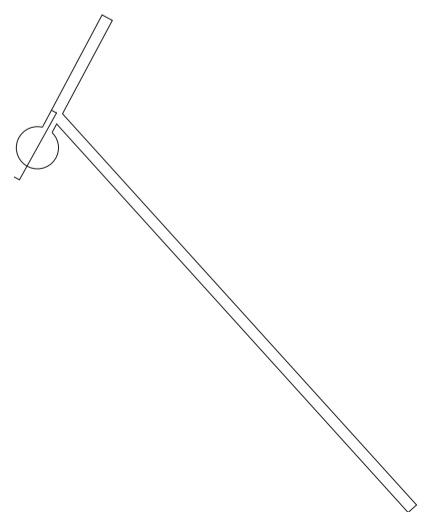


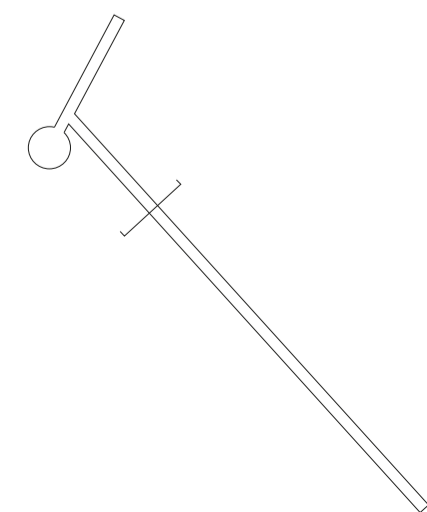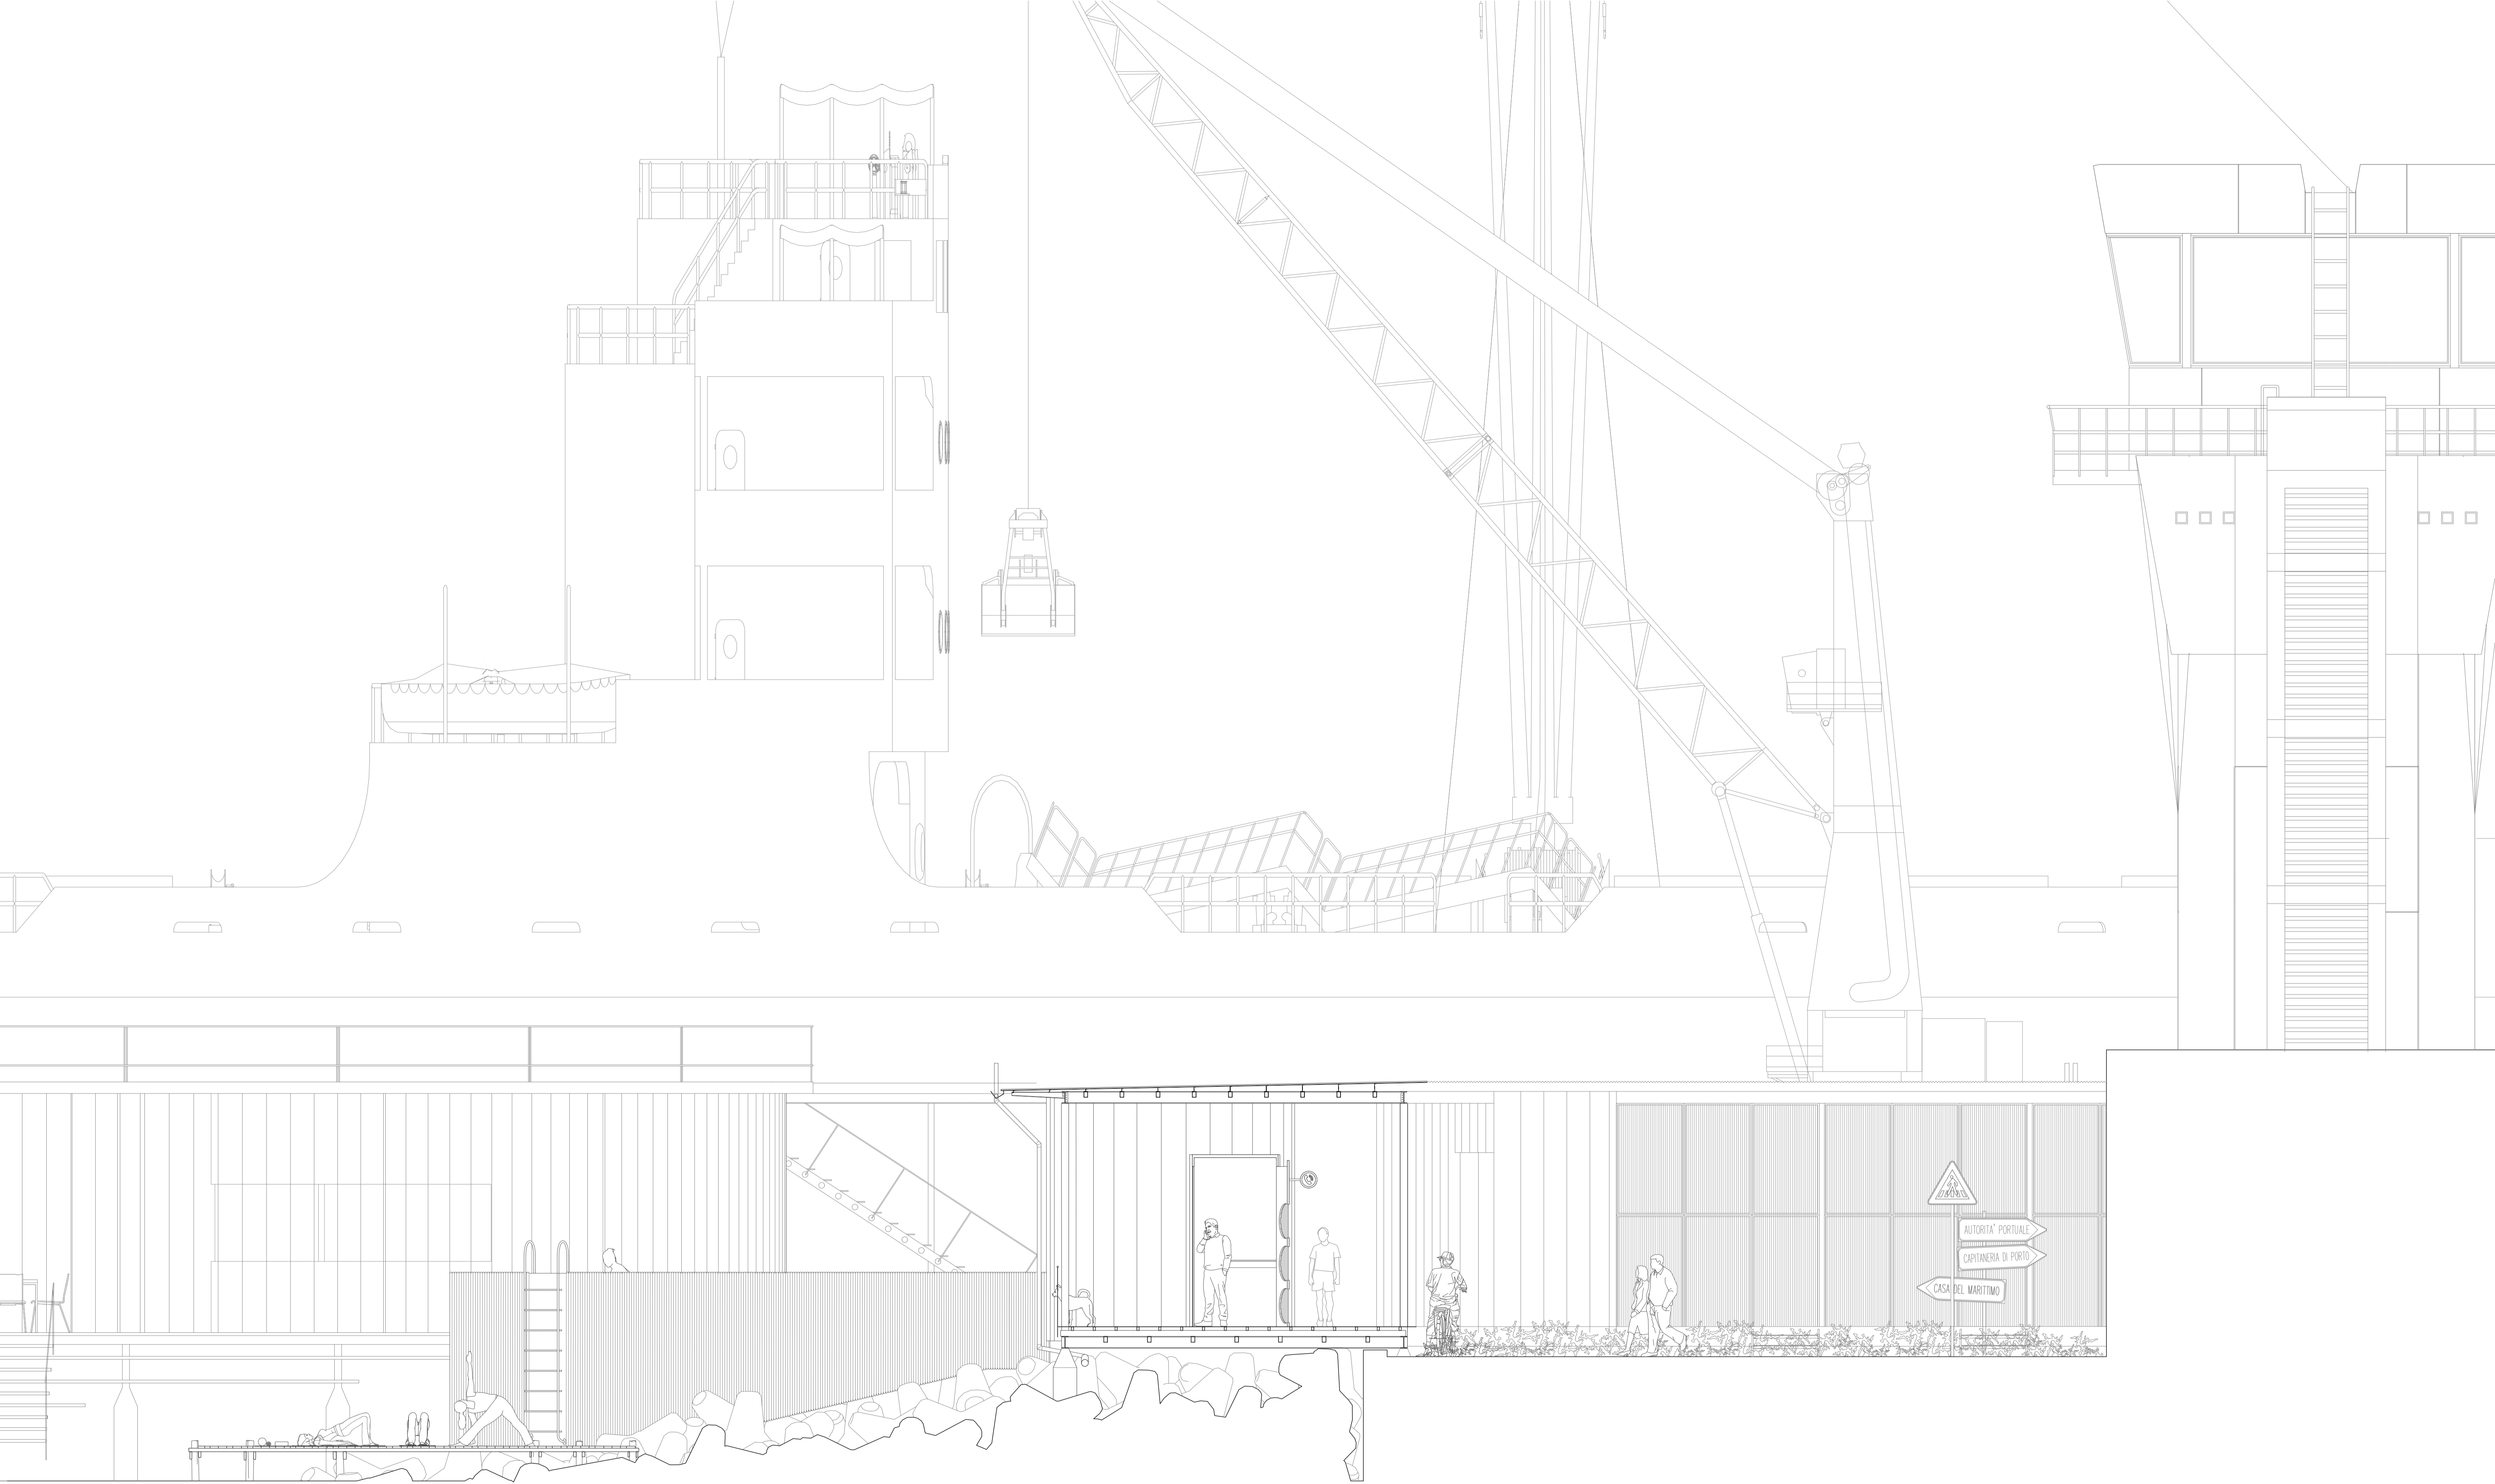

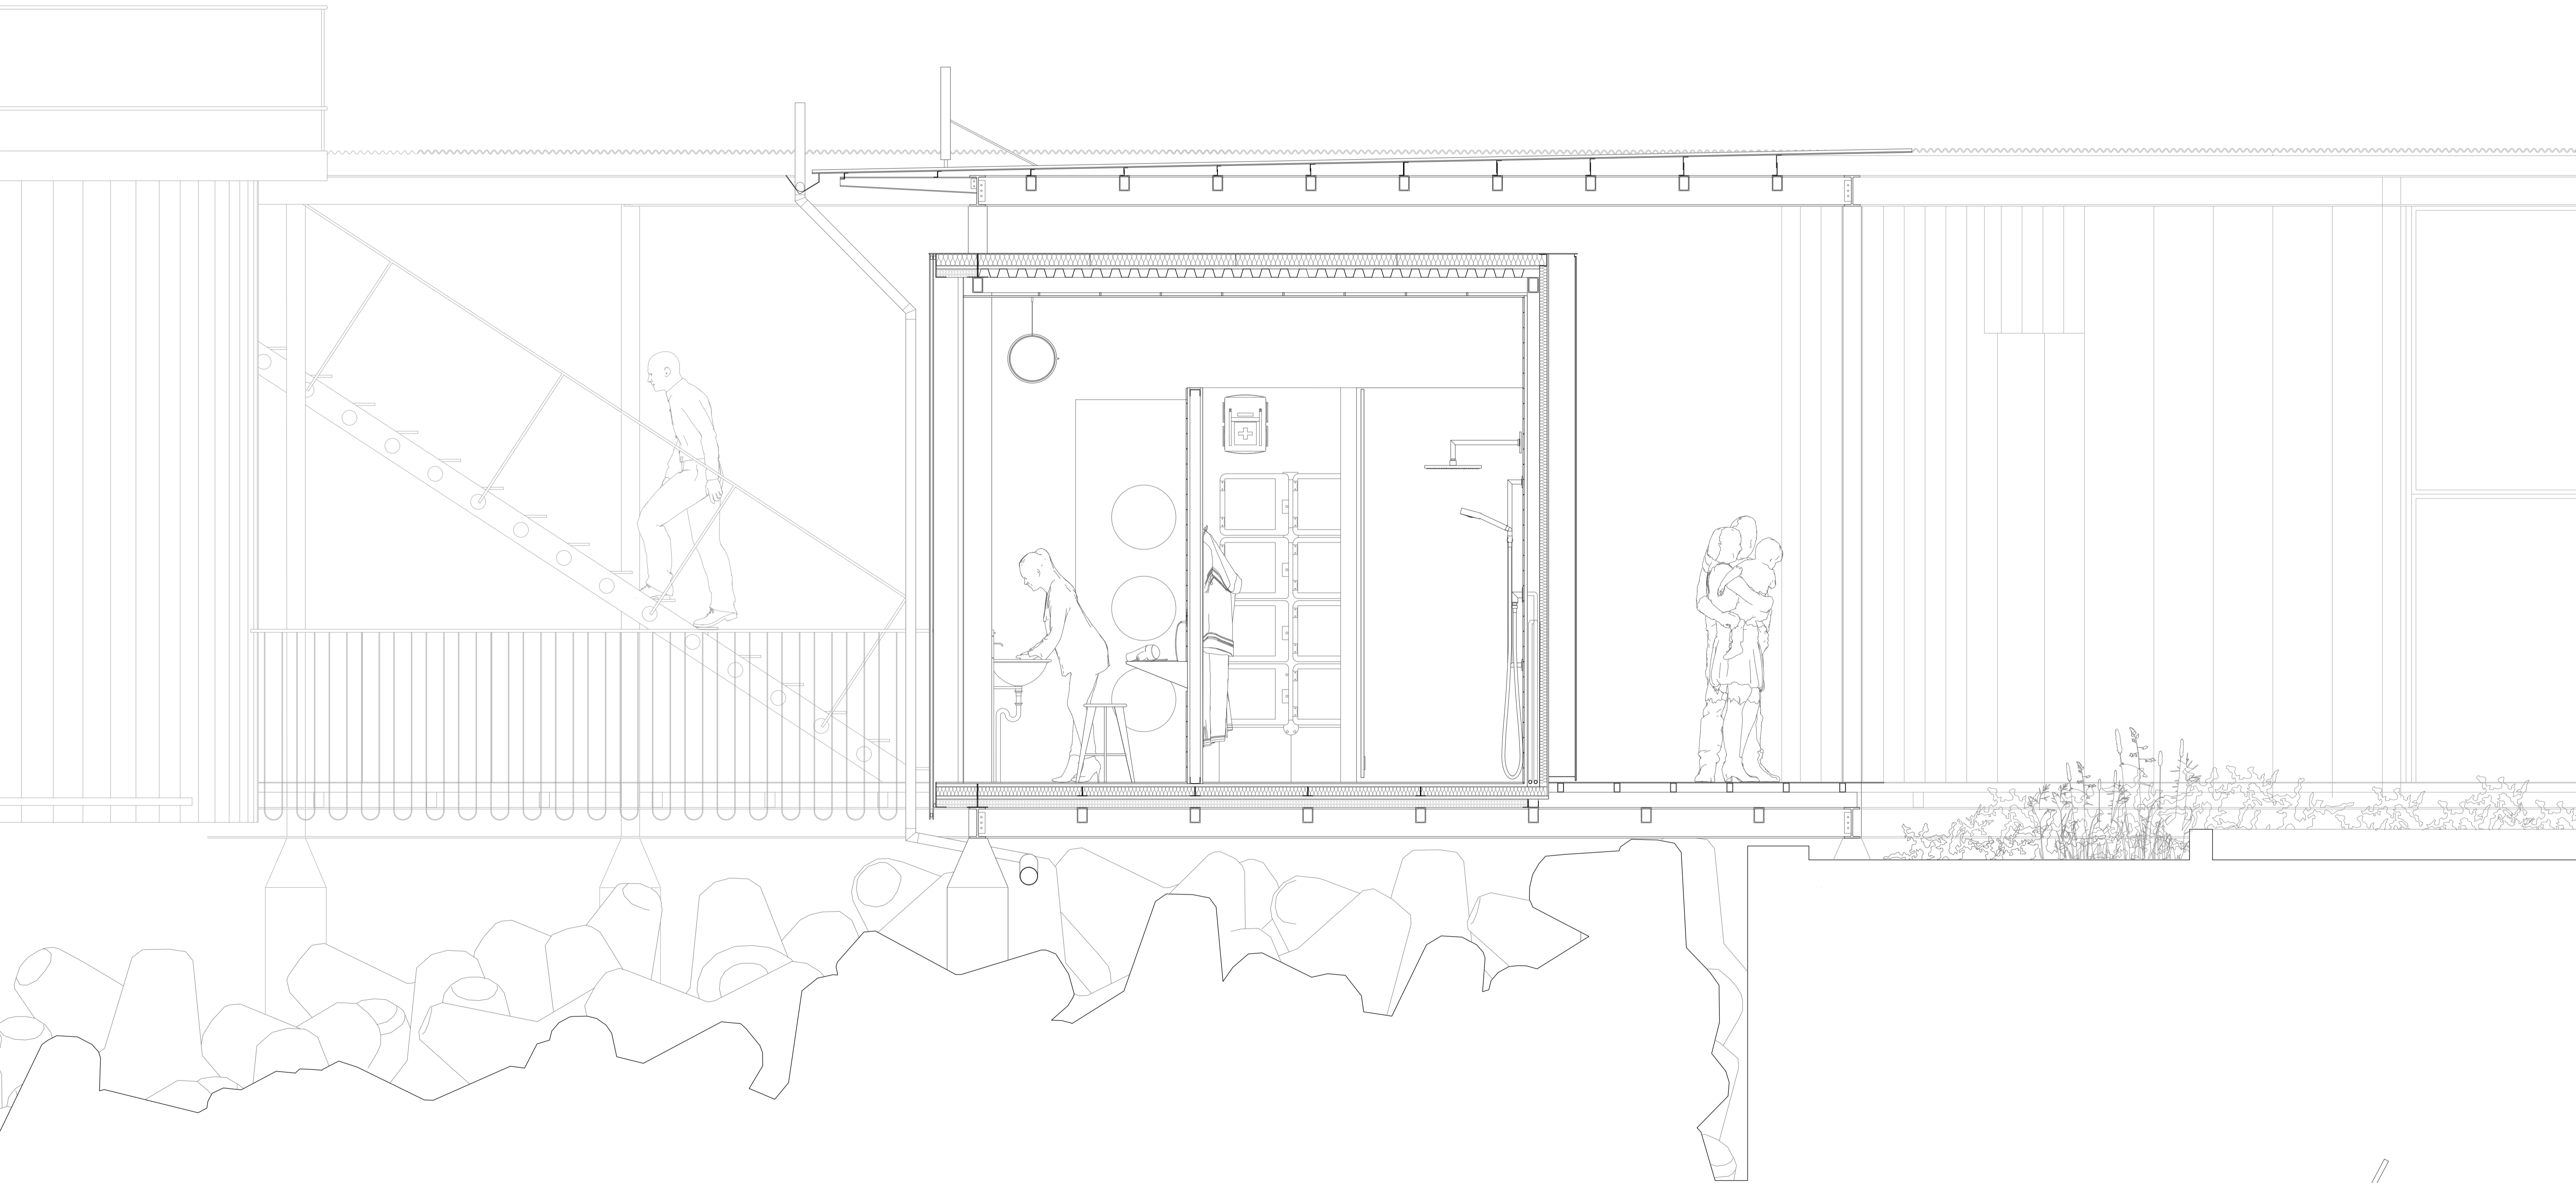


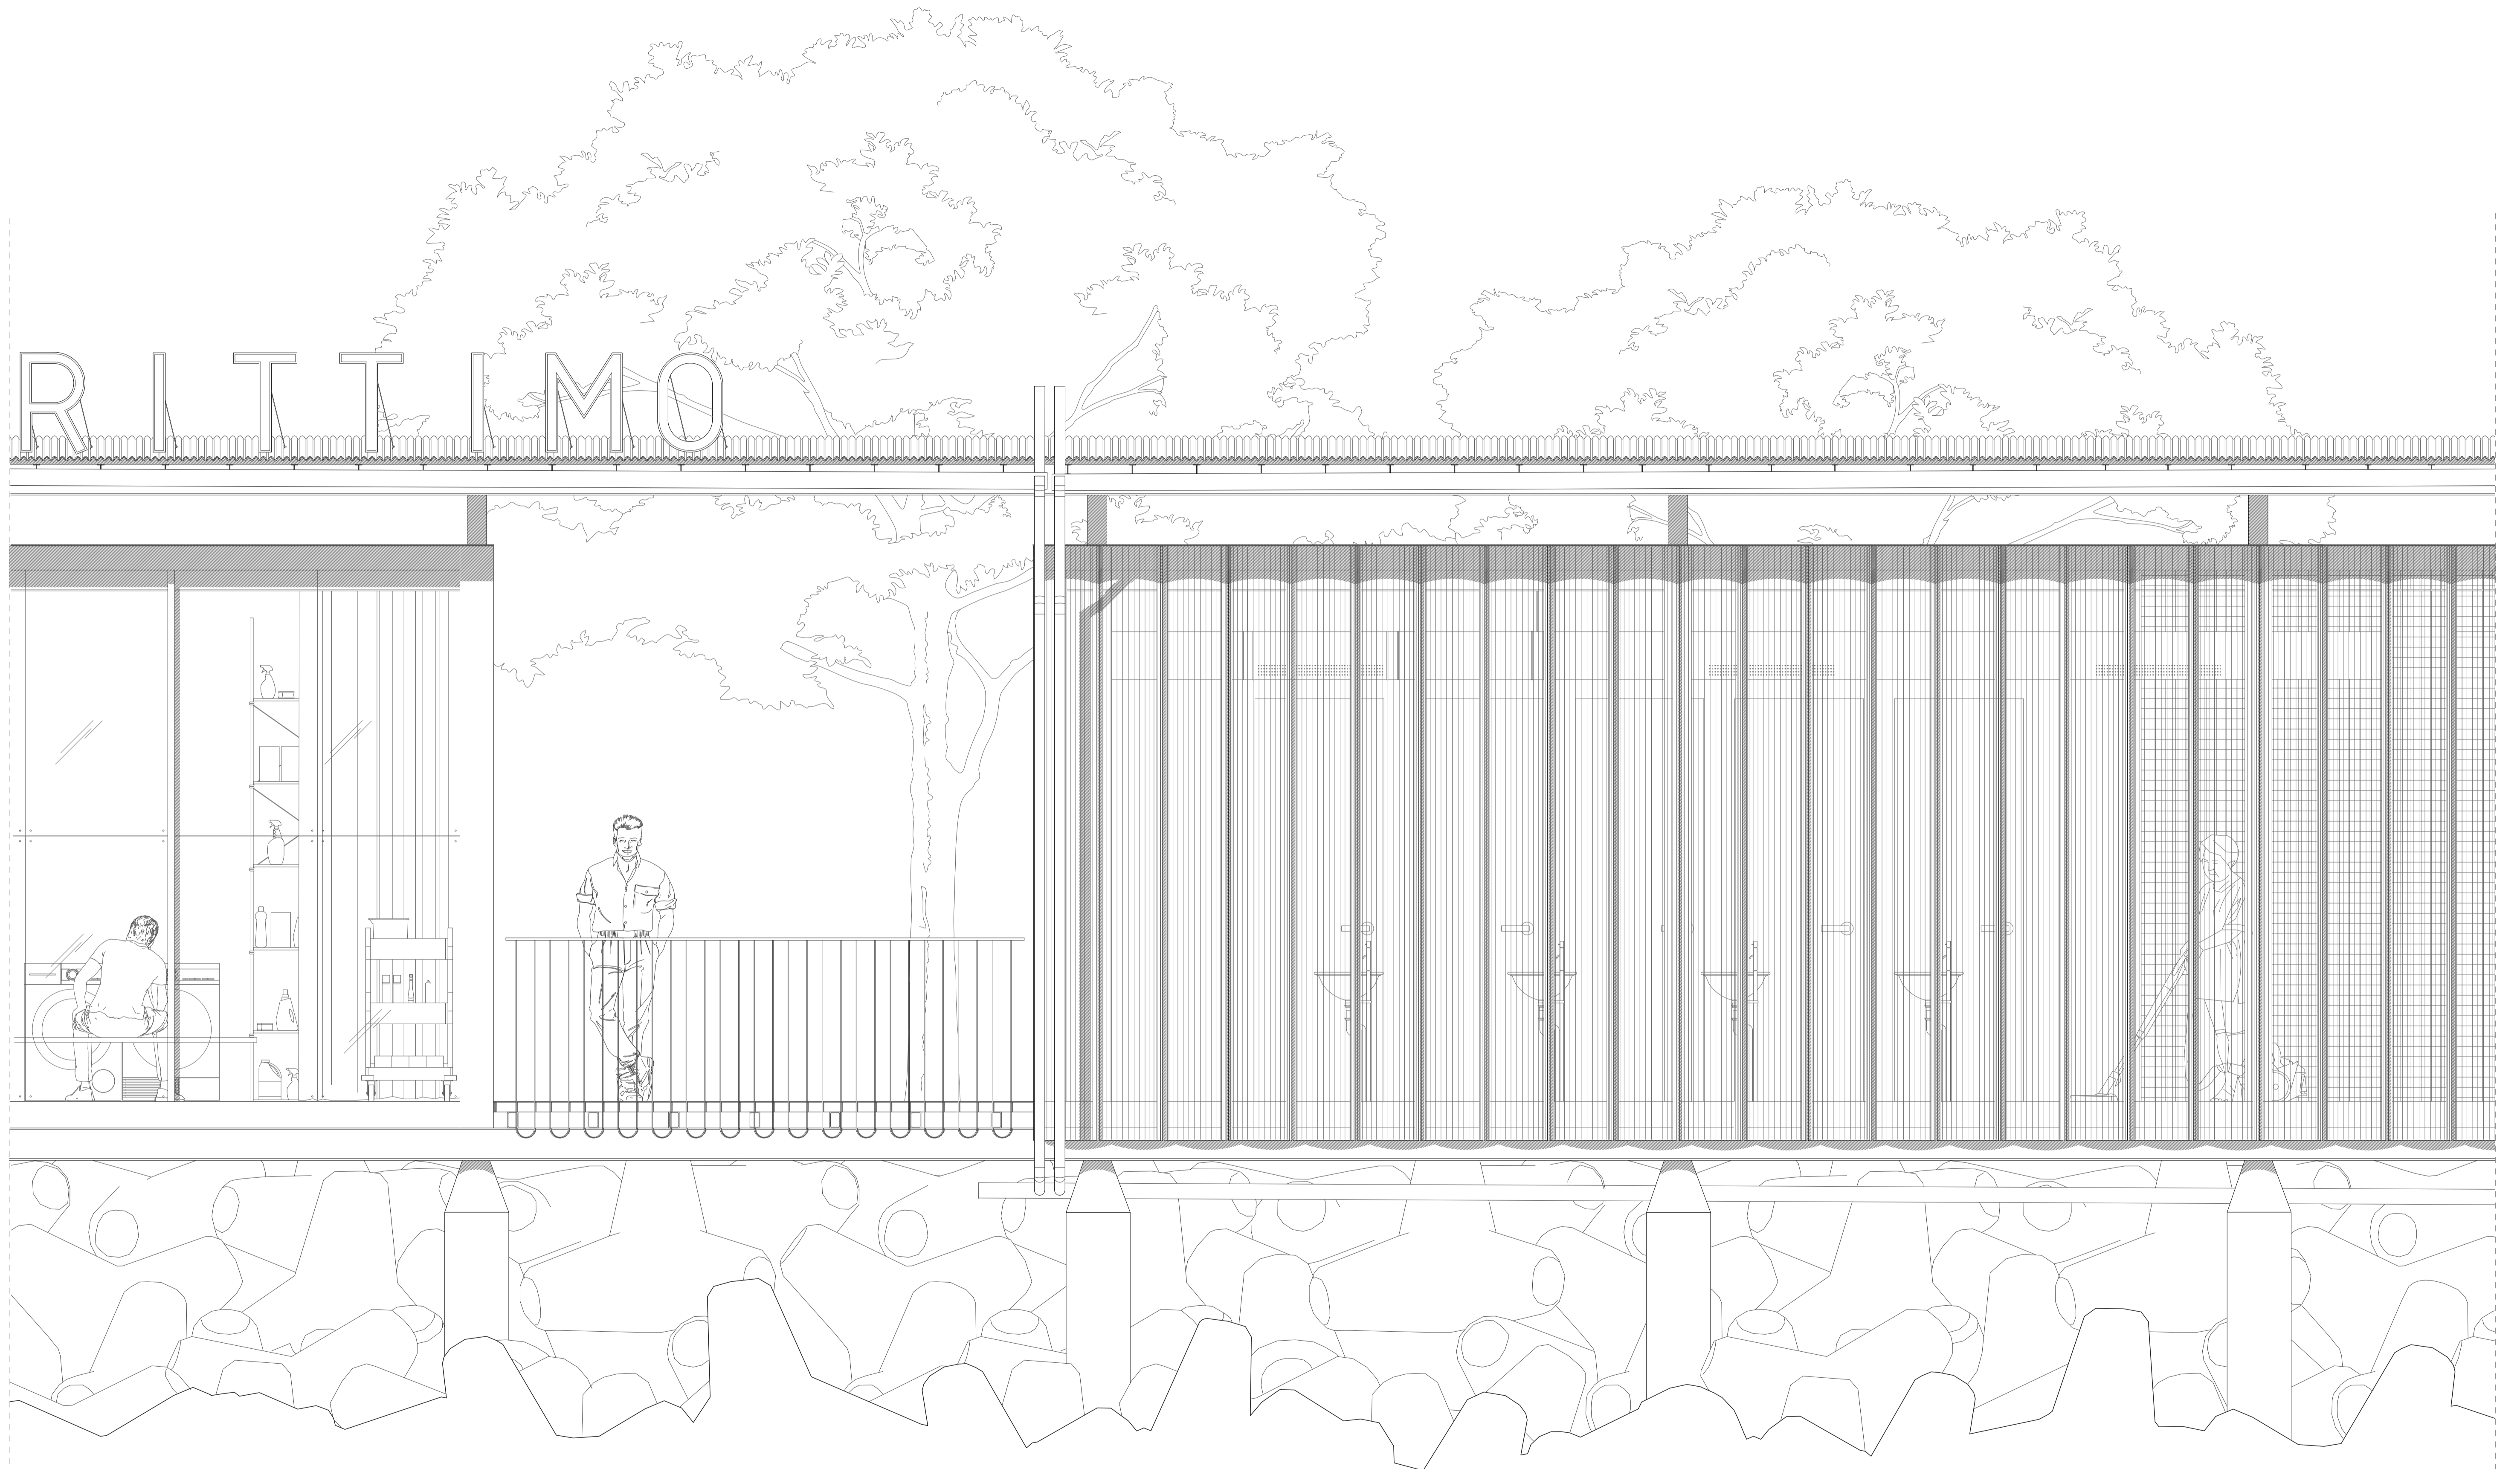

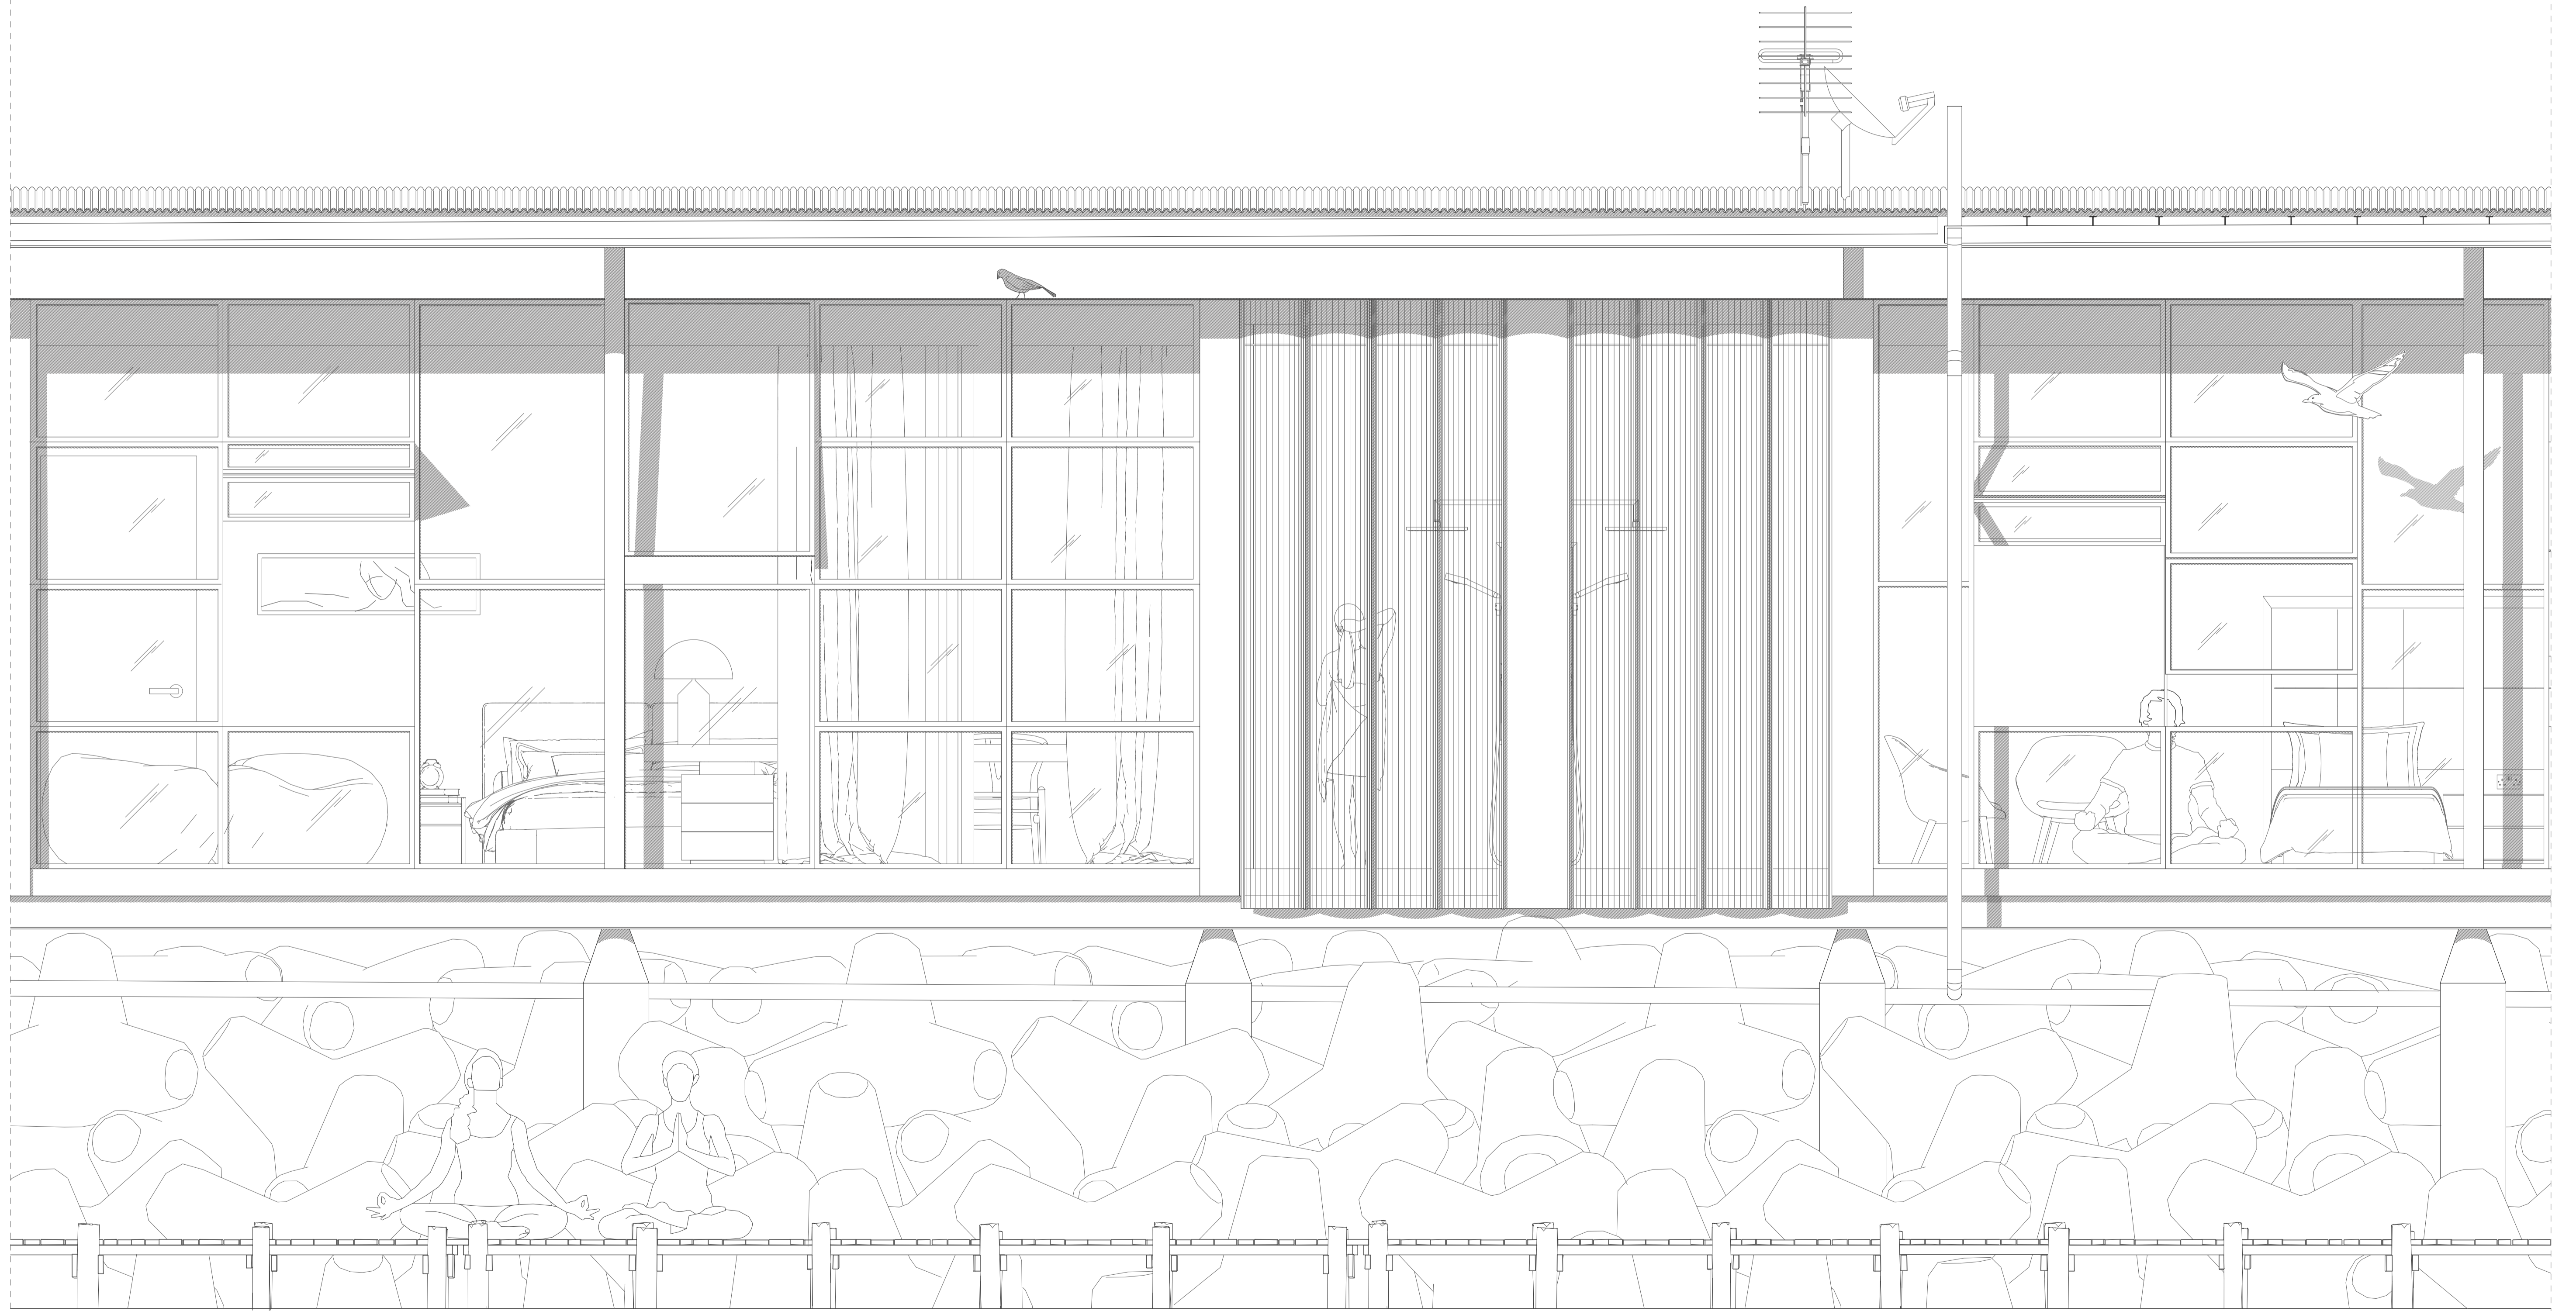

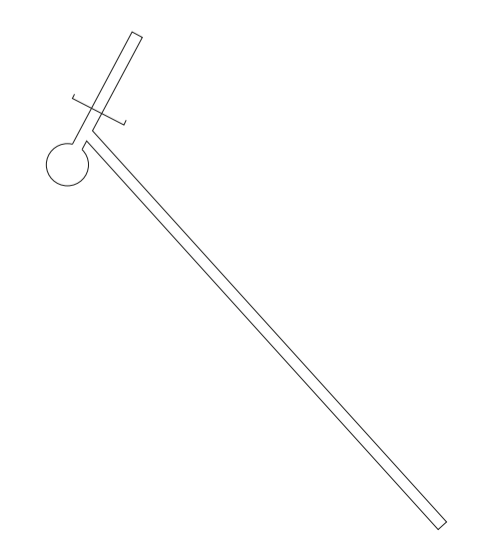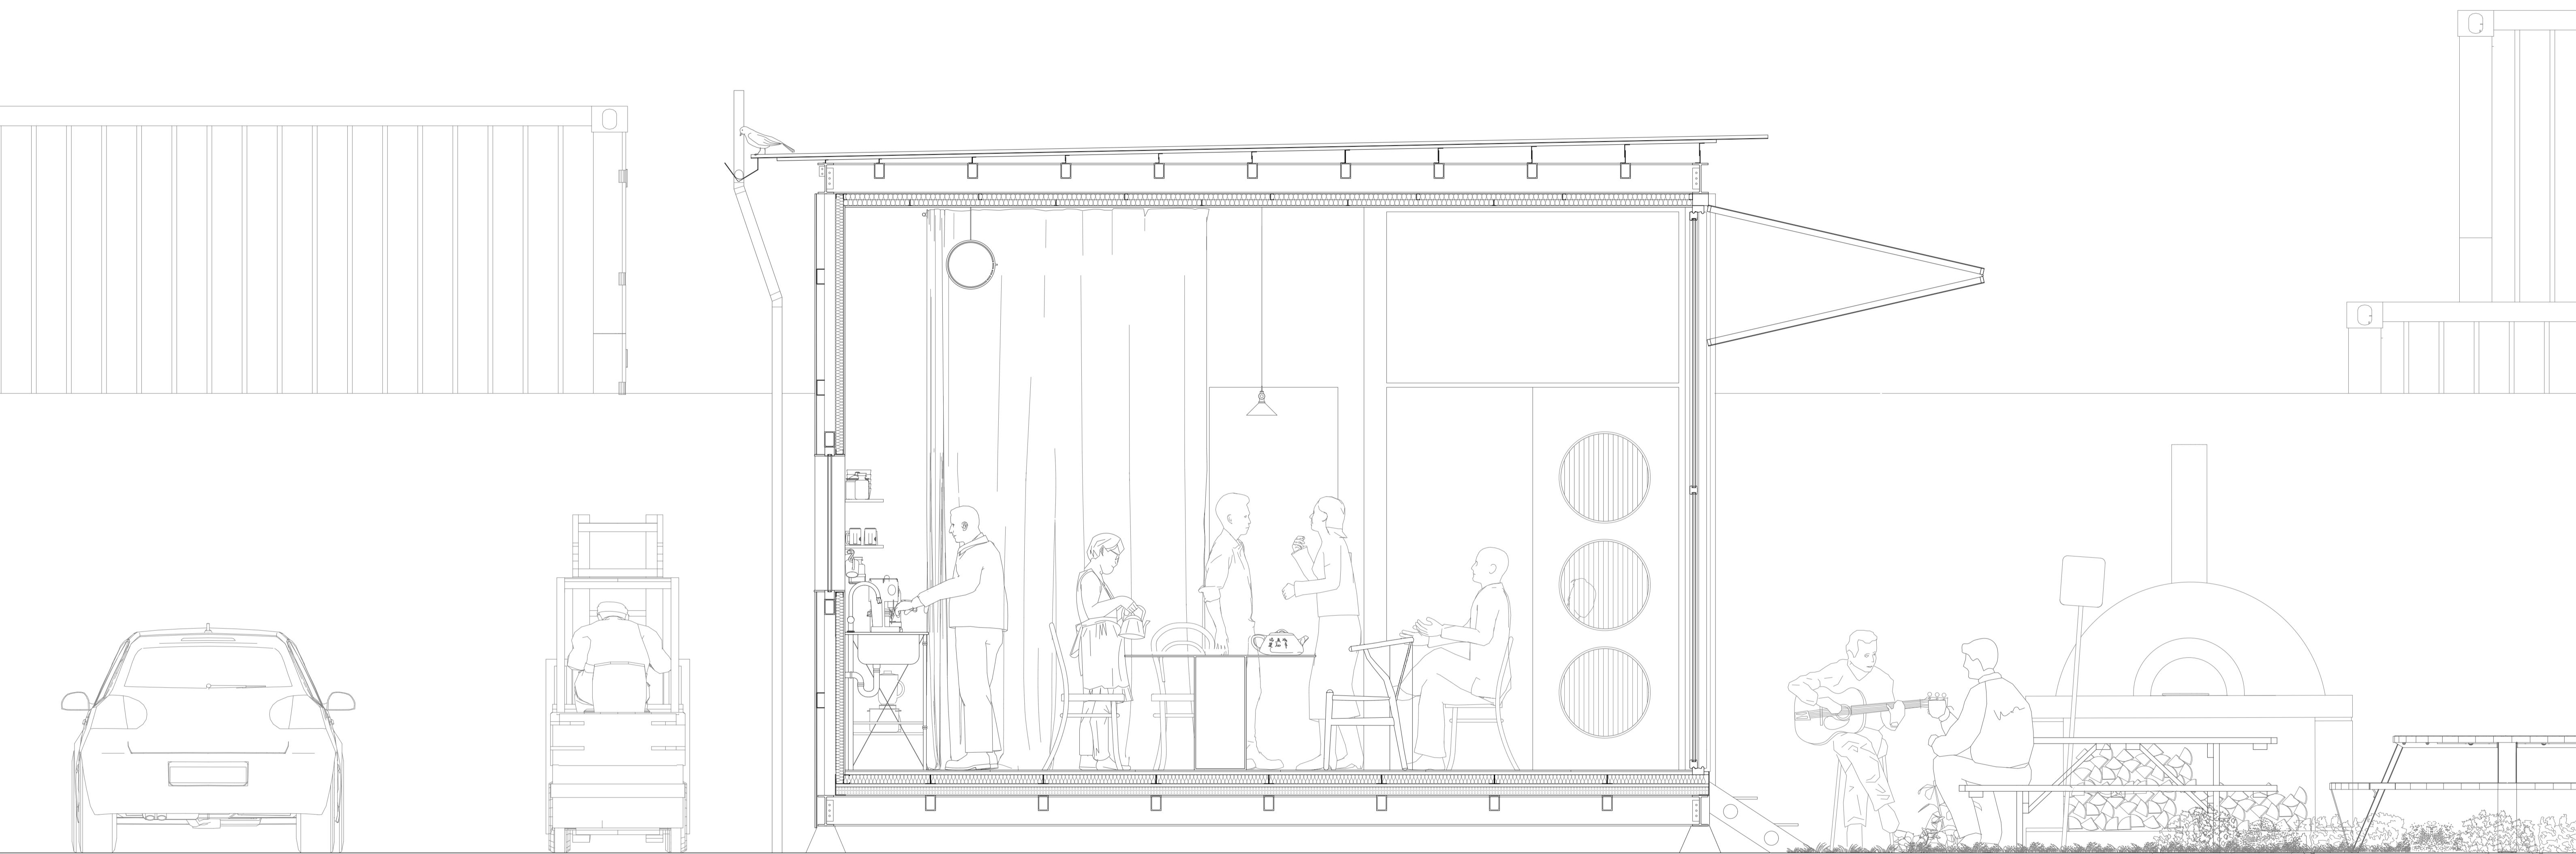



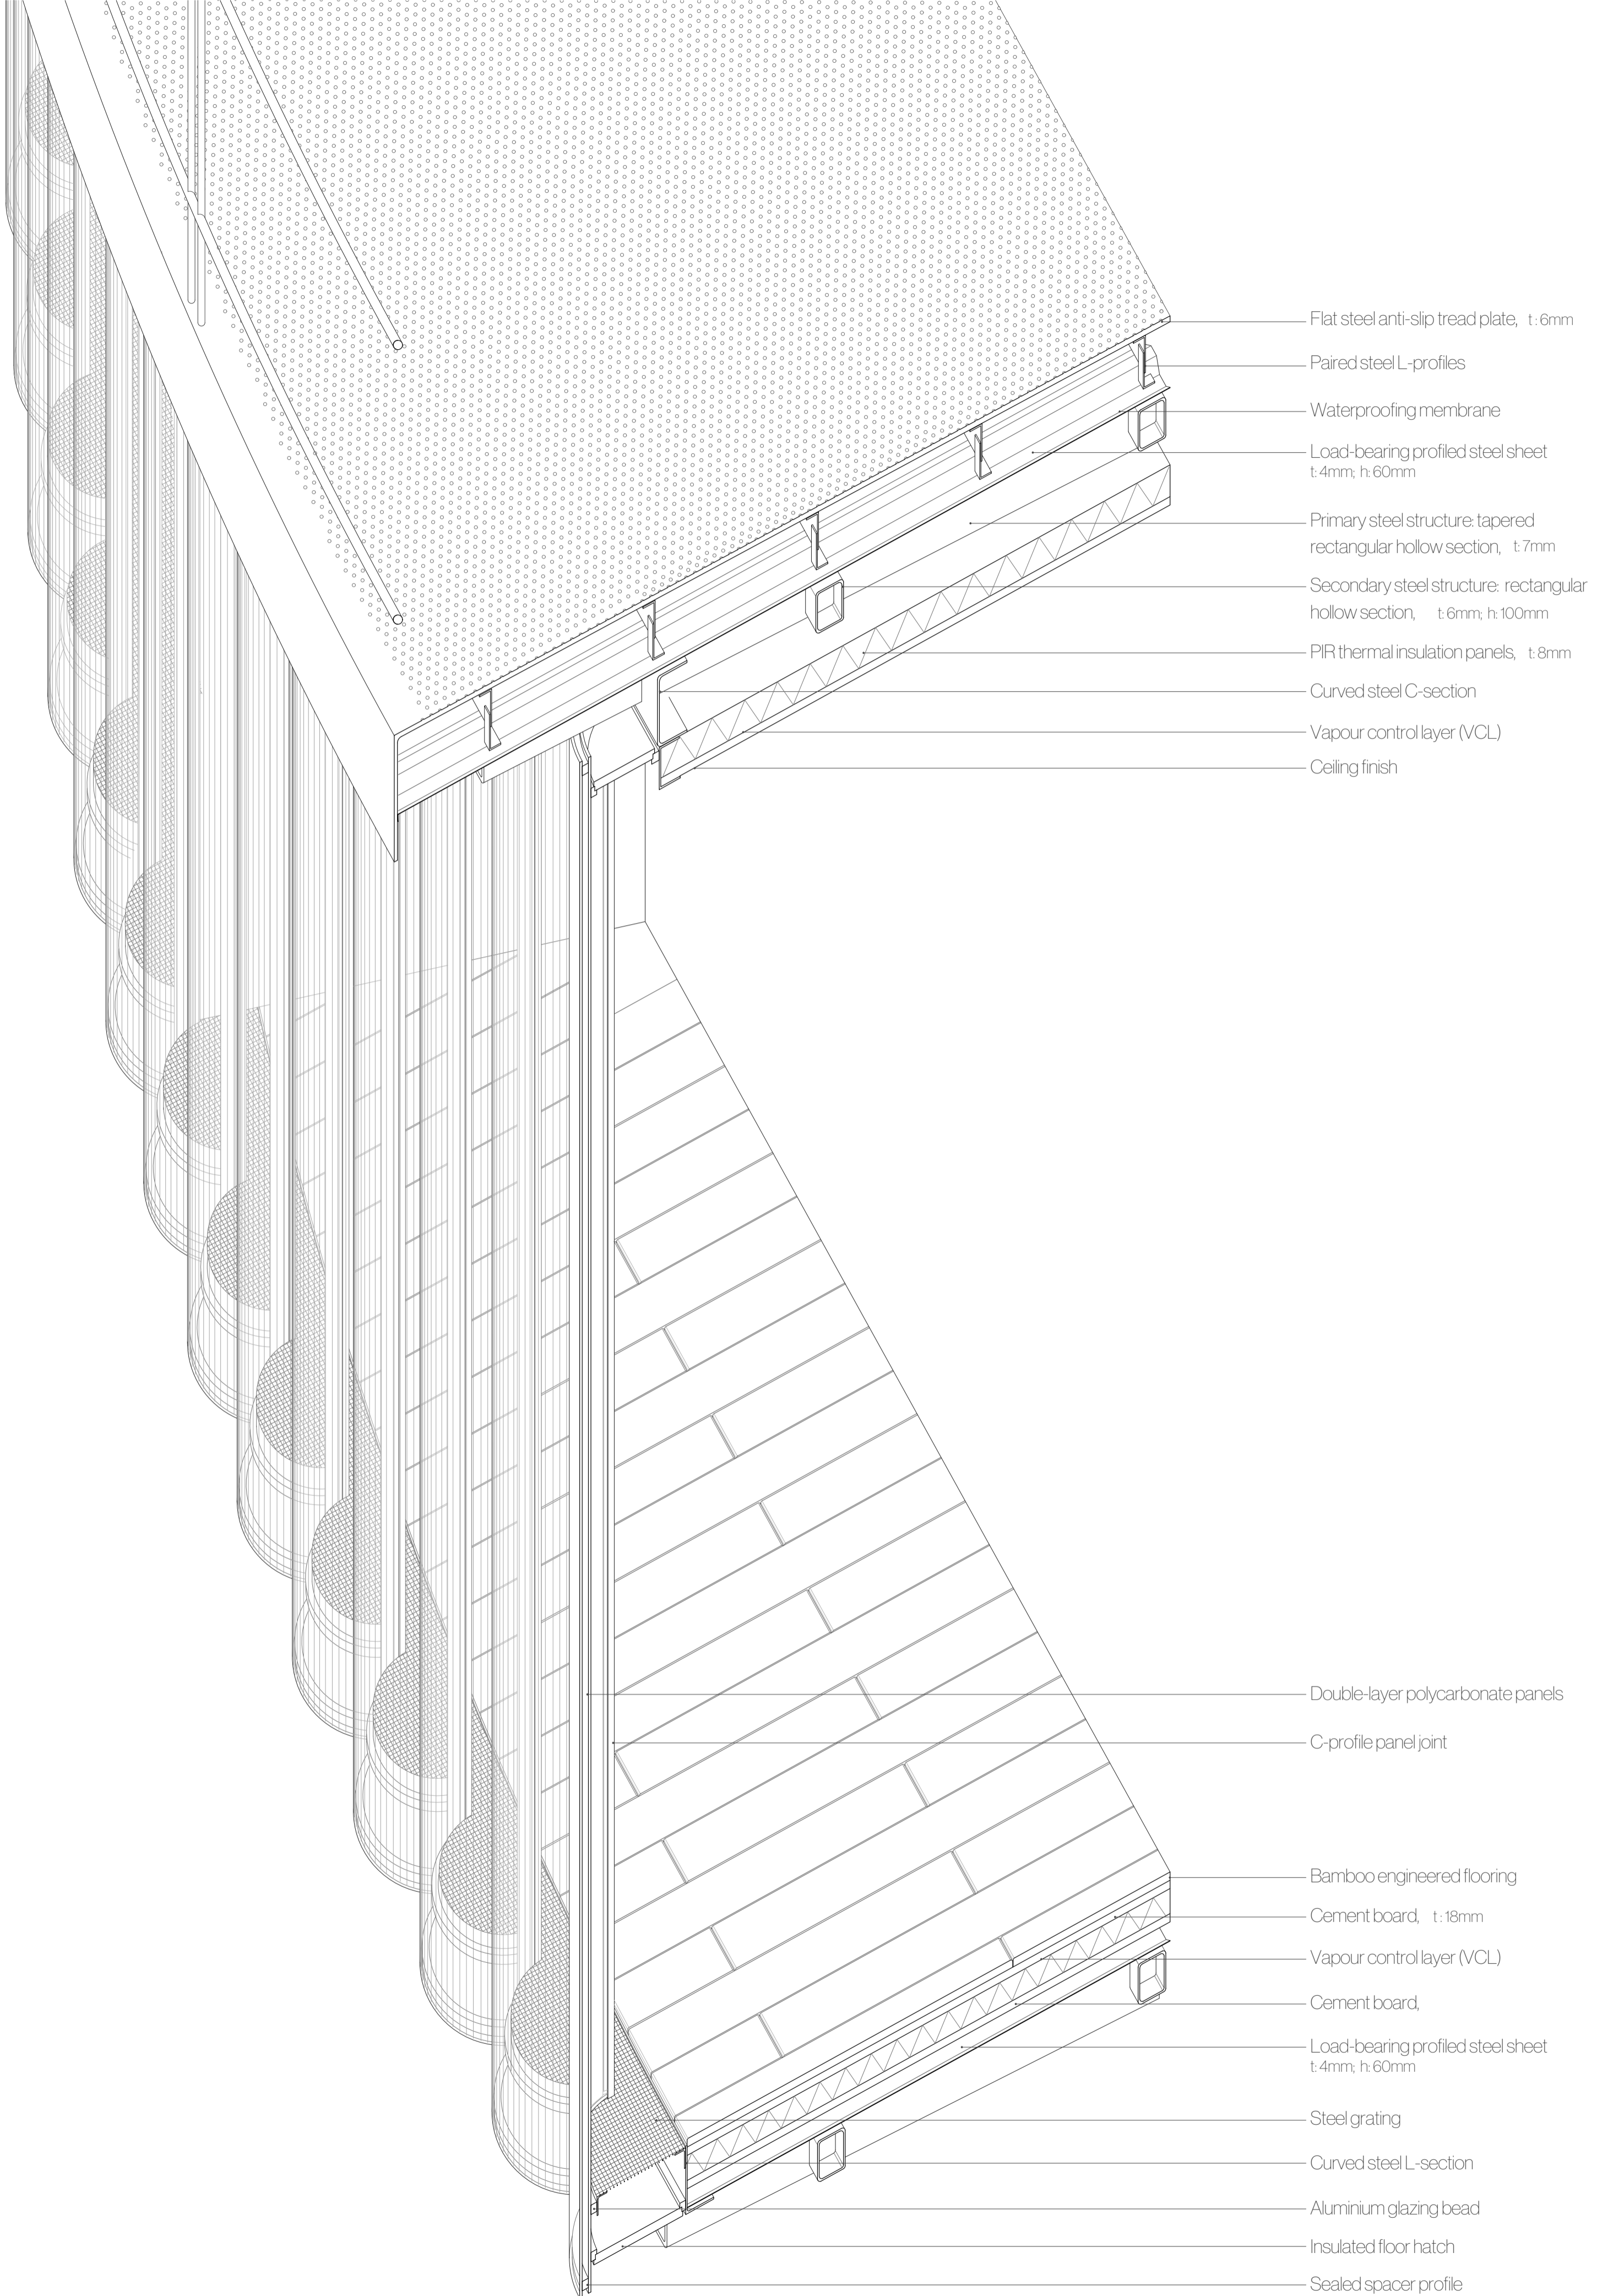

- Flat steel anti-slip tread plate, t: 6mm
- Paired steel L-profiles
- Waterproofing membrane
- Load-bearing profiled steel sheet
t: 4mm; h: 60mm
- Primary steel structure: tapered
rectangular hollow section, t: 7mm
- Secondary steel structure: rectangular
hollow section, t: 6mm; h: 100mm
- PIR thermal insulation panels, t: 8mm
- Curved steel C-section
- Vapour control layer (VCL)
- Ceiling finish

- Double-layer polycarbonate panels
- C-profile panel joint
- Bamboo engineered flooring
- Cement board, t: 18mm
- Vapour control layer (VCL)
- Cement board,
- Load-bearing profiled steel sheet
t: 4mm; h: 60mm
- Steel grating
- Curved steel L-section
- Aluminium glazing bead
- Insulated floor hatch
- Sealed spacer profile