




FIRST FLOOR PLAN 1:100

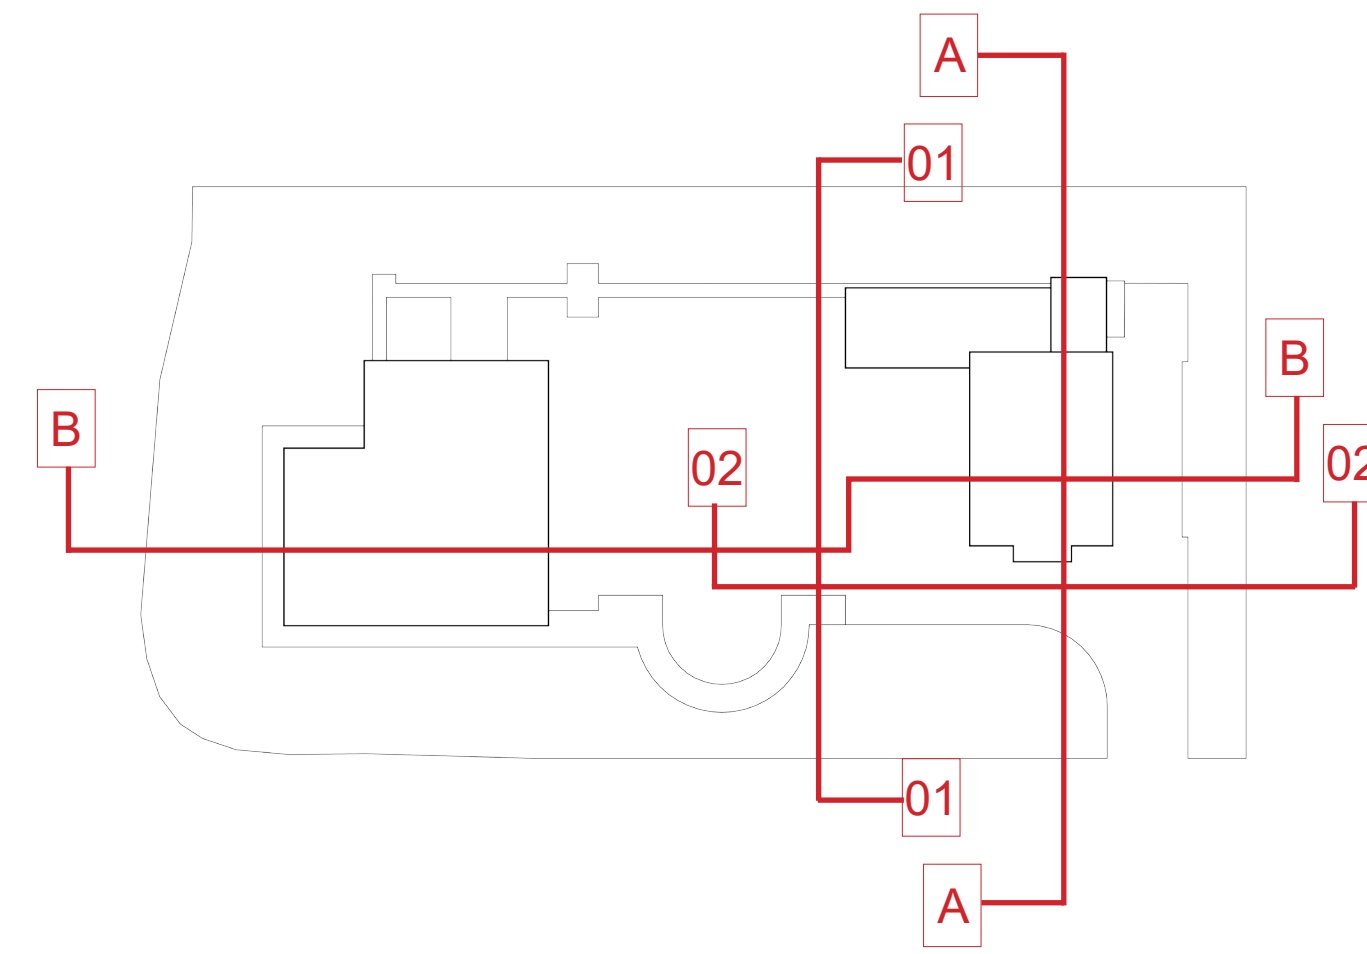


FACADE 01 1:100

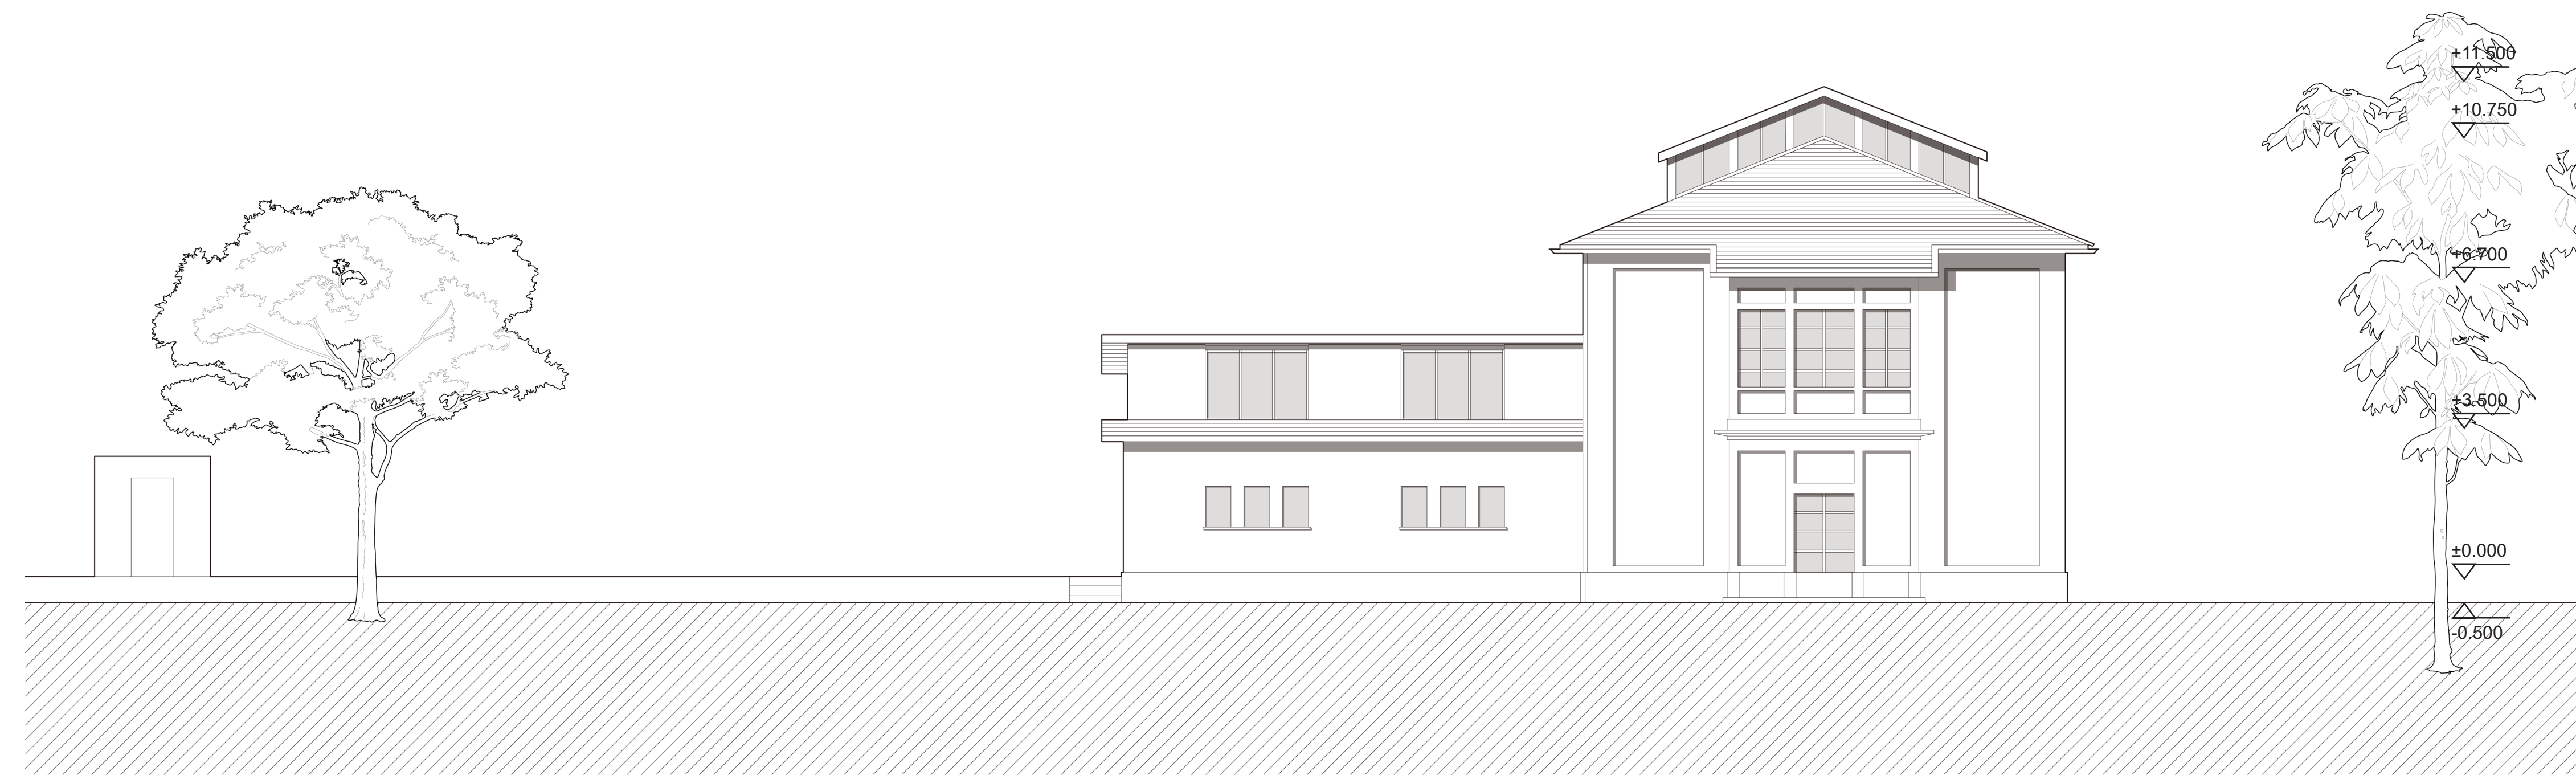



FACADE 02 1:100

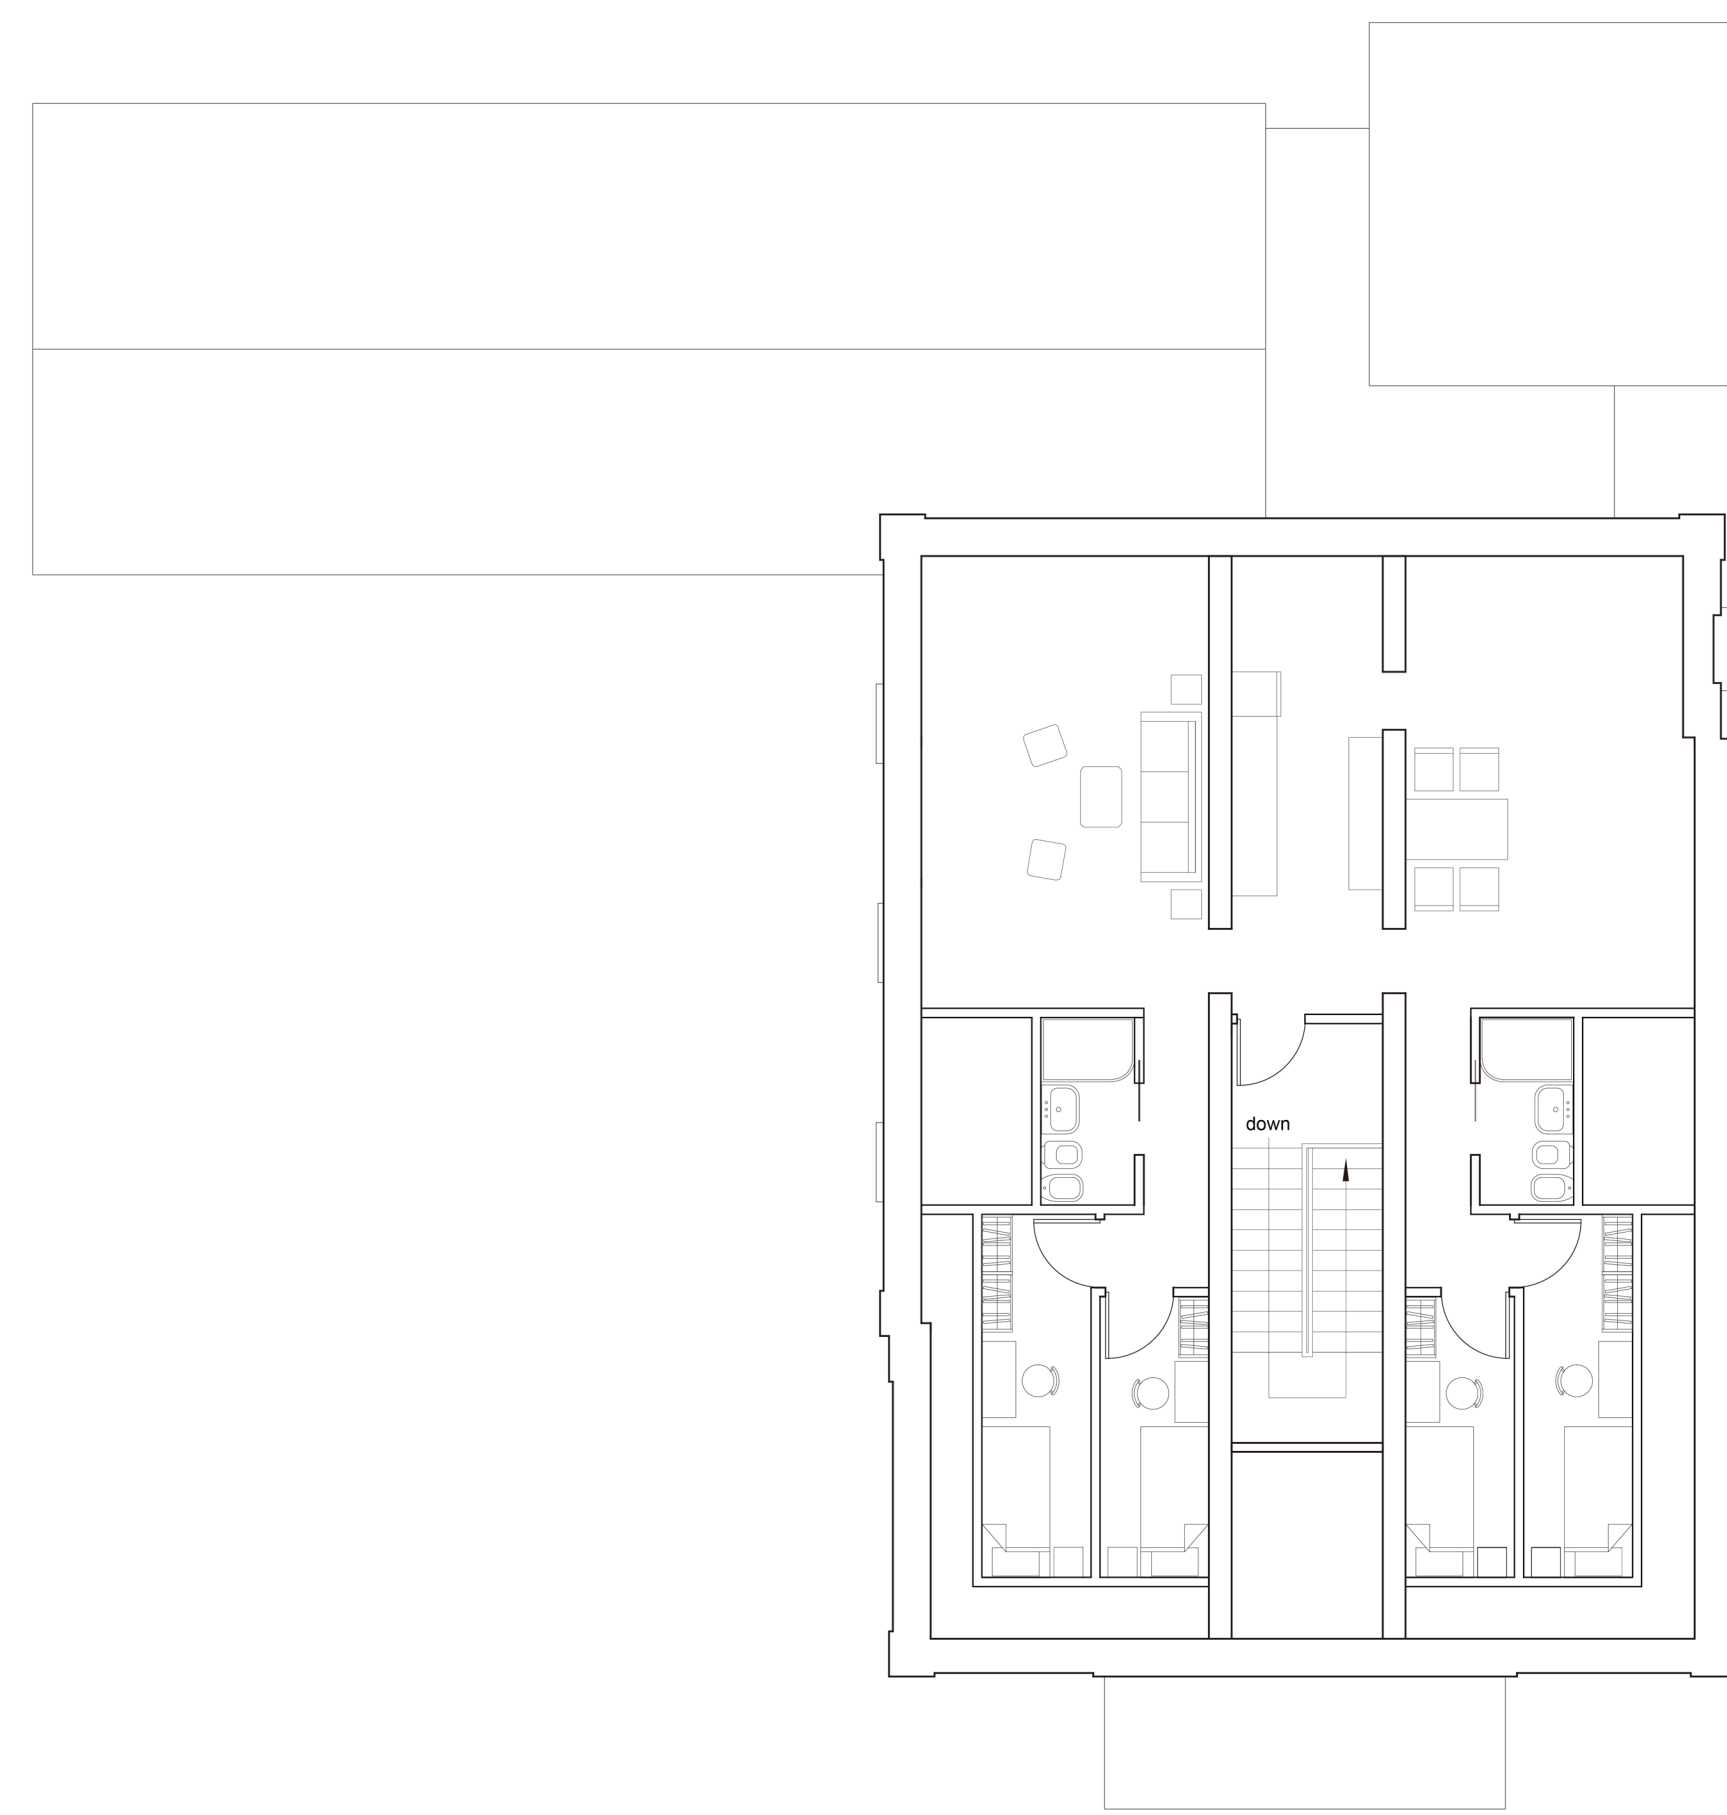

SECOND FLOOR PLAN 1:100

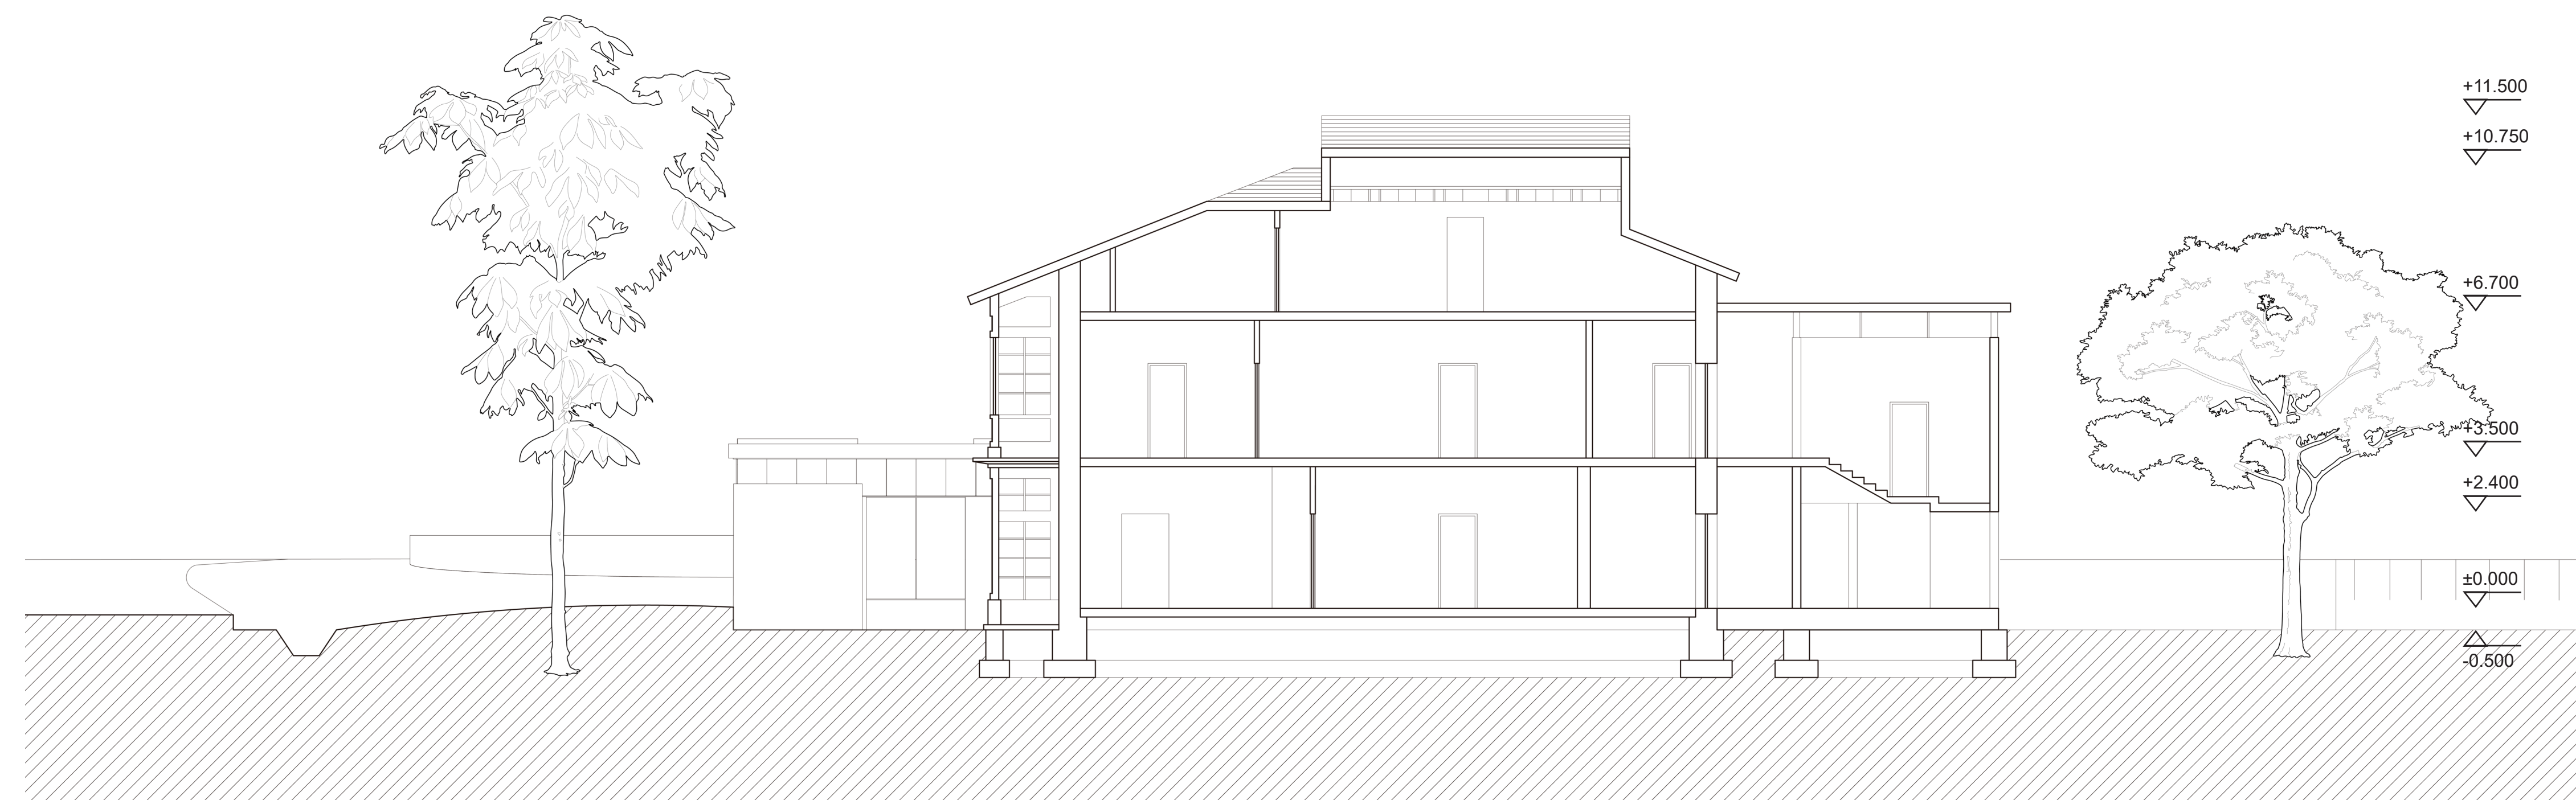

SECTION A-A 1:100

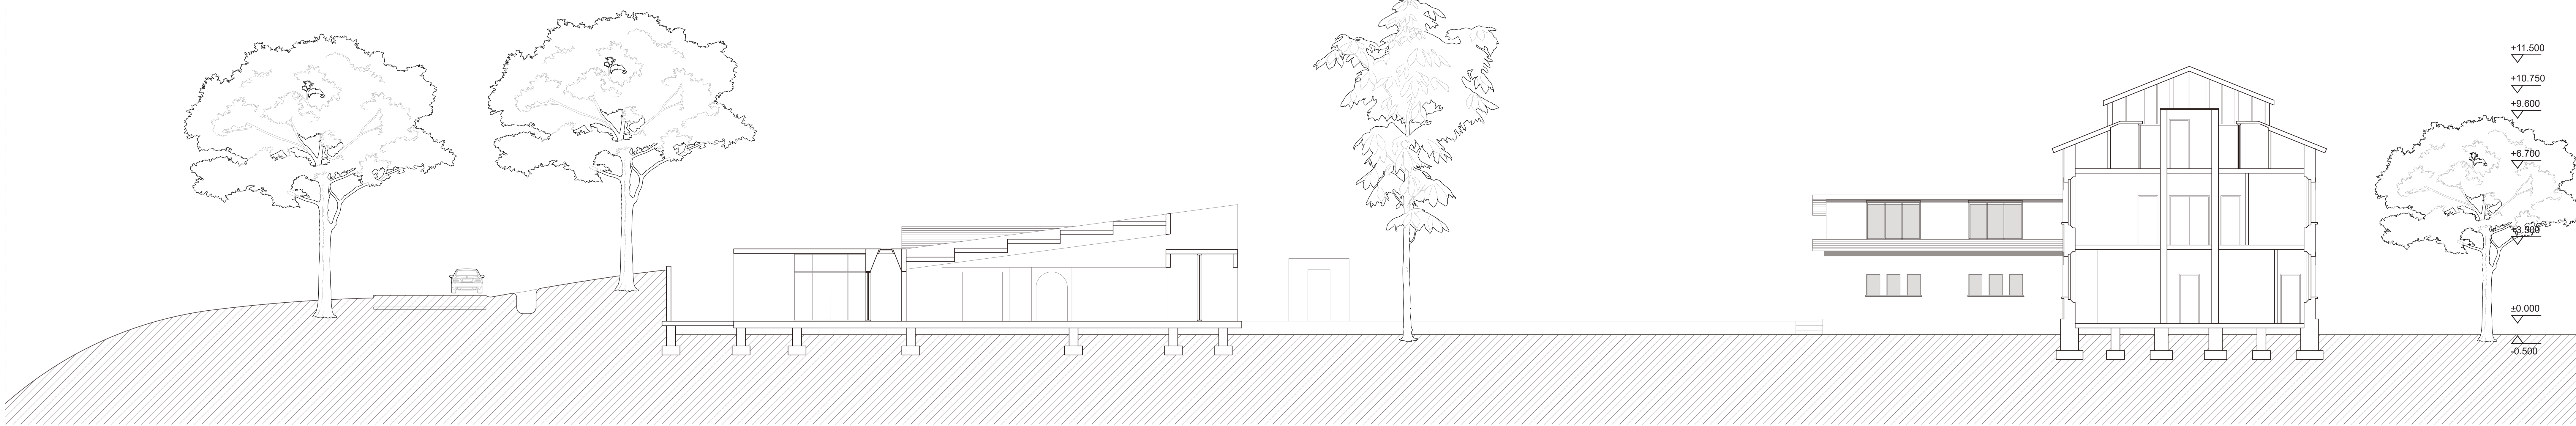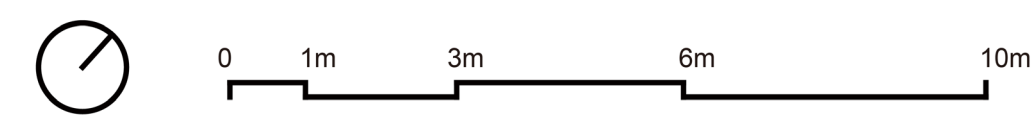

SECTION B-B 1:100