


LEVEL 5 FLOOR PLAN

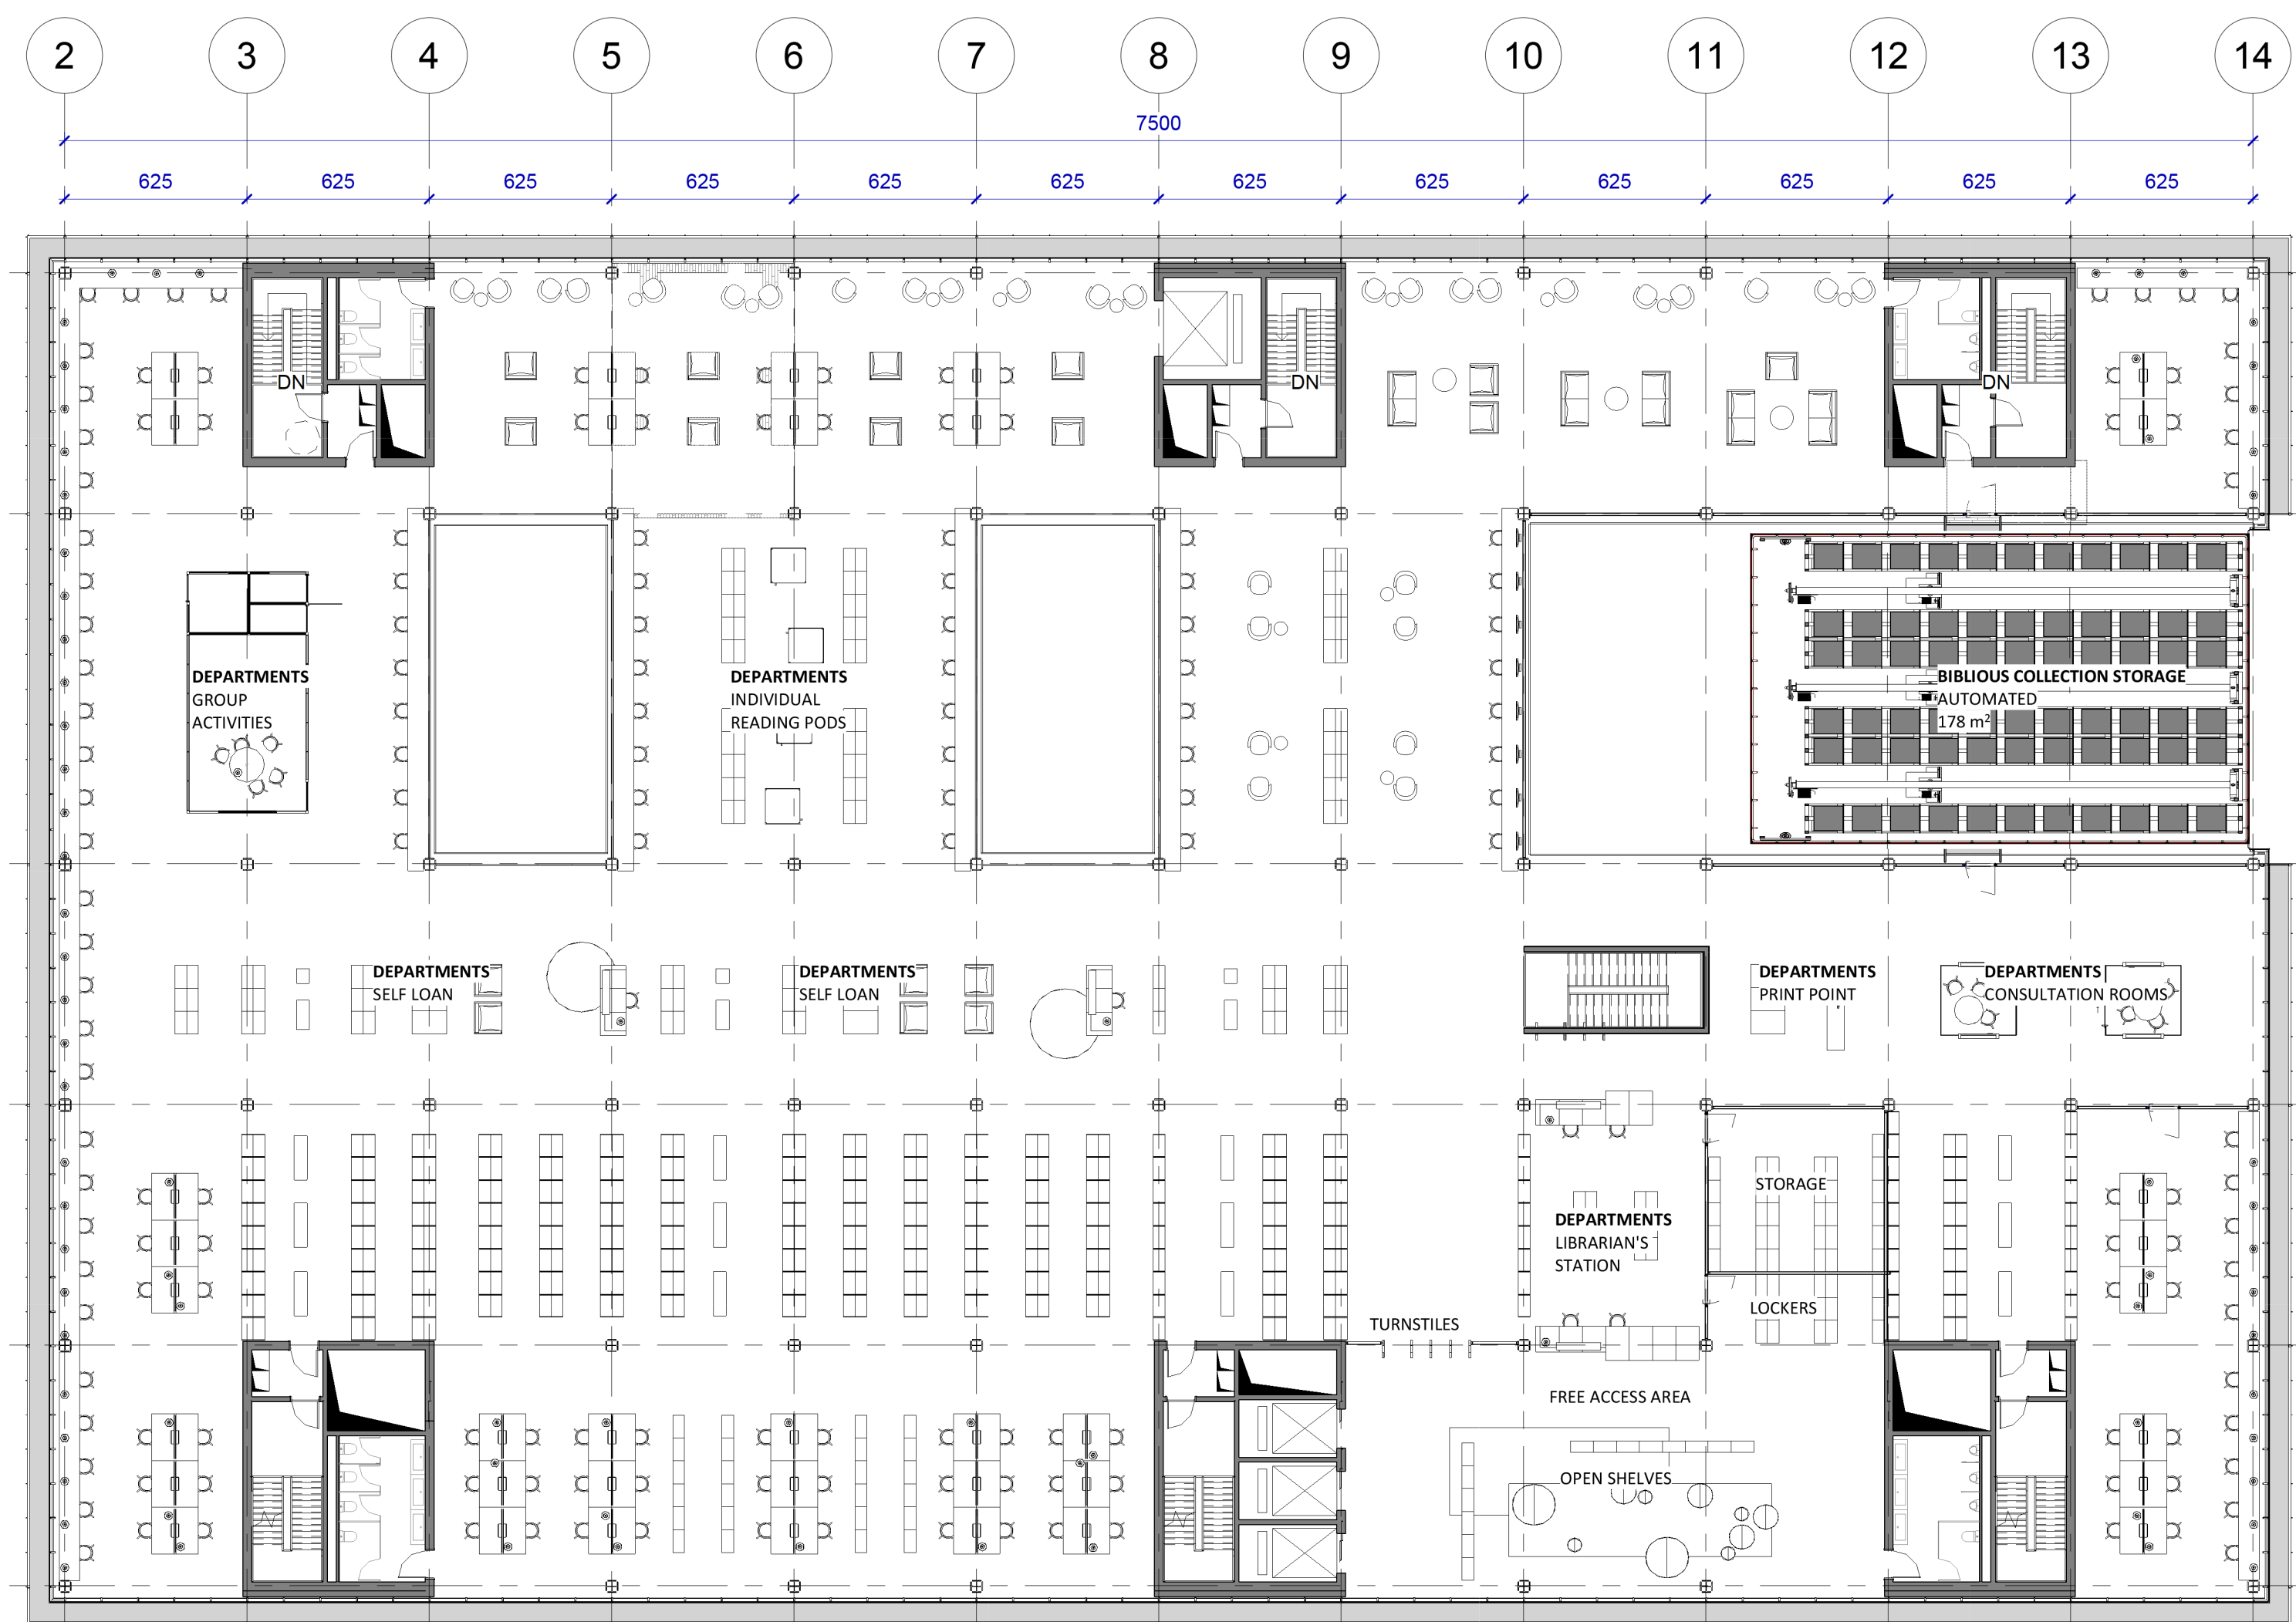

LEVEL 7 FLOOR PLAN



RENDERING - Library group activities area view from Level 6



RENDERING - Library group activities area under skylights view from Level 6



RENDERING - Library reading stations view from Level 7