



- NEW PROGRAMS**
- 1. Community Center
 - 2. Nautic Center
 - 3. Harbor
 - 4. Plaza
 - 5. Crop Field
 - 6. Aquaculture Hub
 - 7. Art Center
 - 8. Farmers Market
 - 9. Event Lawn
 - 10. Educational Farm
 - 11. Recycling Workshop
 - 12. Playground
 - 13. Discovery Center
 - 14. Native Plant Greenhouse
 - 15. Solar panels
 - 16. Visitor Center
 - 17. Yacht Services
 - 18. Shipyard
 - 19. Fishery
 - 20. Didactic Center
 - 21. Fish Market
 - 22. Cafe
 - 23. Restaurants
 - 24. Co-Working Spaces
 - 25. Land Art
 - 26. Workshop
 - 27. Tree and plant Nursery
 - 28. Horticulture
 - 29. Agri-Residue Collection
 - 30. Temporary Display
 - 31. Art Exhibition
 - 32. Library
 - 33. Dry wood waste Collection center
 - 34. Compost Wooden Product Workshop
 - 35. Industrial Museum
 - 36. Canoe & Kayak Rental
 - 37. Bicycle Rental
 - 38. Indoor Sport
 - 39. Information Center
 - 40. Parking



Soil Profile for Plant Palette
The diversity of the physical conditions across the site together with the variety in the proposed plant palette of the reclamation plan require that a series of soil profiles be designed. This process assures that the soil will closely match the needs of the plants for sustainability and increases the efficiency of the reclamation process. Thus, there is no need to have deep soils all over the reclamation area.

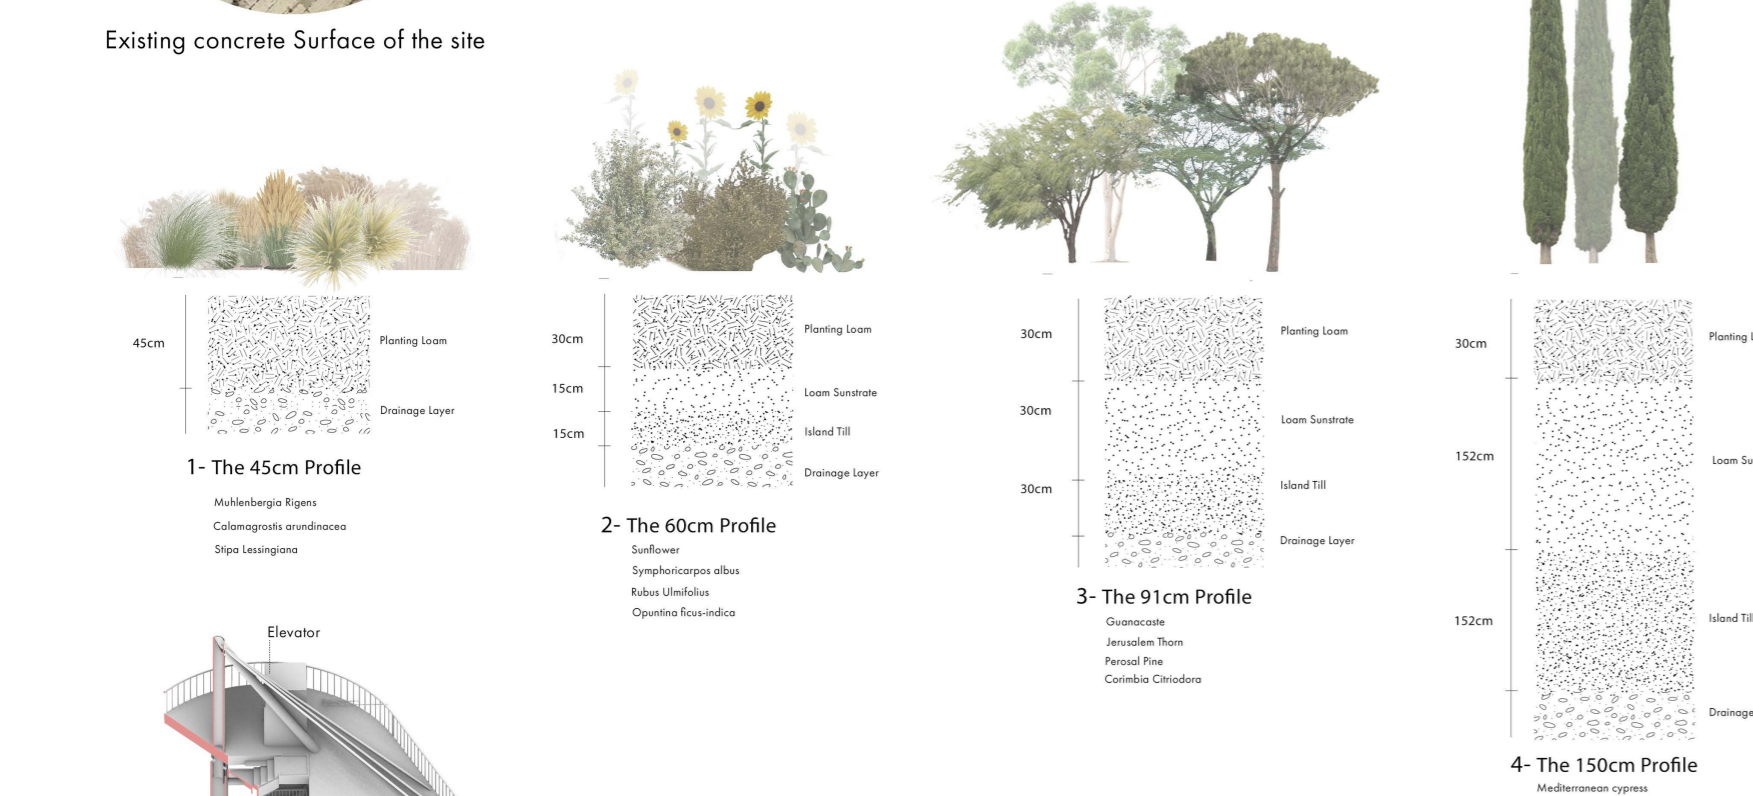

Key Map for Soil Profile for Plant Palette

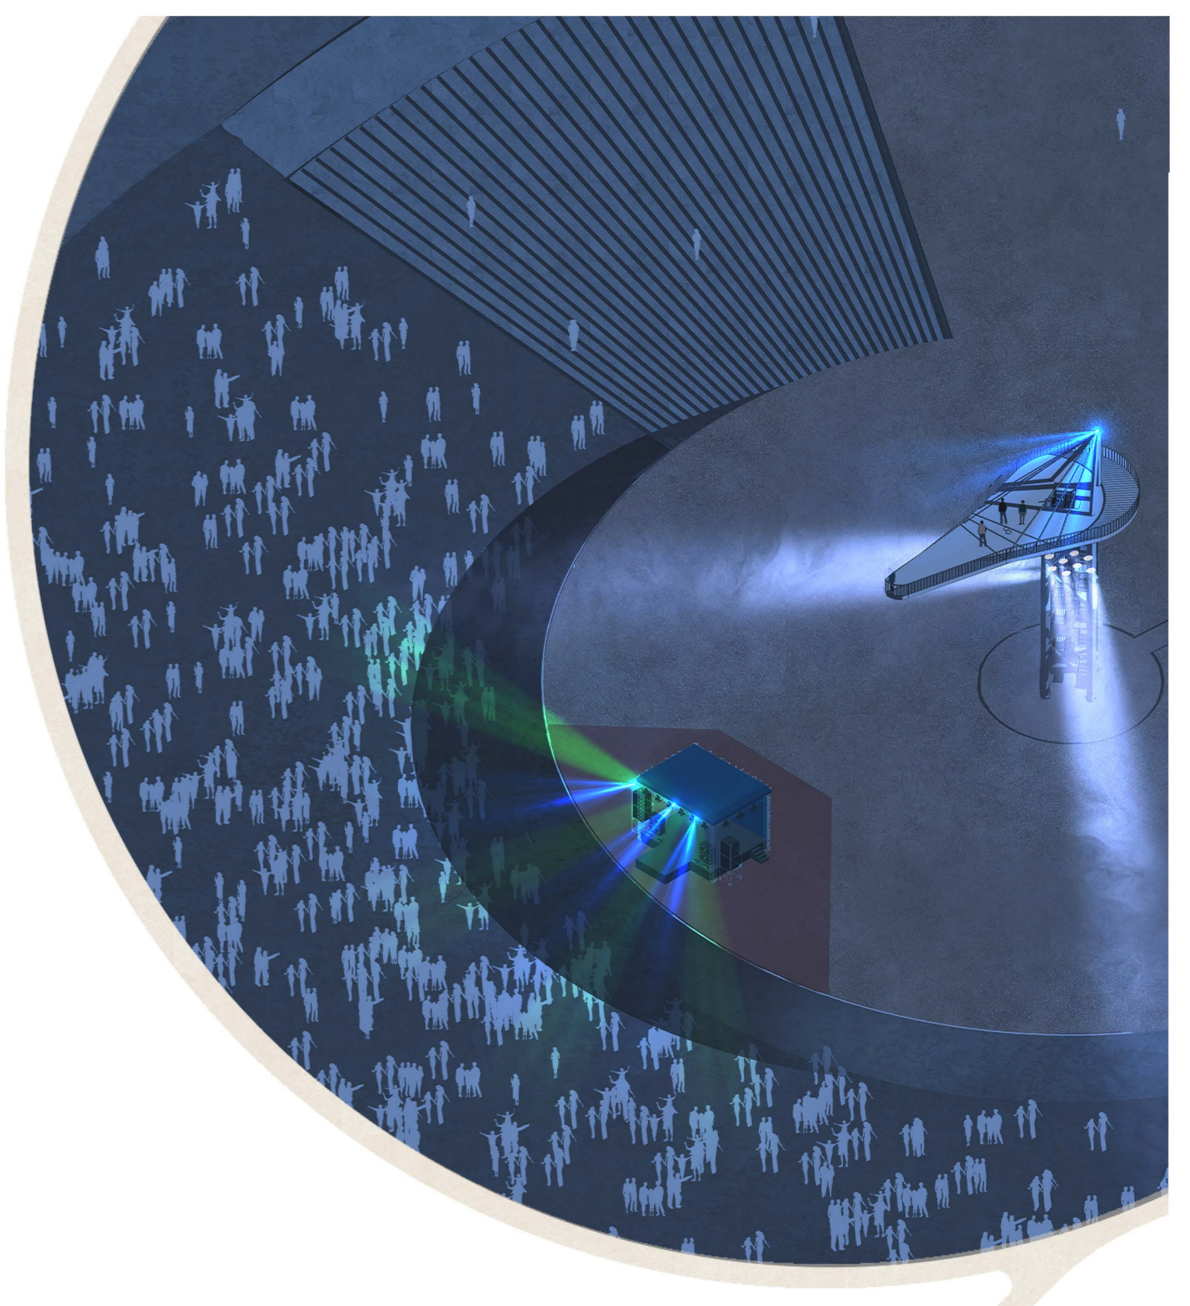

1 (REFER TO KEY MAP)
The area of the former stacker and the crane is now a watch tower and a place for different activities. From a platform for festivals to an exhibition space for trees collected from forest and park cleaning



2 (REFER TO KEY MAP)
The Northern part of the paper mill will be a plaza and a farmers market that together creates a vibrant environment. The pavement is a reclamation of an existing concrete pattern.



3 (REFER TO KEY MAP)
A passage guides the tourists and city dwellers from the southern entrance toward a new public open space that creates a center for the park.

