



SCALA 1:200

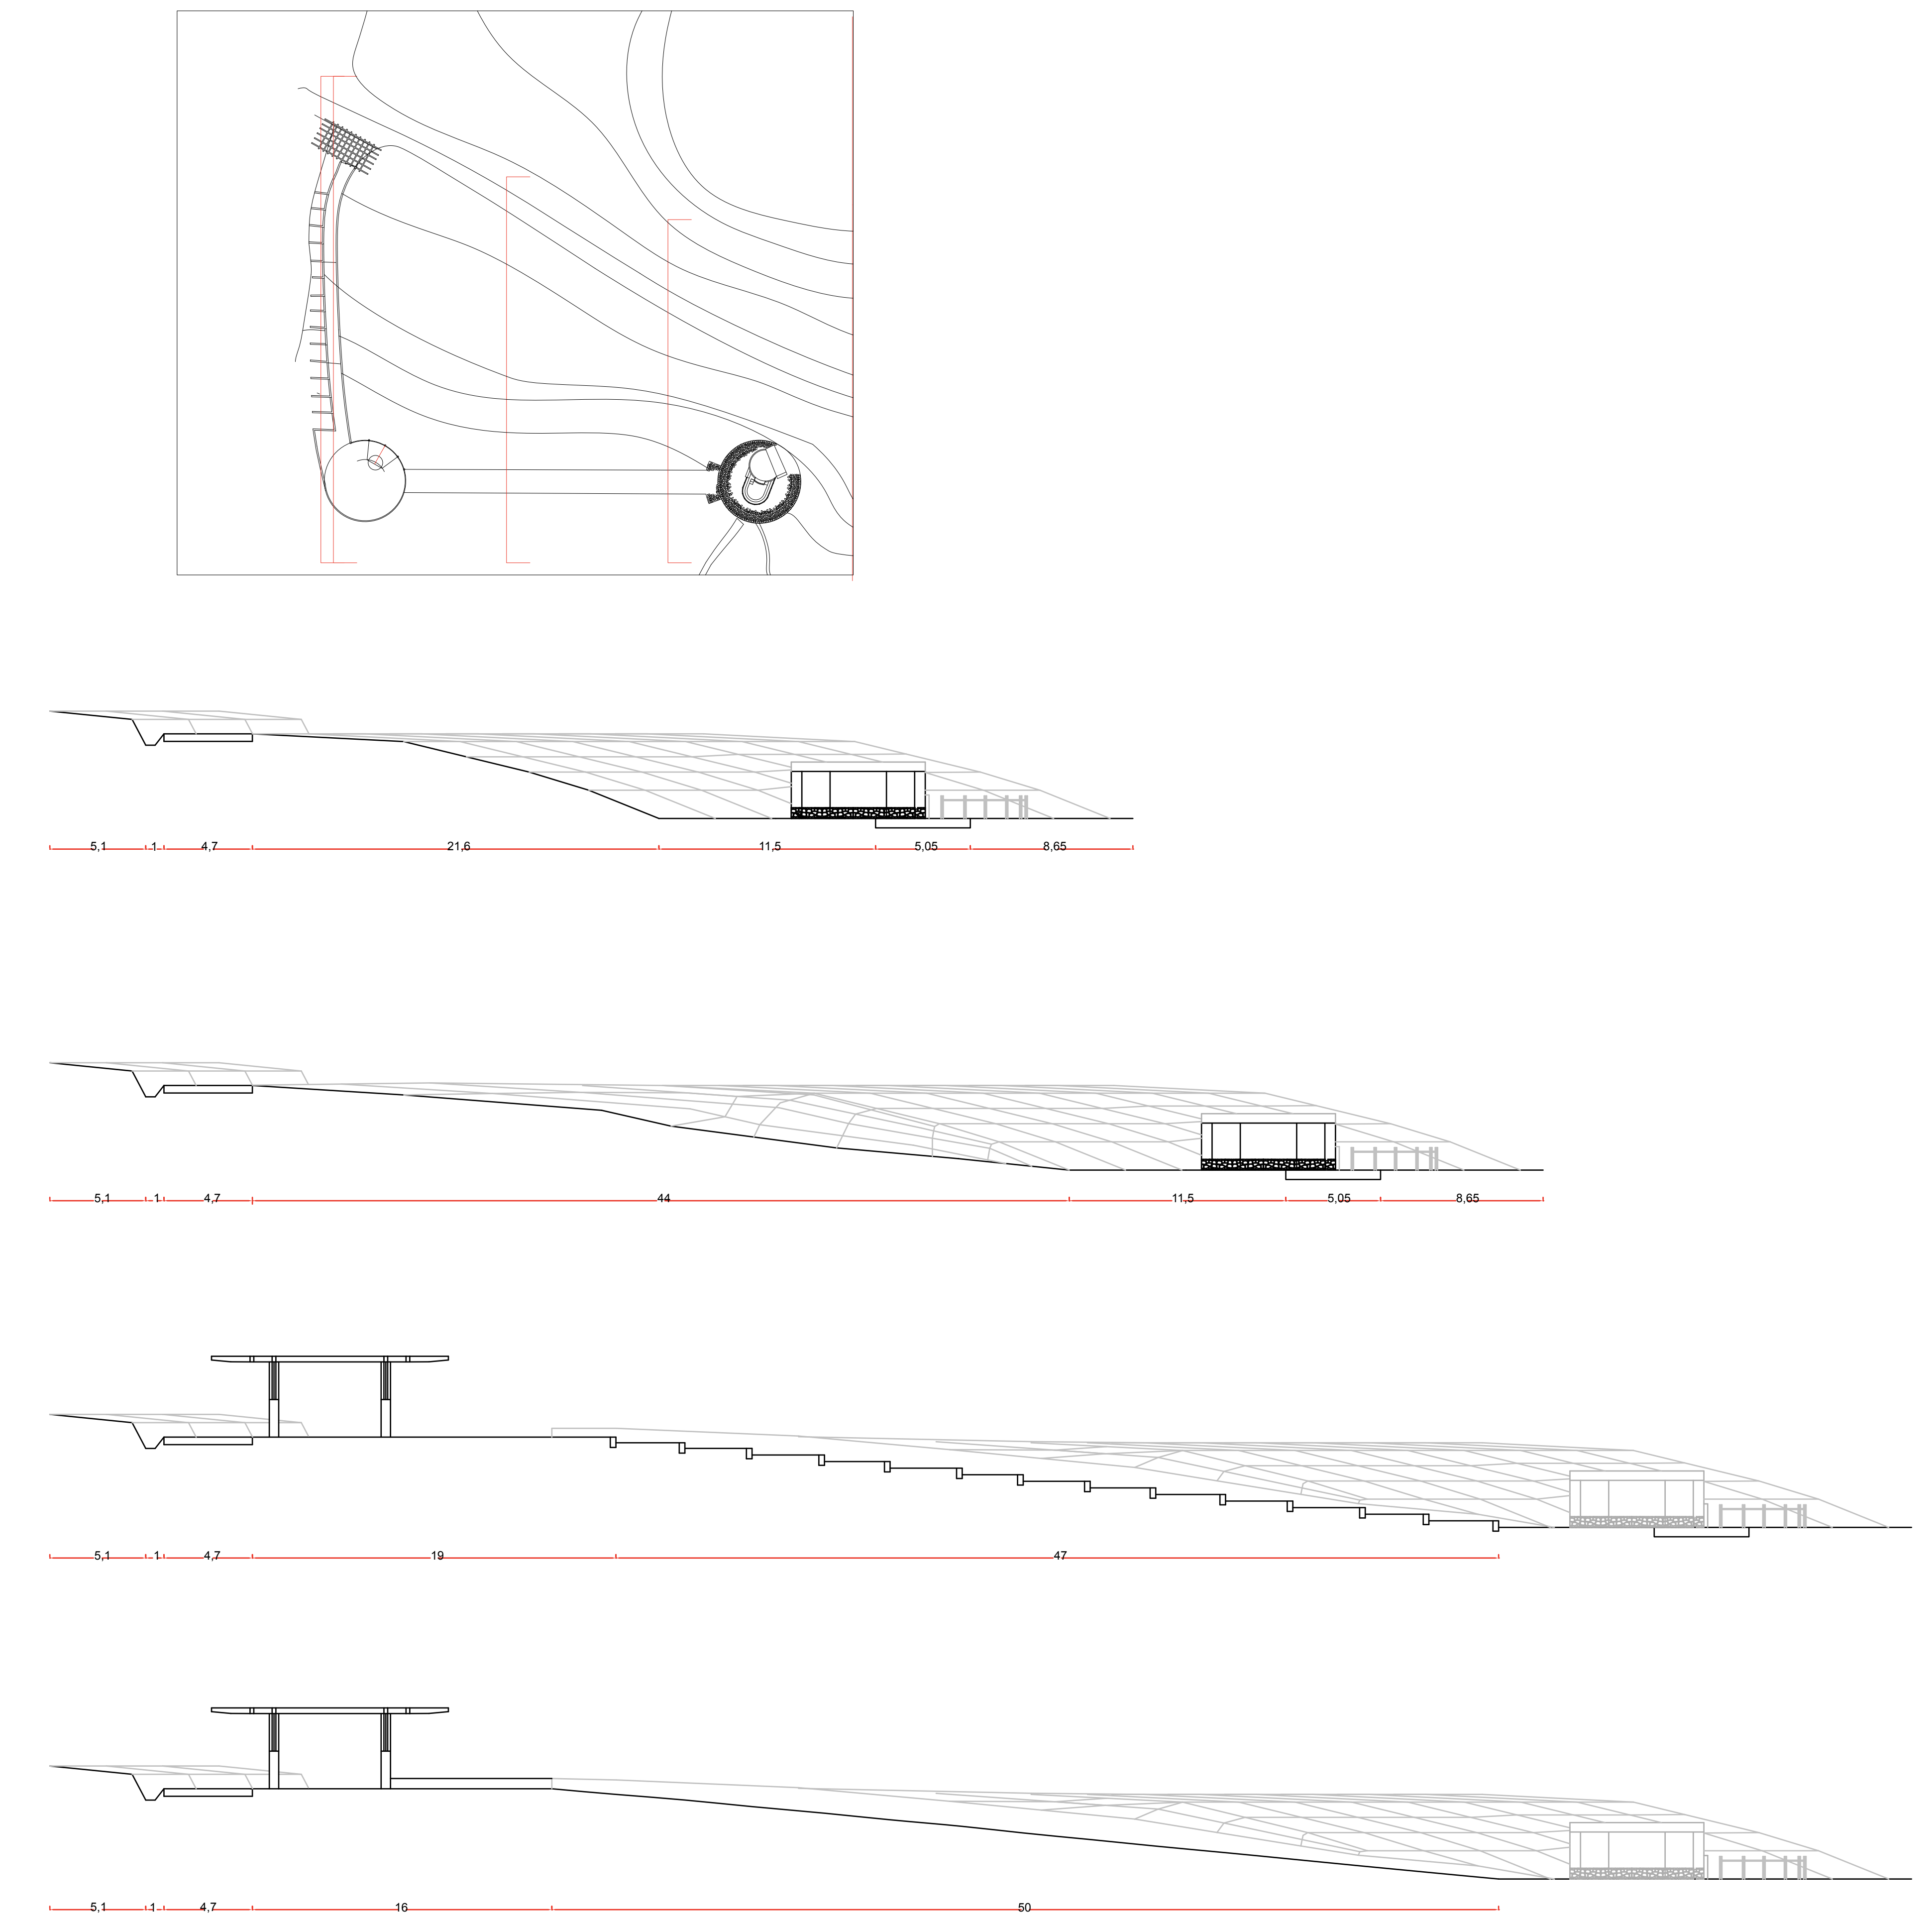

SCALA 1 : 200

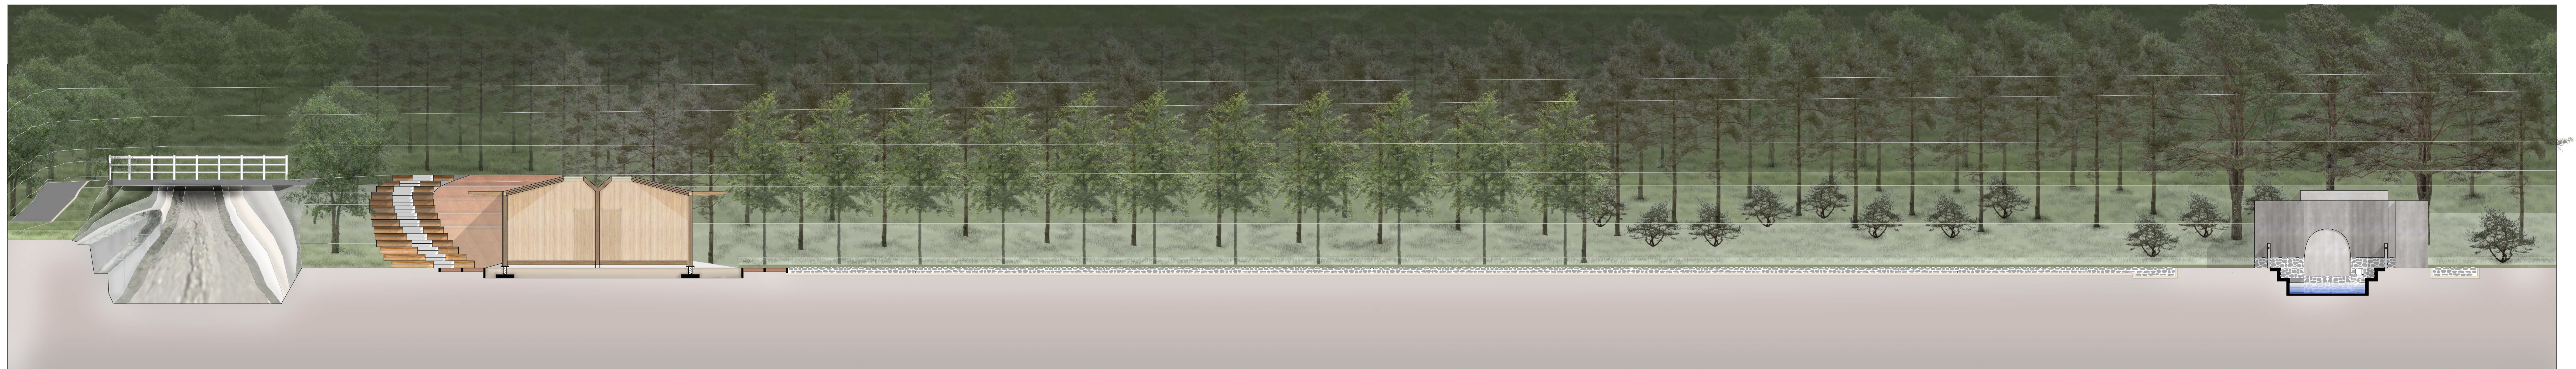

SCALA 1 : 100