


2026_COASTAL ACCESS


Urban fabrics are reconnected to the coastline through revitalized port waterfronts and open pathways to the beach. Public spaces along the ports are enhanced, offering leisure areas and slow-mobility corridors. These interventions break the rigid urban grid, improving shoreline permeability.

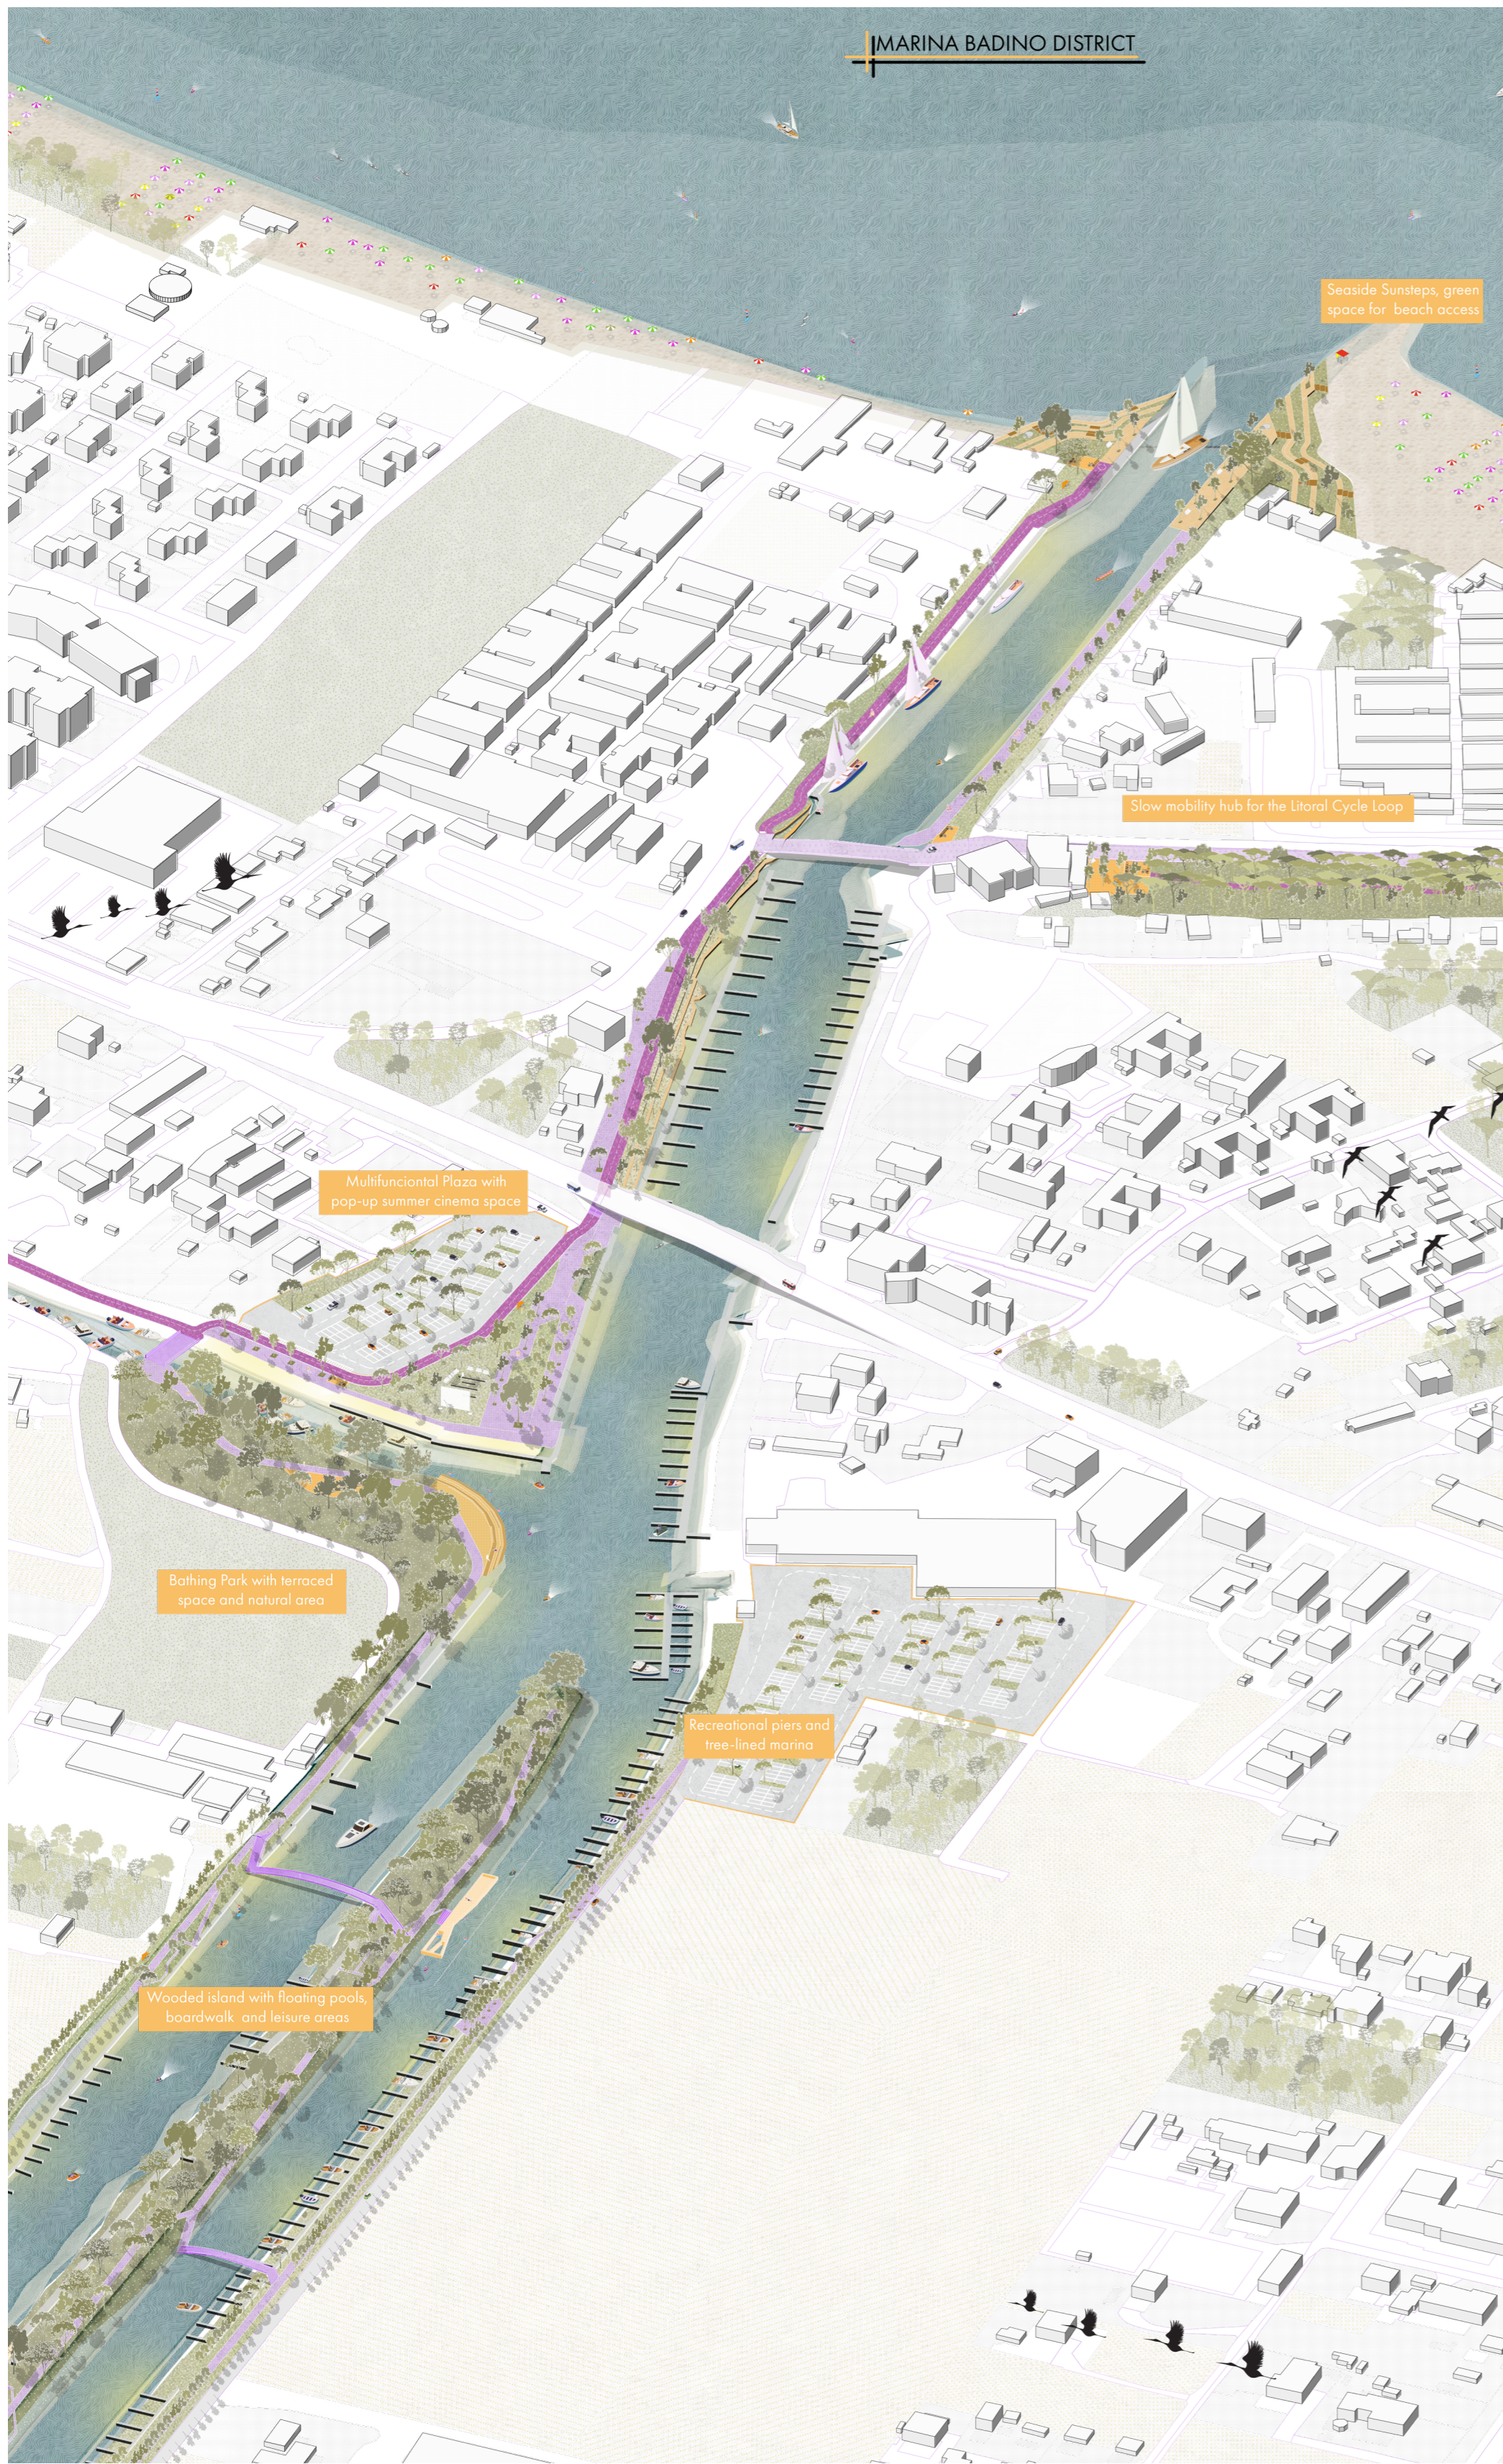


Scale 1 : 2000




Scale 1 : 1000

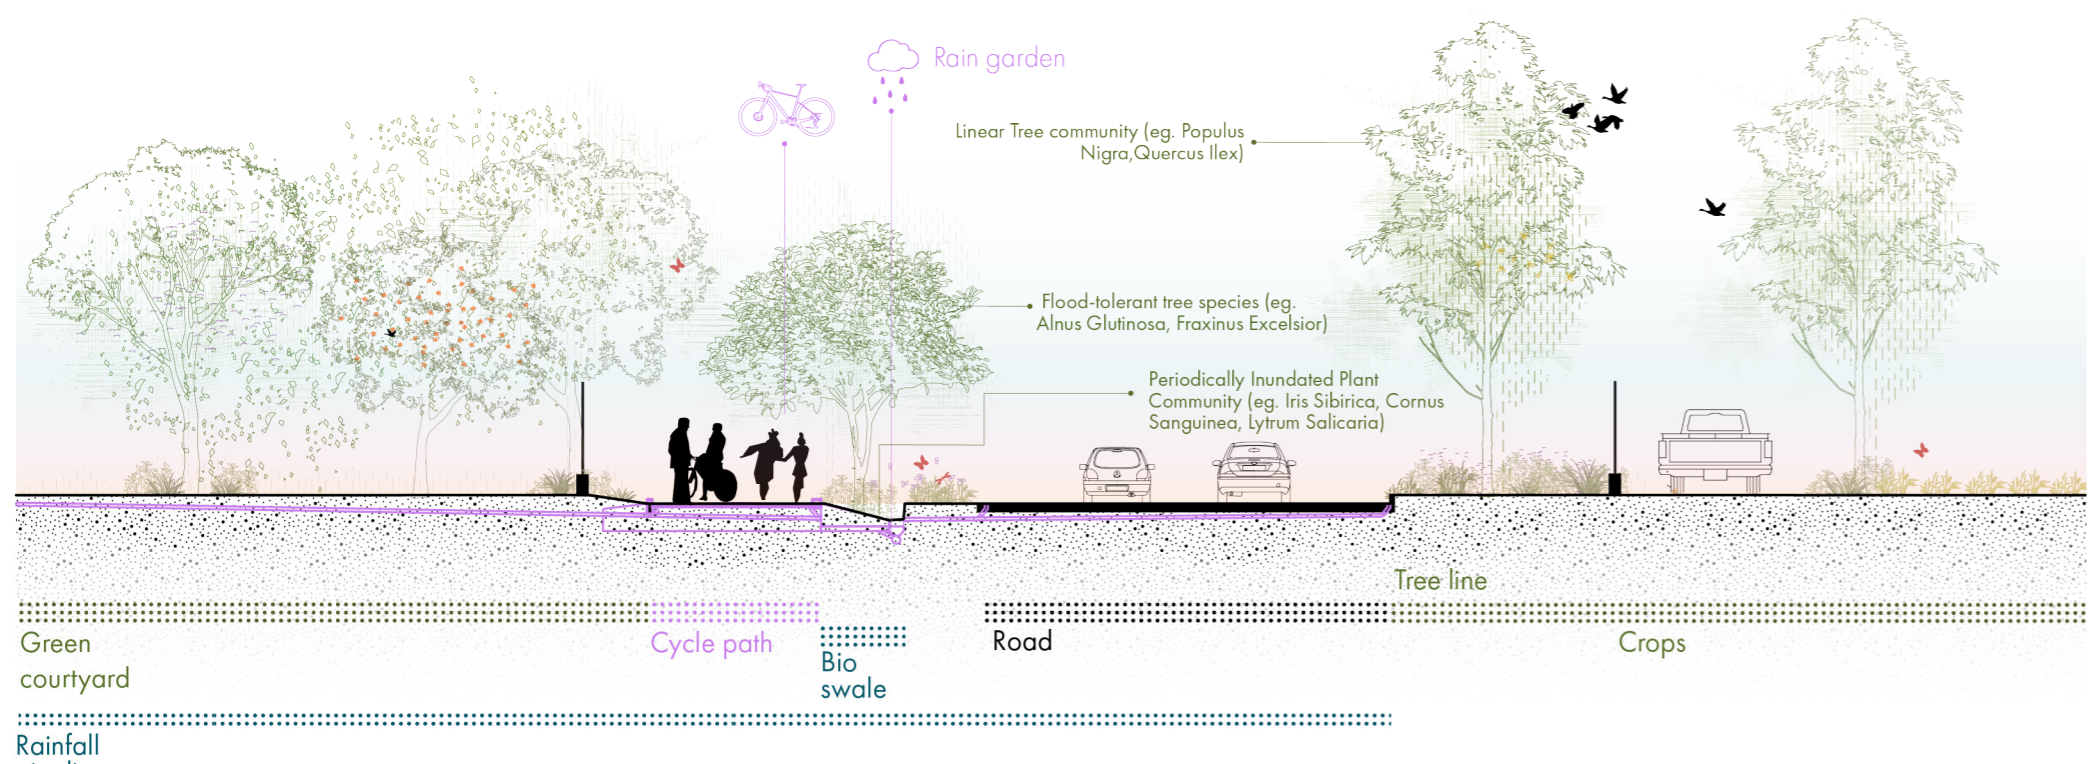

Section A; Scale 1 : 200

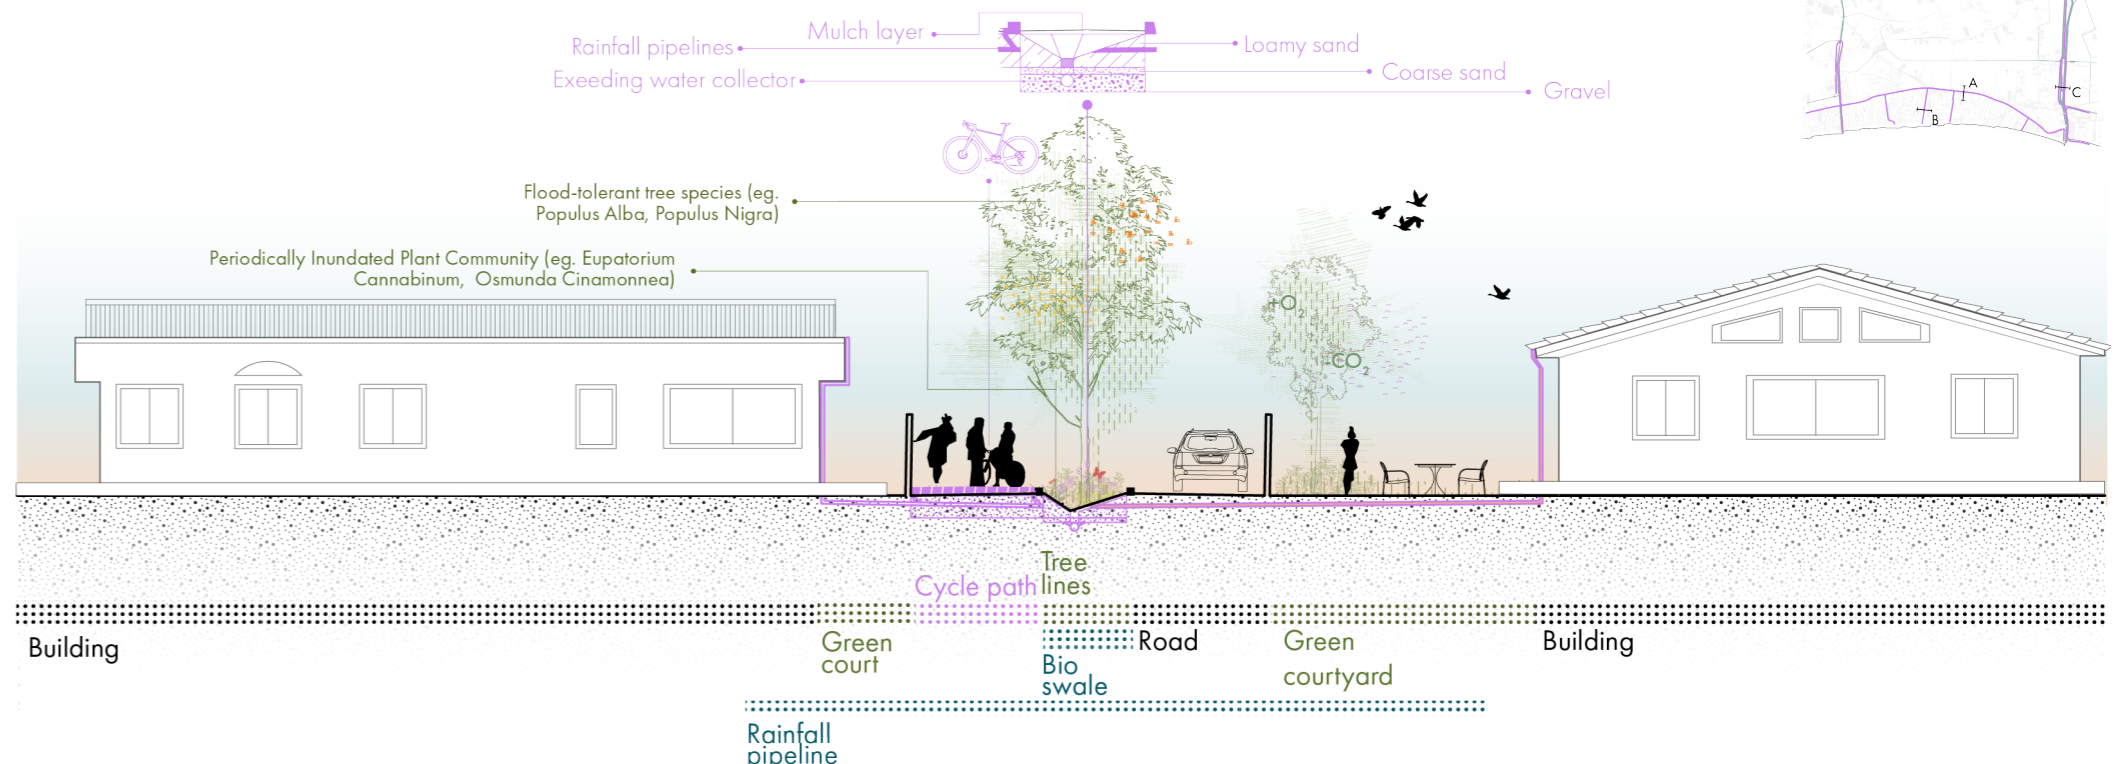

Scale 1 : 200

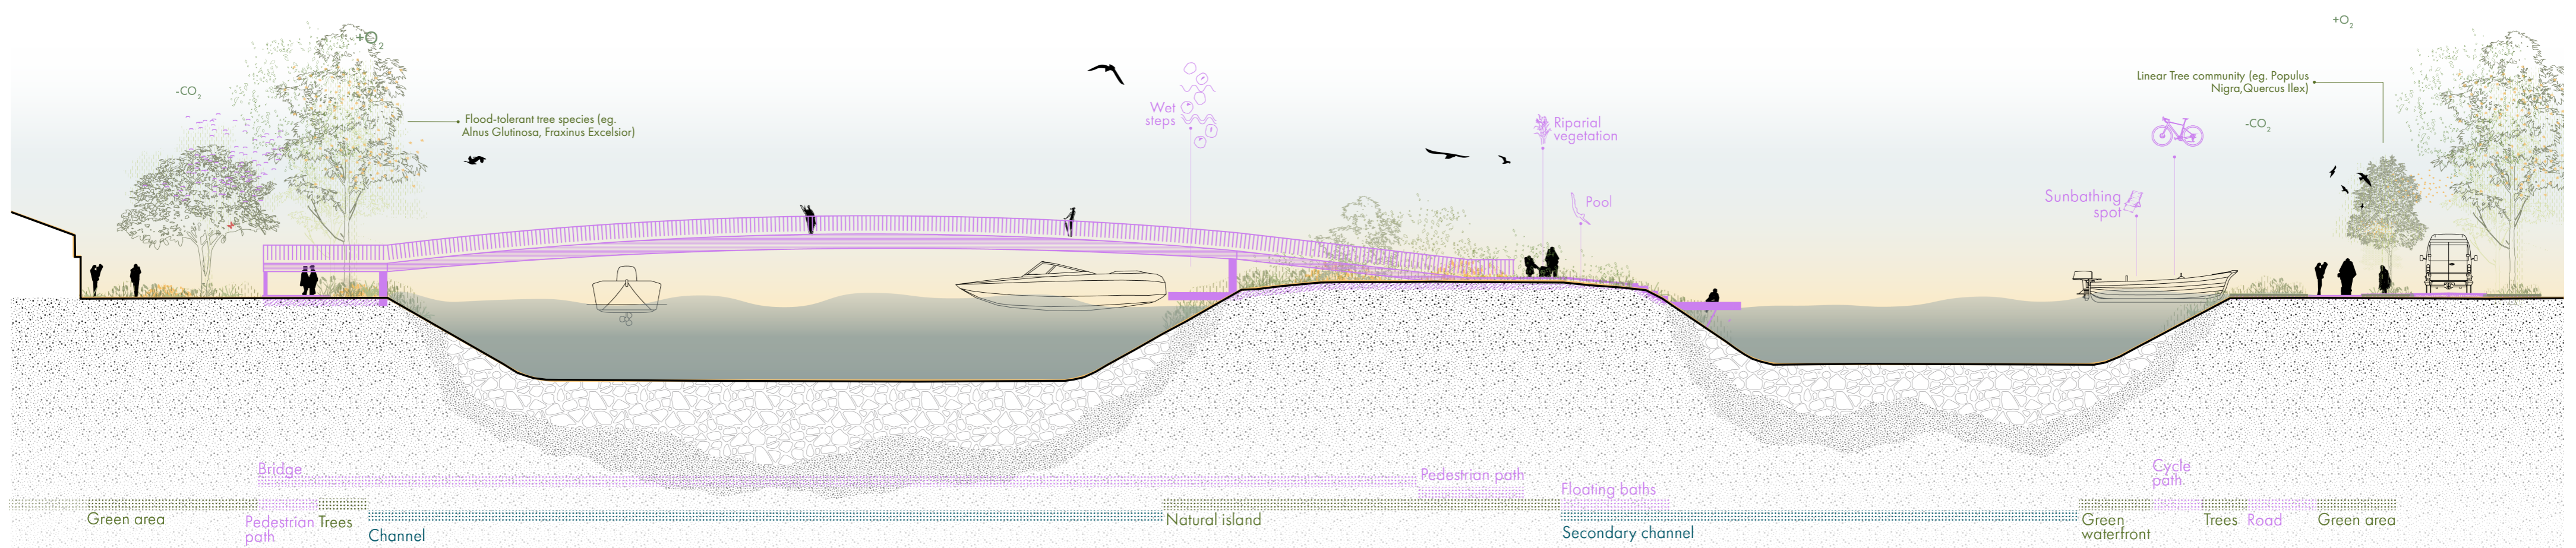

Scale 1 : 250

In-between waters. Italian coastal landscape in Mediterranean Sea Level Rise scenarios: restoration of adaptive ecosystems in the 2100 Agro Pontino.

PROJECT