



**LANTERNS:
STEEL STRUCTURE + POLYCARBONATE**

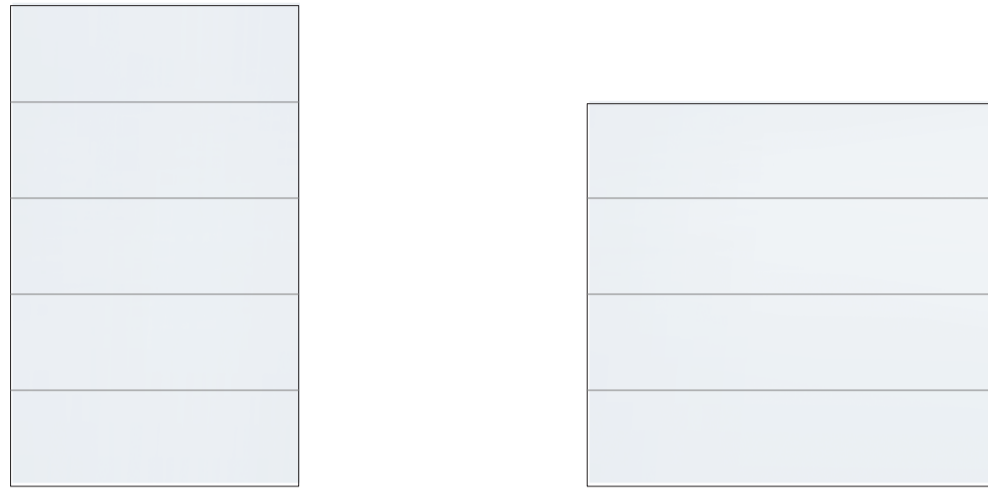


**LANTERNS + PODIUM:
BRINGING LIGHT INSIDE THE BUILDING**

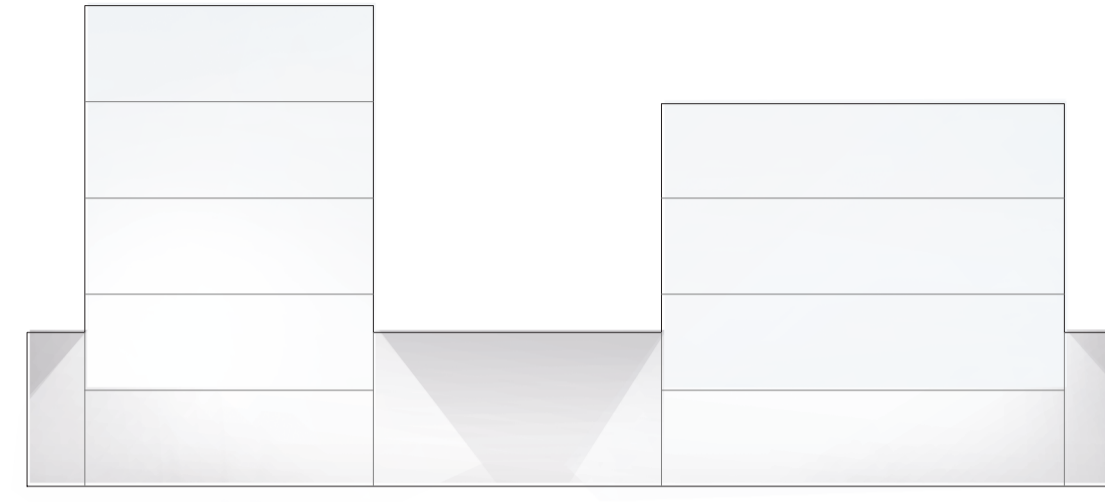


**PODIUM:
STEEL STRUCTURE + ROCKPANEL STONES**




**LANTERNS + PODIUM:
TWO DIFFERENT STRUCTURES**

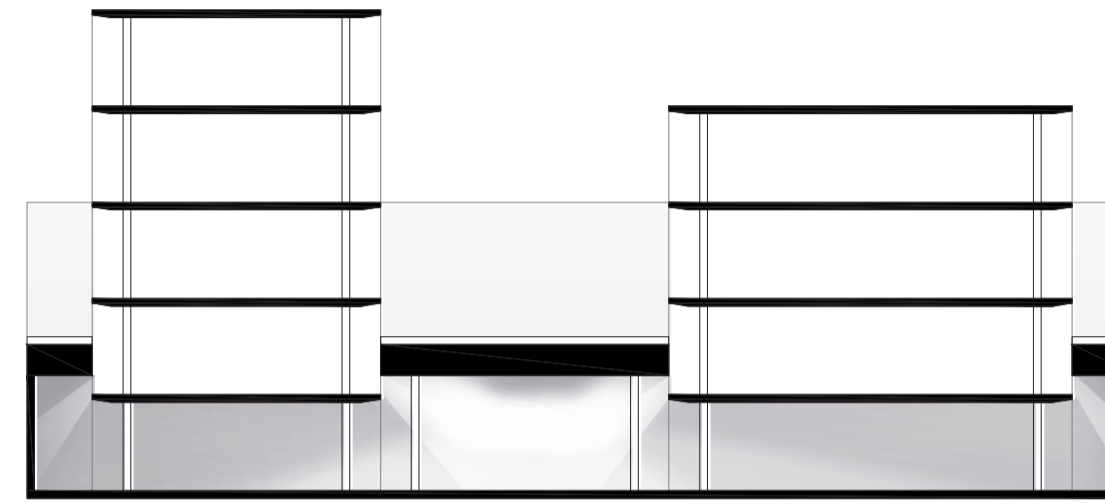


ROOF + STEEL CANTILEVER STRUCTURE

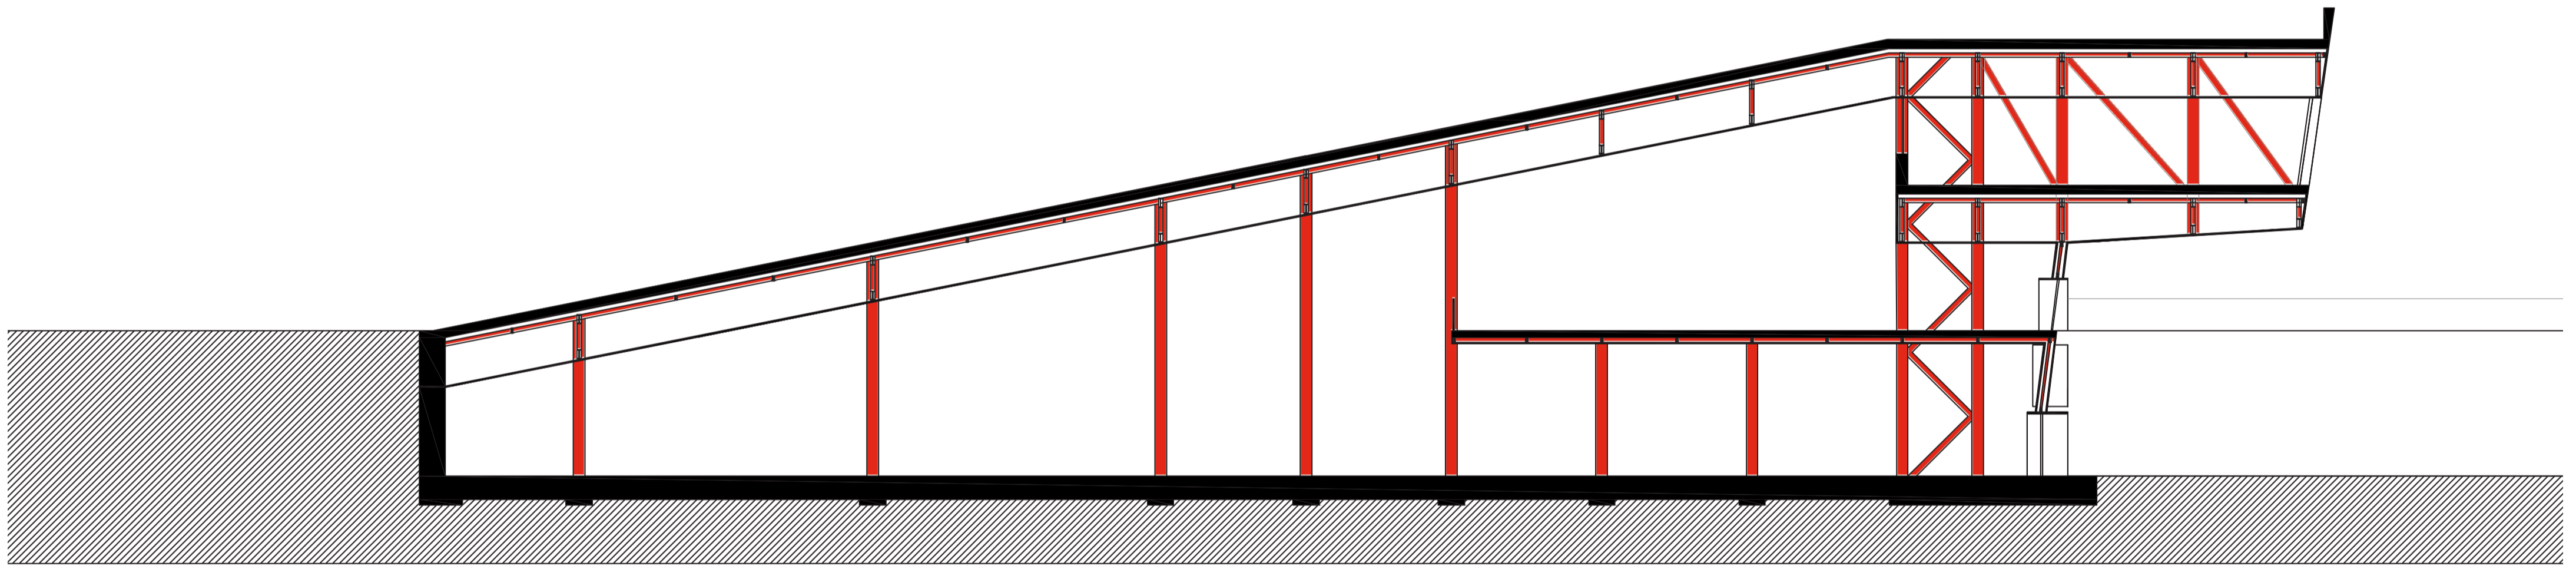

STEEL STRUCTURAL FRAME

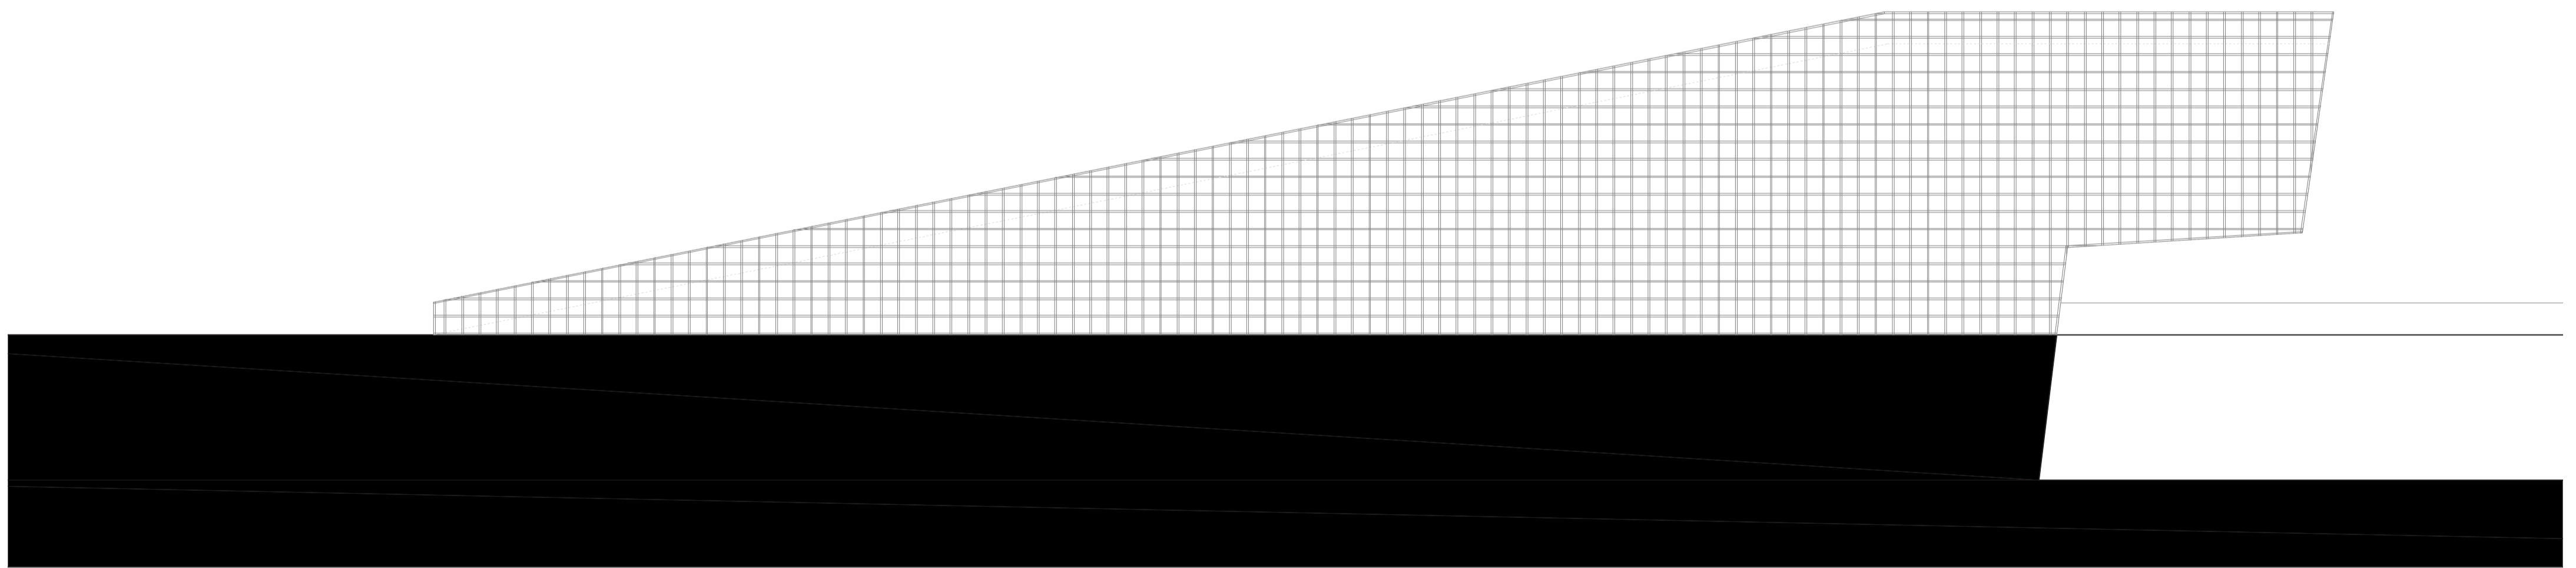

ENVELOPE

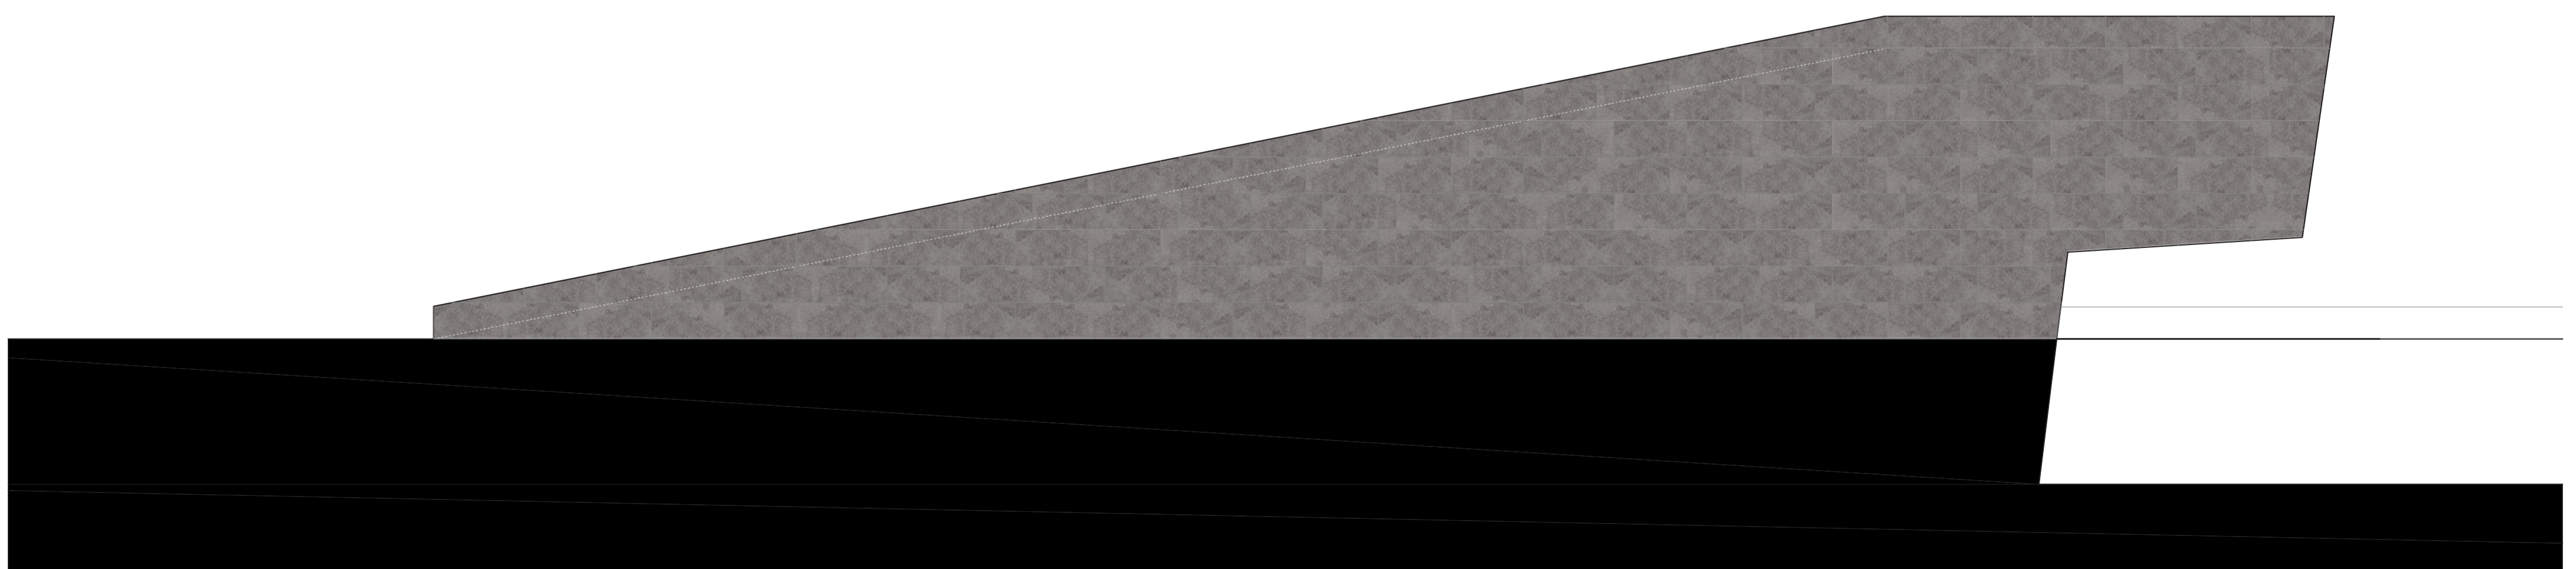

0 1 2 3 4 5m