


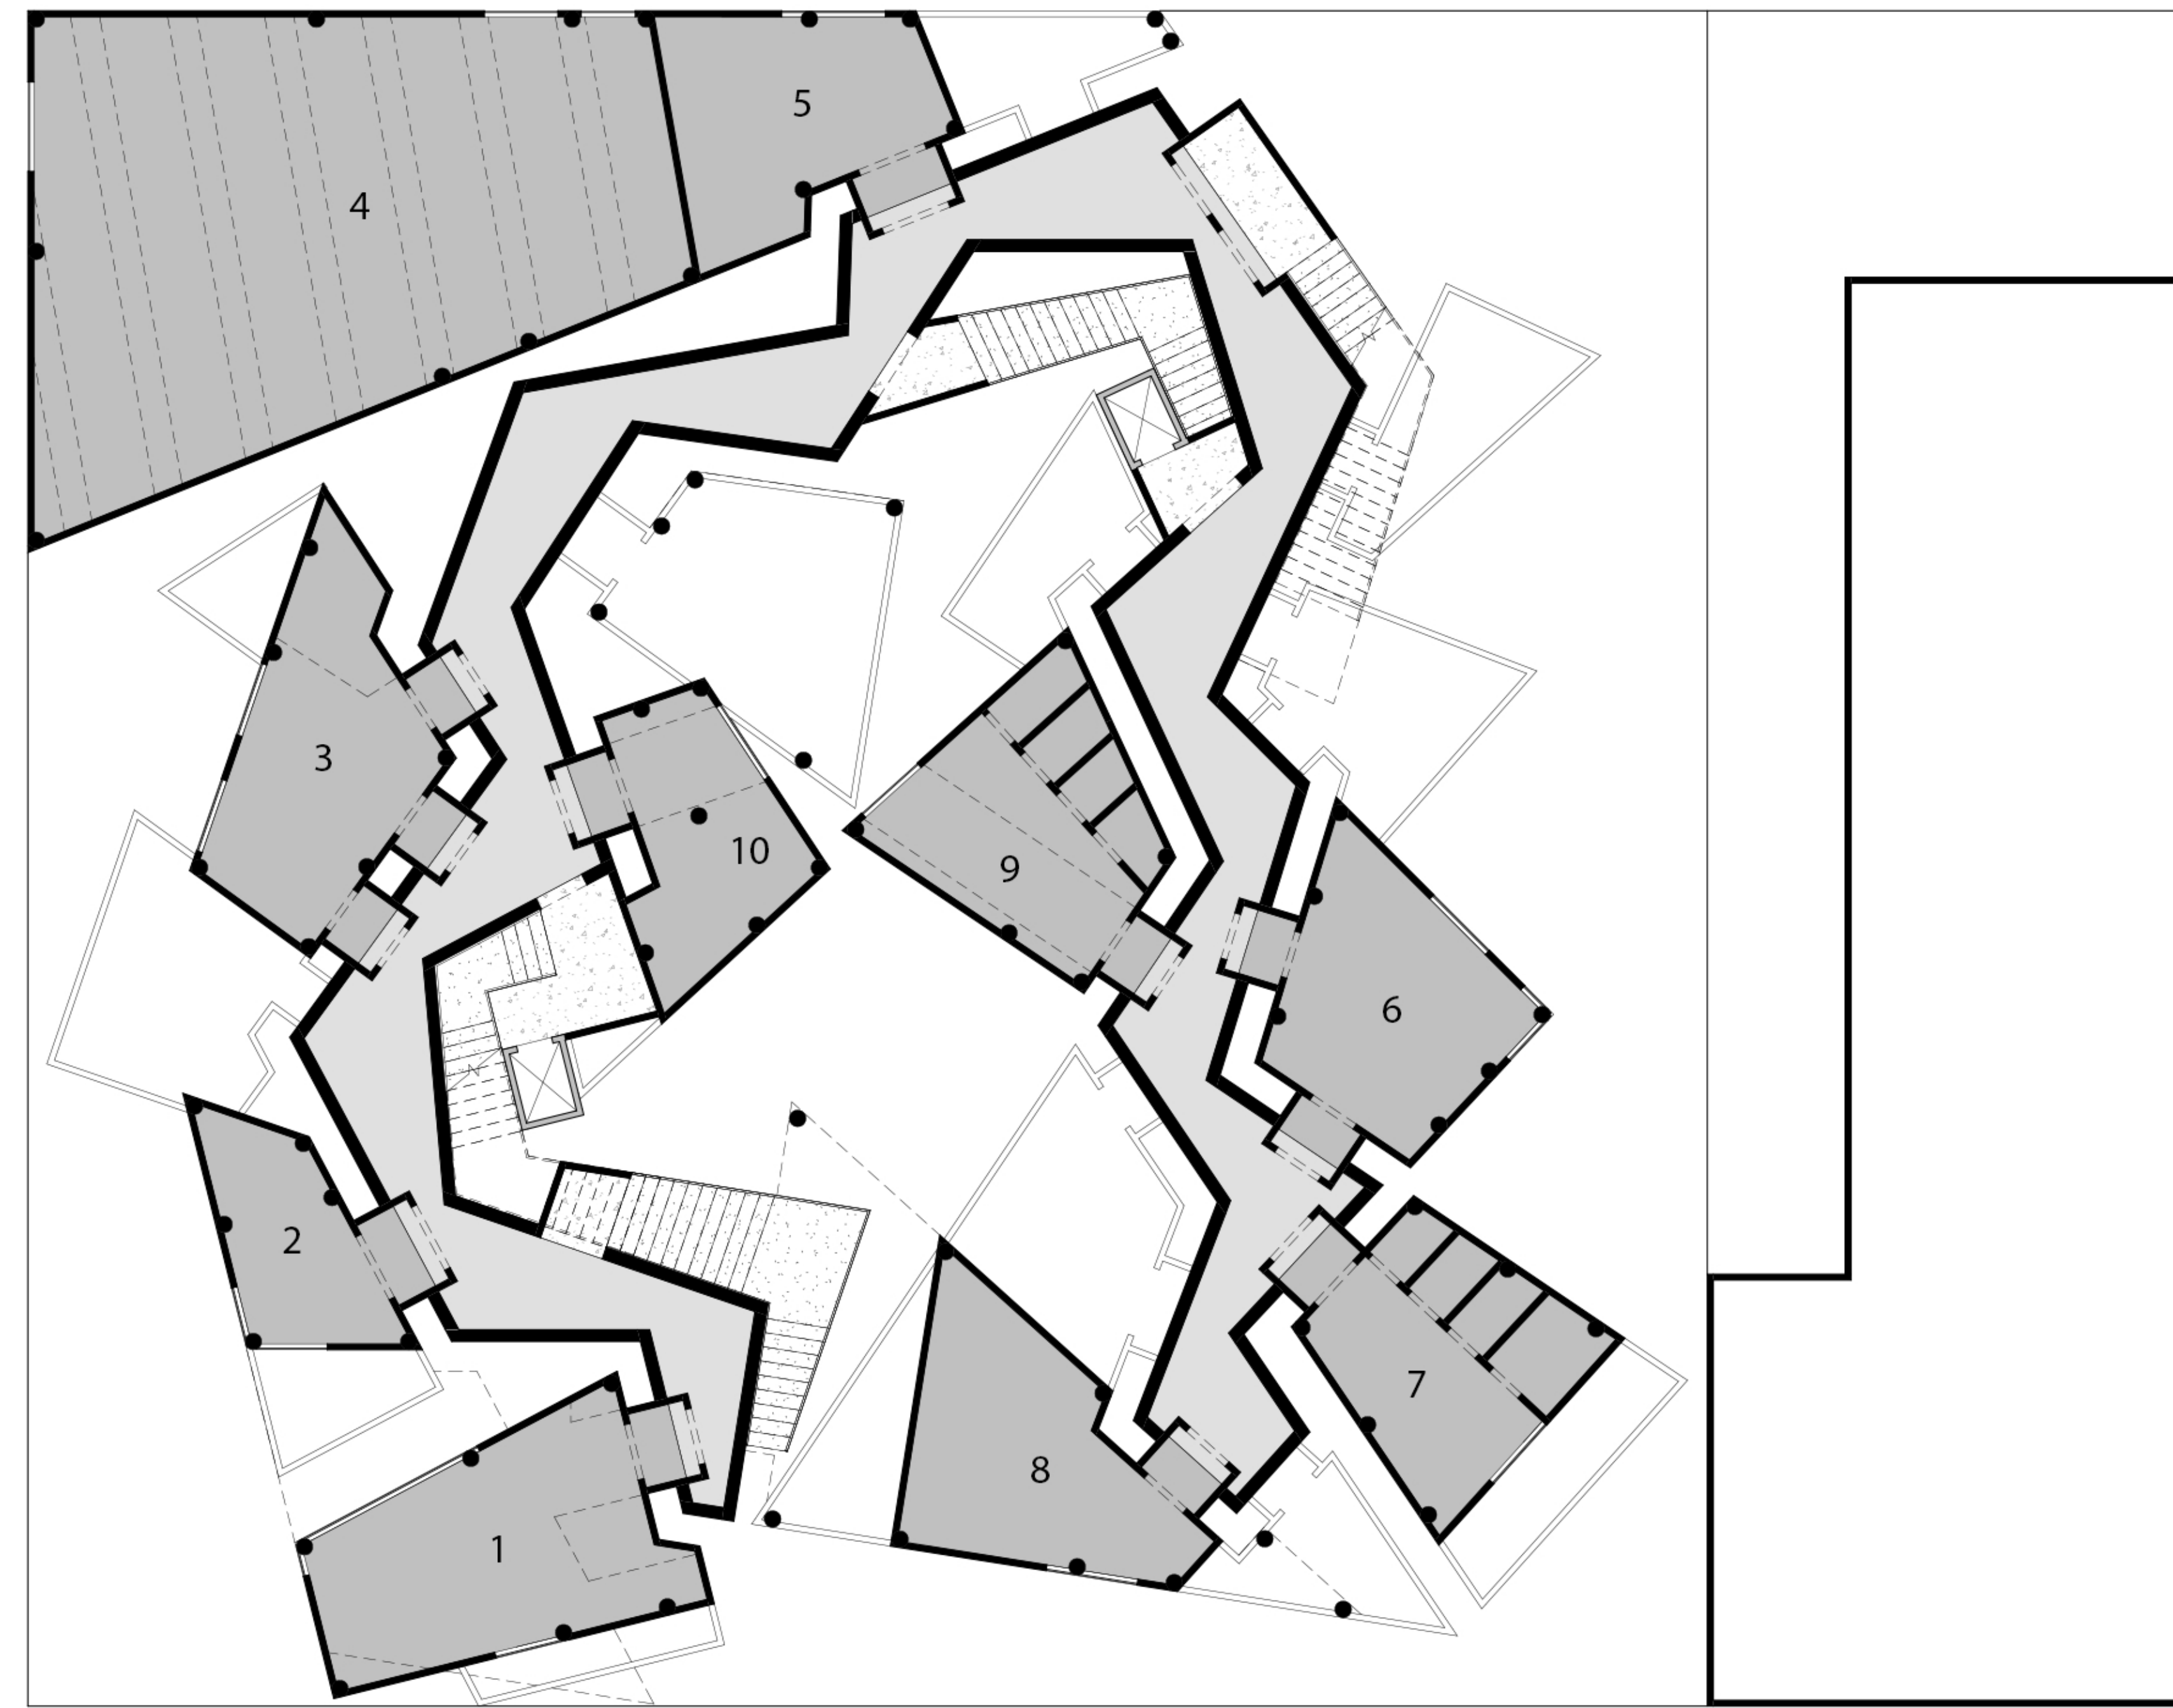

1. Managment Board Memeber
2. Accounting Manager
3. Association Secretariat
4. Sanitary Area
5. Amphiteater (Multi-Purpose Room)
6. Member Registry
7. Chairman
8. President's Secretariat (Waiting)
9. Vice President
10. Female Toilet
11. Material Warehouse
12. Board Meeting Room
13. Computer Space (Service)
14. Photocopies (Prints)
15. Male Toilet
16. Kitchen (Preparatory)

Fourth Floor Plan 1:100




1. Lounge
2. Projection
3. Small Canteen
4. Amphiteater (Multi-Purpose Room)
5. Entrance (Foyer)
6. Managment
7. Female Toilet
8. Disabled Guests
9. Male Toilet
10. Translation

Fifth Floor Plan 1:100



1. Roof Top Cafe
2. Lounge
3. Small Brewery
4. Public Sanitary Facilities
5. Female Toilet
6. Outdoor Cinema
7. Male Toilet

Sixth Floor Plan 1:100

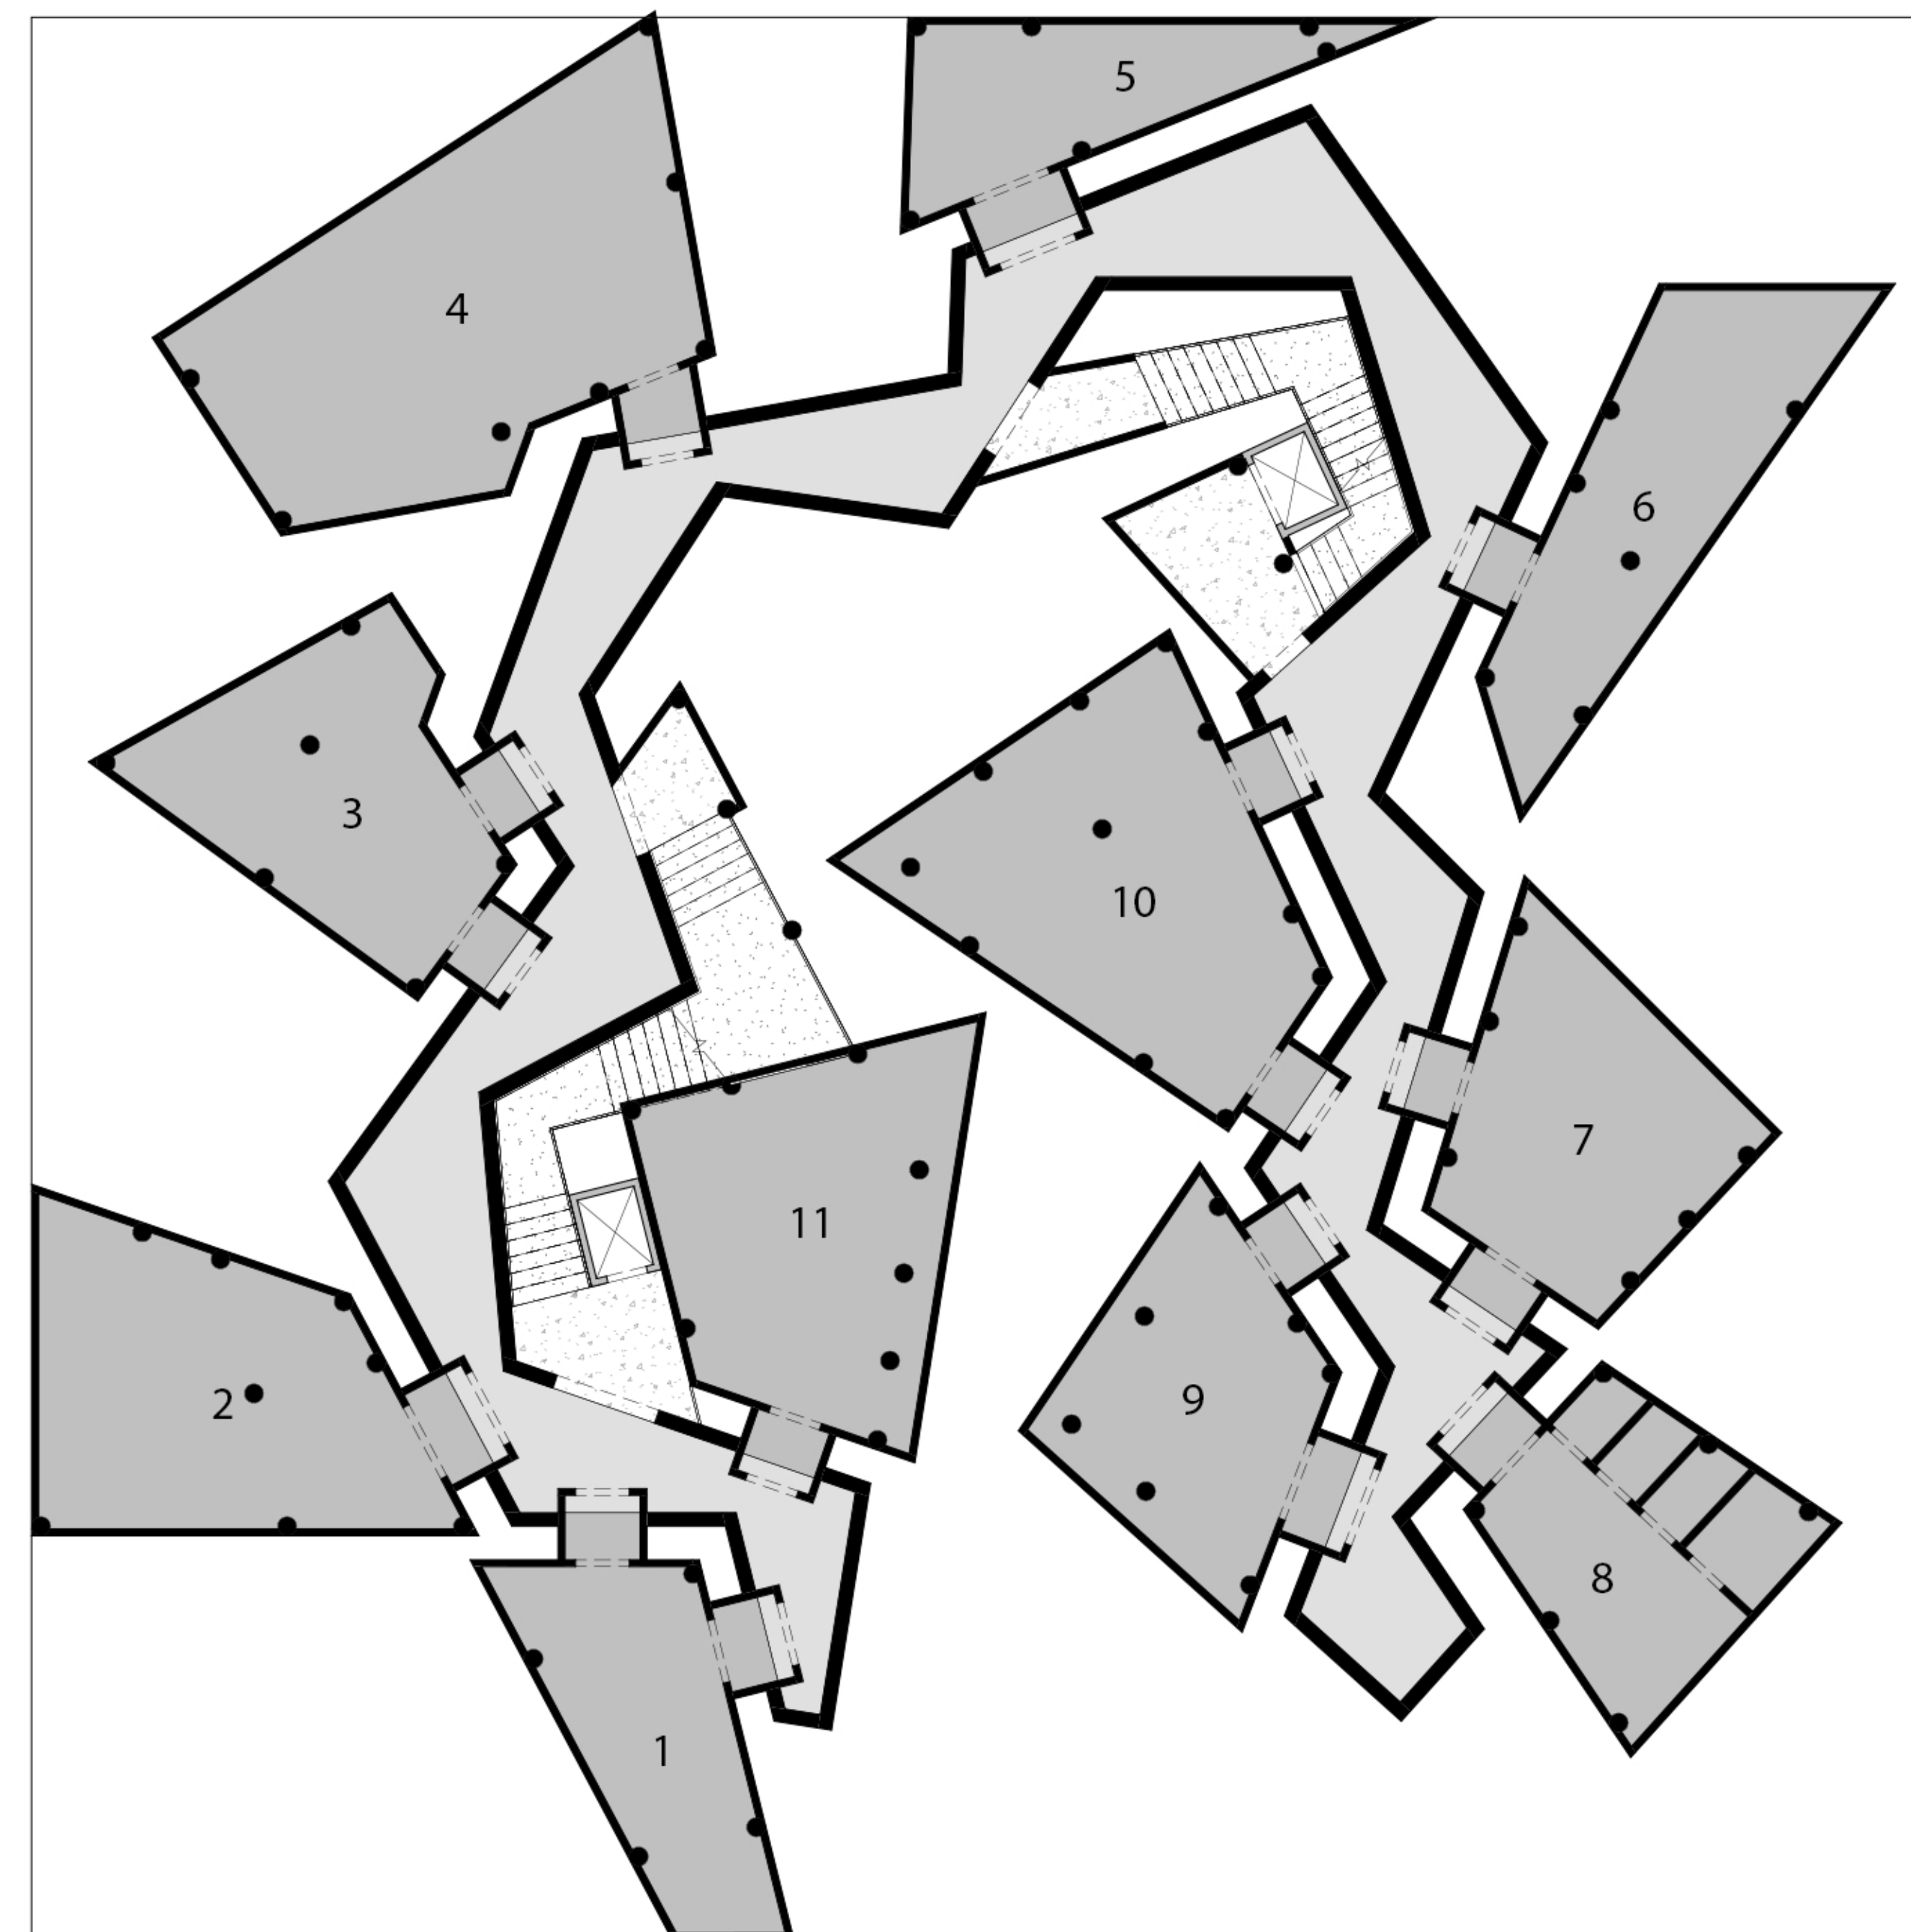

1. Elevator Engine Room
2. Ventilation Engine Room (Exhaust Abduction)
3. Cleaning Equipment Space
4. Library Warehouse
5. Warehouse Collection
6. Warehouse and Catering
7. PPC Substation (HZ)
8. Toilet
9. Air Condintiong Unit
10. Archieve Storage
11. Ventilation Engine Room (Air Supply)

Basement Floor Plan 1:100

