

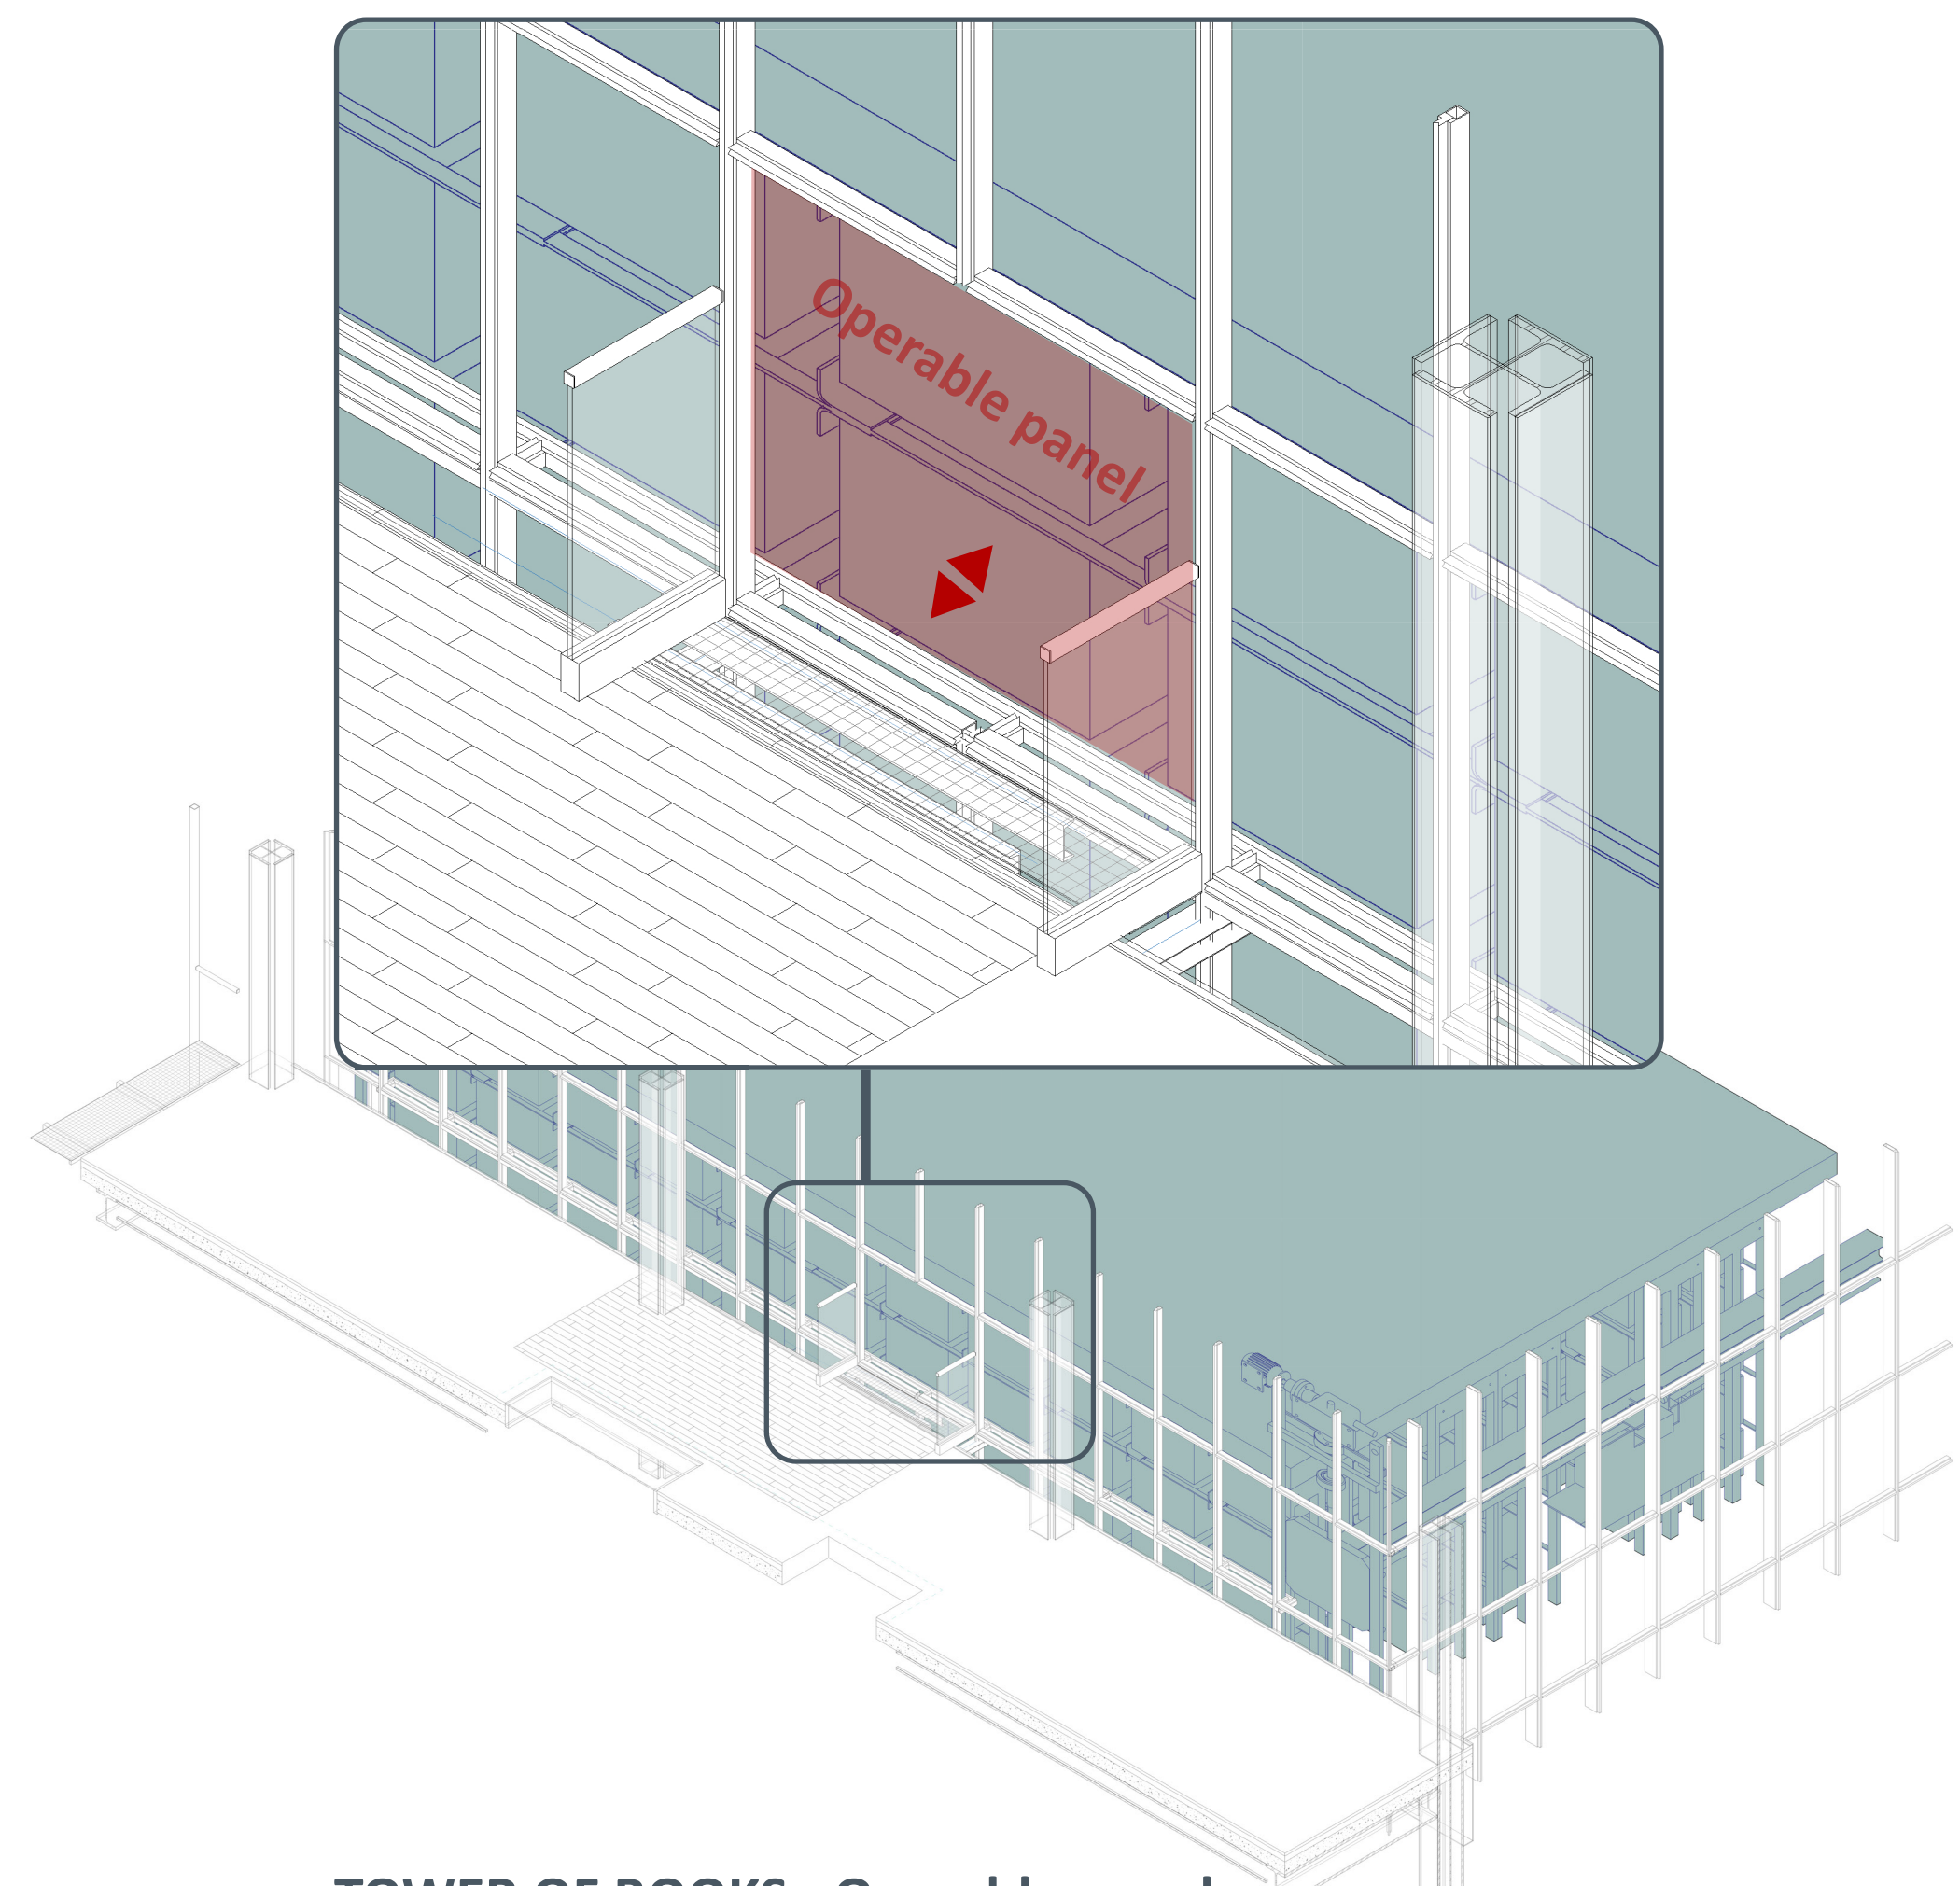


**TOWER OF BOOKS - Partial Axonometry
of automated storage and retrieval mechanism**

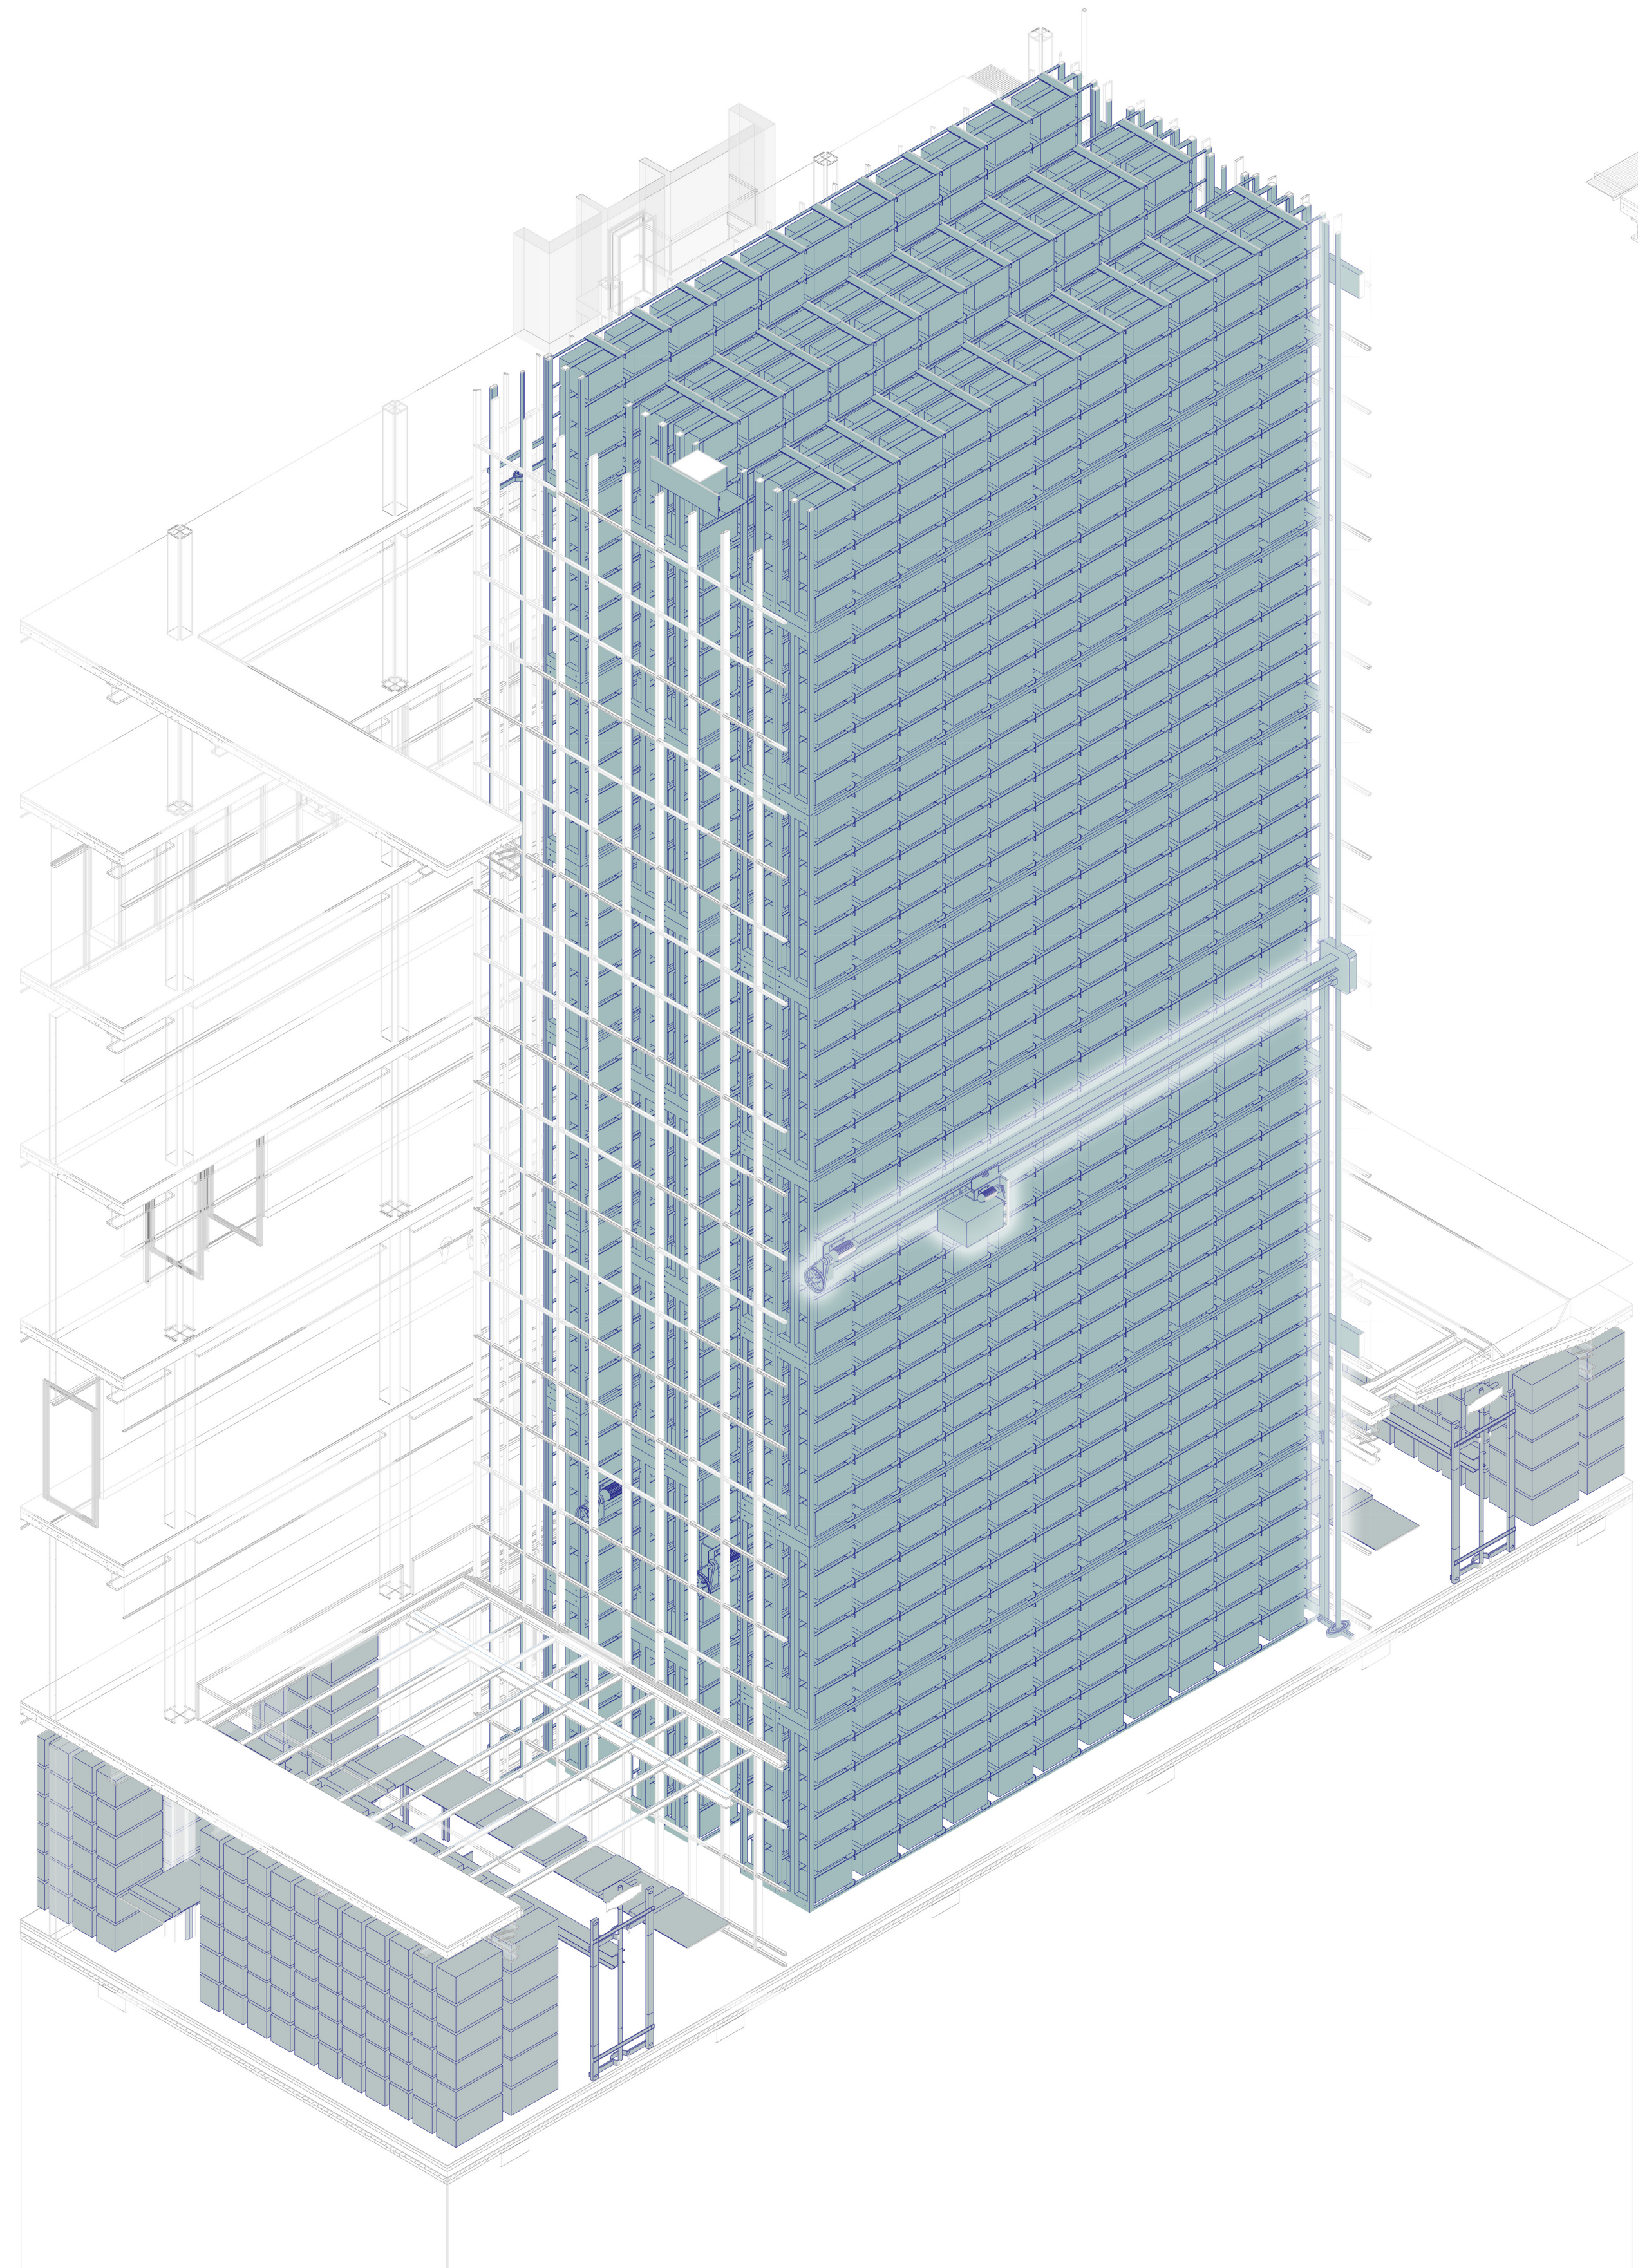

**TOWER OF BOOKS - Operable panels
for book retrieval by librarian (Level 7)**

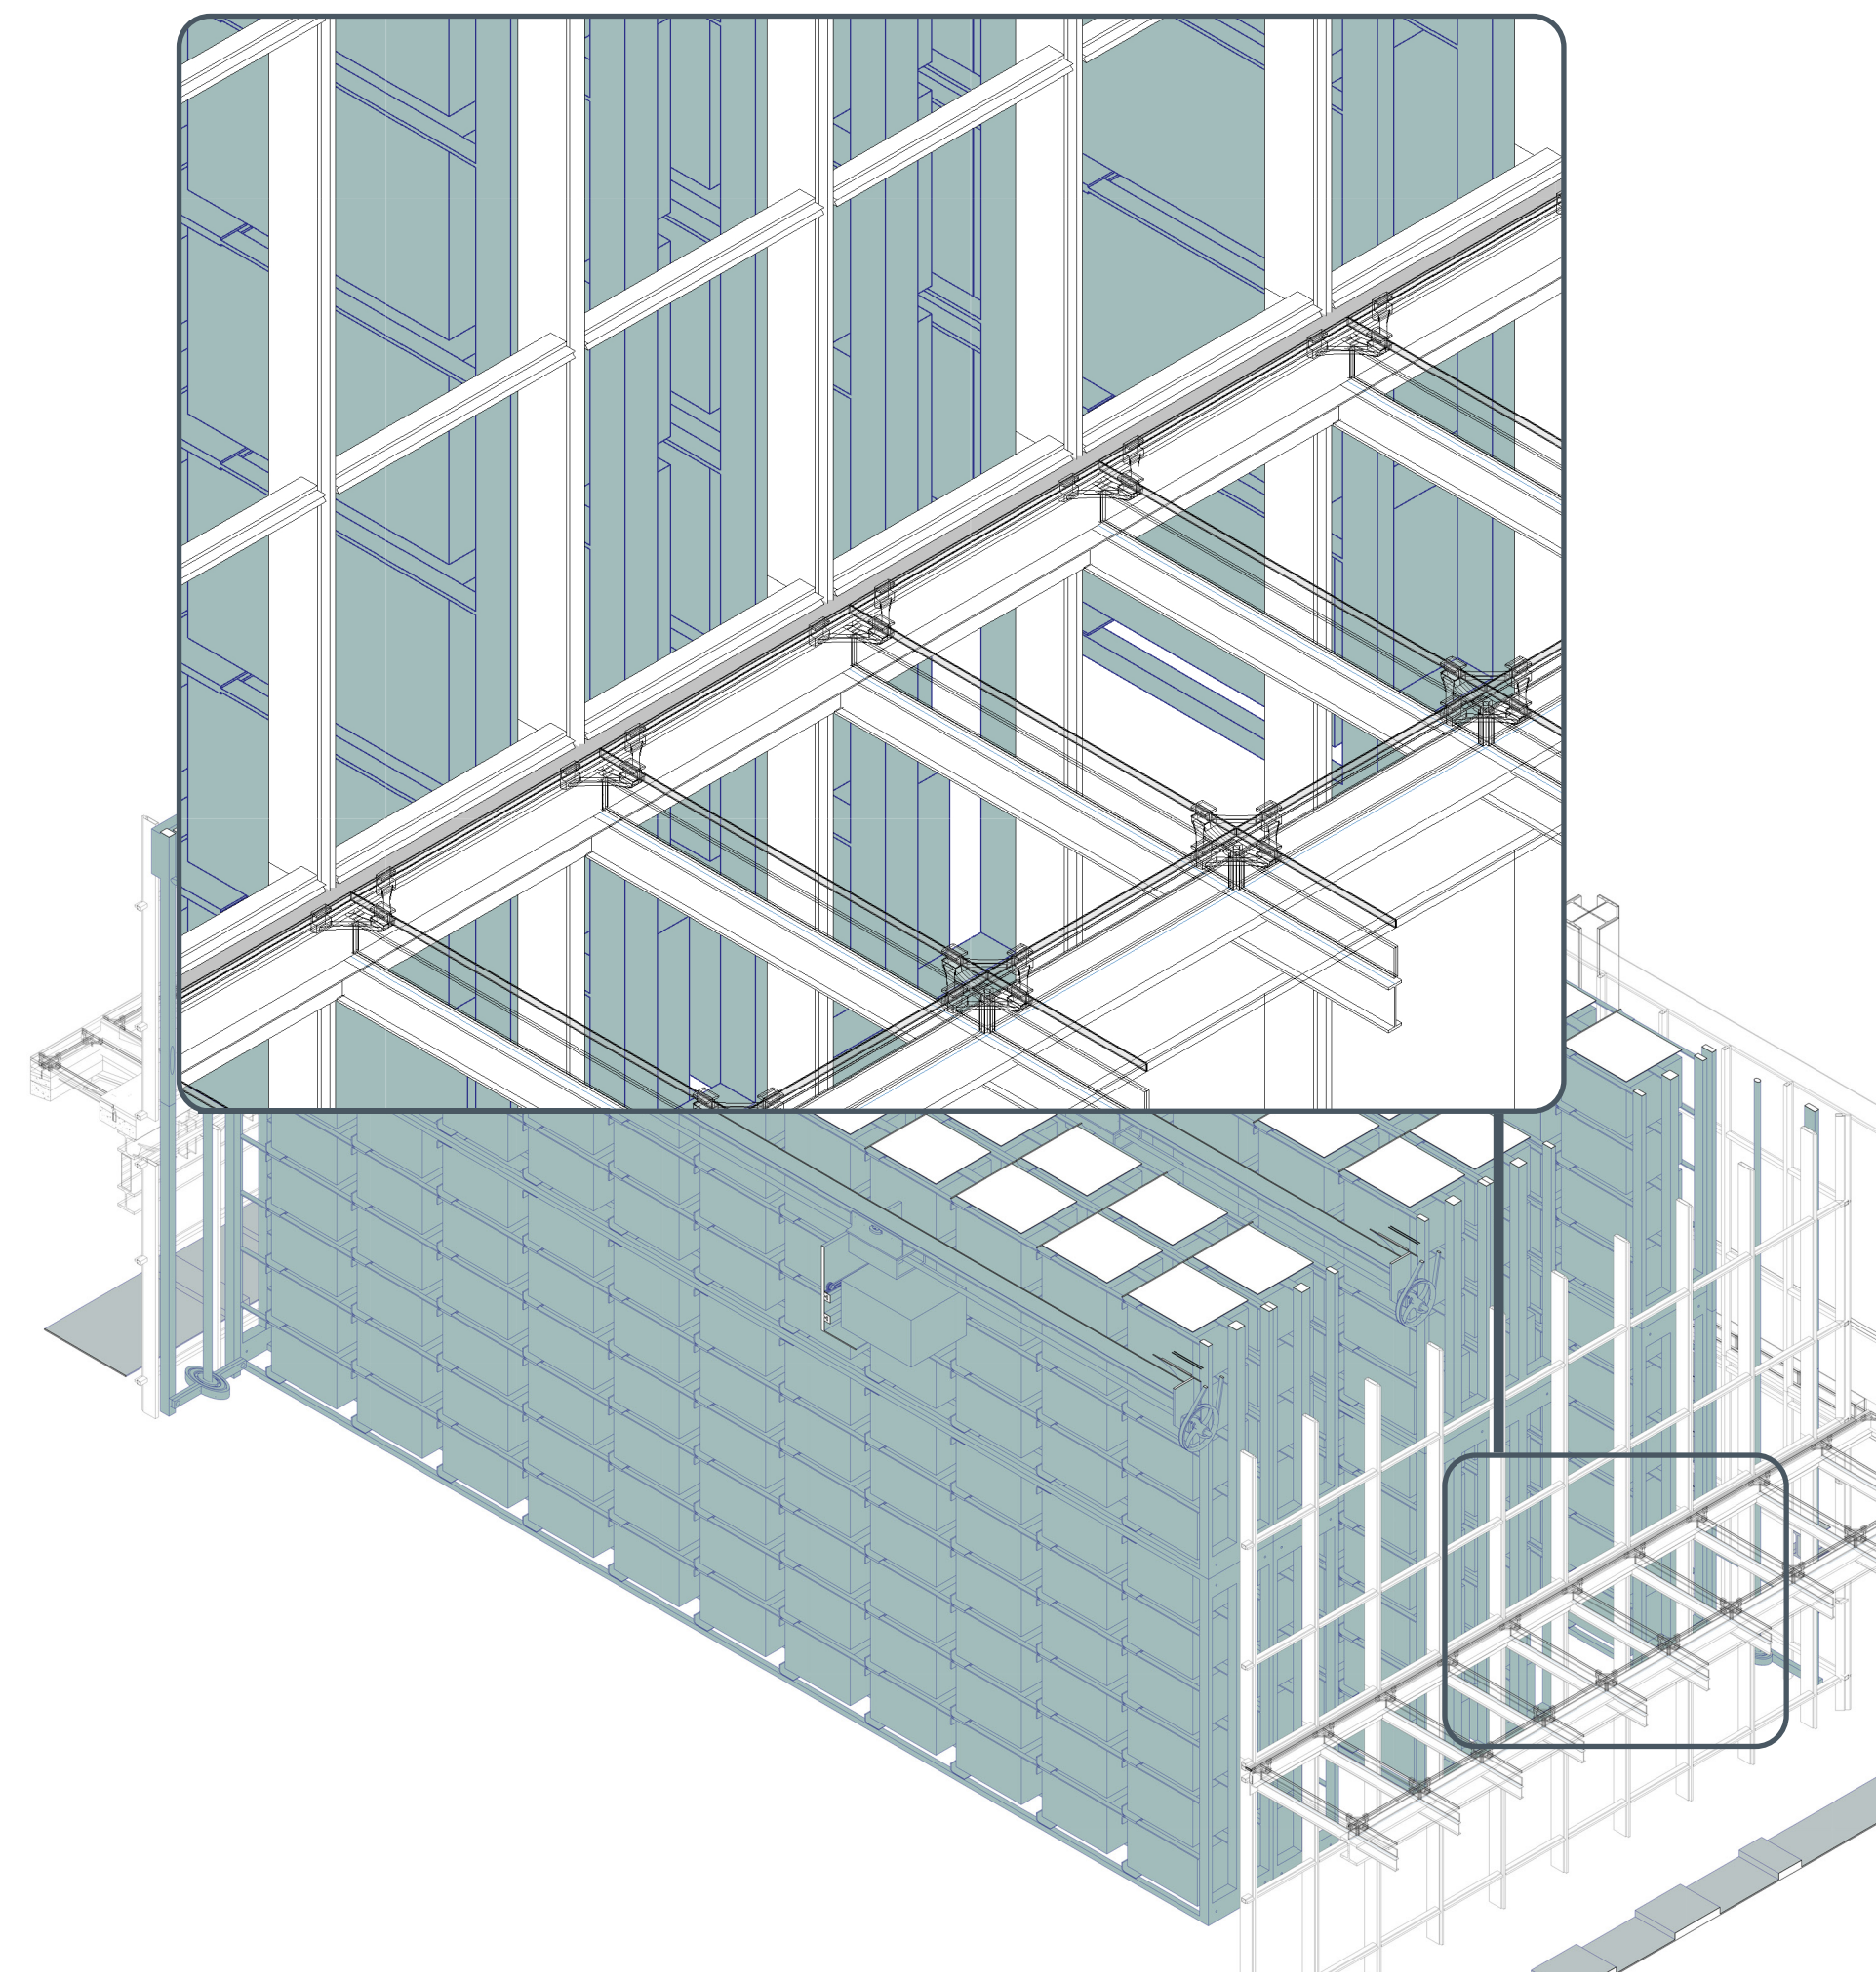


**TOWER OF BOOKS - Seal between underground storage
and the atrium (Level 0)**

FACADE DESIGN FOR TOWER OF BOOKS



**TOWER OF BOOKS - Facade panels fixed to
mullion and transoms
around the tower**

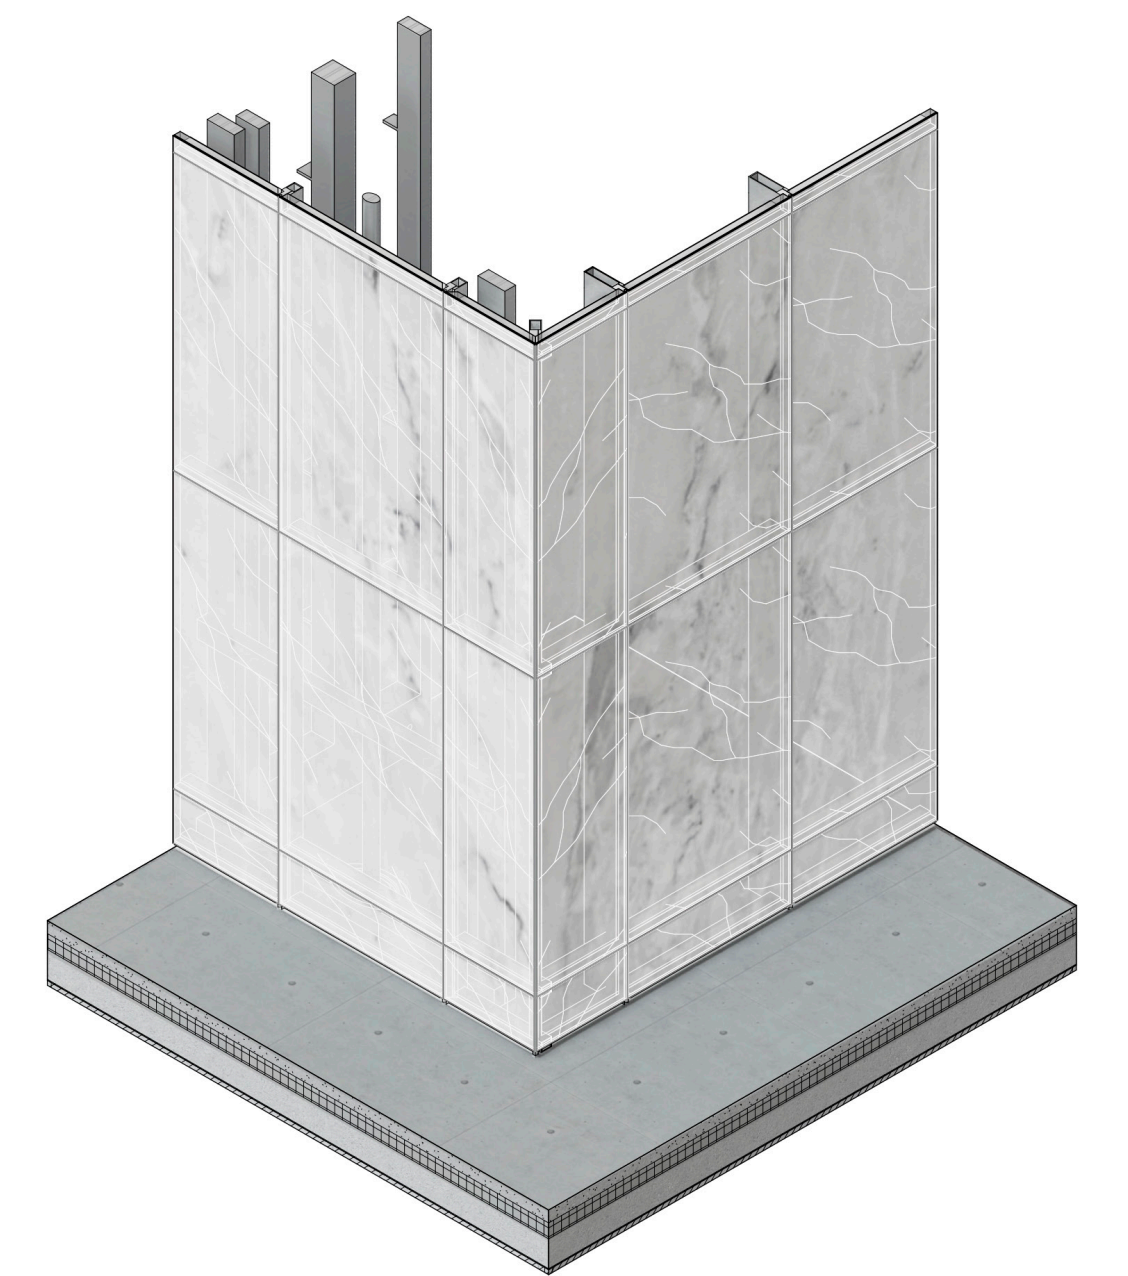

**TOWER OF BOOKS - Curtain wall mullions
fixed to steel structure
of shelving system**