

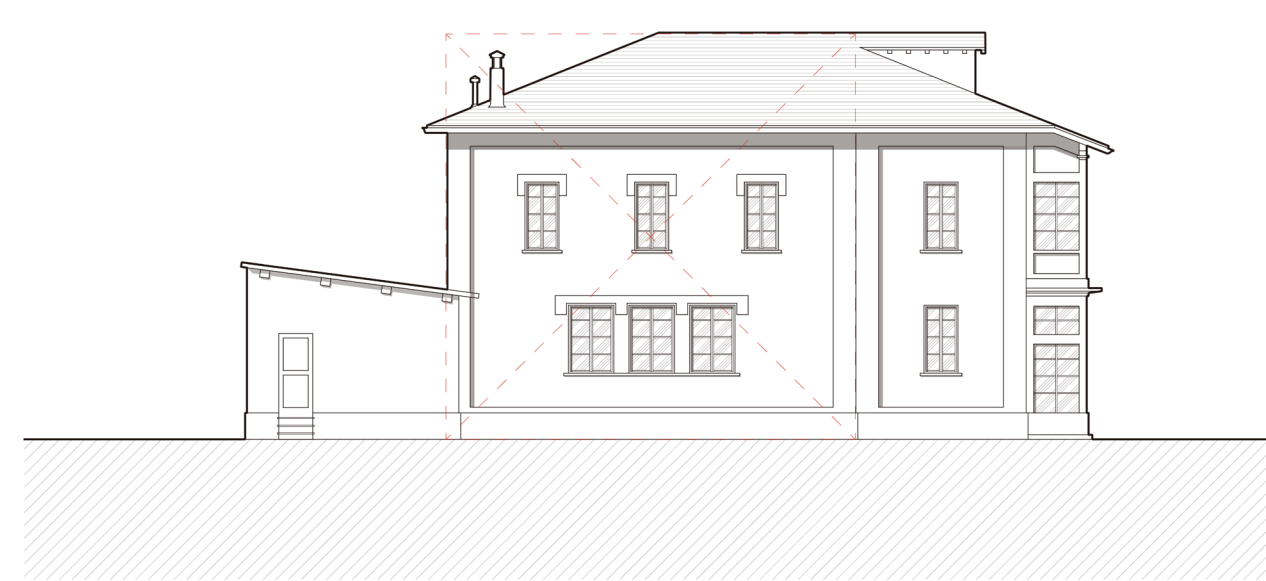
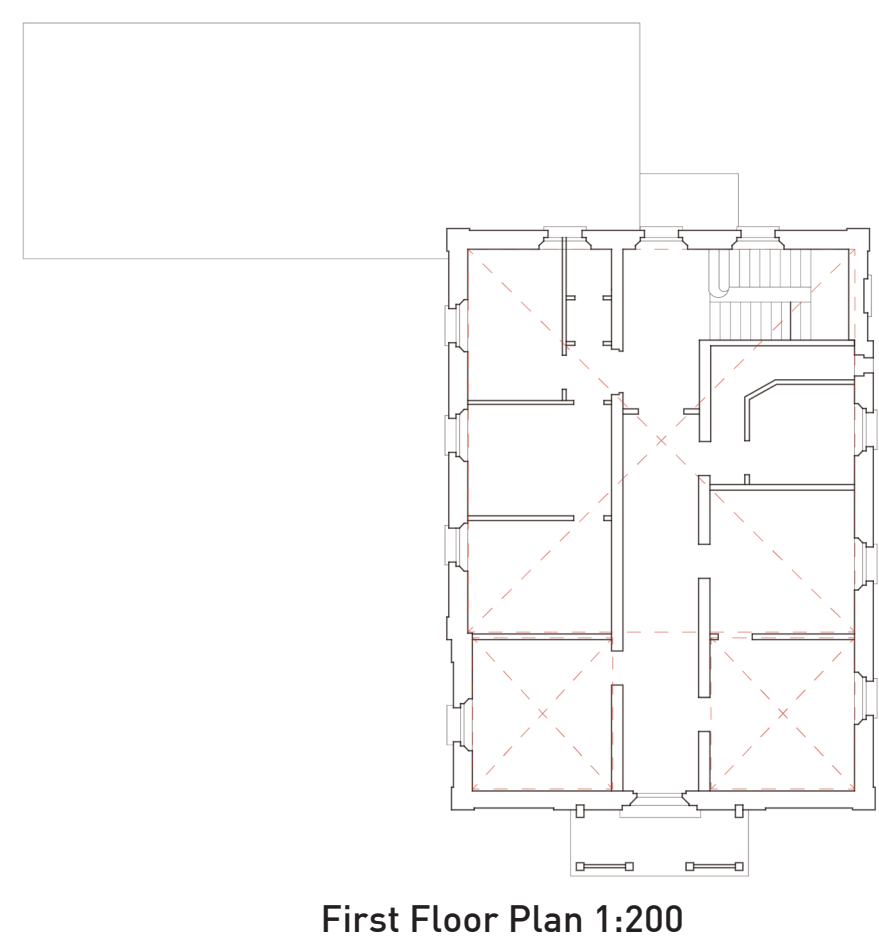
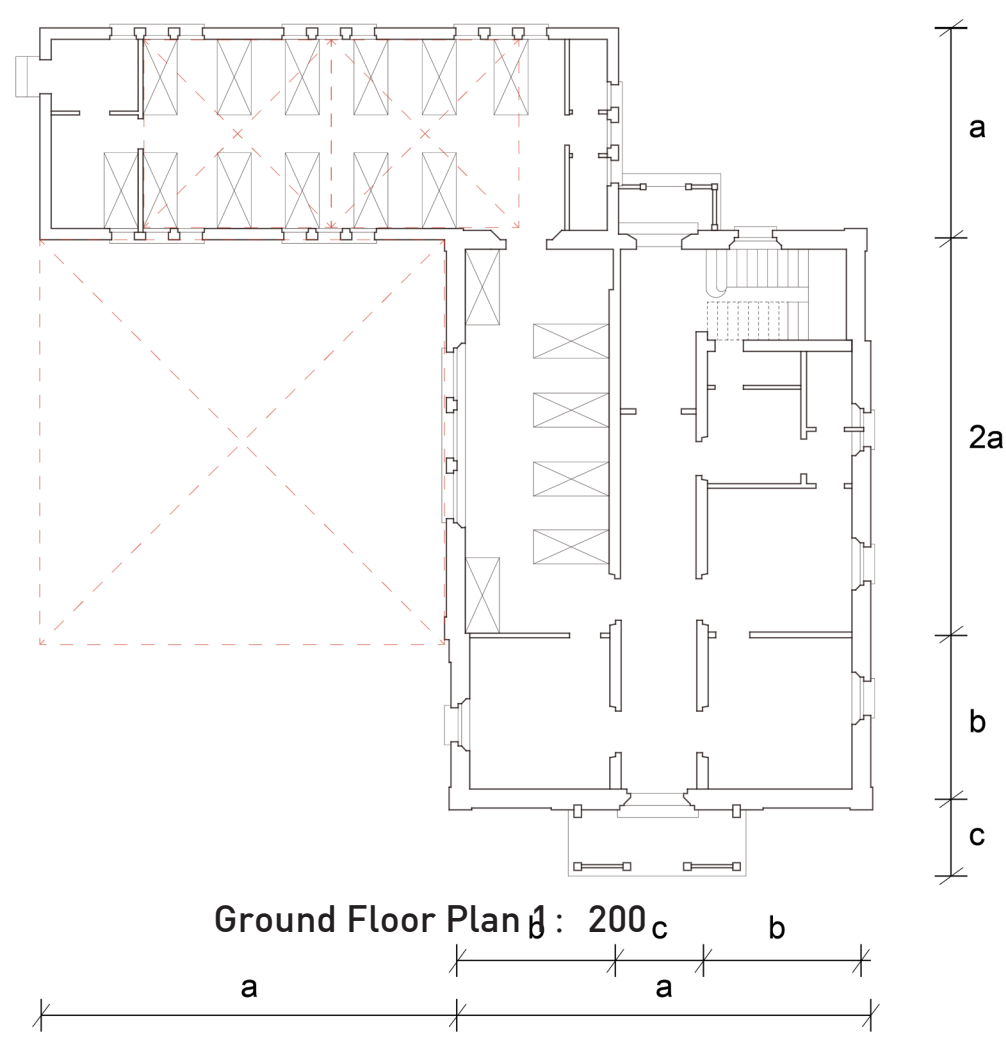
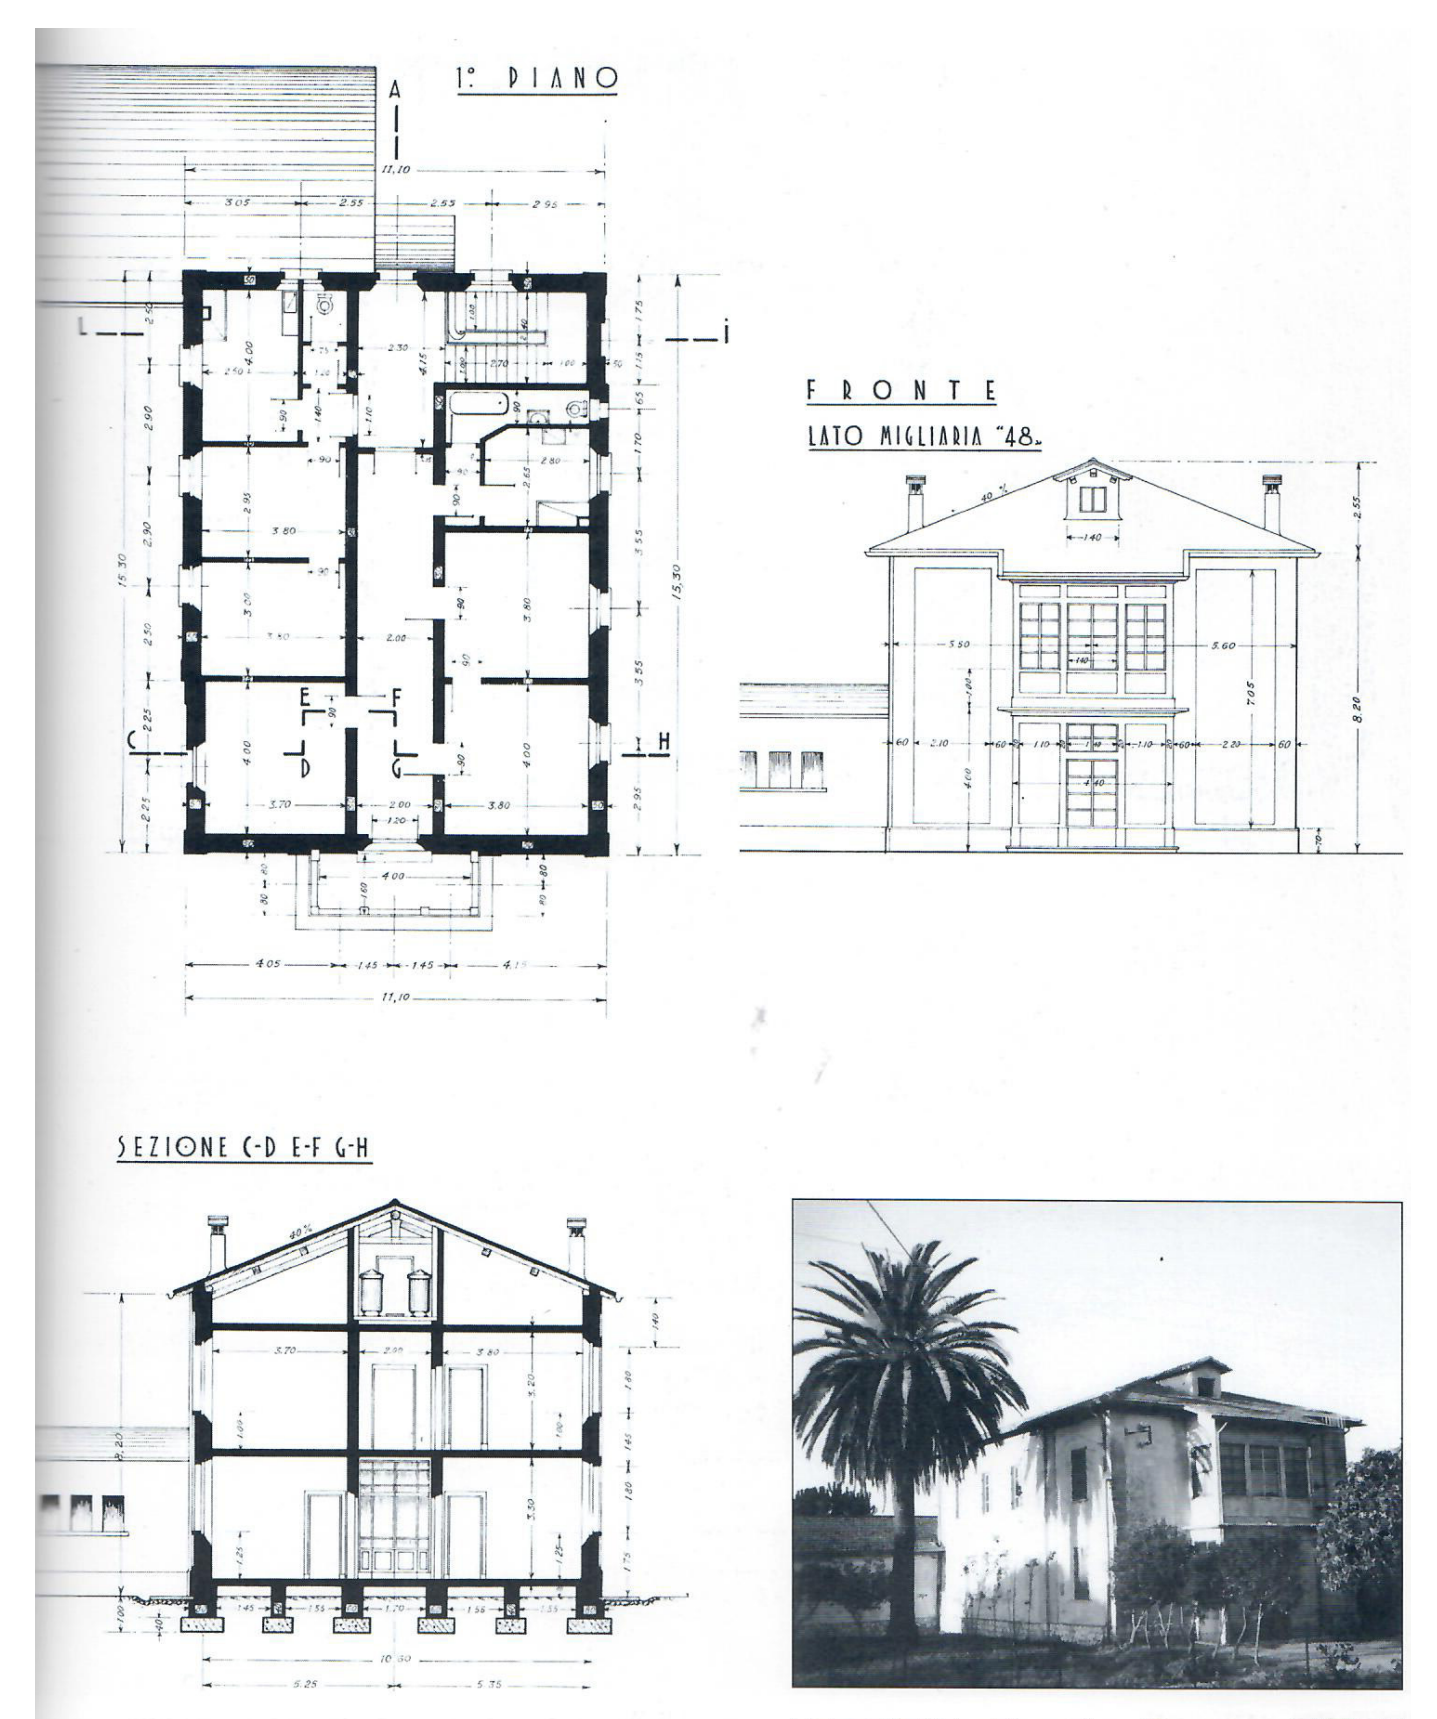


Roof Plan 1: 500 0 5m 10m 15m 25m

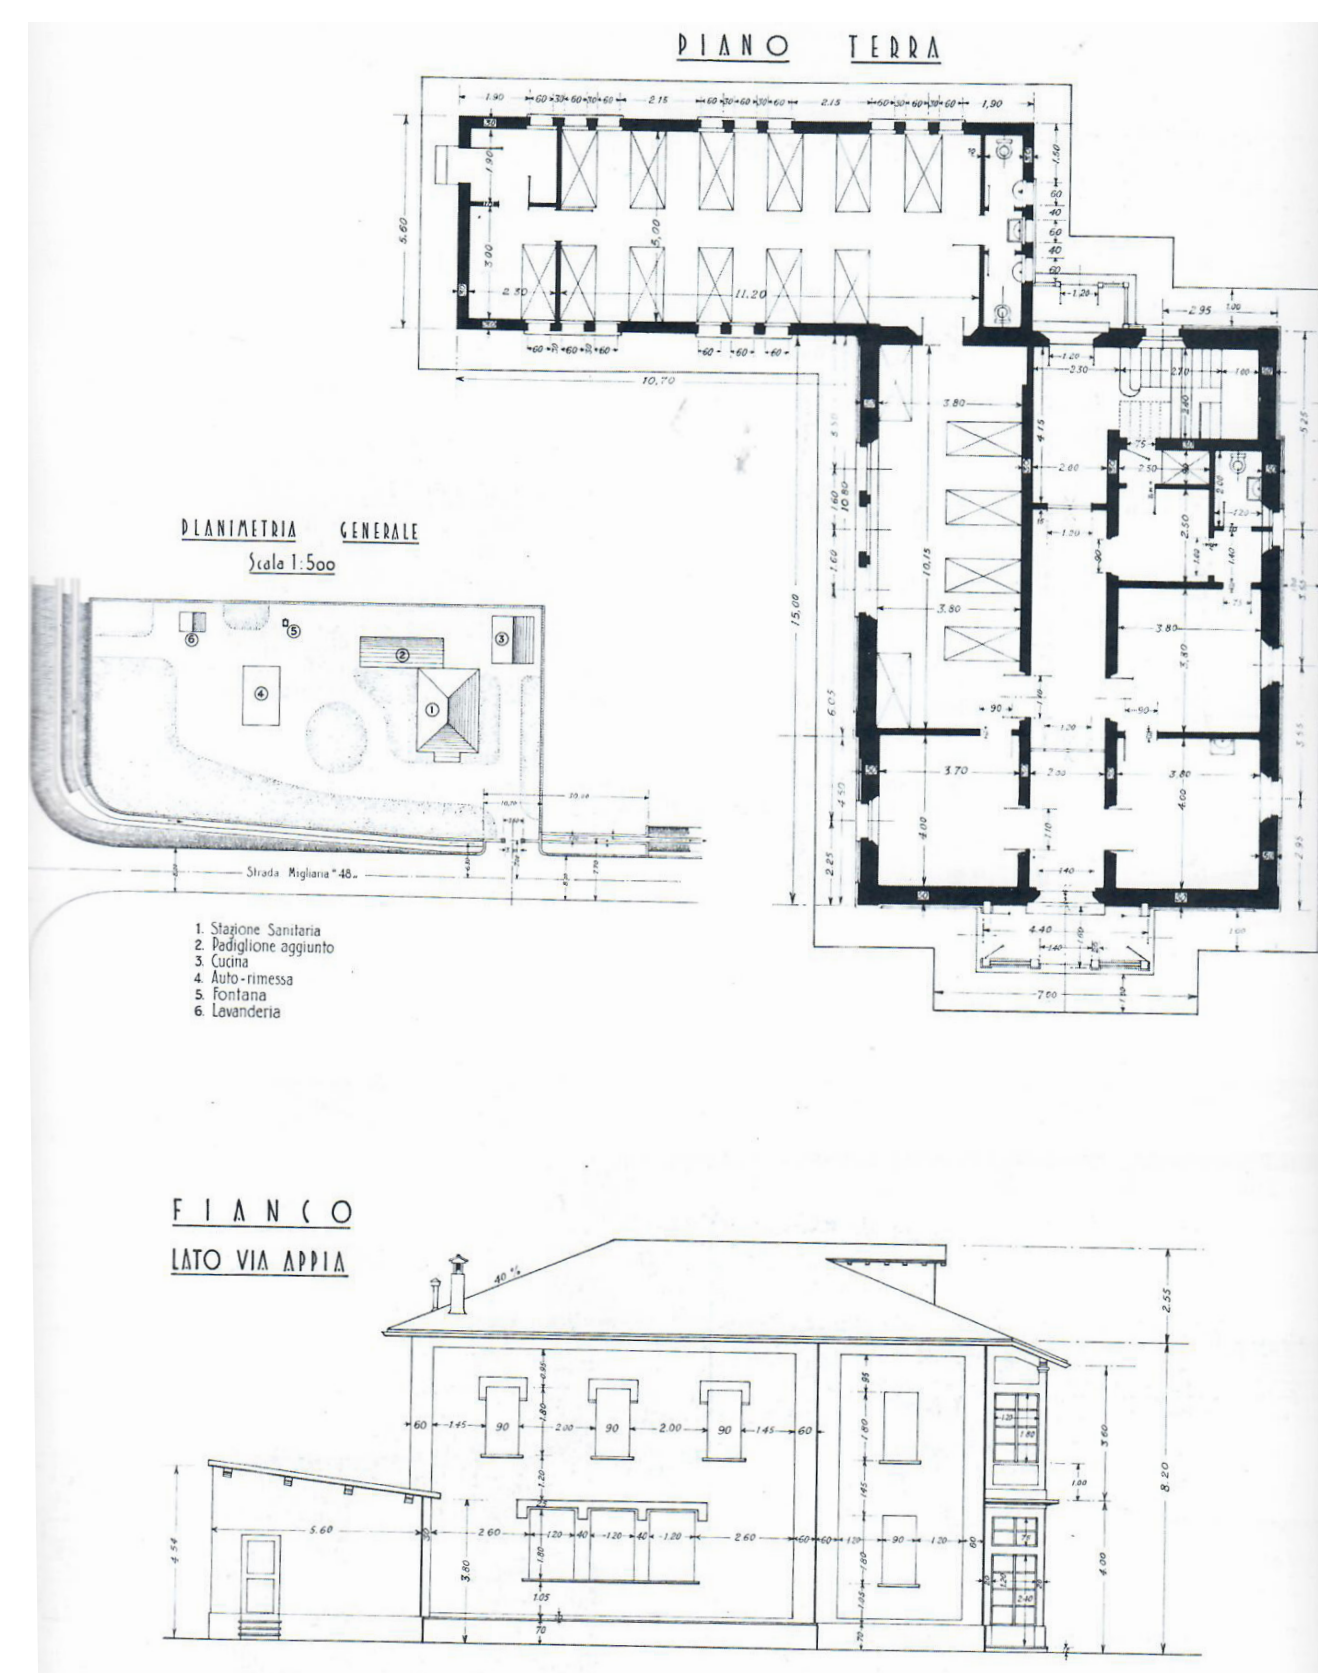

0 1m 3m 6m 10m

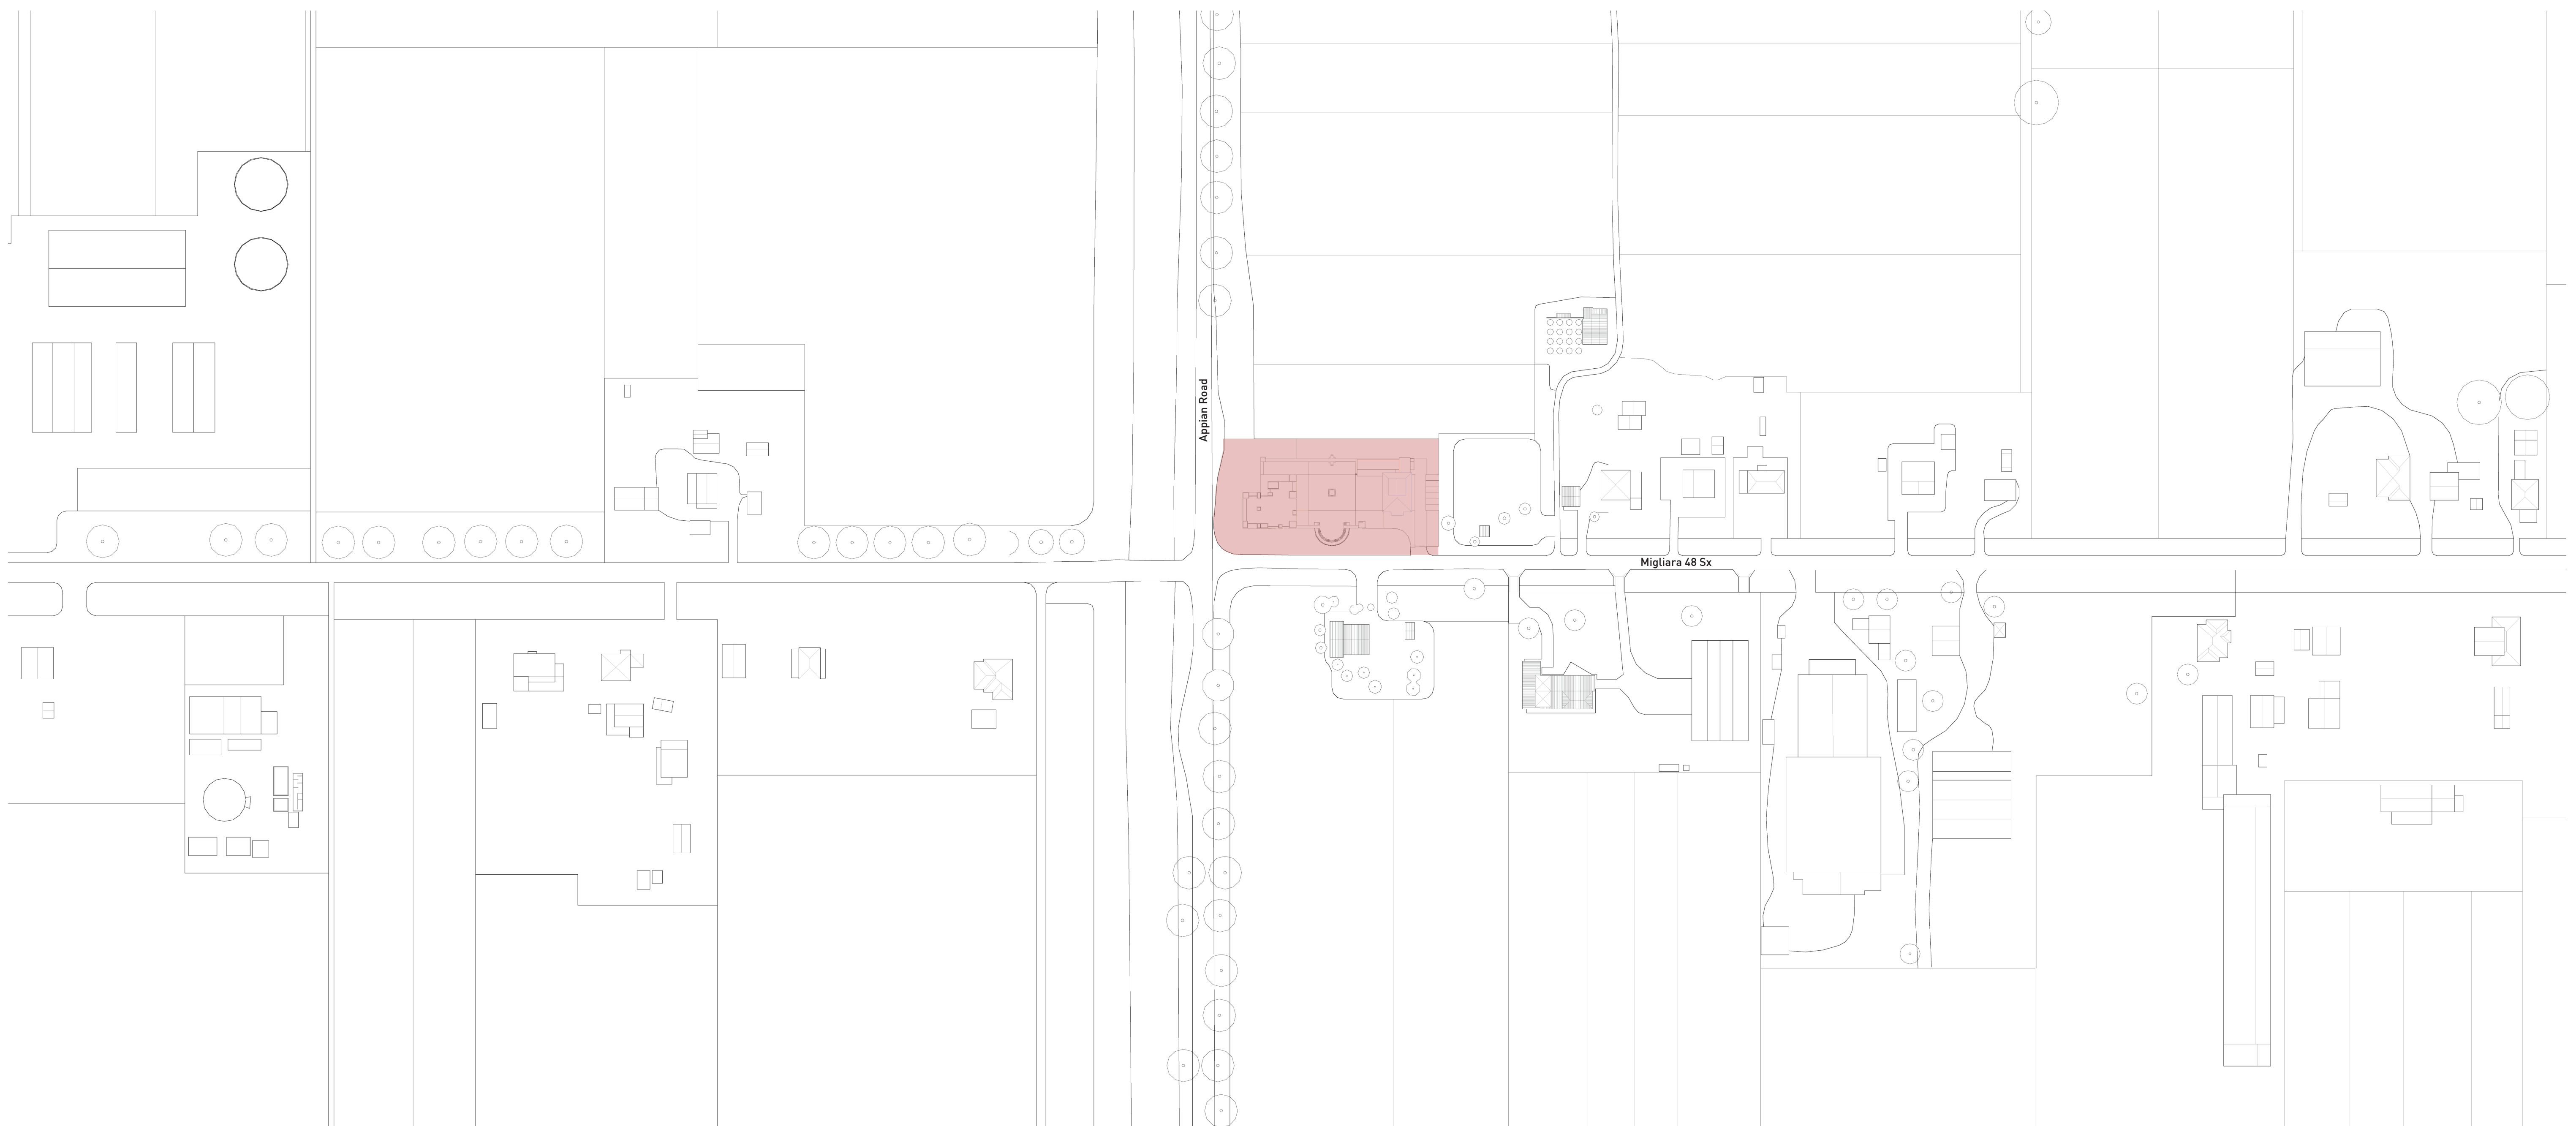

Maps along Migliara 48 Sx 1:2000 0 1km 3km 6km 10km