

09 ARCHITECTURE DETAILS


SOCIO - CULTURAL CENTER

GROUND FLOOR PLAN



FIRST FLOOR PLAN

This architectural project is a dynamic socio-cultural space designed to enrich the local community by integrating social activities and supporting local businesses. It features adaptable areas for events, dedicated zones for showcasing local products, and elements reflecting local culture. By promoting social interaction and economic growth, the space enhances community engagement and improves living conditions, making it a vibrant and sustainable hub for residents.

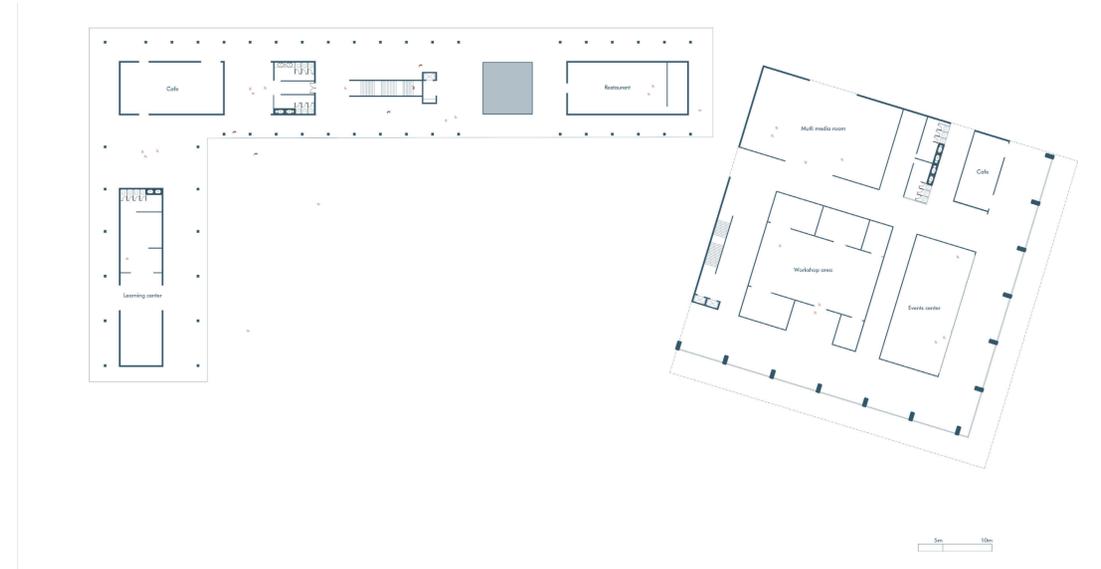

ARCHITECTURAL STRATEGY

These architectural interventions include buildings a cultural center, a restaurant combined fish market, and a learning center, all designed with an acute awareness of the local community's needs and the surrounding environment. Community gardens and green spaces are interspersed throughout the area, providing areas for relaxation, recreation, and social interaction. These spaces are planted with native species, supporting local wildlife and promoting biodiversity. These architectural interventions is also designed to be pedestrian-friendly, with pathways and bike lanes connecting the different buildings and encouraging sustainable transportation. It has been meticulously designed with water storage and conservation as key priorities, ensuring sustainable water usage and minimizing environmental impact.

RENDERS


Conventional Center




Kund for people interaction and daily chores




KEY PLAN

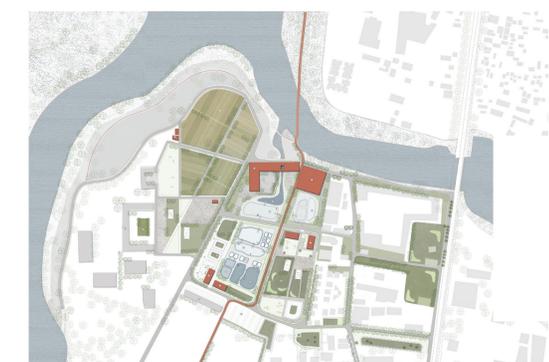


SECTION 1 : SHOWING THE WATER SYTEM INTERCONNECTION

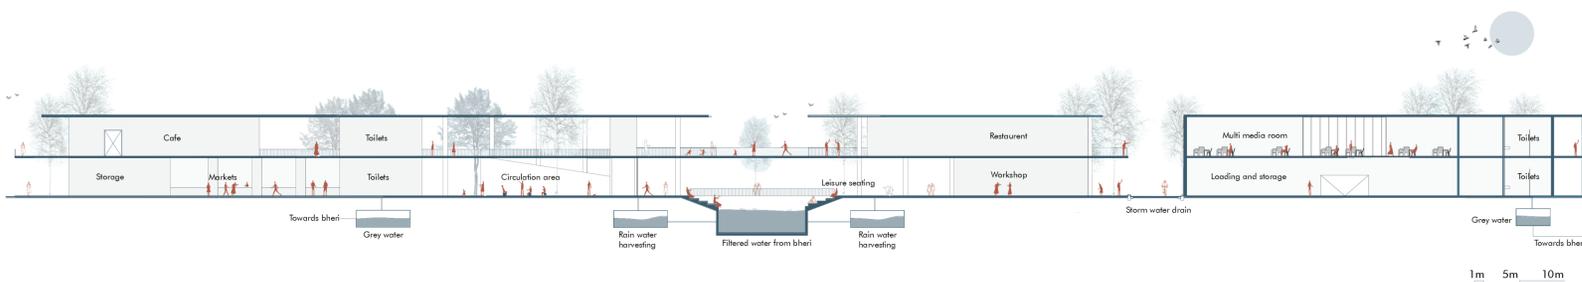

SECTION 2 : SHOWING THE ACTIVITY FLOW

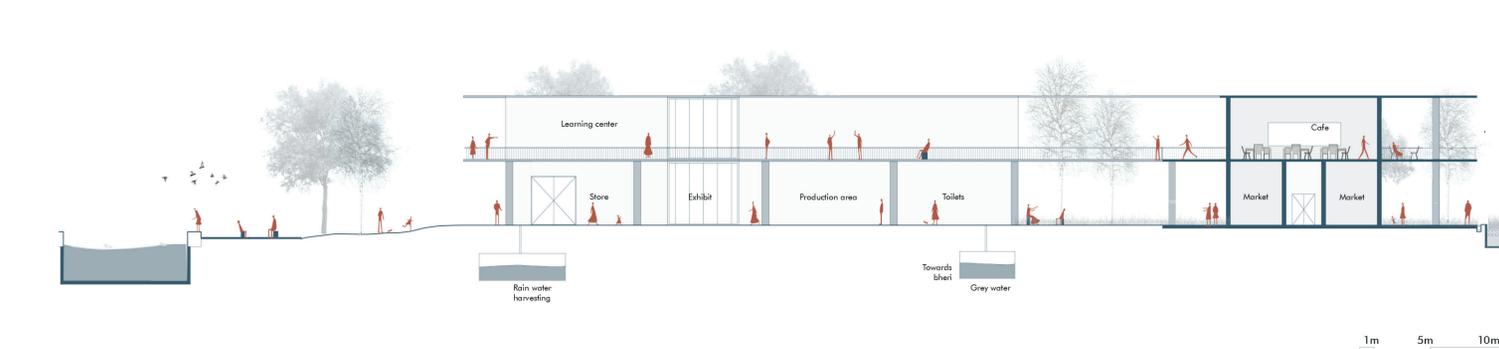

ACTIVITY FLOW

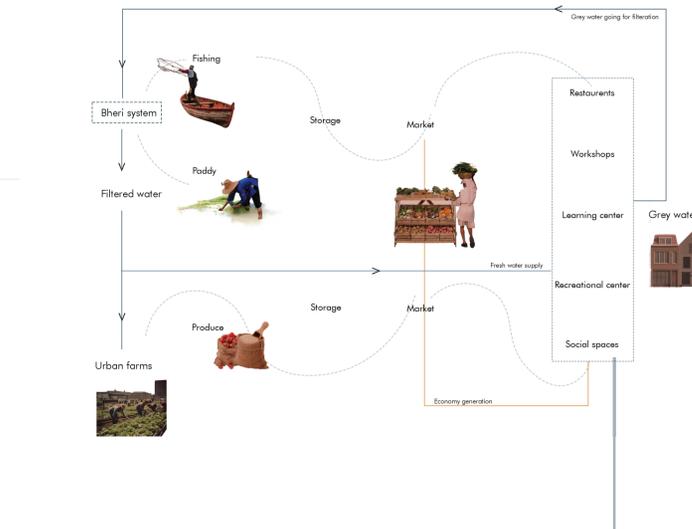

This diagram illustrates the activity flow throughout the site, integrating socio-economic elements and ecological factors, including water management. It features the bheri system, demonstrating how to conserve, clean, and protect water resources effectively.