




Roof Top 1:100

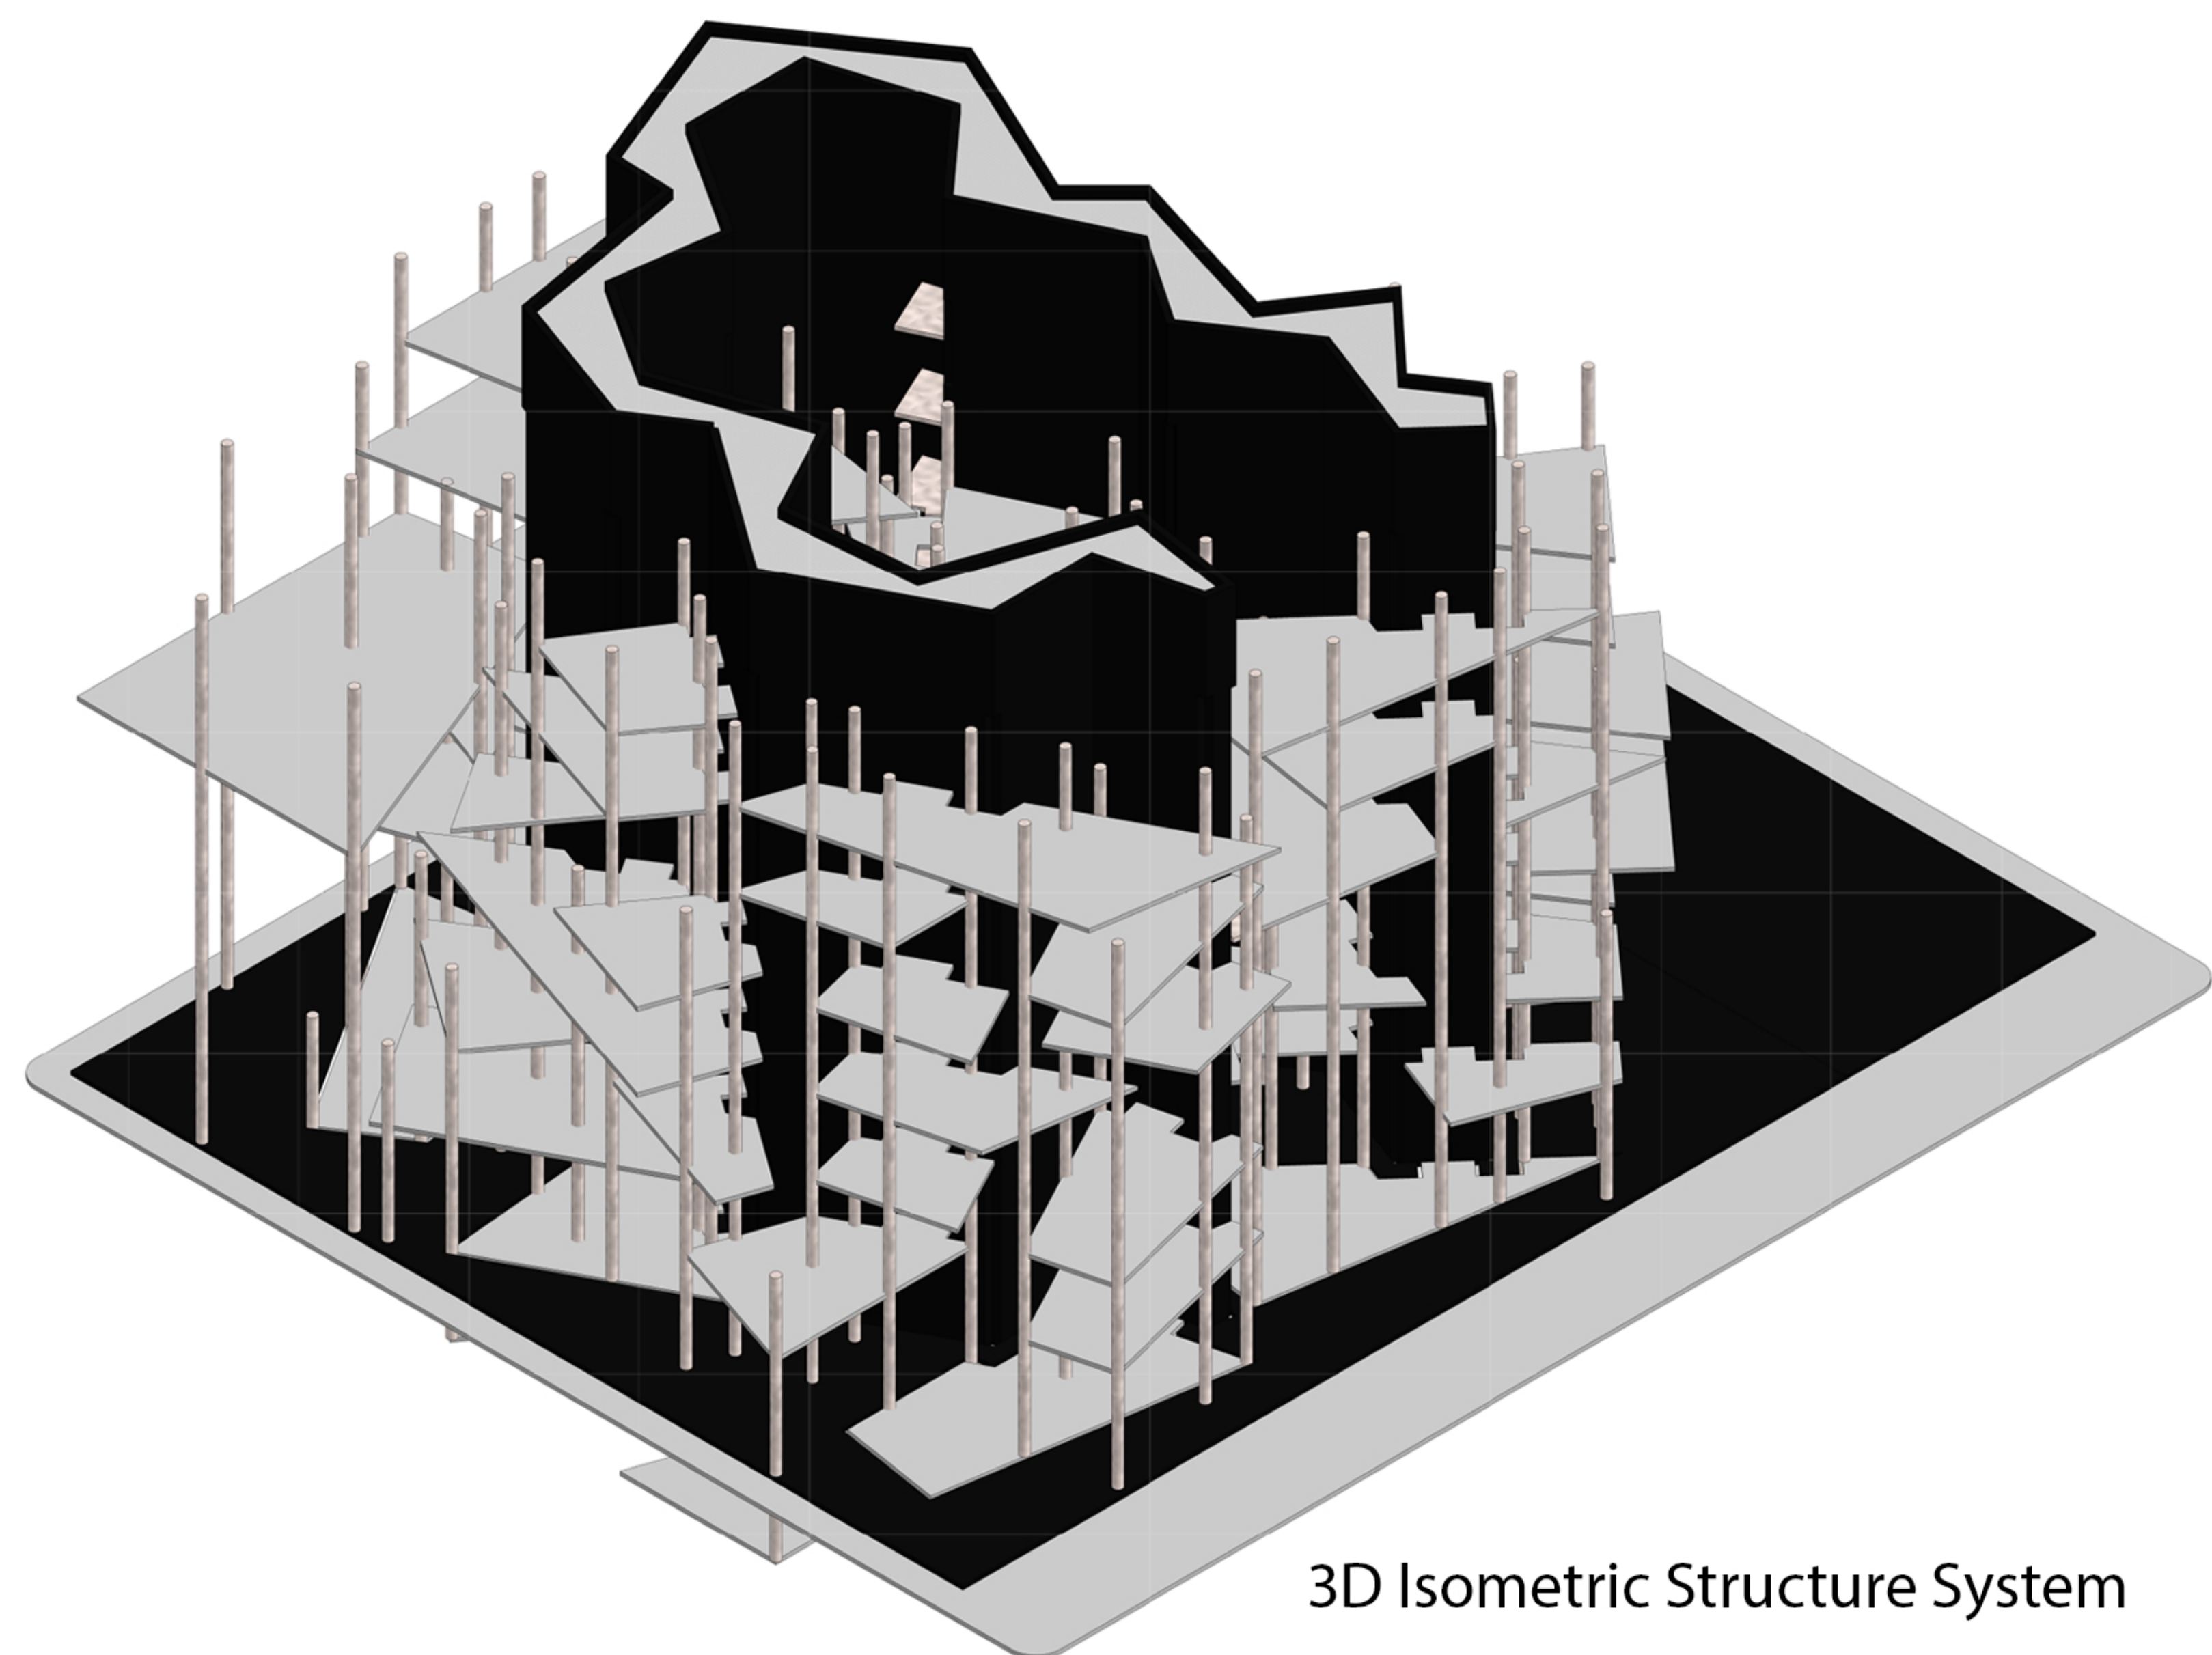


3D Isometric Structure System

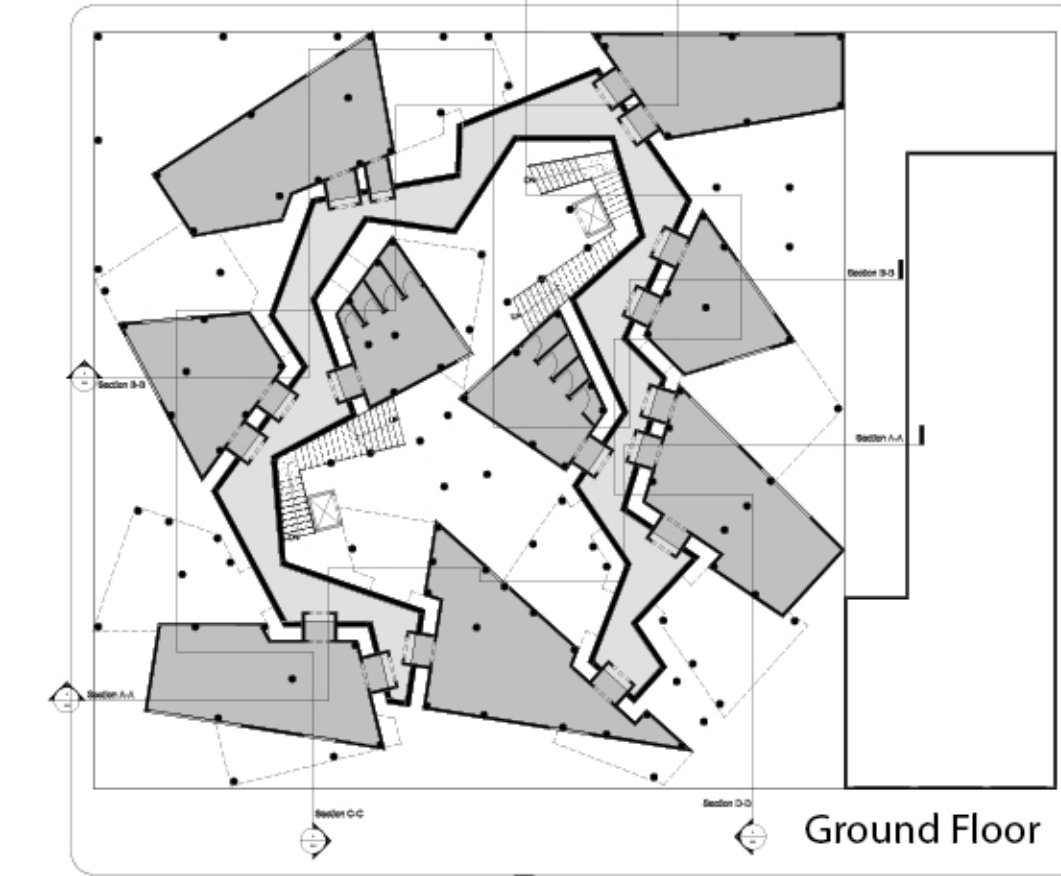


Ground Floor

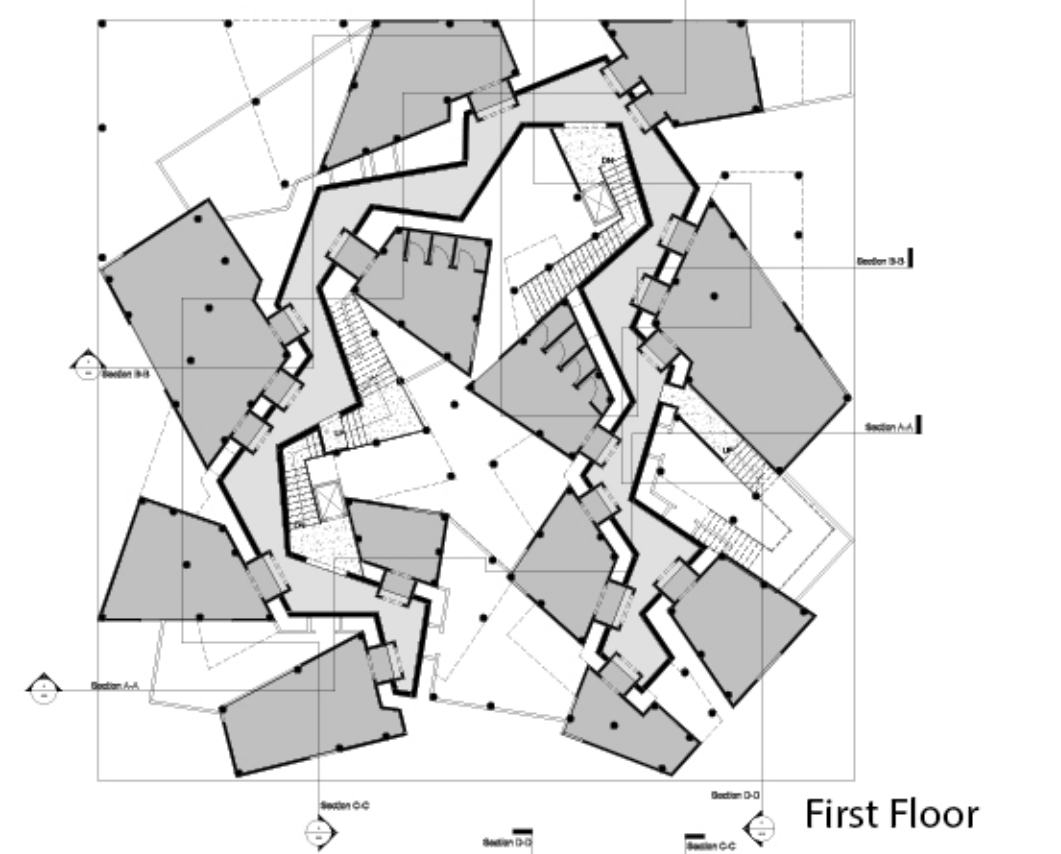


First Floor

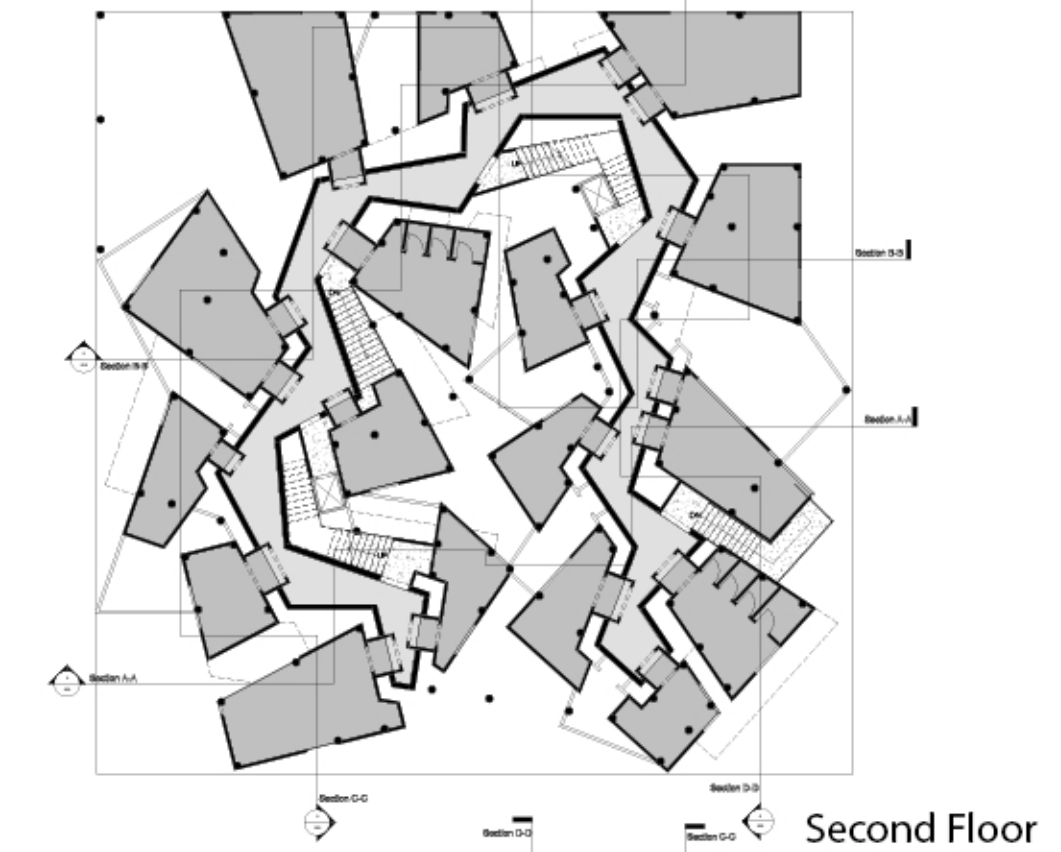


Second Floor

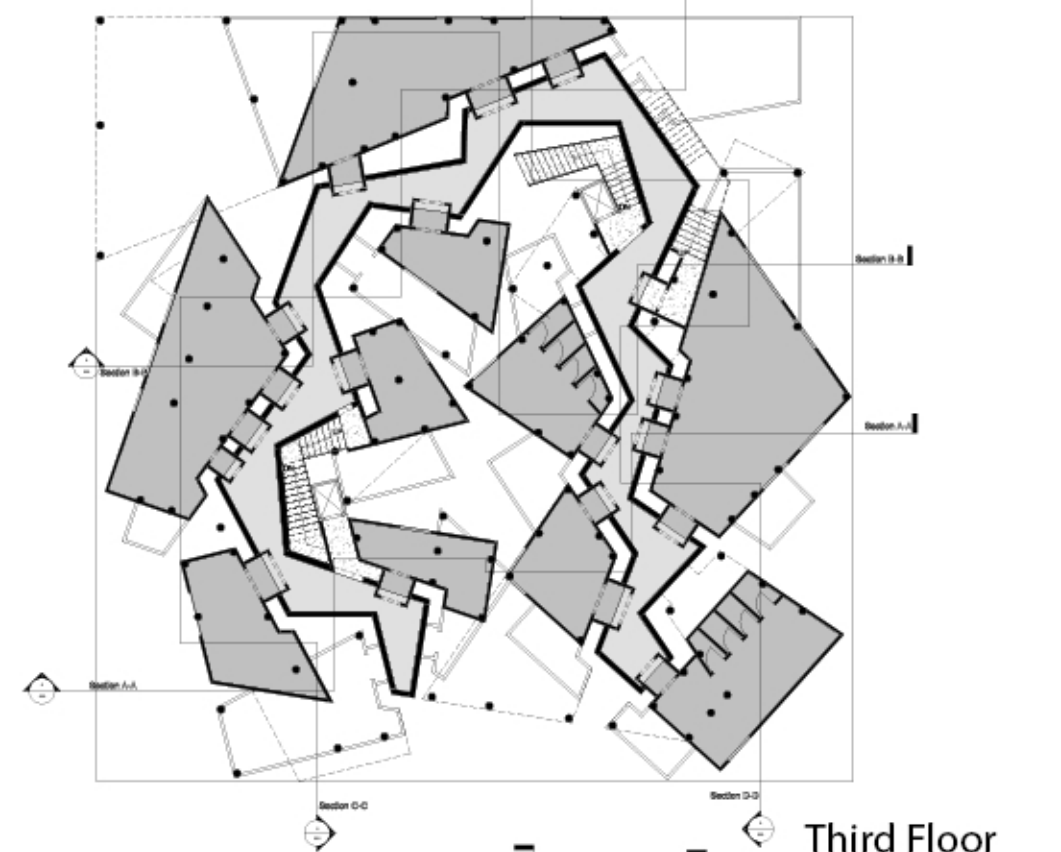


Third Floor

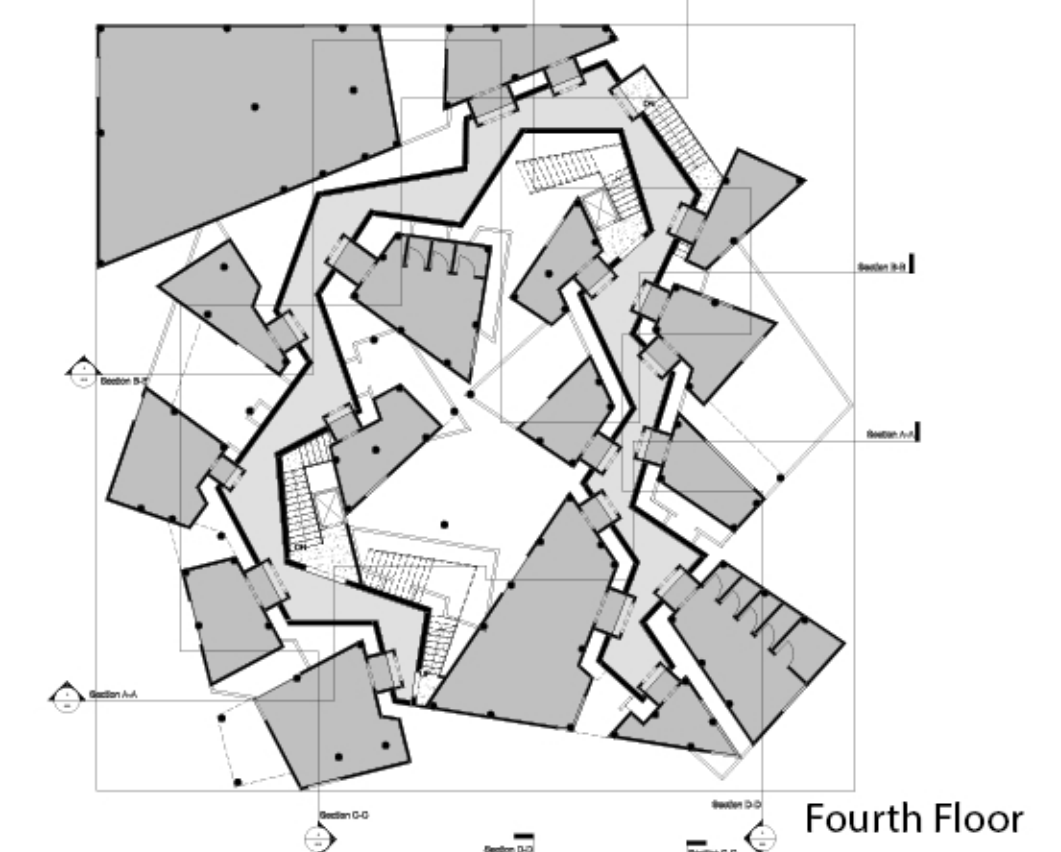

Fourth Floor

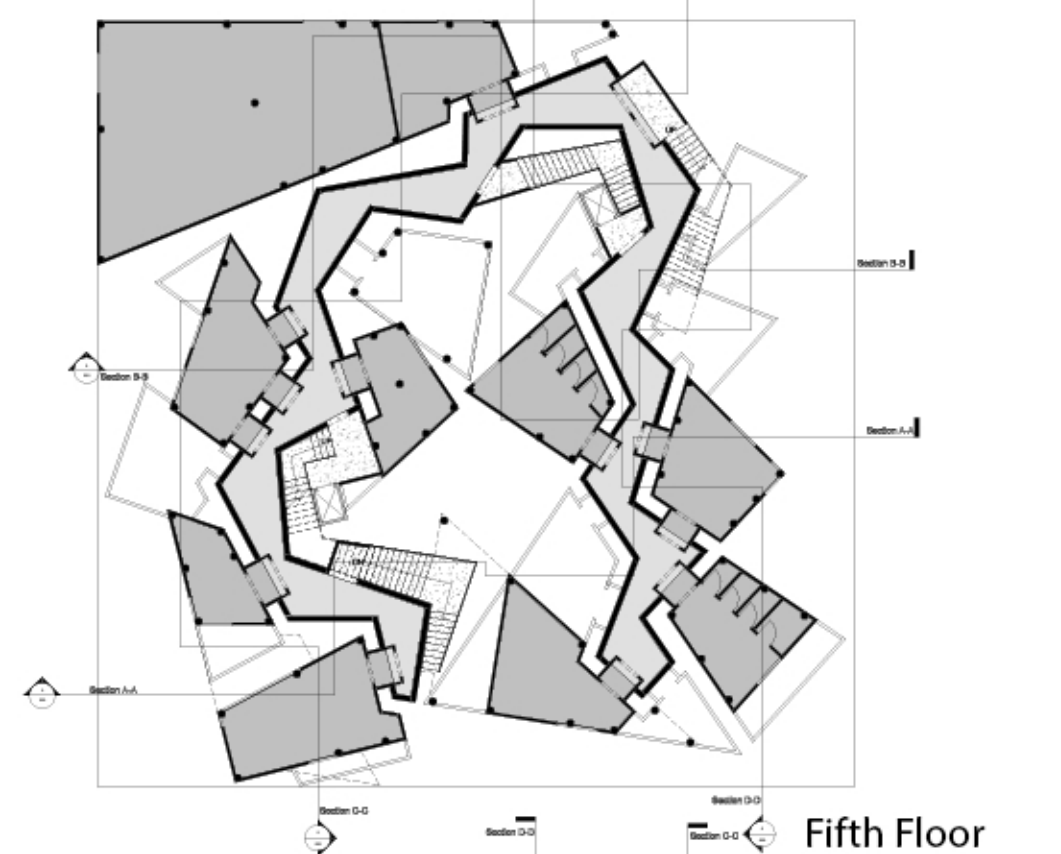

Fifth Floor

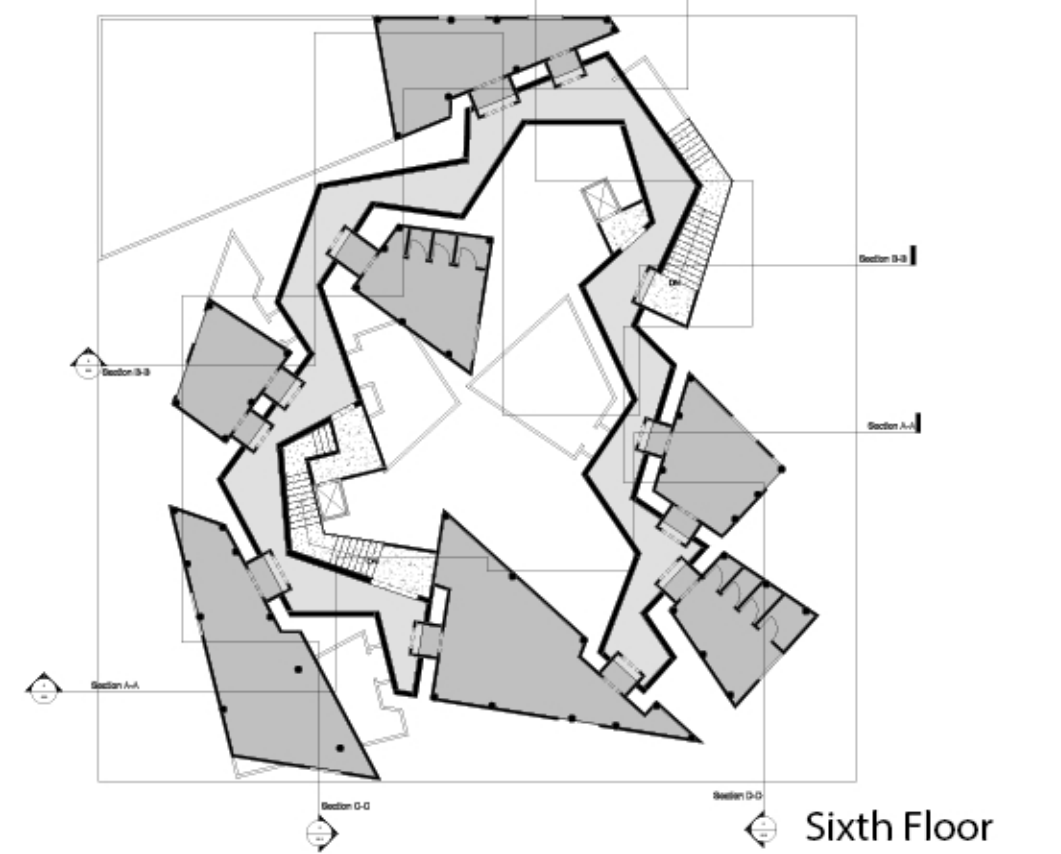

Sixth Floor

