


SOCIETÀ UMANITARIA CURRENT SITUATION

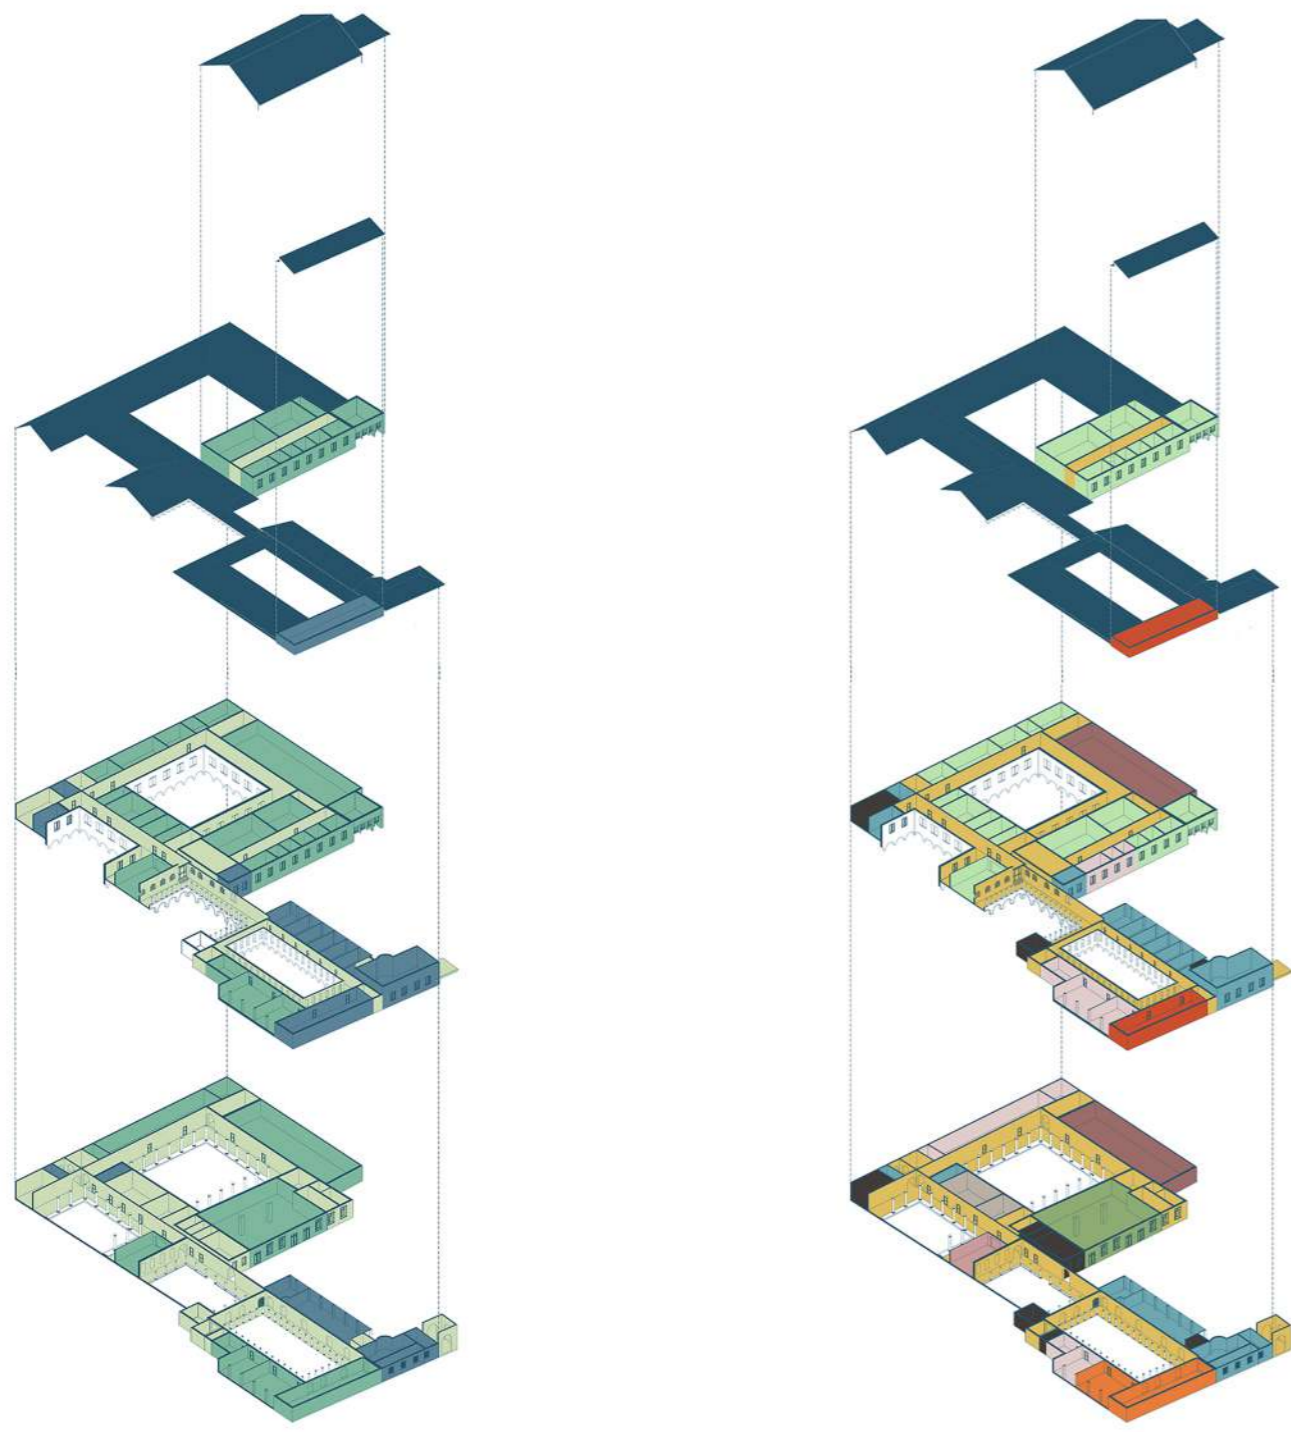


- Public
- Circulation
- Archives
- Frescoes hall
- Auditorium
- Semi
- WC
- Library
- Cinema hall
- School rooms
- Private
- Offices
- Public hall
- Restoration area




- Gardens
- Santa Maria della Pace Church
- Garden house parking
- Public prosecutors offices
- Notarial archives
- San Barnaba convent
- Light machinery
- Kindergarden
- Parking
- Courthouse
- Court offices
- San Raffaele University offices


STRENGTH AND OPPORTUNITIES

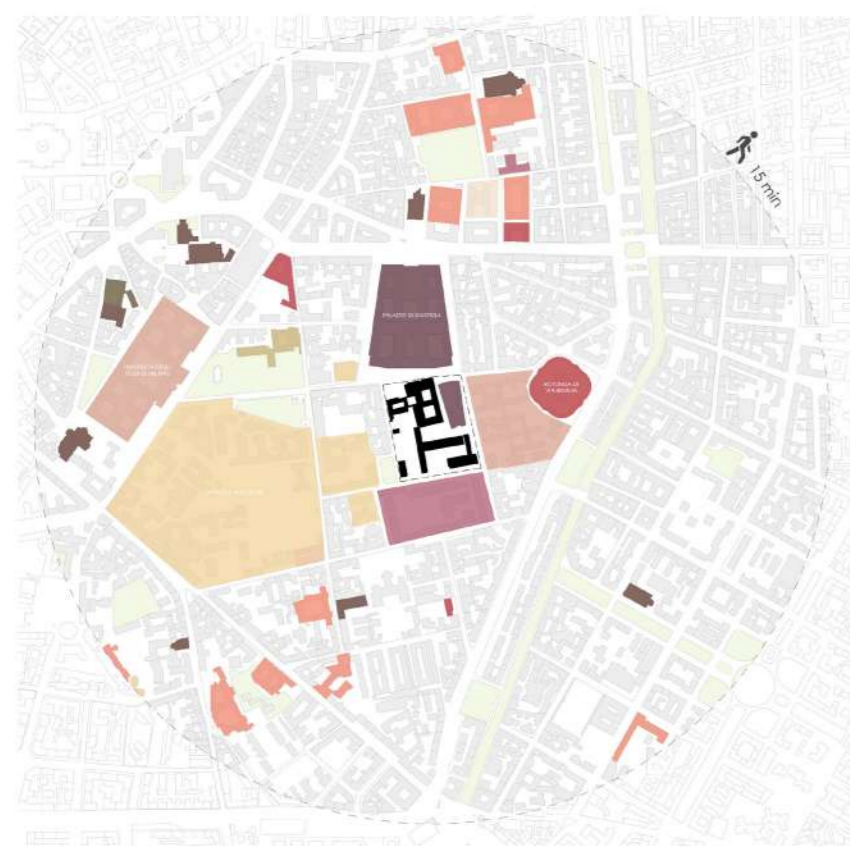

- 38% - Health care
- 18% - University and research
- 16% - Education and training
- 10% - Justice
- 6% - Security and civil protection
- 6% - Religious buildings
- 4% - Culture
- 0,8% - Housing / dorms
- 0,7% - Administration
- 0,5% - Social services

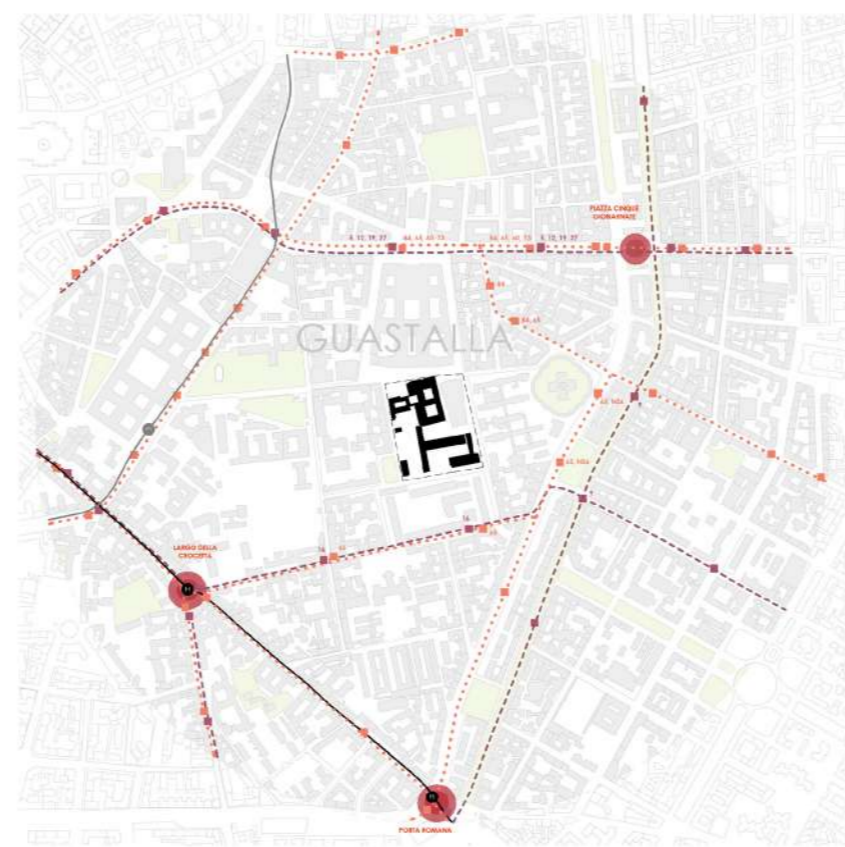

WEAKNESSES AND THREATS

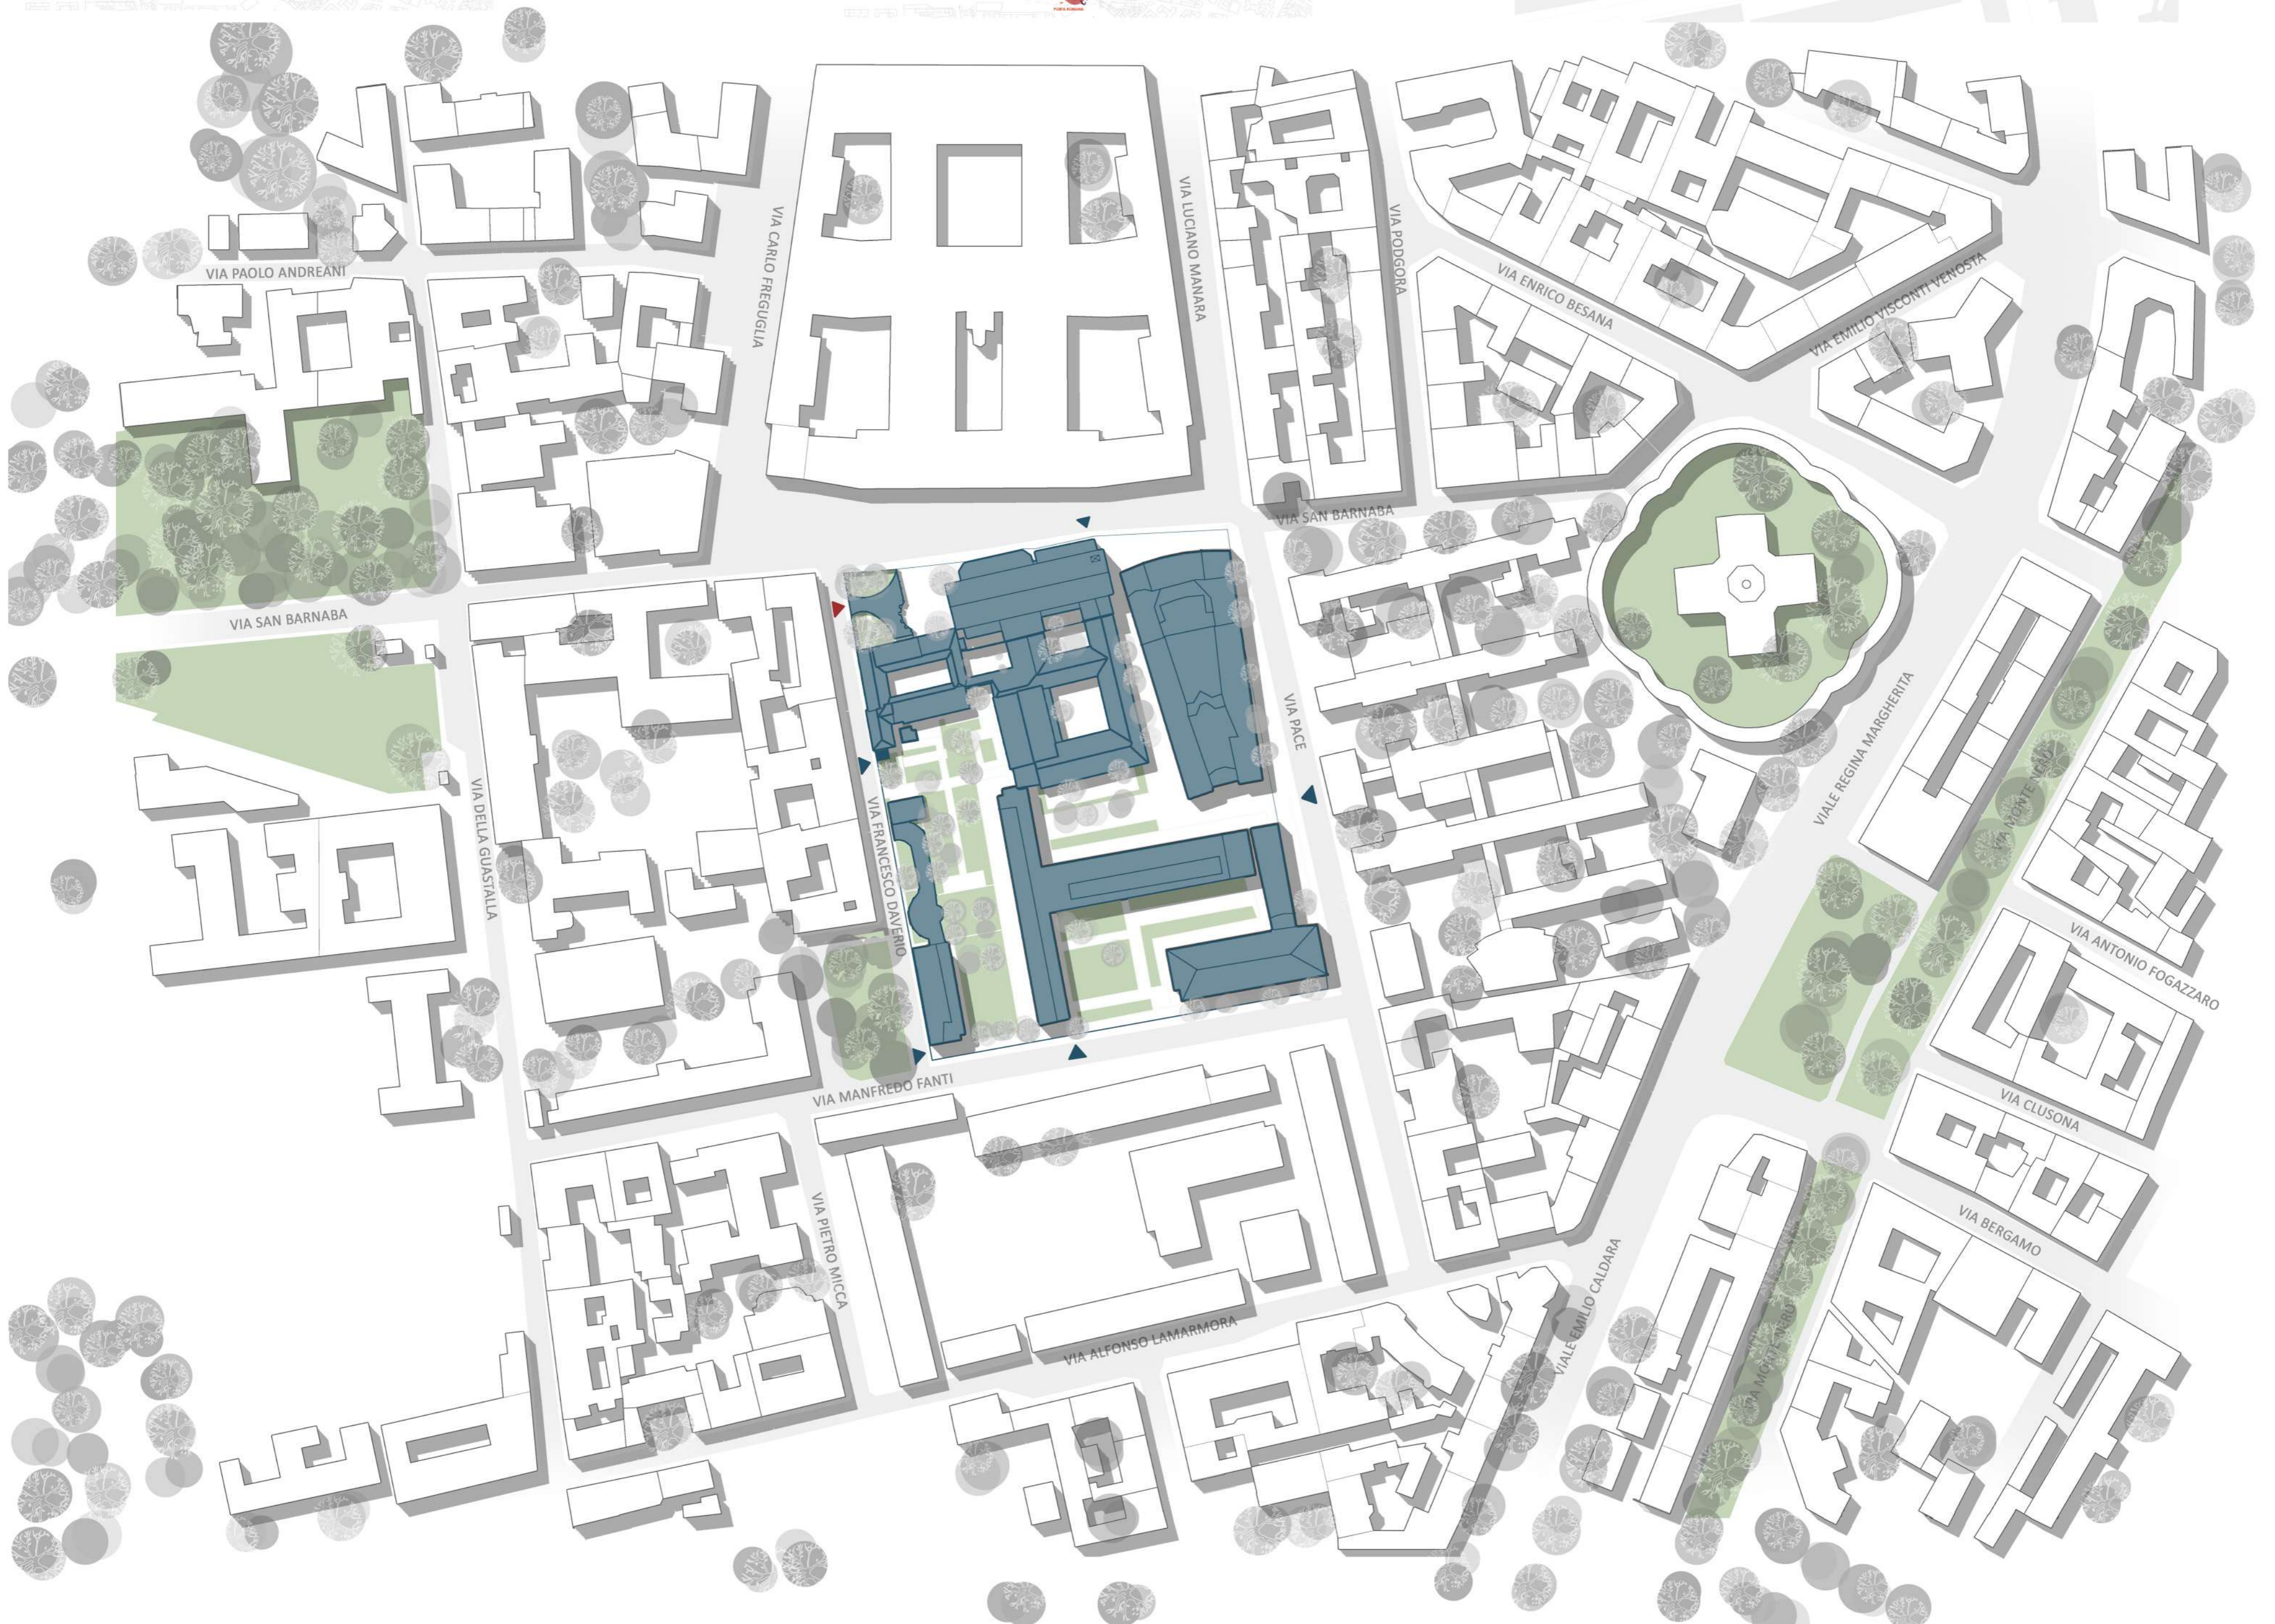

MASTER PLAN
1/2000



POLITECNICO
MILANO 1863

BUILDING ARCHITECTURE MASTER
ARCHITECTURAL DESIGN STUDIO FOR RESTORATION
AND TRANSFORMATION OF COMPLEX CONSTRUCTIONS

PROFESSORS:
Barazzetta Giulio Massimo
Pistidda Sonia
Toniolo Lucia

Pitera' Luca Alberto
Pavesi Angela Silvia
Giuliani Mauro Eugenio
Valentini Ettore

Guerritore Camilla
Simoncelli Marco
Negrisolo Simone
Mastropiirro Roberta

AY: 2020 / 2021

Duléry Pauline Camille Louise 10723295