
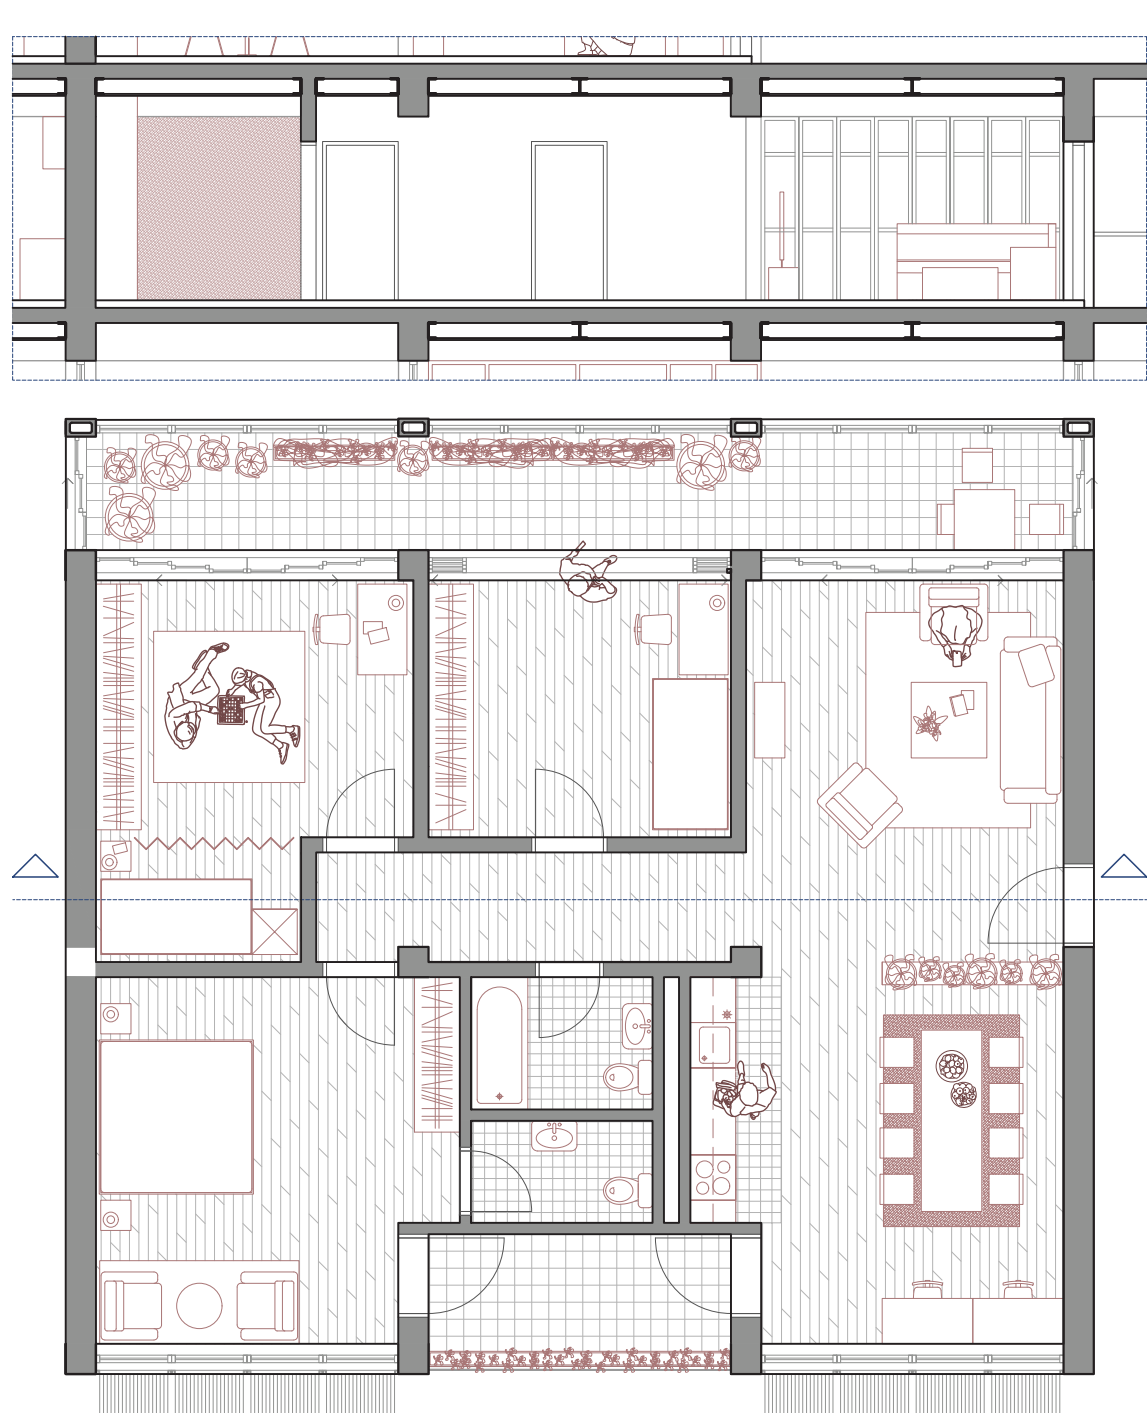


Mono-level unit type 1, M=1:100

Statistics

124m² of interior unit area
20m² of winter garden

2 users


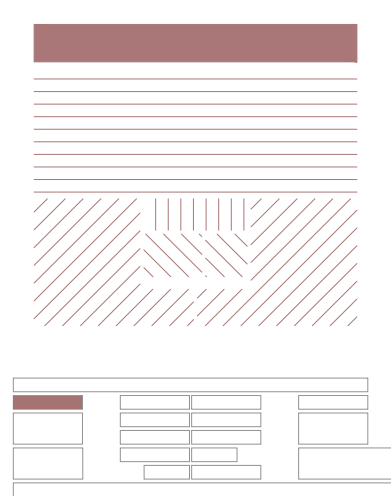


Mono-level unit type 2, M=1:100

Statistics

118m² of interior unit area
6m² of loggia
20m² of winter garden

3 users

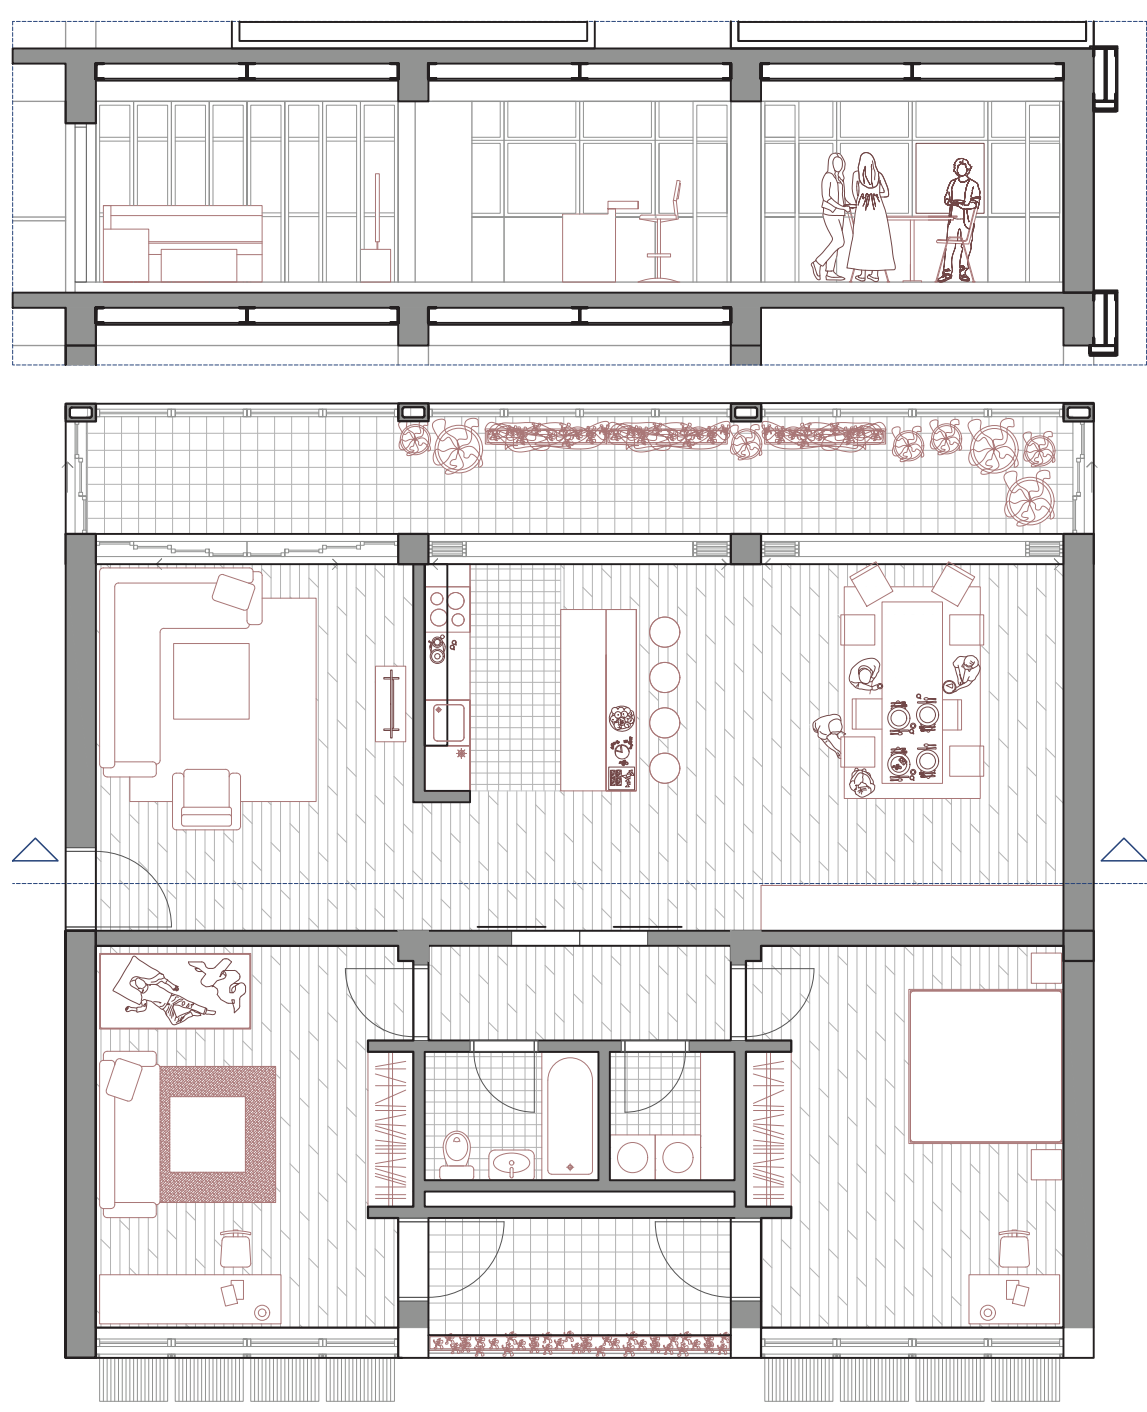
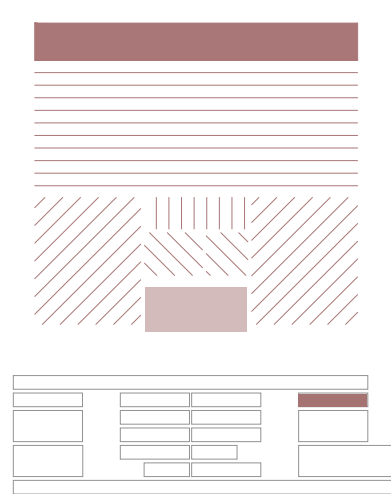


Mono-level unit type 3, M=1:100

Statistics

118m² of interior unit area
6m² of loggia
20m² of winter garden

4 users

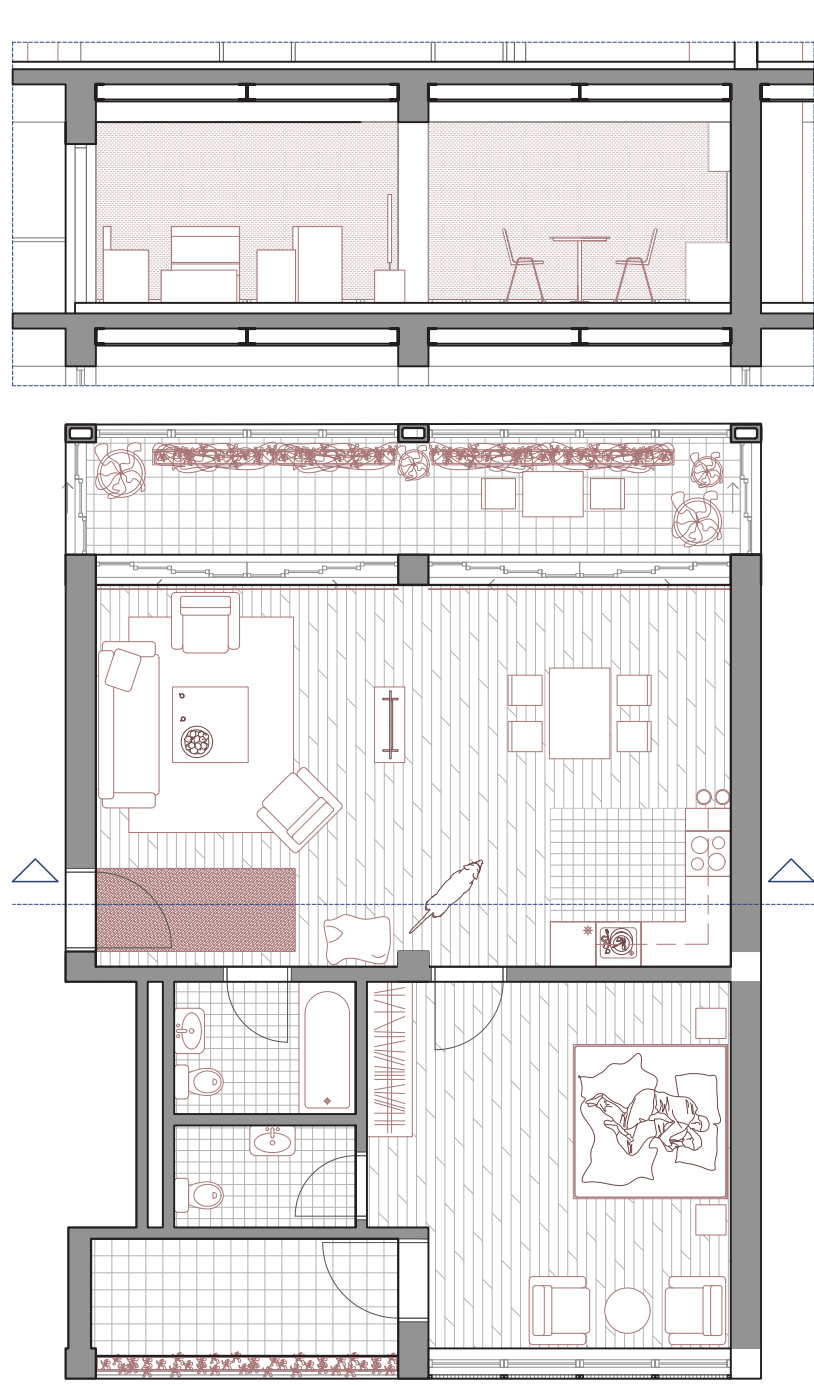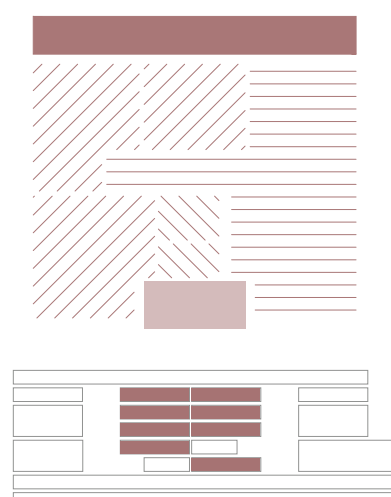

Mono-level unit type 4, M=1:100

Statistics

74m² of interior unit area
6m² of loggia
14m² of winter garden

2 users

