


Via Selvanesco

Via Selvanesco



-- Ecologic Corridor  
1 Cascina Gaggioli

1. Cascina Gaggioli  
Architectural Plan

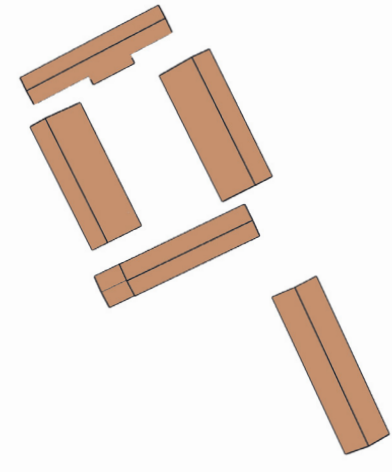


- traditional courtyard which is surrounding with buildings that creates the central courtyard. Although additional new building, still is possible to recognize the structure of the traditional court.


- function: multifunction farmyard  
agroturism: hospitality  
farmyard with livestock  
local market

Typology of the Cascina Gaggioli


- 1 main entrance
- 2 hospitality
- 3 local market
- 4 administration
- 5 car parking
- 6 stable

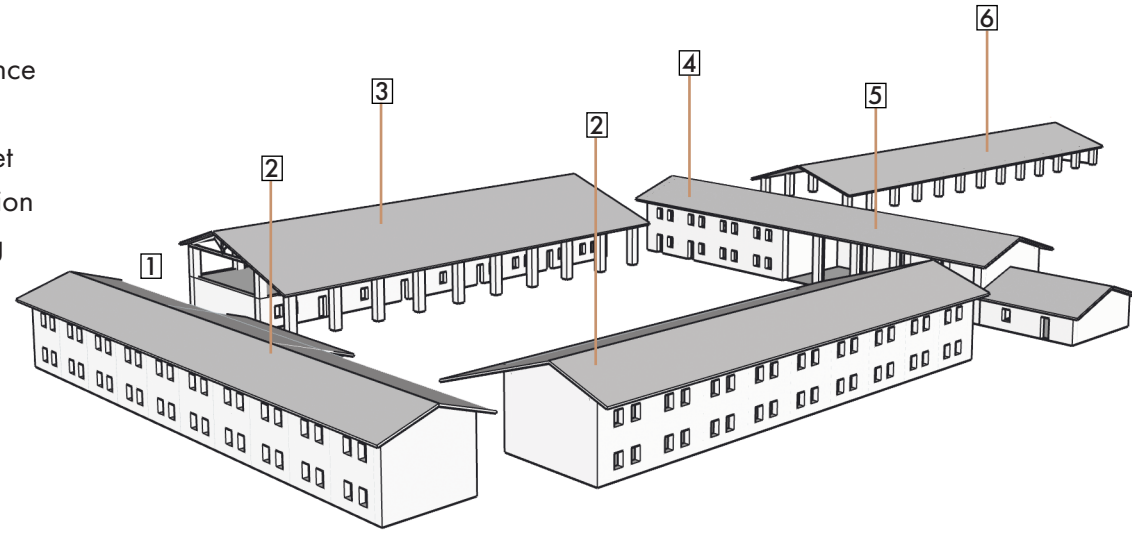

New Function

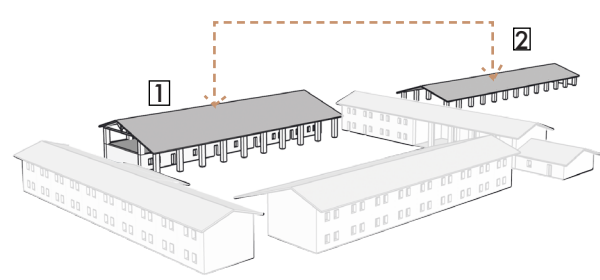


1 refurbishment: giving a new function  
2 additional new building to meet to needs of the previous function

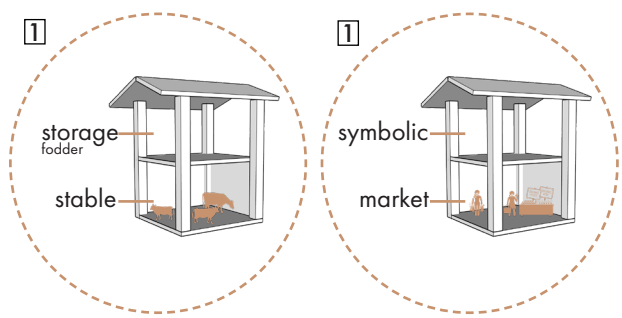


Via Vaiano Valle

Vaiano Valle

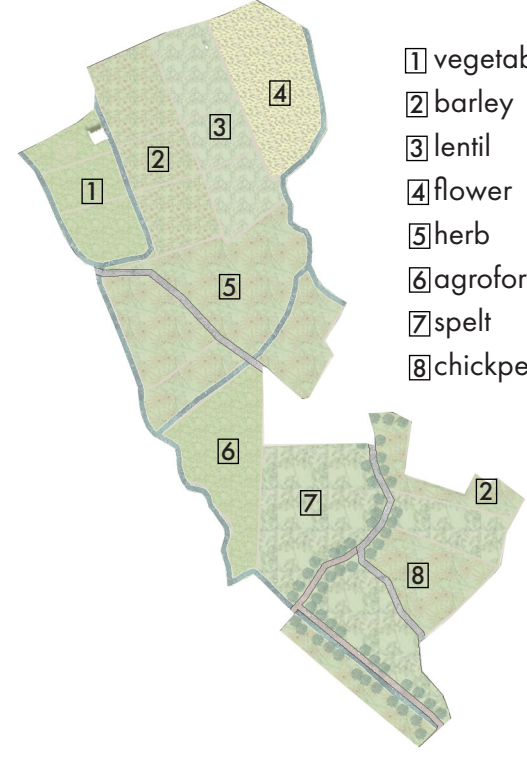

- 1 vegetable
- 2 barley
- 3 lentil
- 4 flower
- 5 herb
- 6 agroforestry
- 7 spelt
- 8 chickpea

Cascina Nosedo  
Architectural Plan

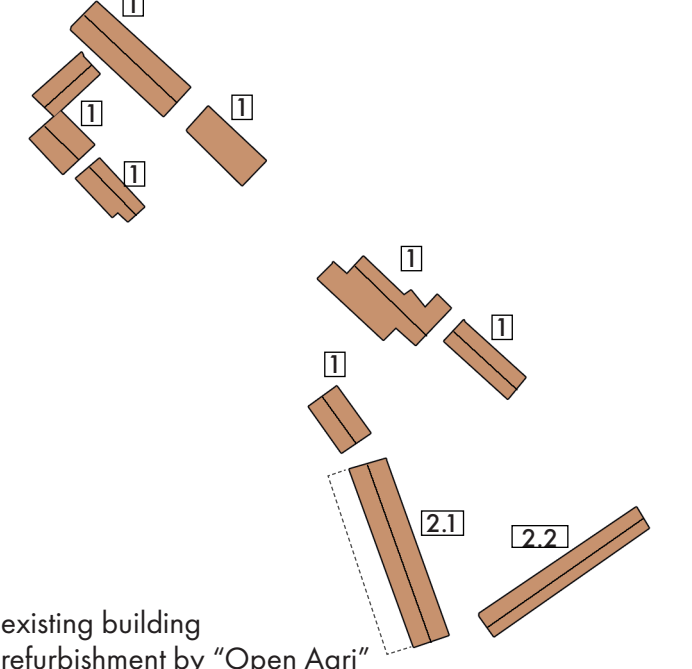


1 existing building  
2 refurbishment by "Open Agri"


- function: multifunction farmyard (ongoing project)  
multifunction spaces: co-working, training  
laboratories for artisanal activities  
social-hub for socio-cultural activities

Refurbishment by Open Agri in Cascina Nosedo


As Built: Barn  
2.1

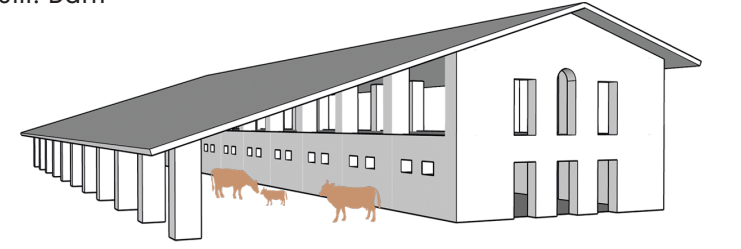


As Found: Off Campus Polimi  
2.1

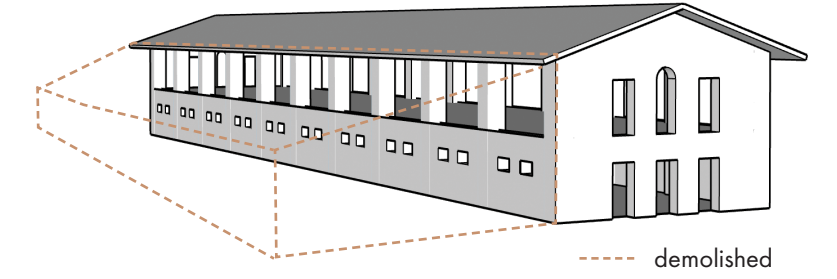


As Built: Open Air Storage  
2.2

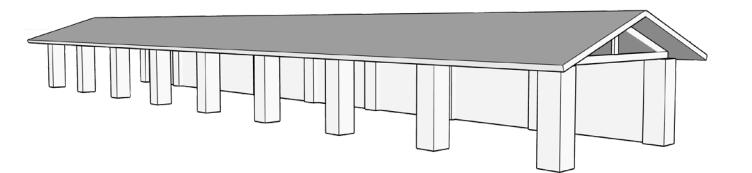

As Found: Off Campus Polimi  
2.2

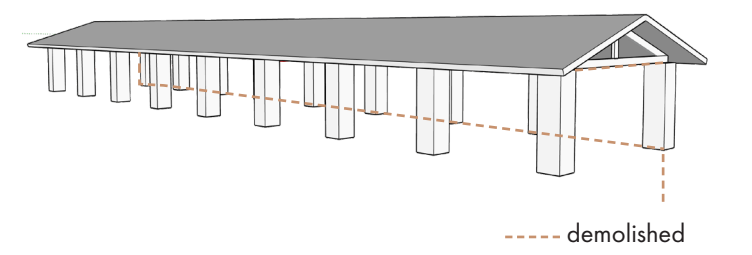

AGRICULTURAL POINTS: SYNTHESIS

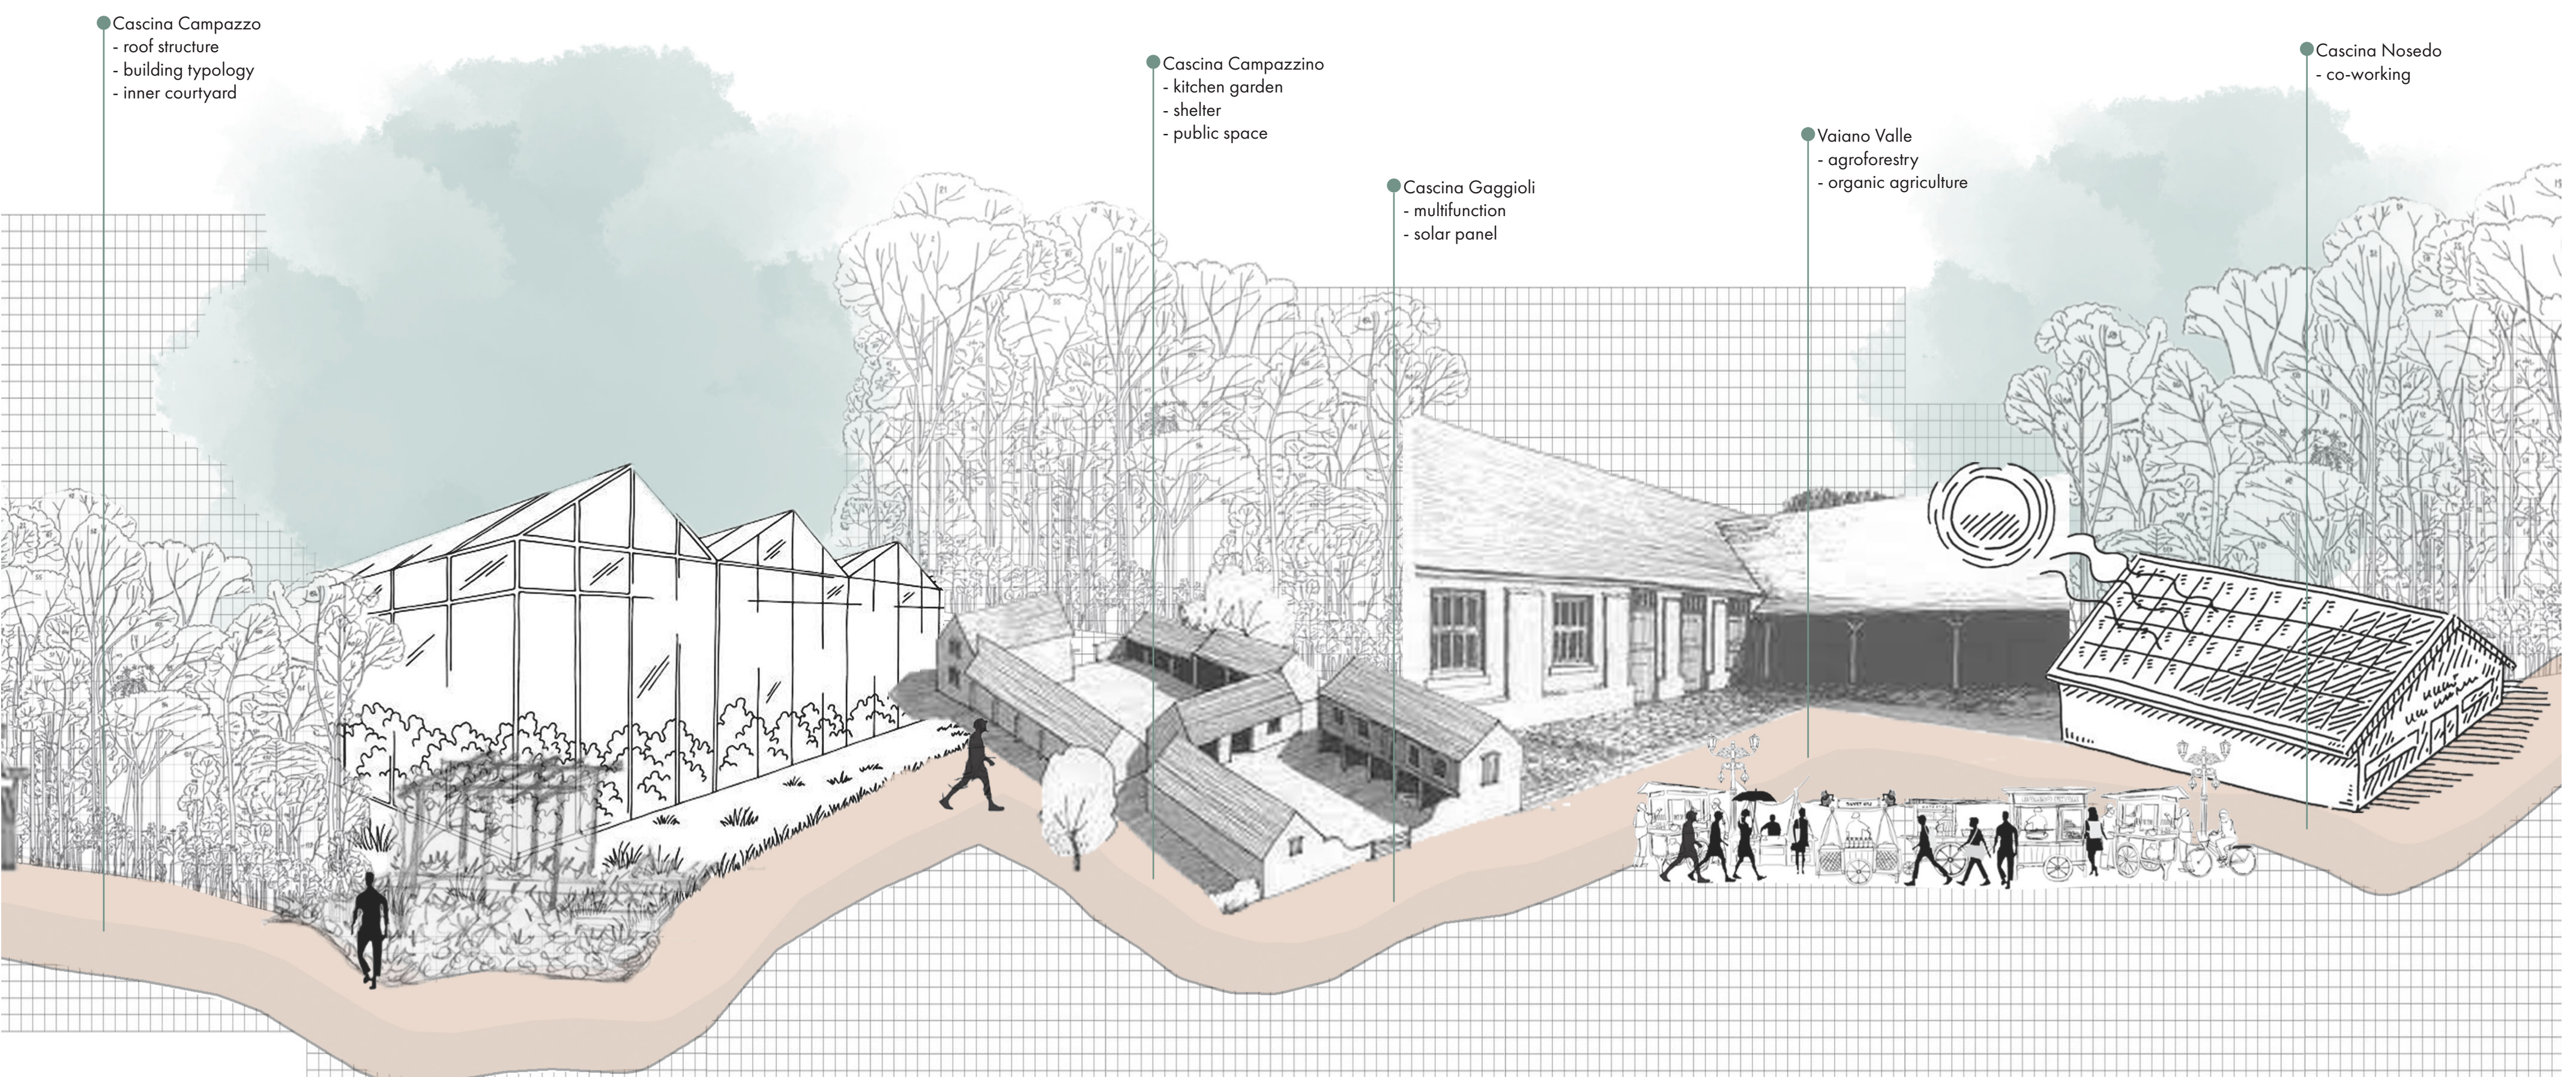

Cascina Campazzo  
- roof structure  
- building typology  
- inner courtyard

Cascina Campazzino  
- kitchen garden  
- shelter  
- public space

Cascina Gaggioli  
- multifunction  
- solar panel

Vaiano Valle  
- agroforestry  
- organic agriculture

Cascina Nosedo  
- co-working