


LEVEL 1 FLOOR PLAN

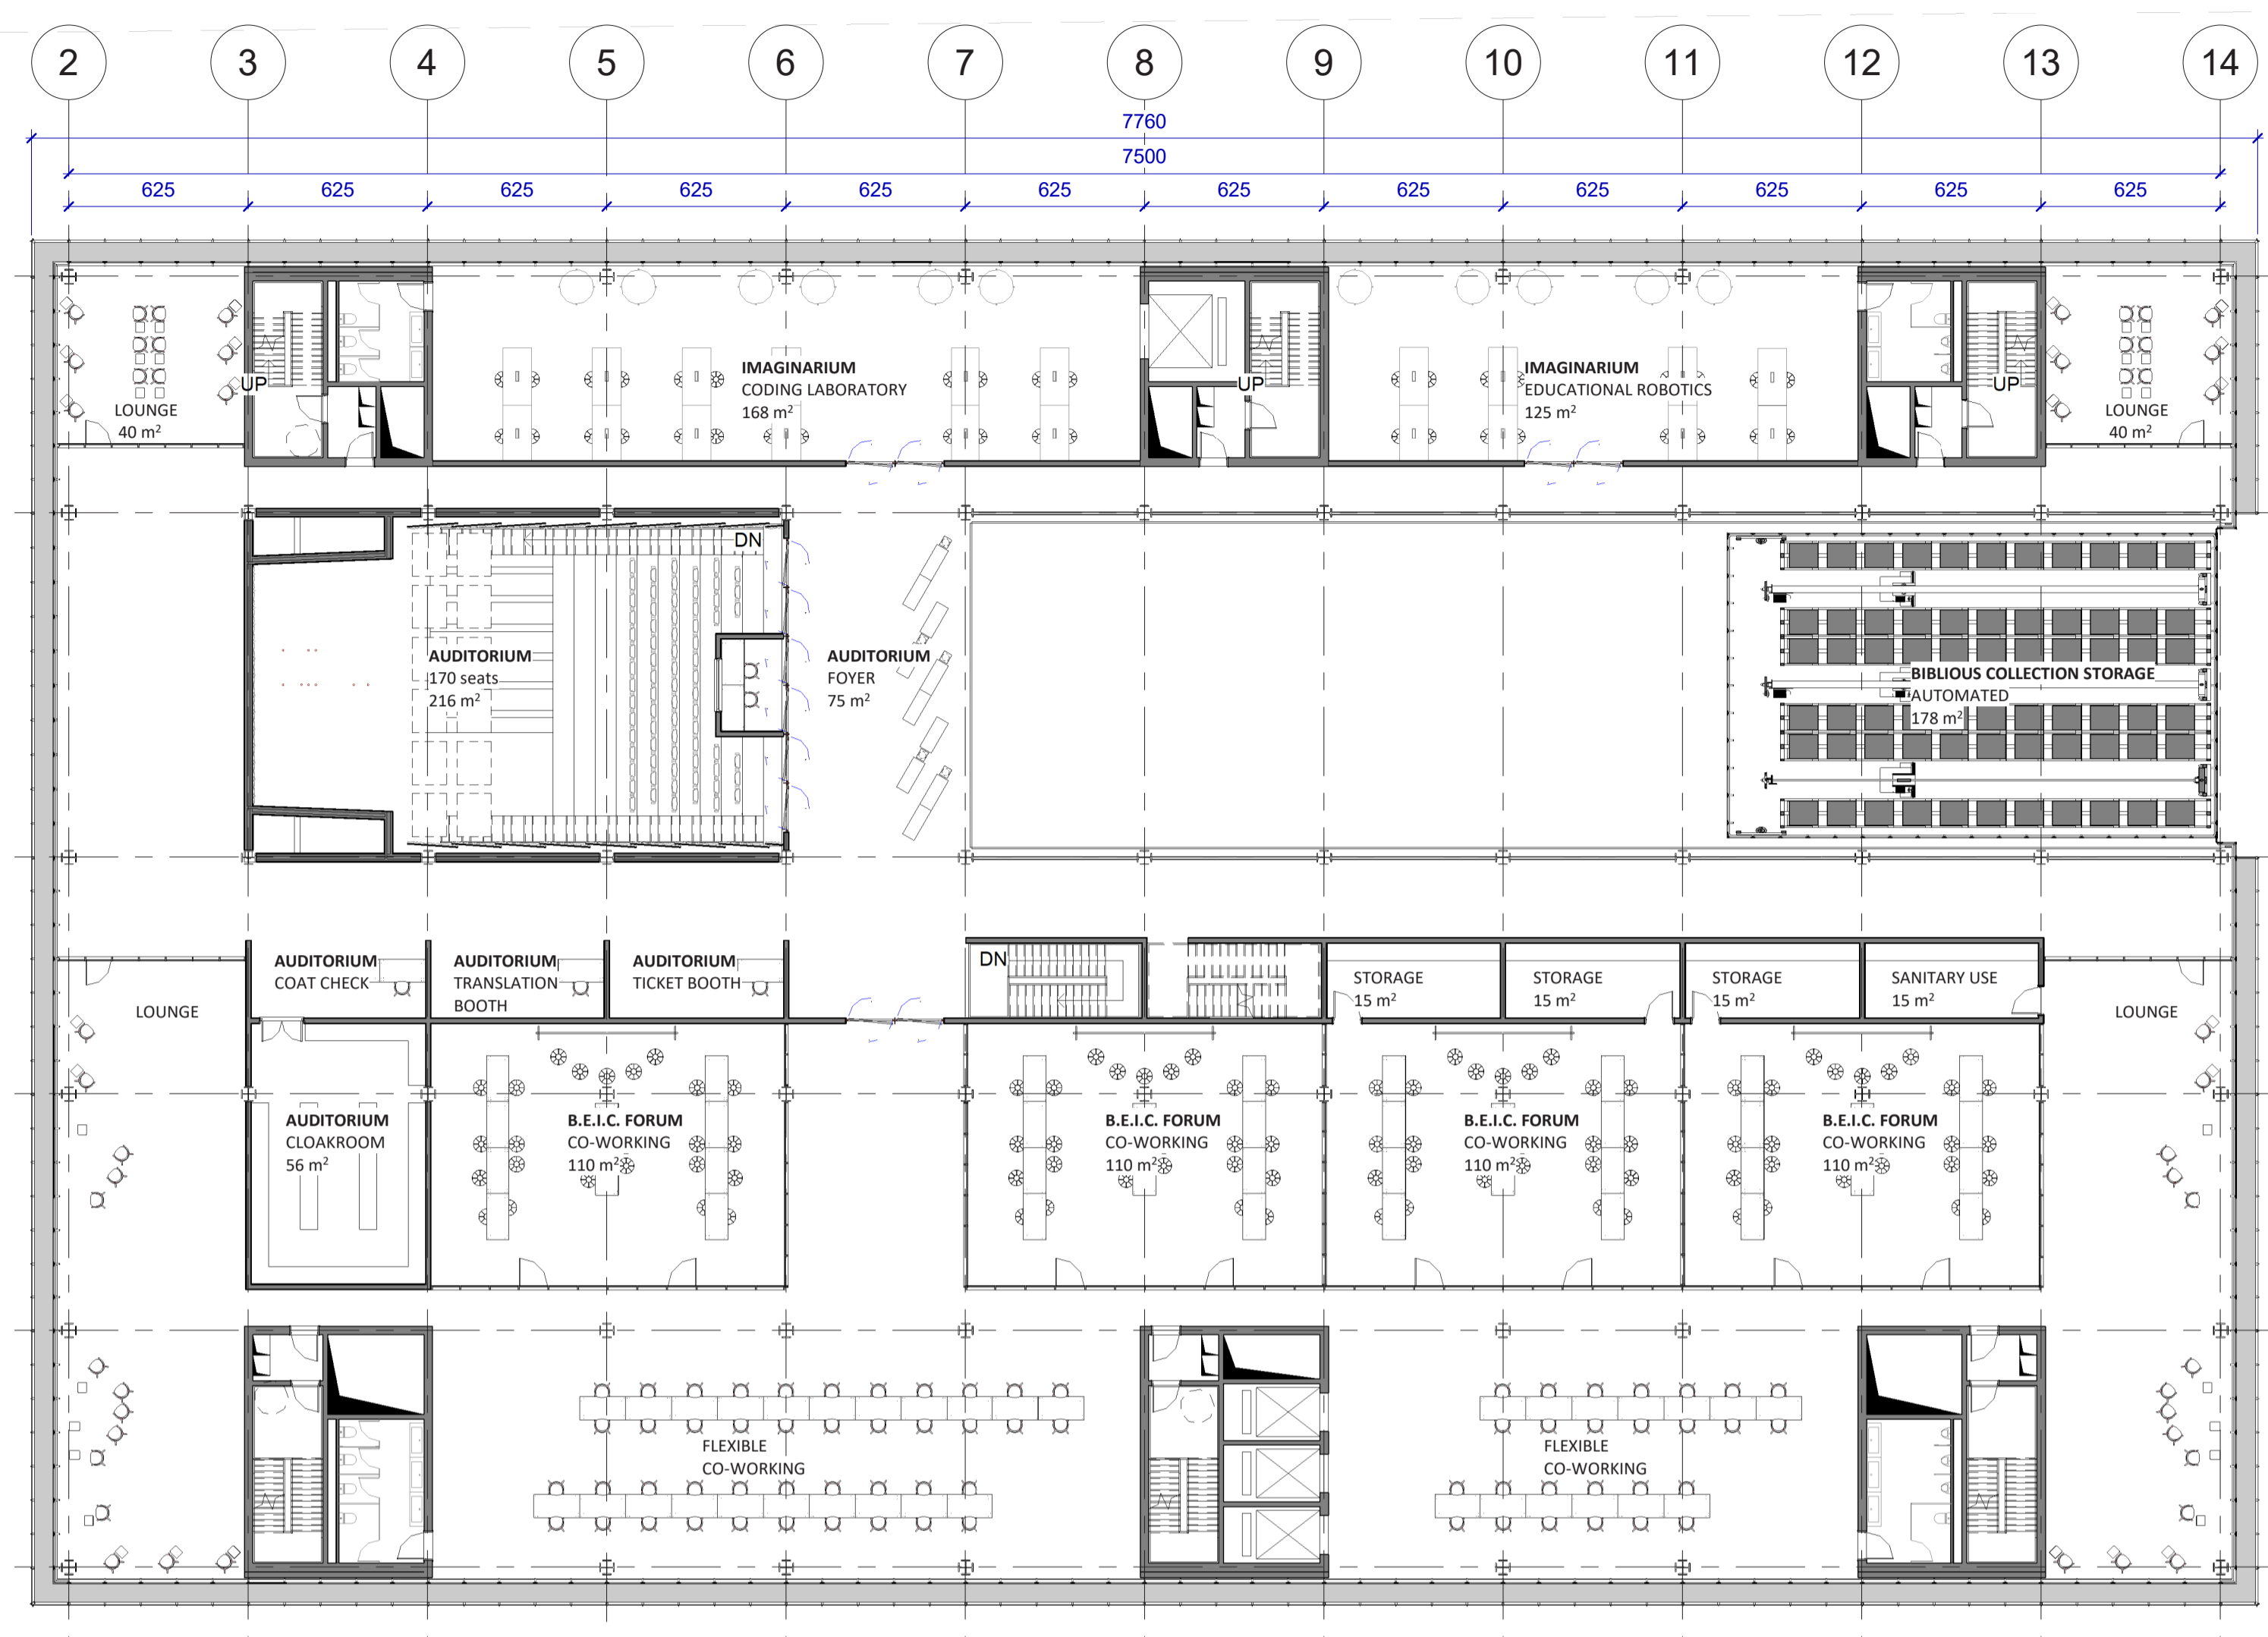


LEVEL 2 FLOOR PLAN



RENDERING - Auditorium view from Level 2



RENDERING - Auditorium view from Level 2

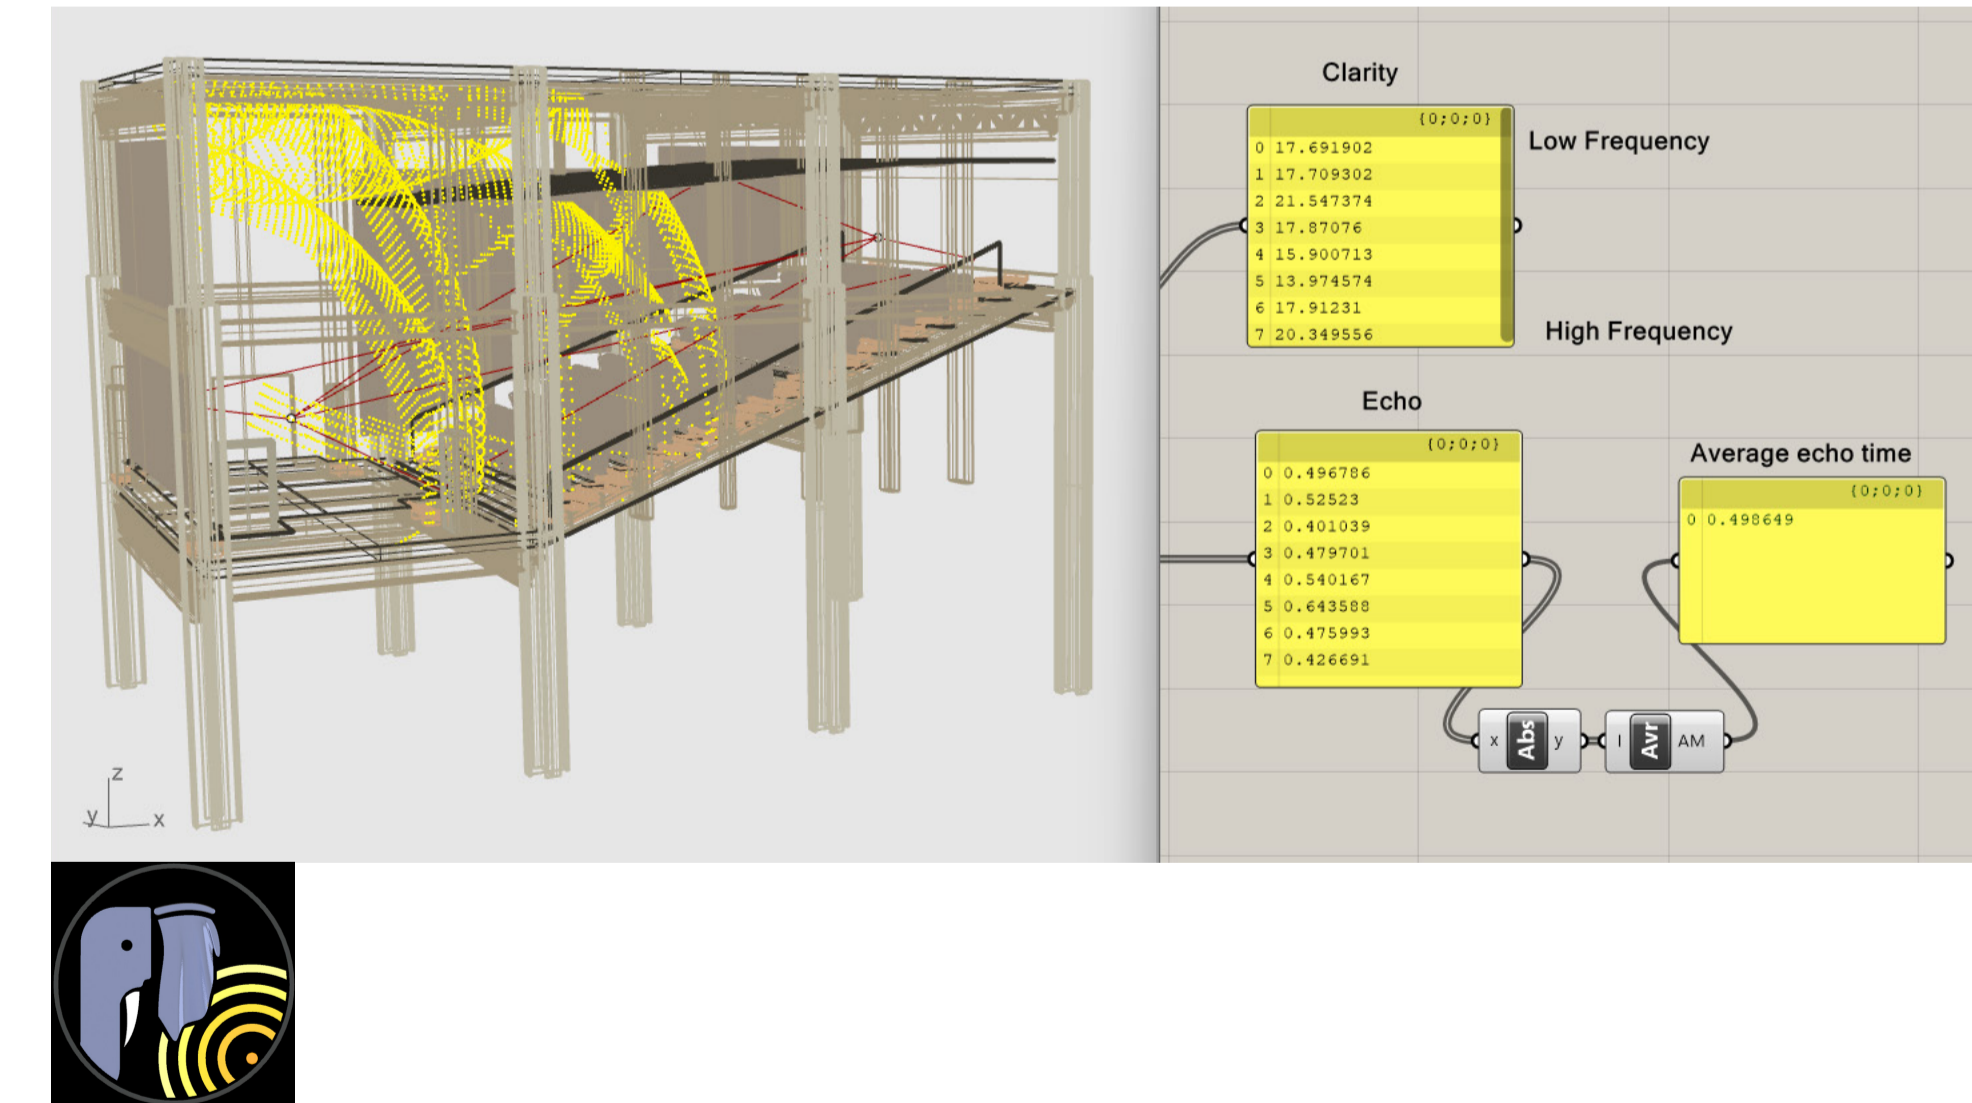

PACHYDERM ACOUSTICAL SIMULATION