

Duplex unit type 1, M=1:100

Statistics





Bottom floor:

125.2m² of interior unit area
20m² of winter garden

Top floor:

64m² of interior unit area
6m² of loggia

6 users

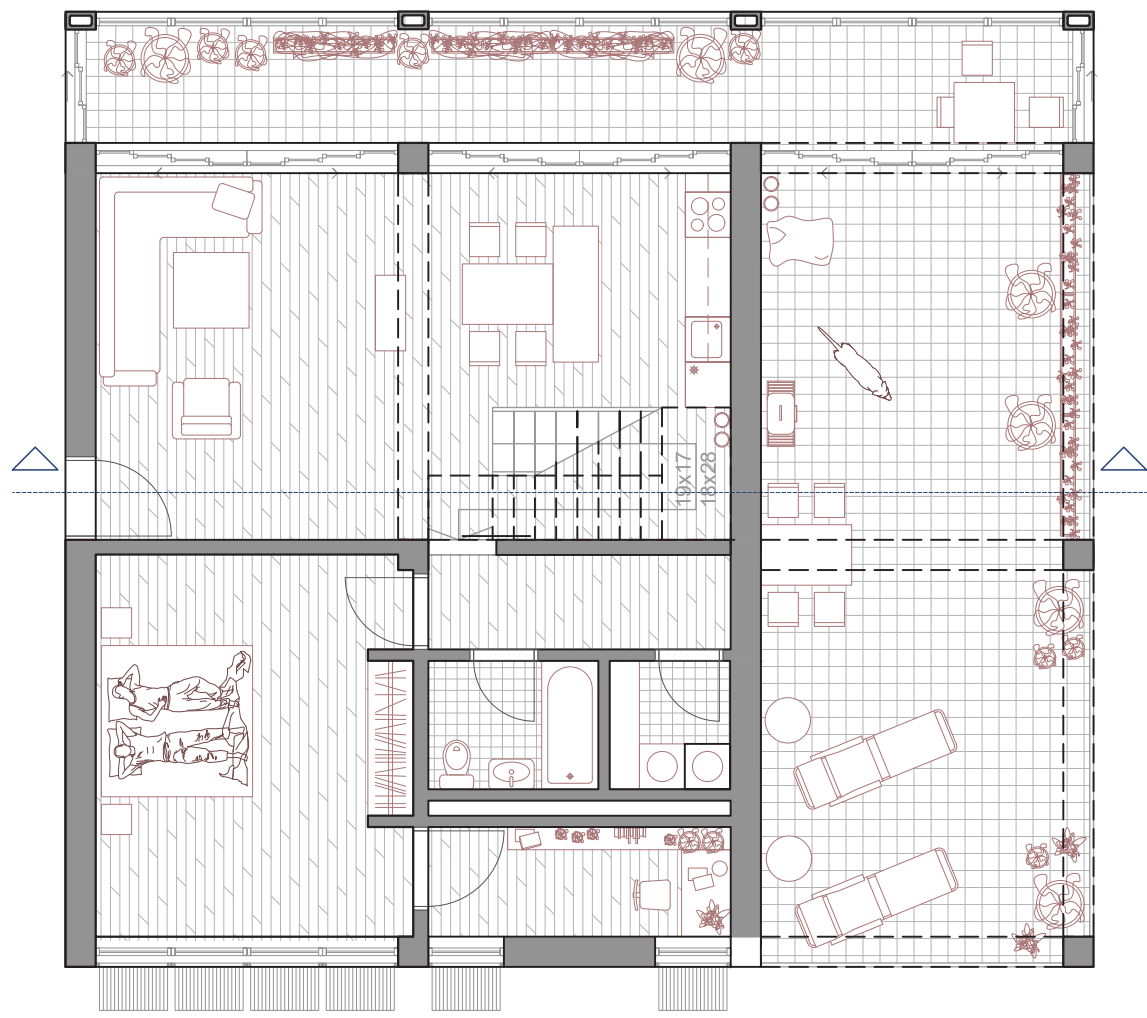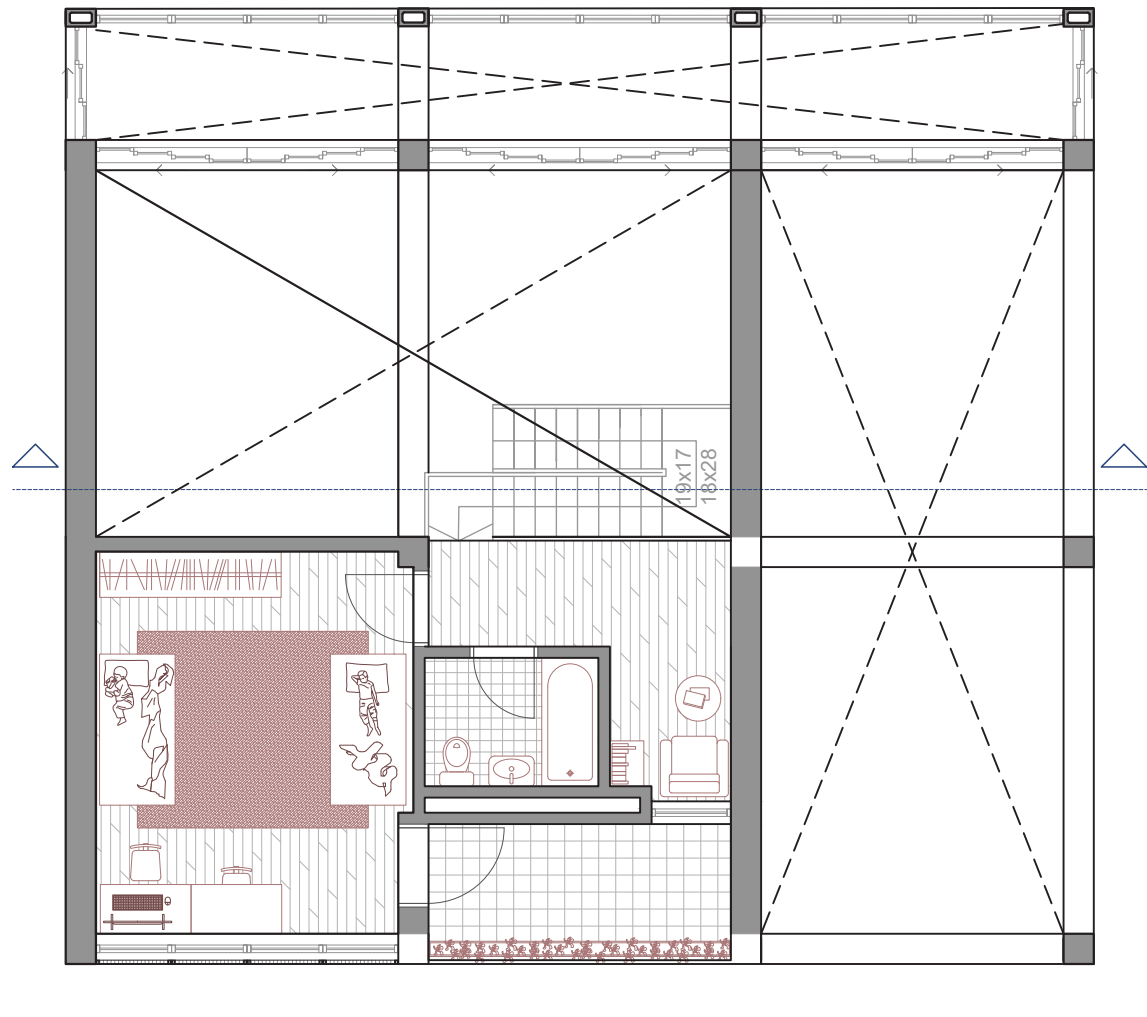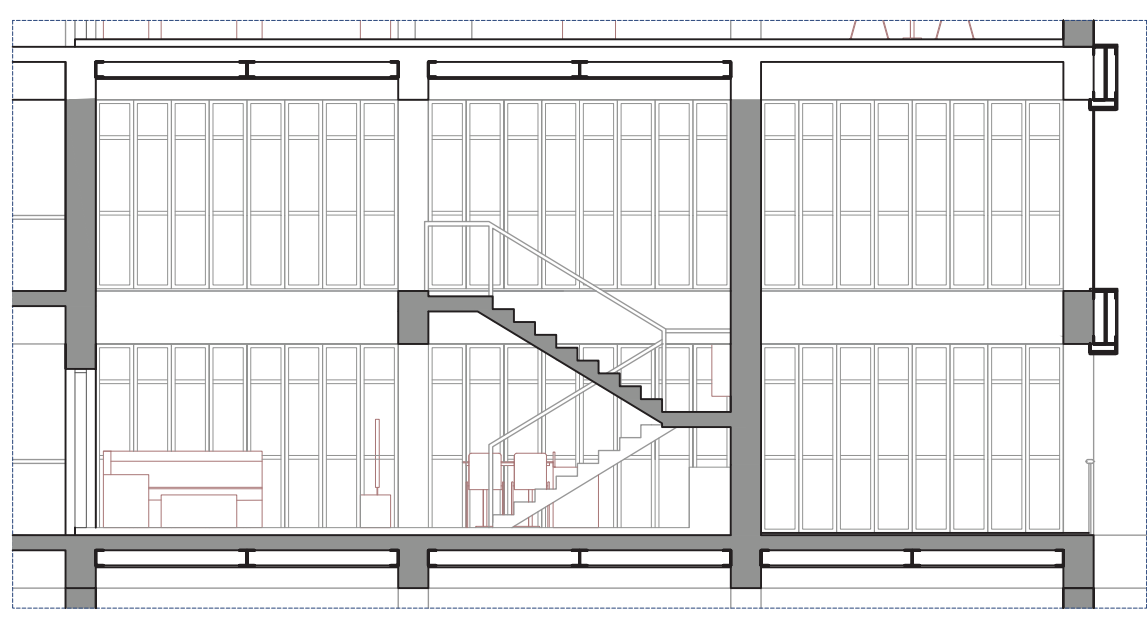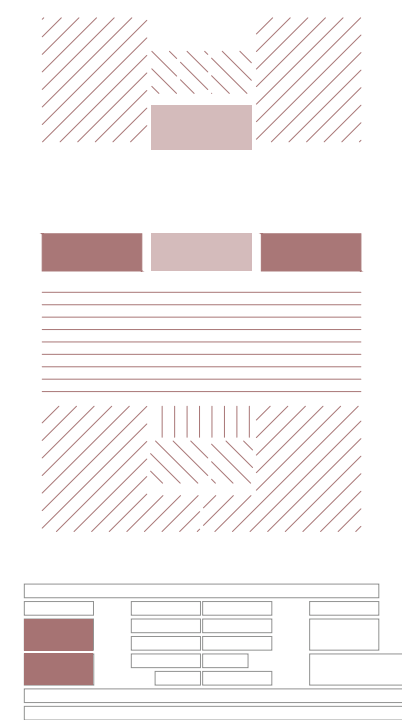

Duplex unit type 2, M=1:100

Statistics




Bottom floor:

79.8m² of interior unit area
20m² of winter garden
45.8m² of balcony

Top floor:

34m² of interior unit area
6m² of loggia

4 users

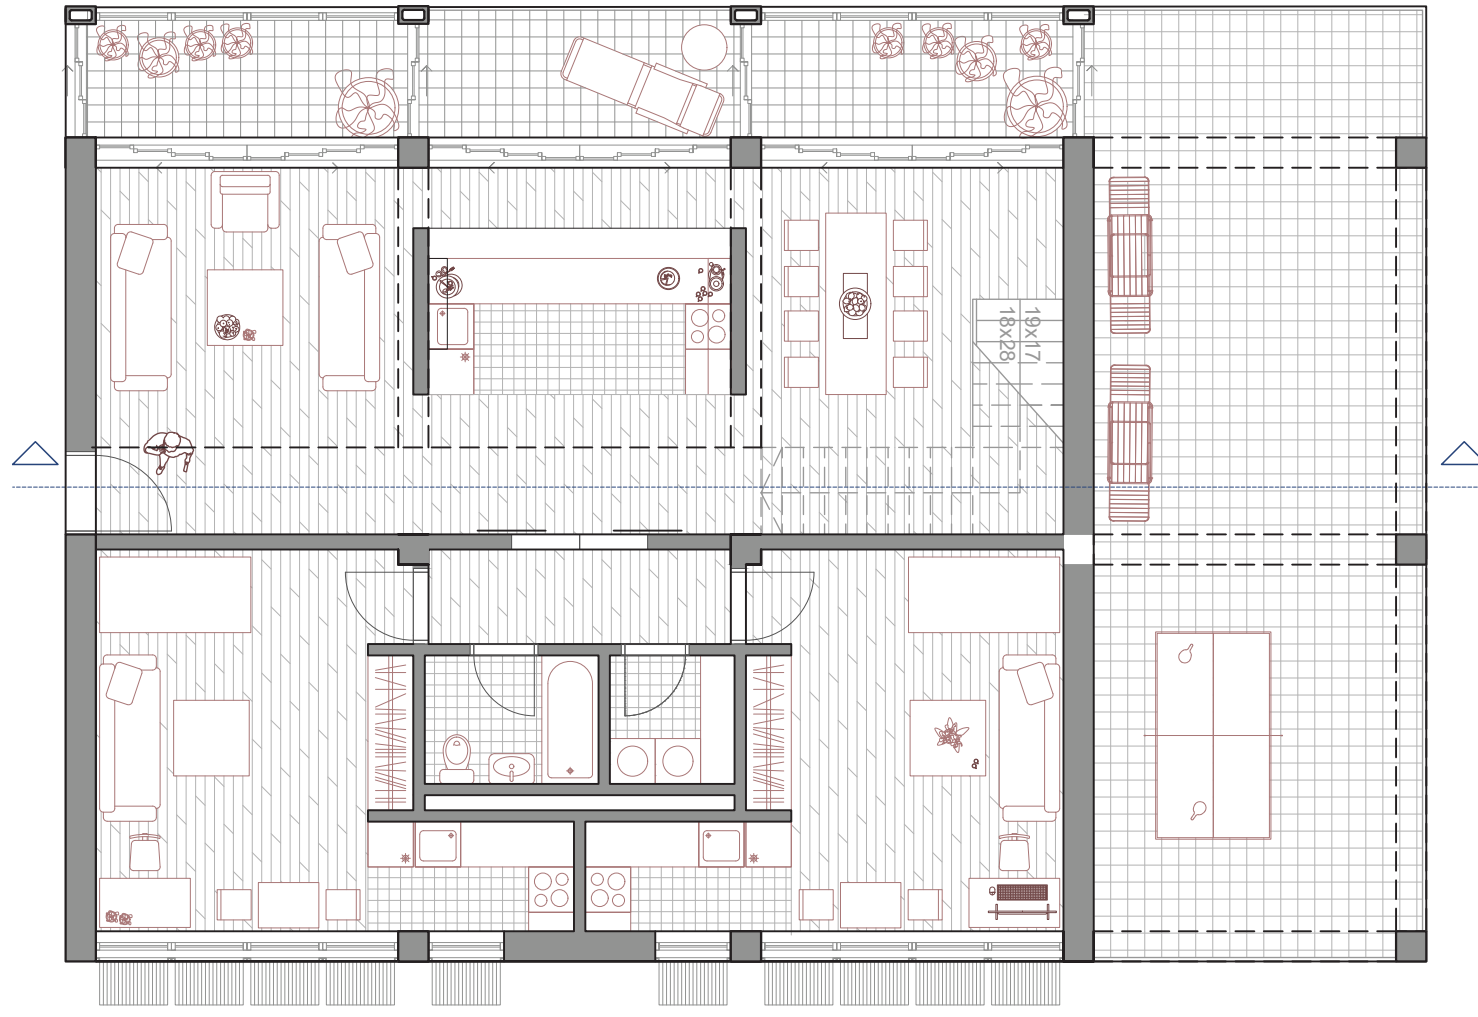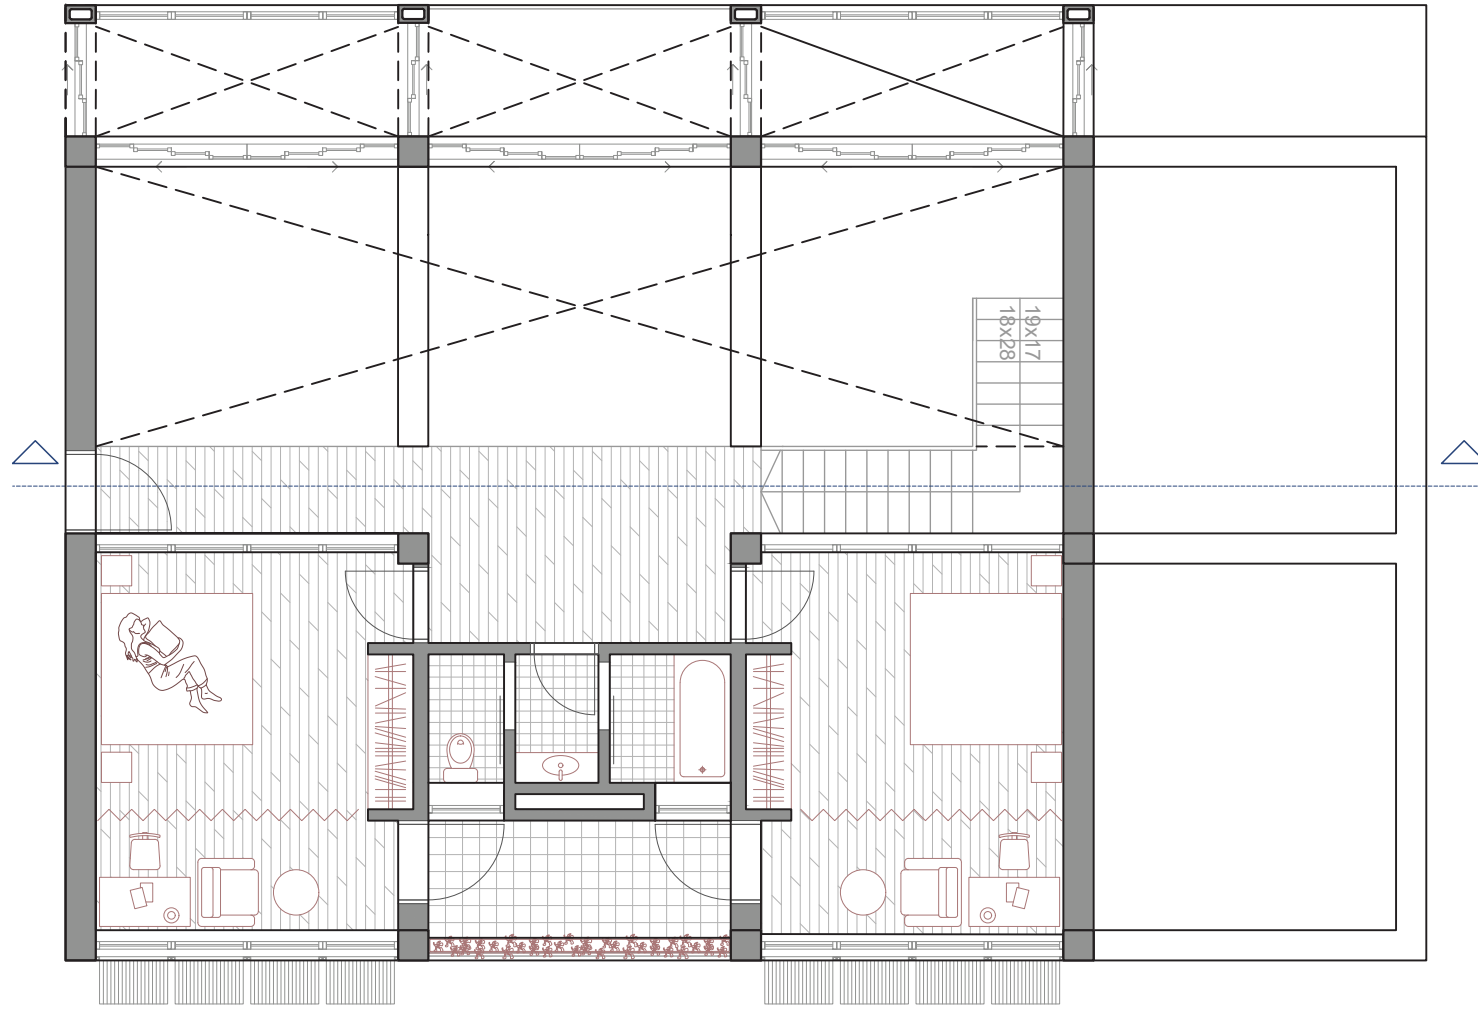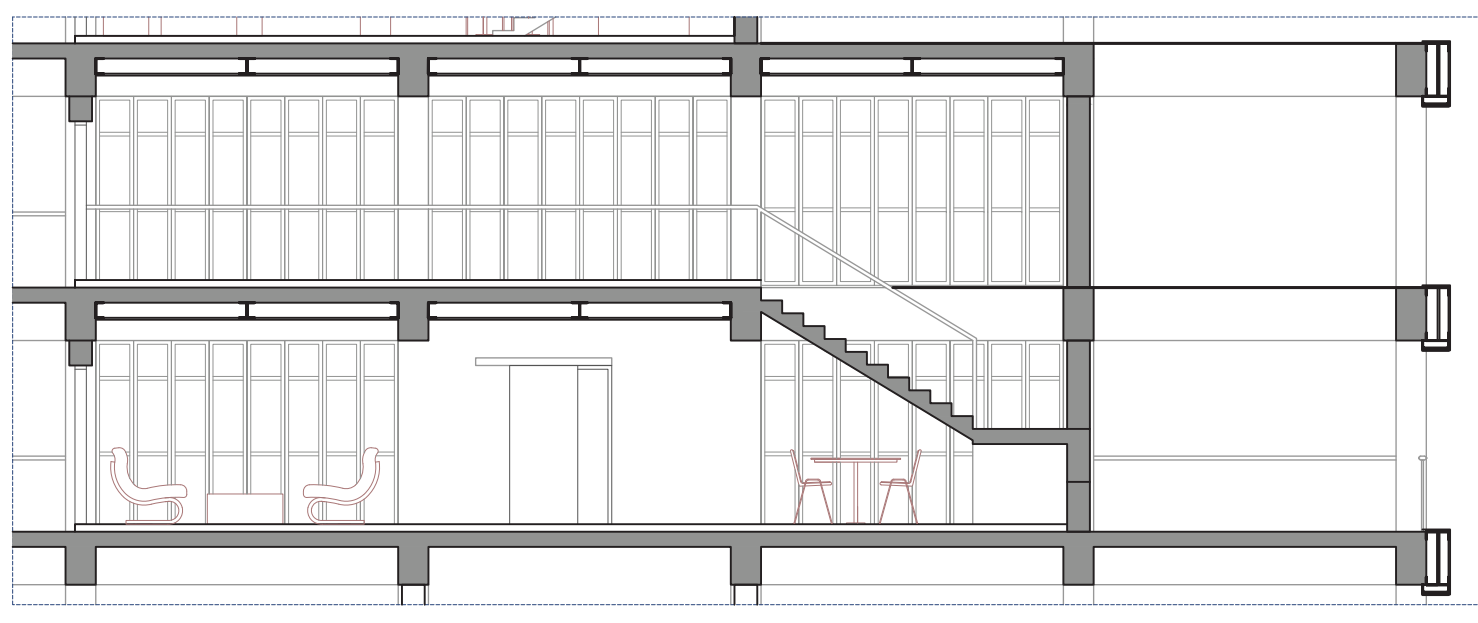

Duplex unit type 3, M=1:100

Statistics


Bottom floor:

125.2m² of interior unit area
20m² of winter garden
55m² of terrace

Top floor:

64m² of interior unit area
6m² of loggia

6 users

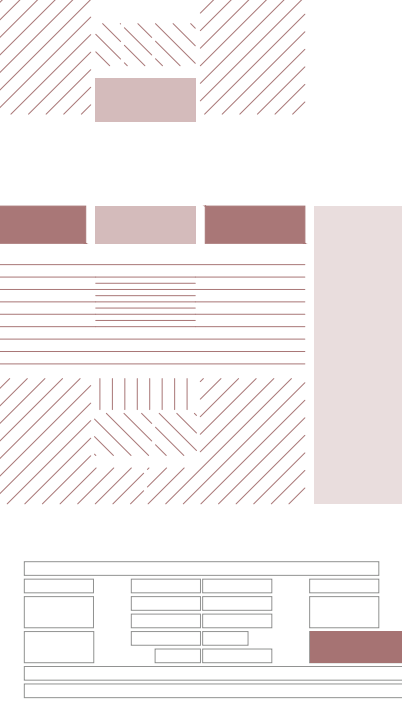

Legend: winter garden, balcony, loggia, bedroom, hallway, living room+dining room+kitchen, bathroom, study