

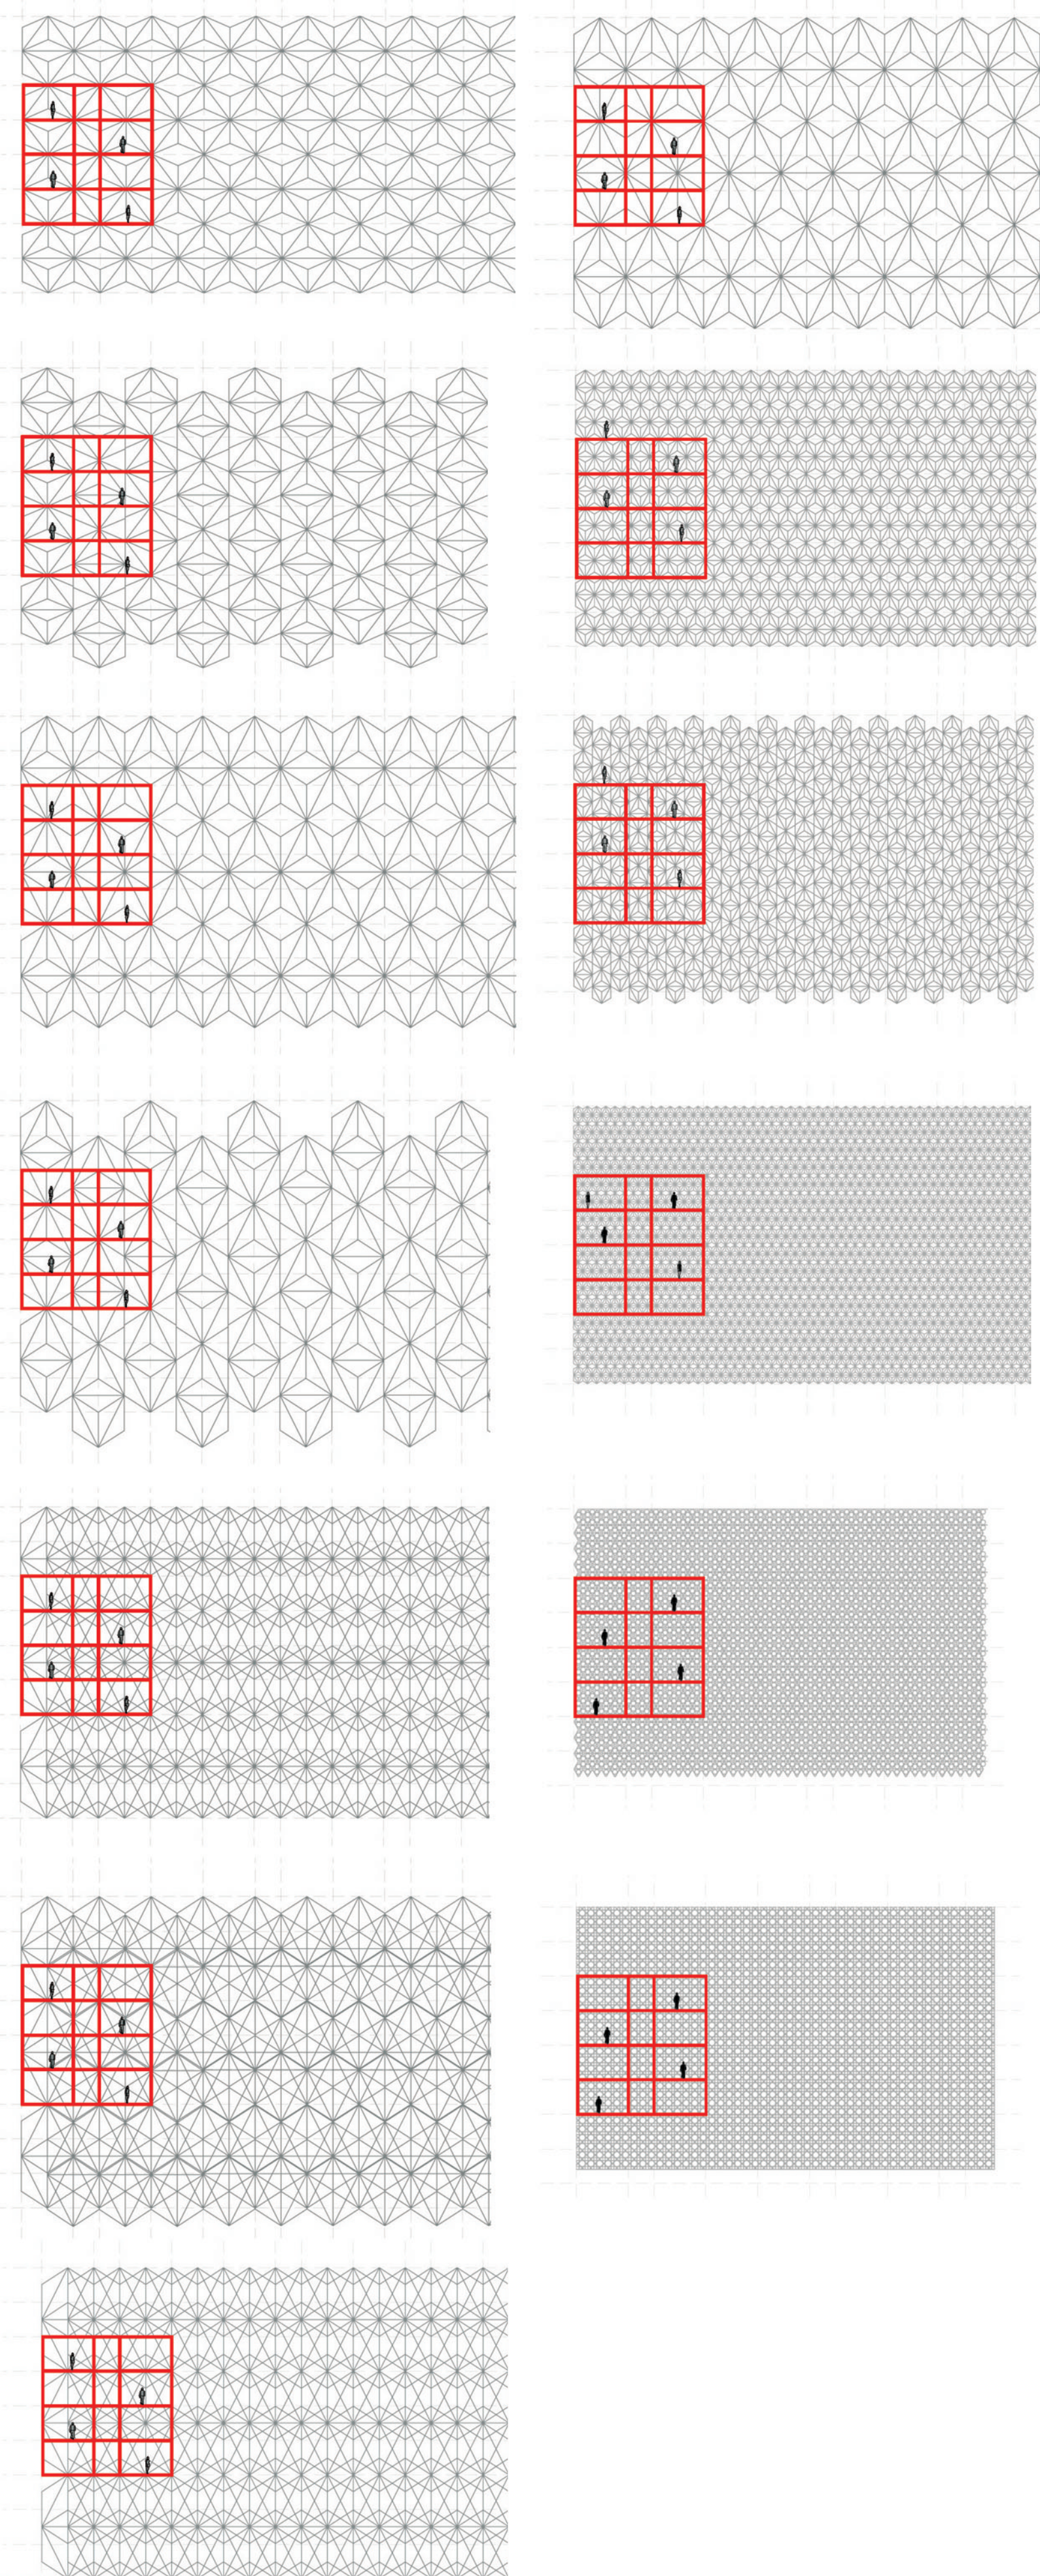


Scale study for different patterns

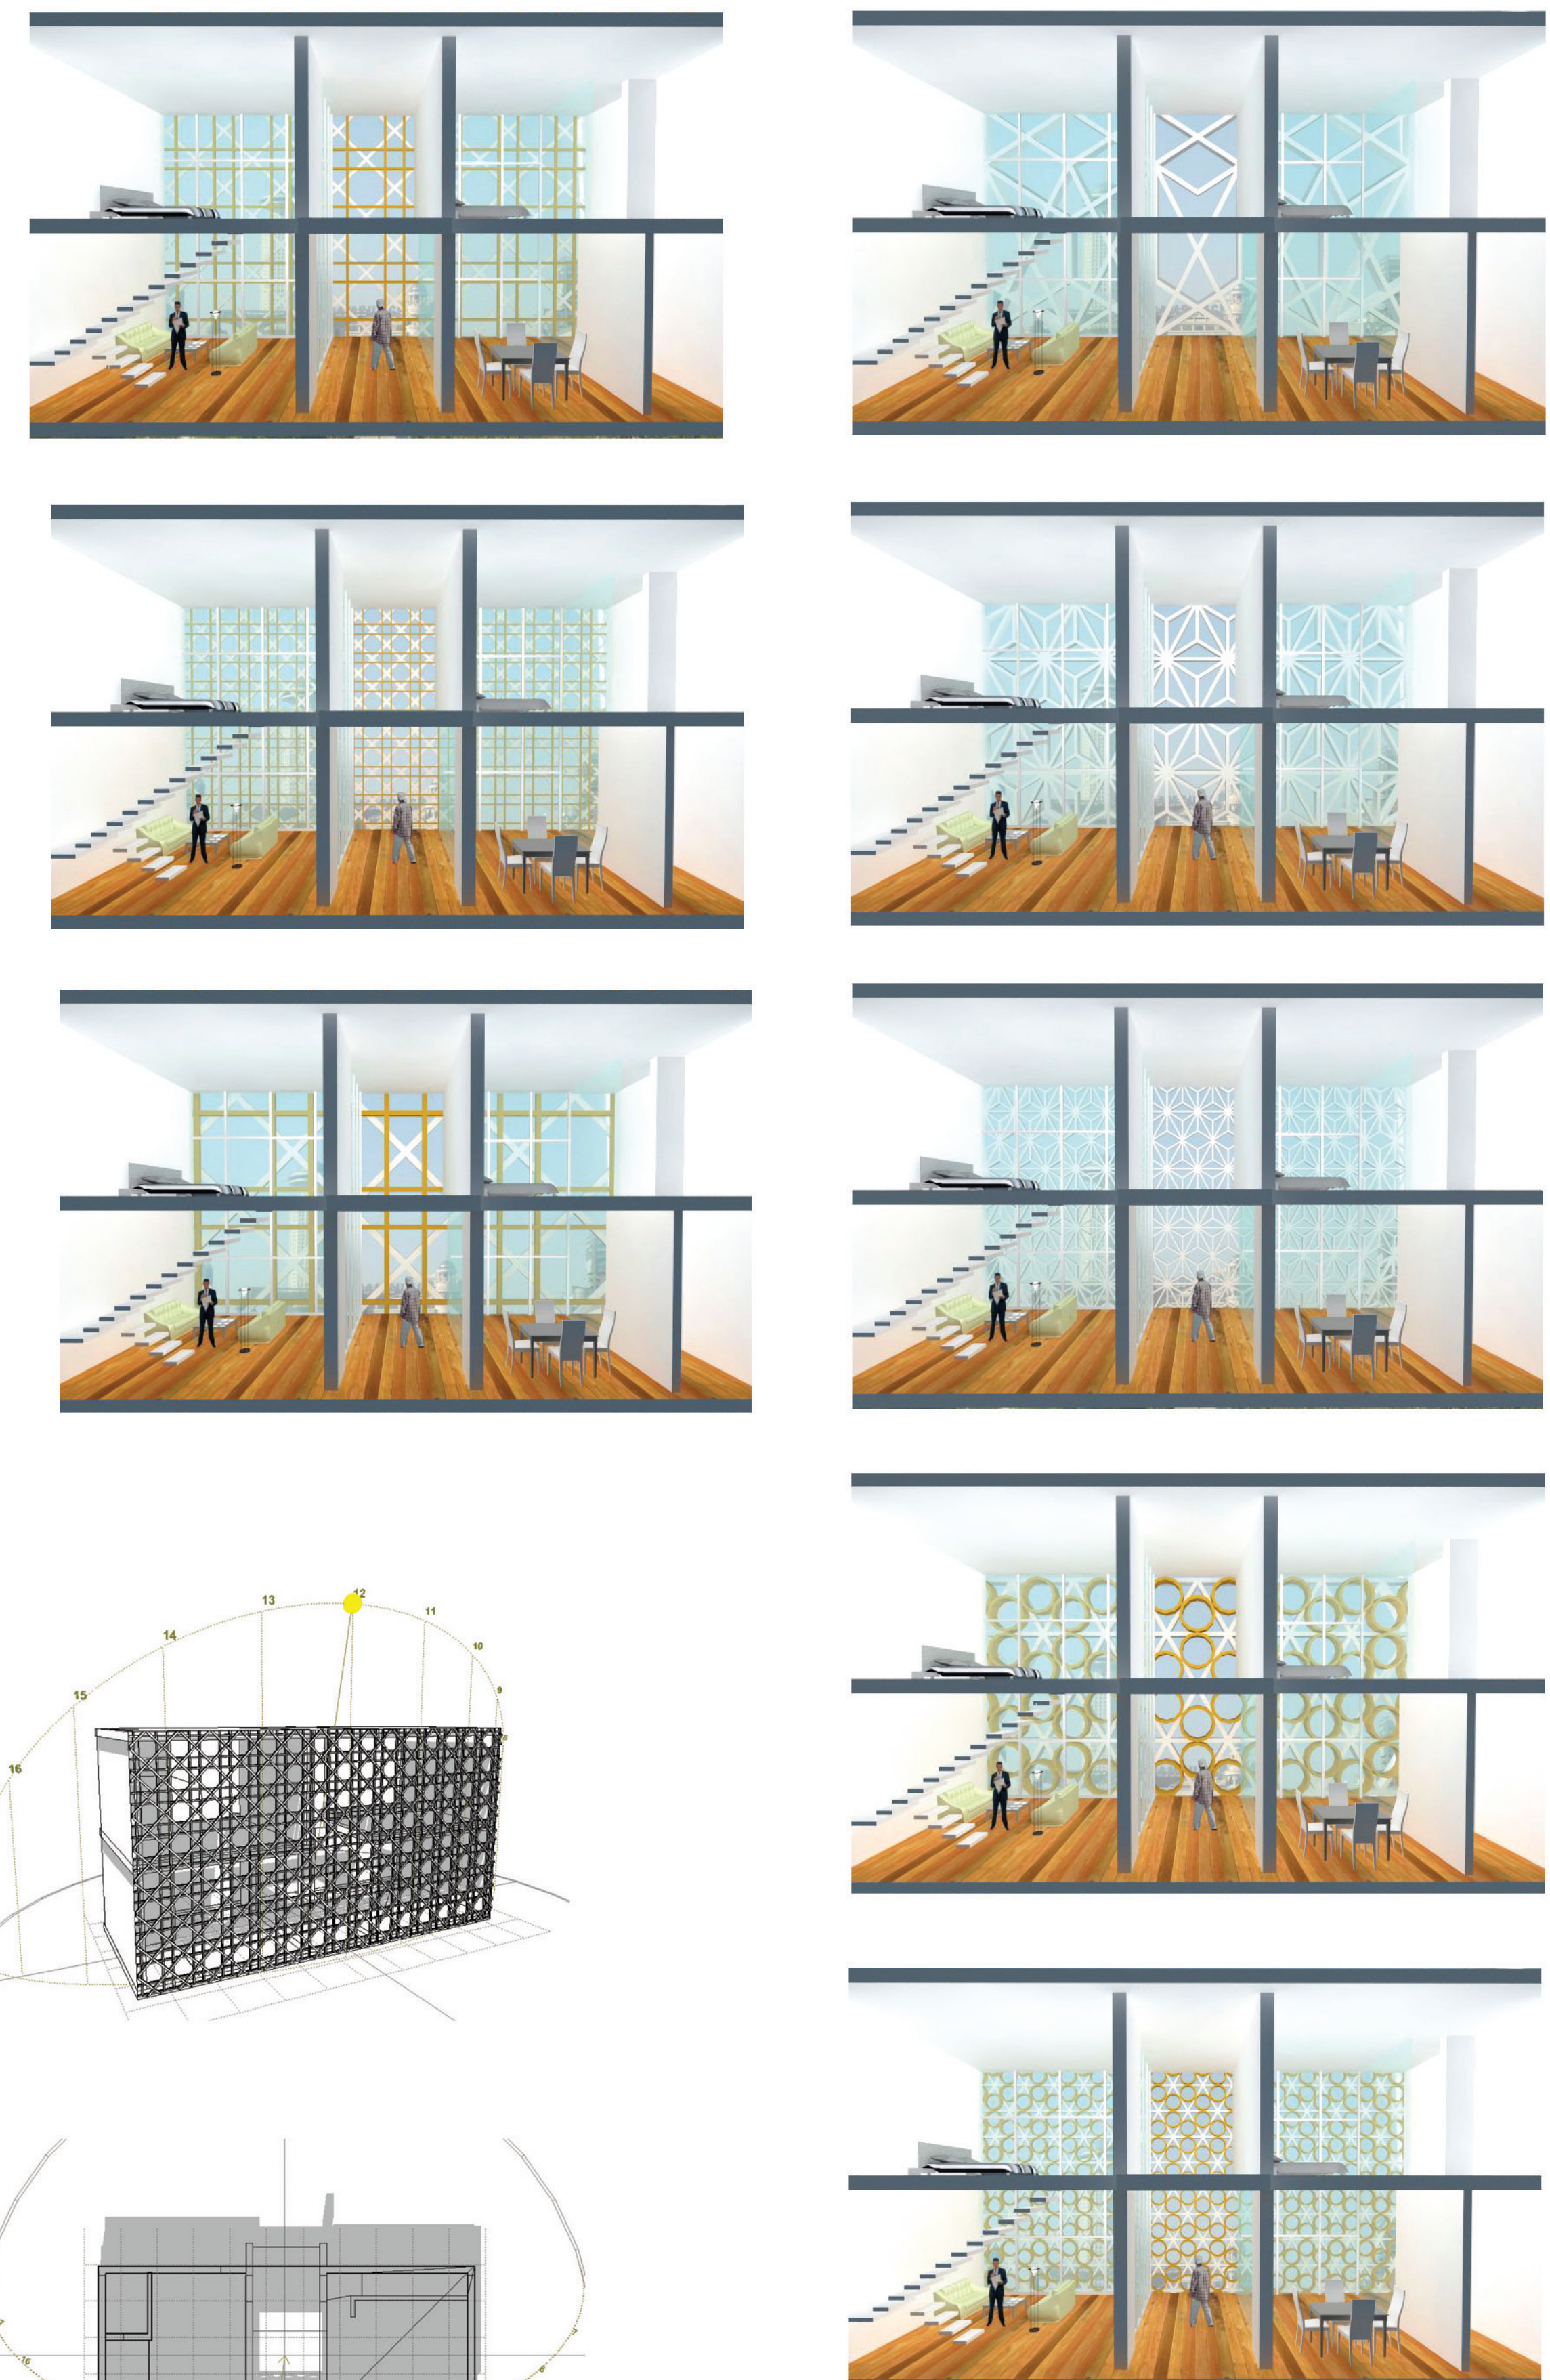

shadow Analysis

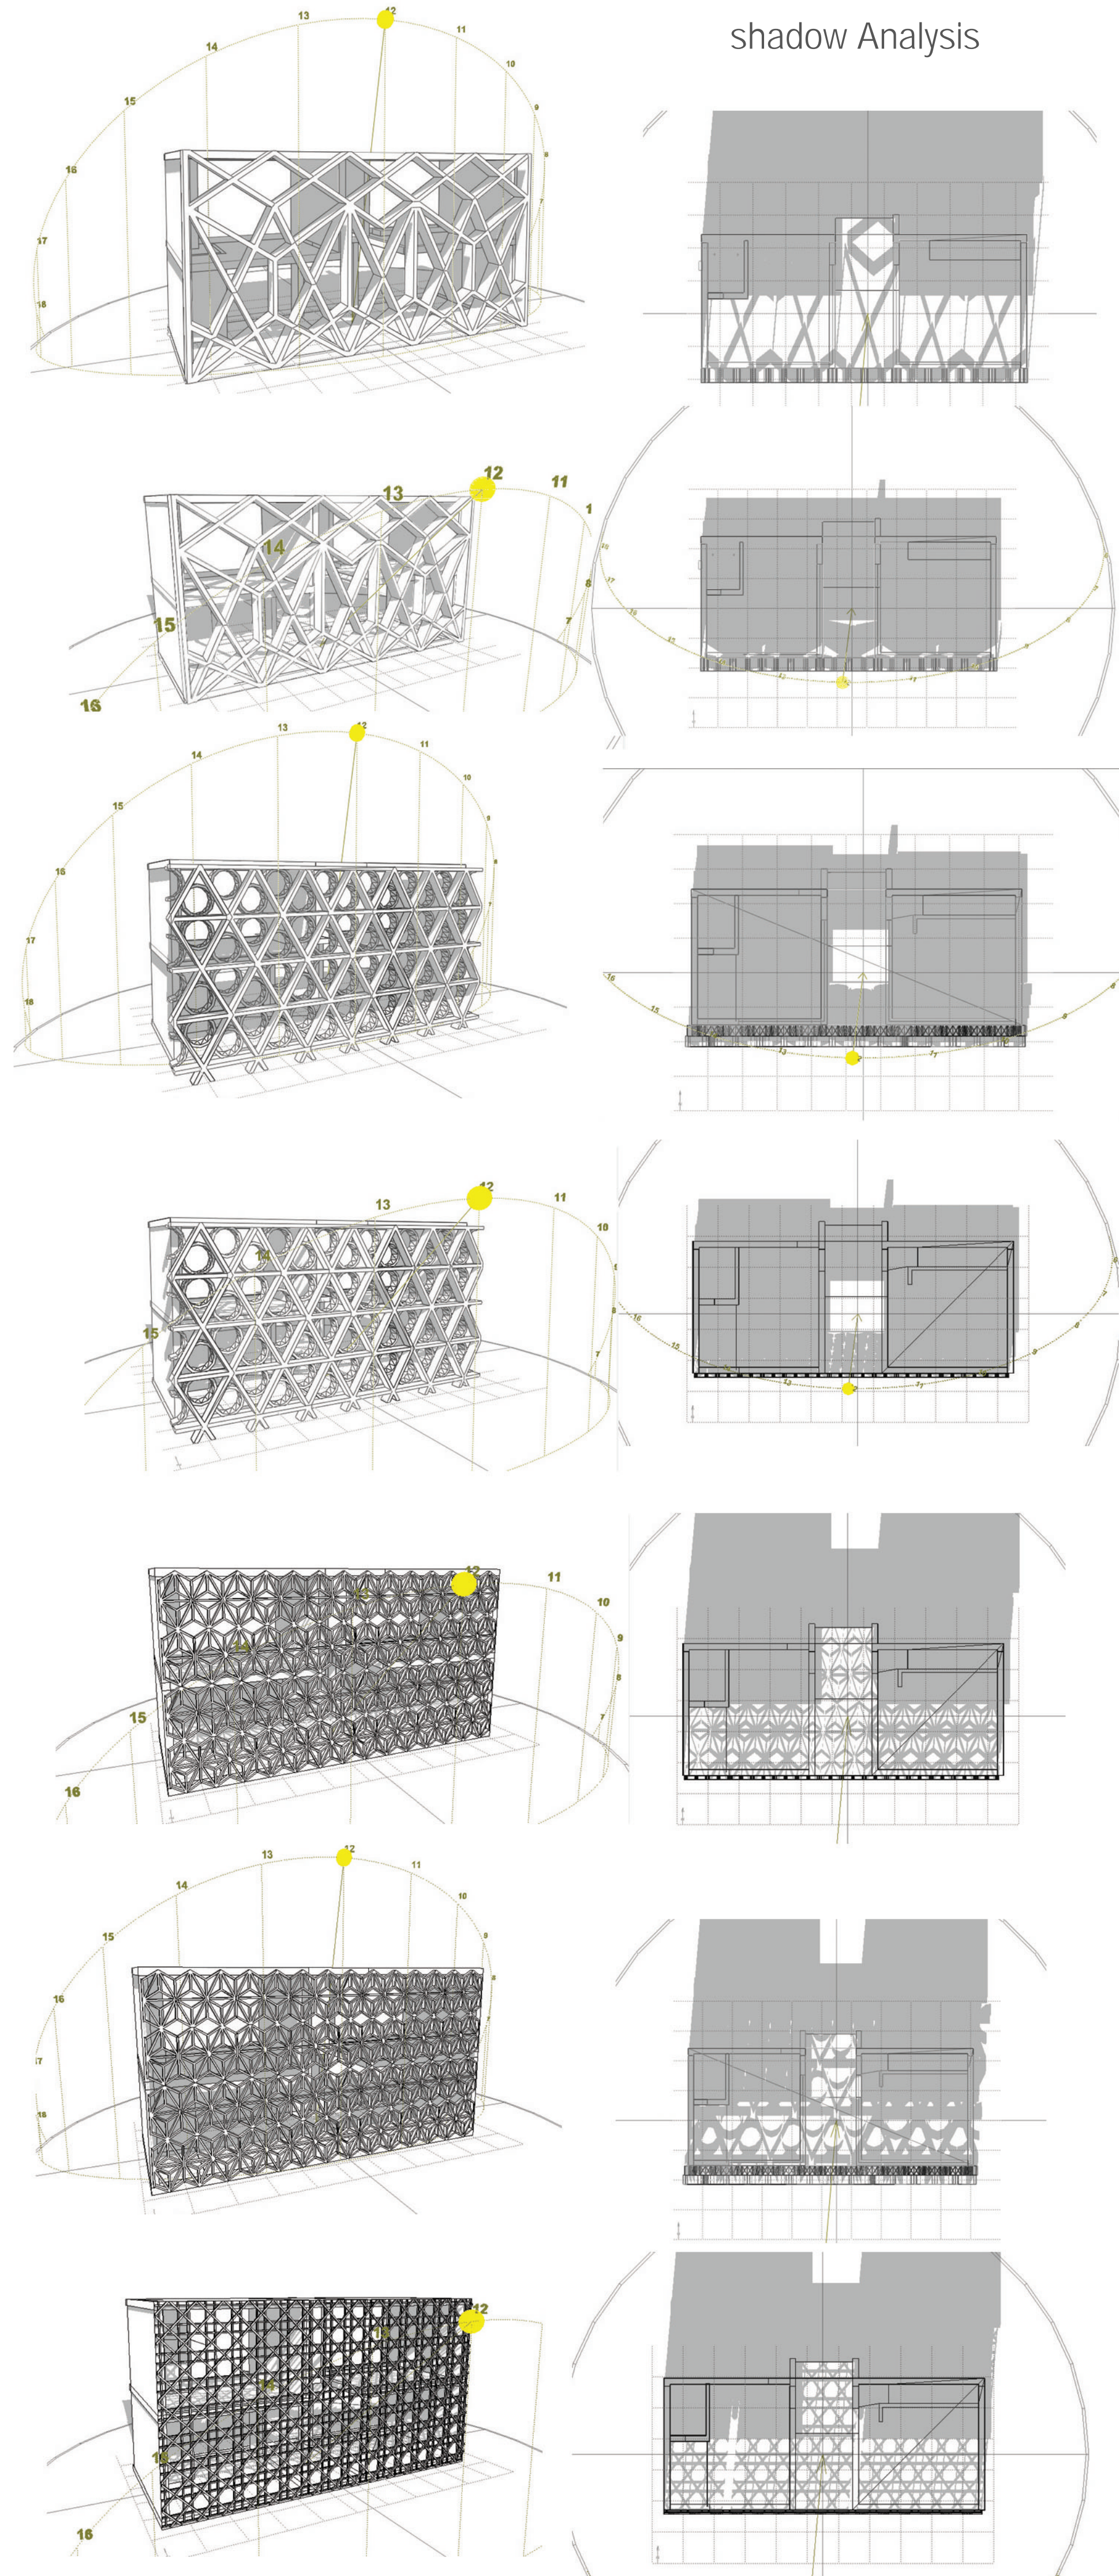

Politecnico di Milano Faculty : Facolta di Architettura MI Course Degree : Architettura		Academic Year 2008/2009
High density housing development, Shanghai		
Supervisor: Remo Dorigati	Drawing title: Housing facade development process	
Student: Neeraj Sharma	Scale: 1:500	Date: 3 april 2010
		4