



Complex Structure




Ground Floor Plan 1:500




1st Floor Plan 1:1000




2nd Floor Plan 1:1000

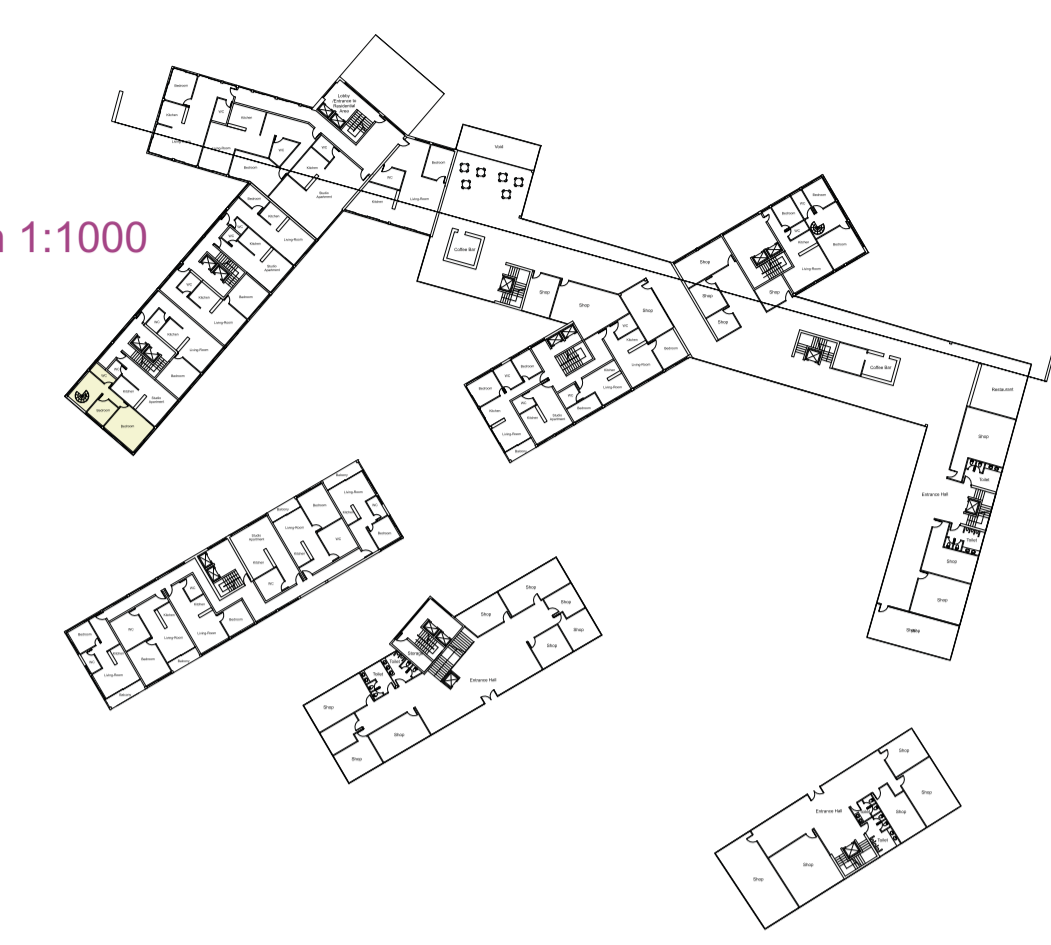


3rd Floor Plan 1:1000

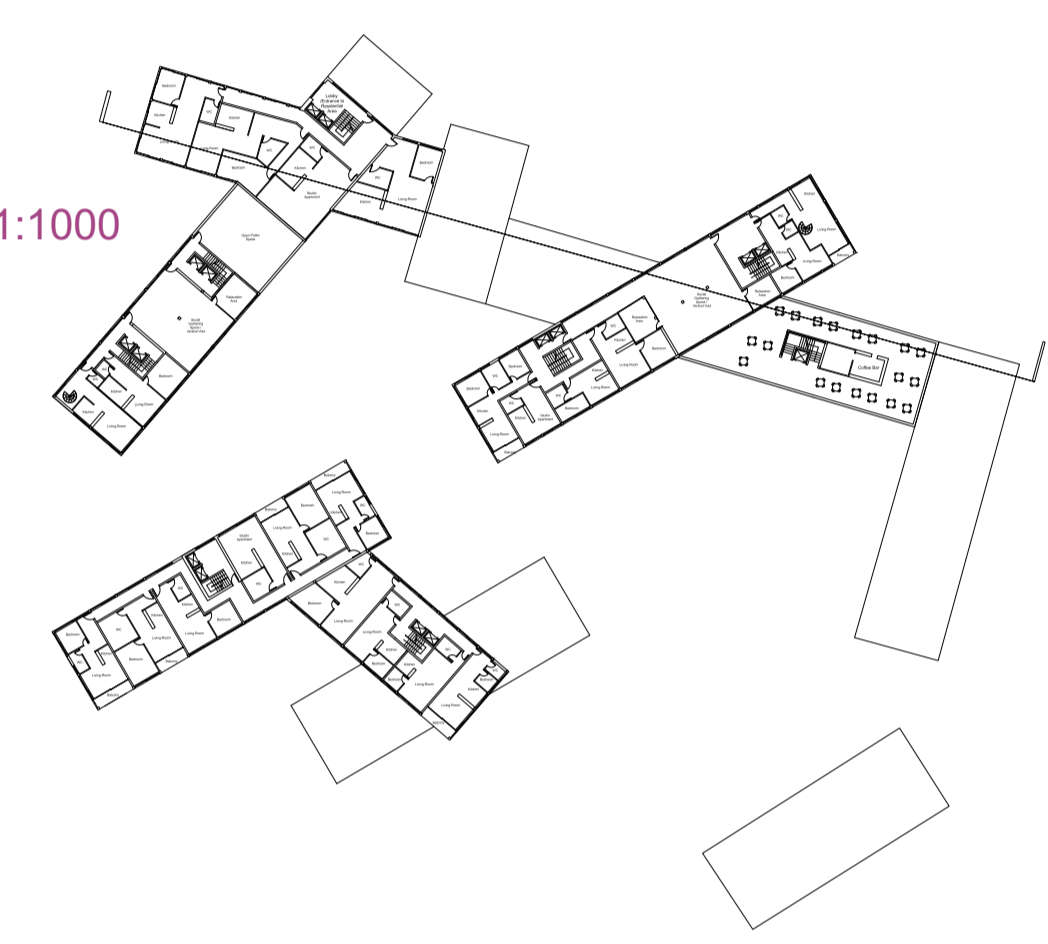


4th Floor Plan 1:1000

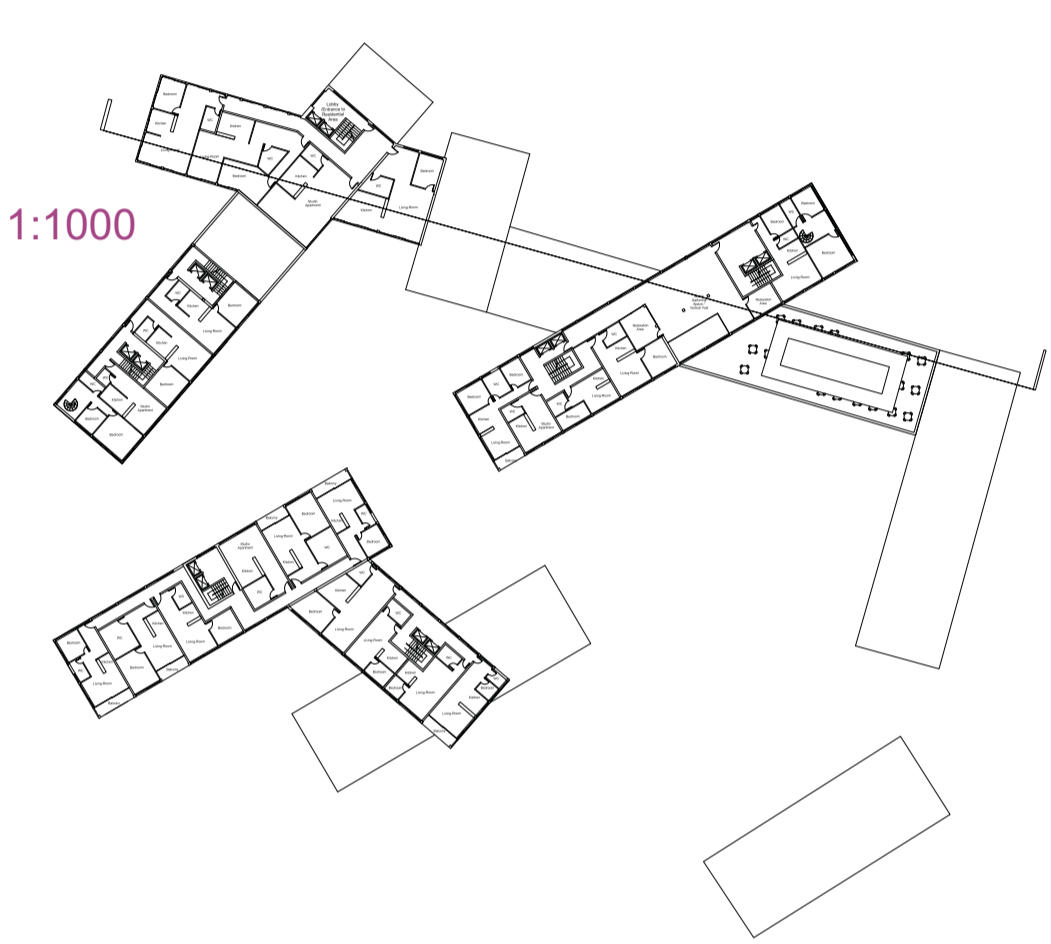


5th Floor Plan 1:1000

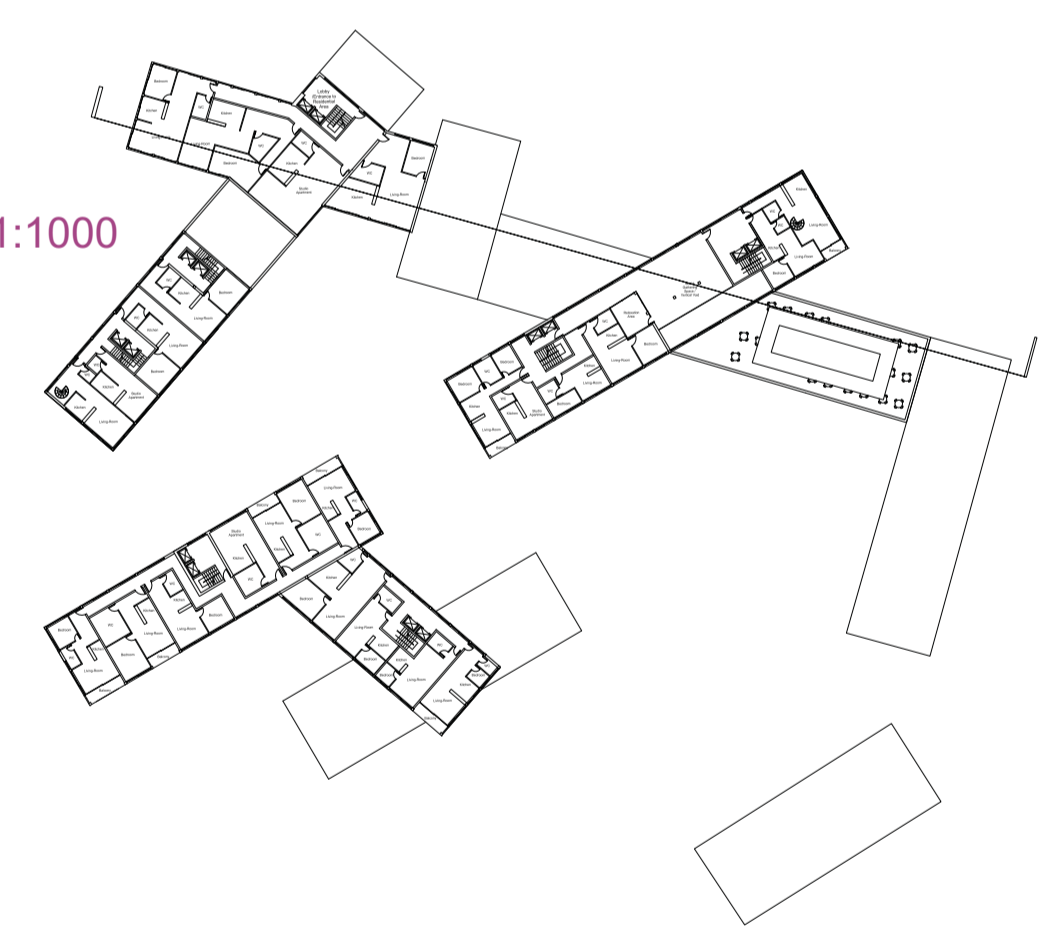



6th Floor Plan 1:1000

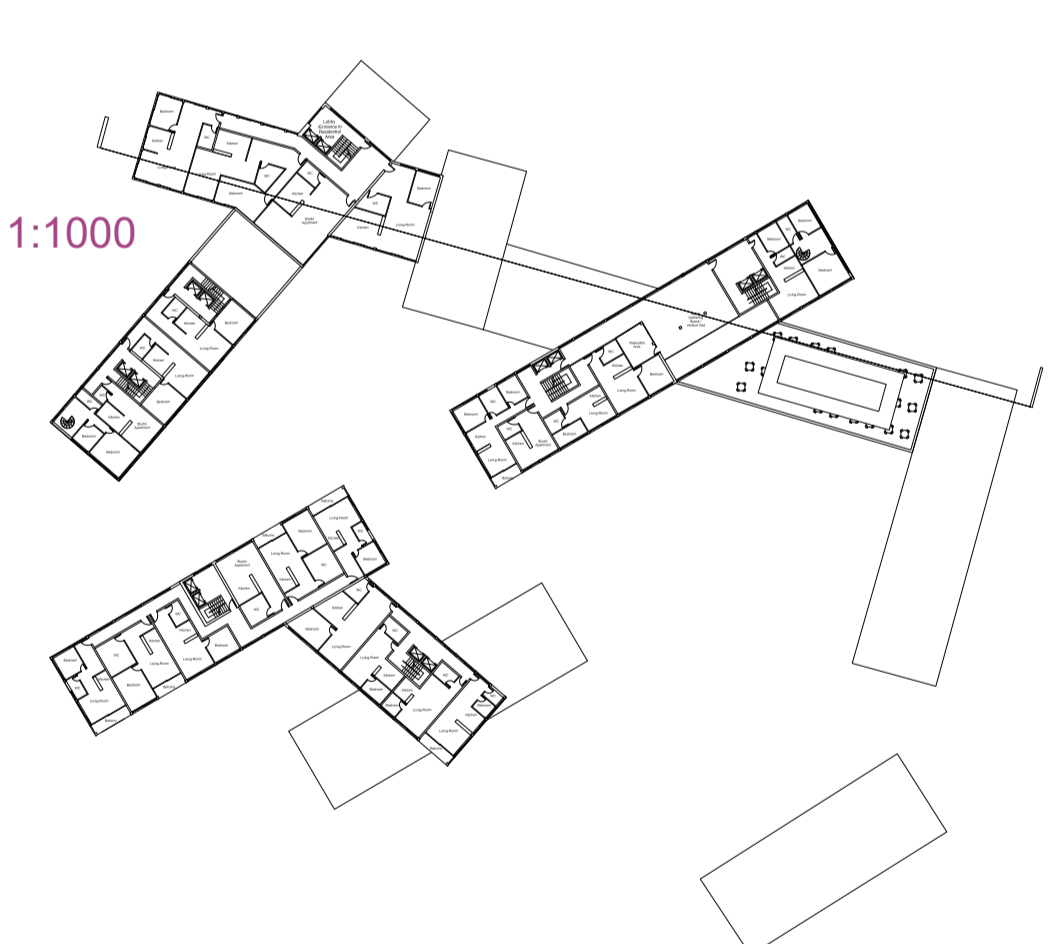

7th Floor Plan 1:1000

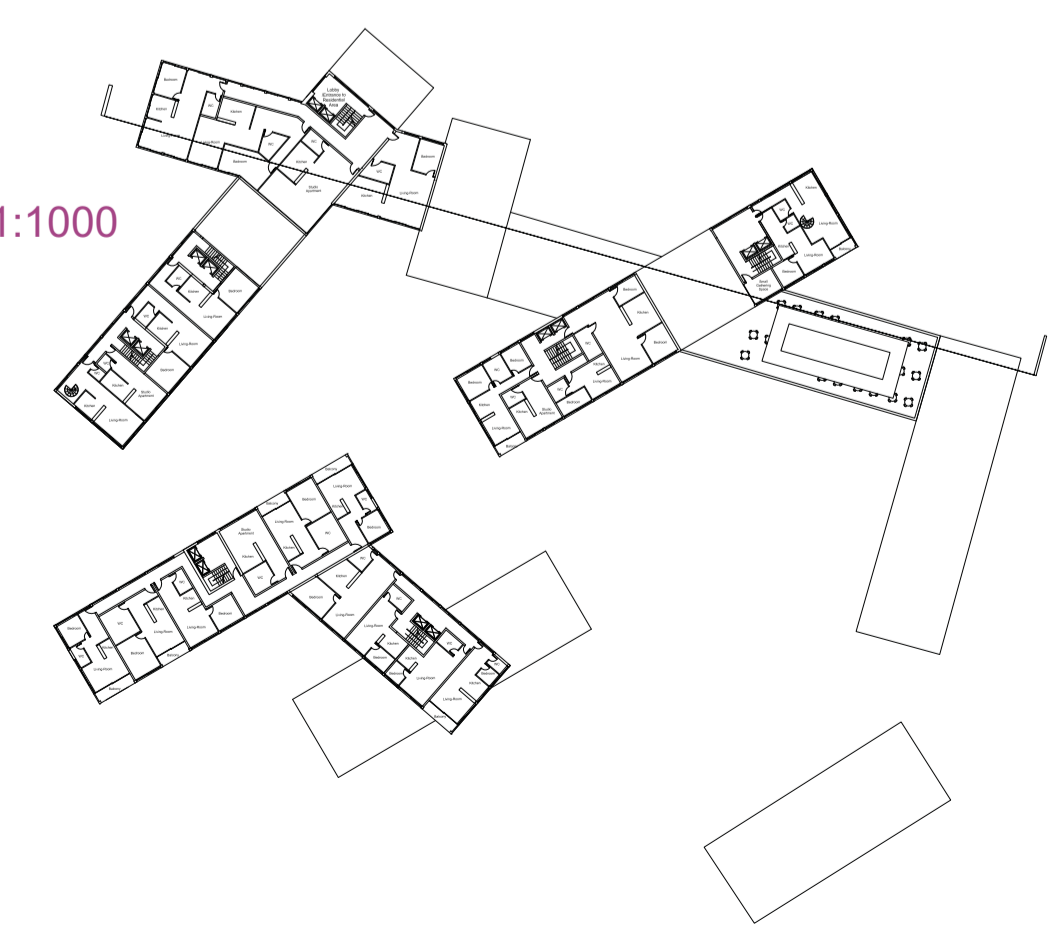

8th Floor Plan 1:1000

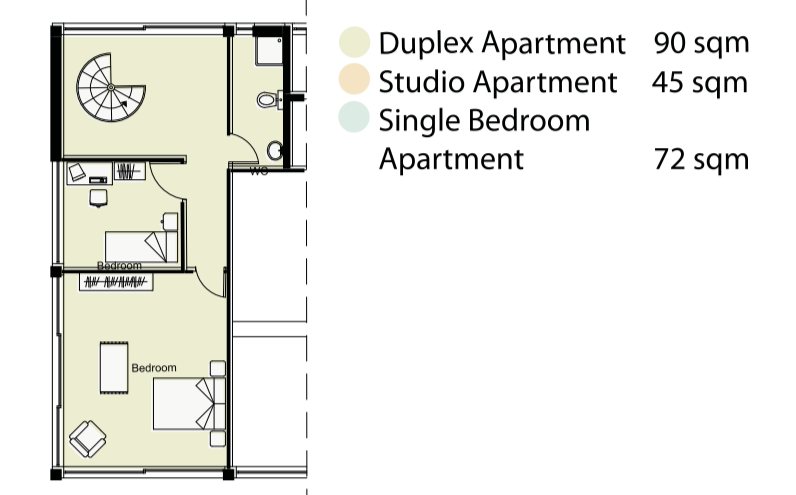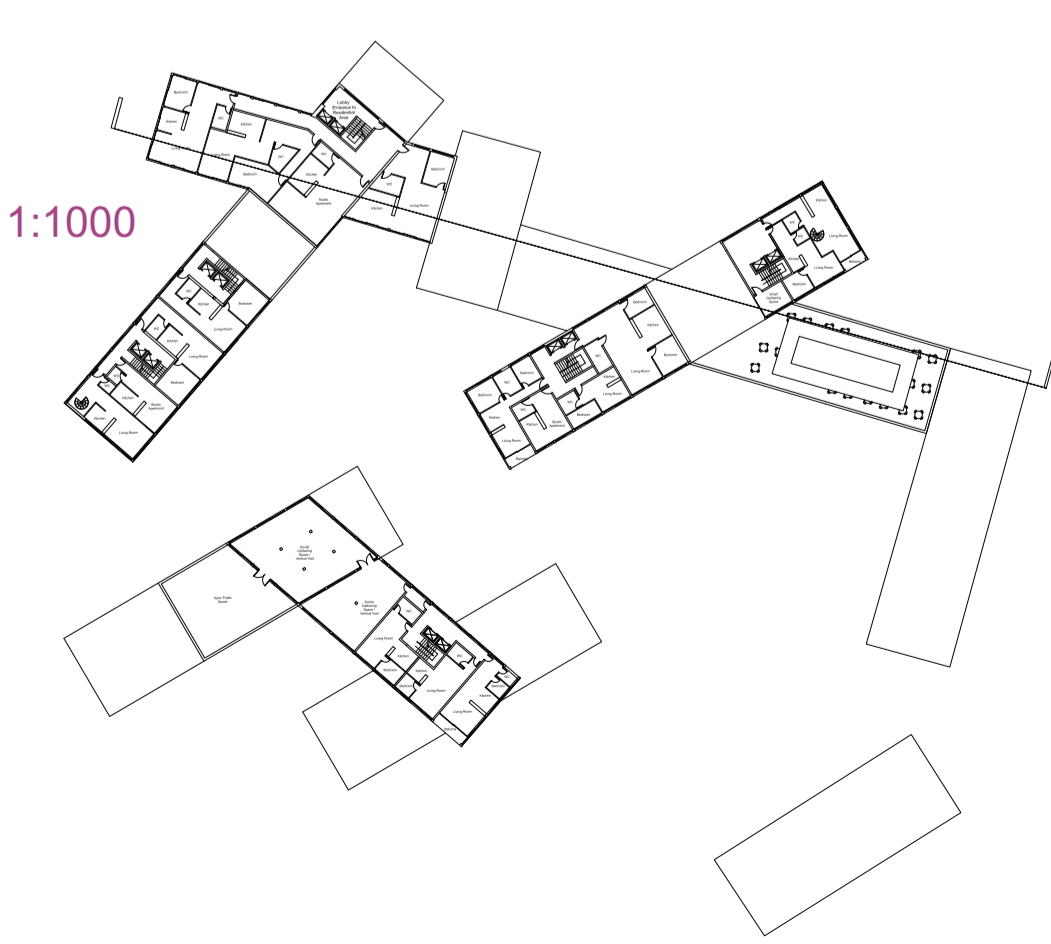


Furnished Apartment Plans 1:200

Apartments:
According to the Chinese Housing Regulations, no apartment should exceed 90 square meters in size. Therefore in the design the largest apartments are 90 square meters.

In the design of the floor plans, different types of apartments are included for people with different social and economical status. There are two two bedrooms, duplex family apartments with 90 square meters. Single bedroom apartments for newly wed couples with an average size of 72 square meters. Studio apartments with an average square meters of 45, which can be used by students.

Every Complex in the Masterplan consists of many buildings with different types of usage. Here one of those complexes is analyzed in more detail. Commercial and Residential spaces are connected to each other with either horizontal or vertical Public Spaces, which also act as Social Gathering spaces. This will bring a more friendly community feeling for the residents and the visitors and it creates an active and a vibrant social environment into the area. The Vertical Public Spaces bring a relaxing environment and a social spaces closer to all the residents in the buildings, regardless of the height and the floor that they are living in.

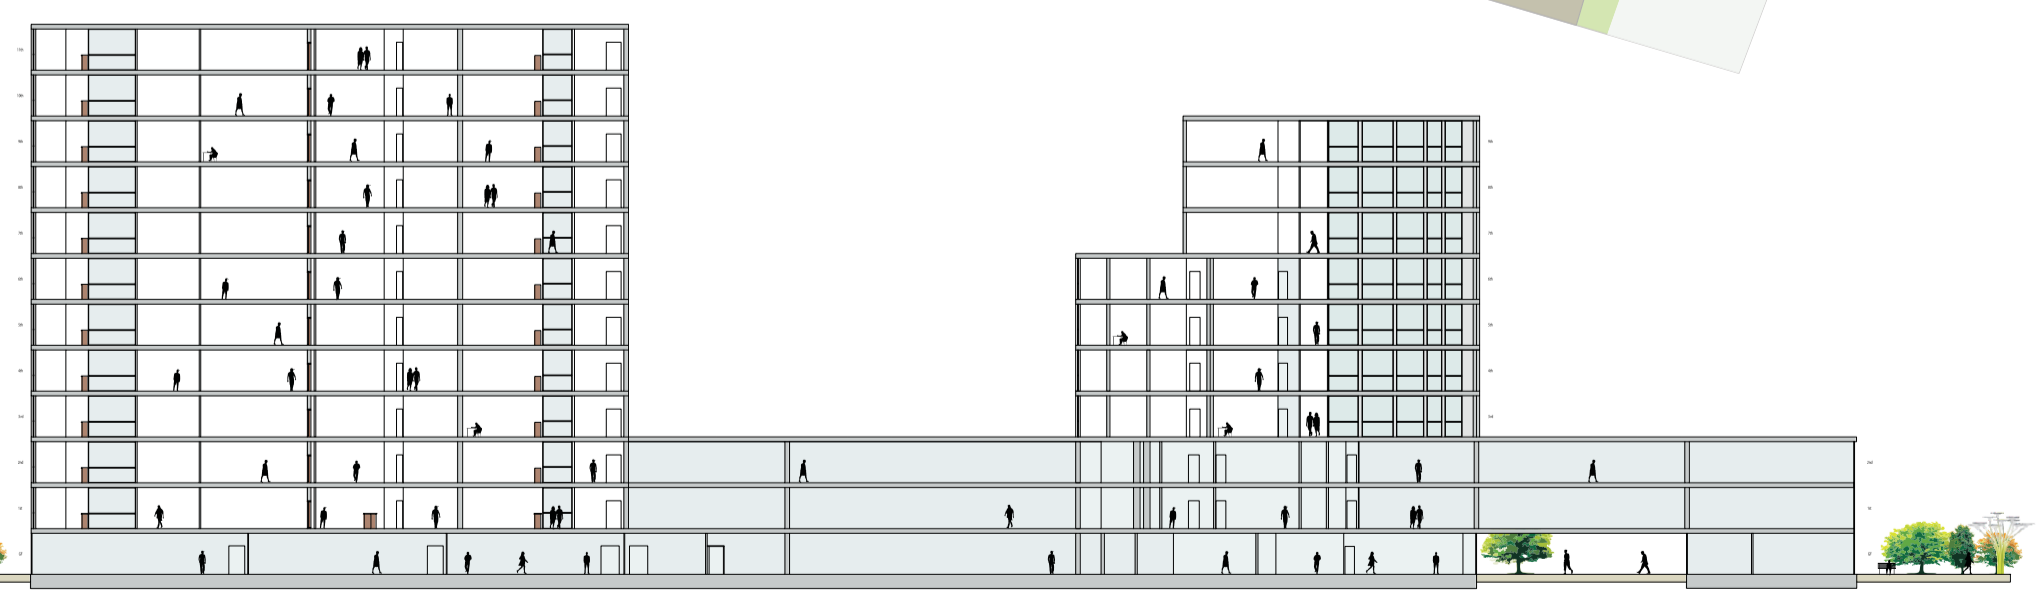

Cross-Section 1:500

