
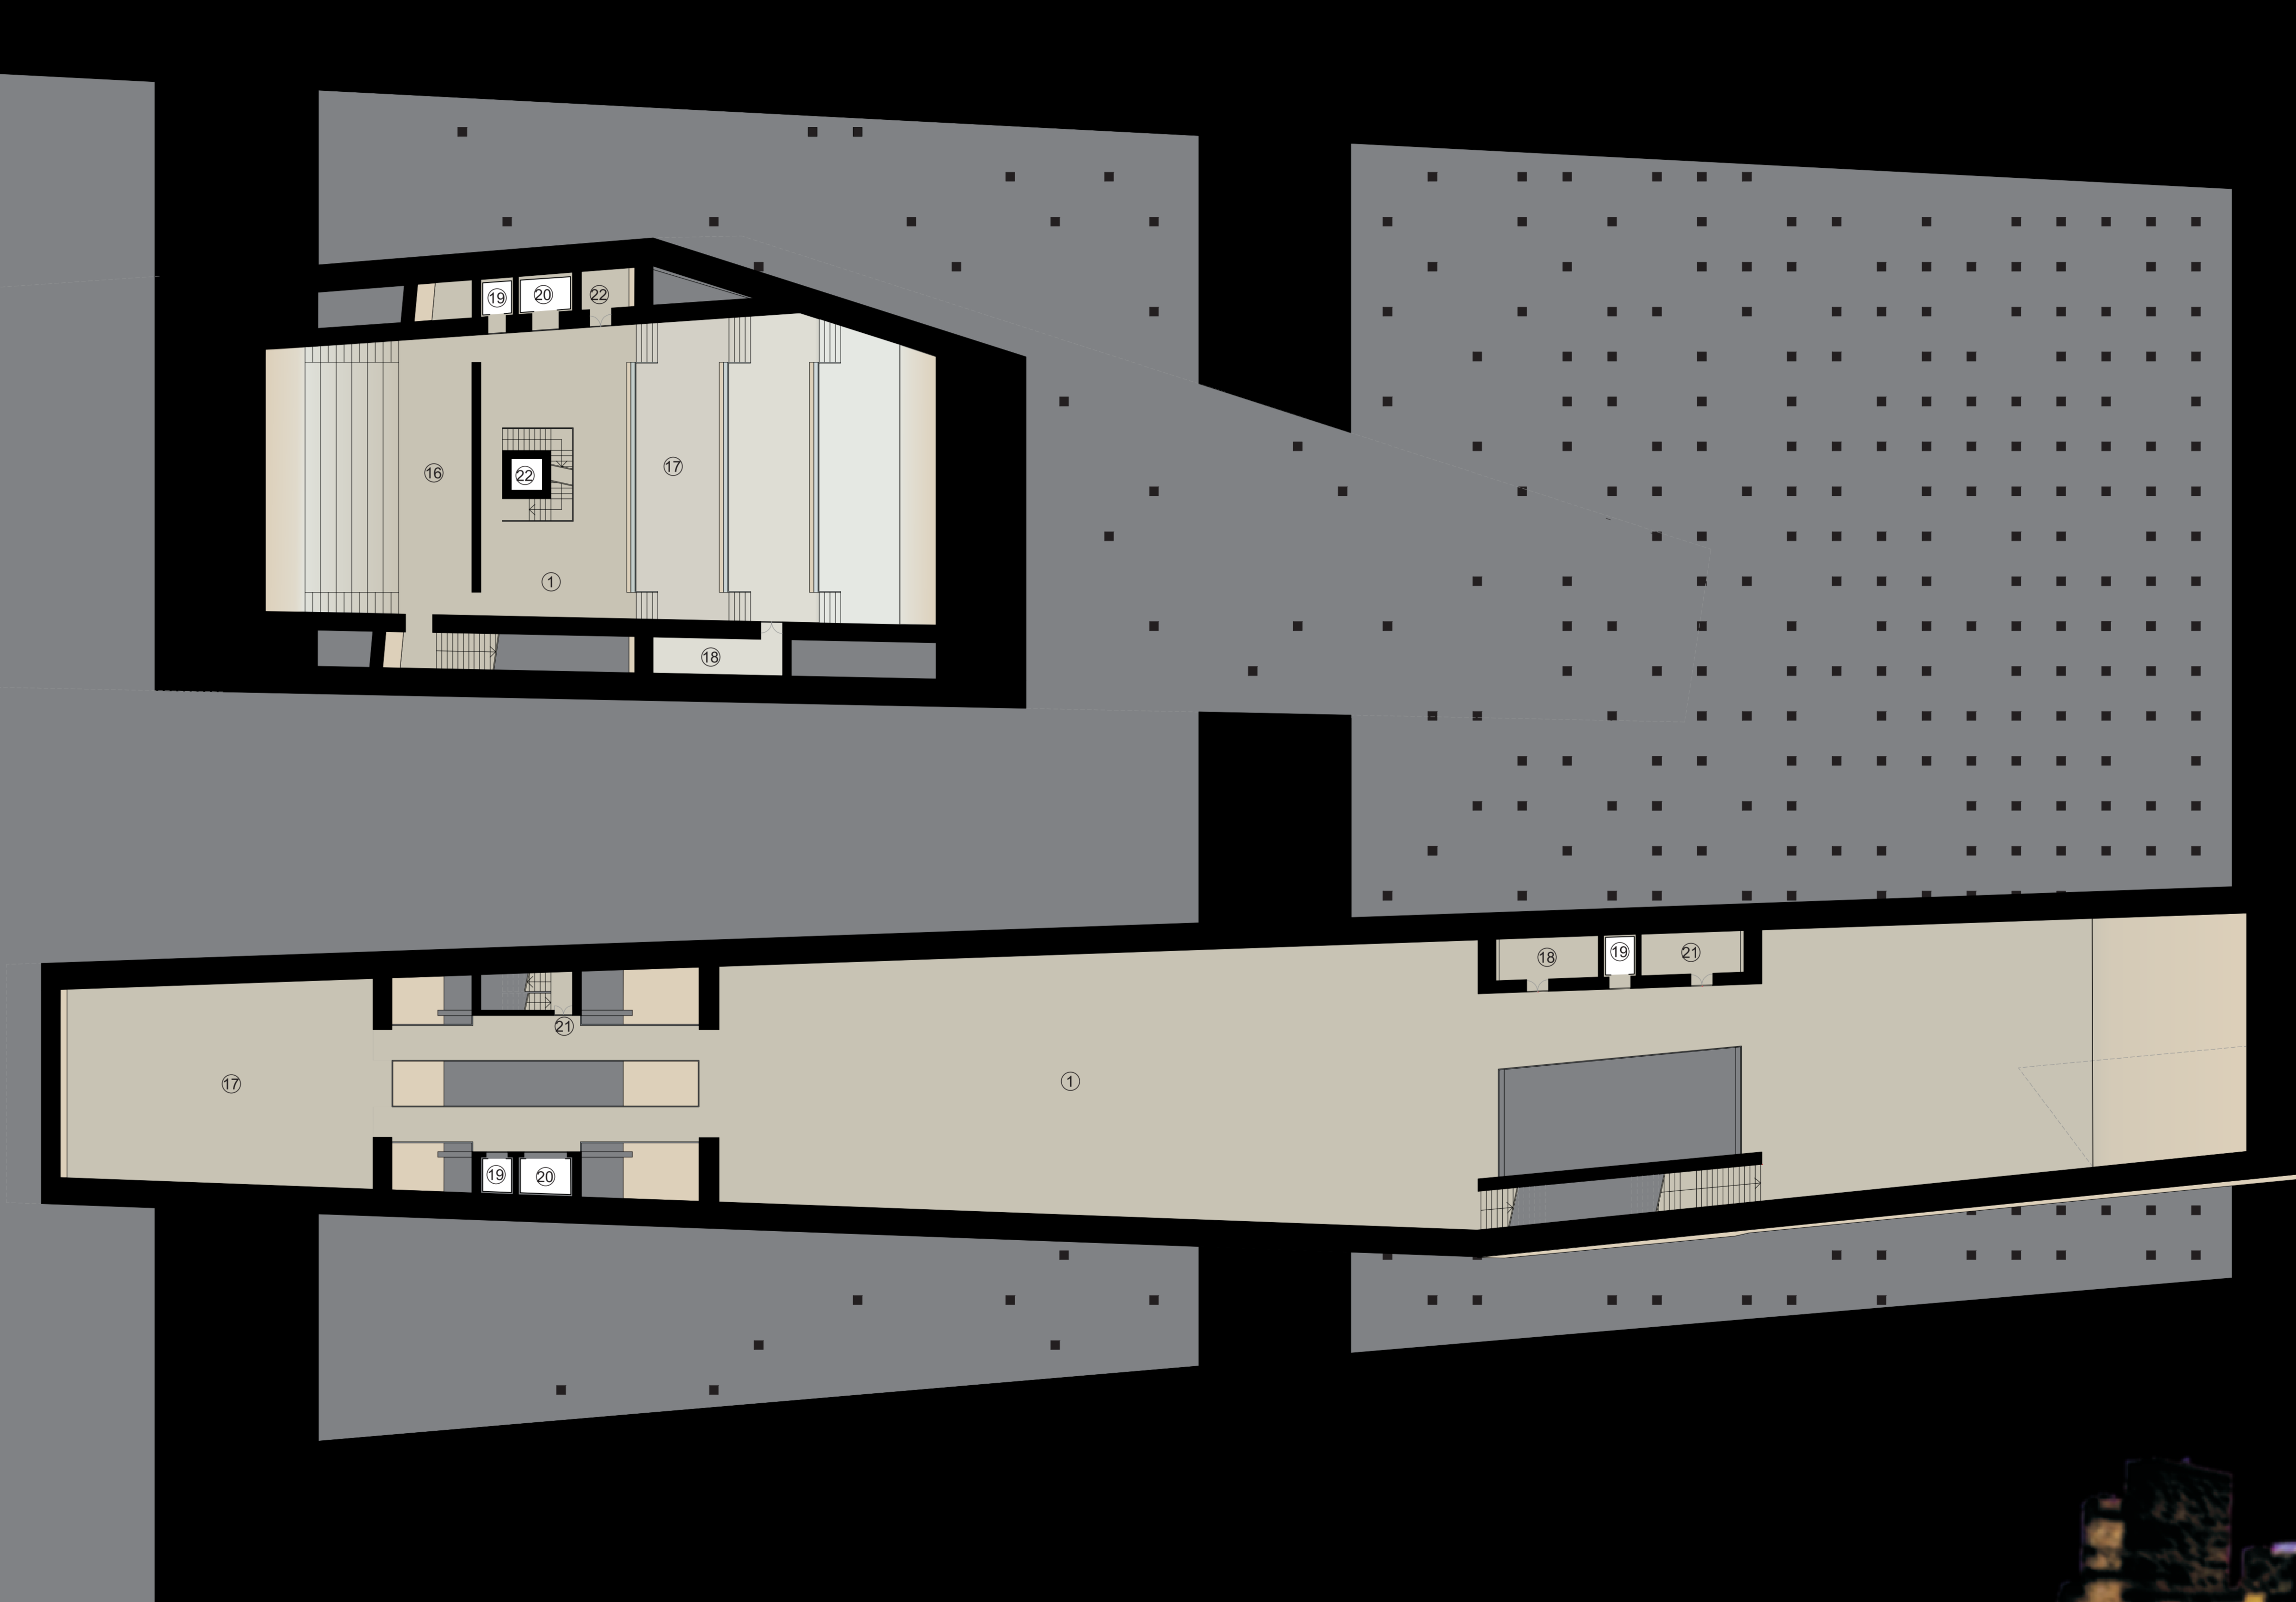


1st Floor
 muSea center level + 4.00 m
 muSea - northern wing level + 6.60 m
 muSea - southern wing level + 7.50 m

1st Floor
 Scale 1:200

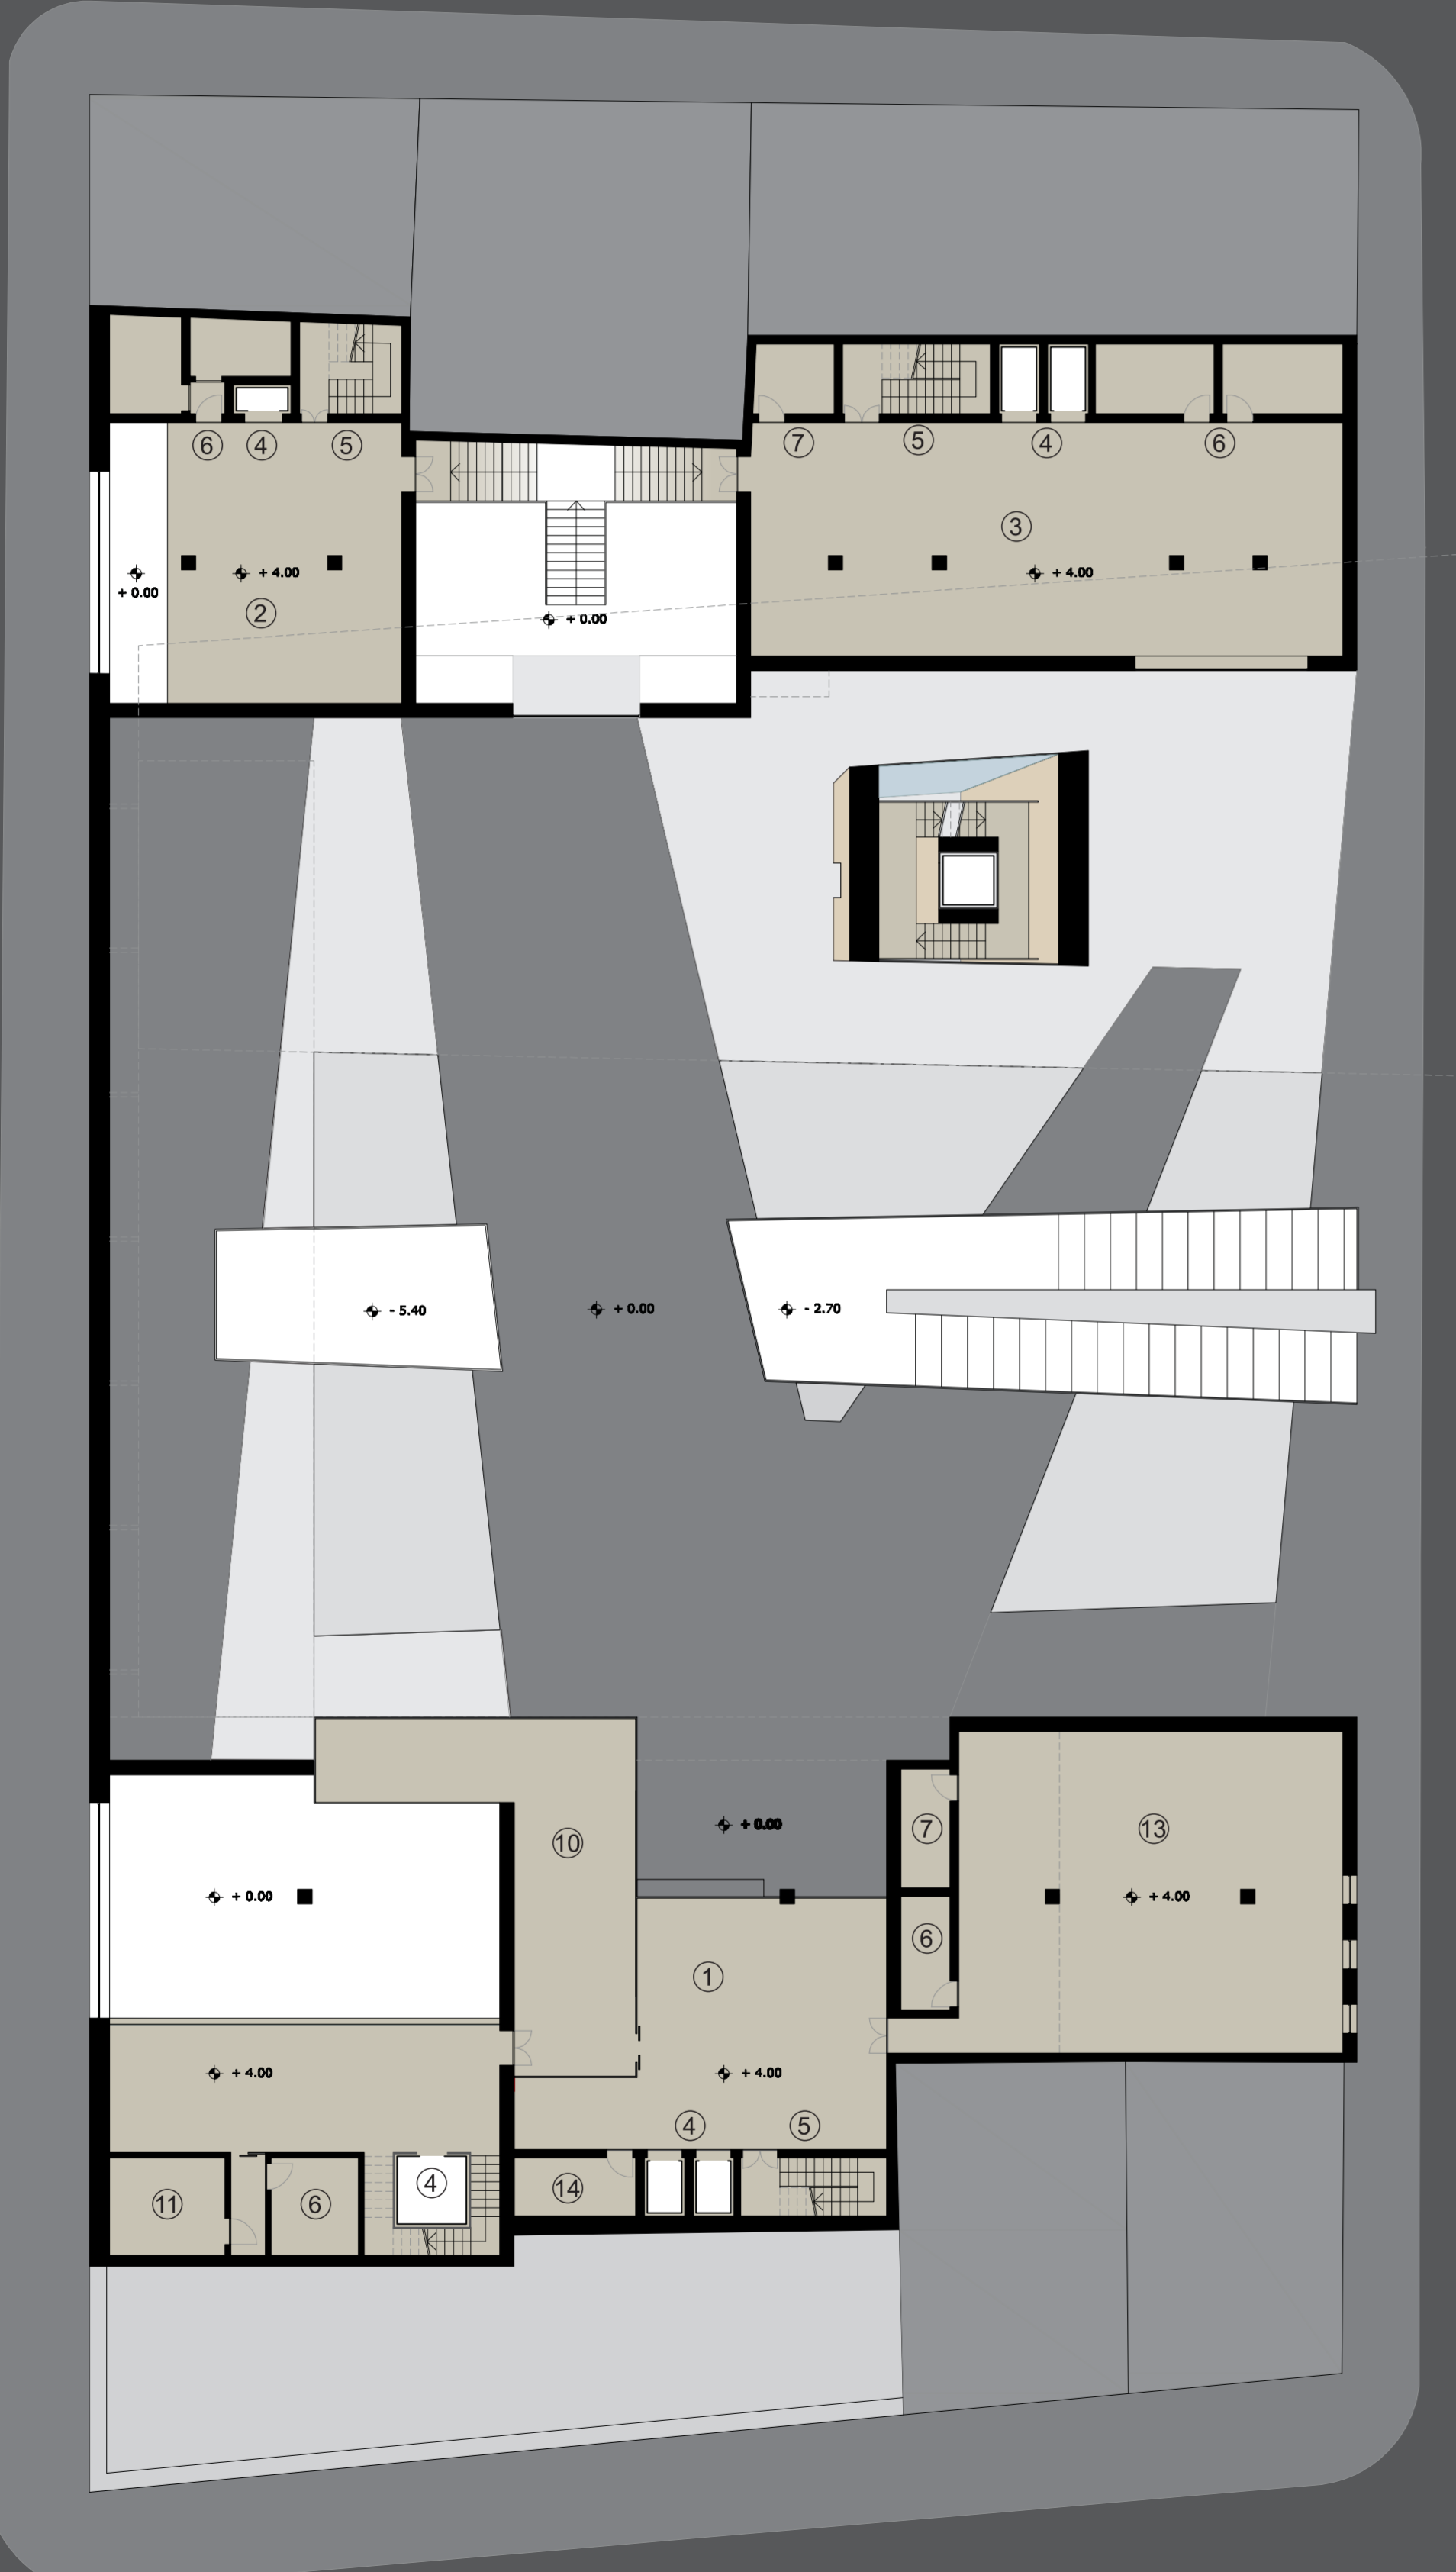

- muSea Center
 - 1 - Hall
 - 2 - Library
 - 3 - Administrative Office
 - 4 - Elevator
 - 5 - Stairs
 - 6 - Restrooms
 - 7 - Storage
 - 8 - Terrace
 - 9 - Panoramic Relax Area
 - 10 - Restaurant
 - 11 - Kitchen
 - 12 - Congress Center Offices
 - 13 - Auditorium
 - 14 - Wardrobe
- muSea
 - 15 - Exhibition Space
 - 16 - Multimedia Projection
 - 17 - Bookshop
 - 18 - Storage
 - 19 - Elevator
 - 20 - Freight Elevator
 - 21 - Stairs
 - 22 - Technical Room

South Street Seaport
muSea
 Re-Envisioning the Urban Edge