



2nd Floor  
 muSea center level + 8.00 m  
 muSea - northern wing level + 12.60 m  
 muSea - southern wing level + 11.75 m

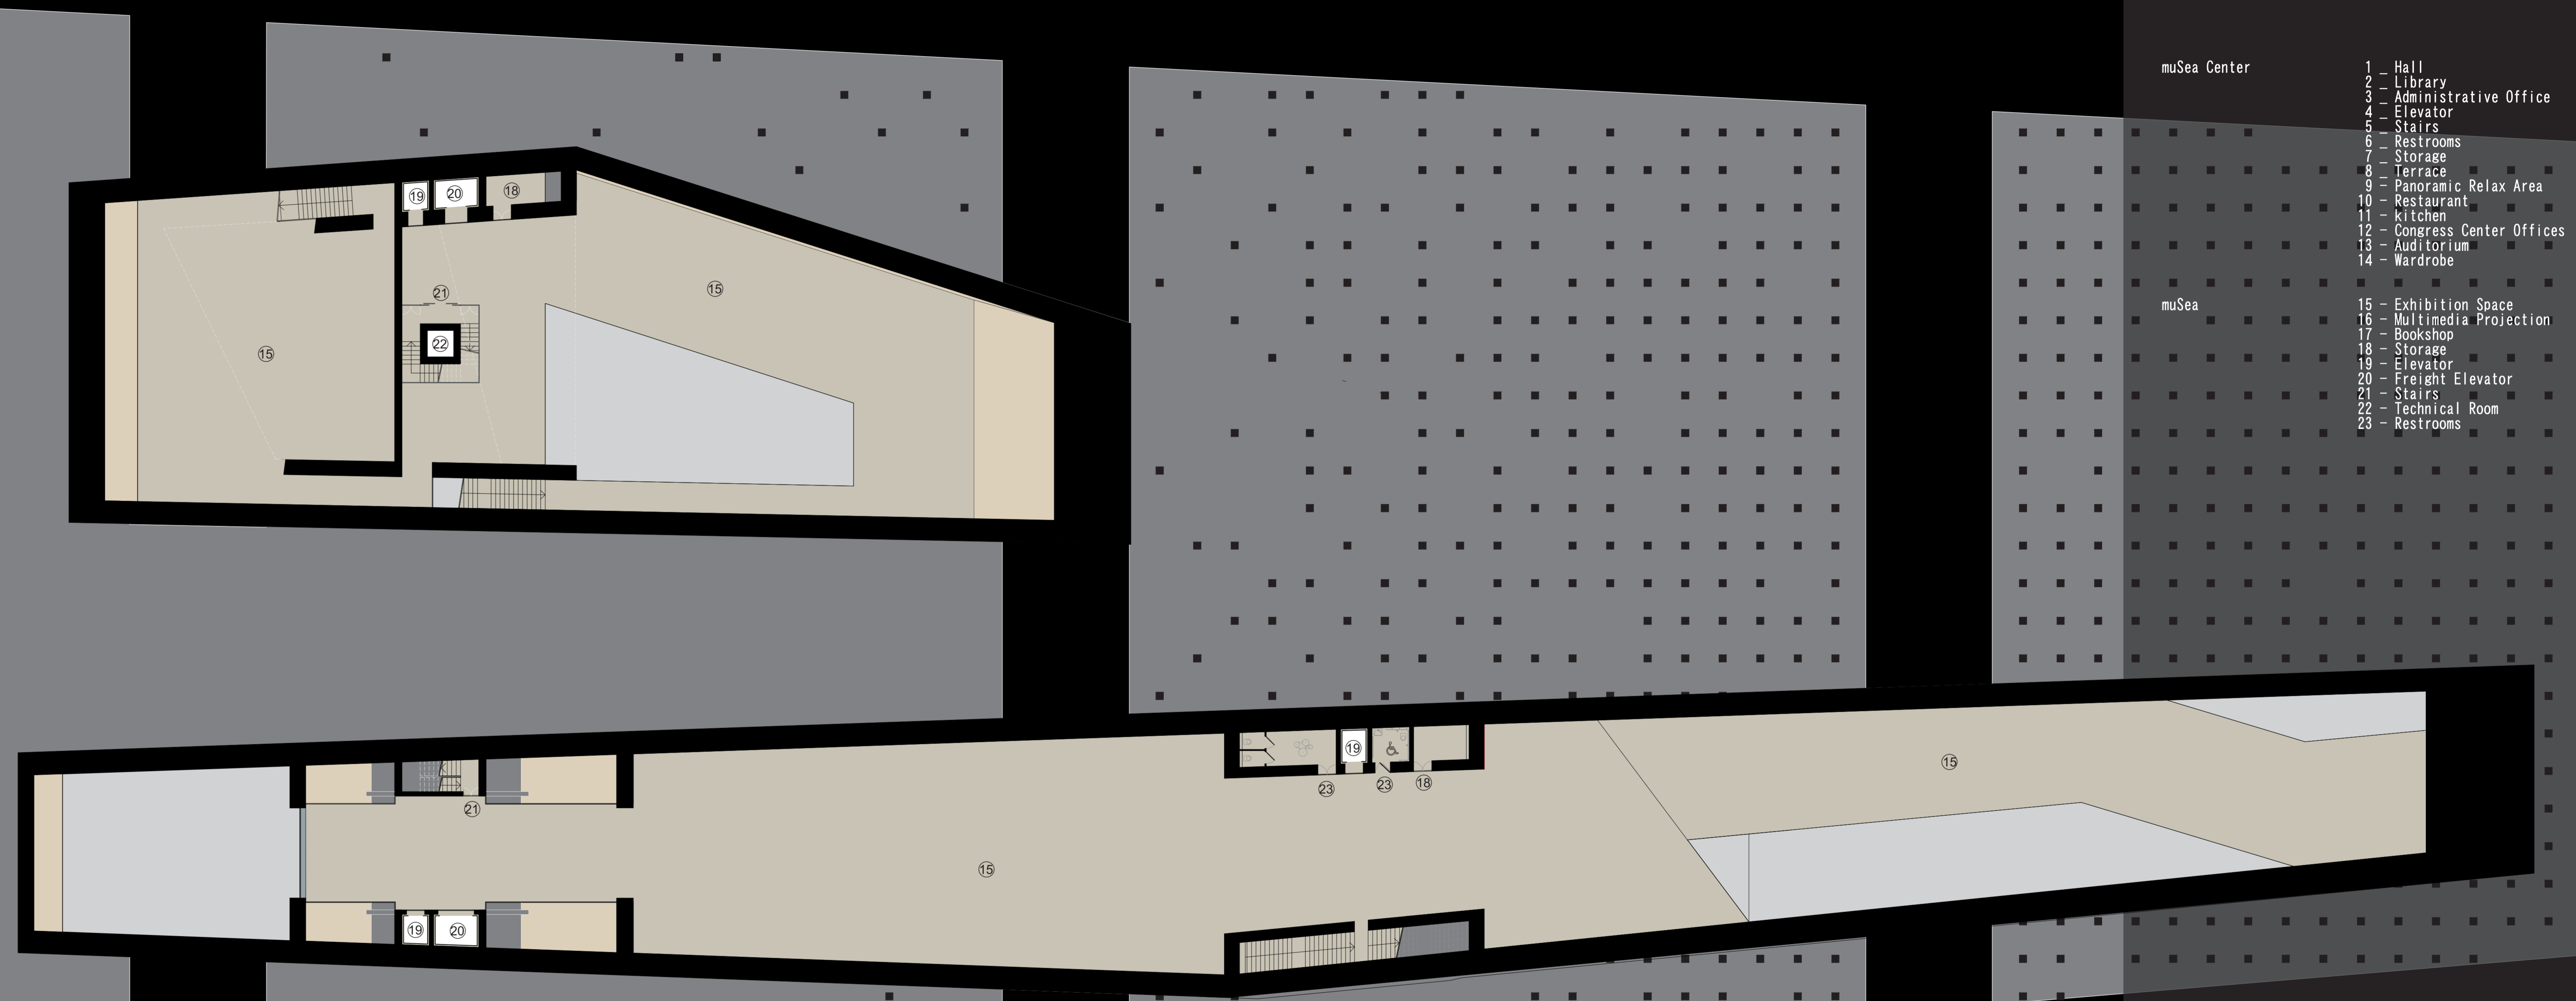

2nd Floor  
 Scale 1:200

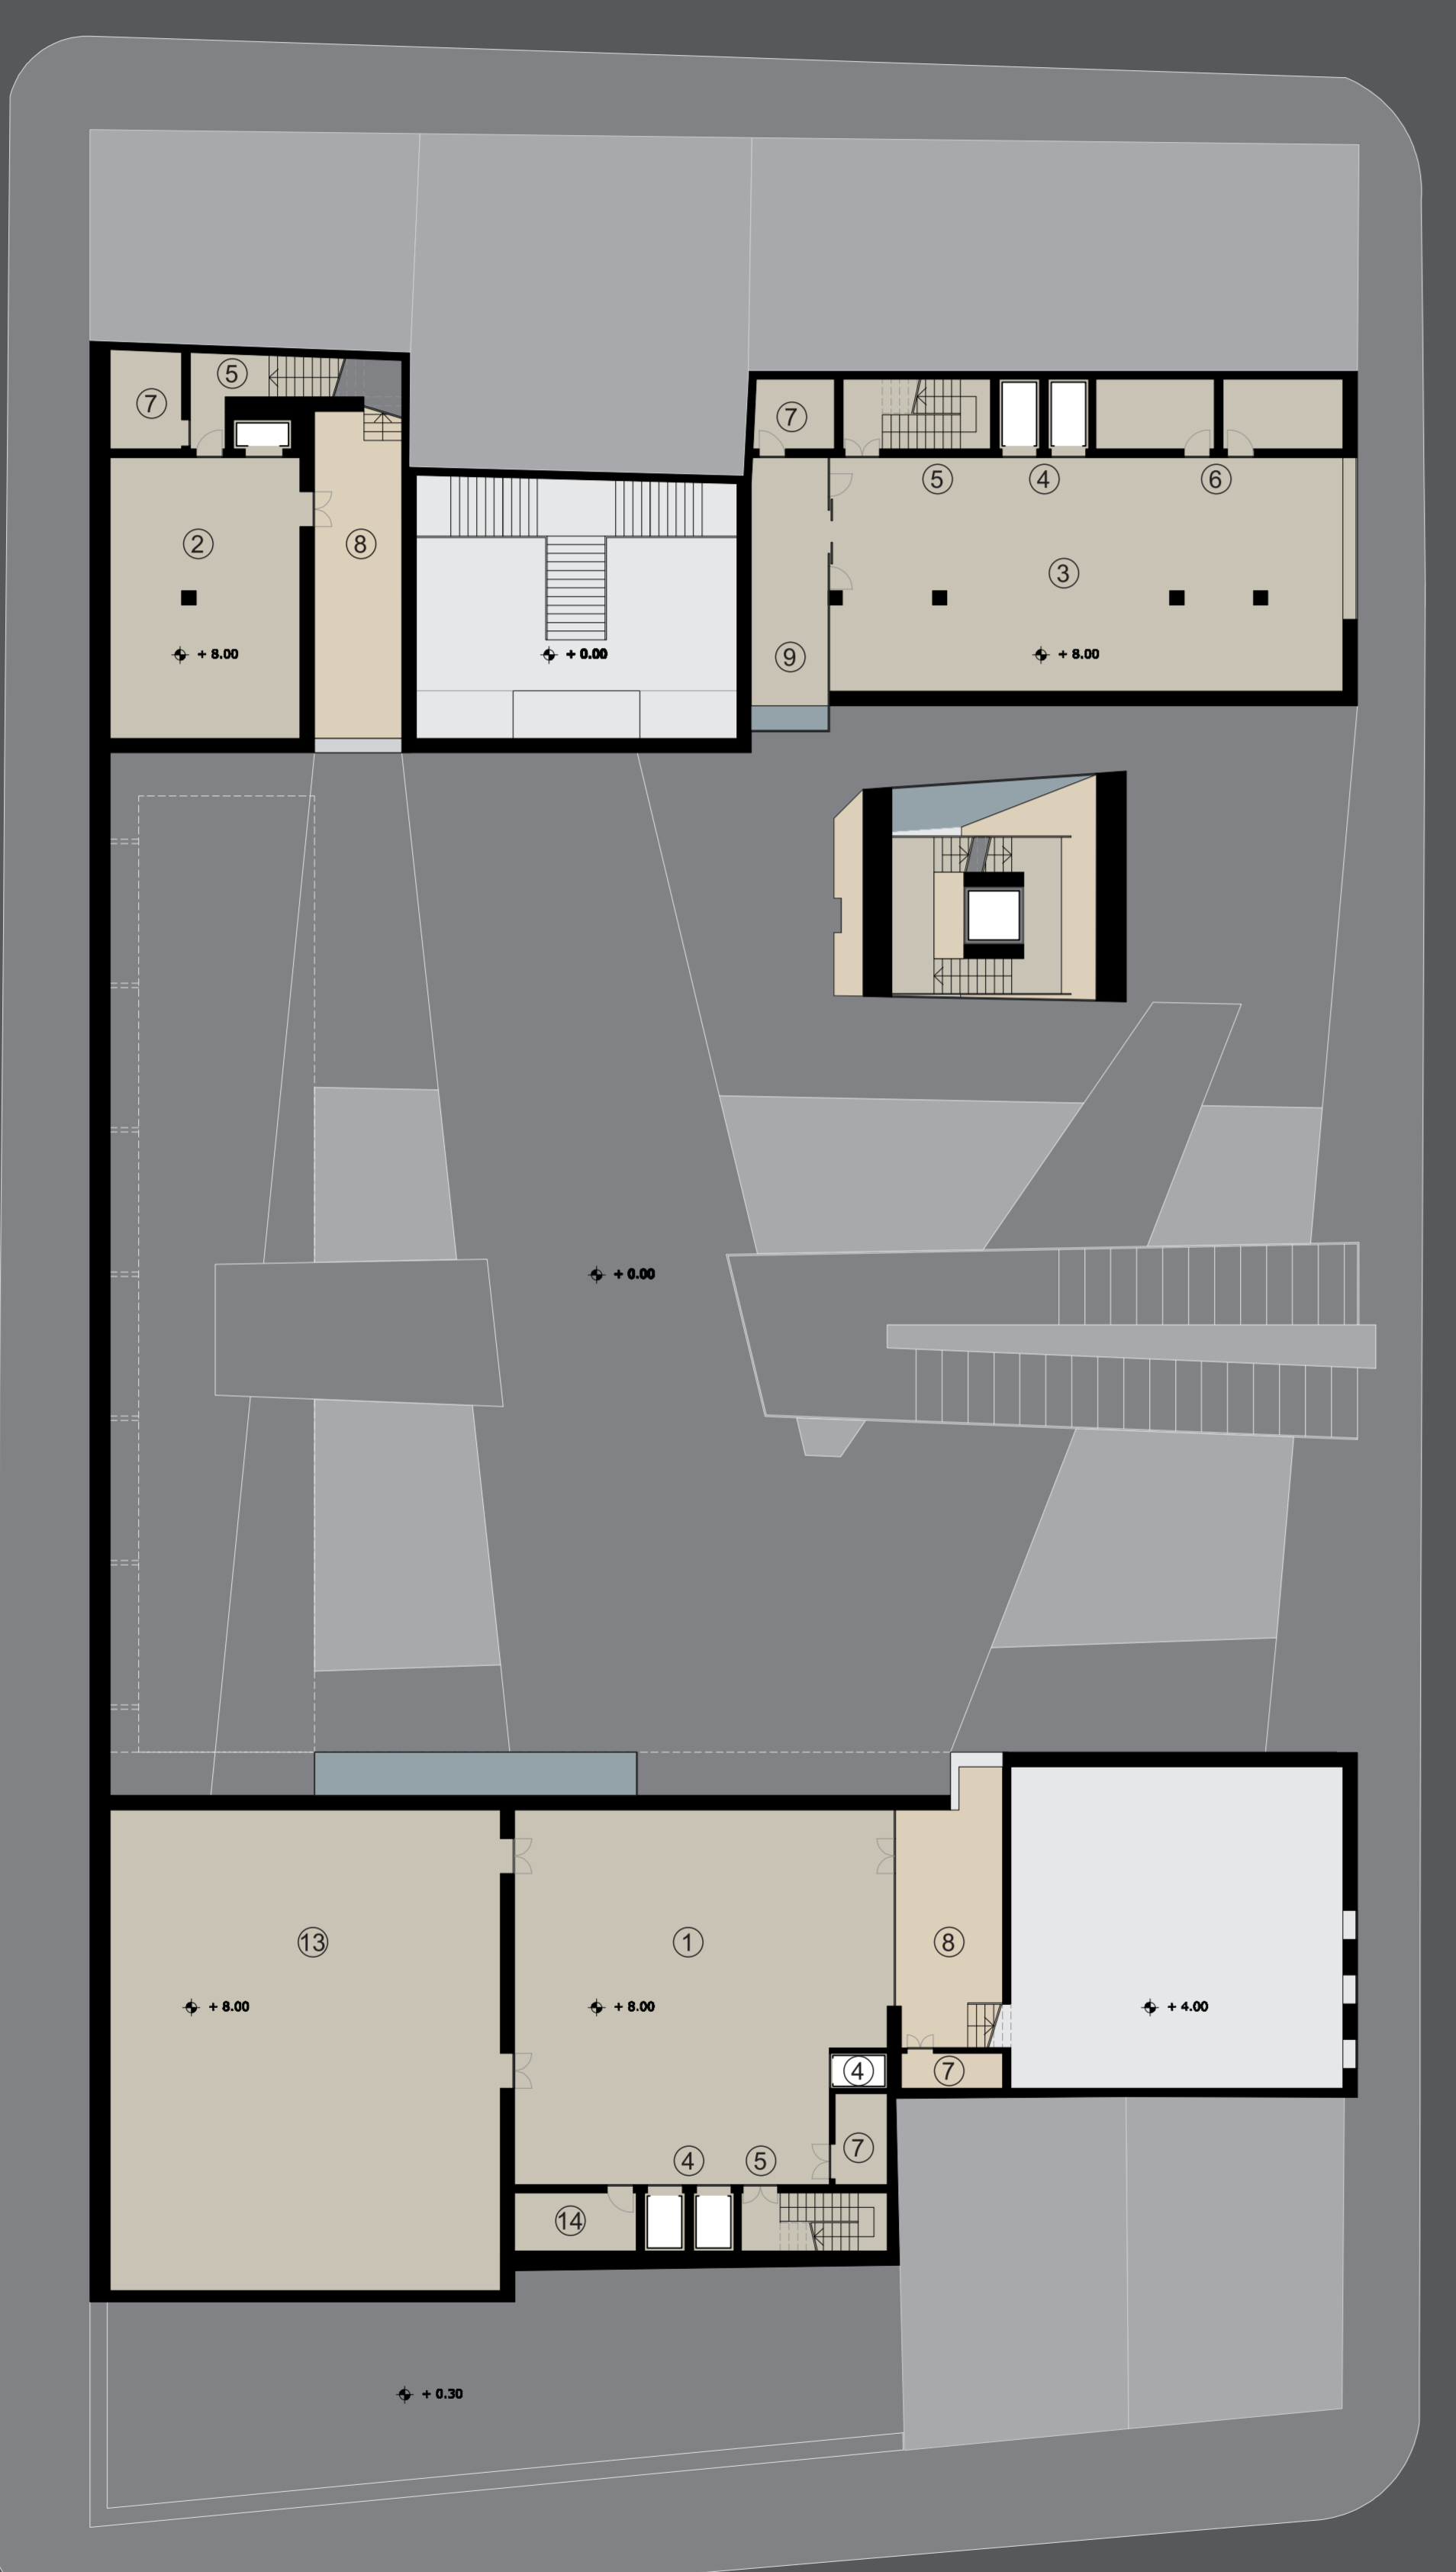

- muSea Center
- 1 - Hall
- 2 - Library
- 3 - Administrative Office
- 4 - Elevator
- 5 - Stairs
- 6 - Restrooms
- 7 - Storage
- 8 - Terrace
- 9 - Panoramic Relax Area
- 10 - Restaurant
- 11 - Kitchen
- 12 - Congress Center Offices
- 13 - Auditorium
- 14 - Wardrobe
- muSea
- 15 - Exhibition Space
- 16 - Multimedia Projection
- 17 - Bookshop
- 18 - Storage
- 19 - Elevator
- 20 - Freight Elevator
- 21 - Stairs
- 22 - Technical Room
- 23 - Restrooms

South Street Seaport  
**muSea**  
 Re-Envisioning the Urban Edge