




TYPE 1-4 lane street, 2 directions

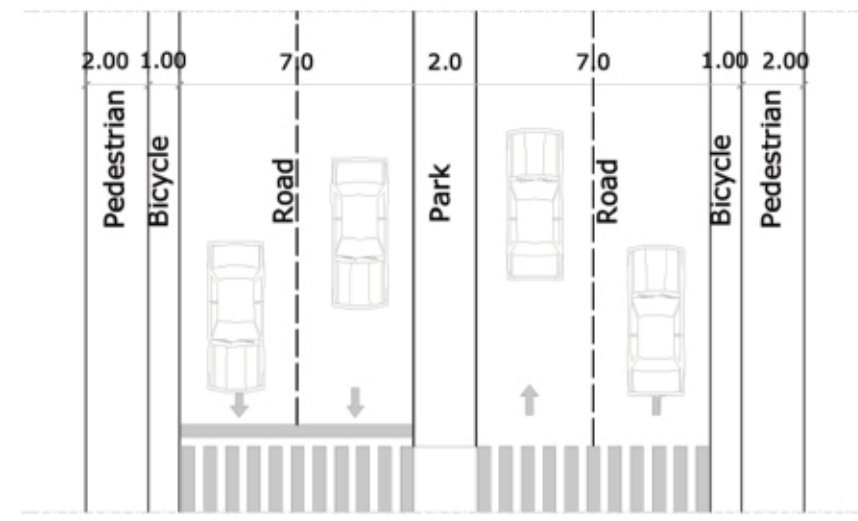


section 1

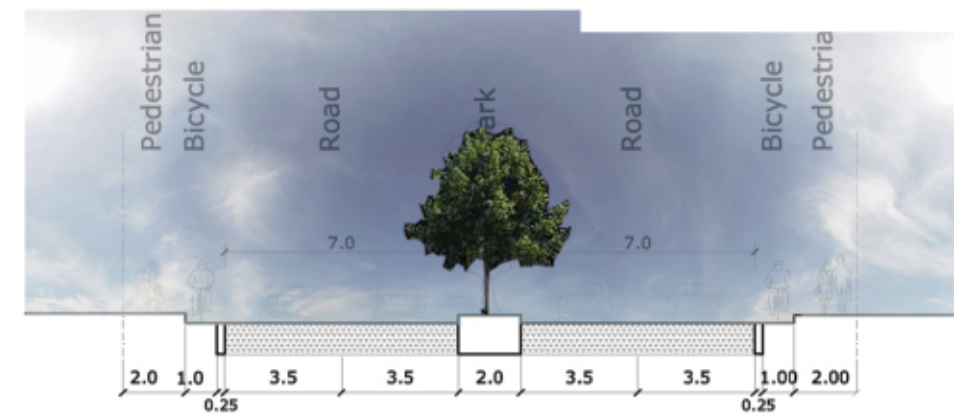


TYPE 2-street with public transportation, 2 directions

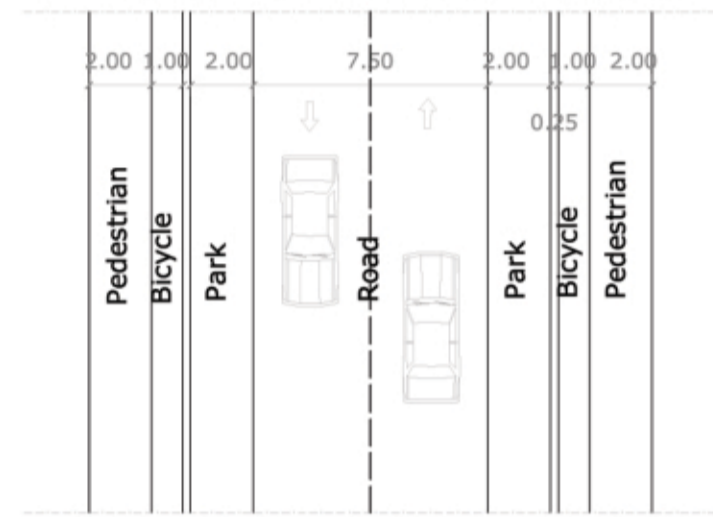


section 2

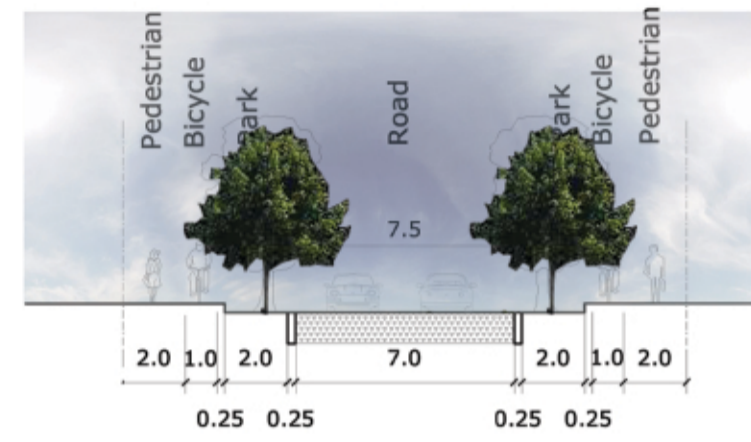


TYPE 3-secondary street, 2 lanes TYPE 4-one-way street

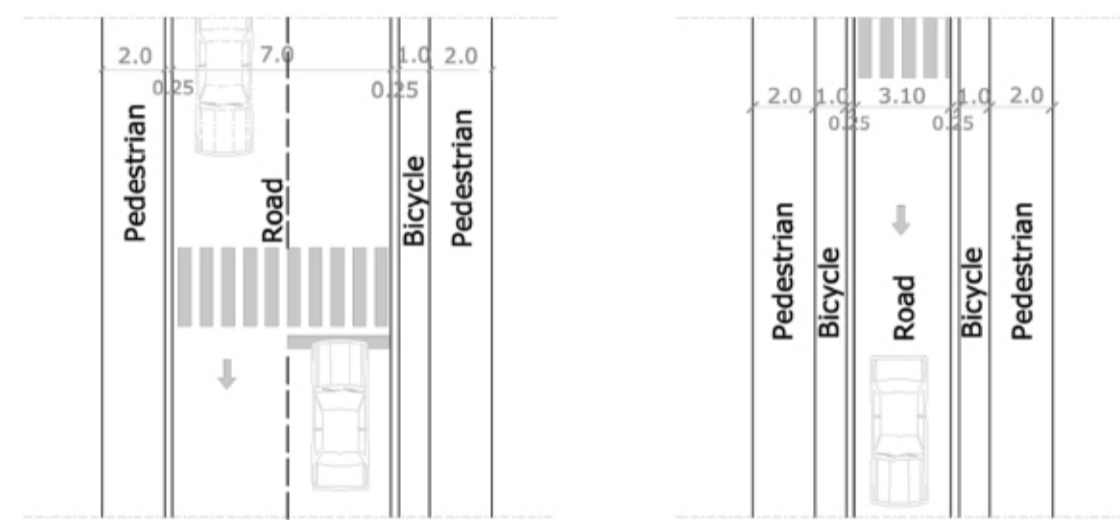

section 3

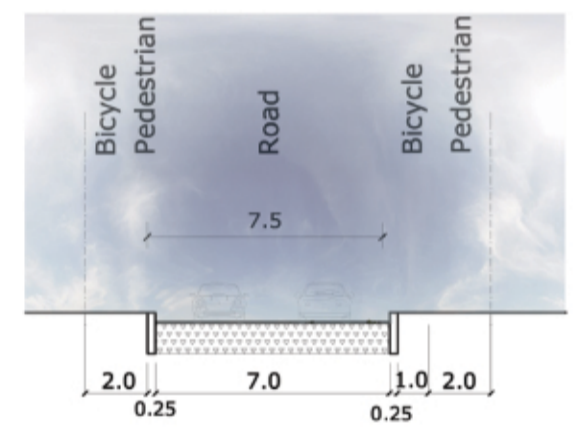


section 4

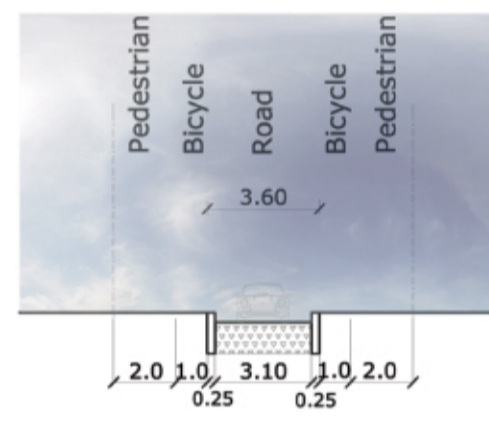


TYPE 5-main road, 4 lanes, 2 directions





section 5

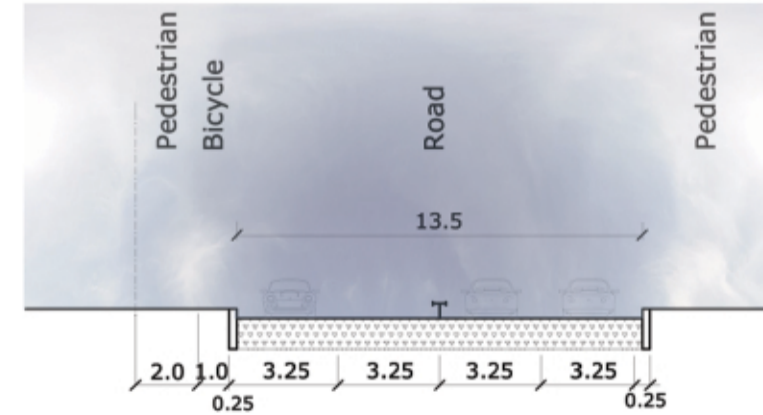

TYPE 6-street with public transportation, 2 directions, 4 lanes

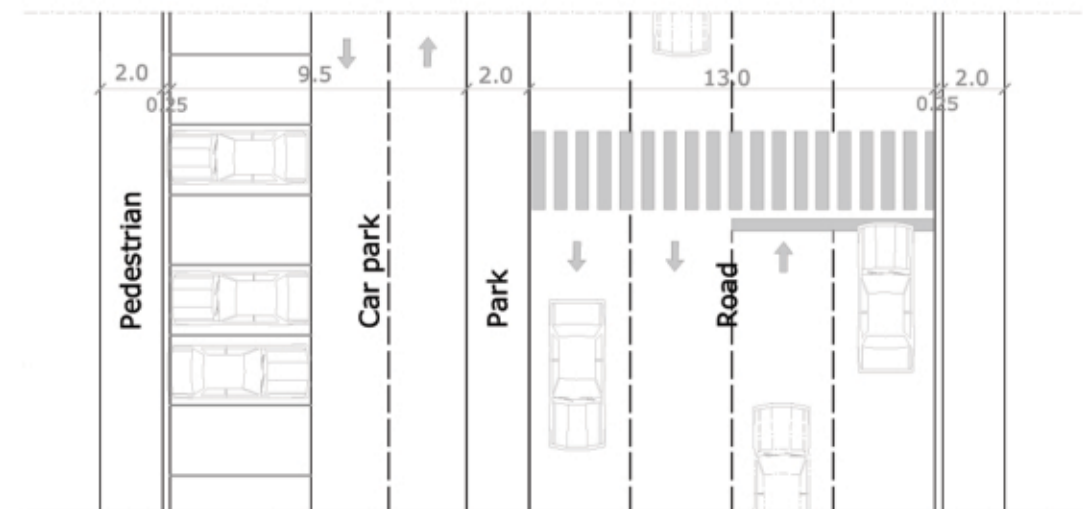


section 6

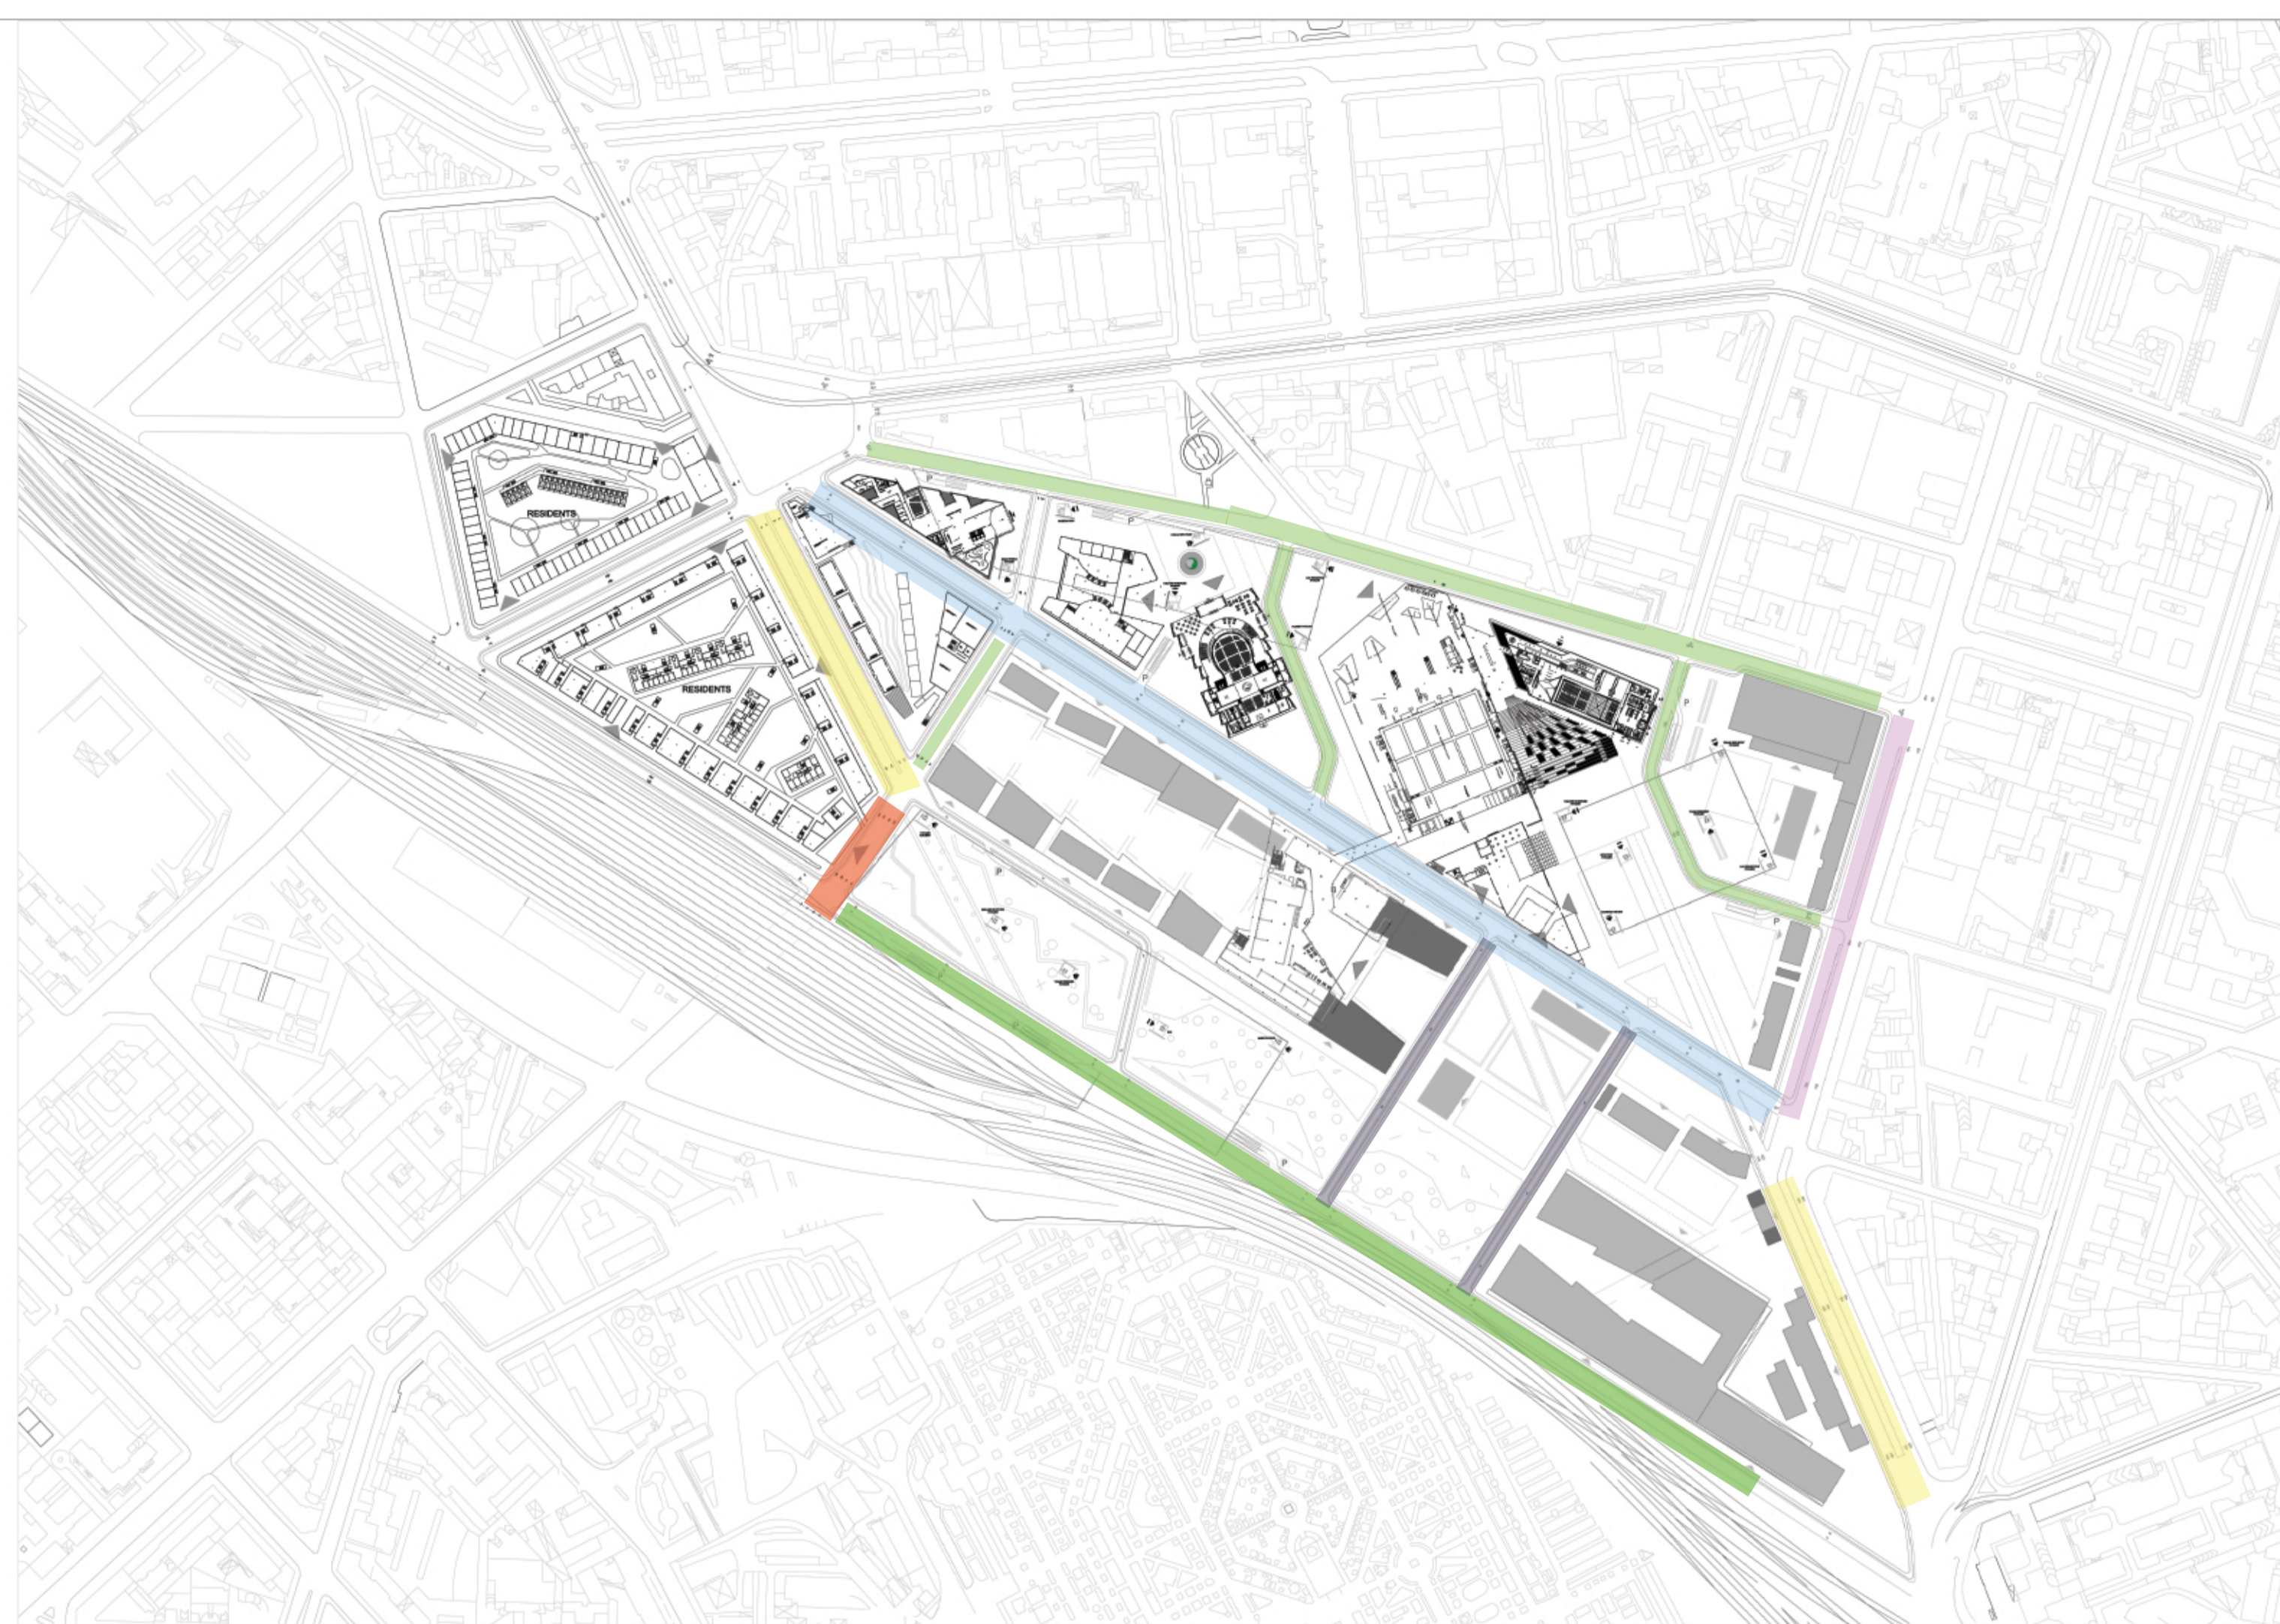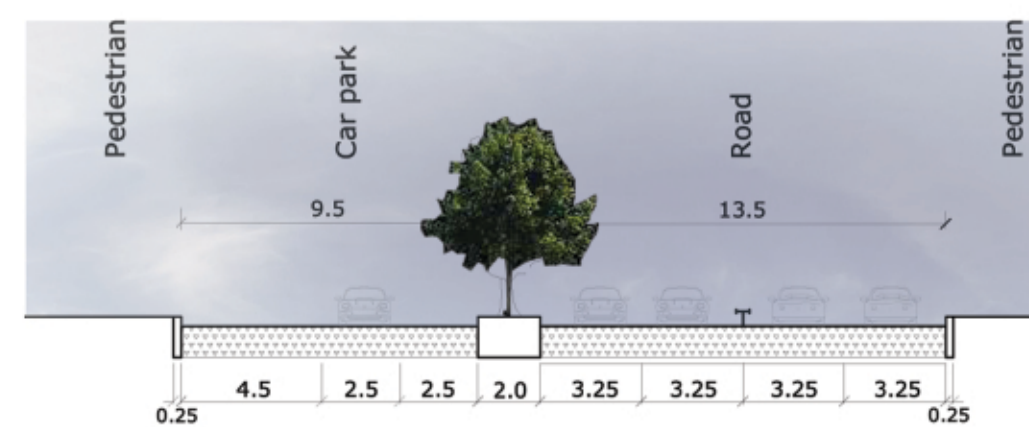

COOL PAVEMENTS:

-other alternative is to inaugurate car traffic in order to make better connection to area

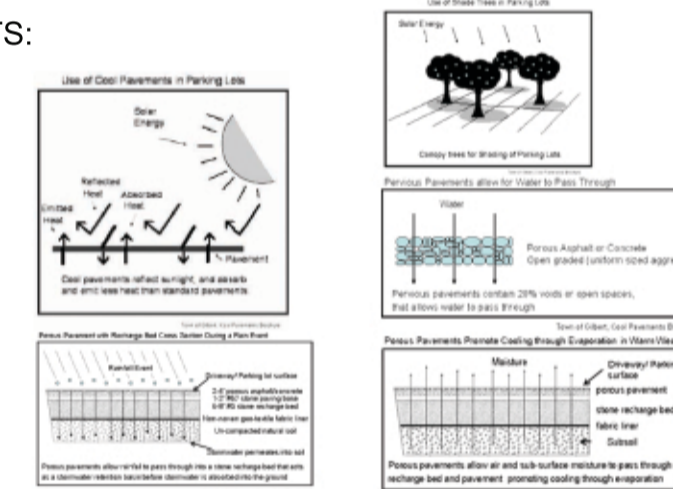

LEGEND:

- TYPE 1
- TYPE 2
- TYPE 3
- TYPE 4
- TYPE 5
- TYPE 6
- Pedestrian path

